



**1 PROPOSED FENCE PLAN**  
Scale 1 : 200

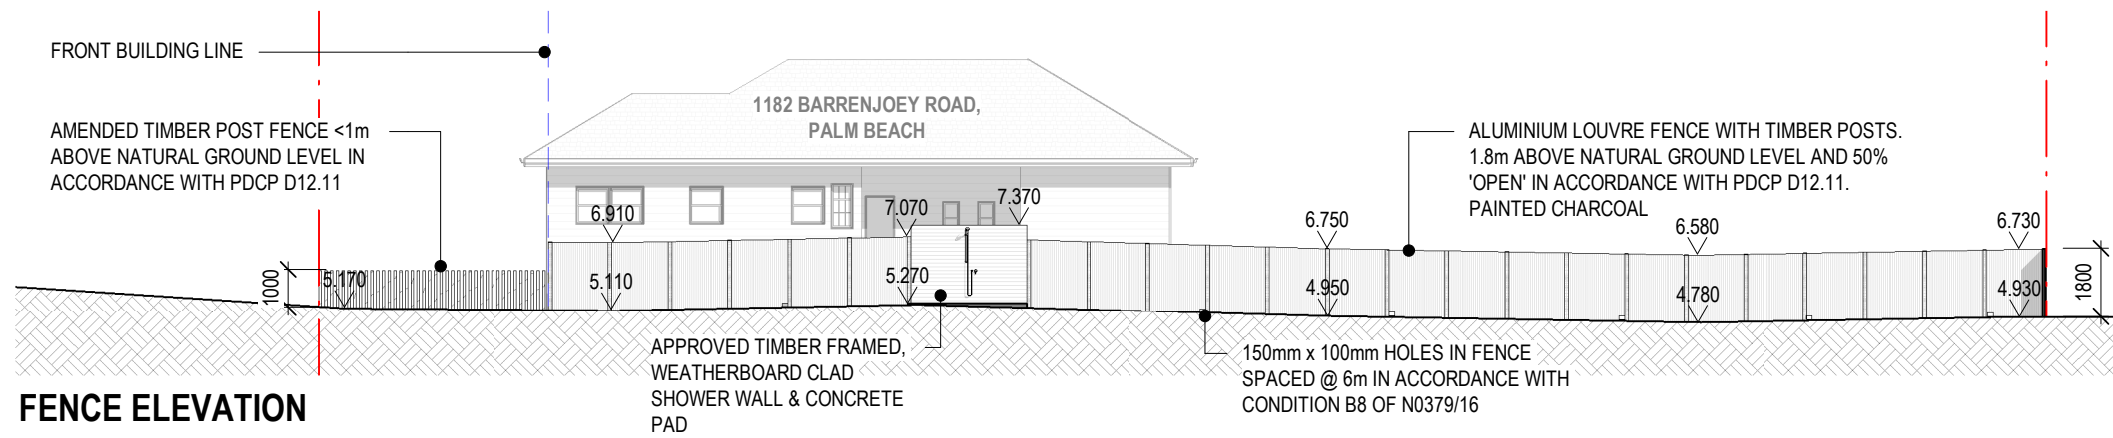

**2 FENCE ELEVATION**  
Scale 1 : 200

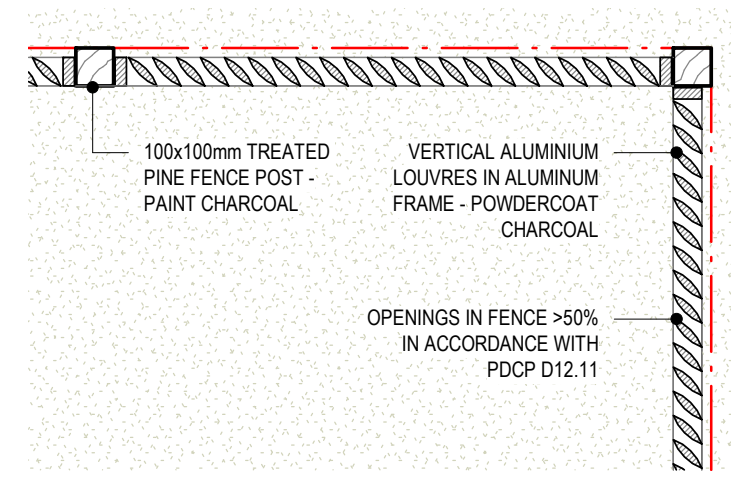

**3 PROPOSED FENCE DETAIL PLAN**  
Scale 1 : 20

ALUMINIUM LOUVRE FENCE WITH TIMBER POSTS. 1.8m ABOVE NATURAL GROUND LEVEL AND 50% 'OPEN' IN ACCORDANCE WITH PDCP D12.11. PAINTED CHARCOAL



FENCE COLOUR - PAINT/POWDERCOAT CHARCOAL

**4 MATERIAL/COLOUR SCHEDULE**  
Scale 1 : 1

CLIENT:  
**LOUISE MANNING**

The copyright of this design remains the property of James Garvan Architecture. This design is not to be used, copied or reproduced without the authority of James Garvan. Do not scale from drawings. Confirm dimensions on site prior to the commencement of works. Where a discrepancy arises seek direction prior to proceeding with the works. Do not use this drawing for construction unless designated.  
PROJECT:  
**1180 BARRENJOEY ROAD, PALM BEACH**

PROJECT NO.:  
**0051**  
DRAWING TITLE:  
**FENCE PLAN**

REV NO.:  
**4**  
ISSUE DATE:  
**06.02.19**

SCALE @A3:  
**As indicated**  
0 1 2 3 4 5 6 7 8 9 10

DRAWING NO.:  
**S-001**

**JAMES GARVAN**  
ARCHITECTURE  
james garvan architecture pty ltd . abn 30 610 788 522 . e: james@jamesgarvan.com . www.jamesgarvan.com  
ph: 0437 995 152 . nominated architect: james garvan . AIA registration: 9500 . a: po box 487 double bay 1360