


ORIGINAL PROPOSAL

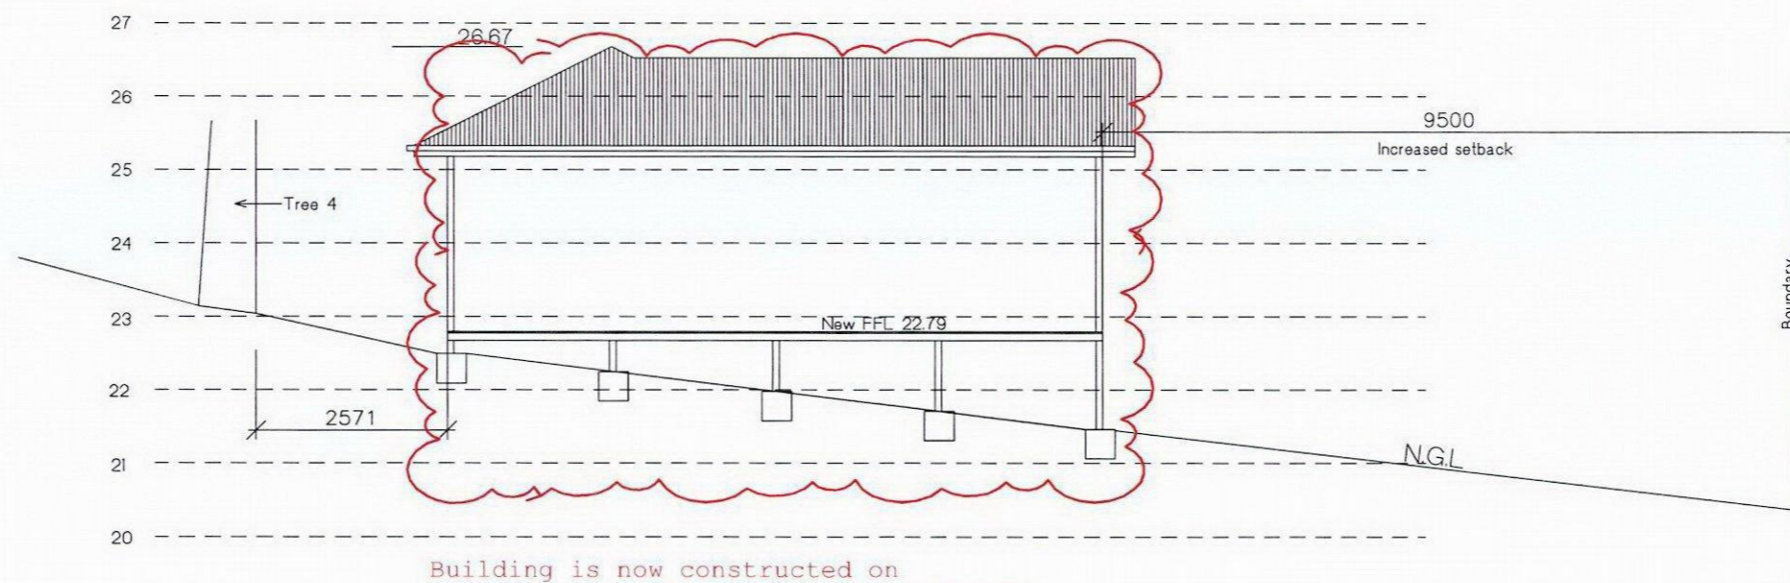

Building is now constructed on bearers and joists to preserve the root systems of near-by trees

AMENDED BUILDING LOCATION DUE TO REQUESTED INCREASED SETBACK

1 A-A  
1:100