

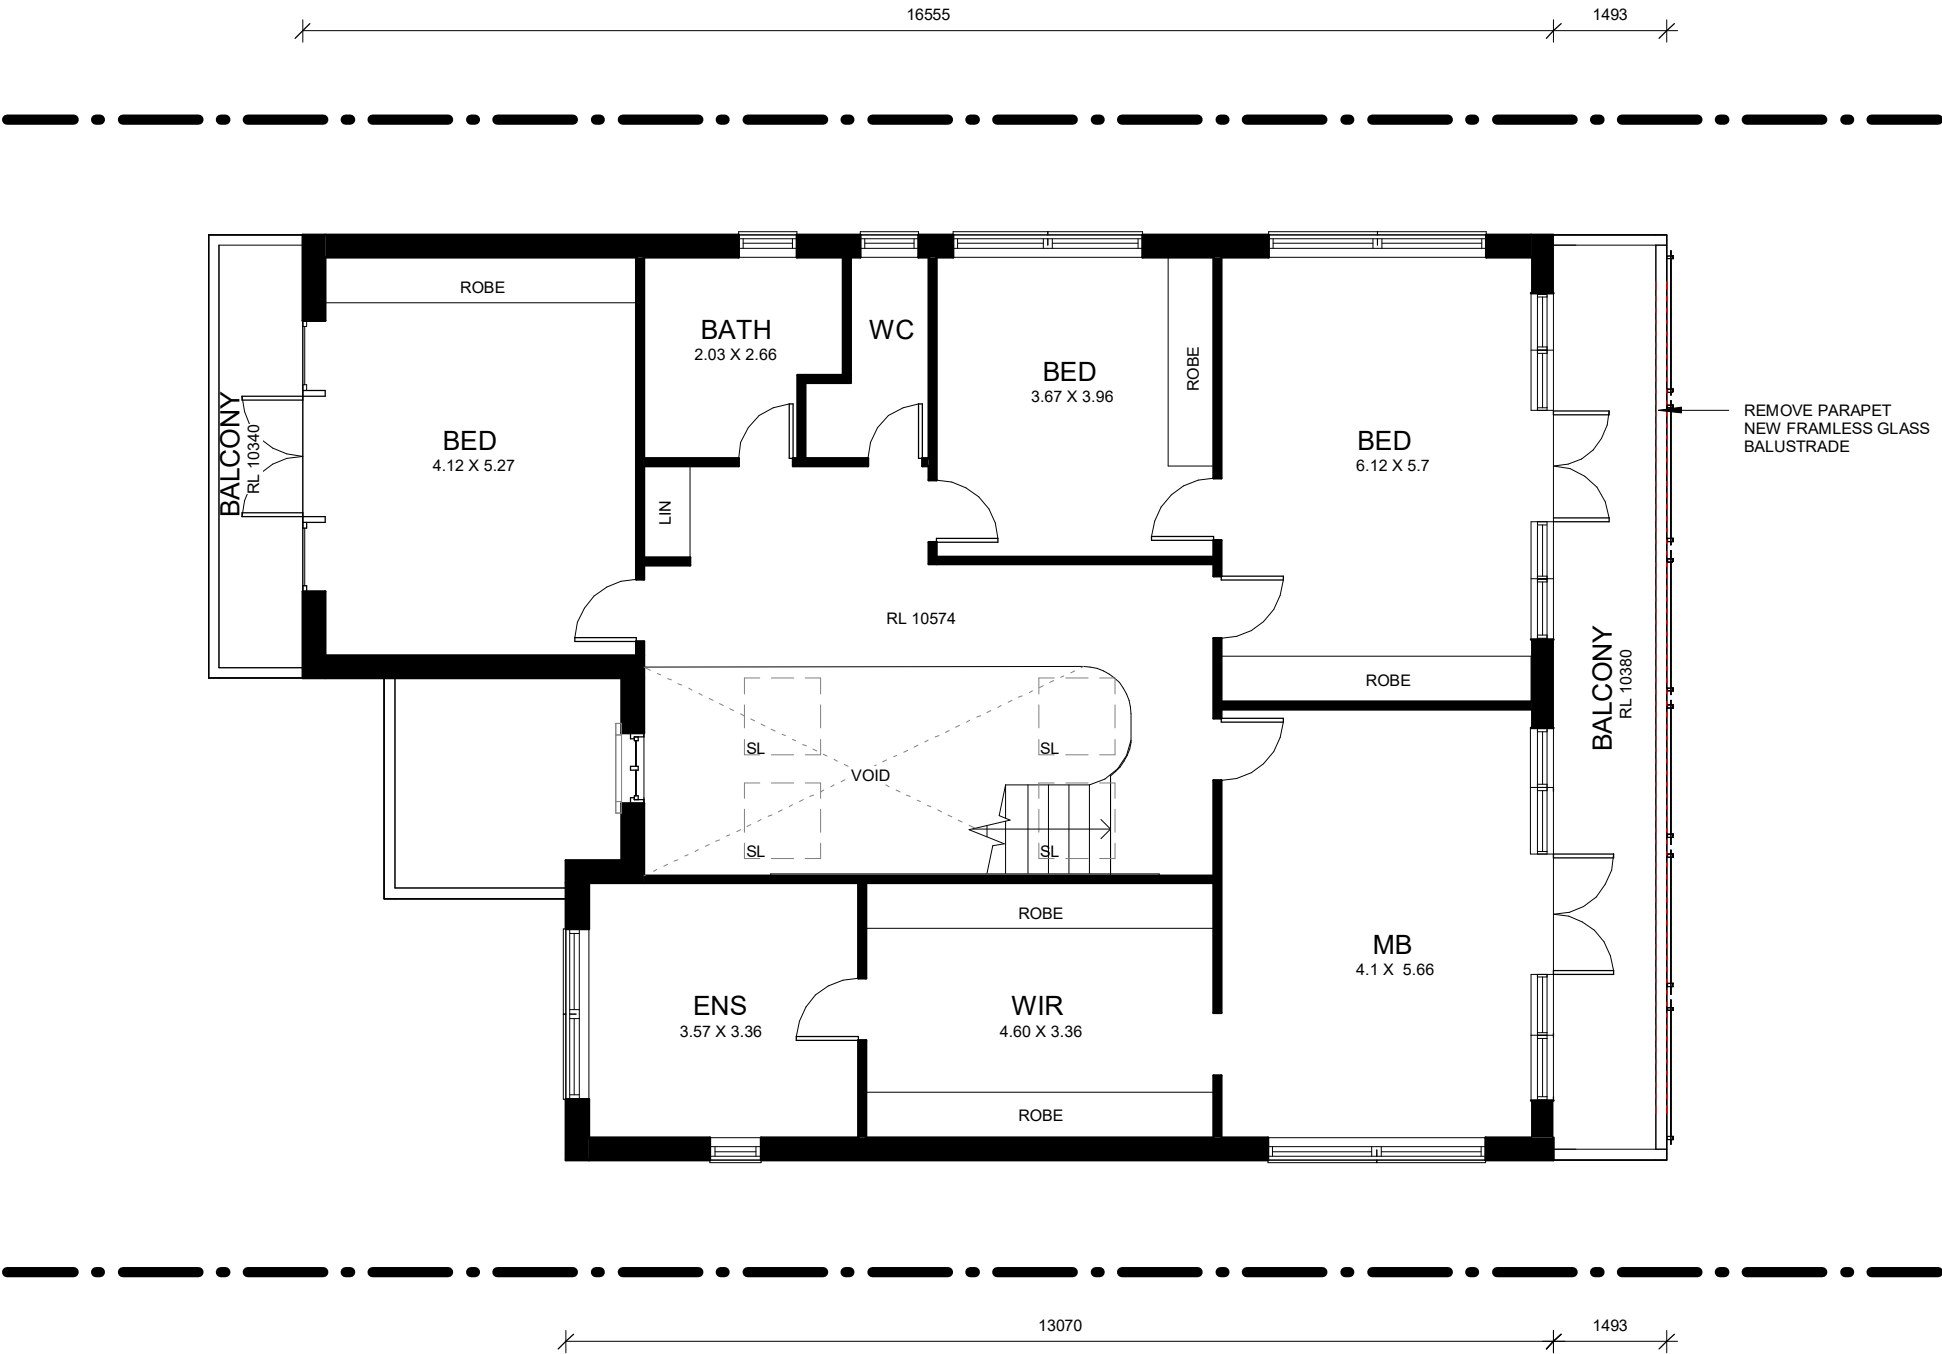


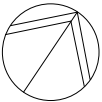


1
04 | 02
Level 1
1 : 100

EXISTING
PROPOSED
DEMOLISHED
SECTION 4.55 WORKS

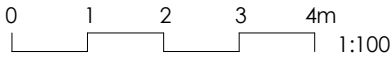

DRAWINGS NOT TO BE SCALED. USE FIGURED DIMENSIONS ONLY. CHECK ALL DIMENSIONS ON SITE. ELECTRONIC COPIES OF DRAWINGS SHOULD BE VERIFIED AGAINST PRINTED COPIES TO ENSURE NO LOSS OF INFORMATION. ARCHITECTS WORK IS COPYRIGHT AND COVERED BY COPYRIGHT ACT 1968

ARCHITECT		Surveyour CMS Surveyous PO Box 463, Dee Why NSW 2099 (02) 9972 4354						Project Alterations & Additions to 20 Rednal St MonaVale NSW 2103						SCALE 1 : 100		DRAWN BY L.J		PAGE SIZE A3	
 ph. 02 9918 5085 e. tim@thw.net.au m. Suite 101 - Level 1, 60 Old Barrenjoey Rd, Avalon NSW, 2107 reg# NSW 7417 - Tim West. Nominated Architect								Client Michael Johnson 20 Rednal St MonaVale NSW 2103 michael@johnsonbros.com.au		D 14-07-22		SECTION 4.55		PROJECT NAME 20 REDNAL		JOB NUMBER 086			
										C 11-07-22		SECTION 4.55							
										B 21-09-15		Revised DA							
										A 09-09-15		DA		DRAWING NAME First Floor		DRAWING NUMBER A 02-D			
IS		DATE		COMMENTS															

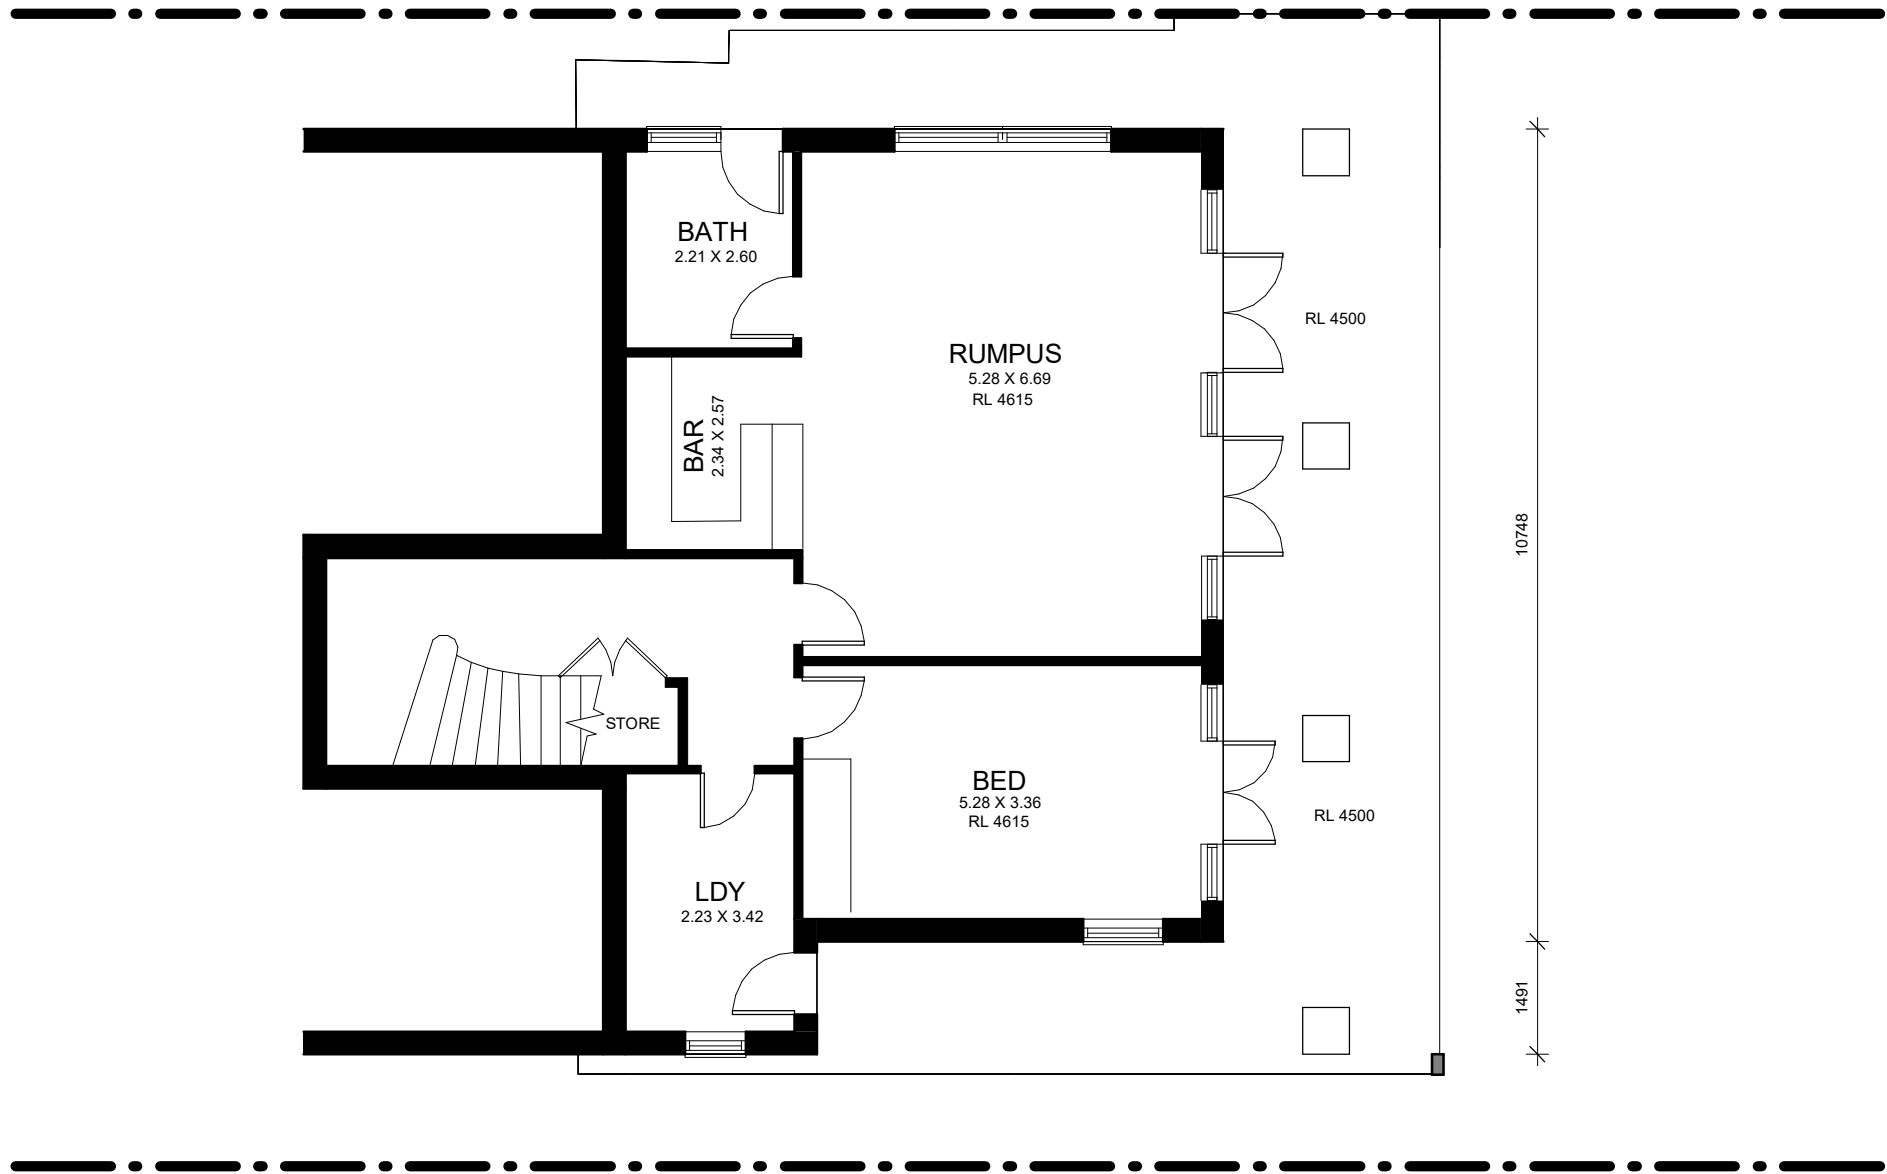

1 Lower Ground
05 03 1 : 100
NO CHANGE TO THIS PLAN

- EXISTING
- PROPOSED
- DEMOLISHED
- SECTION 4.55 WORKS


DRAWINGS NOT TO BE SCALED. USE FIGURED DIMENSIONS ONLY. CHECK ALL DIMENSIONS ON SITE. ELECTRONIC COPIES OF DRAWINGS SHOULD BE VERIFIED AGAINST PRINTED COPIES TO ENSURE NO LOSS OF INFORMATION. ARCHITECTS WORK IS COPYRIGHT AND COVERED BY COPYRIGHT ACT 1968

ARCHITECT  ph. 02 9918 5085 e. tim@thw.net.au m. Suite 101 - Level 1, 60 Old Barrenjoey Rd, Avalon NSW, 2107 reg# NSW 7417 - Tim West. Nominated Architect	Surveyour CMS Surveyous PO Box 463, Dee Why NSW 2099 (02) 9972 4354			Project Alterations & Additions to 20 Rednal St MonaVale NSW 2103	D C B A IS	14-07-22 11-07-22 21-09-15 09-09-15 DATE	SECTION 4.55 SECTION 4.55 Revised DA DA COMMENTS	SCALE 1 : 100	DRAWN BY L.J	PAGE SIZE A3
								PROJECT NAME 20 REDNAL		JOB NUMBER 086
								DRAWING NAME Lower Ground		DRAWING NUMBER A 03-D



1 SOUTH WEST
04 1 : 100

EXISTING
PROPOSED
DEMOLISHED
SECTION 4.55 WORKS

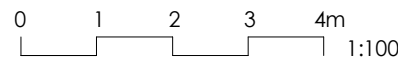

DRAWINGS NOT TO BE SCALED. USE FIGURED DIMENSIONS ONLY. CHECK ALL DIMENSIONS ON SITE. ELECTRONIC COPIES OF DRAWINGS SHOULD BE VERIFIED AGAINST PRINTED COPIES TO ENSURE NO LOSS OF INFORMATION. ARCHITECTS WORK IS COPYRIGHT AND COVERED BY COPYRIGHT ACT 1968

ARCHITECT  ph. 02 9918 5085 e. tim@thw.net.au m. Suite 101 - Level 1, 60 Old Barrenjoey Rd, Avalon NSW, 2107 reg# NSW 7417 - Tim West. Nominated Architect	Surveyour CMS Surveyous PO Box 463, Dee Why NSW 2099 (02) 9972 4354			Project Alterations & Additions to 20 Rednal St MonaVale NSW 2103					SCALE 1 : 100	DRAWN BY L.J	PAGE SIZE A3
				Client Michael Johnson 20 Rednal St MonaVale NSW 2103 michael@johnsonbros.com.au	D	14-07-22	SECTION 4.55	PROJECT NAME 20 REDNAL		JOB NUMBER 086	
					C	11-07-22	SECTION 4.55	DRAWING NAME Elevations		DRAWING NUMBER A 04-D	
					B	21-09-15	Revised DA				
A	09-09-15				DA						
					IS	DATE	COMMENTS				

A 04-D



1 NORTH EAST
05 1 : 100


EXISTING
PROPOSED
DEMOLISHED

SECTION 4.55 WORKS

0 1 2 3 4m
1:100

DRAWINGS NOT TO BE SCALED. USE FIGURED DIMENSIONS ONLY. CHECK ALL DIMENSIONS ON SITE. ELECTRONIC COPIES OF DRAWINGS SHOULD BE VERIFIED AGAINST PRINTED COPIES TO ENSURE NO LOSS OF INFORMATION. ARCHITECTS WORK IS COPYRIGHT AND COVERED BY COPYRIGHT ACT 1968

ARCHITECT  ph. 02 9918 5085 e. tim@thw.net.au m. Suite 101 - Level 1, 60 Old Barrenjoey Rd, Avalon NSW, 2107 reg# NSW 7417 - Tim West. Nominated Architect	Surveyour CMS Surveyous PO Box 463, Dee Why NSW 2099 (02) 9972 4354			Project Alterations & Additions to 20 Rednal St MonaVale NSW 2103				SCALE 1 : 100	DRAWN BY L.J	PAGE SIZE A3
				Client Michael Johnson 20 Rednal St MonaVale NSW 2103 michael@johnsonbros.com.au	D	14-07-22	SECTION 4.55	PROJECT NAME		JOB NUMBER
					C	11-07-22	SECTION 4.55	20 REDNAL		086
					B	21-09-15	Revised DA	DRAWING NAME		DRAWING NUMBER
				A	09-09-15	DA	Elevations		A 05-D	
					IS	DATE	COMMENTS			

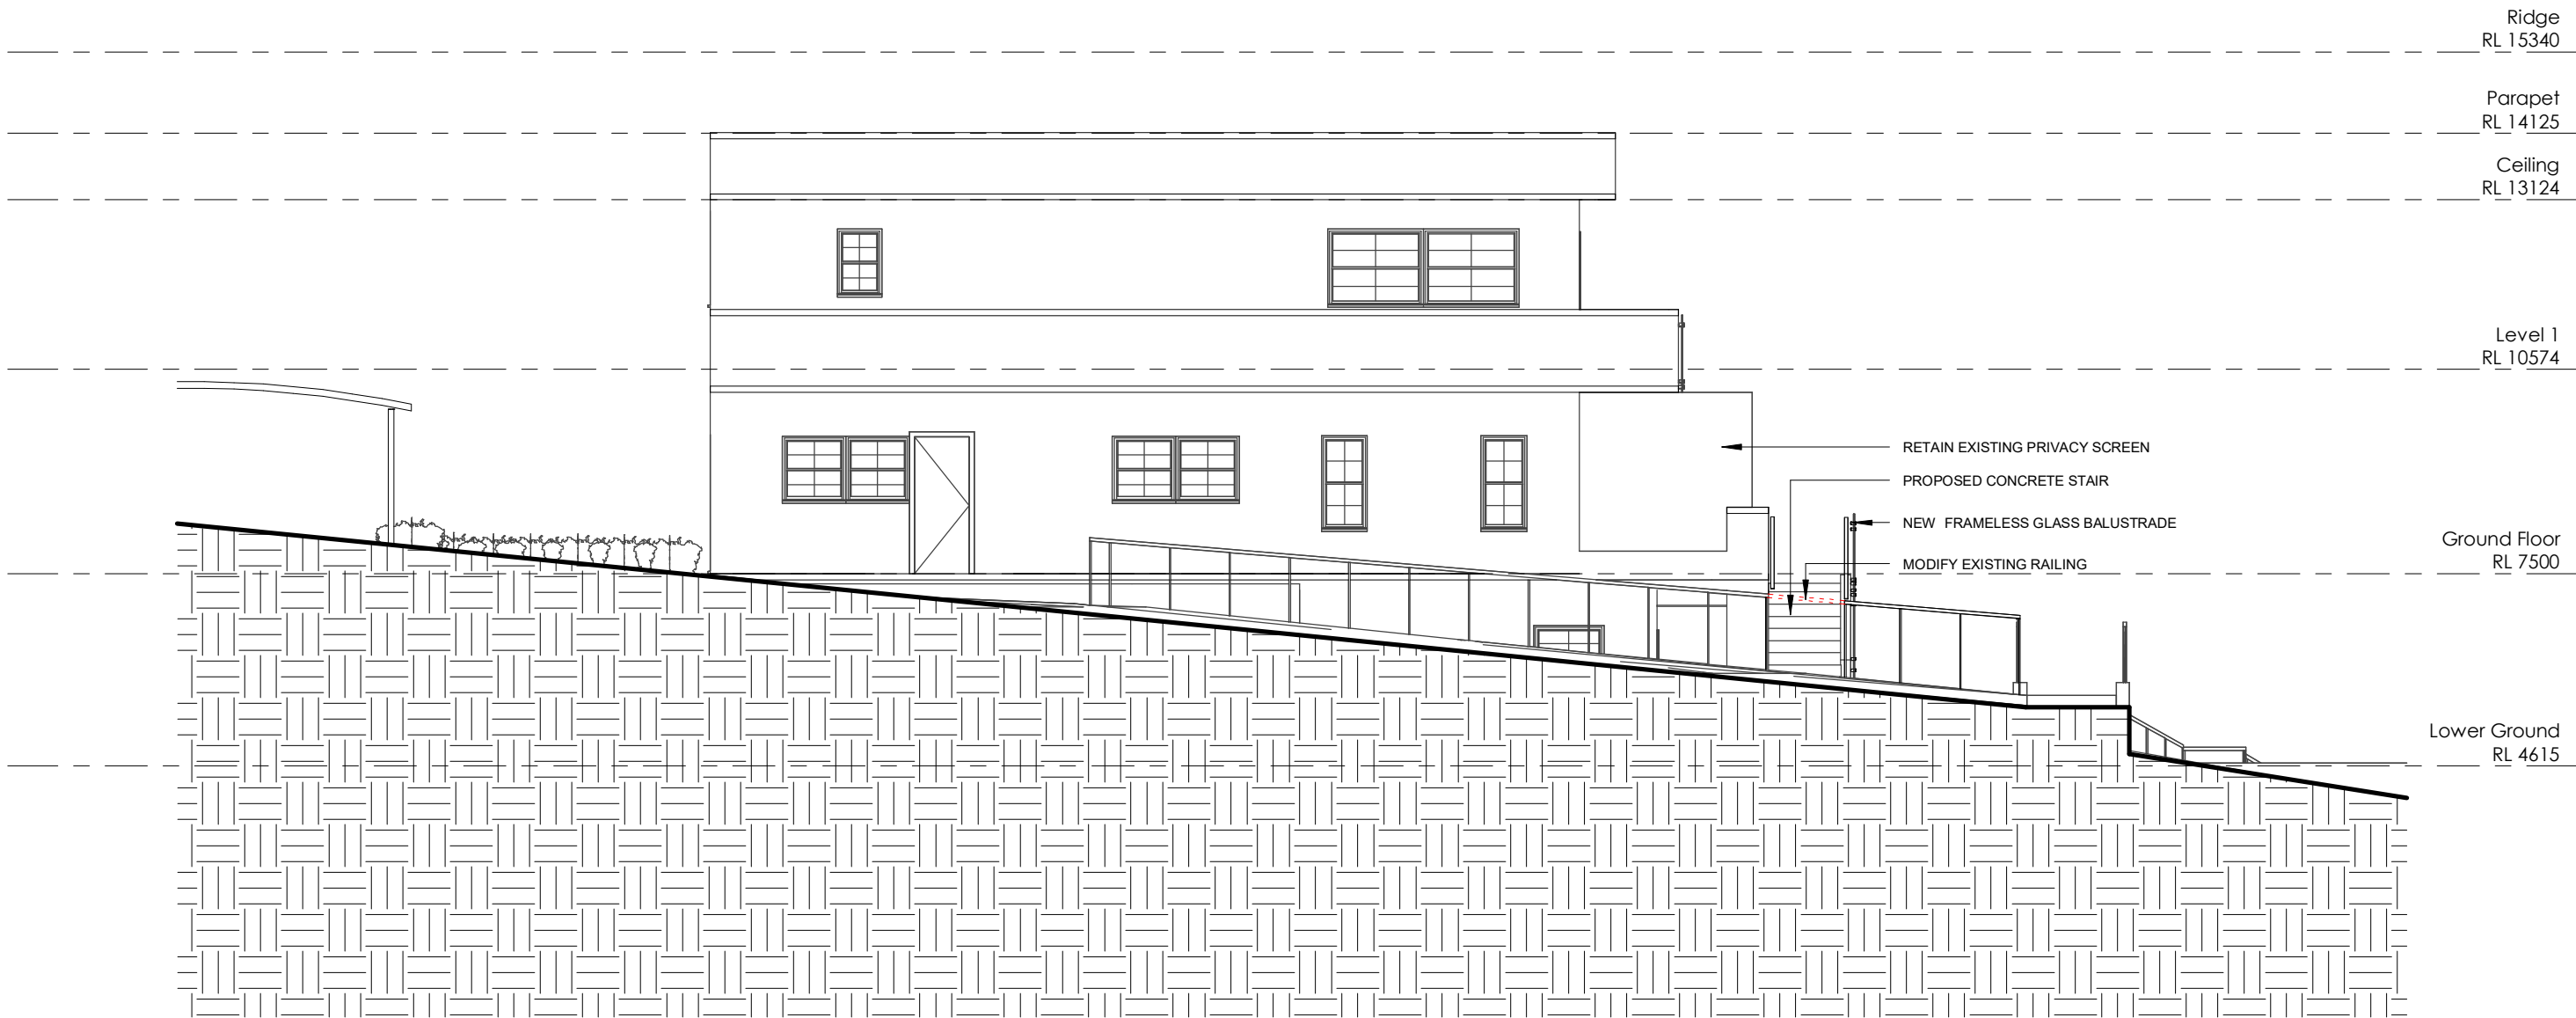

1 SOUTH EAST
06 1 : 100

EXISTING
PROPOSED
DEMOLISHED
SECTION 4.55 WORKS

0 1 2 3 4m
1:100

DRAWINGS NOT TO BE SCALED. USE FIGURED DIMENSIONS ONLY. CHECK ALL DIMENSIONS ON SITE. ELECTRONIC COPIES OF DRAWINGS SHOULD BE VERIFIED AGAINST PRINTED COPIES TO ENSURE NO LOSS OF INFORMATION. ARCHITECTS WORK IS COPYRIGHT AND COVERED BY COPYRIGHT ACT 1968

ARCHITECT  ph. 02 9918 5085 e. tim@thw.net.au m. Suite 101 - Level 1, 60 Old Barrenjoey Rd, Avalon NSW, 2107 reg# NSW 7417 - Tim West. Nominated Architect	Surveyor CMS Surveyous PO Box 463, Dee Why NSW 2099 (02) 9972 4354			Project Alterations & Additions to 20 Rednal St MonaVale NSW 2103			SCALE 1 : 100	DRAWN BY L.J	PAGE SIZE A3
				Client Michael Johnson 20 Rednal St MonaVale NSW 2103 michael@johnsonbros.com.au			PROJECT NAME 20 REDNAL		JOB NUMBER 086
				D 14-07-22 C 11-07-22 B 21-09-15 A 09-09-15 IS DATE			DRAWING NAME Elevations		DRAWING NUMBER A 06-D
				SECTION 4.55 SECTION 4.55 Revised DA DA COMMENTS					




1 NORTH WEST
07 1 : 100

EXISTING
PROPOSED
DEMOLISHED
SECTION 4.55 WORKS

0 1 2 3 4m
1:100

DRAWINGS NOT TO BE SCALED. USE FIGURED DIMENSIONS ONLY. CHECK ALL DIMENSIONS ON SITE. ELECTRONIC COPIES OF DRAWINGS SHOULD BE VERIFIED AGAINST PRINTED COPIES TO ENSURE NO LOSS OF INFORMATION. ARCHITECTS WORK IS COPYRIGHT AND COVERED BY COPYRIGHT ACT 1968


ARCHITECT		THW ARCHITECTS ph. 02 9918 5085 e. tim@thw.net.au m. Suite 101 - Level 1, 60 Old Barrenjoey Rd, Avalon NSW, 2107 reg# NSW 7417 - Tim West. Nominated Architect		Surveyour CMS Surveyous PO Box 463, Dee Why NSW 2099 (02) 9972 4354						Project Alterations & Additions to 20 Rednal St MonaVale NSW 2103						SCALE 1 : 100		DRAWN BY L.J		PAGE SIZE A3	
														PROJECT NAME 20 REDNAL		JOB NUMBER 086					
														DRAWING NAME Elevations		DRAWING NUMBER A 07-D					
												D 14-07-22 C 11-07-22 B 21-09-15 A 09-09-15 IS DATE		SECTION 4.55 SECTION 4.55 Revised DA DA							

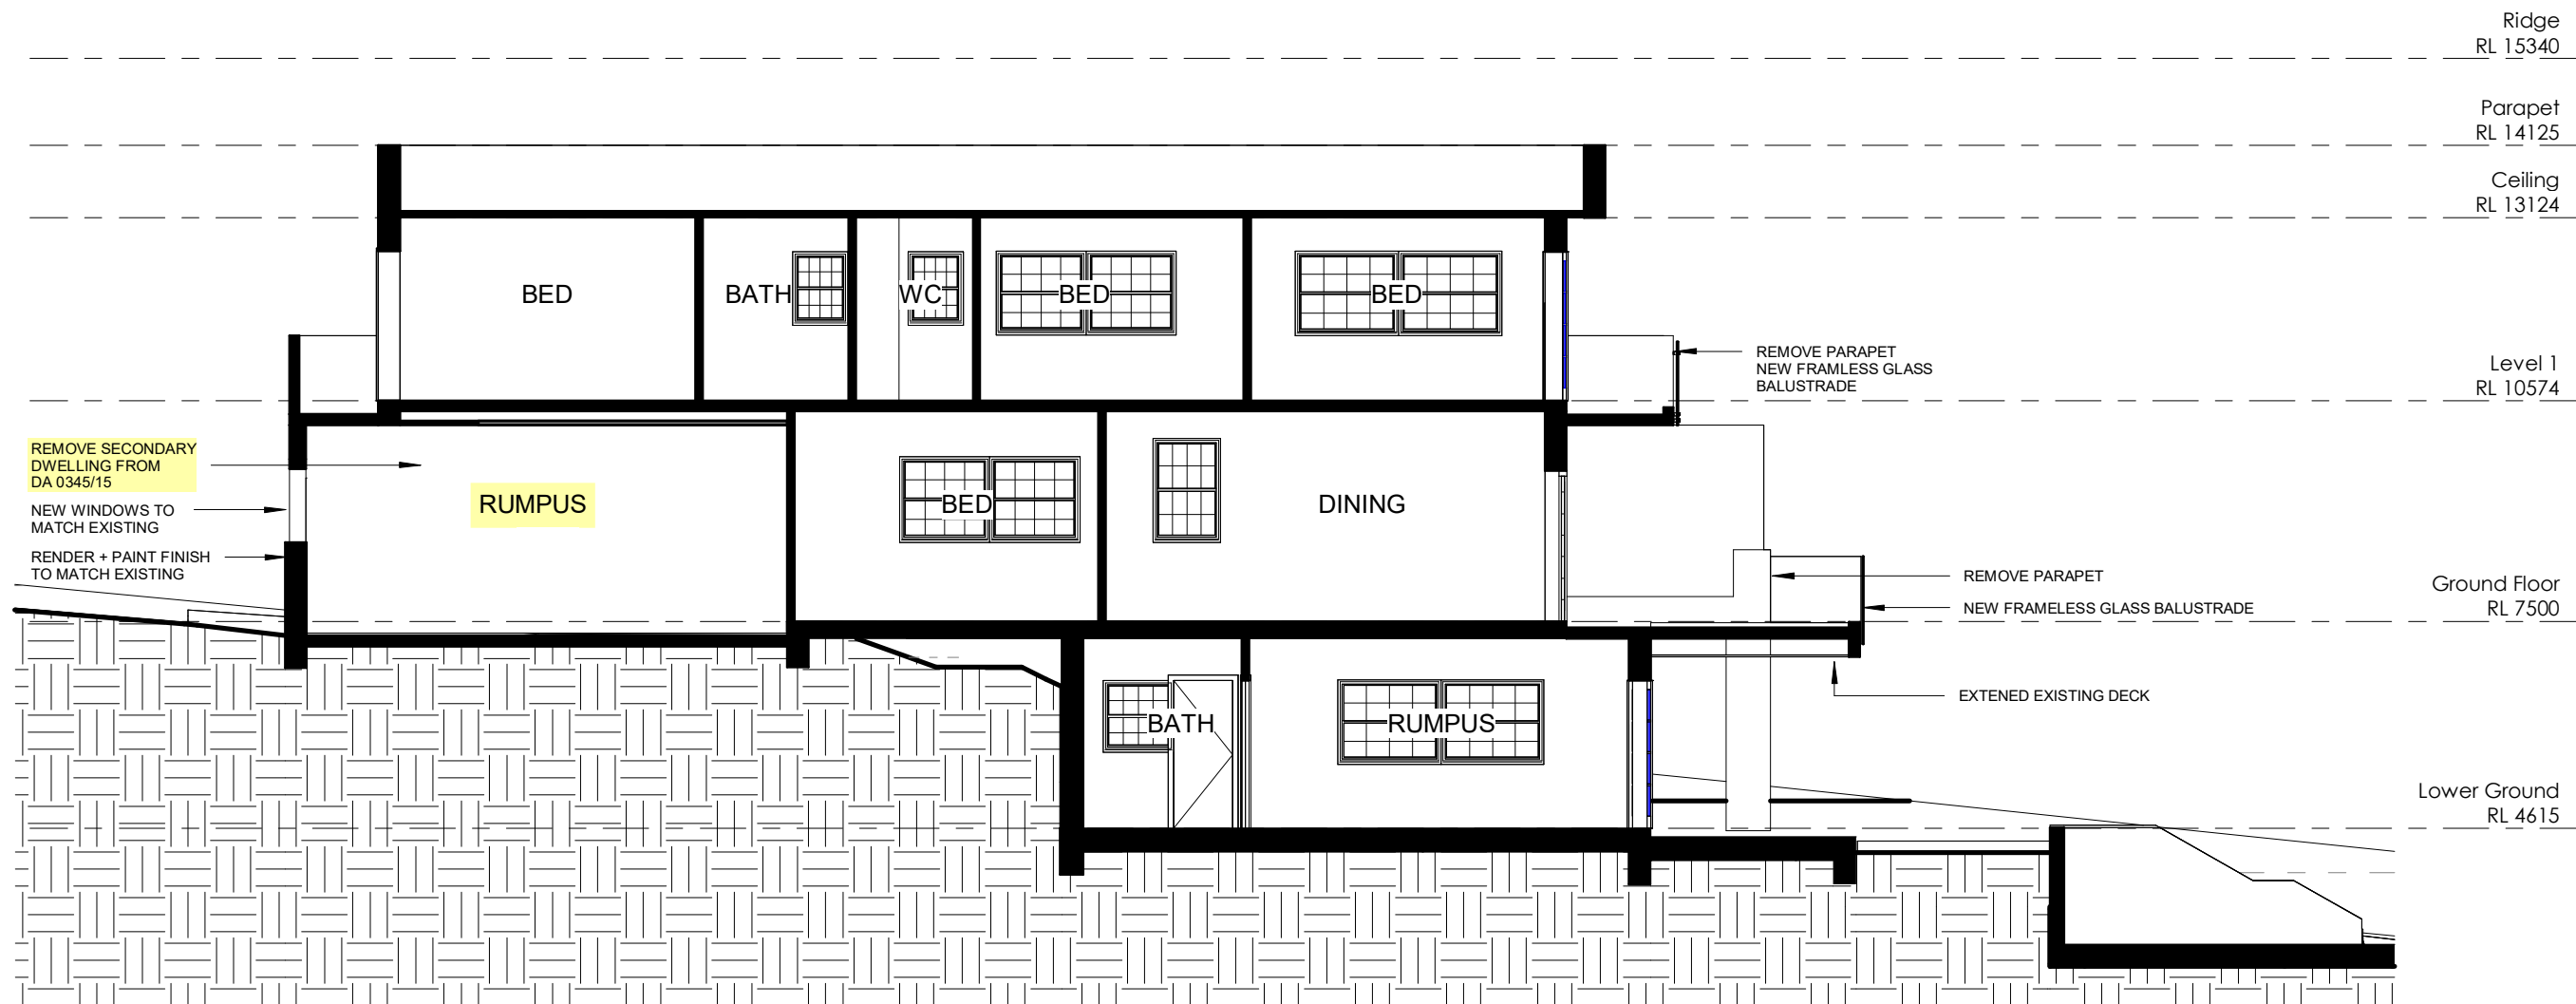

1 Section 1
08 1 : 100

EXISTING
PROPOSED
DEMOLISHED

SECTION 4.55 WORKS

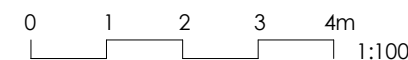


DRAWINGS NOT TO BE SCALED. USE FIGURED DIMENSIONS ONLY. CHECK ALL DIMENSIONS ON SITE. ELECTRONIC COPIES OF DRAWINGS SHOULD BE VERIFIED AGAINST PRINTED COPIES TO ENSURE NO LOSS OF INFORMATION. ARCHITECTS WORK IS COPYRIGHT AND COVERED BY COPYRIGHT ACT 1968

ARCHITECT  ph. 02 9918 5085 e. tim@thw.nef.au m. Suite 101 - Level 1, 60 Old Barrenjoey Rd, Avalon NSW, 2107 reg# NSW 7417 - Tim West, Nominated Architect	Surveyour CMS Surveyous PO Box 463, Dee Why NSW 2099 (02) 9972 4354			Project Alterations & Additions to 20 Rednal St MonaVale NSW 2103					SCALE 1 : 100	DRAWN BY L.J	PAGE SIZE A3
									PROJECT NAME 20 REDNAL		JOB NUMBER 086
									DRAWING NAME Section		DRAWING NUMBER A 08-D
				Client Michael Johnson 20 Rednal St MonaVale NSW 2103 michael@johnsonbros.com.au	D C B A	14-07-22 11-07-22 21-09-15 09-09-15	SECTION 4.55 SECTION 4.55 Revised DA DA				
					IS	DATE	COMMENTS				



3	3D 3
10	

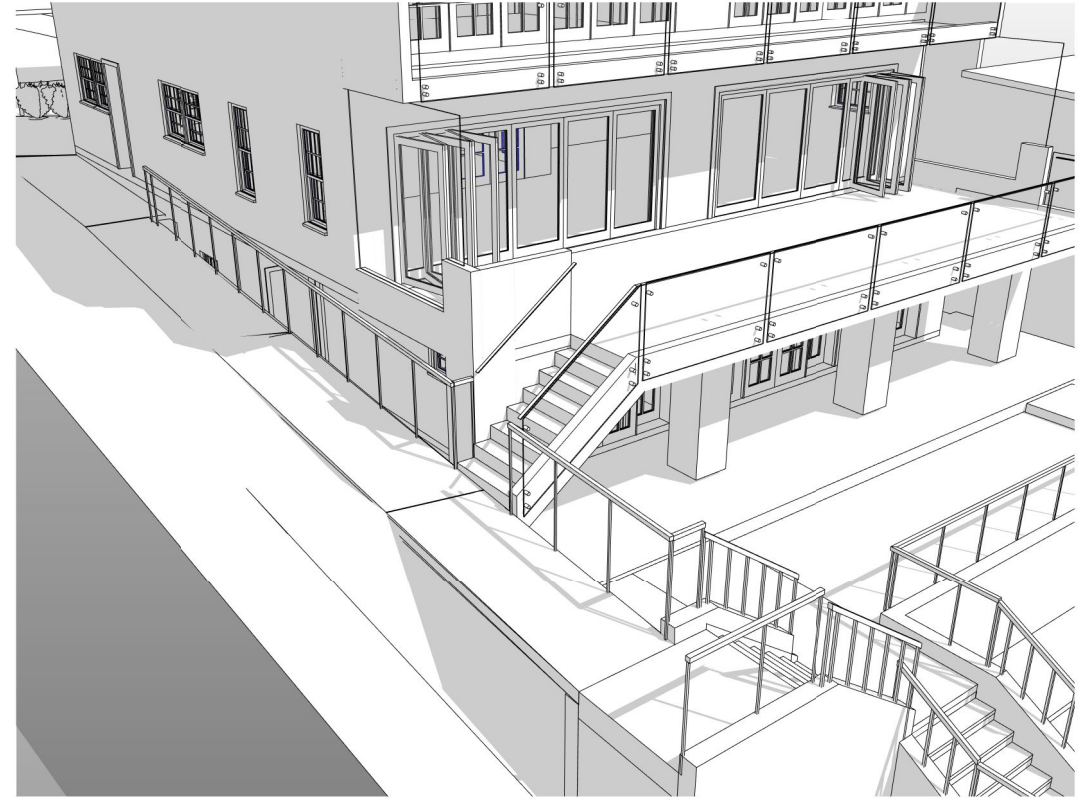

4	3D 4
10	

DRAWINGS NOT TO BE SCALED. USE FIGURED DIMENSIONS ONLY. CHECK ALL DIMENSIONS ON SITE. ELECTRONIC COPIES OF DRAWINGS SHOULD BE VERIFIED AGAINST PRINTED COPIES TO ENSURE NO LOSS OF INFORMATION. ALL RIGHTS RESERVED. THIS DOCUMENT IS THE PROPERTY OF THE ENGINEER AND ARCHITECT. IT IS TO BE USED ONLY FOR THE PROJECT AND SITE SPECIFICALLY IDENTIFIED HEREIN. ANY REUSE OR MODIFICATION OF THIS DOCUMENT WITHOUT THE WRITTEN CONSENT OF THE ENGINEER AND ARCHITECT IS PROHIBITED. THIS DOCUMENT IS COPYRIGHT AND COVERED BY COPYRIGHT ACT 1968

ARCHITECT  ph. 02 9918 5085 e. tim@thw.net.au m. Suite 101 - Level 1, 60 Old Barrenjoey Rd, Avalon NSW, 2107 reg# NSW 7417 - Tim West. Nominated Architect	Surveyor CMS Surveyous PO Box 463, Dee Why NSW 2099 (02) 9972 4354			Project Alterations & Additions to 20 Rednal St MonaVale NSW 2103				SCALE DRAWN BY L.J PAGE SIZE A3
								PROJECT NAME 20 REDNAL JOB NUMBER 086
				Client Michael Johnson 20 Rednal St MonaVale NSW 2103 michael@johnsonbros.com.au	D 14-07-22 C 11-07-22 B 21-09-15 A 09-09-15	SECTION 4.55 SECTION 4.55 Revised DA DA		DRAWING NAME 3Ds DRAWING NUMBER A 10-D
					IS	DATE	COMMENTS	