


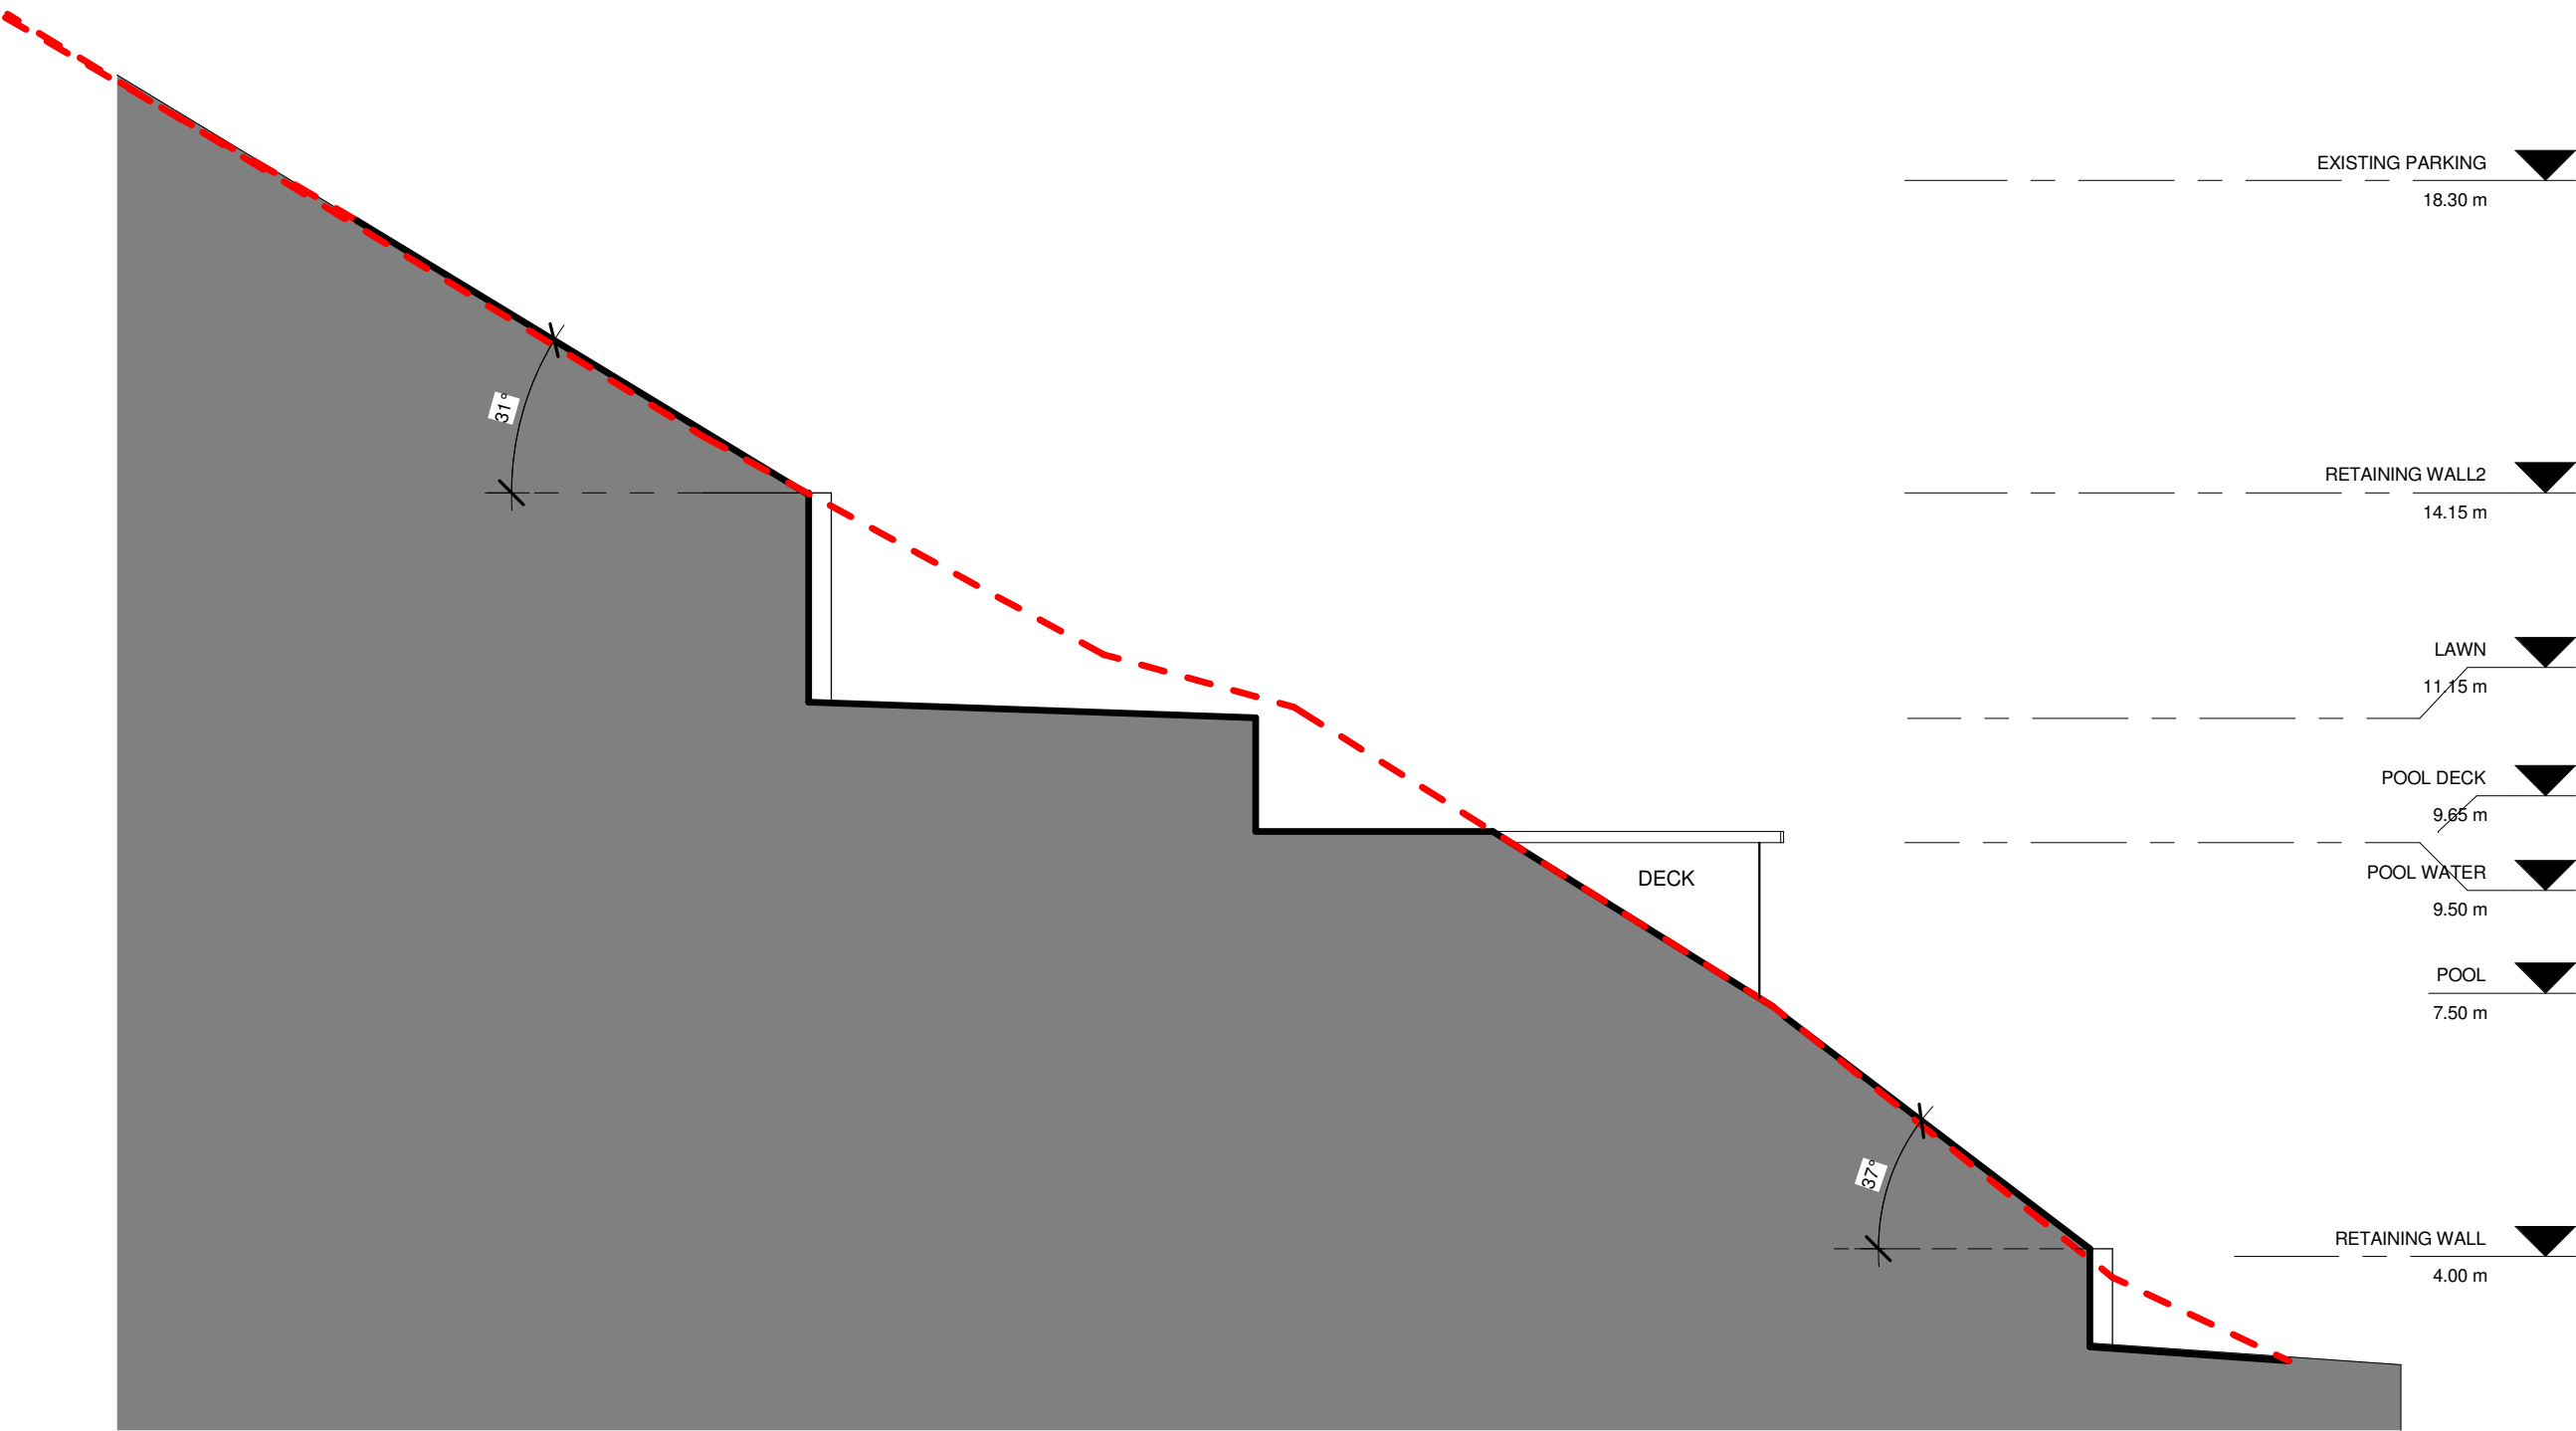

1 | NORTH GROUND SECTION

1 : 100

EXISTING PARKING	18.30 m
RETAINING WALL2	14.15 m
LAWN	11.15 m
POOL DECK	9.65 m
POOL WATER	9.50 m
POOL	7.50 m
RETAINING WALL	4.00 m

NOTE	DATE	PROJECT NO.	AMENDEMENT
	22/02/2016	DA012016SG	
PROJECT	DO NOT SCALE OF DRAWINGS		
	ALL DIMENSIONS MUST BE VERIFIED ON SITE		
DRAWING TITLE	GIRDIS RESIDENCE KNOCK DOWN AND REBUILD		
	SMJ INVESTMENTS PTY LTD 967 BARRENJOEY RD PALM BEACH		
PROJECT CONSULTANTS	BLUE SKY BUILDING DESIGNS		
	ARCHITECTURAL DRAFTING - 3D VISUALISATIONS		
	PO Box 167 Newport NSW 2106		
	M 0414 310 171 E info@bsbd.com.au		
	SHEET	SCALE	ISSUE
	A3	1 : 100	DA ISSUE
	DRAWING NO.	DESIGN	DRAWN
	A-108	SG	KM