





ACTION PLANS

m: 0426 957 518  
e:operations@actionplans.com.au  
w: www.actionplans.com.au

REV.	DATE	COMMENTS	DRWN	NOTES
A	13/09/2019	INITIAL DESIGN PLAN	DLR	This drawing is the copyright of Action Plans and not be altered, reproduced or transmitted in any form or by any means in part or in whole with the written permission of Action Plans. Do not scale measure from drawings. Figured dimensions are to be used only. The Builder/Contractor shall check and verify all levels and dimensions on site prior to commencement of any work, creation of shop drawings, or fabrication of components. All errors and omissions are to be verified by the Builder/Contractor and referred to the designer prior to the commencement of works.
B	23/09/2019	FIRST DESIGN AMENDMENT	EAS	
C	18/10/2019	SECOND DESIGN AMENDMENT	DLR	
D	21/10/2019	THIRD DESIGN AMENDMENT	DLR	
E	17/12/2019	DA SUBMISSION	DLR	

LEGEND

  EXISTING SHADOWS

 PROPOSED SHADOWS

CLIENT

LENA & CRAIG LOWE

PROJECT ADDRESS

32A OXFORD FALLS  
ROAD BEACON HILL  
2100

DRAWING NO.

DA12

DATE


Thursday, December  
19, 2019



DRAWING NAME

WINTER SOLSTICE 9 AM

SCALE



1:200 @A3

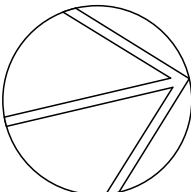

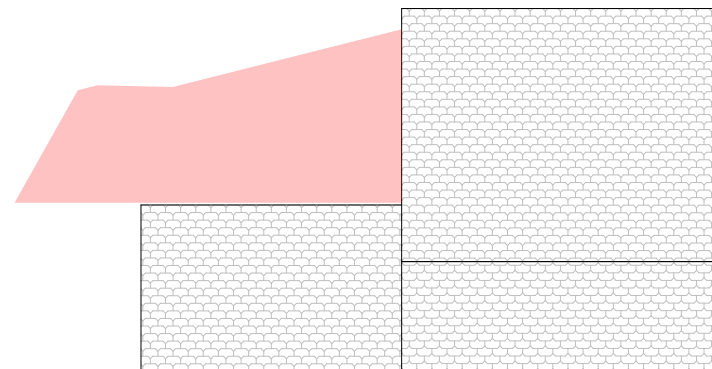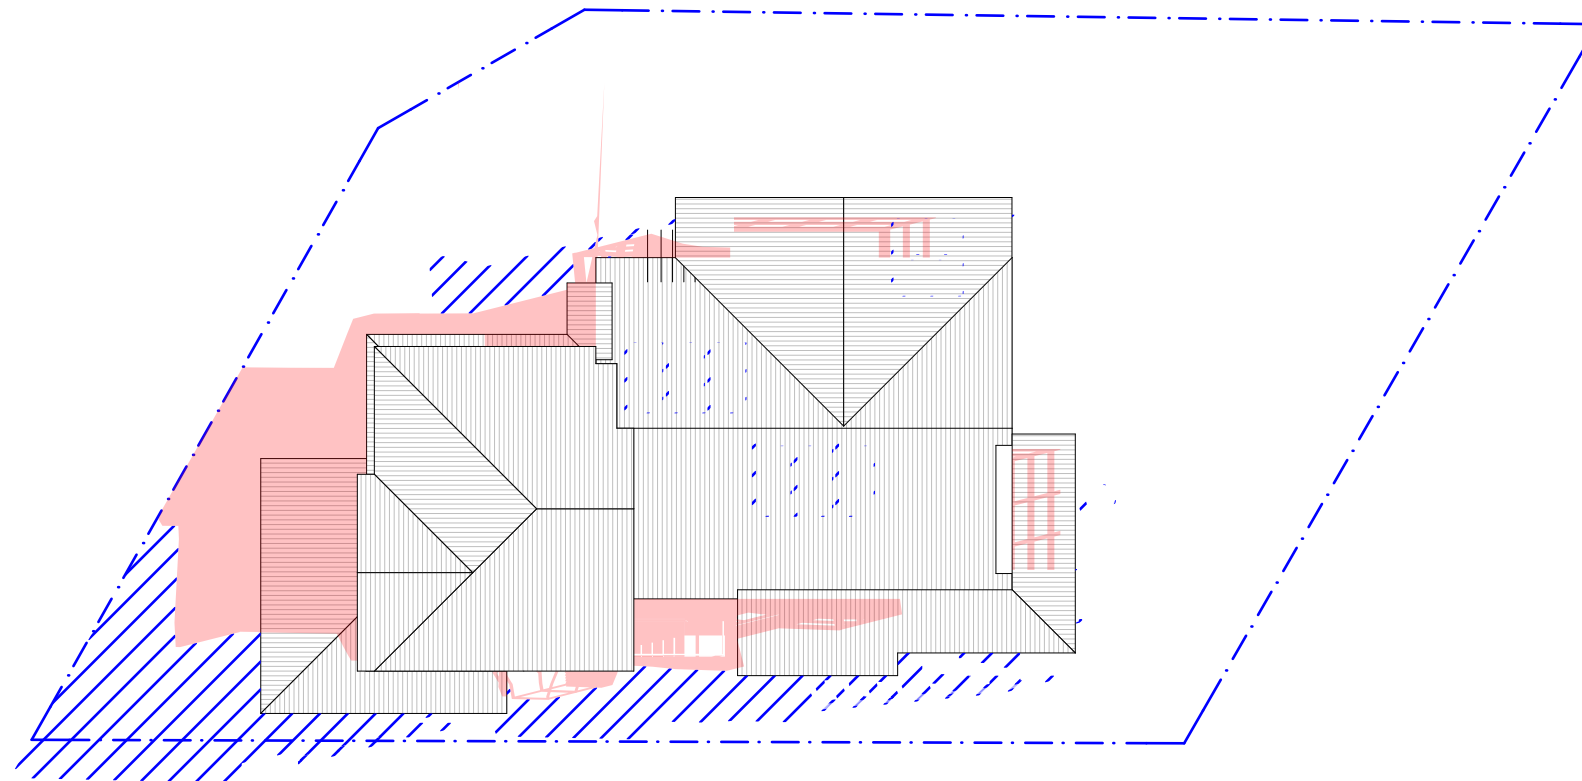

**ACTION PLANS**  
m: 0426 957 518  
e: [operations@actionplans.com.au](mailto:operations@actionplans.com.au)  
w: [www.actionplans.com.au](http://www.actionplans.com.au)

REV.	DATE	COMMENTS	DRWN	NOTES
A	13/09/2019	INITIAL DESIGN PLAN	DLR	This drawing is the copyright of Action Plans and not be altered, reproduced or transmitted in any form or by any means in part or in whole with the written permission of Action Plans. Do not scale measure from drawings. Figured dimensions are to be used only. The Builder/Contractor shall check and verify all levels and dimensions on site prior to commencement of any work, creation of shop drawings, or fabrication of components. All errors and omissions are to be verified by the Builder/Contractor and referred to the designer prior to the commencement of works.
B	23/09/2019	FIRST DESIGN AMENDMENT	EAS	
C	18/10/2019	SECOND DESIGN AMENDMENT	DLR	
D	21/10/2019	THIRD DESIGN AMENDMENT	DLR	
E	17/12/2019	DA SUBMISSION	DLR	

 **LEGEND**  
 EXISTING SHADOWS  
 PROPOSED SHADOWS

**CLIENT**  
LENA & CRAIG LOWE


**PROJECT ADDRESS**  
32A OXFORD FALLS  
ROAD BEACON HILL  
2100


**DRAWING NO.**  
**DA13**

**DATE**  
Thursday, December  
19, 2019

**DRAWING NAME**  
WINTER SOLSTICE 12 PM

**SCALE**  
1:200 @A3

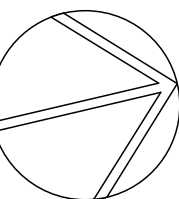

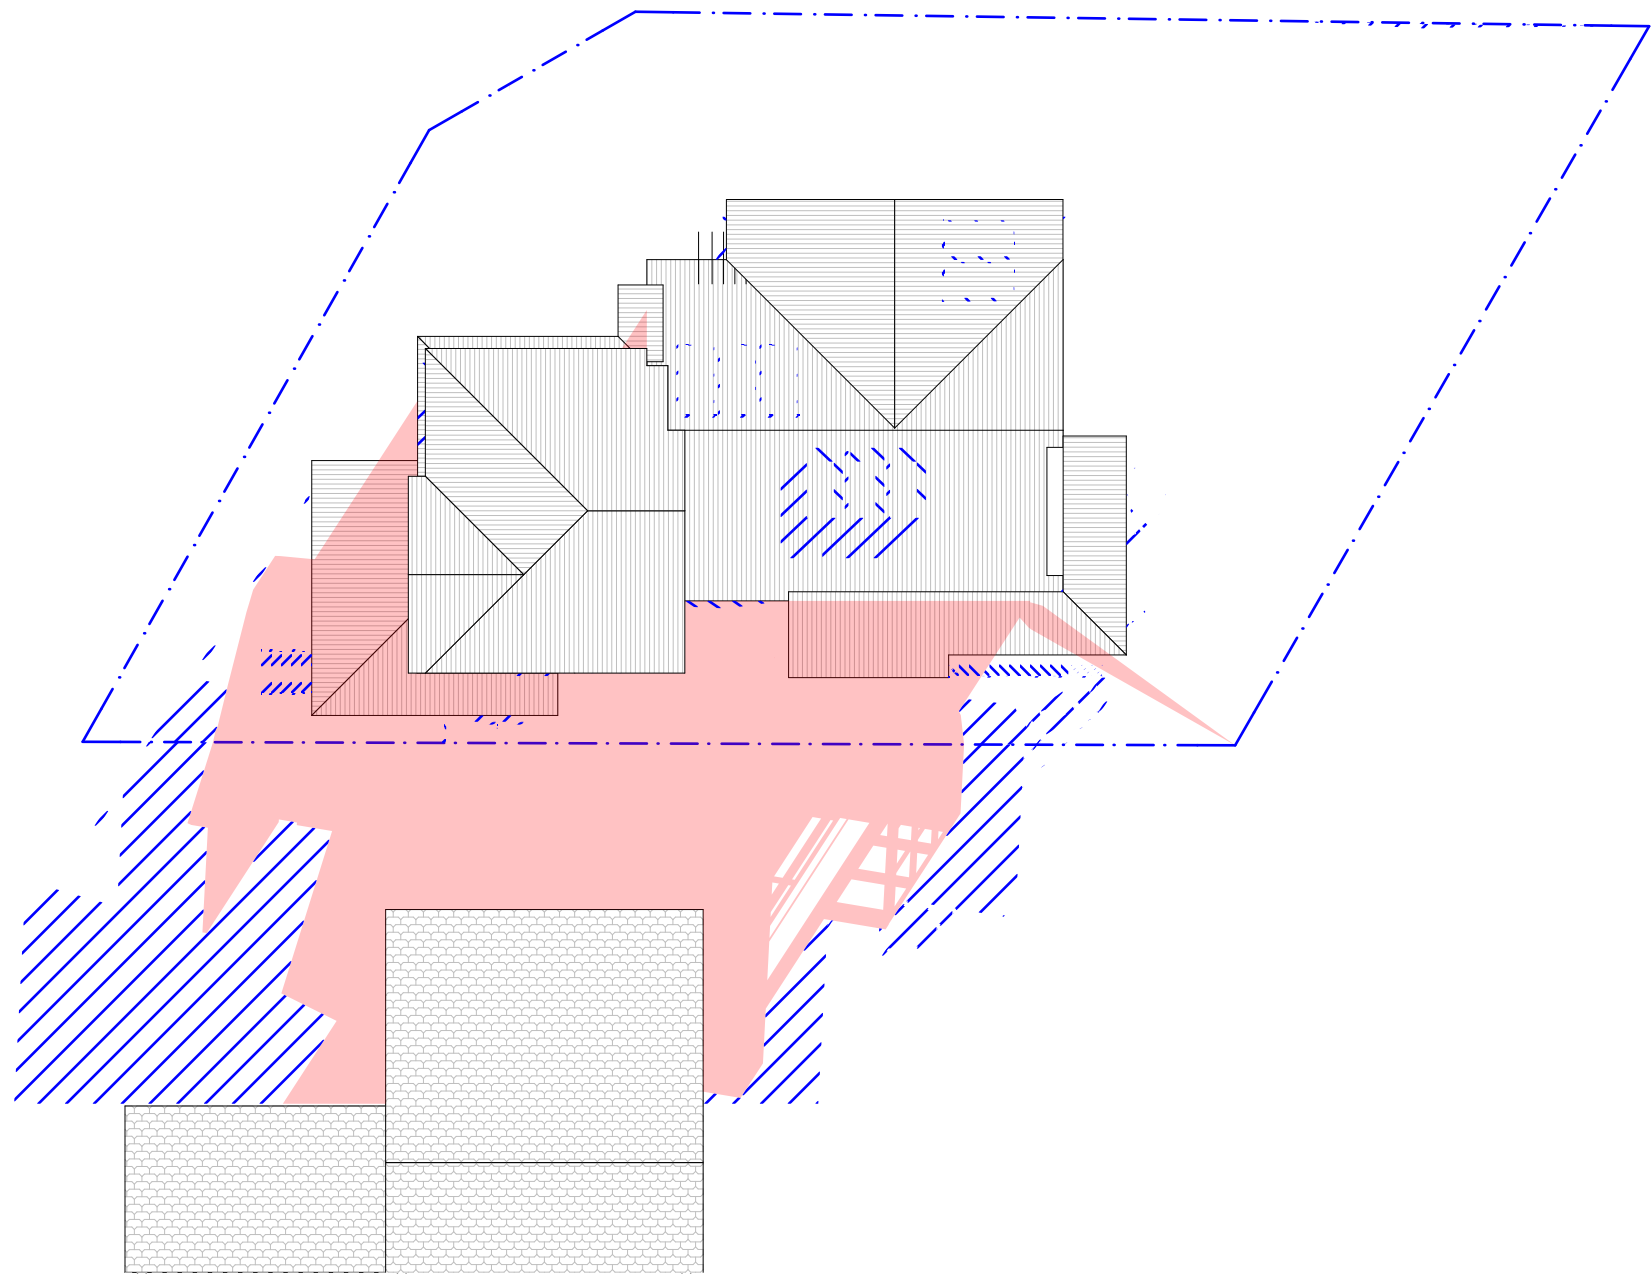

WINTER SOLSTICE 3PM

1:200