


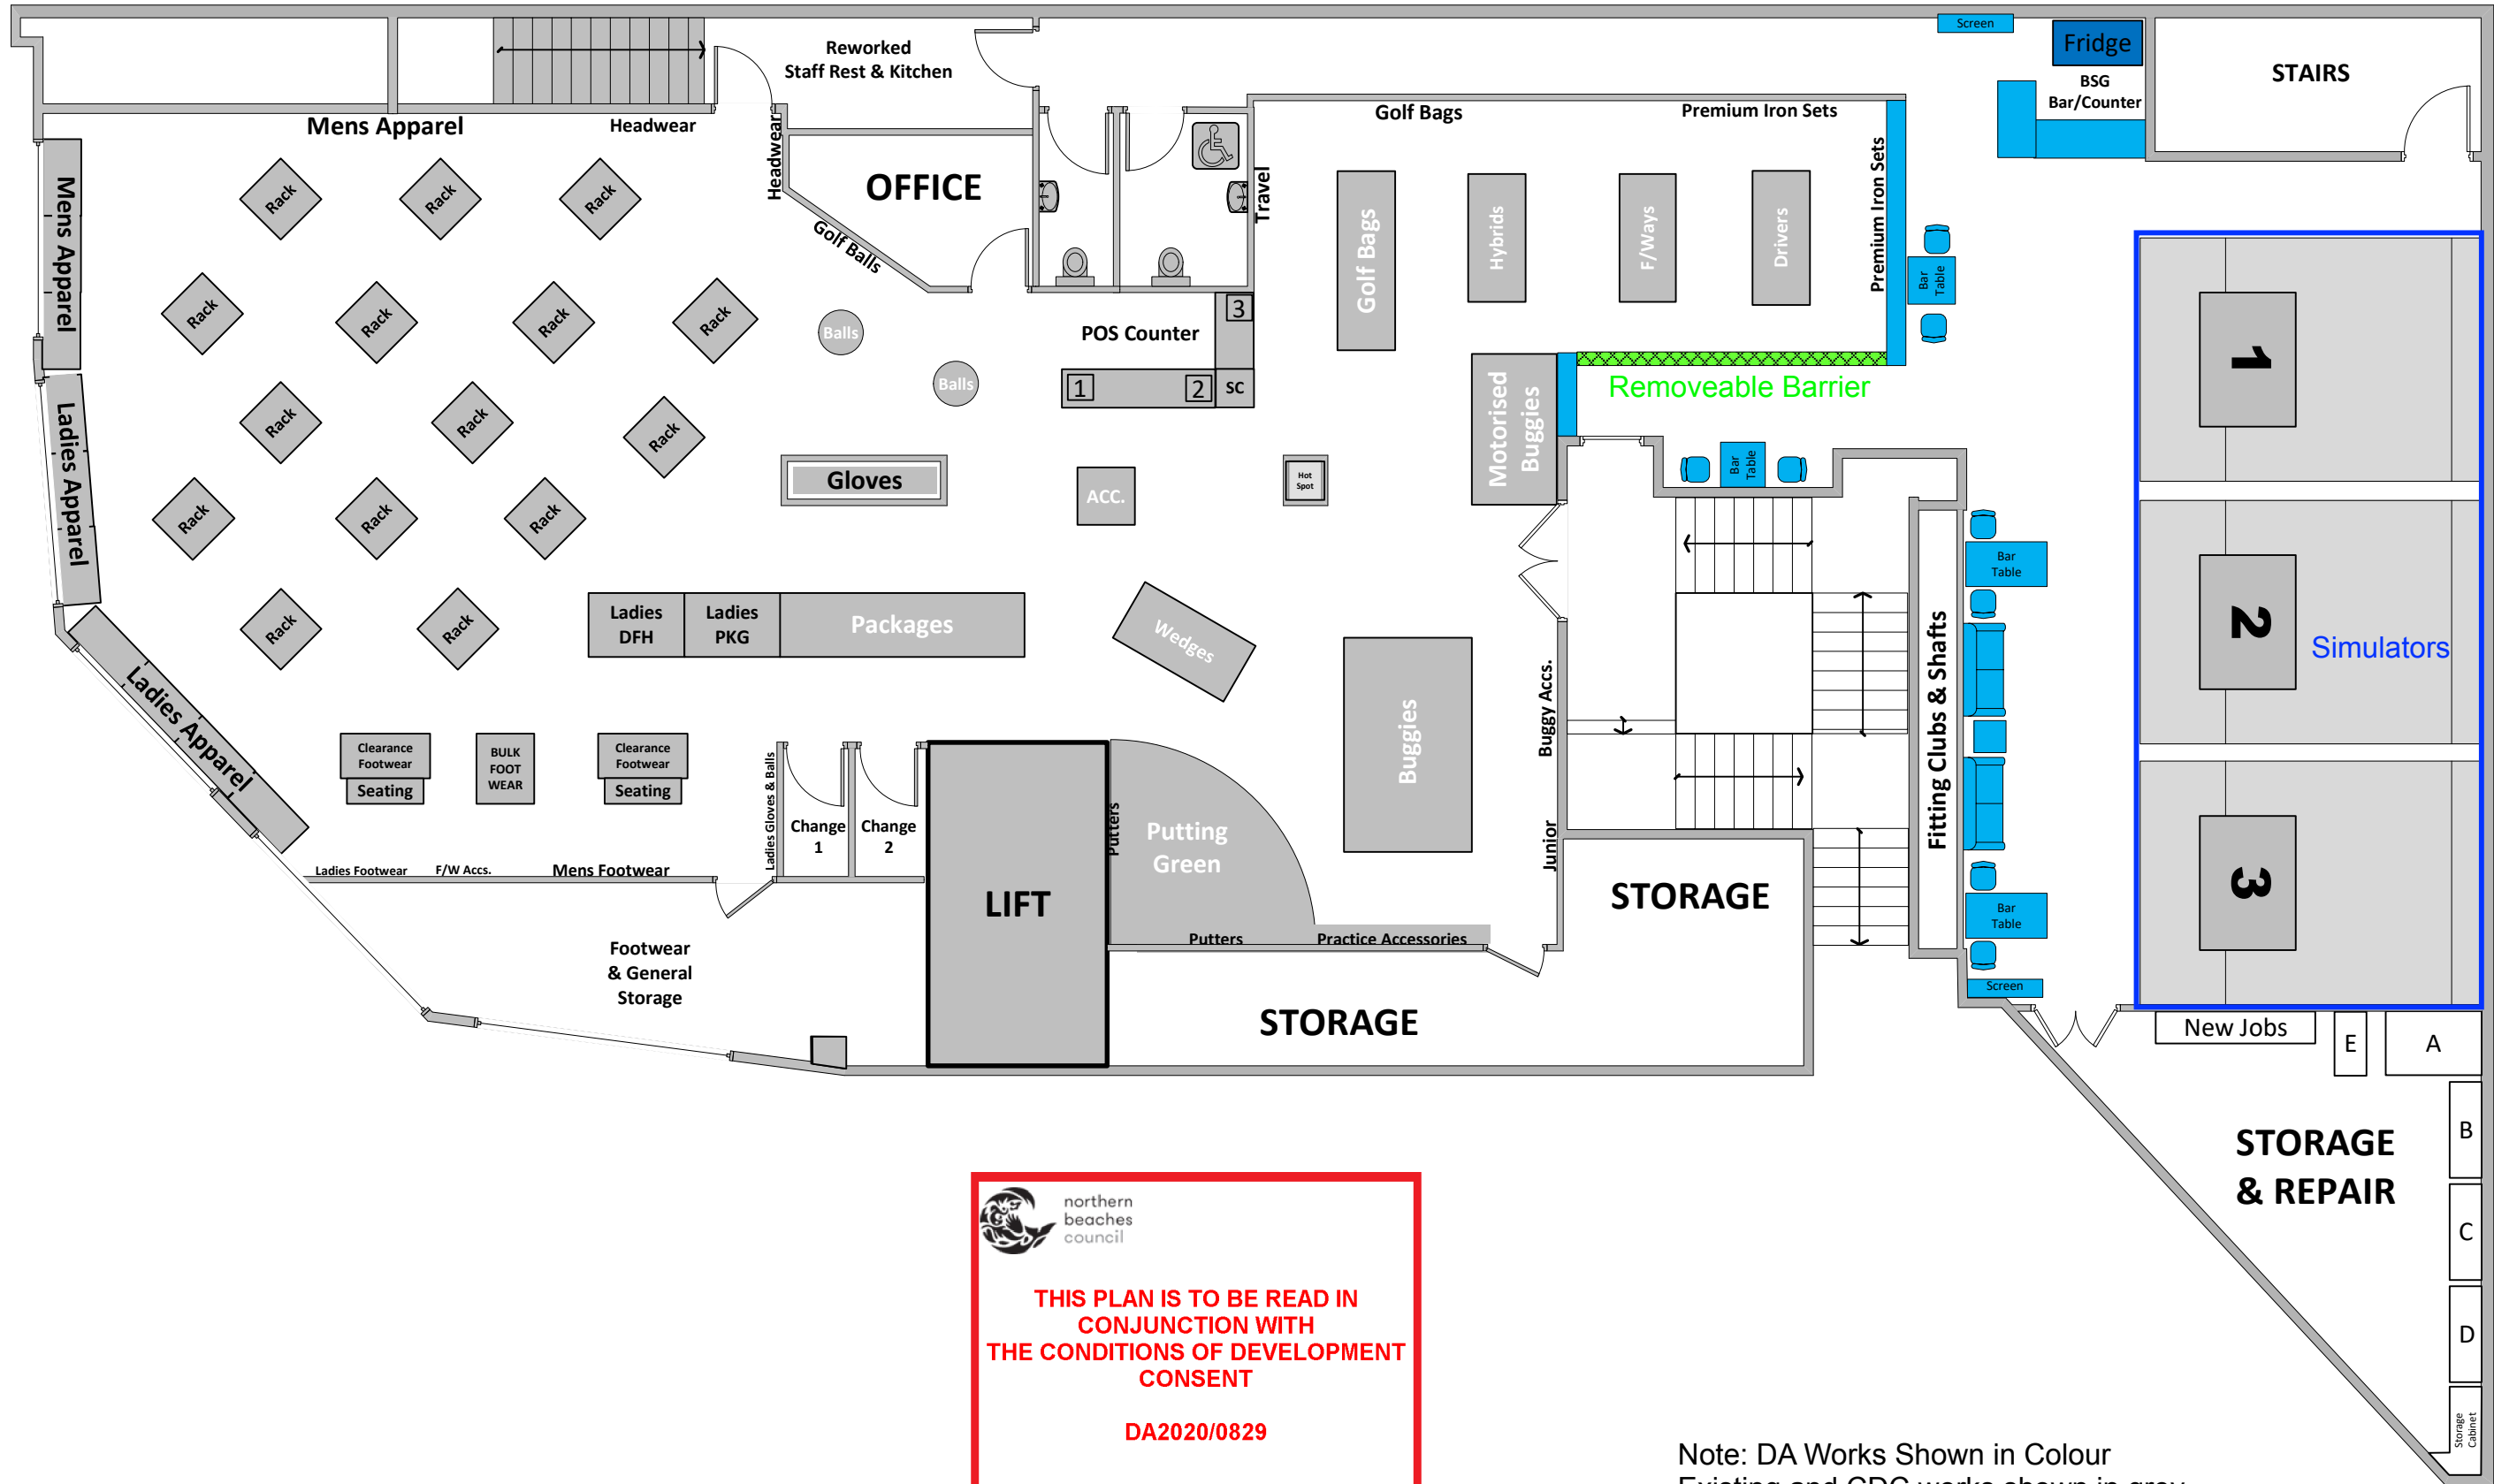

|          |   |                |                   |               |                |              |
|----------|---|----------------|-------------------|---------------|----------------|--------------|
| LOCATION | DEE WHY                                       | DRAWING DETAIL | EVENING FLOORPLAN |               | SCALE          | 1 : 100      |
| ADDRESS  | Level 1, 27-33 Oaks Avenue, Dee Why NSW. 2099 |                | Drawn By          | A. Pickles    | DATE           | March 2020   |
| S        | SALES AREA                                    | 292 SQ. MTRS   | NON SELL AREA     | 126 SQ. MTRS. | SIMULATOR AREA | 132 SQ. MTRS |





LOCATION

DEE WHY

DRAWING DETAIL

Flooring

SCALE

1 : 100

ADDRESS

Level 1, 27-33 Oaks Avenue, Dee Why NSW. 2099

Drawn By

A. Pickles

DATE

March 2020

TOTAL AREA

550 SQ MTRS

SALES AREA


300 SQ. MTRS

NON SELL AREA

122 SQ. MTRS.

SIMULATOR AREA

132 SQ. MTRS

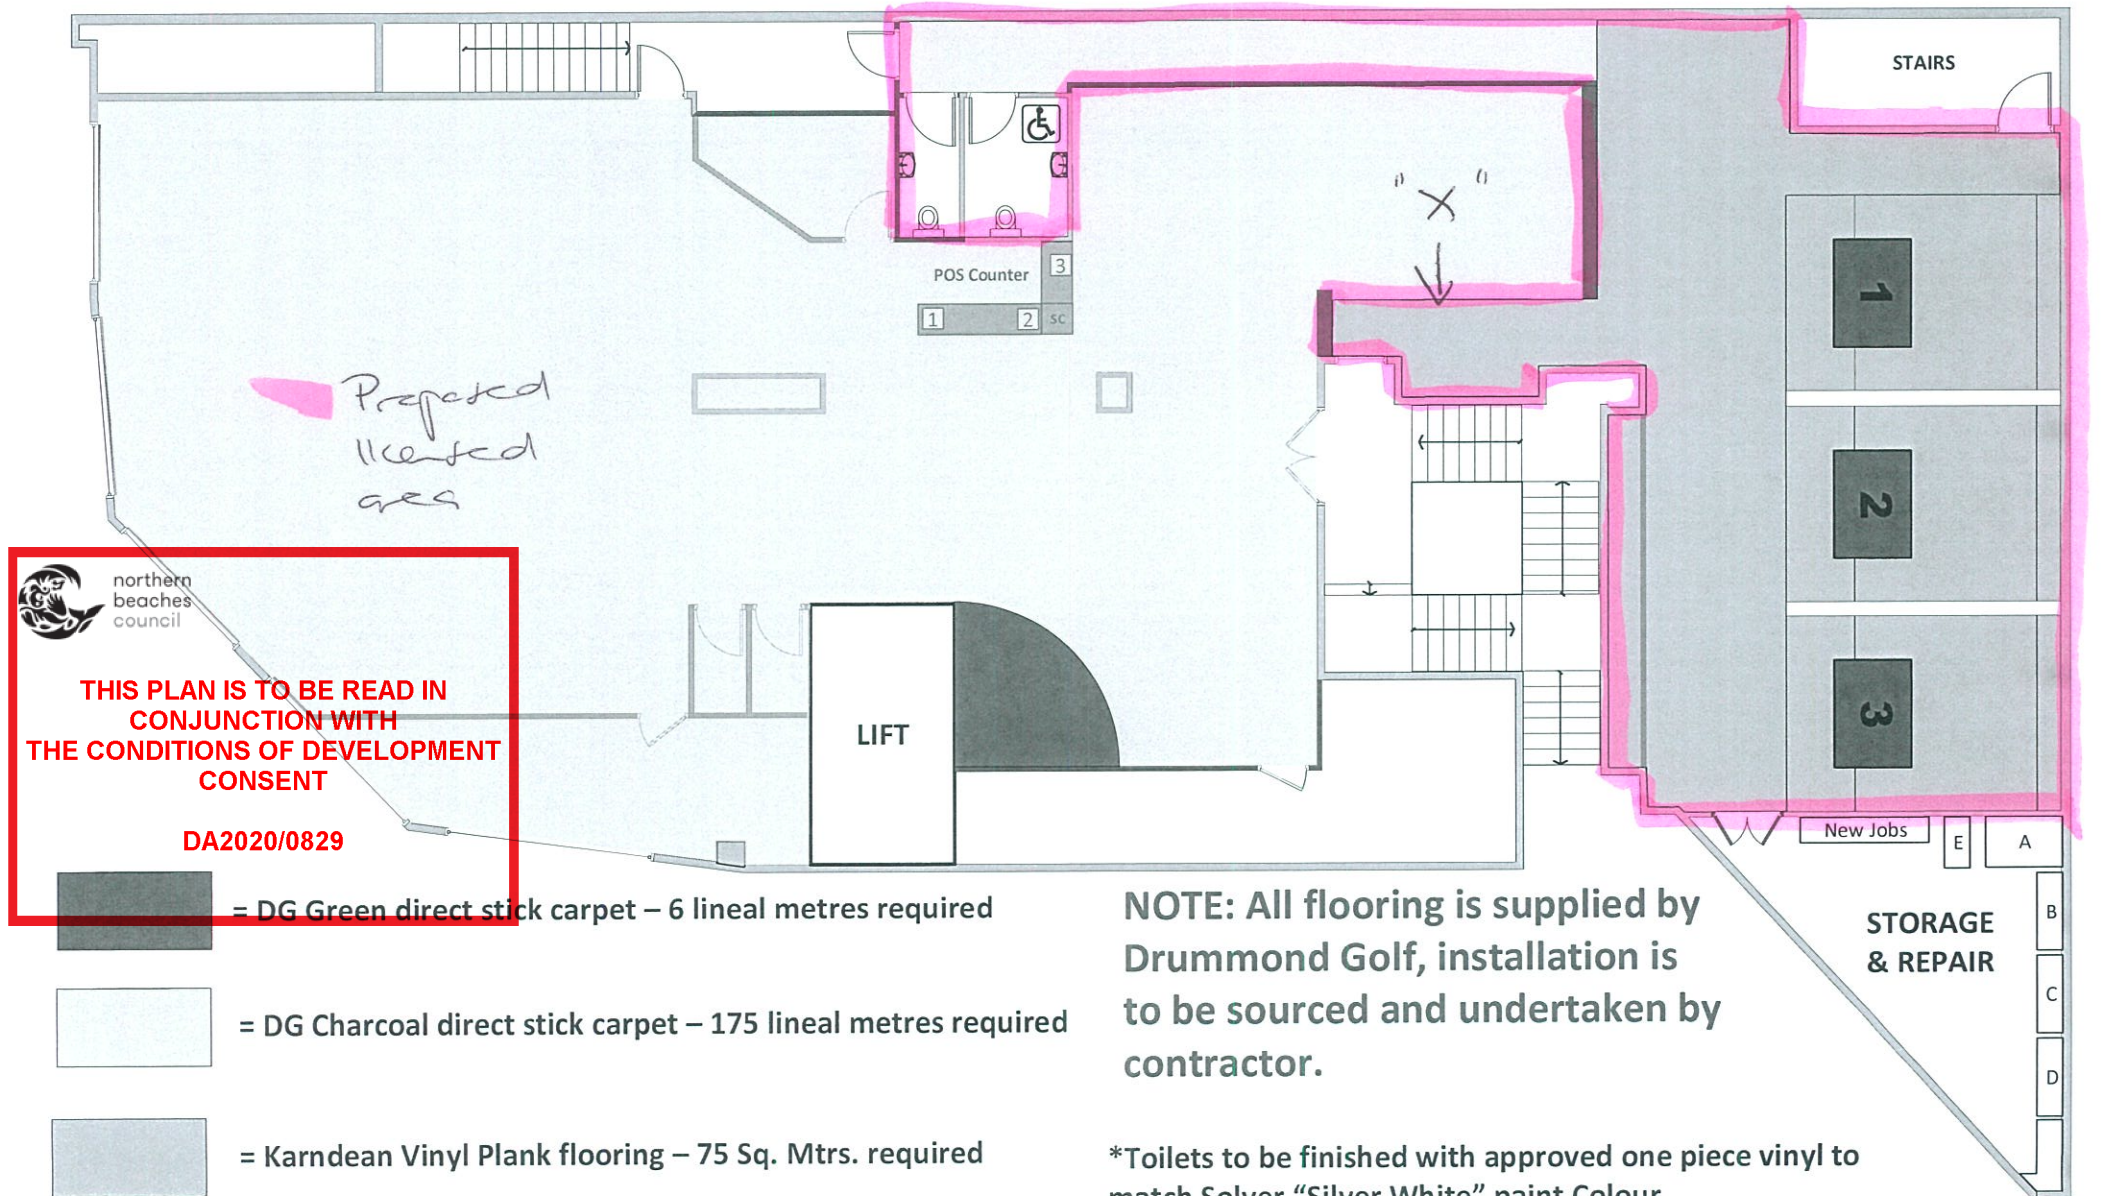northern  
beaches  
council

THIS PLAN IS TO BE READ IN  
CONJUNCTION WITH  
THE CONDITIONS OF DEVELOPMENT  
CONSENT

DA2020/0829

= DG Green direct stick carpet – 6 lineal metres required

= DG Charcoal direct stick carpet – 175 lineal metres required

= Karndean Vinyl Plank flooring – 75 Sq. Mtrs. required

NOTE: All flooring is supplied by  
Drummond Golf, installation is  
to be sourced and undertaken by  
contractor.

\*Toilets to be finished with approved one piece vinyl to  
match Solver "Silver White" paint Colour.