

A	ISSUE FOR DEVELOPMENT APPLICATION	BZ	13.05.22
Rev.	Revision Description	Chk.	Date

DO NOT SCALE from this drawing. Use given dimensions only.  
Check all dimensions on the job prior to commencement of shop drawings or fabrication. Any discrepancies are to be referred to the Architect/Engineer/Designer prior to commencement of work

archaholics

phone benny zheng: 0468 342 892  
bill chen: 0450 445 678  
email archaholics@outlook.com


Project  
34 Elanora Road

34 Elanora Road, Elanora Heights


Drawing  
NOTIFICATION PLANS - SHEET 1  
FOR DEVELOPMENT APPLICATION

Scales 1 : 200 @ A3  
Drawn BZ  
Checked BC

Drawing No.  
DA-990  
Revision  
A  
Project No.  
2201

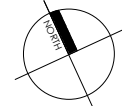



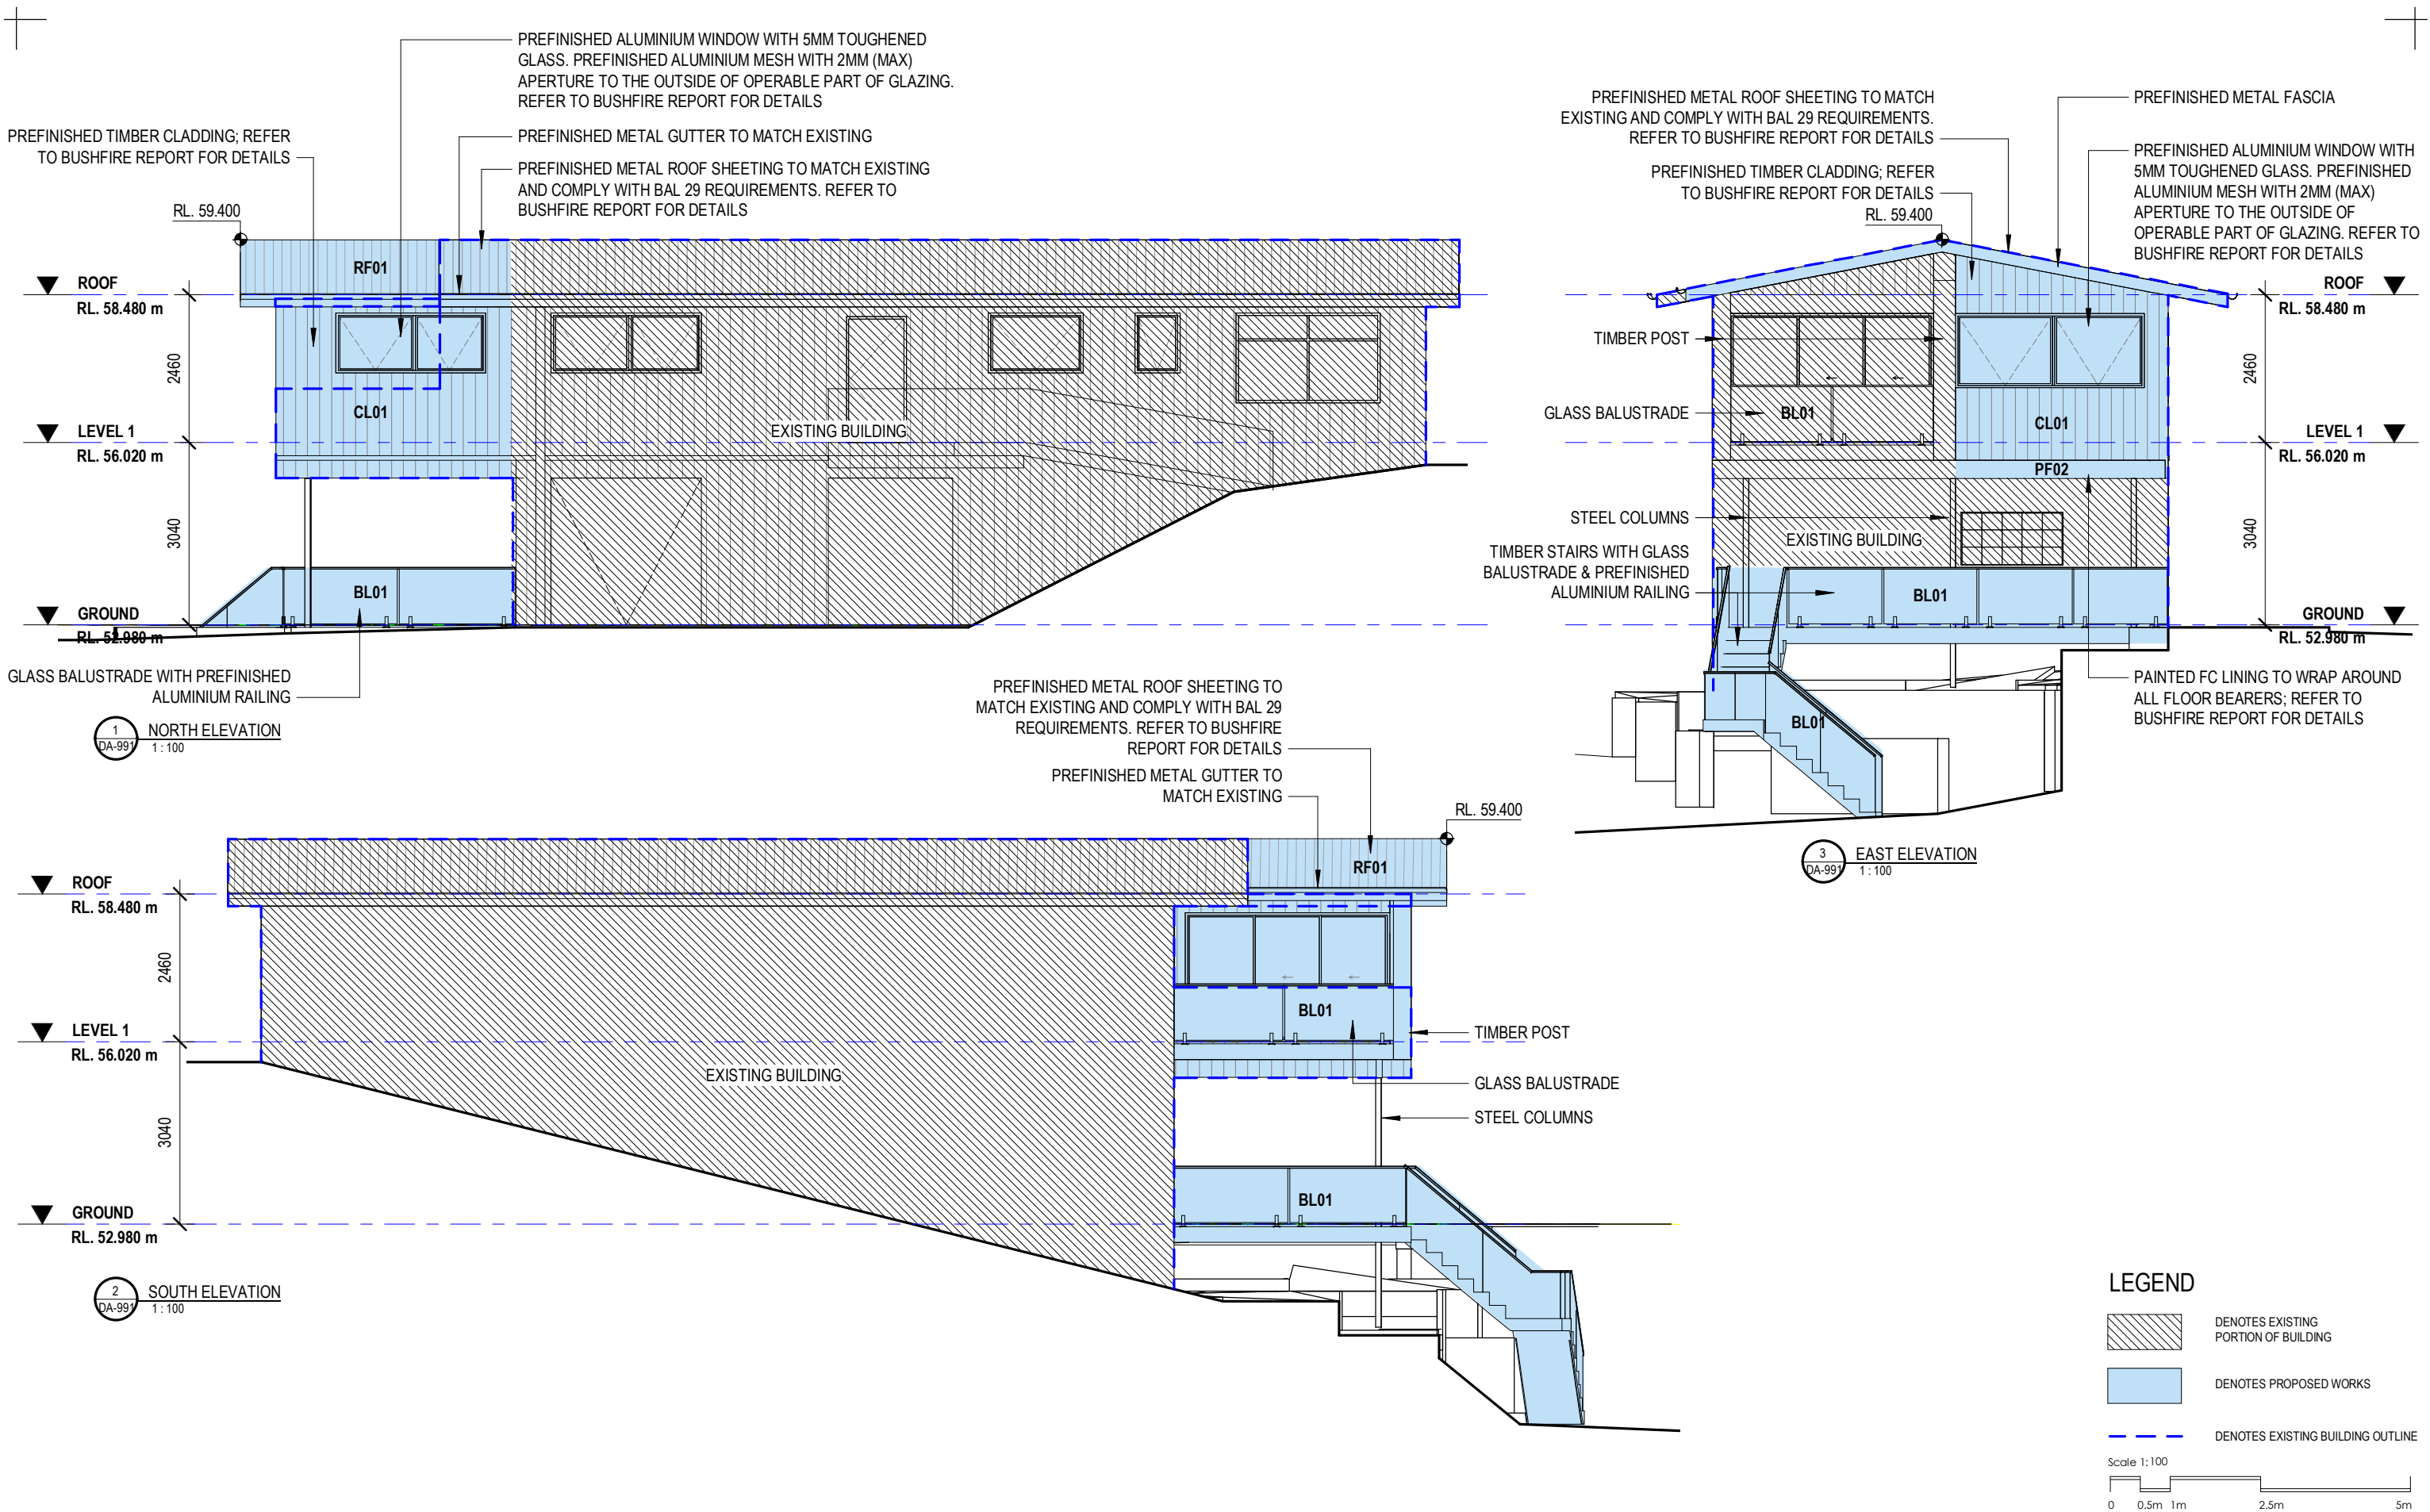

A	ISSUE FOR DEVELOPMENT APPLICATION	BZ	13.05.22
	Revision Description	Chk.	Date
DO NOT SCALE from this drawing. Use given dimensions only. Check all dimensions on the job prior to commencement of shop drawings or fabrication. Any discrepancies are to be referred to the Architect/Engineer/Designer prior to commencement of work			

archaholics

Project  
34 Elanora Road

34 Elanora Road, Elanora Heights

phone  
benny zheng: 0468 342 892  
bill chen: 0450 445 678  
email  
archaholics@outlook.com

Drawing No.  
DA-991

Revision  
A

Project No.  
2201

Drawing  
NOTIFICATION PLANS - SHEET 2  
FOR DEVELOPMENT APPLICATION

Scales  
1 : 100 @ A3

Drawn  
BZ

Checked  
BC

Drawing No.  
DA-991

Revision  
A

Project No.  
2201

12/05/2022 7:13:55 PM Plot Date: