




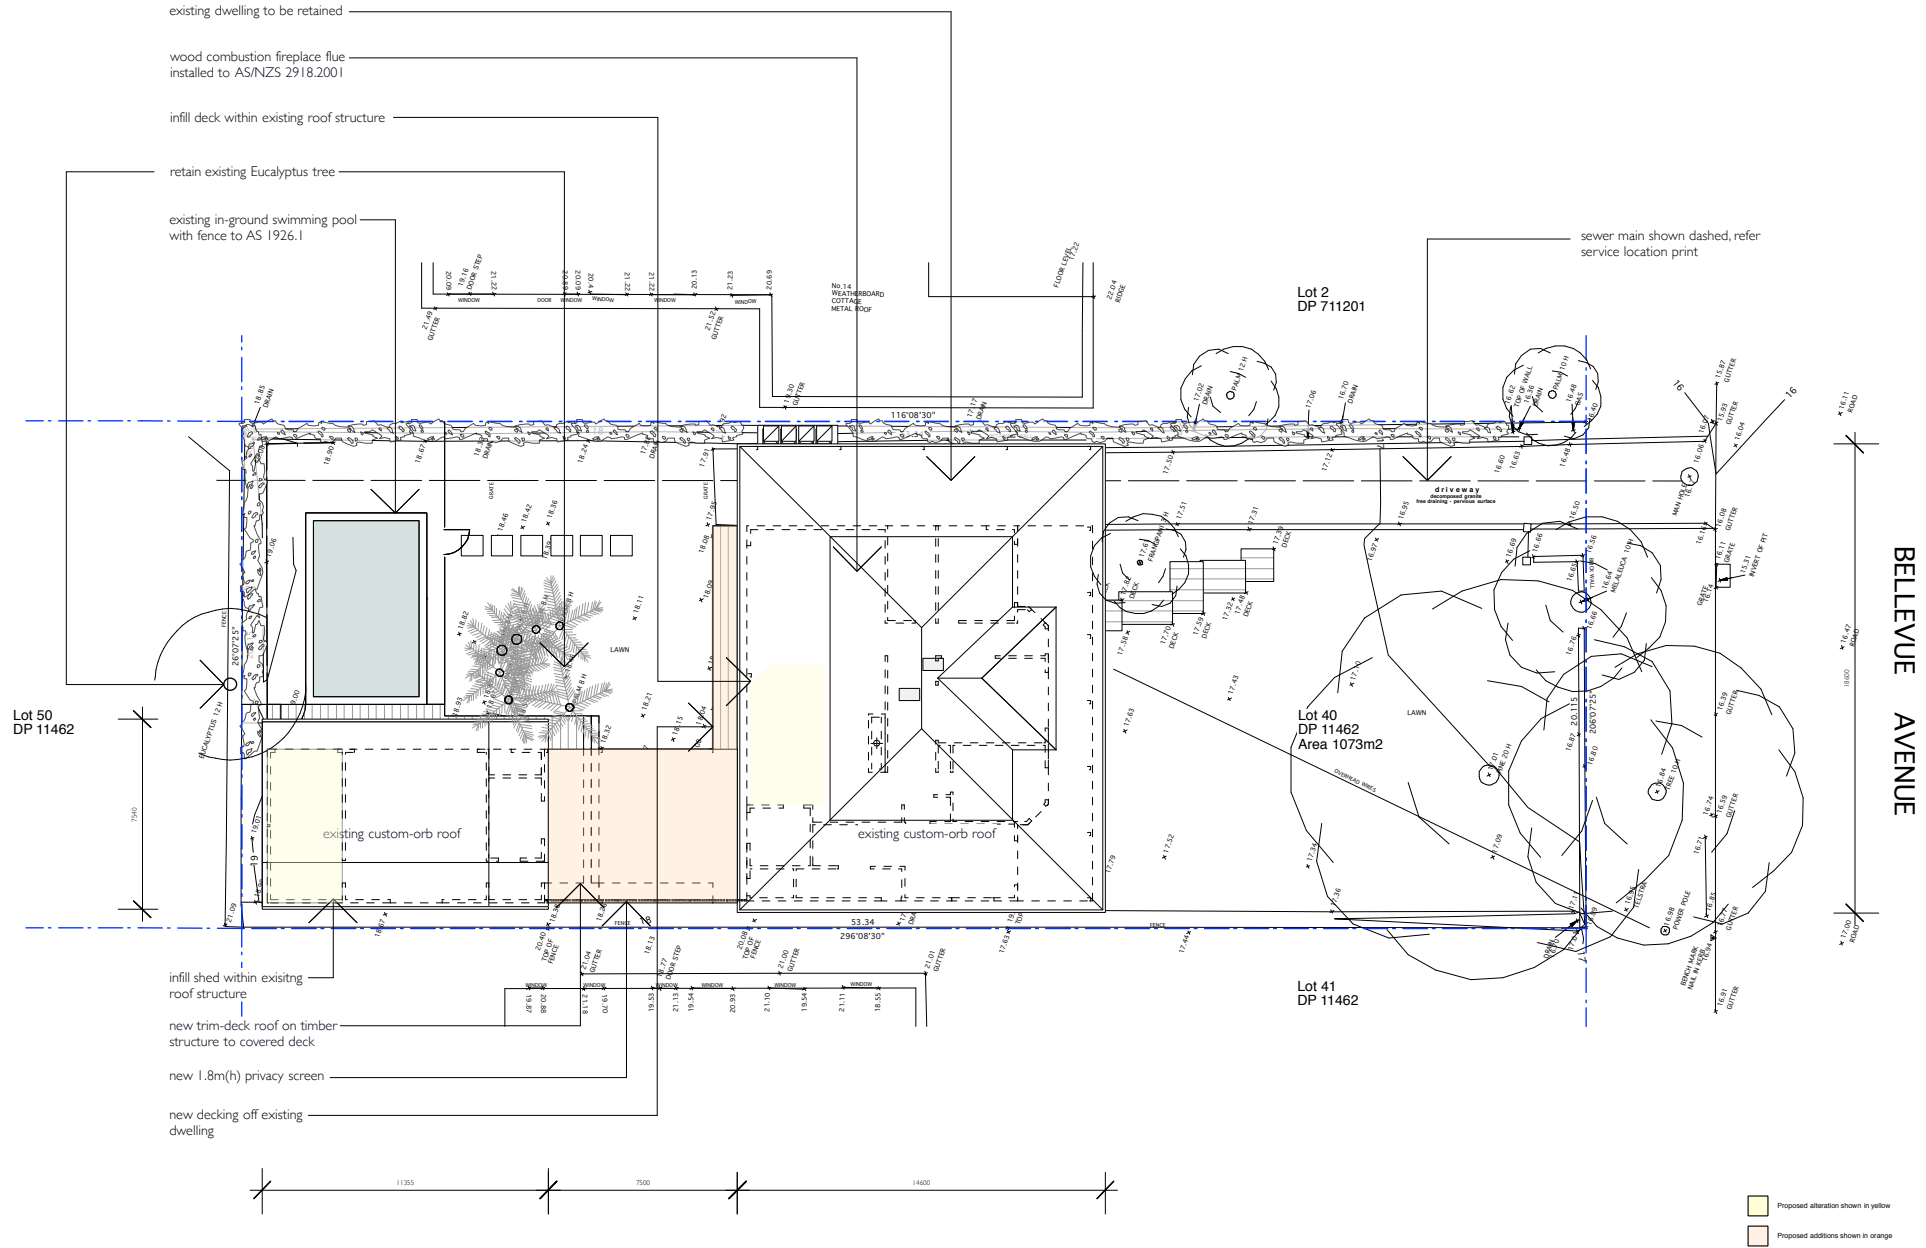


- LEGEND
- WB weatherboard cladding - paint finish
 - TF timber frame - paint finish
 - CR Colourbond - mid grey
 - CG clear glazing
 - OG opaque glazing
 - TS timber screen
 - SS sandstone

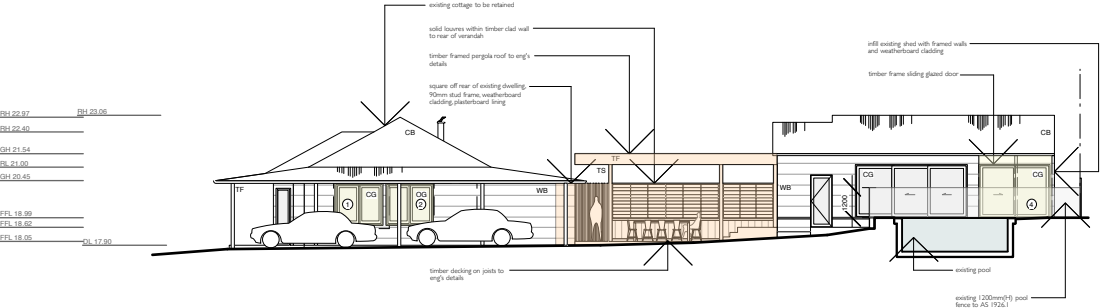


NE ELEVATION

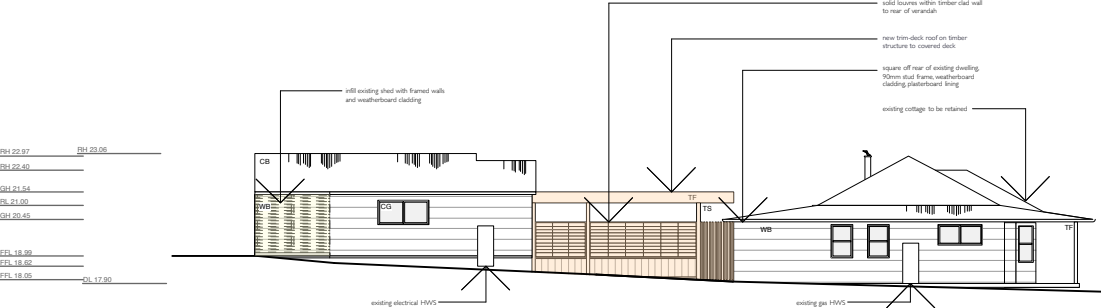

SW ELEVATION

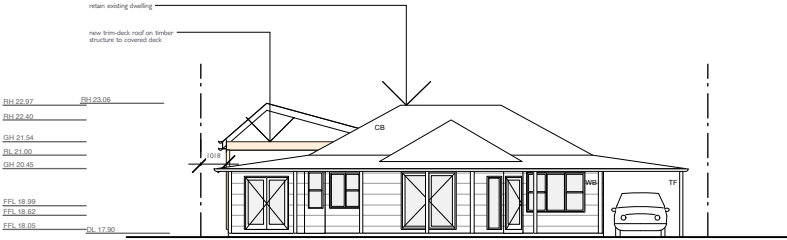

SE ELEVATION

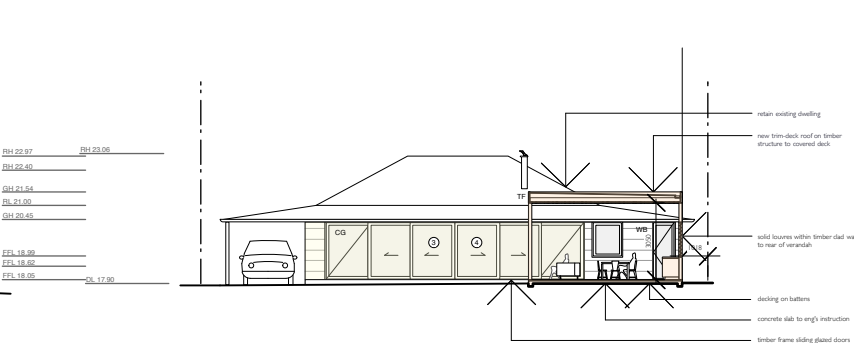

NW ELEVATION



- Proposed alteration shown in yellow
- Proposed additions shown in orange

rachel hudson architect
info@rachelhudson.com.au
www.rachelhudson.com.au
0410 323 564

Do not scale from drawings. Verify all dimensions and levels on site.
Batter levels to the center of the proposed building in these drawings and specifications. They must not be used, reproduced or copied in whole or part, nor the information shown, and especially, design concepts, are disclosed to any person without the prior written consent of Rachel Hudson.

JILLIBY
Kathryn Parker
12 Bellevue Avenue
Avalon Beach NSW 2107

DATE: 04-04-19
DISE: A
JOB #: 75
SCALE: 1:300 @ A4

NOTIFICATION ELEVATIONS