


LEGEND	
	BOUNDARY
	PROPOSED RETAINING WALL
	FEATURE SCREEN
	ALUMINIUM EDGE
	EXISTING PAVING
	PROPOSED PAVING
	EXISTING DECKING
	PROPOSED DECKING
	TURF
	EXISTING PLANTING TO BE RETAINED
	PROPOSED LEVELS

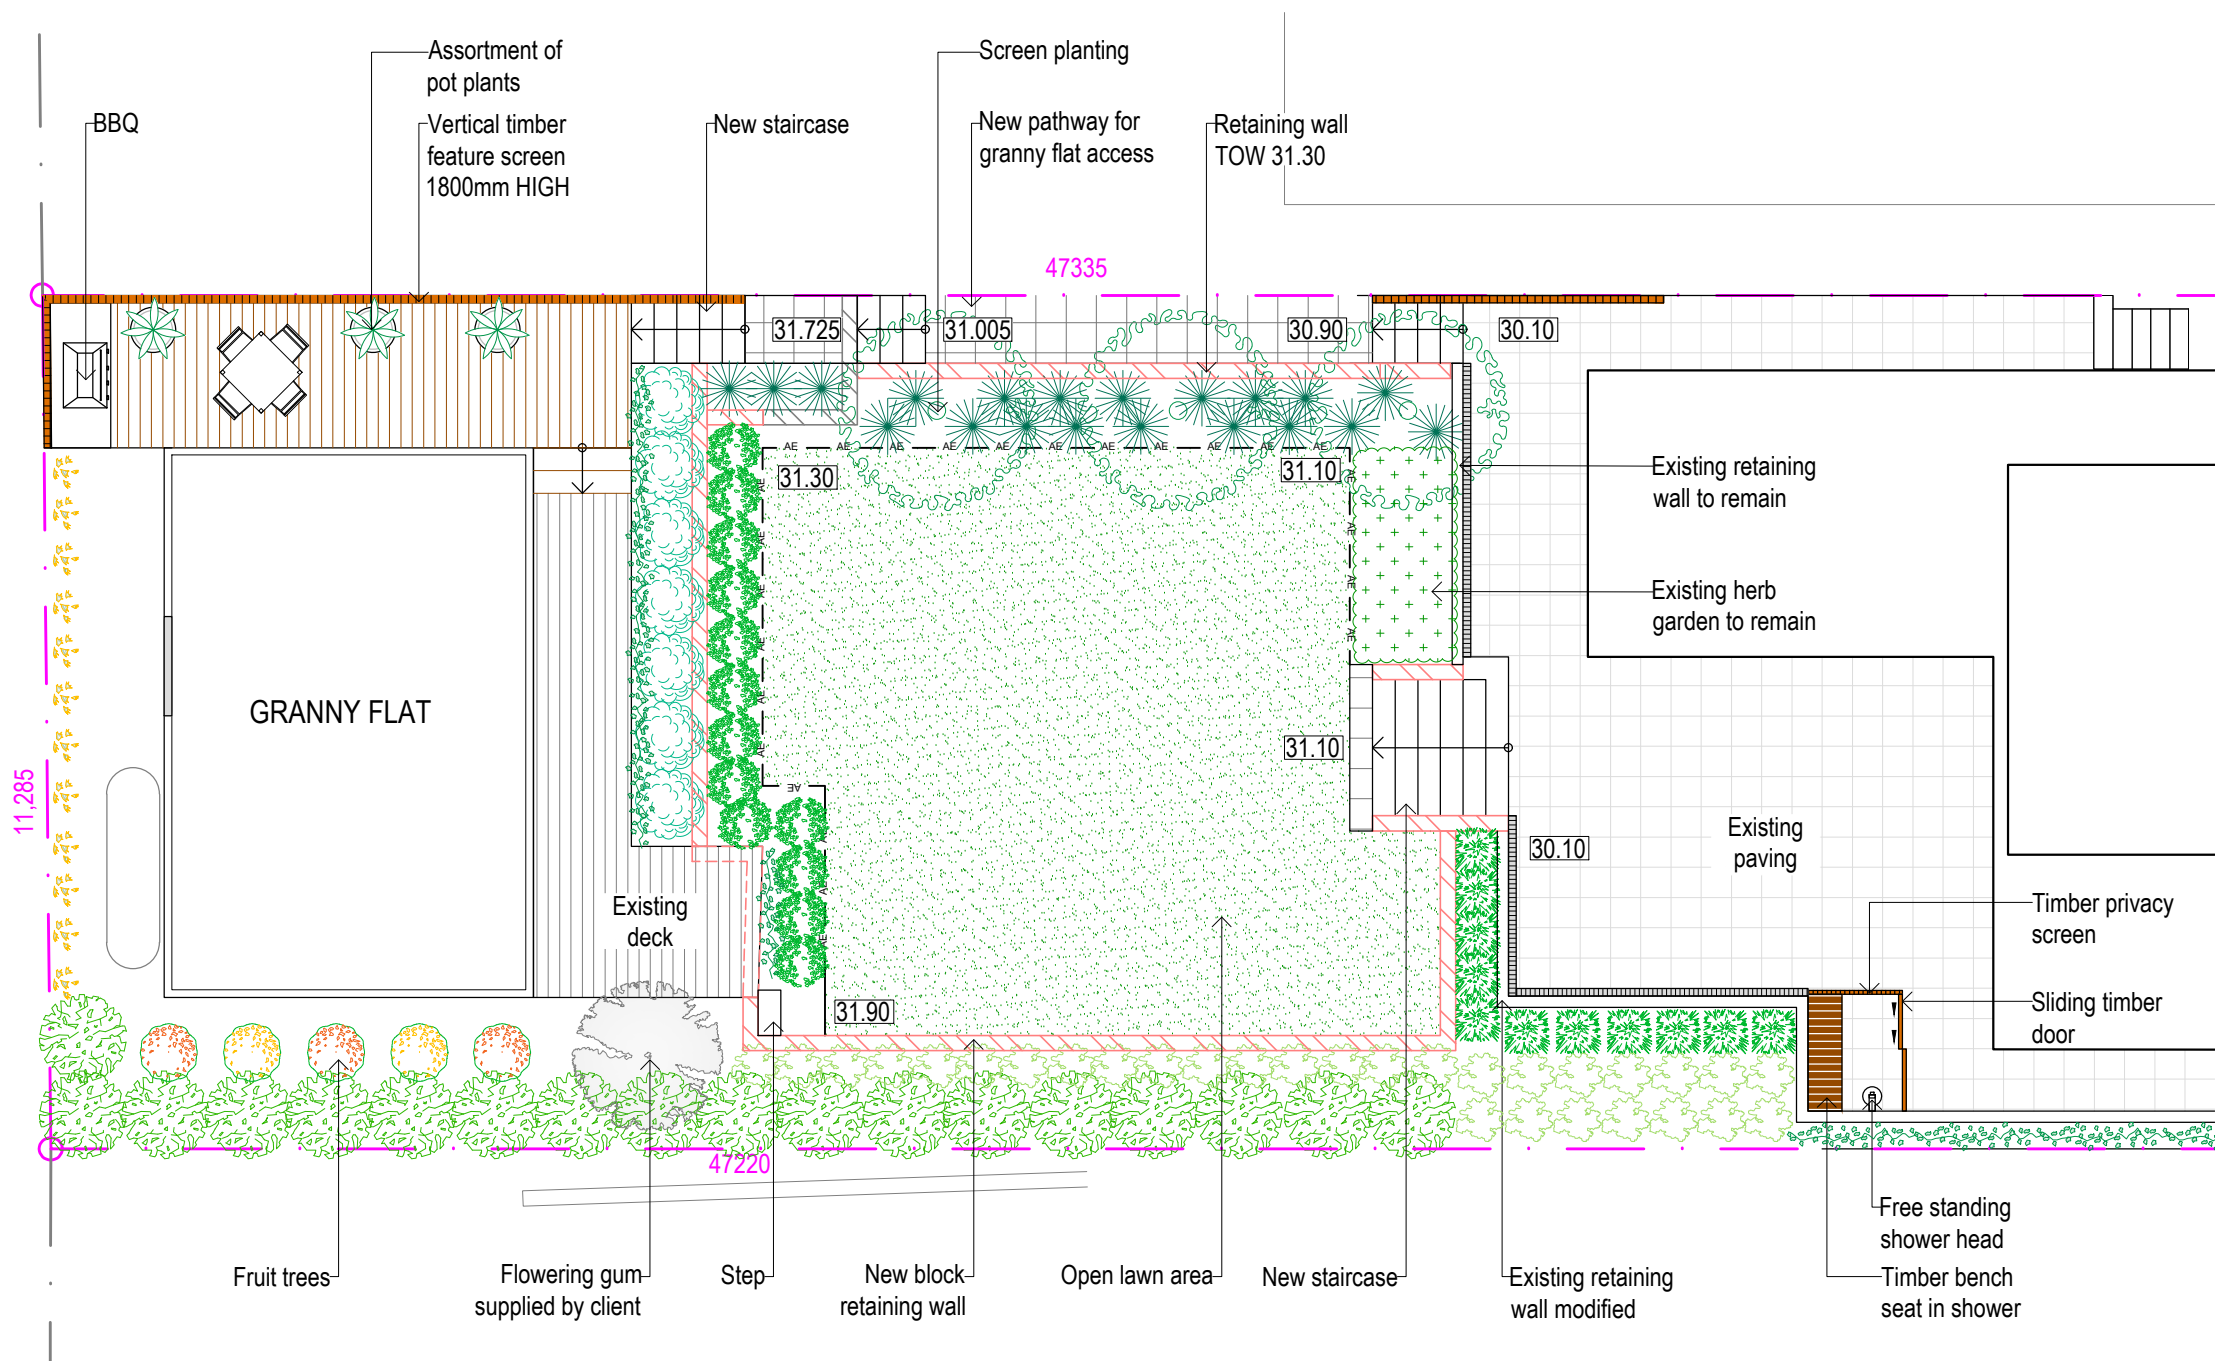

Enclosed shower with bench seat

All levels and heights need to be checked on site before construction. Note this plan was not created off a survey so measurements and heights may differ from the plan.

DESIGN IMAGES



Grand stairs to lawn level



Side accessway



Example of feature screen



Assortment of pot plants

NOTES:
 - Contractors to check and verify all dimensions and all levels on site prior to any works.
 - Any discrepancies should be immediately referred to Space Landscape Designs.
 - All work to comply with B.C.A. Statutory Authorities and relevant Australian Standards.
 - Dimensions recognised over scaling. All measurements are in millimetres.

Rev.	Date	Issue
A	19/12/17	Preliminary Issue
B	05/02/18	Preliminary Issue
C	14/02/18	Outdoor shower added
D	09/03/18	Amendments
E	14/03/18	Planting Amendments
F	15/03/18	Client Issue

Checked
AE
AE
AE
AE
AE
AE

SPACE
 LANDSCAPE DESIGNS

Space Landscape Designs Pty Ltd
 ABN 60 799 663 674 ACN 139 316 251
 info@spacedesigns.com.au
 spacedesigns.com.au
 P 02 9905 7870 F 02 9905 7657
 Suite 138, 117 Old Pittwater Rd,
 Brookvale NSW 2100

CLIENT
 Paul & Anna Jacobsohn
 ADDRESS
 19 Marshall Street, MANLY

DRN: C.Norris (B.LArch)
 DATE: 19/12/2017
 SCALE: 1:100@A3
 PROJECT NO: 171497



NORTH

LANDSCAPE PLAN

L-01

Rev F