
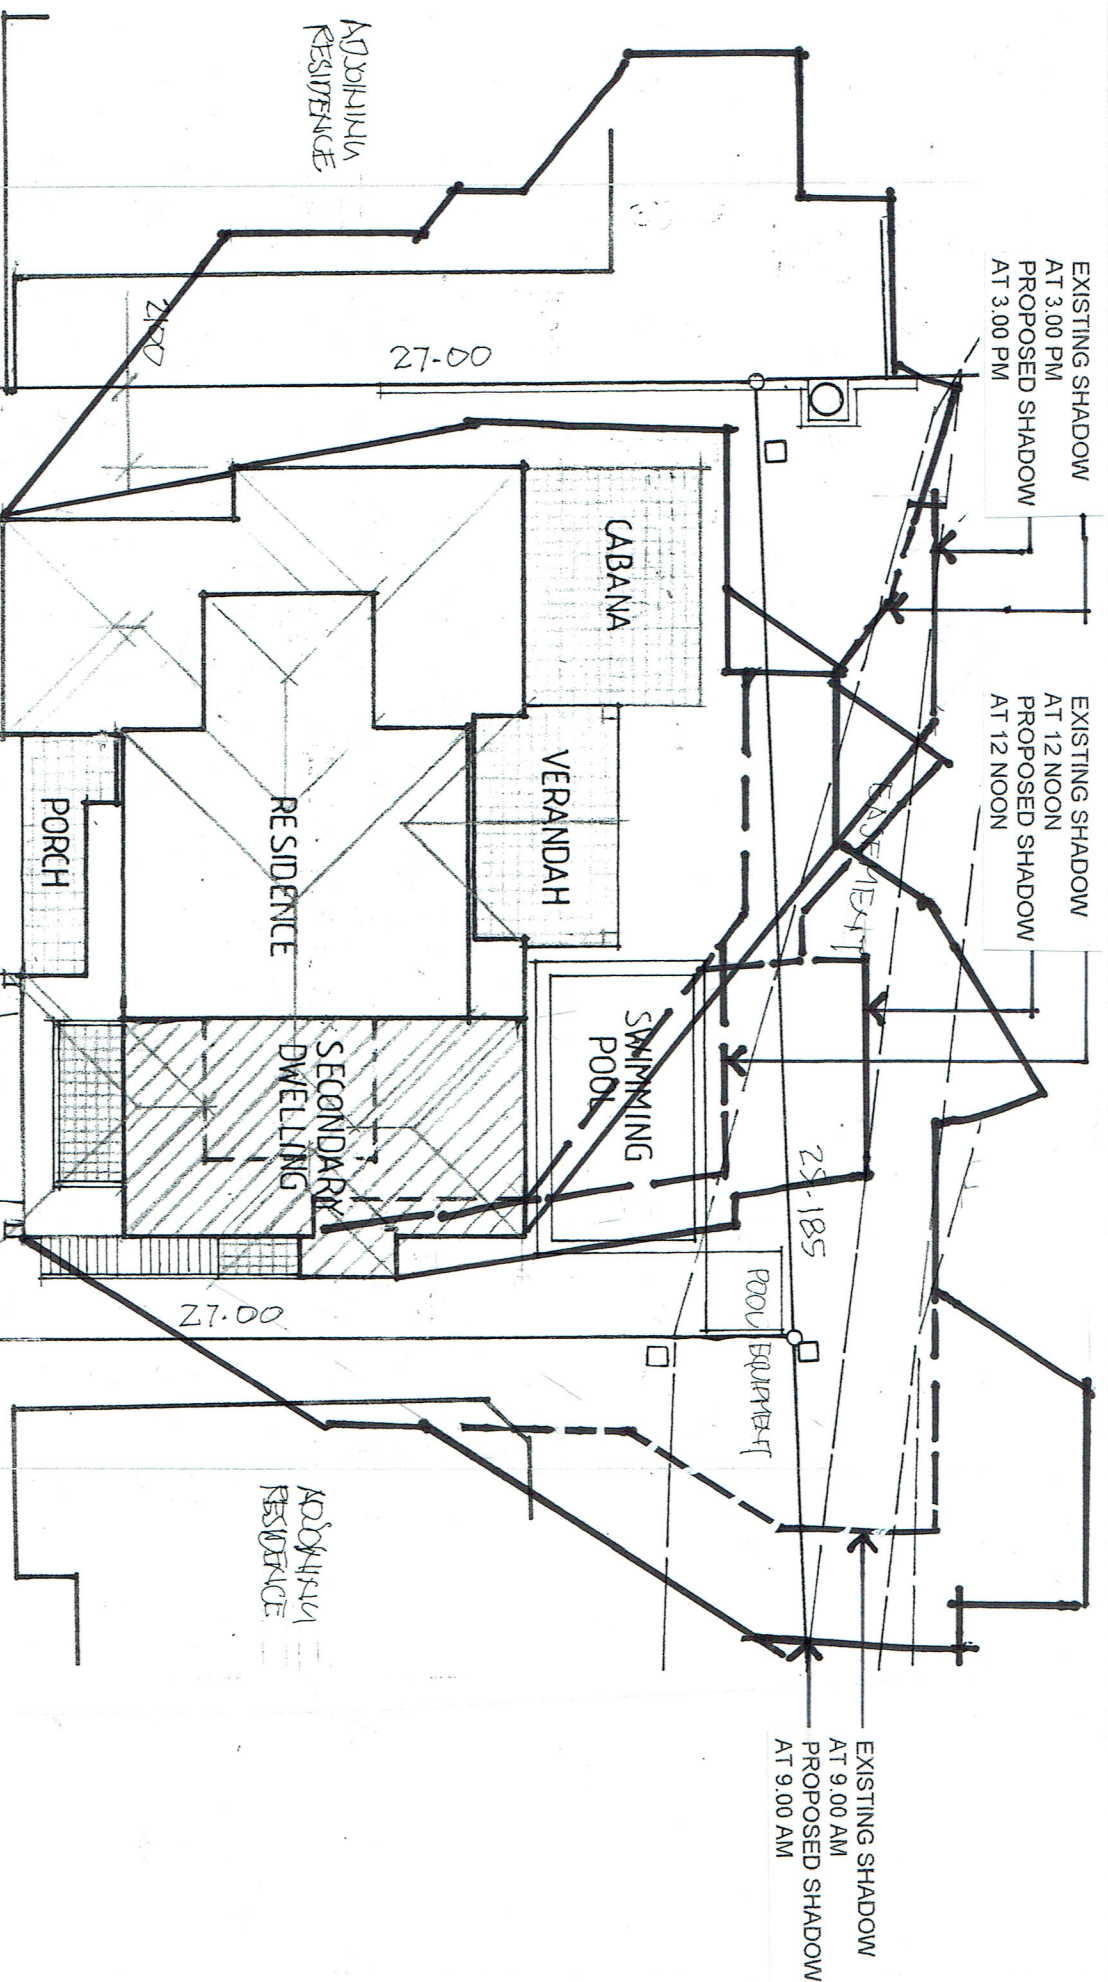


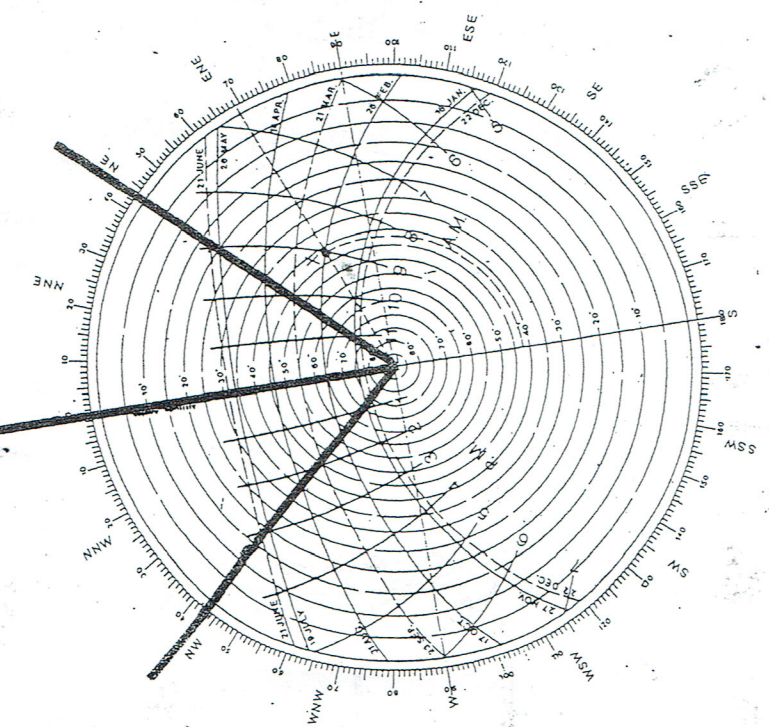

BRINAWA STREET

SHADOW DIAGRAM

JUNE 21

SCALE 1 : 200

SHADOW CERTIFICATION

I JOHN EVANS SENIOR BUILDING DESIGNER OF J.D. EVANS & COMPANY PTY LIMITED
EST. 1978, HEREBY CERTIFY THAT THE SHADOW DIAGRAMS ARE ACCURATE
Signed *[Signature]* Date *11/01/18*

NO.	AMENDMENT	DATE



J.D. EVANS and COMPANY
DESIGN AND BUILDING CONSULTANTS
UNIT 33G, 6 JUBILEE AVENUE, WARREWOOD 2102
PHONE 9999 4566 MOBILE 0418 976 596
email info@jdec.co.com.au

PROJECT
PROPOSED SECONDARY DWELLING
No. 45 BRINAWA STREET
MONA VALE N.S.W. 2103
CLIENT
SAL & TRACY CAVALARO

DATE	SCALE
09/10/2018	1:100, 1:200
DRAWN JDE	CHECKED
1955-10	ISSUE