


 proposed glass balustrades Unit 16 and Unit 17
 proposed glass balustrades Unit 22, 23, 18, 19, SP74448 20 + 21

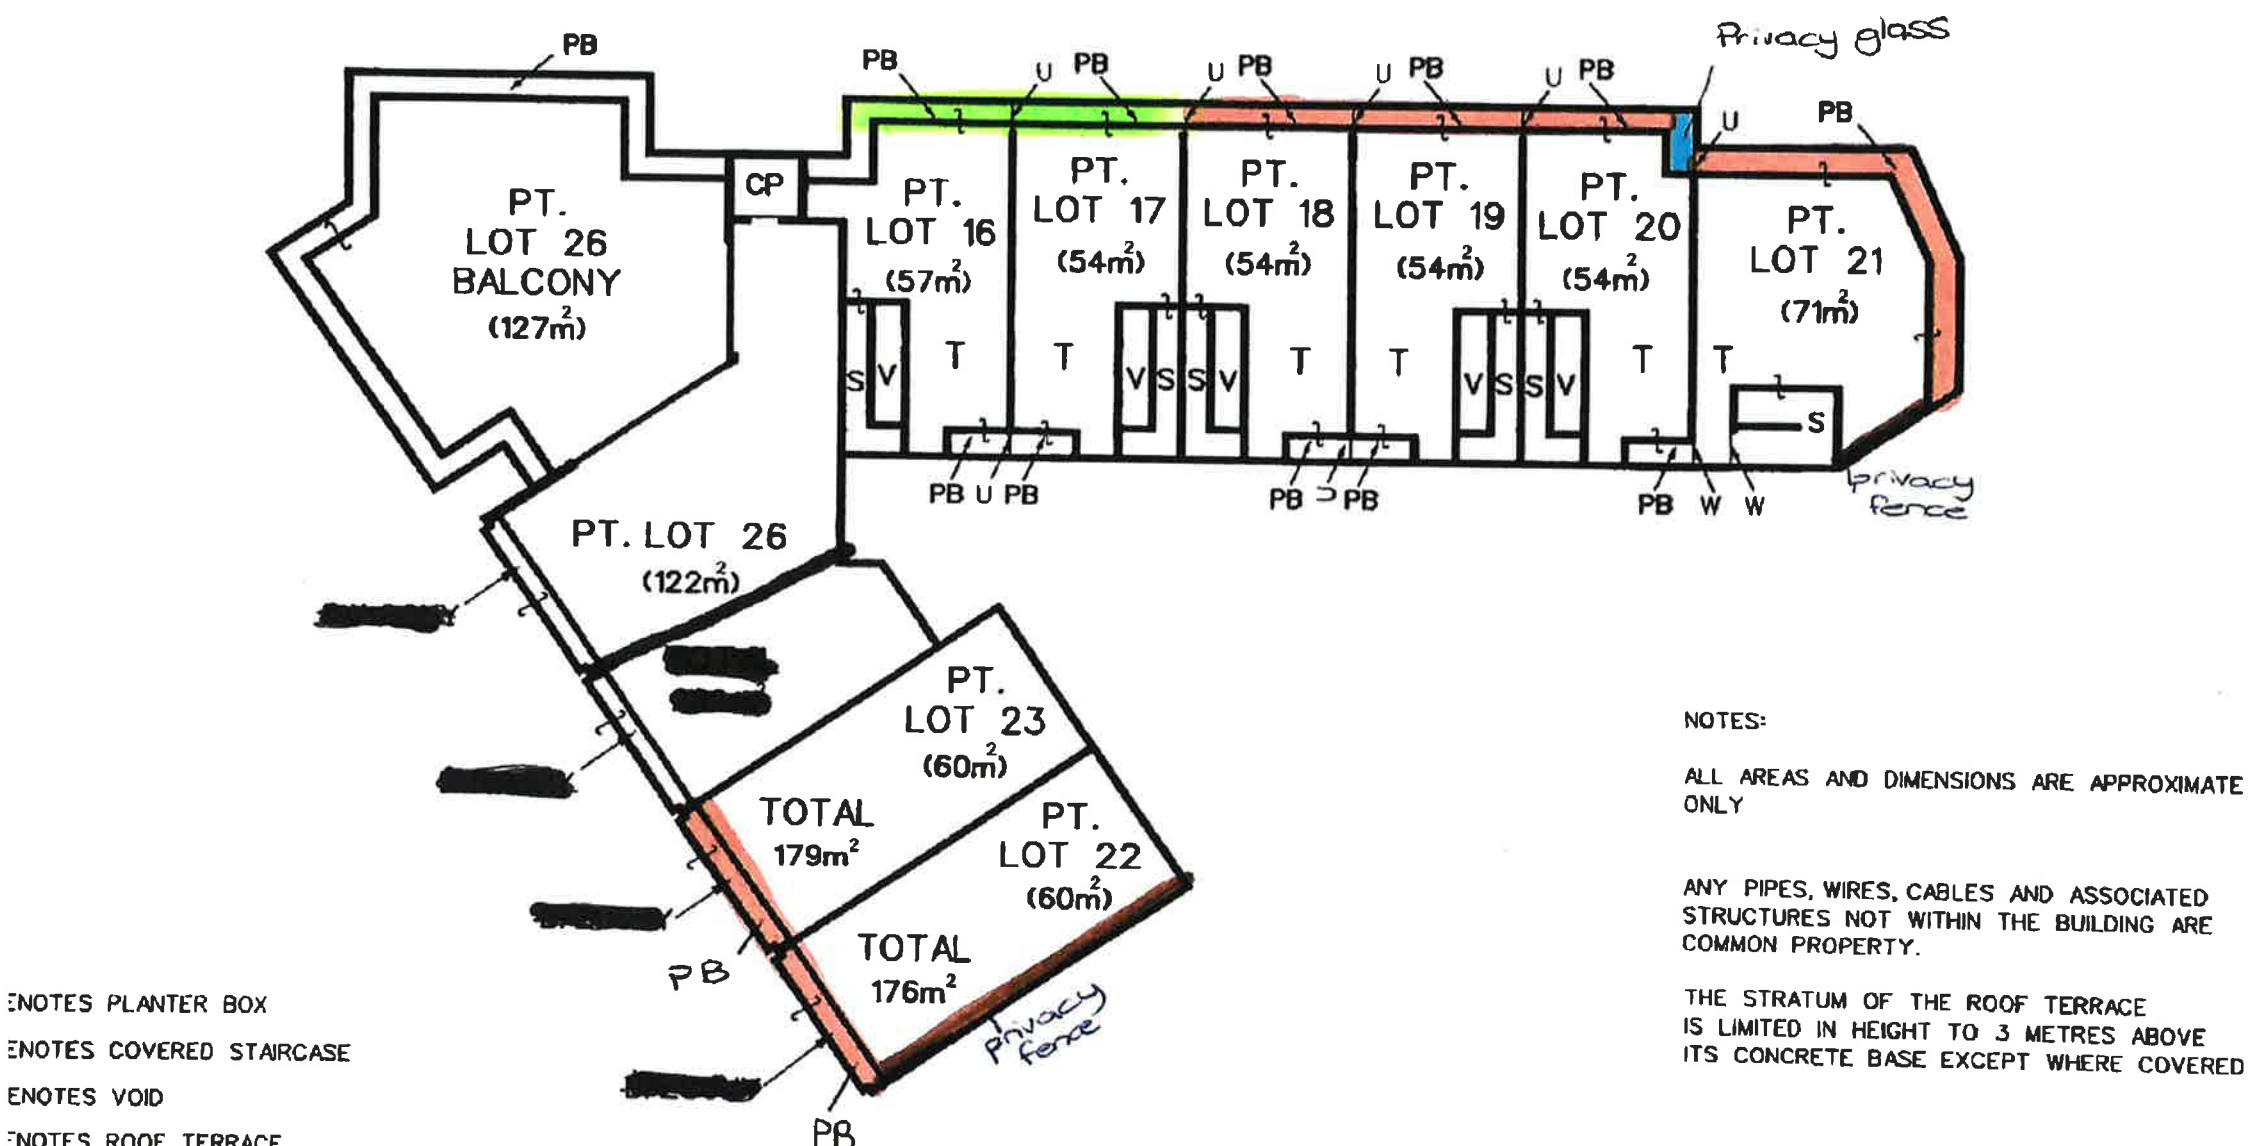

- ENOTES PLANTER BOX
- ENOTES COVERED STAIRCASE
- ENOTES VOID
- ENOTES ROOF TERRACE
- ENOTES PROLONGATION OF CENTRE OF WALL
- ENOTES PROLONGATION OF FACE OF WALL
- ENOTES COMMON PROPERTY
- ENOTES VOID

NOTES:
 ALL AREAS AND DIMENSIONS ARE APPROXIMATE ONLY
 ANY PIPES, WIRES, CABLES AND ASSOCIATED STRUCTURES NOT WITHIN THE BUILDING ARE COMMON PROPERTY.
 THE STRATUM OF THE ROOF TERRACE IS LIMITED IN HEIGHT TO 3 METRES ABOVE ITS CONCRETE BASE EXCEPT WHERE COVERED

Reduction Ratio 1 : 200
 Lengths are in metres
 M. P. ...
 1/10/18