

NOTES:

All dimensions are in millimetres unless otherwise noted.
Do not scale from this drawing.
Verify all dimensions on site prior to construction.

PROJECT
SECTOR 5 WARRIEWOOD
VALLEY SUBDIVISION,
WARRIEWOOD

CLIENT
JUBILEE DEVELOPMENTS







ARCHITECT
Denis Leech Associates

MASTER PLANNING
Wojski, Lyckenko&Brechnock

ELECTRICAL
Barry Webb & Associates

ENVIRONMENTAL
WP Brown & Partners

KEY PLAN

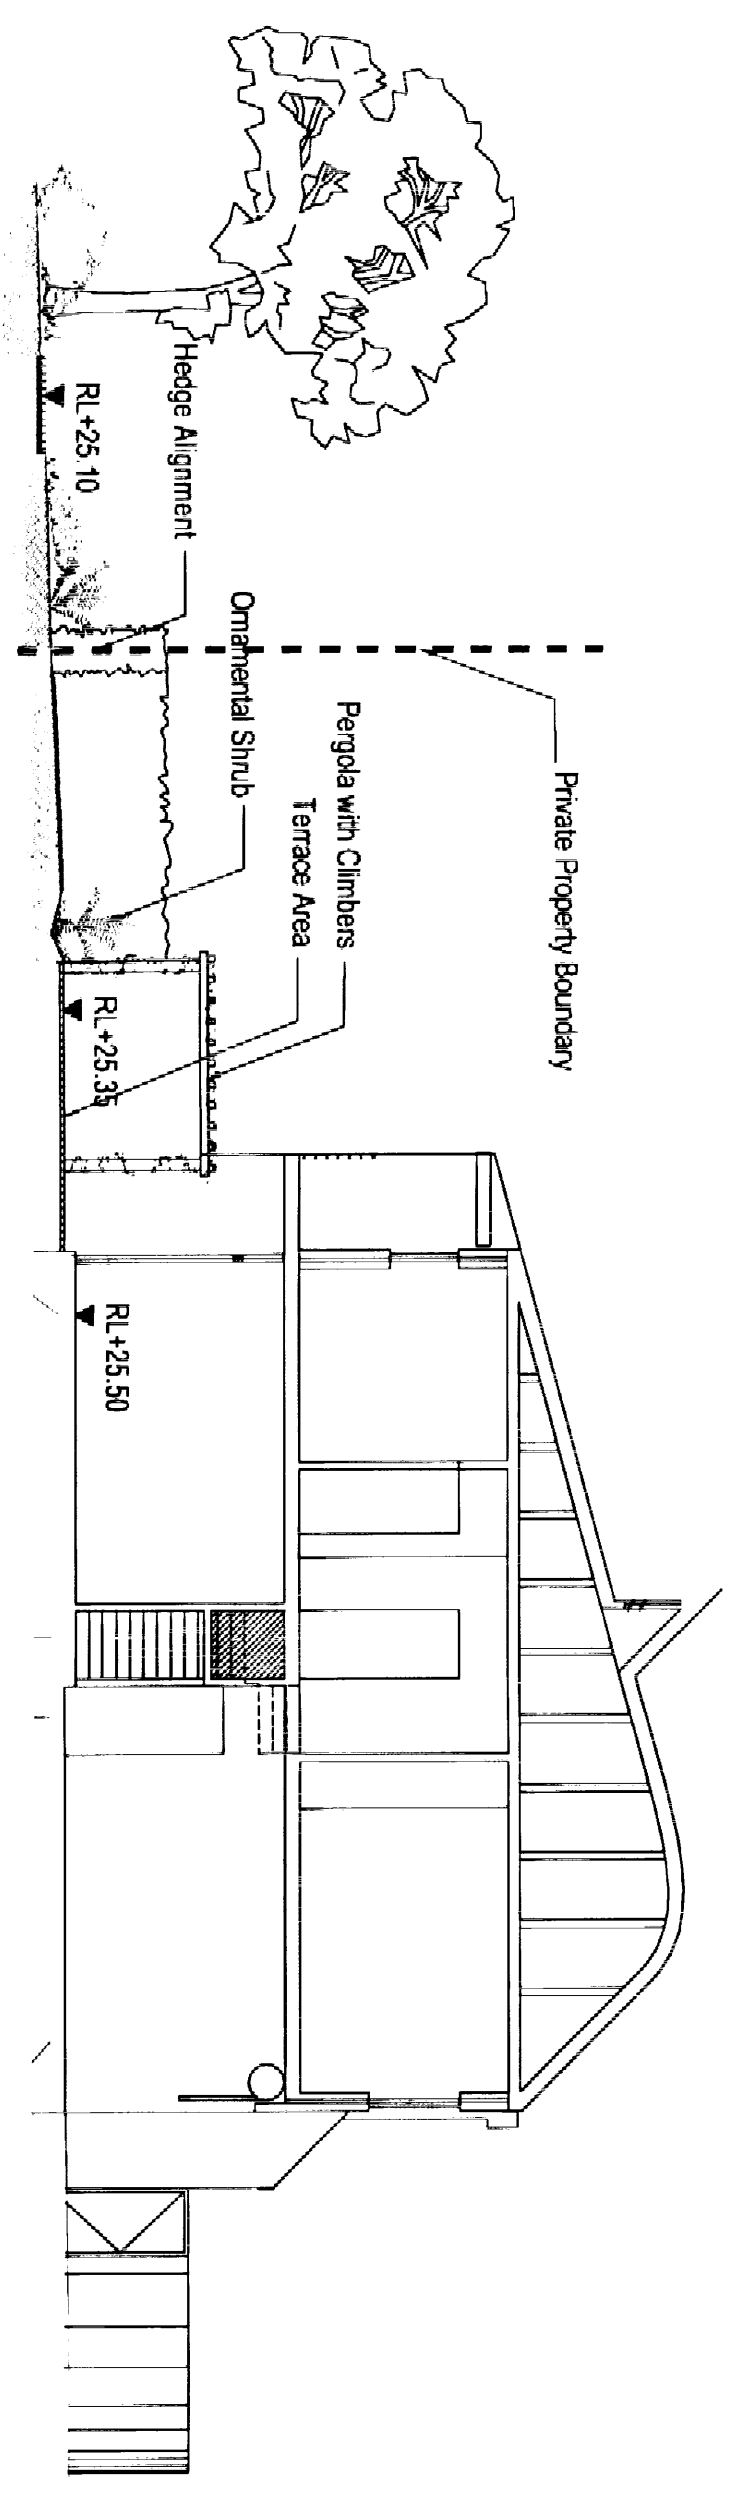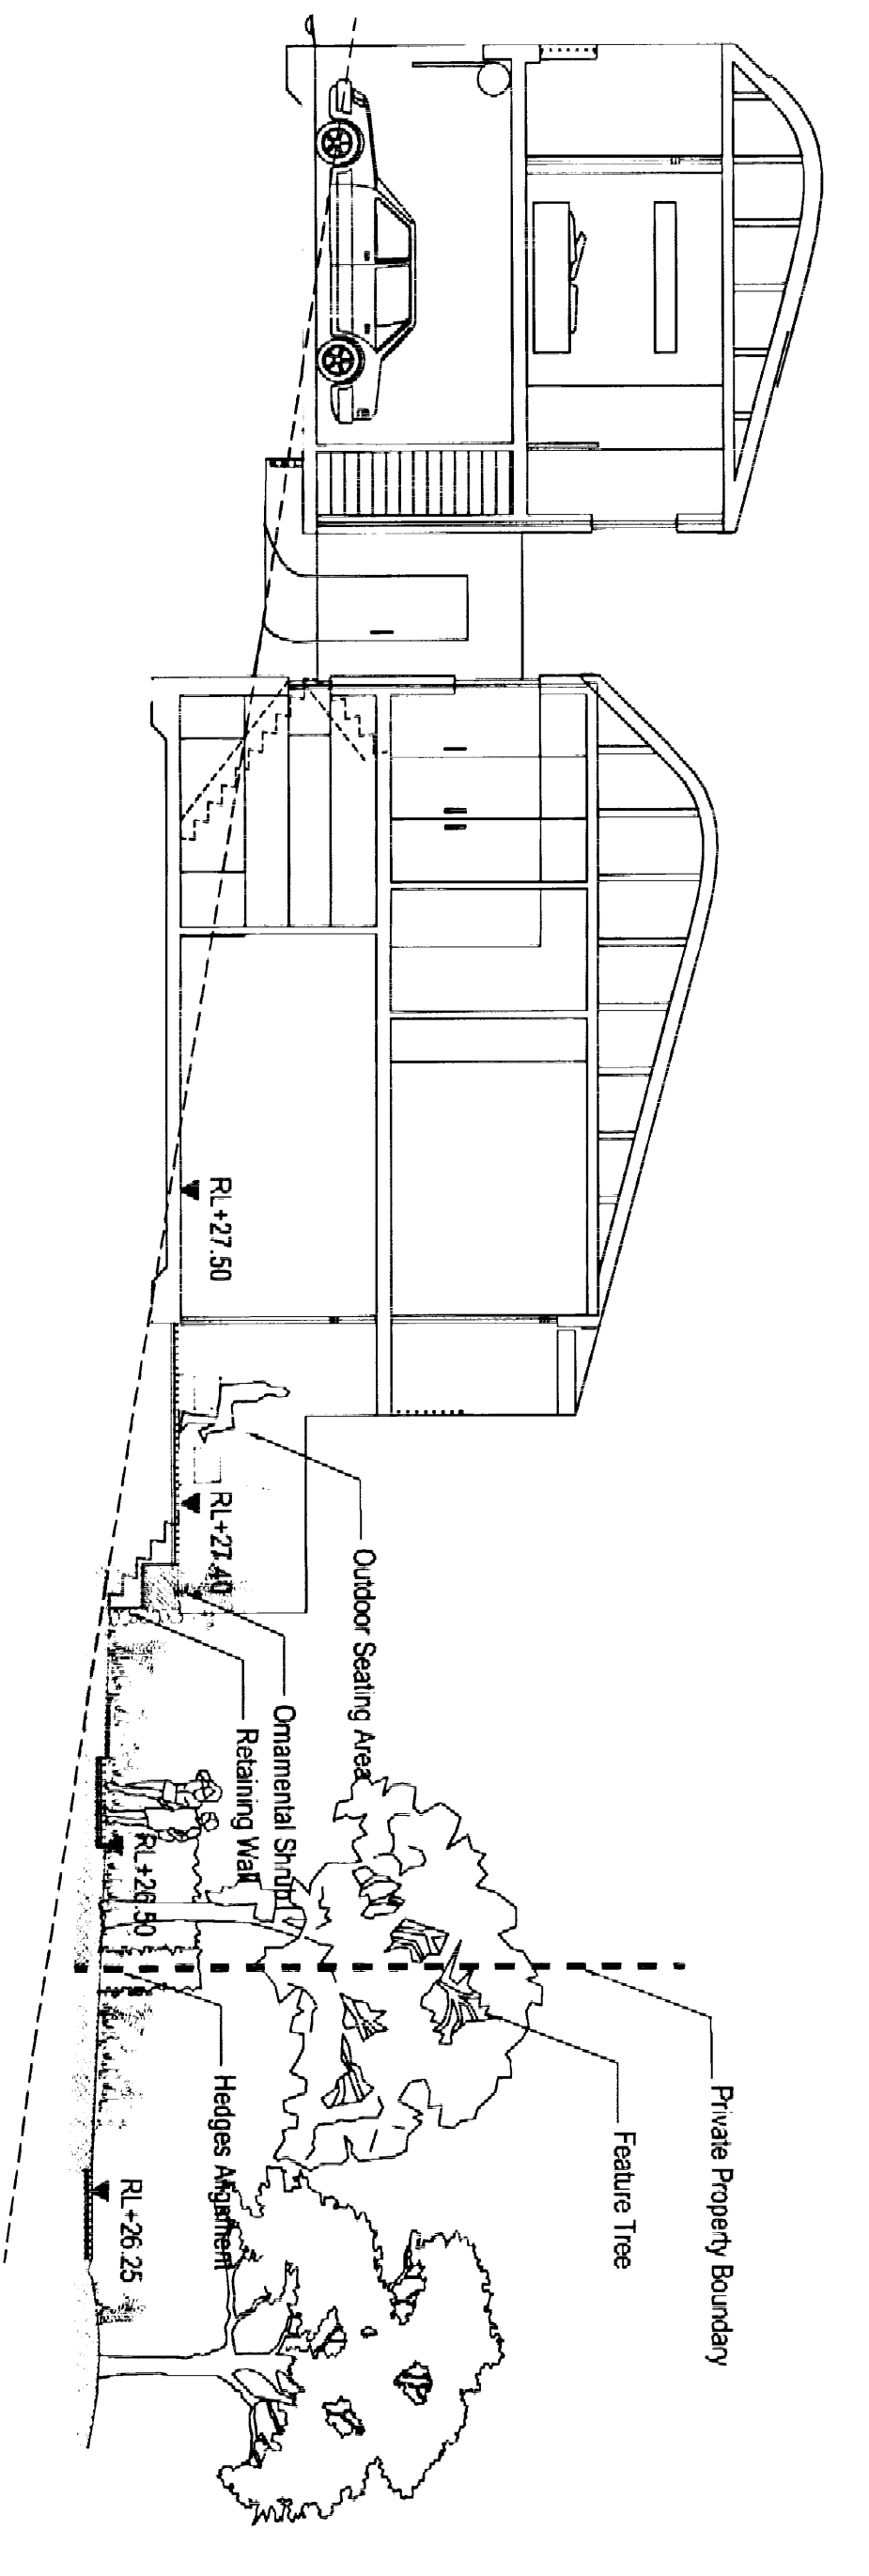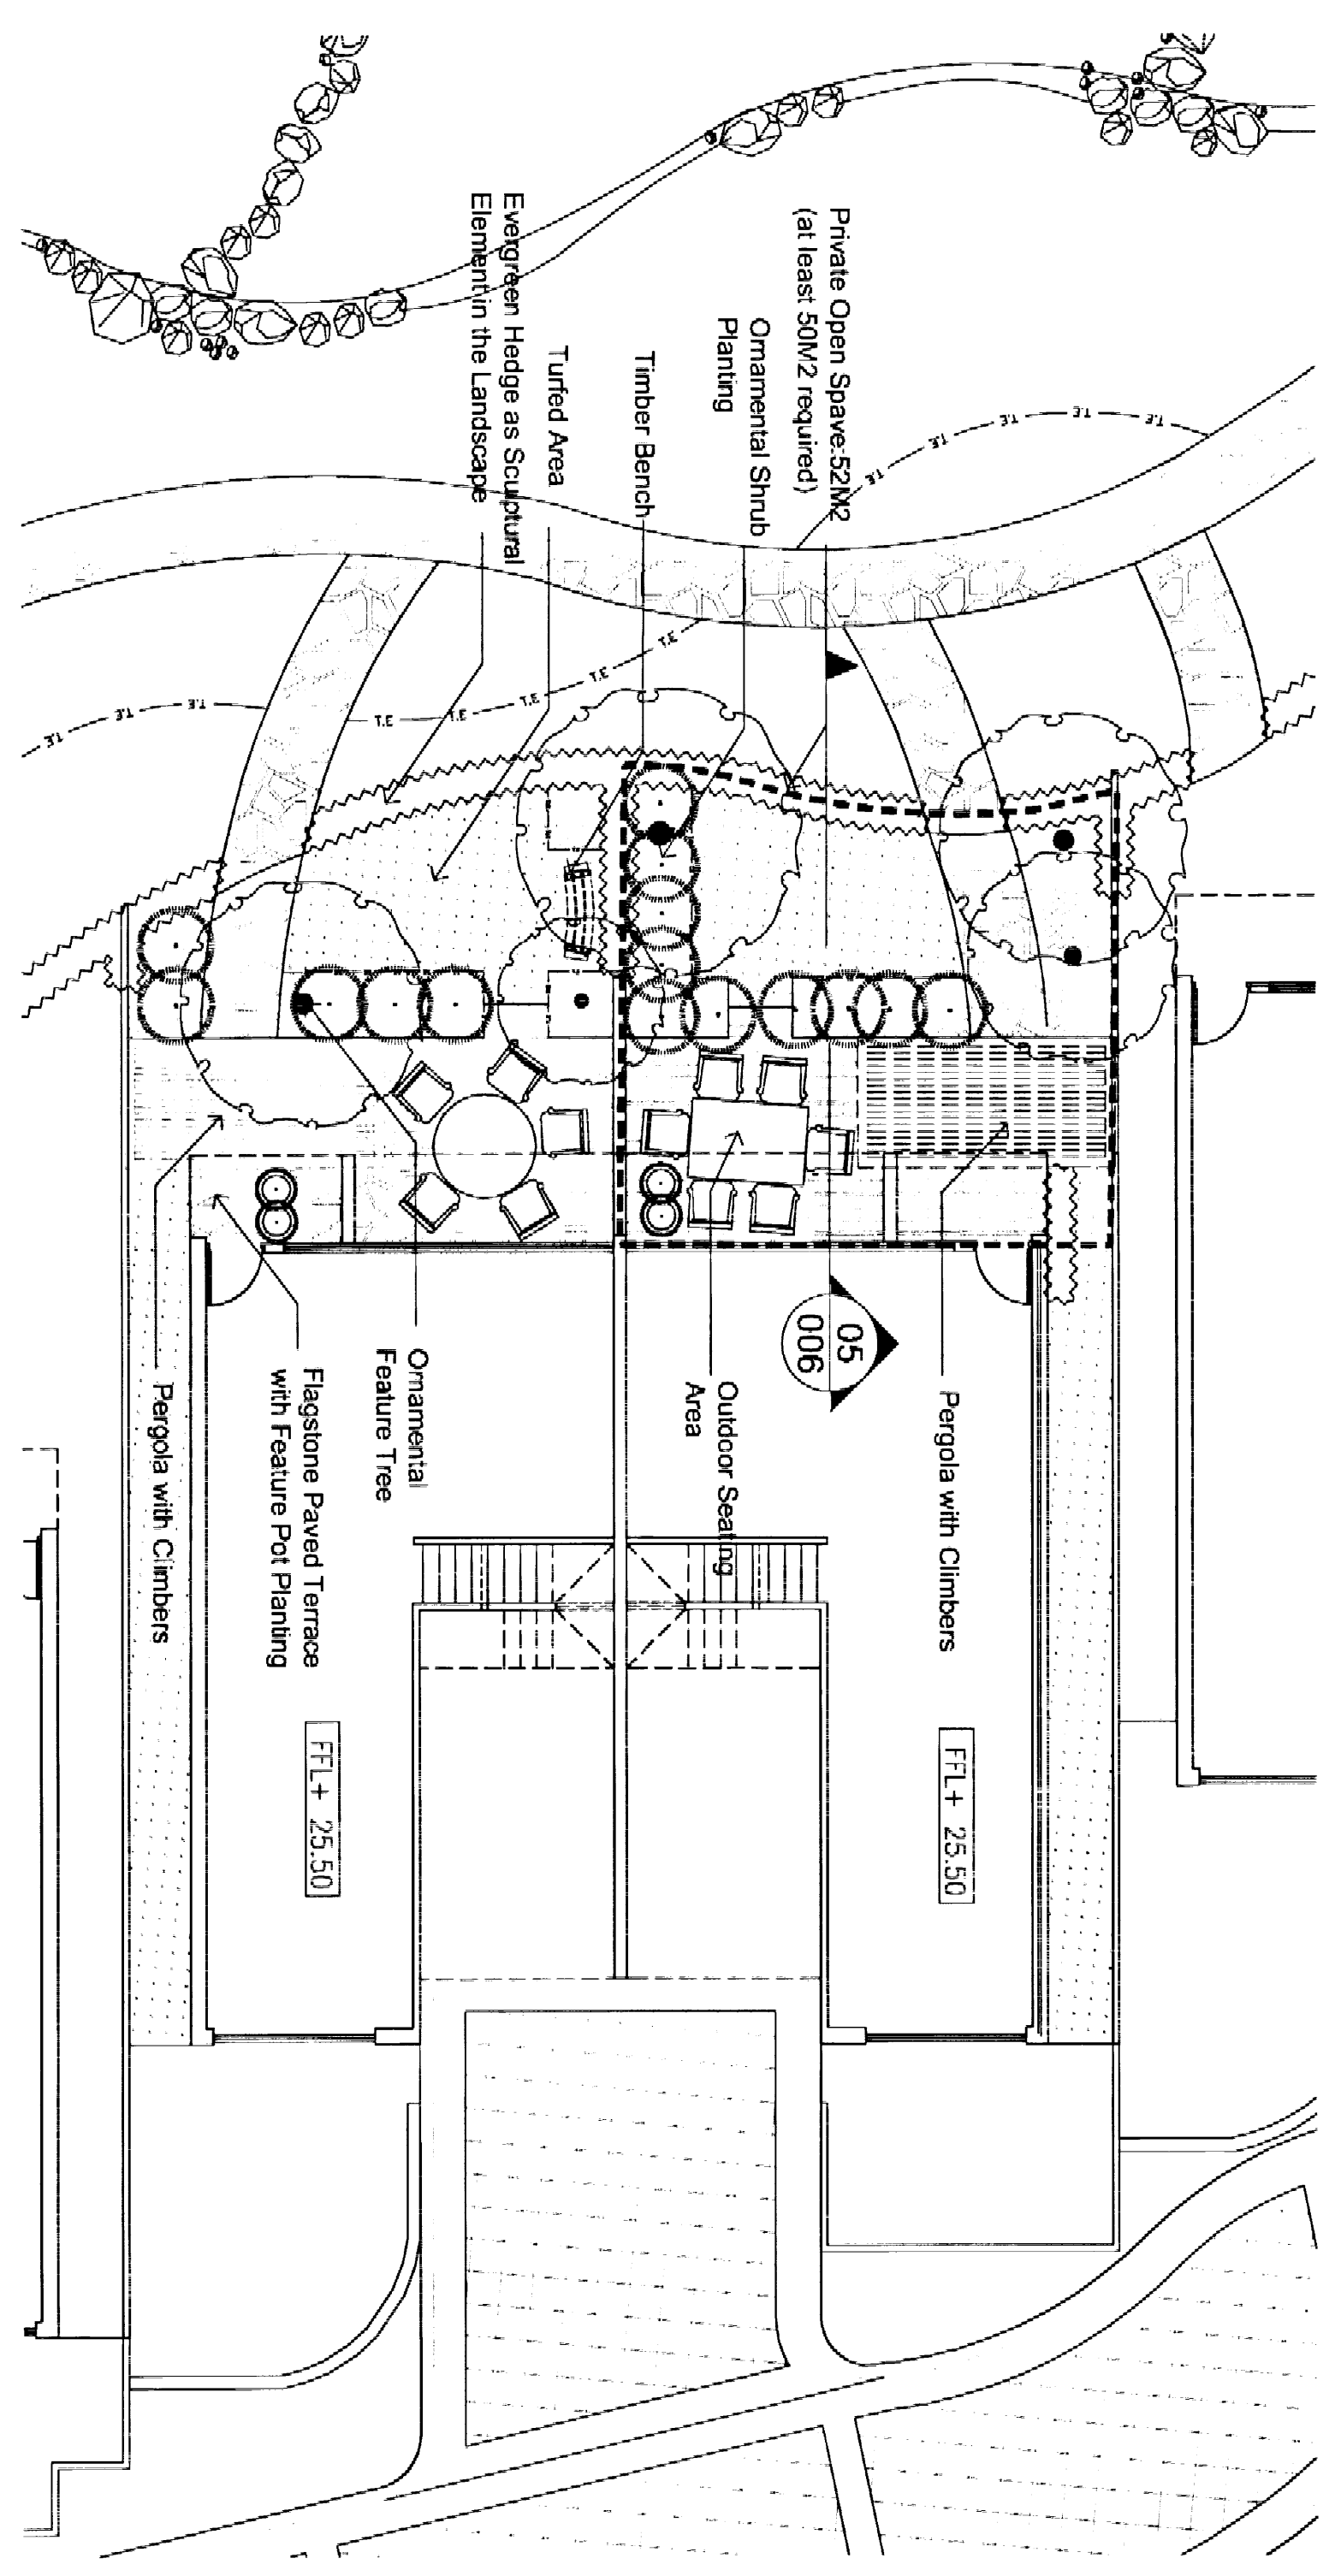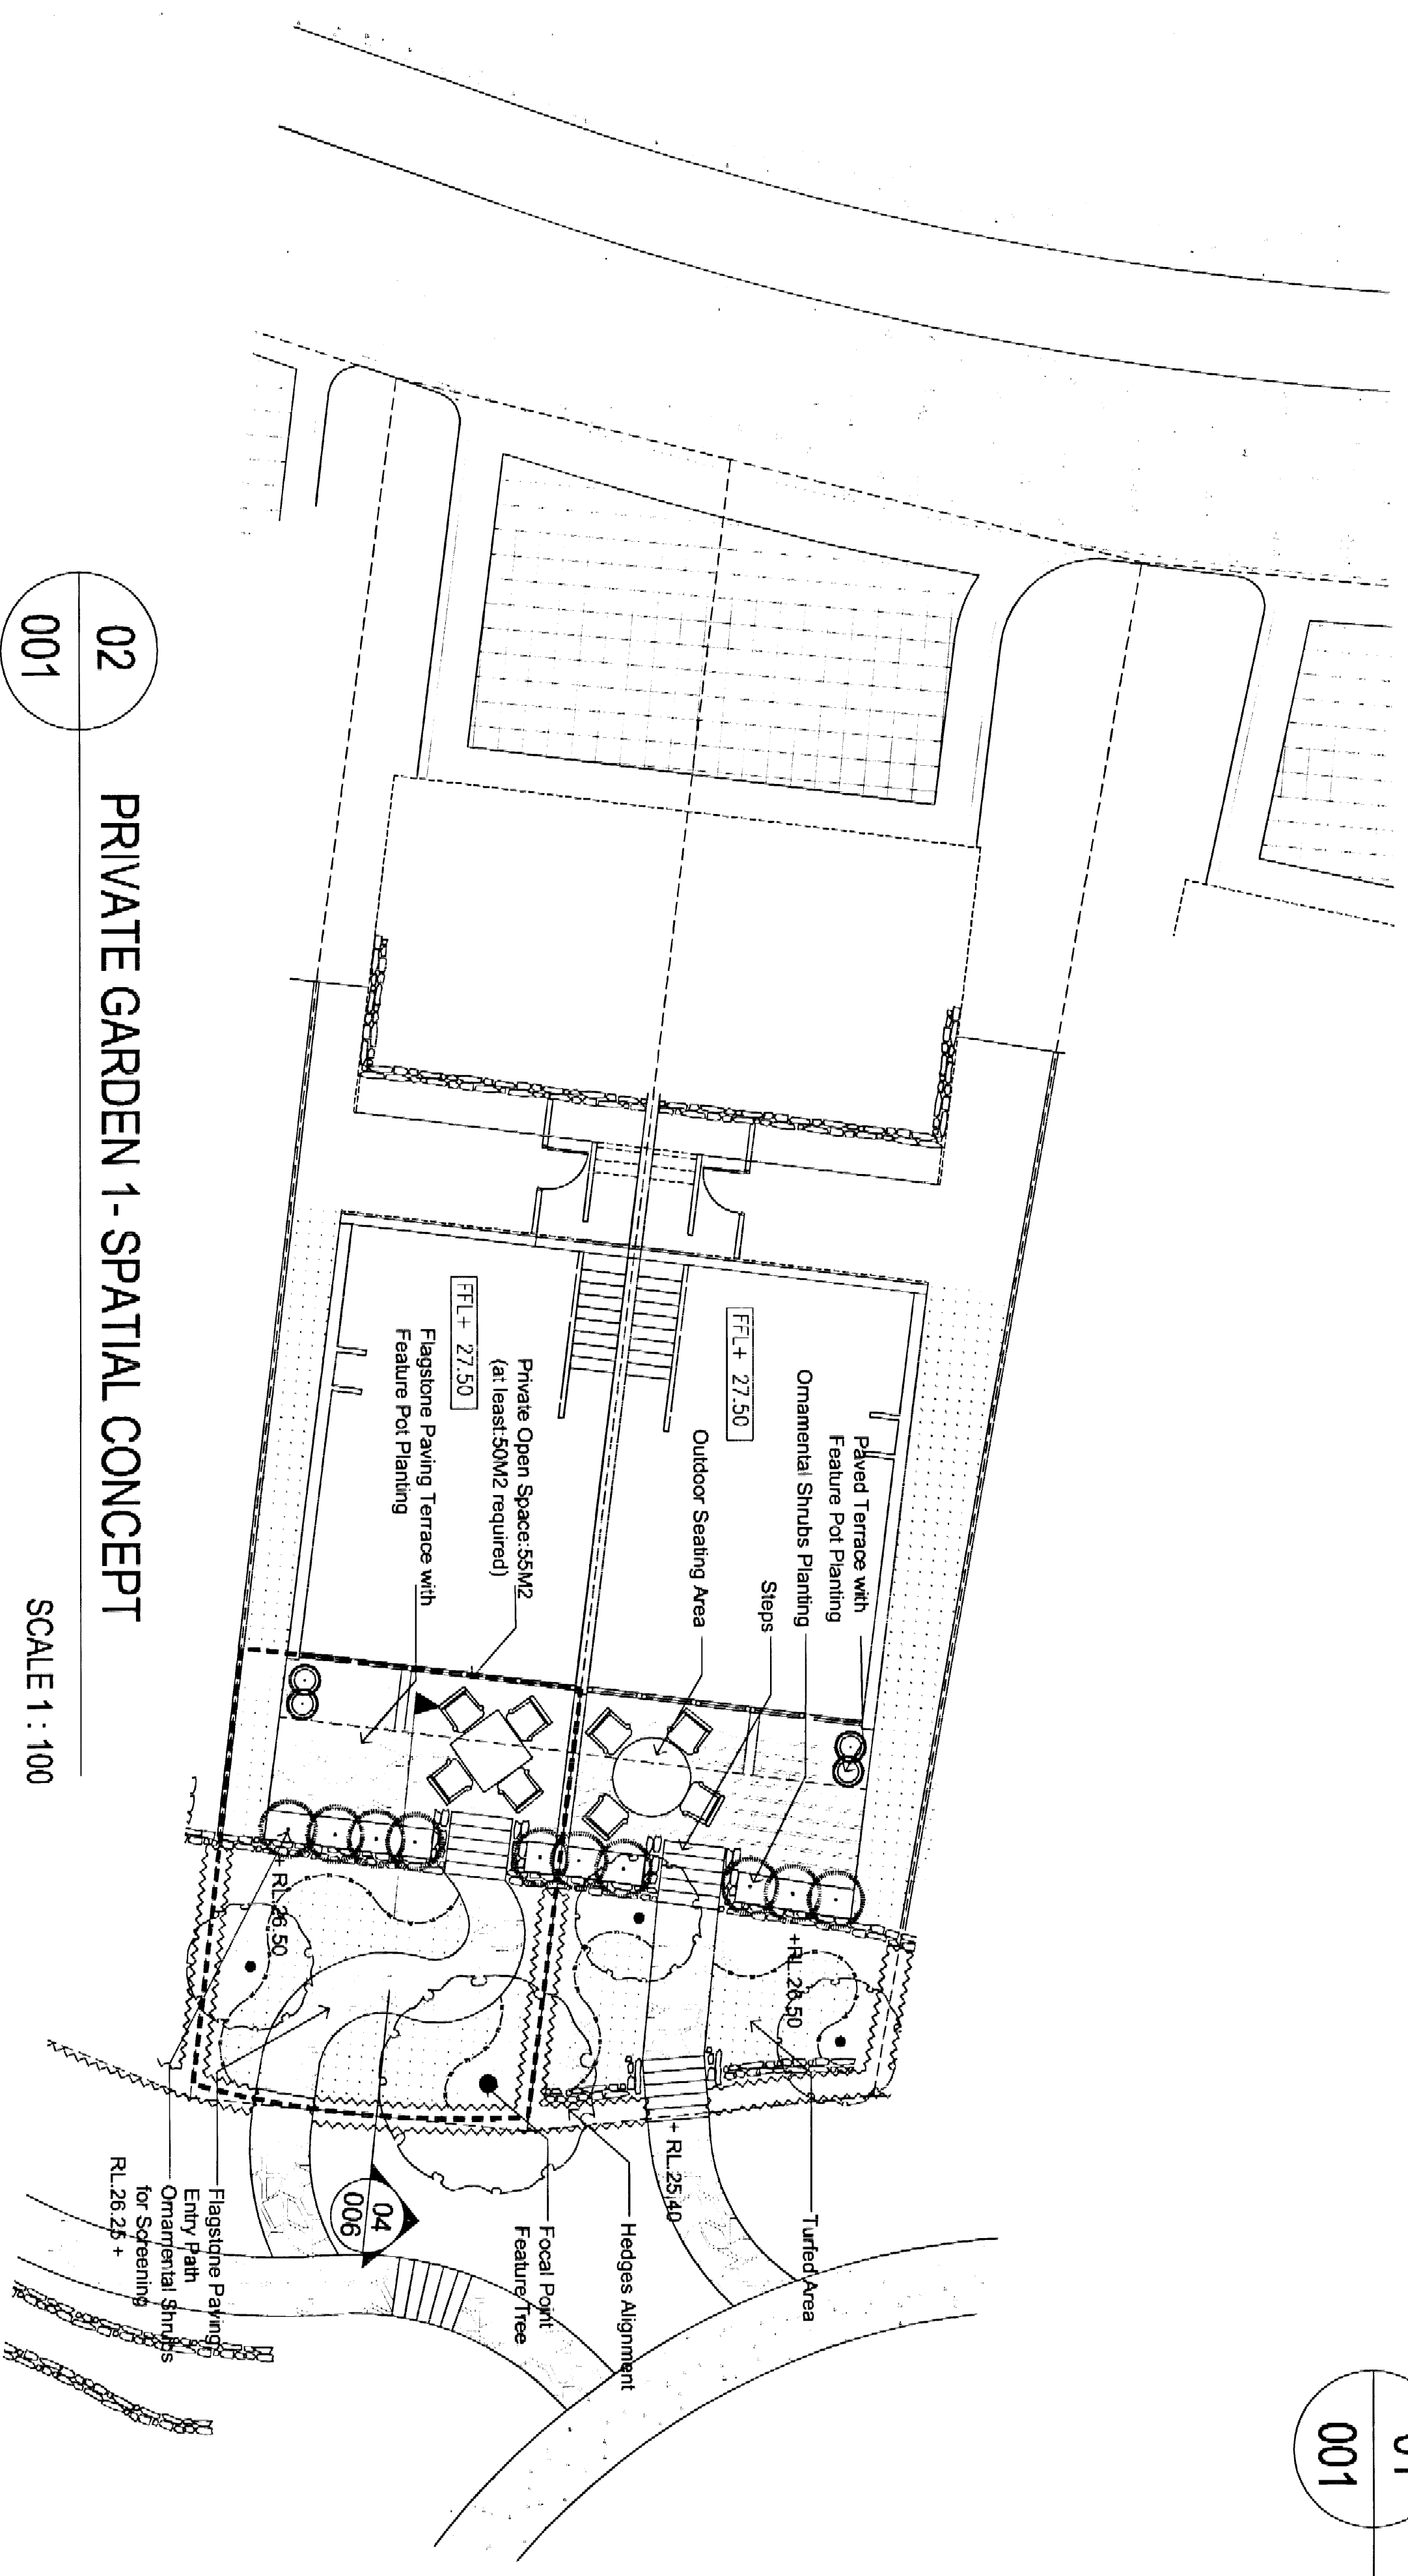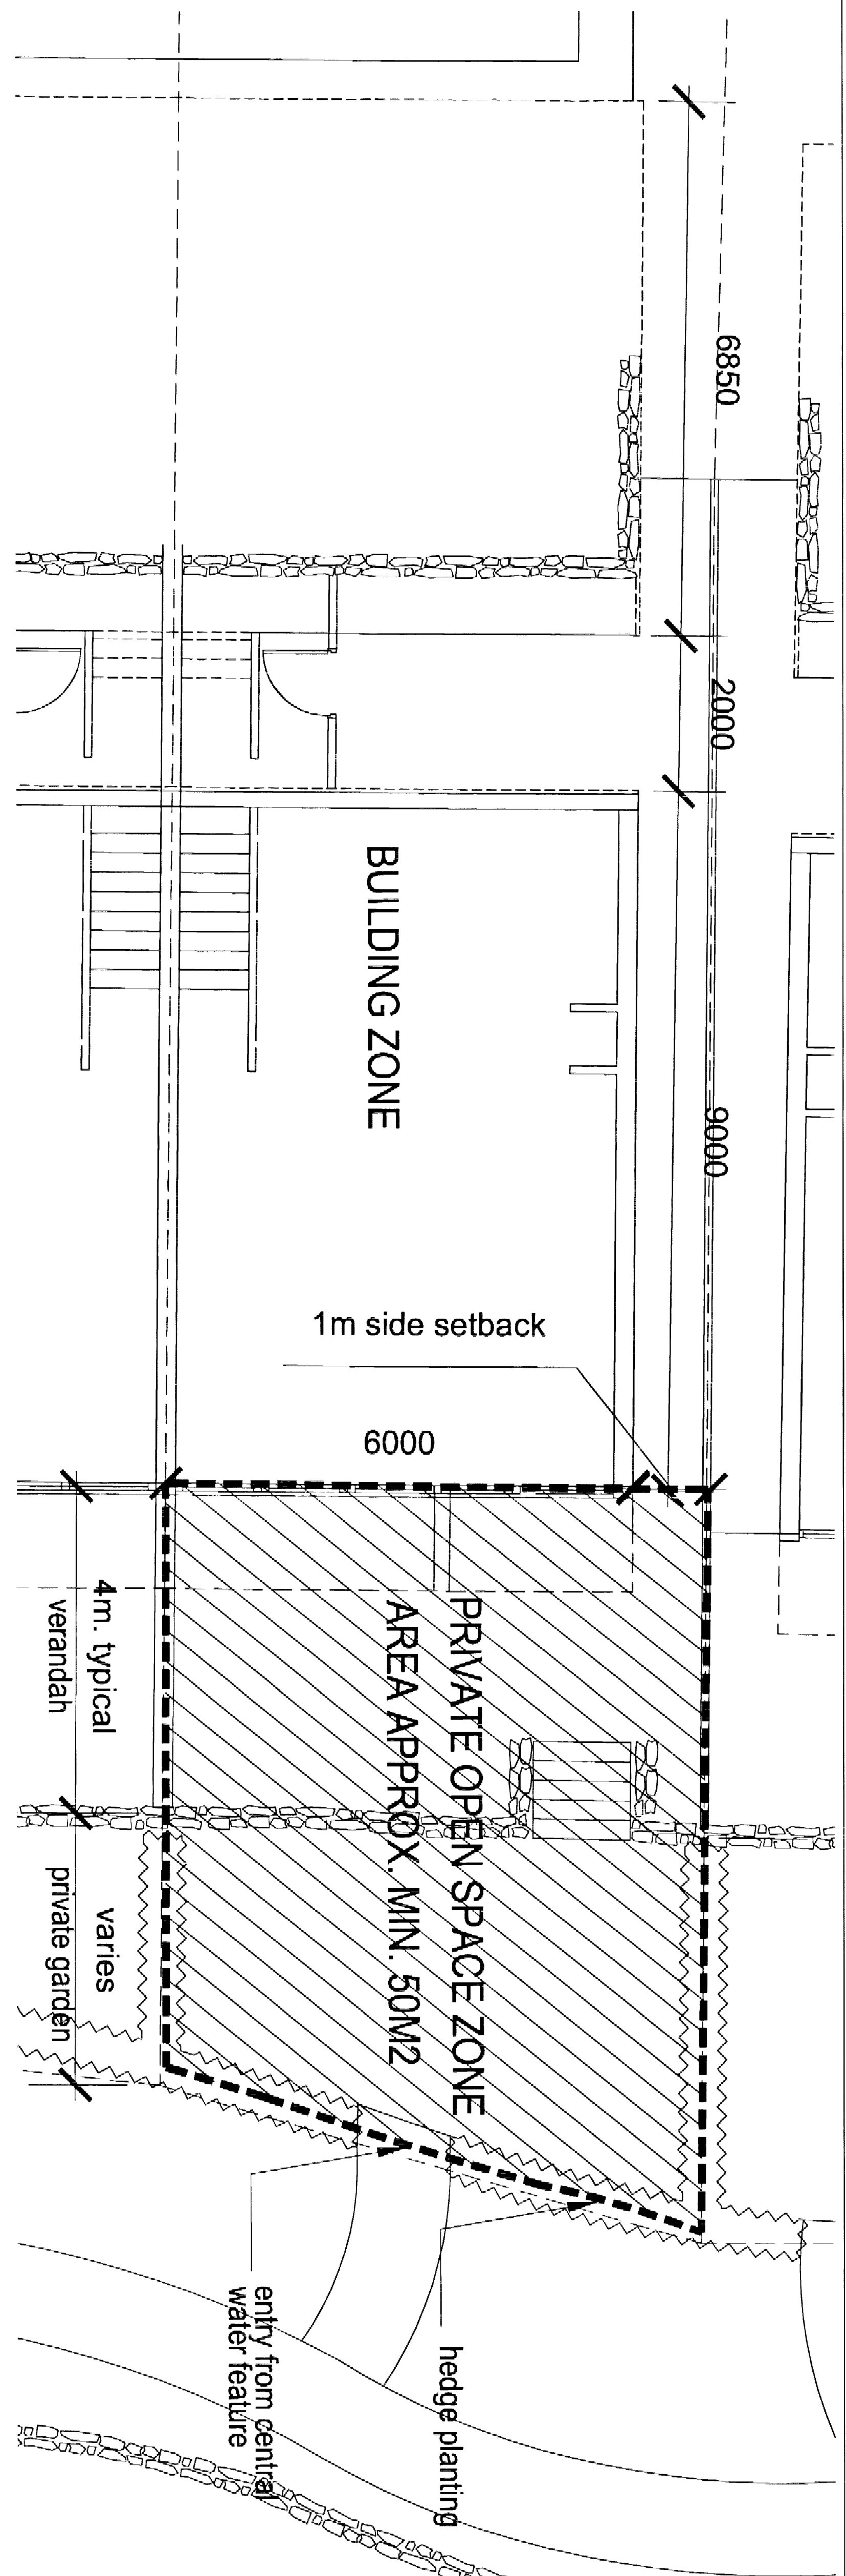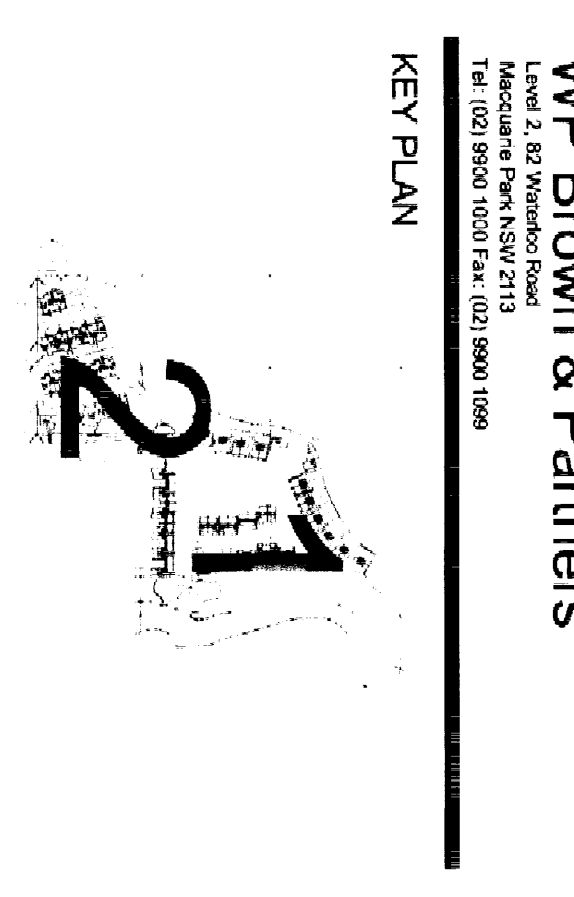

Issue	Revision Description	By	CHK	Date
A	DA Submission	IH	DM	03.12.04