


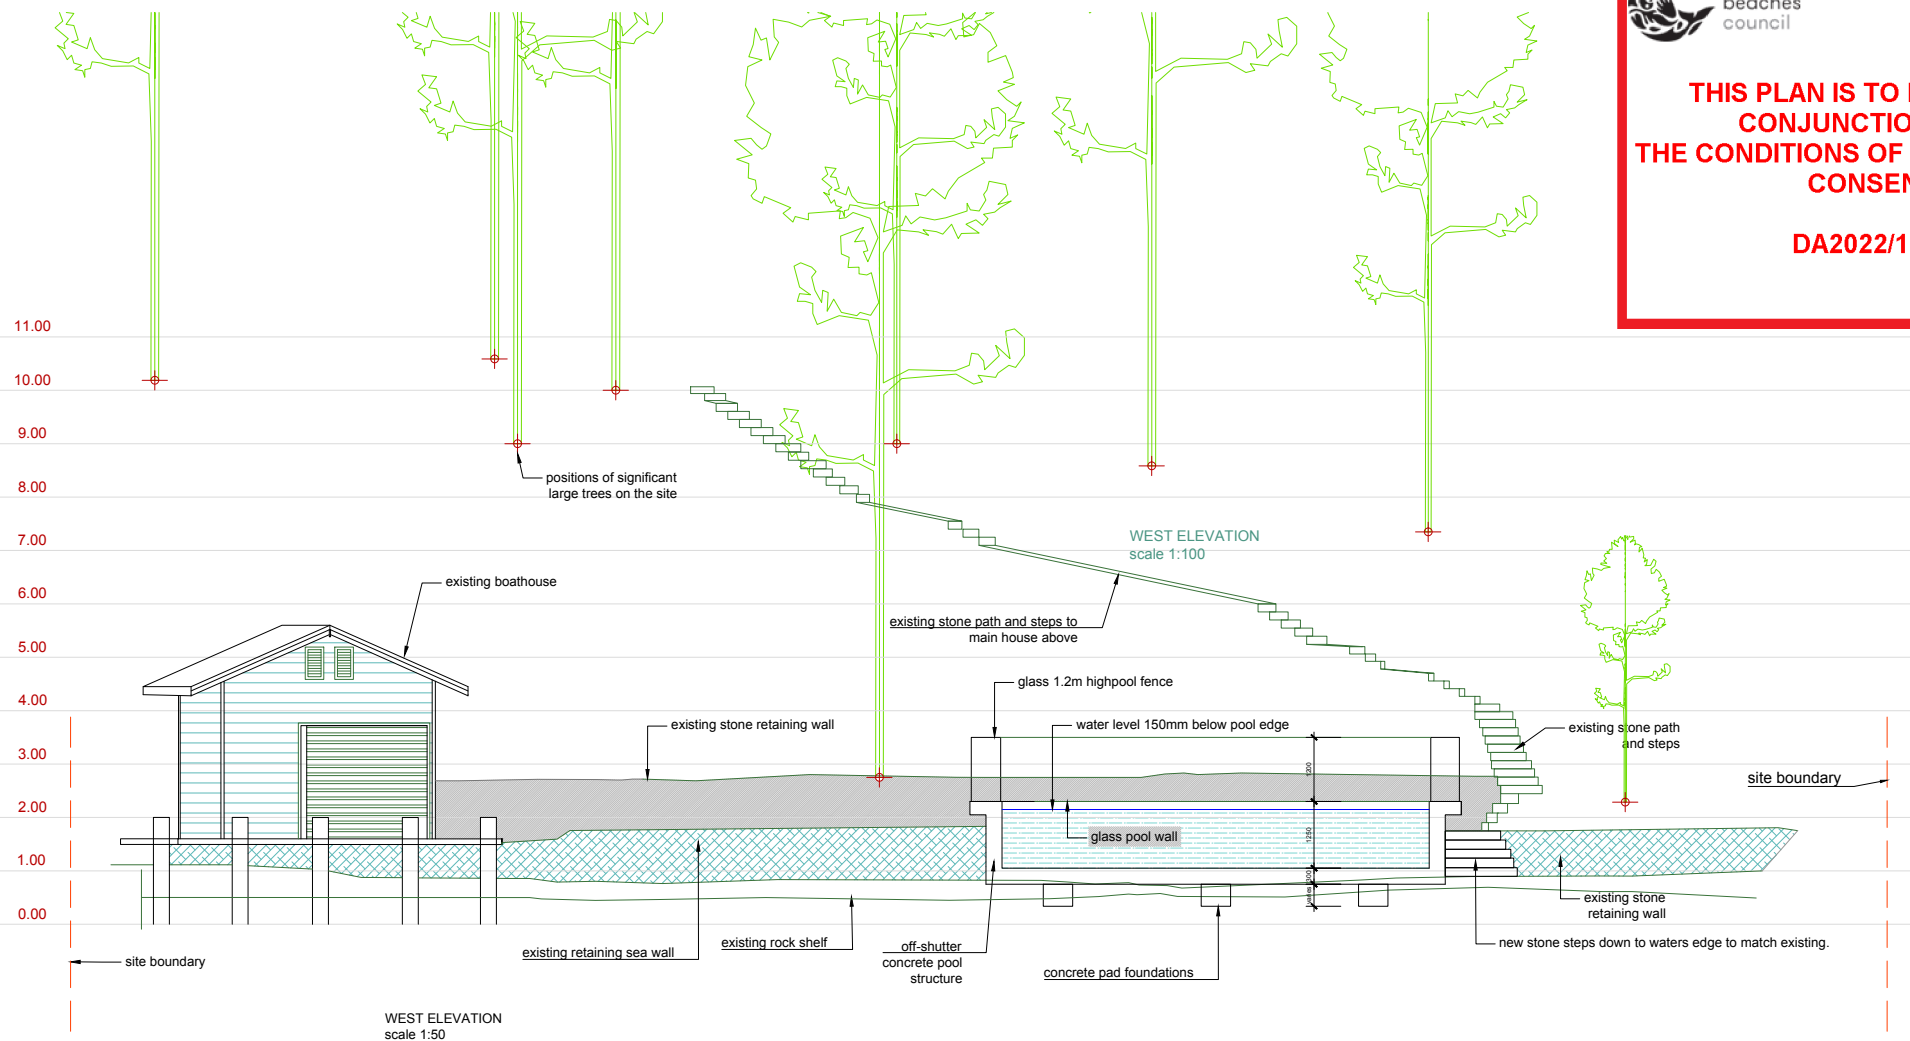
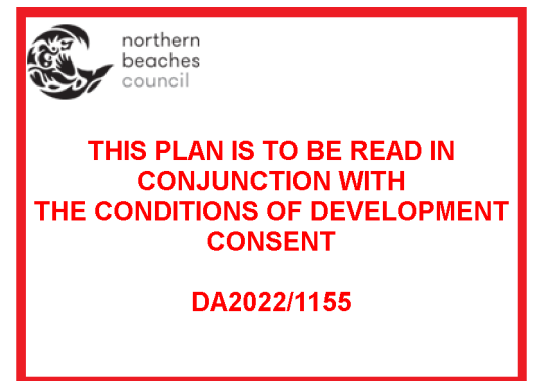


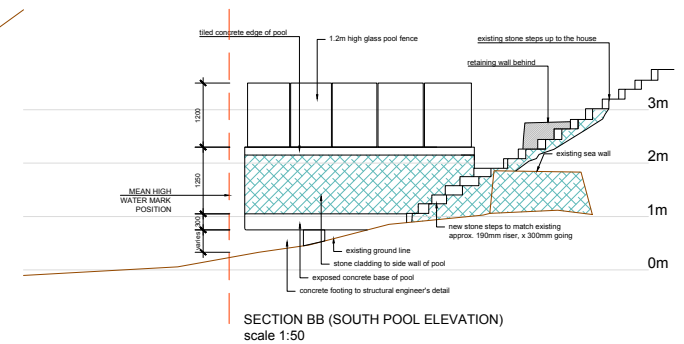

DA2022/1155

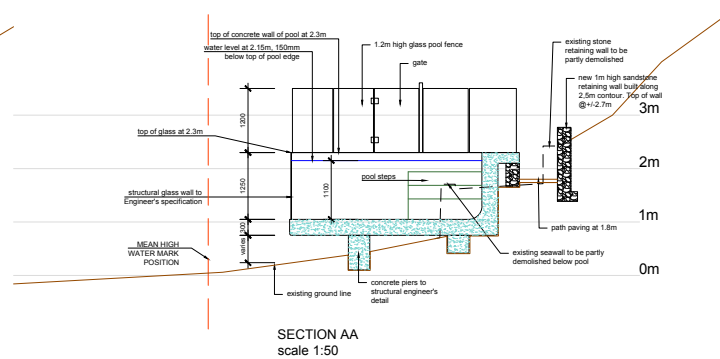

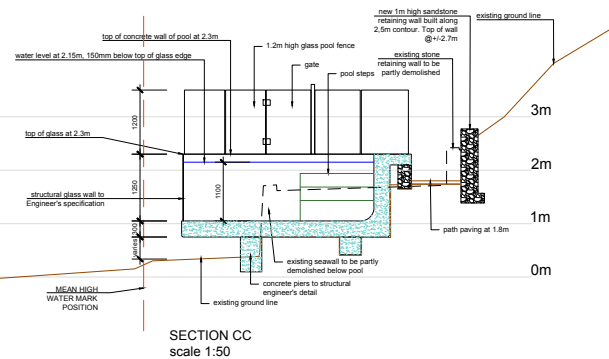

REVISION NOTES:
rev 1 - 19.05.2022 - stone cladding added to side walls of pool
rev 2 - 21.07.2022 - dimensions added
rev 3 - 15.11.2022 - pool reduced in size and height.
raised area of fill omitted.

Stephen Crosby & Assoc. Pty. Ltd.

SCOTLAND ISLAND
PO Box 204 Church Pl. NSW 2105
M. 0409 047 513 E. scrosby@internode.on.net

job:
SWIMMING POOL
167 RIVERVIEW RD.
CLAREVILLE, NSW -
Lot 102 DP 803977
for S. EHRlich

SECTIONS AND ELEVATIONS

scale: AS INDICATED @A1
drawn: ys
date: nov 2022
drawing no: 2201 - DA03 rev3