<u>LEGEND</u>

AWN - AWNING BALC- BALCONY/DECK LEVEL BB- BOTTOM OF BANK CL - ROAD CENTER LINE LEVEL CHIM - CHIMNEY LEVEL CONC - CONCRETE SURFACE LEVEL DECK - DECK LEVEL EPIT - ELECTRICAL PIT ELEC- ELECTRICAL PILLAR EDGE - EDGE OF VEGETATION TPIT TELECOMMUNICATION PIT FLR - FLOOR LEVEL GAS - GAS METER GRATE - GRATED PIT LEVEL GUT - ROOF GUTTER LEVEL **IC- INSPECTION CAP** INV- INVERT LEVEL KT - TOP OF KERB LEVEL KI - KERB INVERT LEVEL LP - LIGHT POLE PAR- PARAPET PATIO- PATIO LEVEL PAV - PAVEMENT LEVEL PIT- STORMWATER PIT PINV- PIT INVERT PP - POWER POLE **ROCK - ROCK LEVEL ROOF - ROOF LEVEL** SEP - SIDE ENTRY PIT SHED - SHED LEVEL SI - SIGN POLE SIC - SEWER INSPECTION CAP SMH - SEWER MAINTENANCE HOLE SPHT - SPOT HEIGHT / NATURAL SURFACE LEVEL STEP - STEP LEVEL SVENT- SEWER VENT TB - TOP OF BANK TG - TOP OF GUTTER **TPIT - TELECOM PIT** VC - VEHICLE CROSSING WALL - WALL LEVEL (TOW- TOP OF WALL, BOW- BOTTOM OF WALL) WM - WATER METER

TR/0.2/6/5 - TREE (TRUNK Dia. 0.2m, CANOPY SPREAD 6m, HEIGHT 5m) DIMENSIONS ARE APPROXIMATE

TW- WINDOW TOP **BW- WINDOW BOTTOM**


NOTES:

A LOT IN THE VICINITY.

3. BEARINGS ARE ON MGA GRID NORTH.

SCALE AND ARE INDICATIVE ONLY. 10. COVENANT NOTED ON TITLE (A896738).

CONTOUR INTERVAL - 1.0m

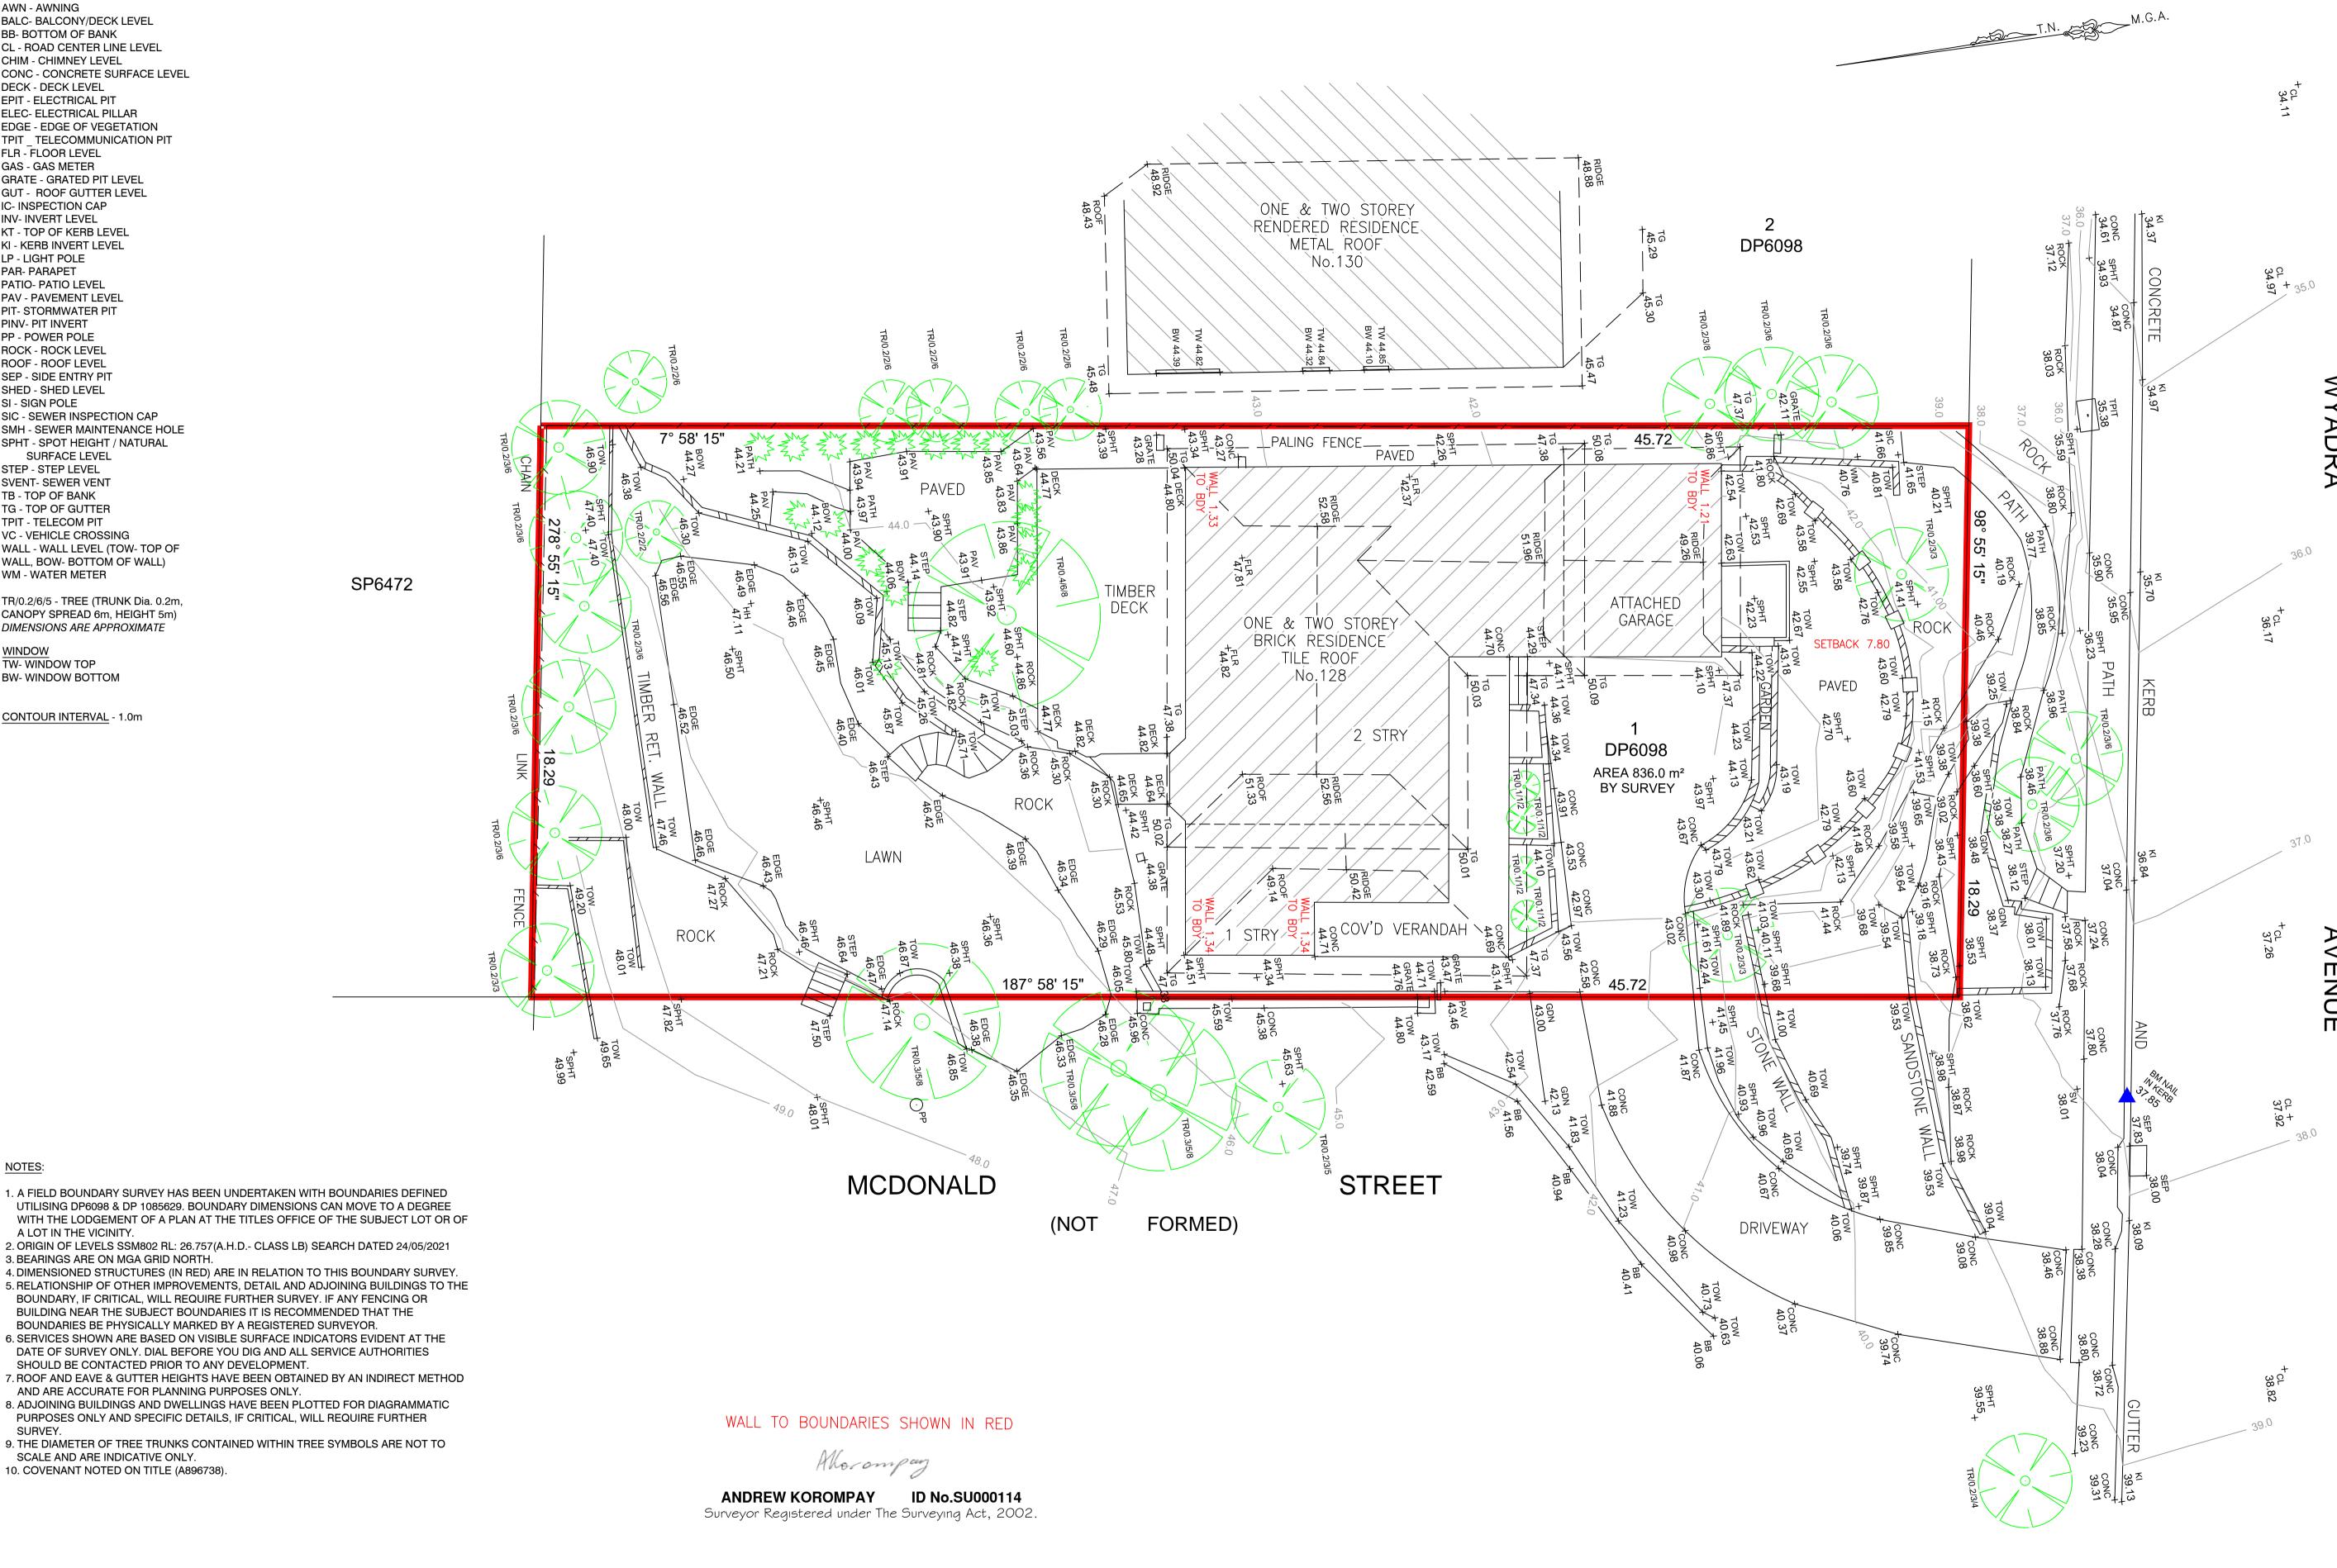

INITIAL ISSUE 11/06/2021 REVISION DESCRIPTION DATE REVISION

PLAN OF DETAIL OVER No. 128 WYADRA AVENUE NORTH MANLY, NSW, 2100.



16/9 Narabang Way Belrose NSW 2085 phone: 02 9450 0868 mobile: 0409 658 747 email: enquiry@truenorthsurveys.com.au

SCALE: 1:100 @ A1 : 1:200 @ A3		DATE: 11/06/2021
CLIENT: TRACEY HARVEY		DATUM: AHD
		SHEET 1 OF 1
DRAWN	CHECKED	APPROVED
SJ	KS	AK
DRAWING No.		REVISION
2239TN		0