


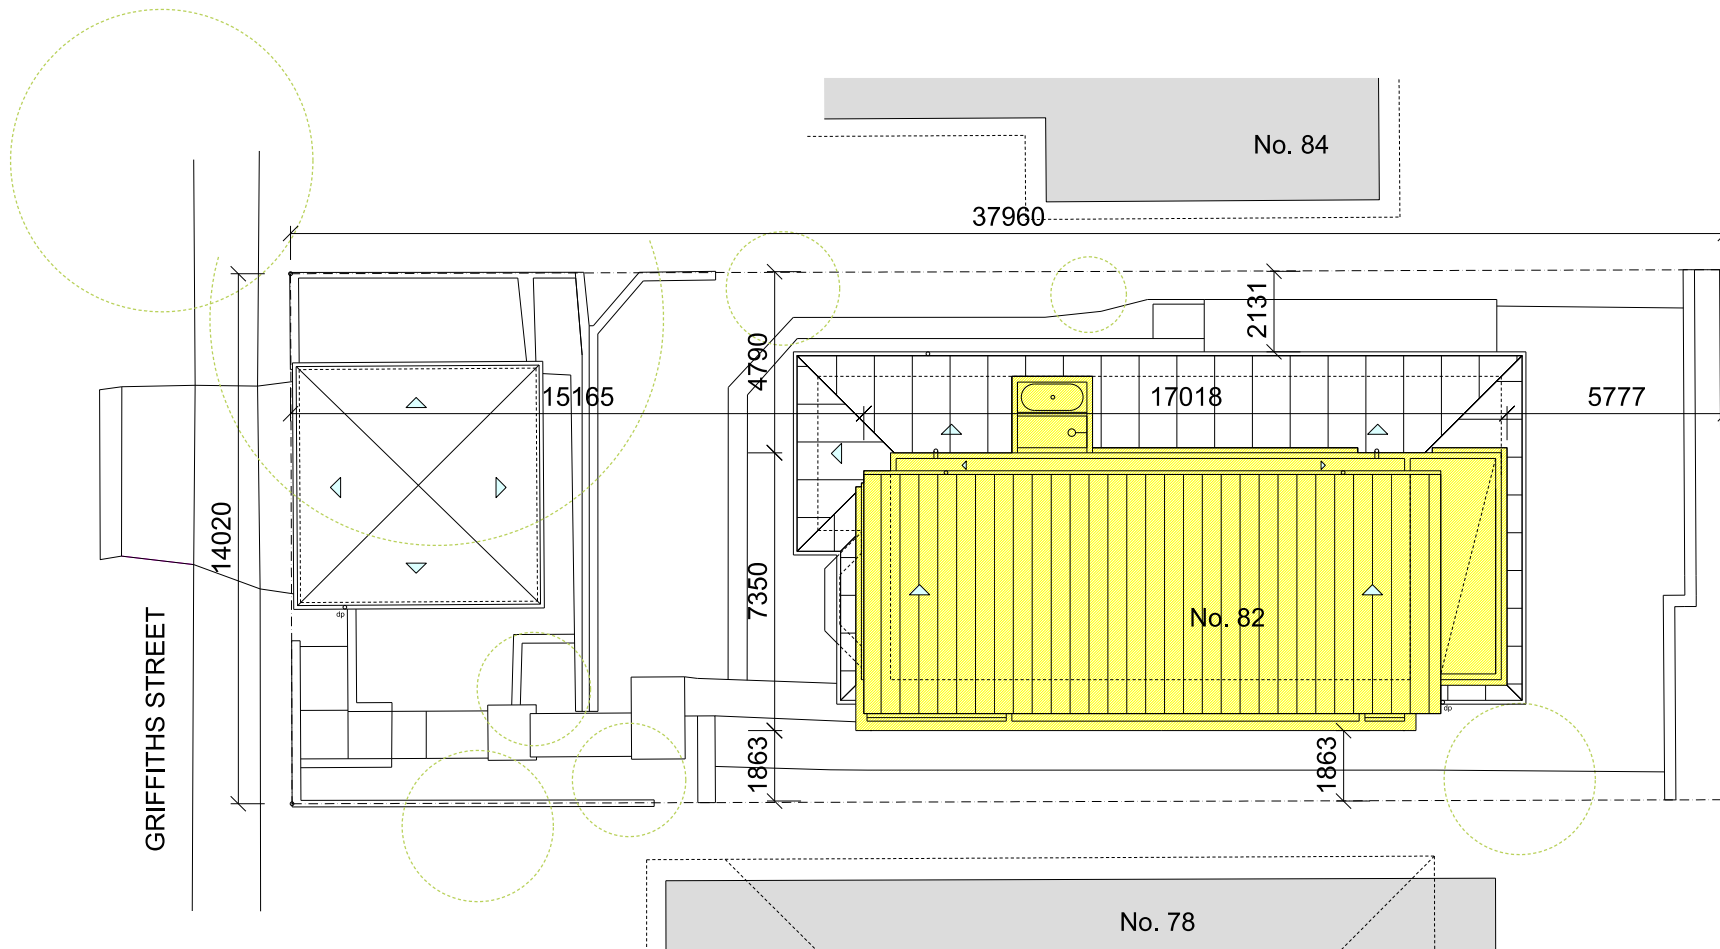

0 | 1 | 2 | 4 | 6 | 8 |


MATT DAY ARCHITECT

Suite 1 & 2
6 Waratah Street, Mona Vale NSW 2103
email : matt@mattdayarchitect.com.au
mob. 0400 661 788
registered architect : matt day no. 7748

SPECIFICATION :
The proposed building works must comply with all relevant Australian Standards and the Building Code of Australia.



Indicates New Work
Neighbouring Building

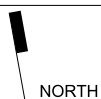

Notification Plan: Site Plan


82 Griffiths Street, Fairlight NSW 2094

DA


001

scale: 1 : 200 @ A4

ISSUE 01: 02.05.2025

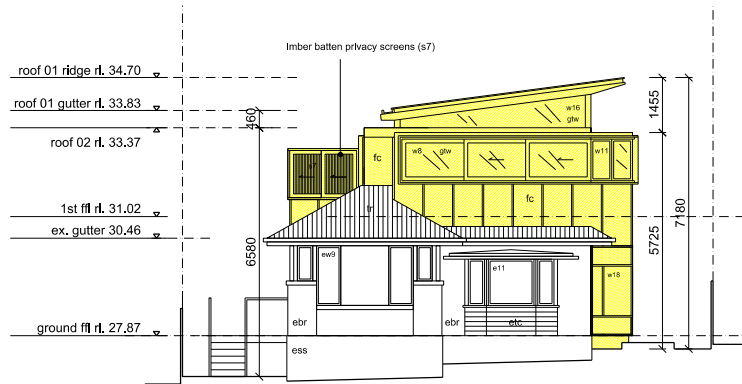

SOUTH ELEVATION

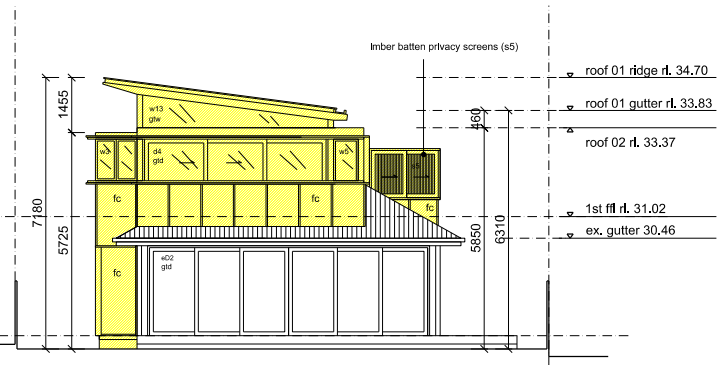

NORTH ELEVATION

0 1 2 4 6 8

MATT DAY ARCHITECT

Suite 1 & 2
6 Waratah Street, Mona Vale NSW 2103
email : matt@mattdayarchitect.com.au
mob. 0400 661 788
registered architect : matt day no. 7748

SPECIFICATION :
The proposed building works must comply with all relevant Australian Standards and the Building Code of Australia.



Indicates New Work



Neighbouring Building



NORTH

Notification Plan: Elevations : N / S

82 Griffiths Street, Fairlight NSW 2094

DA

003

scale: 1 : 200 @ A4

ISSUE 01: 02.05.2025