

<b>Contact Us</b>	
The General Manager, 725 Pittwater Road, Dee Why NSW 2099 or Customer Service Centre, Northern Beaches Council DX9118 Dee Why	
<b>Email</b>	council@warringah.nsw.gov.au
<b>Fax</b>	9942 2606
If you need help lodging your application call Customer Service on (02) 9942 2111 or come in and talk to us at the Civic Centre, Dee Why.	

<b>Office Use Only</b>										

**Part 1: Declaration**


<b>1. DECLARATION</b>	
I hereby certify that the shadow diagrams submitted with the proposal at	
<b>Address</b>	<b>57 MacMillan Street, SEAFORTH</b>
<b>For the erection of <i>Description of development</i></b>	<b>Proposed New Residential Dwelling</b>
<ul style="list-style-type: none"> <li>• In accordance with the survey (prepared by a registered surveyor) which is required to be submitted with the application</li> <li>• Drawn to true north</li> <li>• Indicate shadow cast by the proposal at 9am, noon, 3pm, 21 June</li> <li>• To indicate the shadow cast by existing buildings and structures on the site and in the surrounding area</li> </ul>	

**Part 2: Certification**


<b>2. CERTIFIER</b>			
<b>Title</b>	<input checked="" type="radio"/> Mr <input type="radio"/> Mrs <input type="radio"/> Ms <input type="radio"/> Other		
<b>Full family name <i>(no initials) (or Company)</i></b>	Ukalovic Design		
<b>Full given names <i>(no initials) (or A.C.N)</i></b>	Jay Ukalovic		
<b>Phone</b>		<b>Alternate</b>	
<b>Mobile</b>	0418 225 440	<b>Fax</b>	
<b>Qualification <i>(i.e. Architect, Planner, Computer Technician, Surveyor)</i></b>	Designer		

**Part 3: Signature**


<b>3. APPLICANT(S) SIGNATURE</b>	
<b>Signature</b>	
<b>Date</b>	18.09.2019

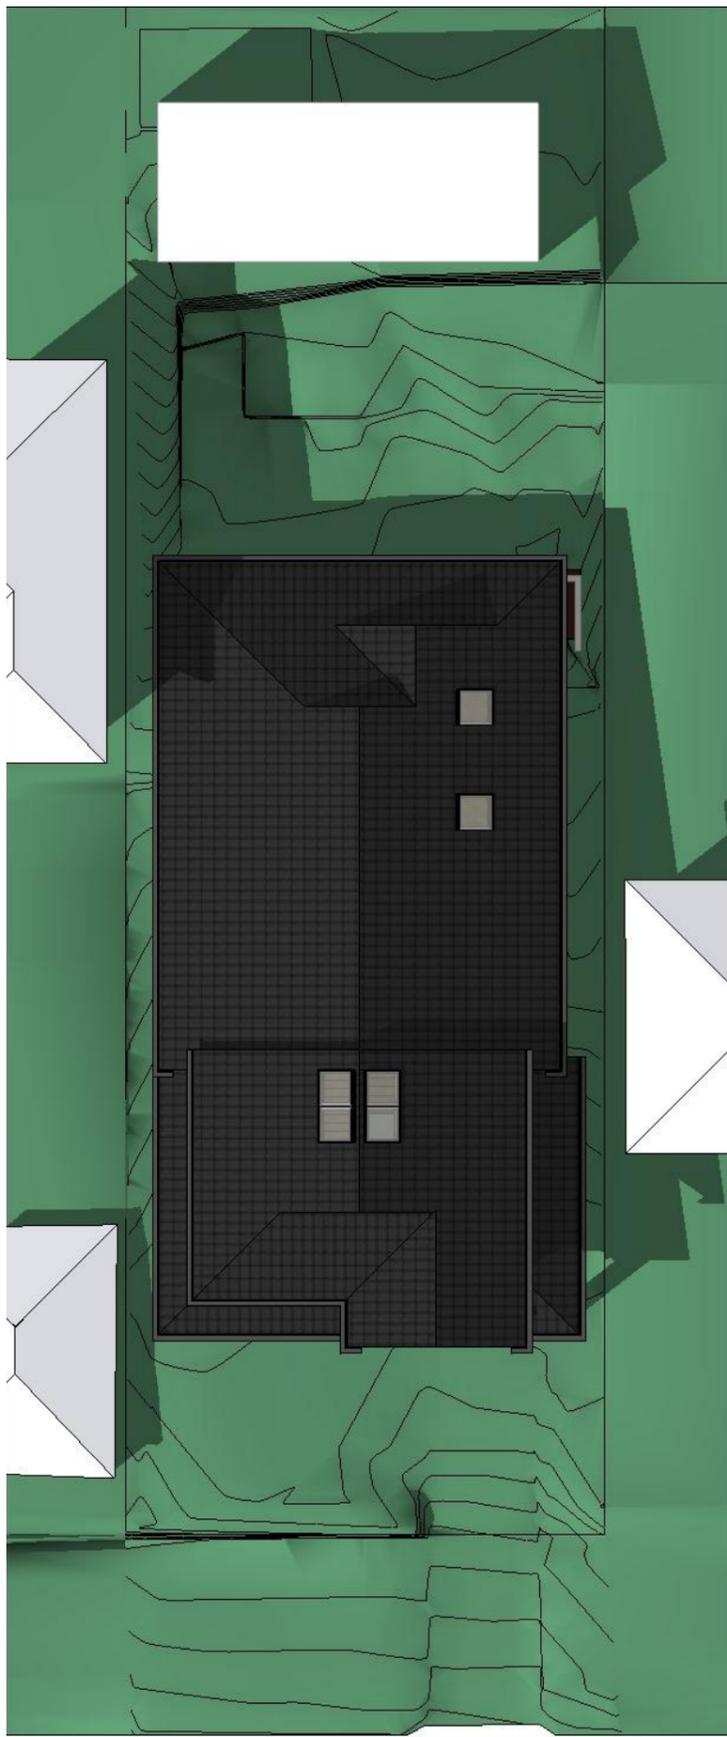

21 MAR 9AM

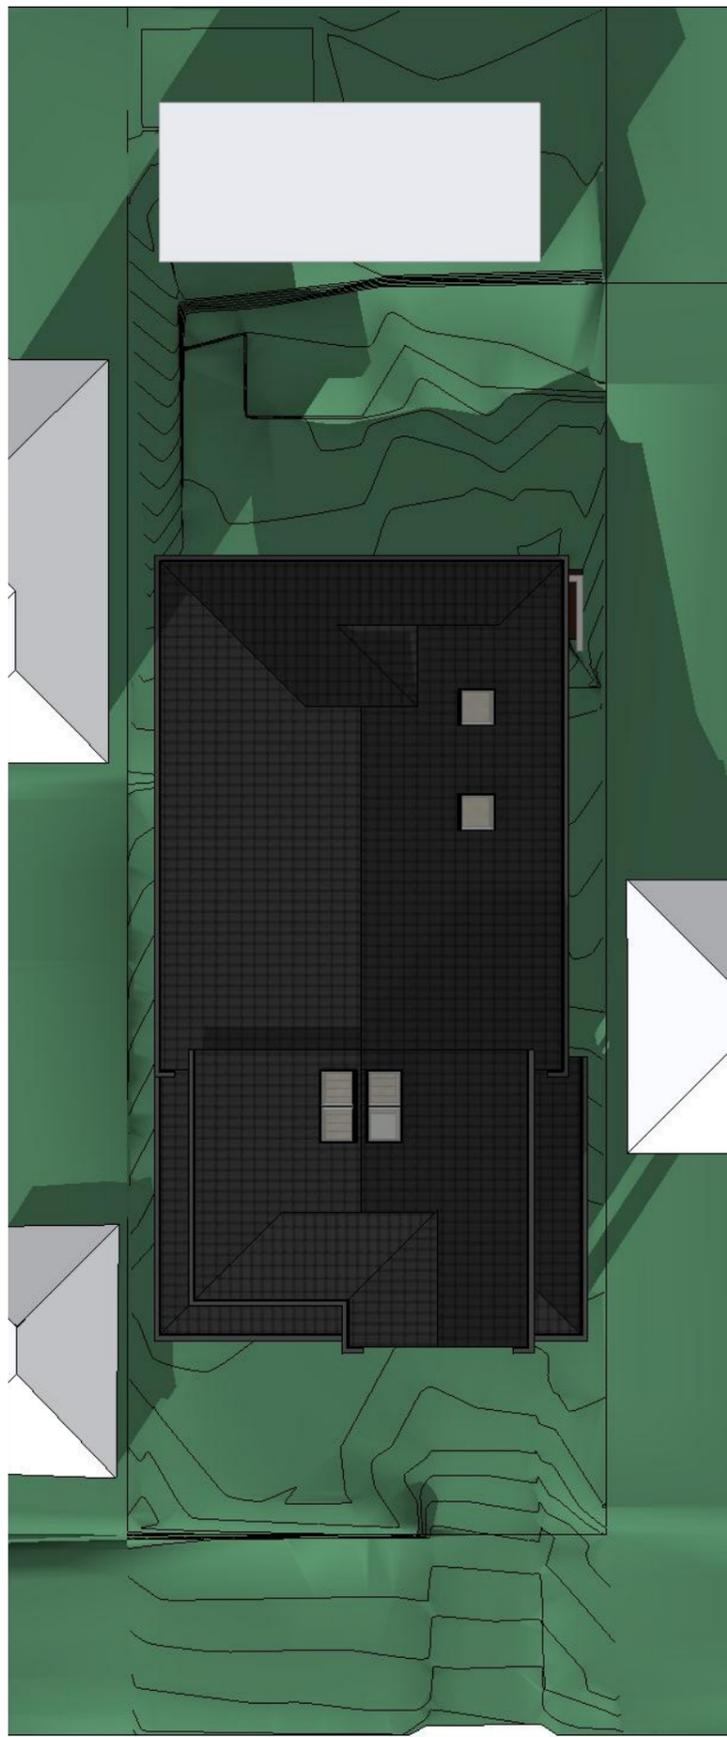

21 JUNE 9AM

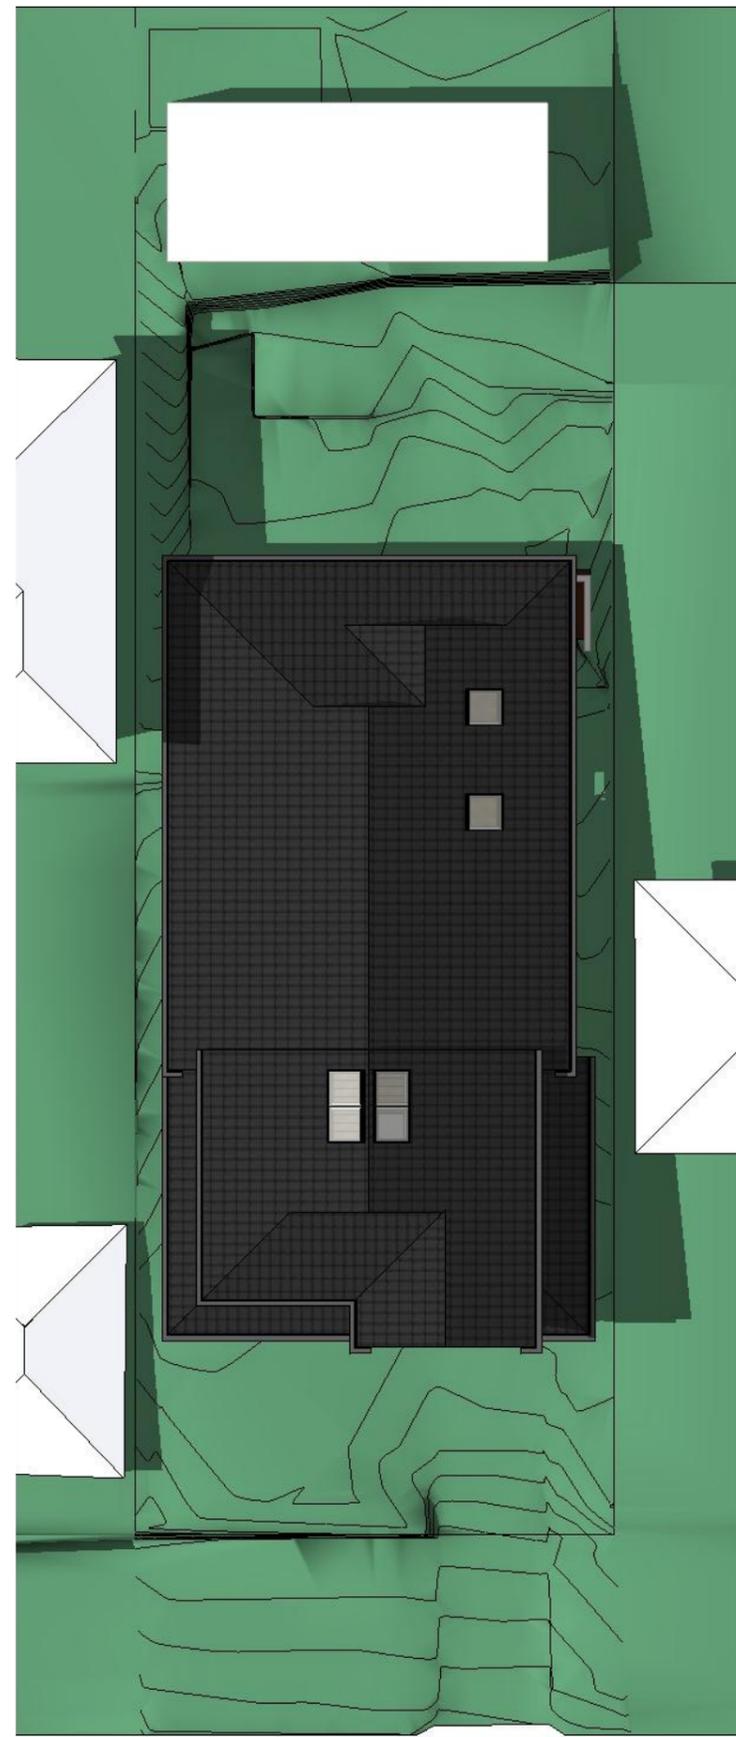

21 DEC 9AM


Wednesday, 18 September 2019




ISSUE	DATE	AMENDMENT
a	18.09.2019	DA SUBMISSION

PROJECT: <b>NEW RESIDENTIAL DWELLING</b> LOT 11 DP 18517 No. 57 MACMILLAN STREET, SEAFORTH	SHEET TITLE: <b>SHADOW DIAGRAMS AT 9AM</b>	REVISION: a
CLIENT: <b>DEGEER</b>	SCALE: <b>NTS</b>	PROJECT No: <b>1809</b>


8	11
---	----

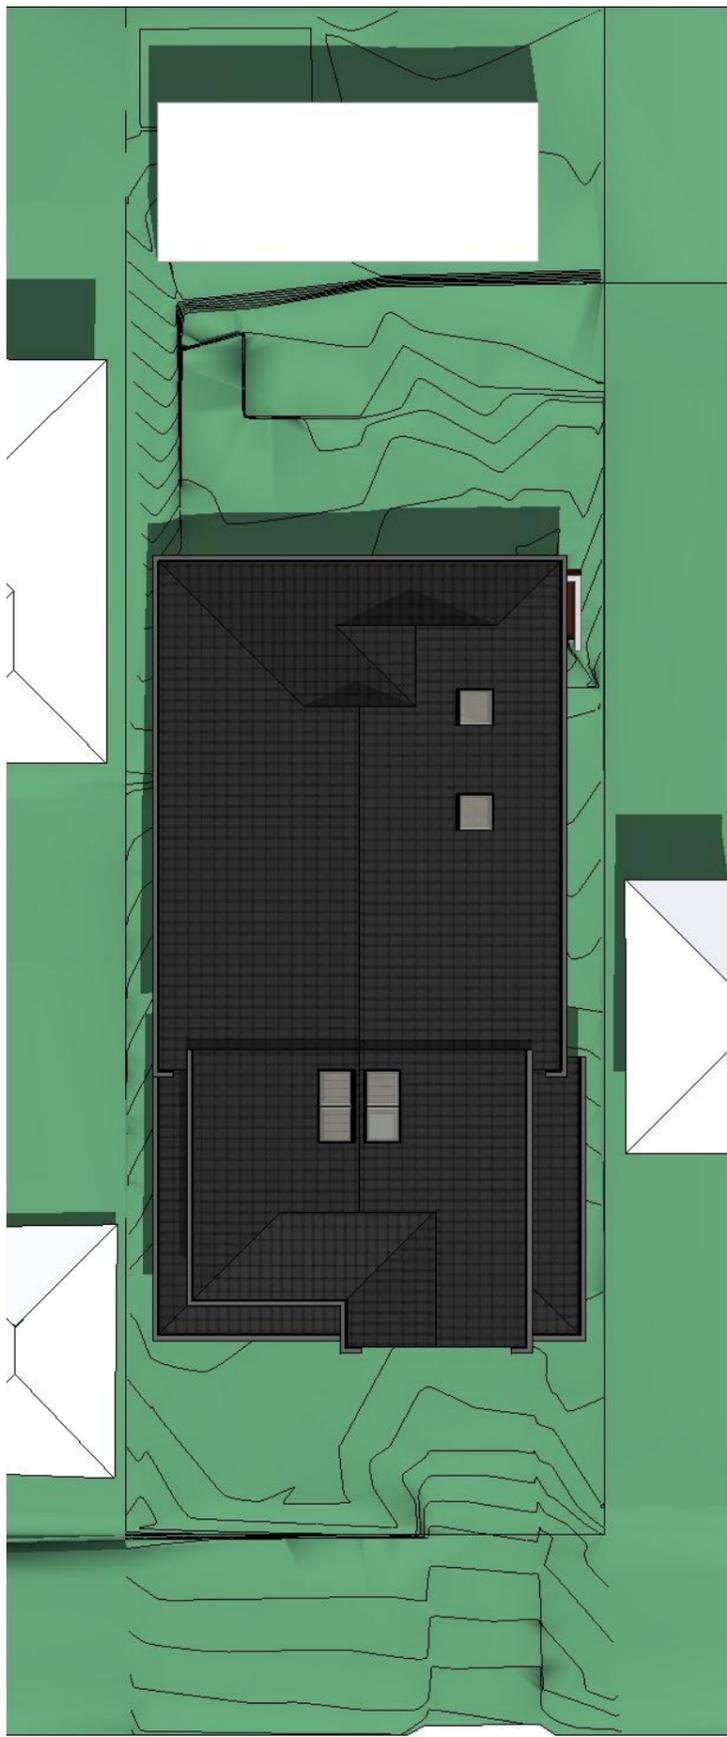

21 MAR 12PM

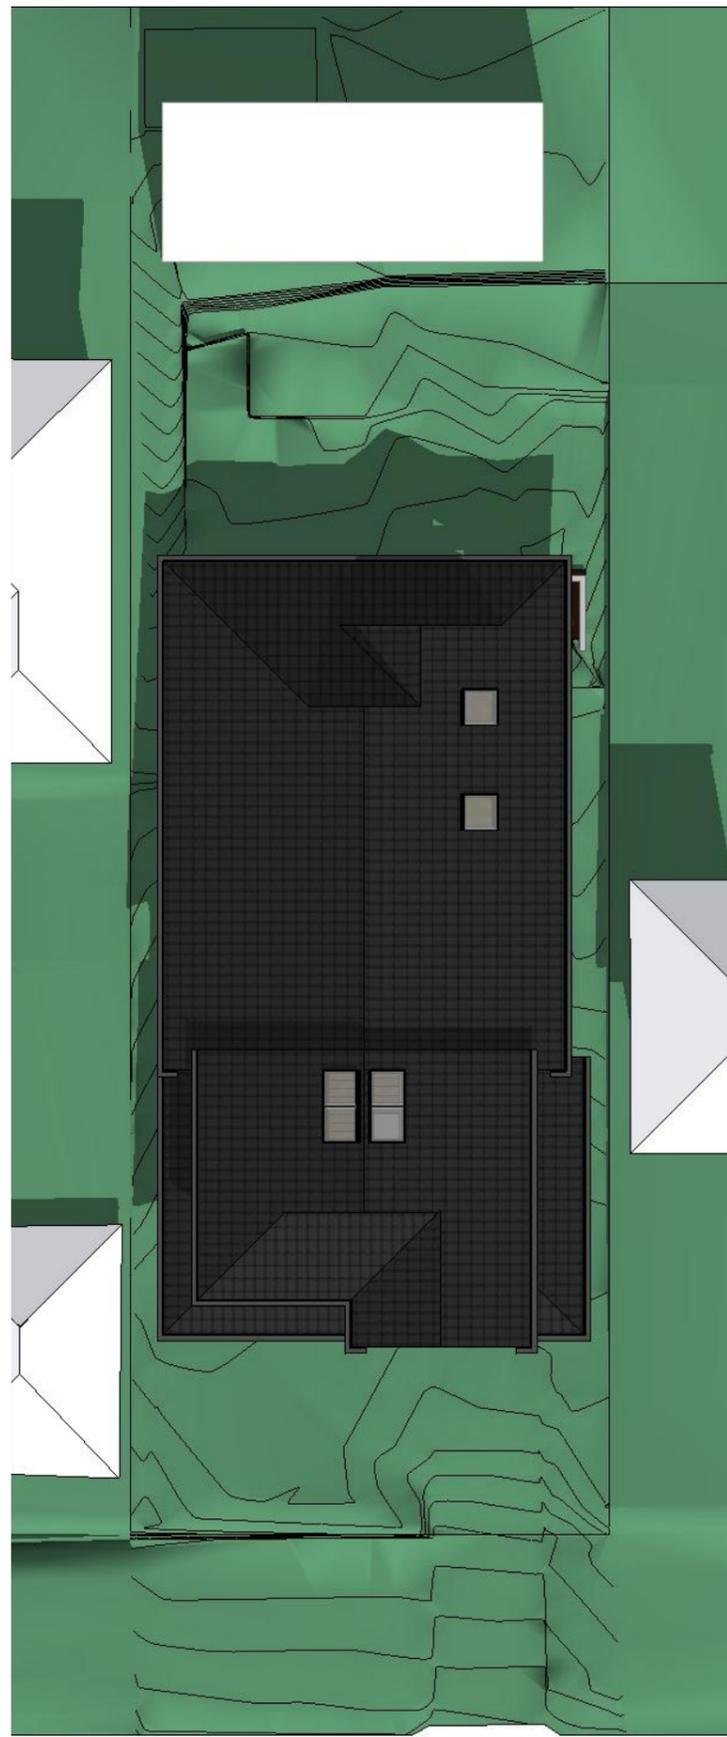

21 JUN 12PM

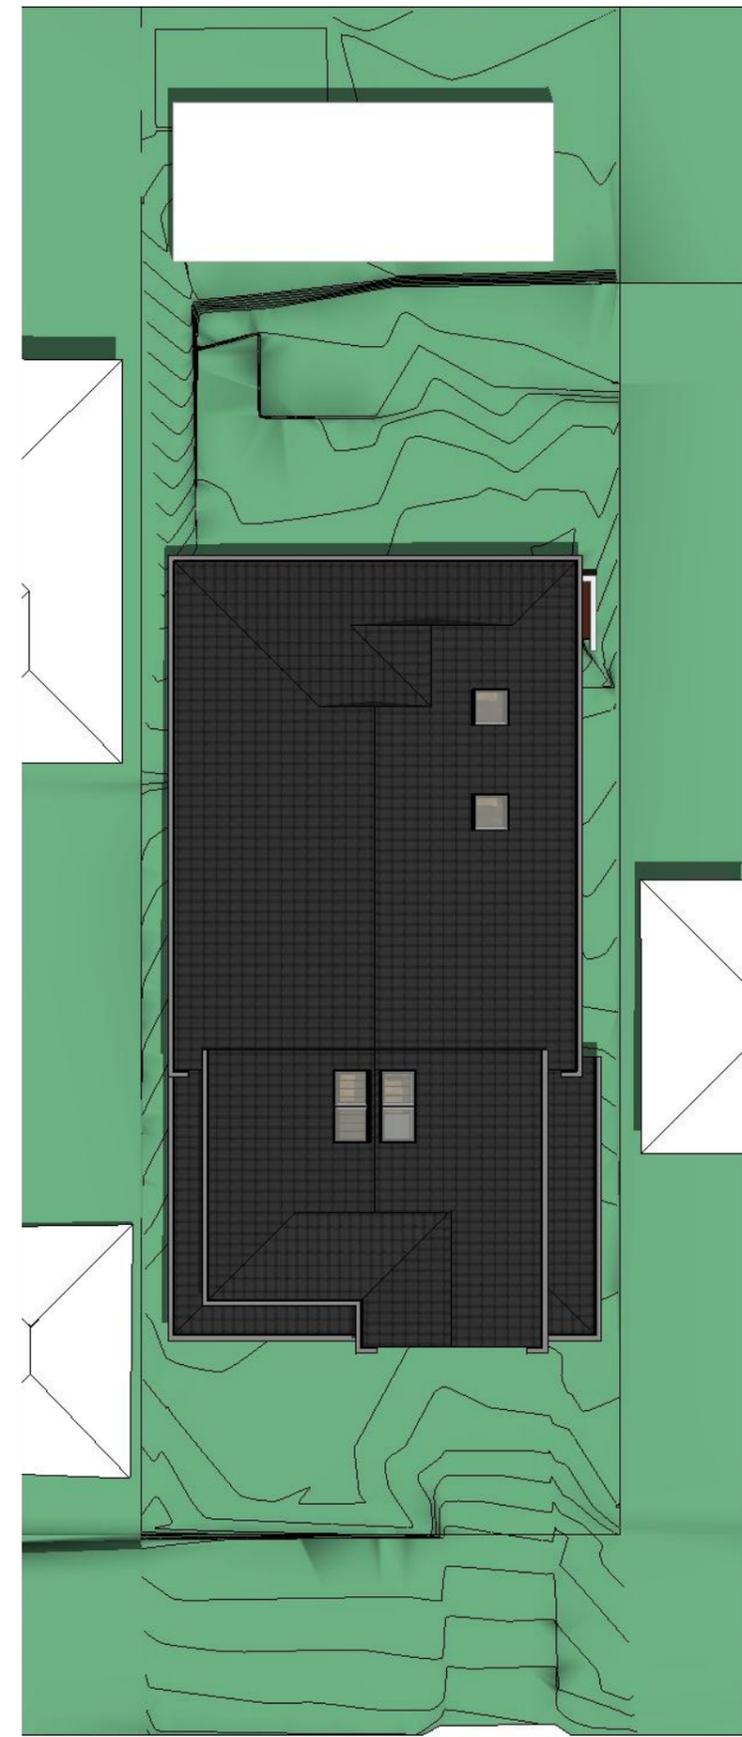

21 DEC 12PM

Wednesday, 18 September 2019




Certificate no.: 0004179107  
 Assessor Name: Tracy Cook  
 Accreditation no.: VQCR0001/12/1473  
 Certificate date: 02 Sep 2019  
 Building Address: 57 Macmillan Street  
 Seaford, NSW  
 2002


DESIGNS CONTAINED IN THESE DRAWINGS AND SPECIFICATIONS ARE SUBJECT TO COPYRIGHT LAWS. THEY MUST NOT BE REPRODUCED IN WHOLE OR PART, OR USED IN ANY OTHER WAY WITHOUT WRITTEN CONSENT.  
 DO NOT SCALE DIMENSIONS. ALL DIMENSIONS SHOULD BE VERIFIED ON SITE BEFORE COMMENCEMENT OF ANY WORKS.  
 IN CASE OF ANY DISCREPANCIES, IT SHOULD BE VERIFIED BEFORE CONTINUING FURTHER WORKS.

ISSUE	DATE	AMENDMENT
a	18.09.2019	DA SUBMISSION


PROJECT: <b>NEW RESIDENTIAL DWELLING</b> LOT 11 DP 18517 No. 57 MACMILLAN STREET, SEAFORTH	SHEET TITLE: <b>SHADOW DIAGRAMS AT 12PM</b>	REVISION: a
CLIENT: <b>DEGEER</b>	SCALE: <b>NTS</b>	PROJECT No.: <b>1809</b>

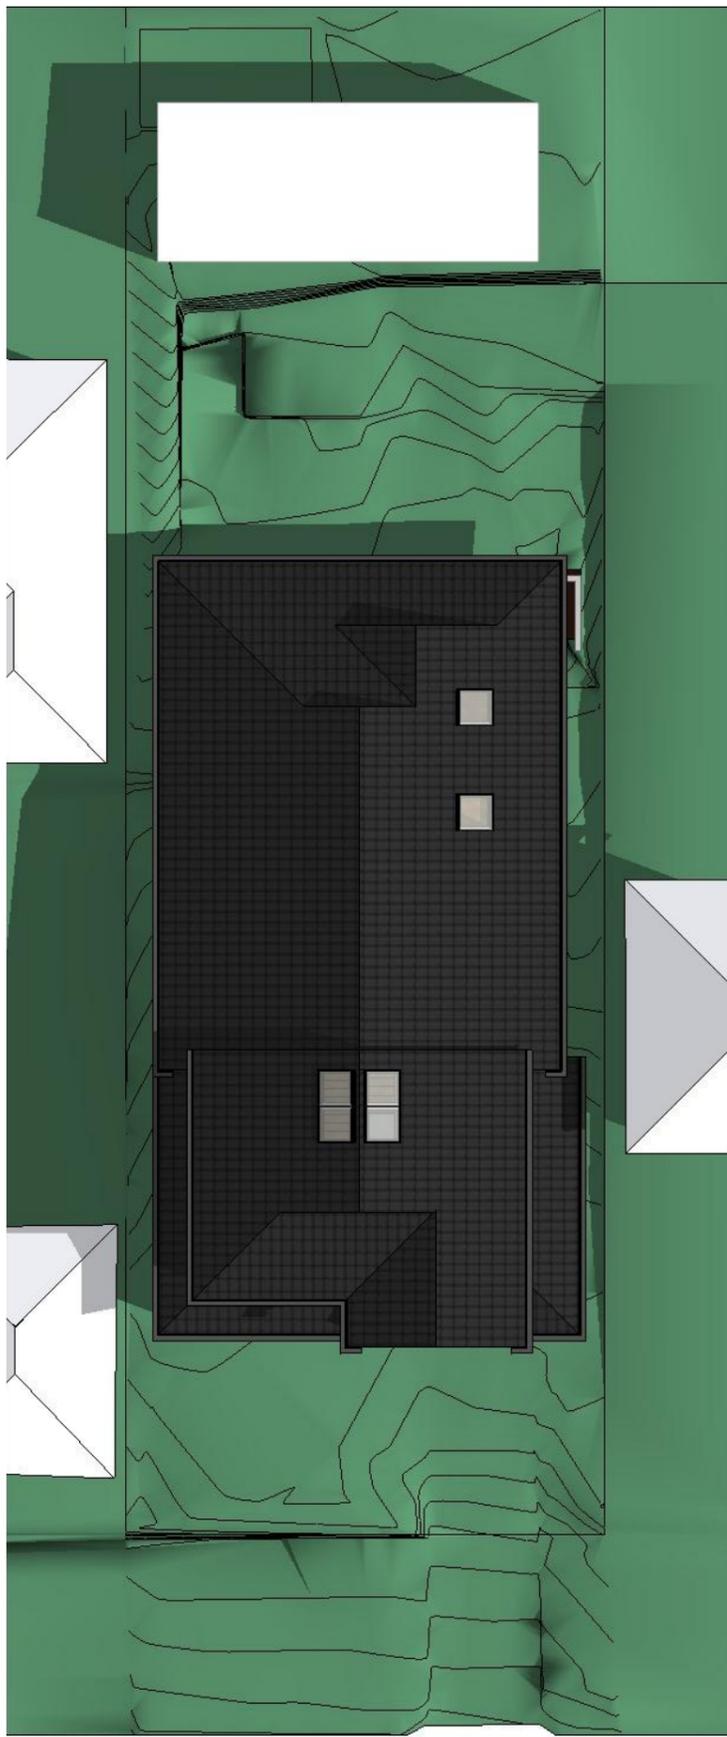

21 MAR 3PM

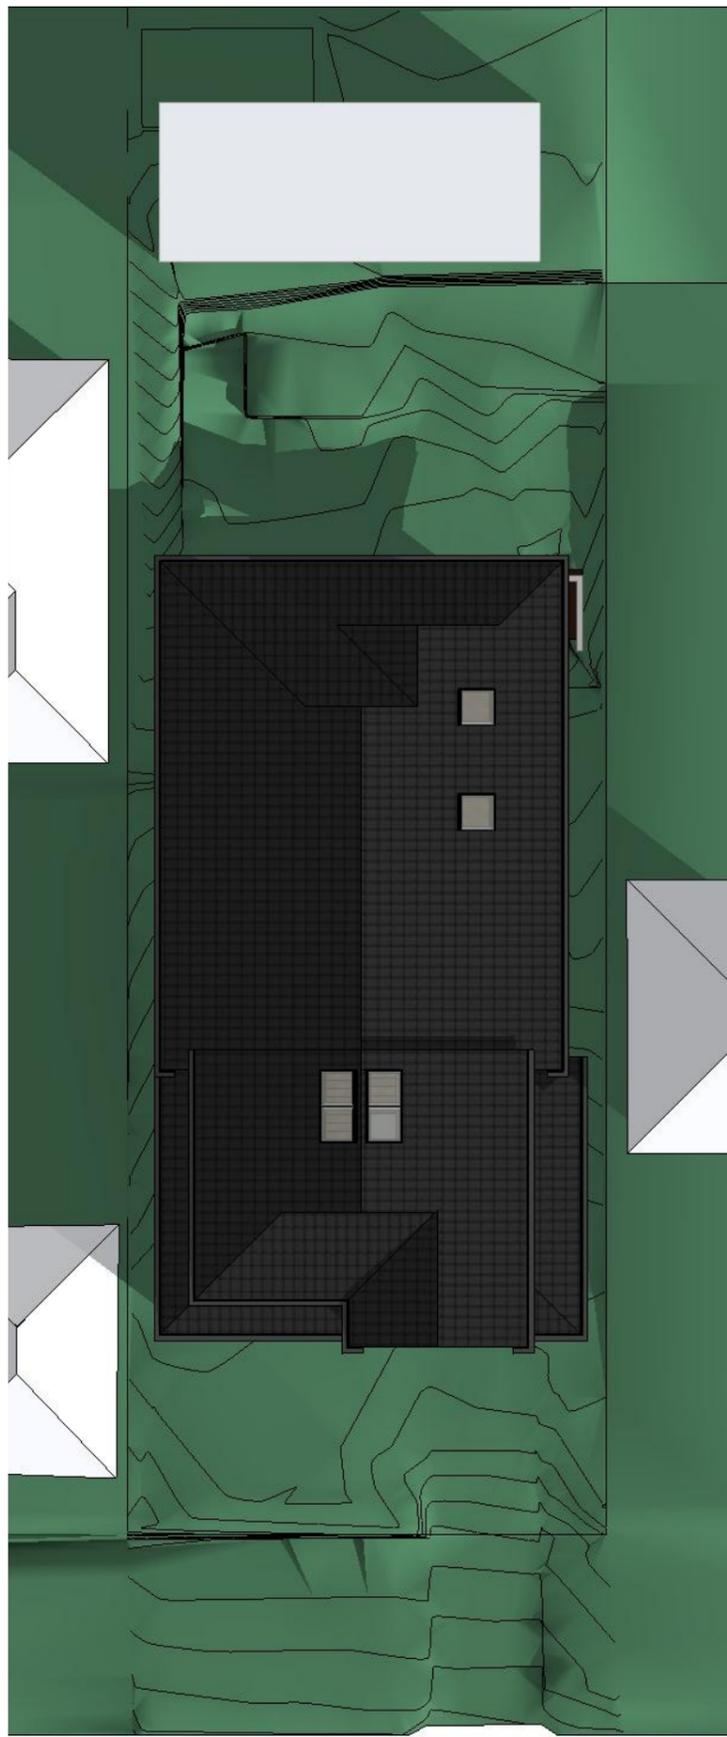

21 JUN 3PM

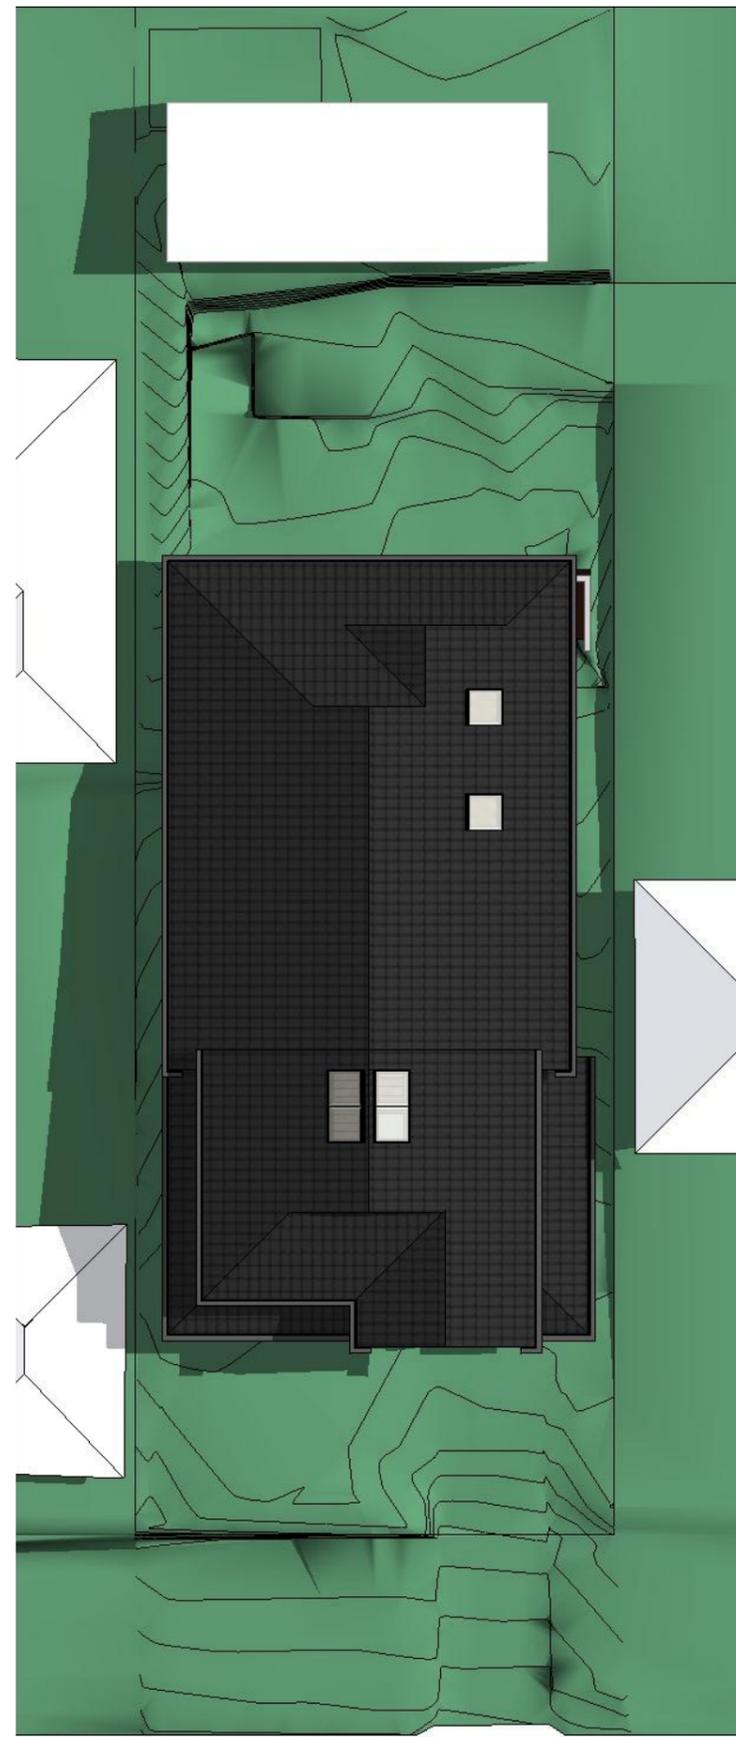

21 DEC 3PM

Wednesday, 18 September 2019



Certificate no.: 0004179107  
 Assessor Name: Tracy Cook  
 Accreditation no.: VQCR000121473  
 Certificate date: 02 Sep 2019  
 Drawing Address: 57 Macmillan Street  
 Seaforth, NSW  
 2092

DESIGNS CONTAINED IN THESE DRAWINGS AND SPECIFICATIONS ARE SUBJECT TO COPYRIGHT LAWS. THEY MUST NOT BE REPRODUCED IN WHOLE OR PART, OR USED IN ANY OTHER WAY WITHOUT WRITTEN CONSENT.  
 DO NOT SCALE DIMENSIONS. ALL DIMENSIONS SHOULD BE VERIFIED ON SITE BEFORE COMMENCEMENT OF ANY WORKS.  
 IN CASE OF ANY DISCREPANCIES, IT SHOULD BE VERIFIED BEFORE CONTINUING FURTHER WORKS.

ISSUE	DATE	AMENDMENT
a	18.09.2019	DA SUBMISSION

PROJECT: <b>NEW RESIDENTIAL DWELLING</b> LOT 11 DP 18517 No. 57 MACMILLAN STREET, SEAFORTH	SHEET TITLE: <b>SHADOW DIAGRAMS AT 3PM</b>	REVISION: a
CLIENT: <b>DEGEER</b>	SCALE: <b>NTS</b>	PROJECT No: <b>1809</b>

10	11
----	----