

Contact Us	
The General Manager, 725 Pittwater Road, Dee Why NSW 2099 or Customer Service Centre, Northern Beaches Council DX9118 Dee Why	
Email	council@warringah.nsw.gov.au
Fax	9942 2606
If you need help lodging your application call Customer Service on (02) 9942 2111 or come in and talk to us at the Civic Centre, Dee Why.	

Office Use Only									


Part 1: Declaration


1. DECLARATION	
I hereby certify that the shadow diagrams submitted with the proposal at	
Address	Lot 13 Bubalo street, Warriewood
For the erection of <i>Description of development</i>	construction of a double storey dwelling
<ul style="list-style-type: none"> In accordance with the survey (prepared by a registered surveyor) which is required to be submitted with the application Drawn to true north Indicate shadow cast by the proposal at 9am, noon, 3pm, 21 June To indicate the shadow cast by existing buildings and structures on the site and in the surrounding area 	

Part 2: Certification

2. CERTIFIER			
Title	<input checked="" type="radio"/> Mr <input type="radio"/> Mrs <input type="radio"/> Ms <input type="radio"/> Other		
Full family name <i>(no initials) (or Company)</i>	Brkic		
Full given names <i>(no initials) (or A.C.N)</i>	Sulejman		
Phone	98951633	Alternate	
Mobile	0422 461 767	Fax	
Qualification <i>(i.e. Architect, Planner, Computer Technician, Surveyor)</i>	Drafting & design manager		



Part 3: Signature

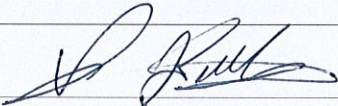3. APPLICANT(S) SIGNATURE	
Signature	
Date	2.9.19

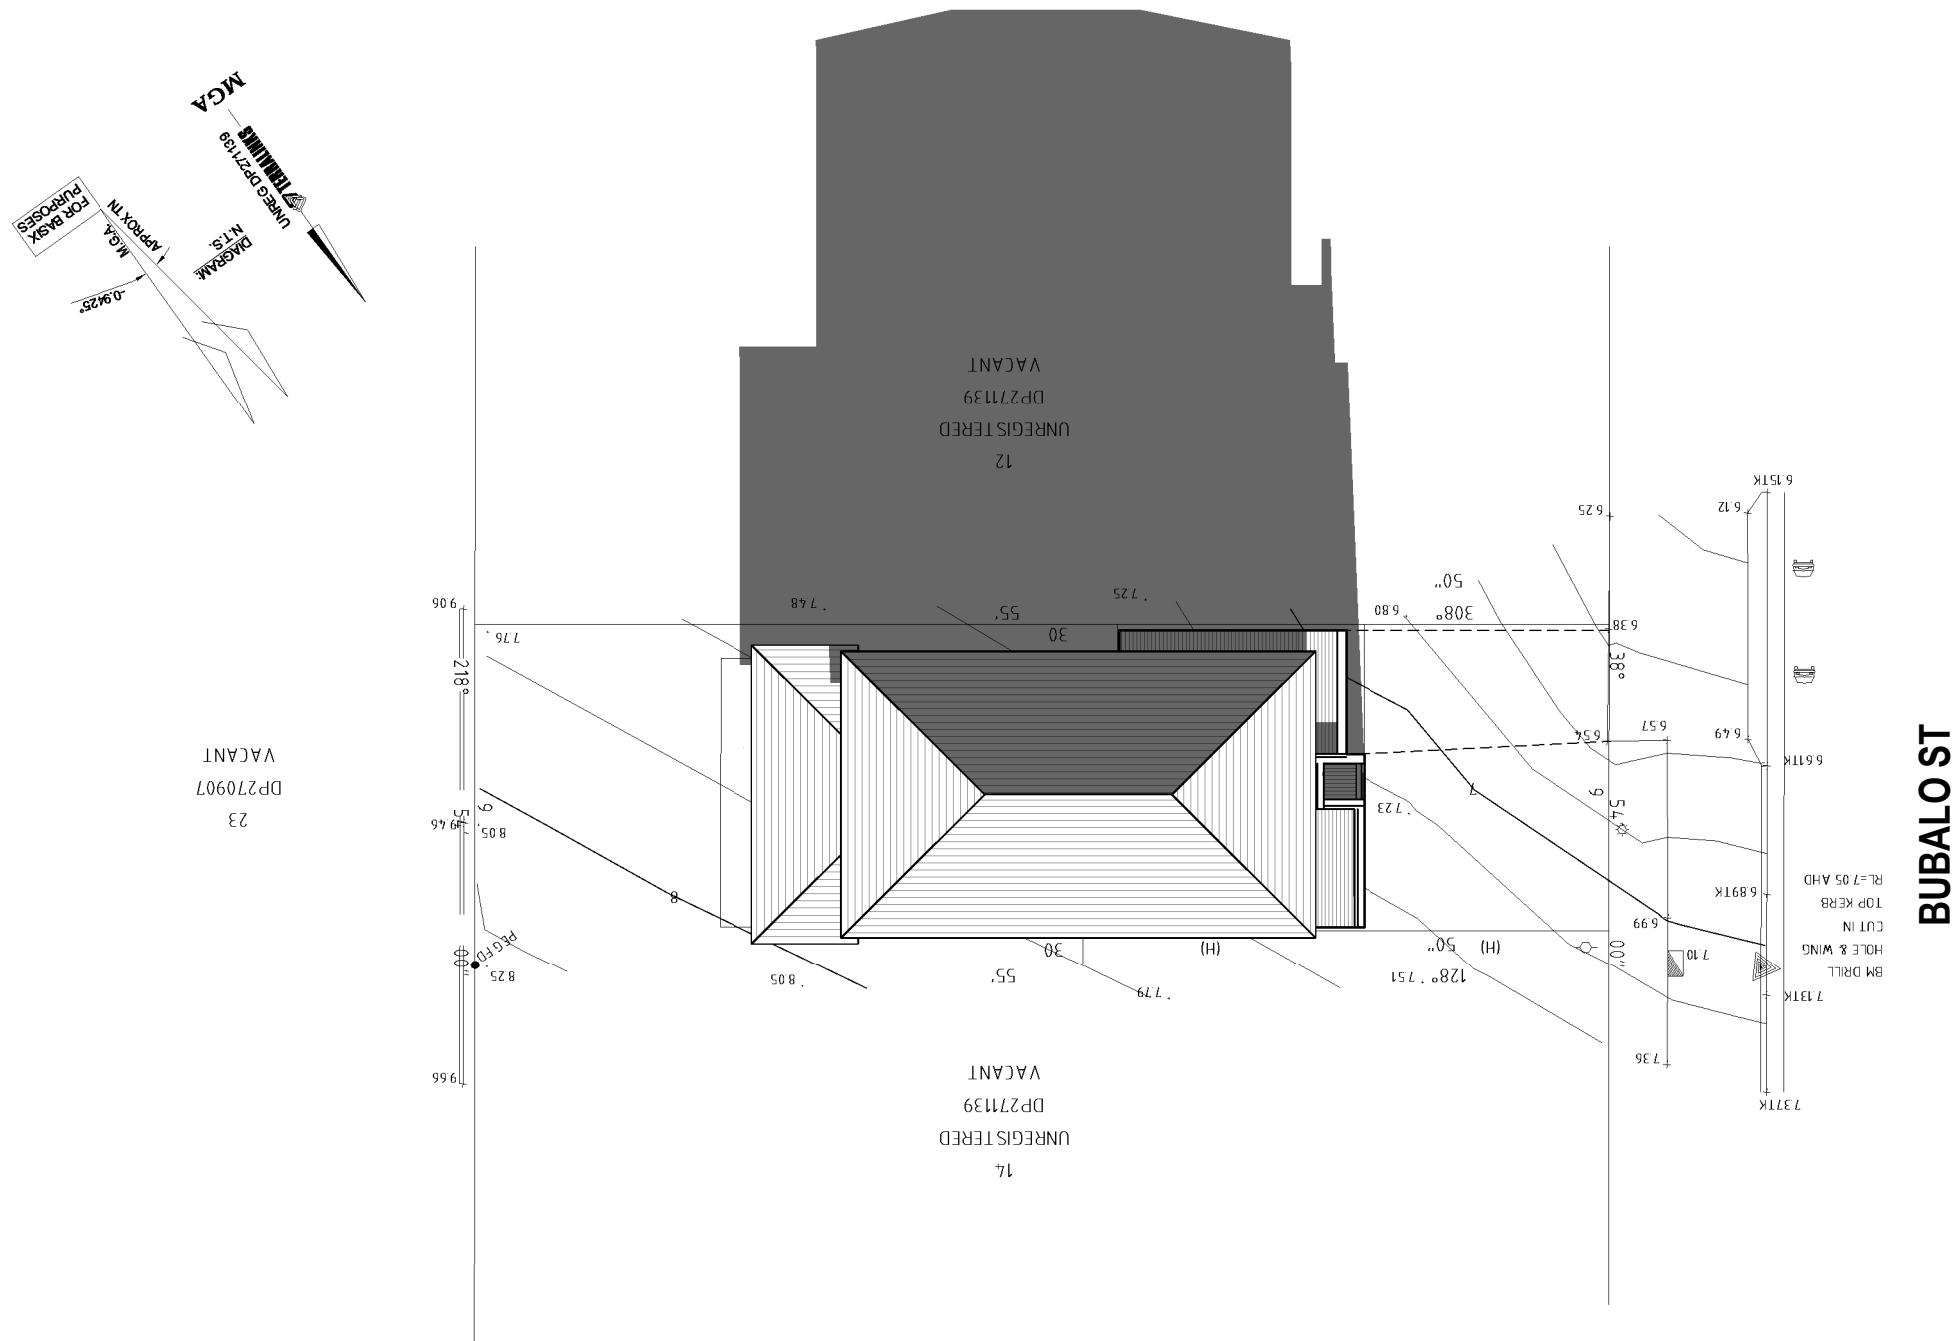



SHADOW DIAGRAM JUNE 21st 9AM

ISSUE	AMENDMENT	DATE	<p>Copyright reserved. No part of these plans may be reproduced or transmitted in any form without the written permission of Wincrest Group Pty Ltd.</p>	 <p>BESPOKE Wincrest Group Pty Ltd. ACN 135 562 873 Builders License No. 213 442C 18 Pitt St, Paramatta NSW 2150 Ph:(02) 9635 1644 Fax:(02) 9633 4806</p>	PROPOSED RESIDENCE FOR:	AFFINITY INCLUSIONS	
A	PFD (EC)	17.08.18			CLIENT: MR & MRS POWER	JOB NO: 17264	DATE: 31.07.19
B	VARY B (EB)	27.09.18			<p>ADDRESS: LOT 13 BUBALO STREET WARRIEWOOD NORTHERN BEACHES COUNCIL</p>	DRAWN: EB	CHECKED: Checker
C	VARY D (EB)	07.03.19				SCALE: 1 : 200	SHEET NO: 15
D	VARY CS (EB)	08.04.19				PLEASE DISCARD ALL OTHER PLANS	
E	VARY F (EC)	31.07.19				DO NOT SCALE DRAWING	
F	FFD (EB)	09.08.19					

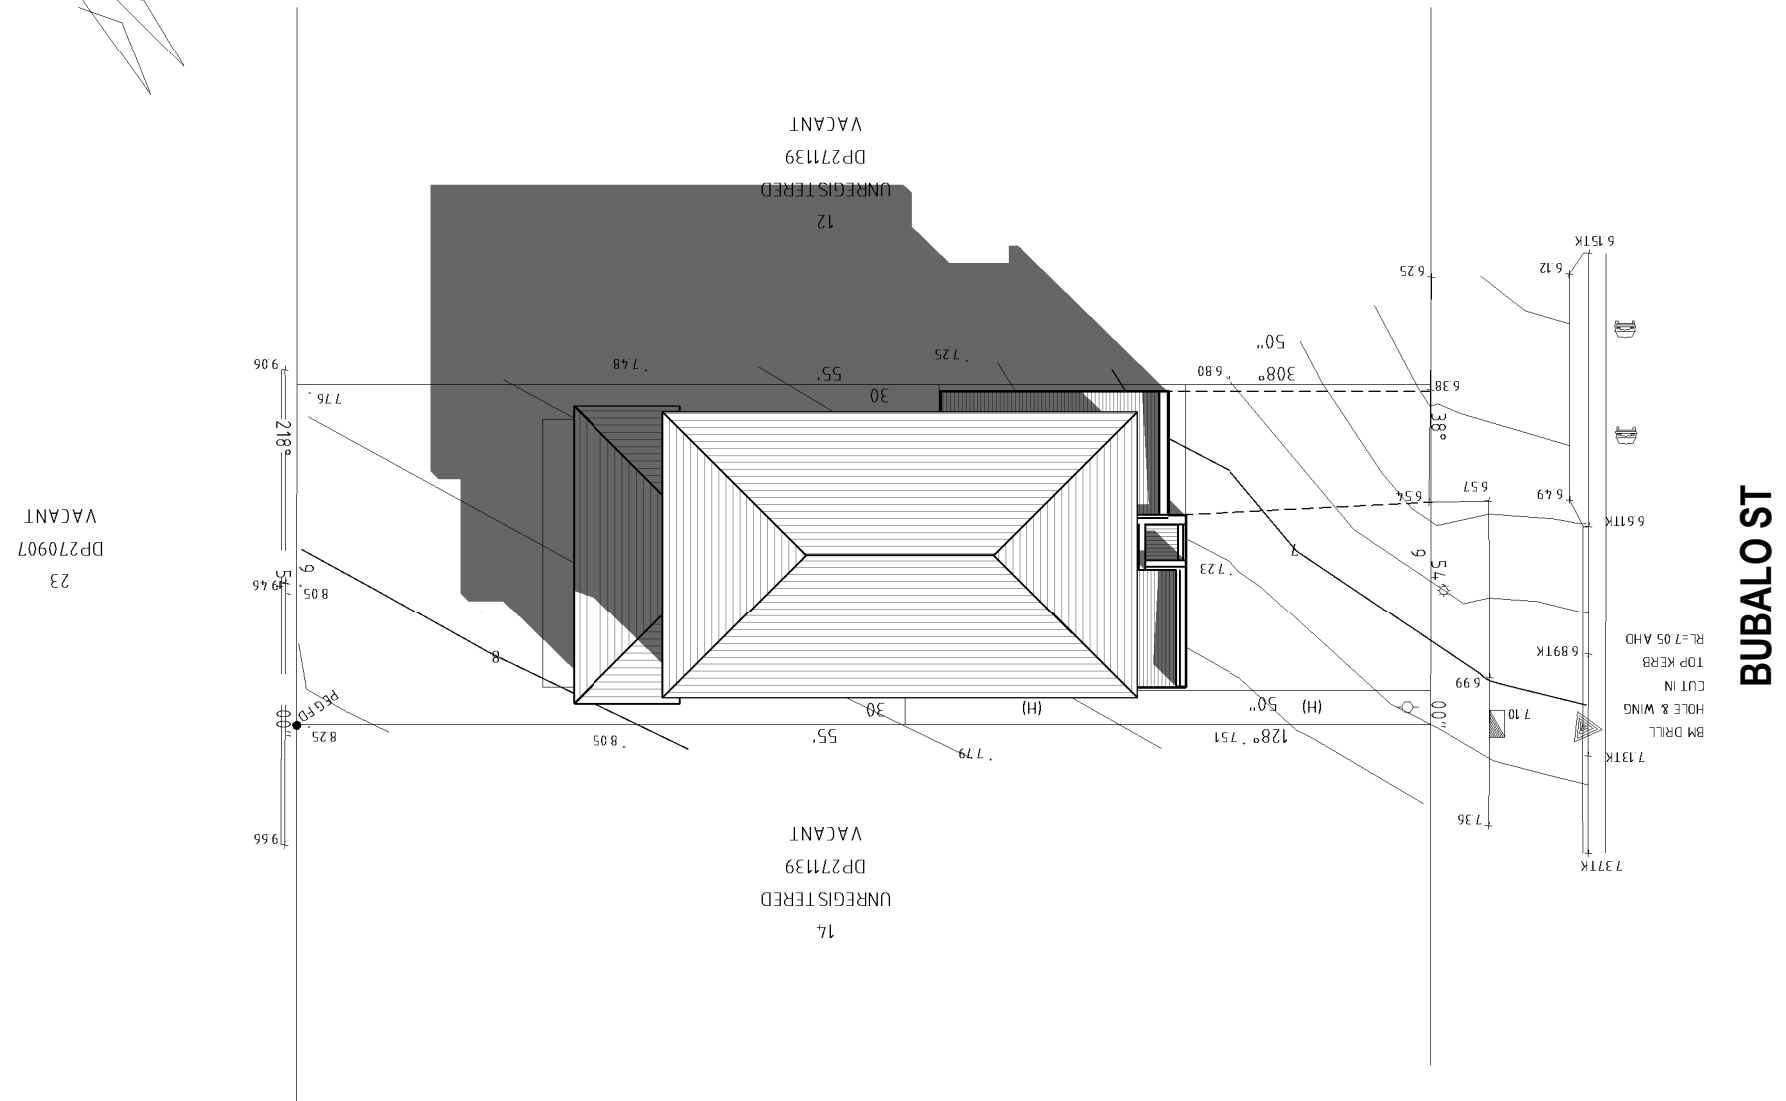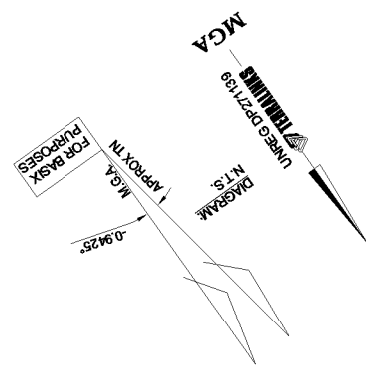

SHADOW DIAGRAM JUNE 21st 12PM

ISSUE	AMENDMENT	DATE	<p>Copyright reserved. No part of these plans may be reproduced or transmitted in any form without the written permission of Wincrest Group Pty Ltd.</p>	 <p>BESPOKE Wincrest Group Pty Ltd. ACN 135 562 873 Builders License No. 213 442C 18 Pitt St, Paramatta NSW 2150 Ph:(02) 9635 1644 Fax:(02) 9633 4806</p>	PROPOSED RESIDENCE FOR:	AFFINITY INCLUSIONS	
A	PFD (EC)	17.08.18			CLIENT: MR & MRS POWER	JOB NO: 17264	DATE: 31.07.19
B	VARY B (EB)	27.09.18			<p>ADDRESS: LOT 13 BUBALO STREET WARRIEWOOD NORTHERN BEACHES COUNCIL</p>	DRAWN: EB	CHECKED: Checker
C	VARY D (EB)	07.03.19				SCALE: 1 : 200	SHEET NO: 16
D	VARY CS (EB)	08.04.19				PLEASE DISCARD ALL OTHER PLANS	
E	VARY F (EC)	31.07.19				DO NOT SCALE DRAWING	
F	FFD (EB)	09.08.19					

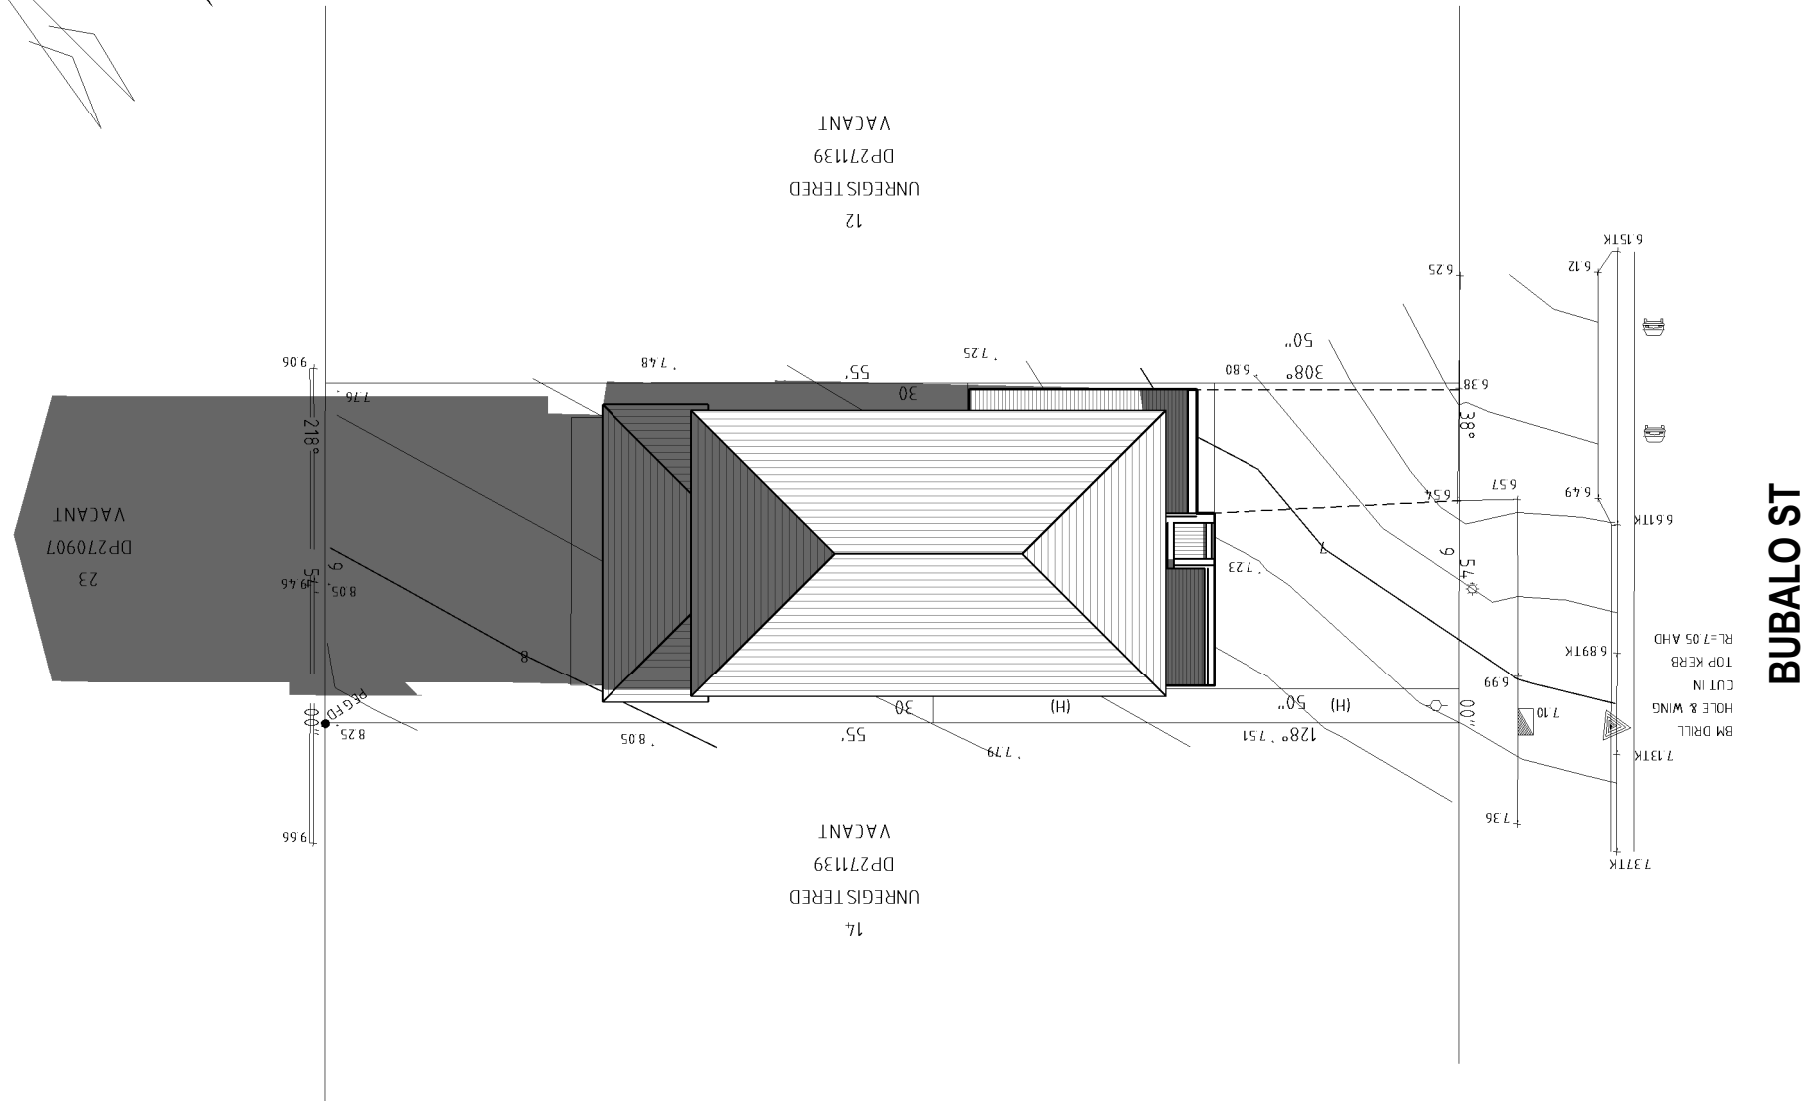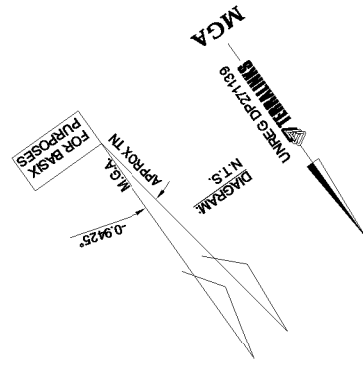

BUBALO ST

SHADOW DIAGRAM JUNE 21st 3PM

ISSUE	AMENDMENT	DATE	<p>Copyright reserved. No part of these plans may be reproduced or transmitted in any form without the written permission of Wincrest Group Pty Ltd.</p>	 <p>BESPOKE Wincrest Group Pty Ltd. ACN 135 562 873 Builders License No. 213 442C 18 Pitt St, Paramatta NSW 2150 Ph:(02) 9635 1644 Fax:(02) 9633 4806</p>	PROPOSED RESIDENCE FOR:	AFFINITY INCLUSIONS	
A	PFD (EC)	17.08.18			CLIENT: MR & MRS POWER	JOB NO: 17264	DATE: 31.07.19
B	VARY B (EB)	27.09.18			<p>ADDRESS: LOT 13 BUBALO STREET WARRIEWOOD NORTHERN BEACHES COUNCIL</p>	DRAWN: EB	CHECKED: Checker
C	VARY D (EB)	07.03.19				SCALE: 1 : 200	SHEET NO: 17
D	VARY CS (EB)	08.04.19				PLEASE DISCARD ALL OTHER PLANS	
E	VARY F (EC)	31.07.19				DO NOT SCALE DRAWING	
F	FFD (EB)	09.08.19					