

BURGESS ARNOTT & GRAVA

A.C.N. 072 572 206

Pty. Ltd.

A.B.N. 25 072 572 206

Consulting Civil, Structural & Hydraulic Engineers

SITE INSPECTION REPORT DOCUMENTS


TO: PROVISION PROJECTS. P/L.

ATT: DAVID SATTLER.


SITE ADVICE TRANSMITTAL FACSIMILE REQUEST FOR INFORMATION

PROJECT: HARLEQUIN SCOREBOARD - JOYCE OVAL. DATE: 30/07/23.

SUBJECT: FOOTINGS FOR SIGNBOARD.

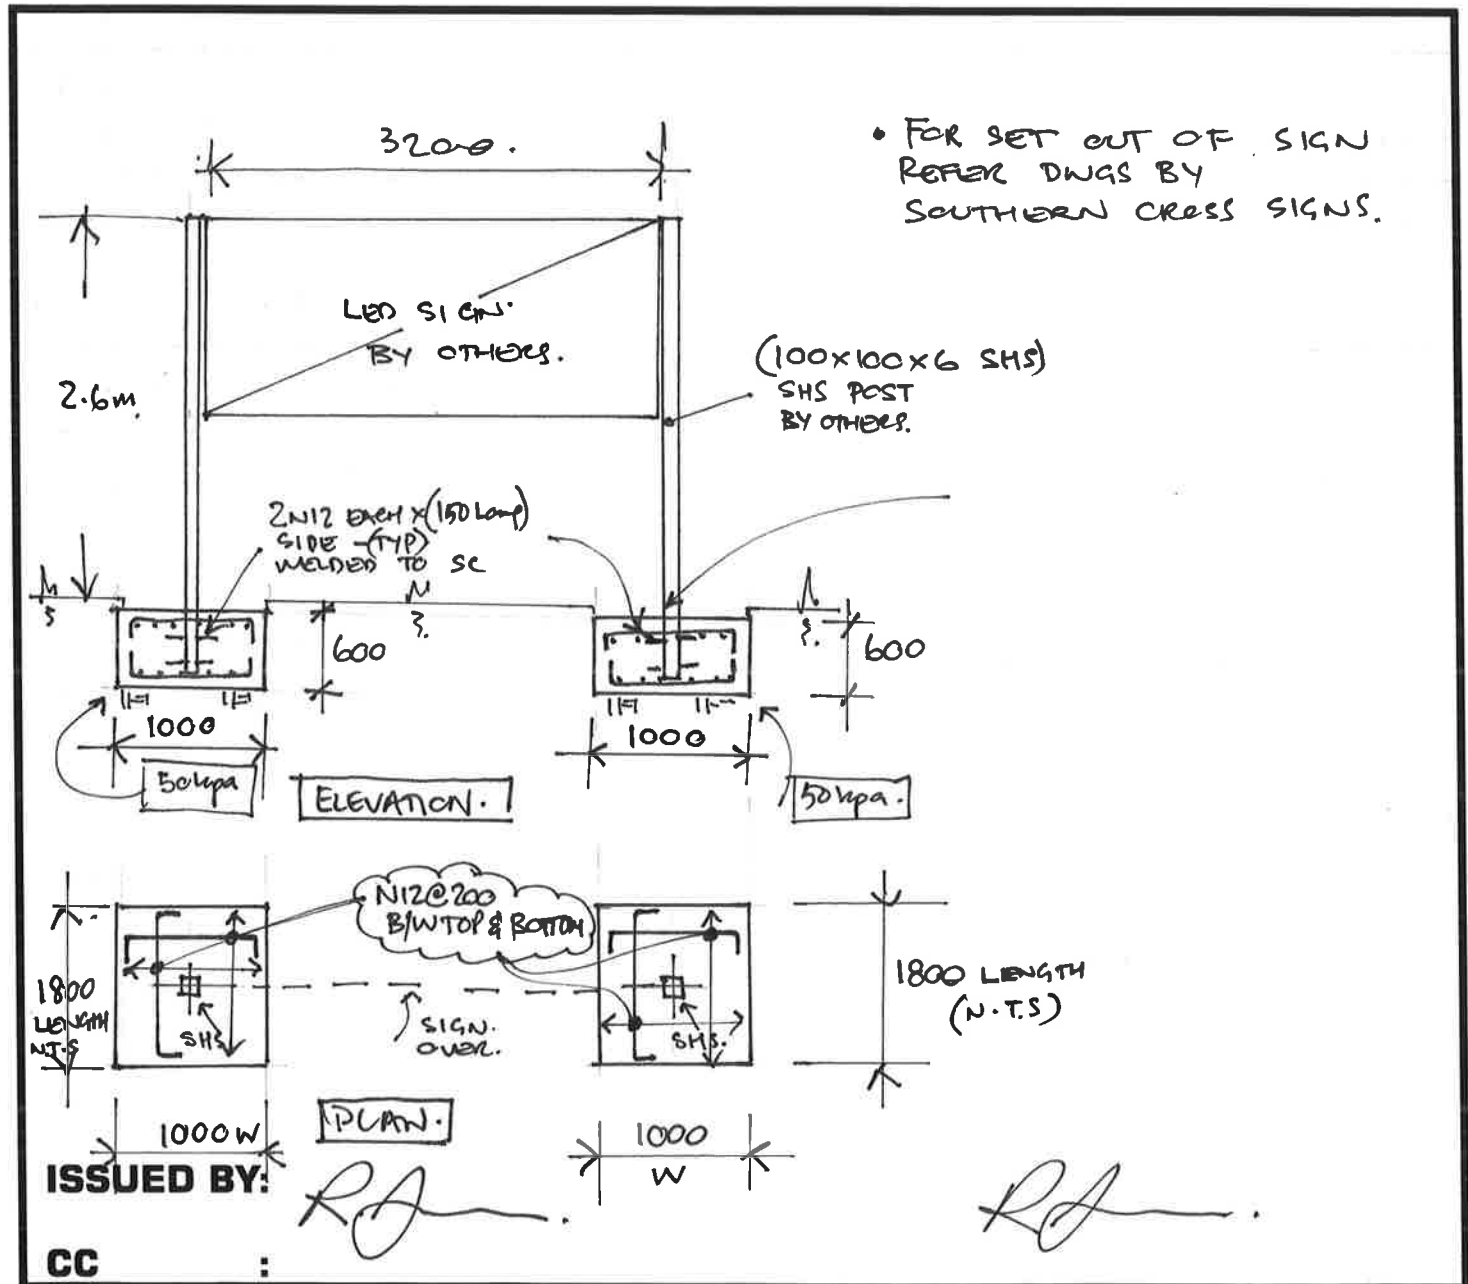

3200mm

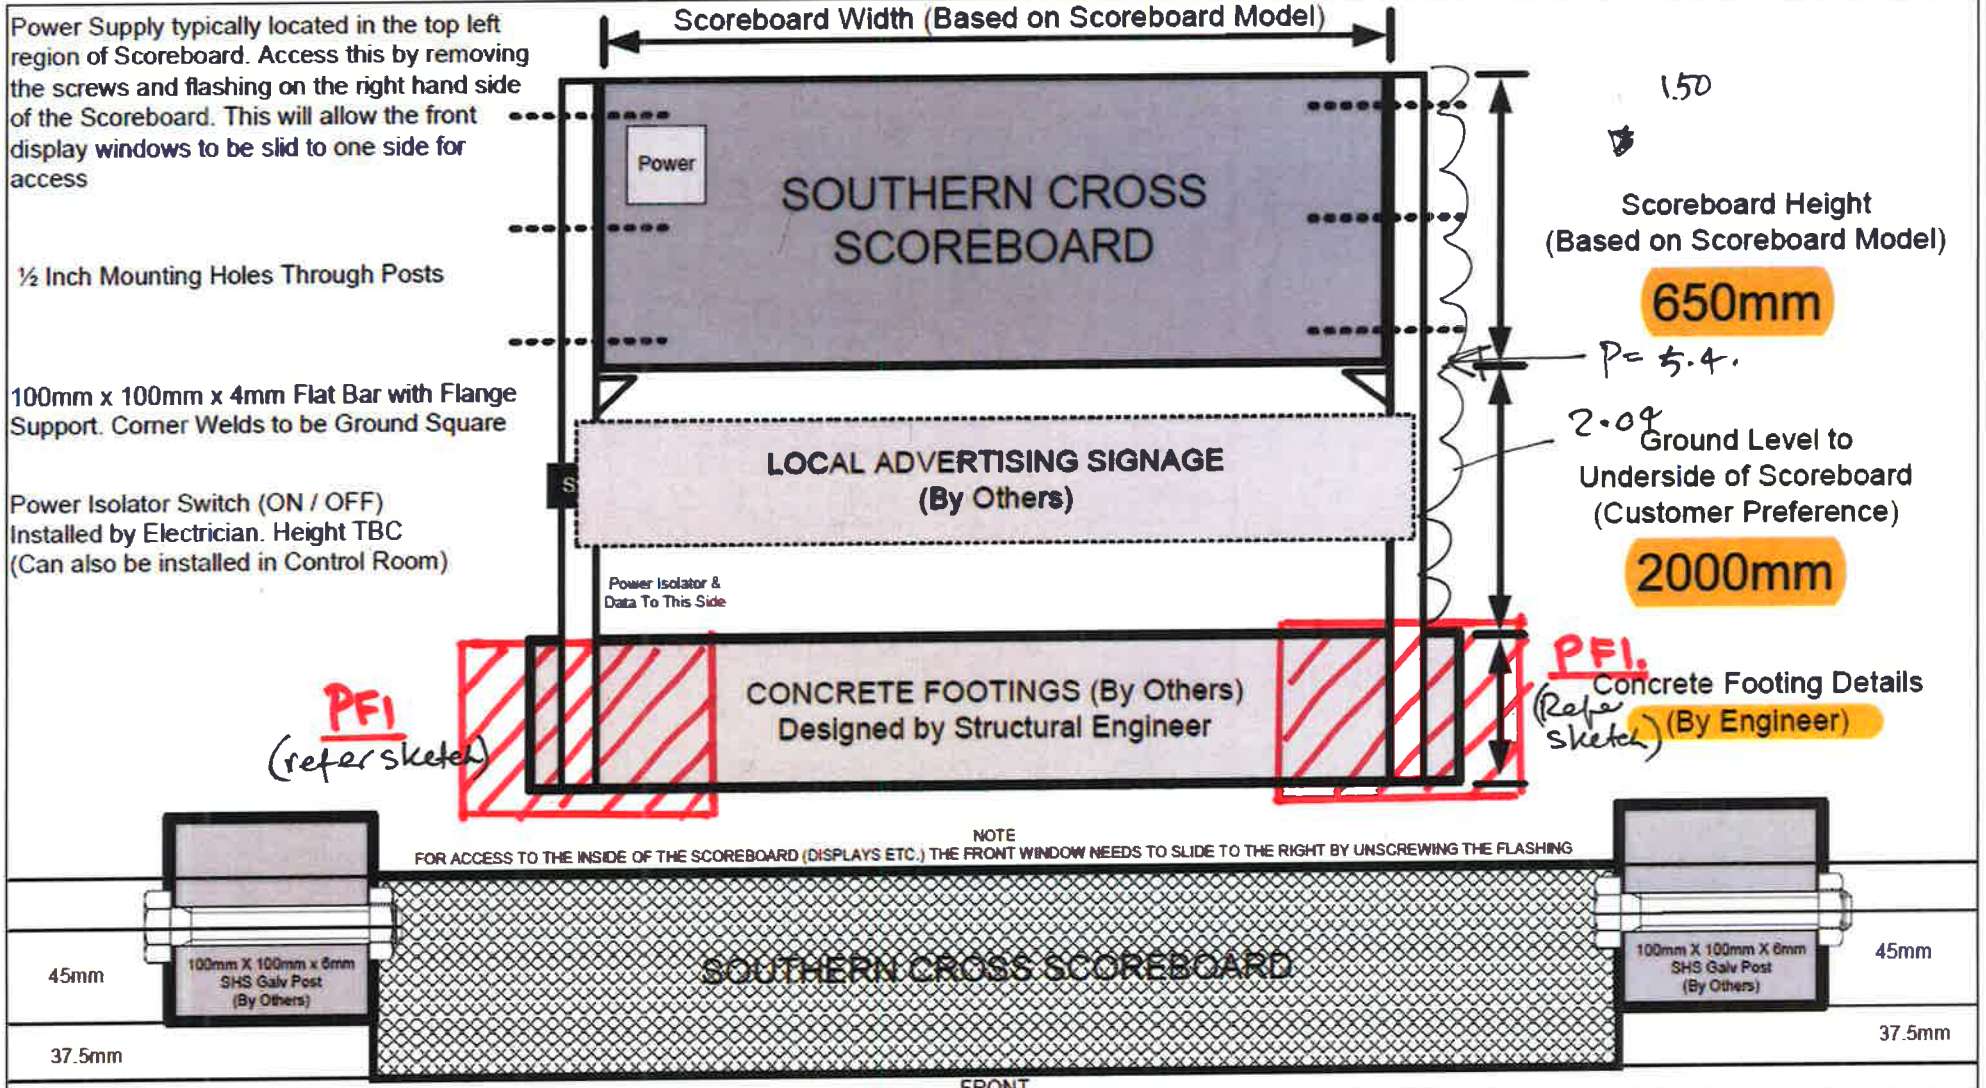

Recommended Scoreboard Support & Foundations
NOT FOR CONSTRUCTION (GUIDANCE ONLY)

- Drawing Notes**
1. Steelwork must be hot dip galvanised steel
 2. Supports for Scoreboard in Accordance to 'AS1170.1-1989 SAA Loading Pt 2'
 3. Soil Types in Accordance to 'AS 2870 - 1988 Residential Slabs & Footings'

Drawings are indicative and for guidance purposes only. All materials and specifications used must be confirmed by a Structural Engineer for site specific requirements. Southern Cross Scoreboards hold no liability for assumptions.



Drawn By: AJM	Approved By:	Date Drawn: 17-05-2023	Revision: A	Scale: NTS
---------------	--------------	------------------------	-------------	------------