



DRAWN: DM	CHECKED: DM	LODGEMENT: DA/CC	
DATE DRAWN: 25/06/21	APPROVED FOR CONSTRUCTION:	JOB NO: H0451	
SCALE: 1:200		PAGE NO: 2 of 15	REV: I

THIS DRAWING IS THE PROPERTY OF HALL & HART HOMES REPRODUCTION, COPYING OR USE IN PART OR WHOLE WITHOUT WRITTEN PERMISSION IS STRICTLY PROHIBITED, LEGAL ACTION WILL BE TAKEN AGAINST OFFENDERS.
CHECK ALL DIMENSIONS PRIOR TO COMMENCEMENT OF WORKS. FIGURED DIMENSIONS TO BE TAKEN IN REFERENCE TO SCALING. CONFIRM ALL DIMENSIONS ON SITE.

ARTICULATION JOINTS

AJ

DENOTES ARTICULATION JOINT IN BRICKWORK. FINAL LOCATION TO BE VERIFIED ON SITE BY THE BUILDER IN ACCORDANCE WITH CLAUSE 3.3.1.8 OF THE NCC.

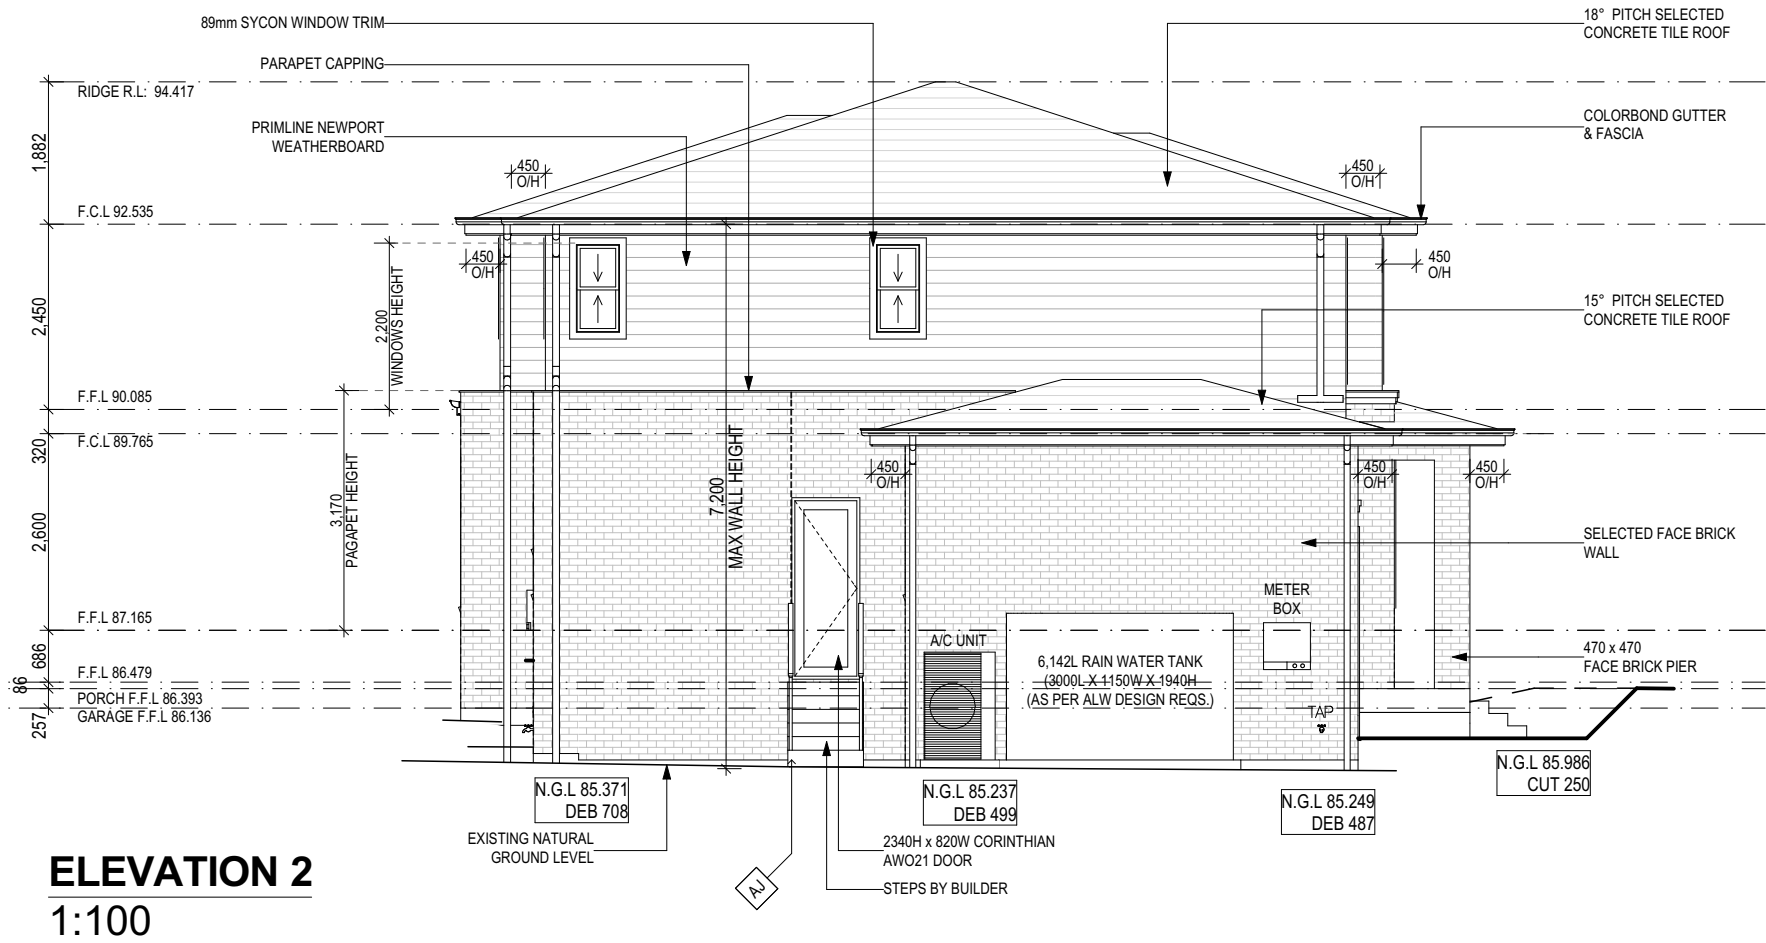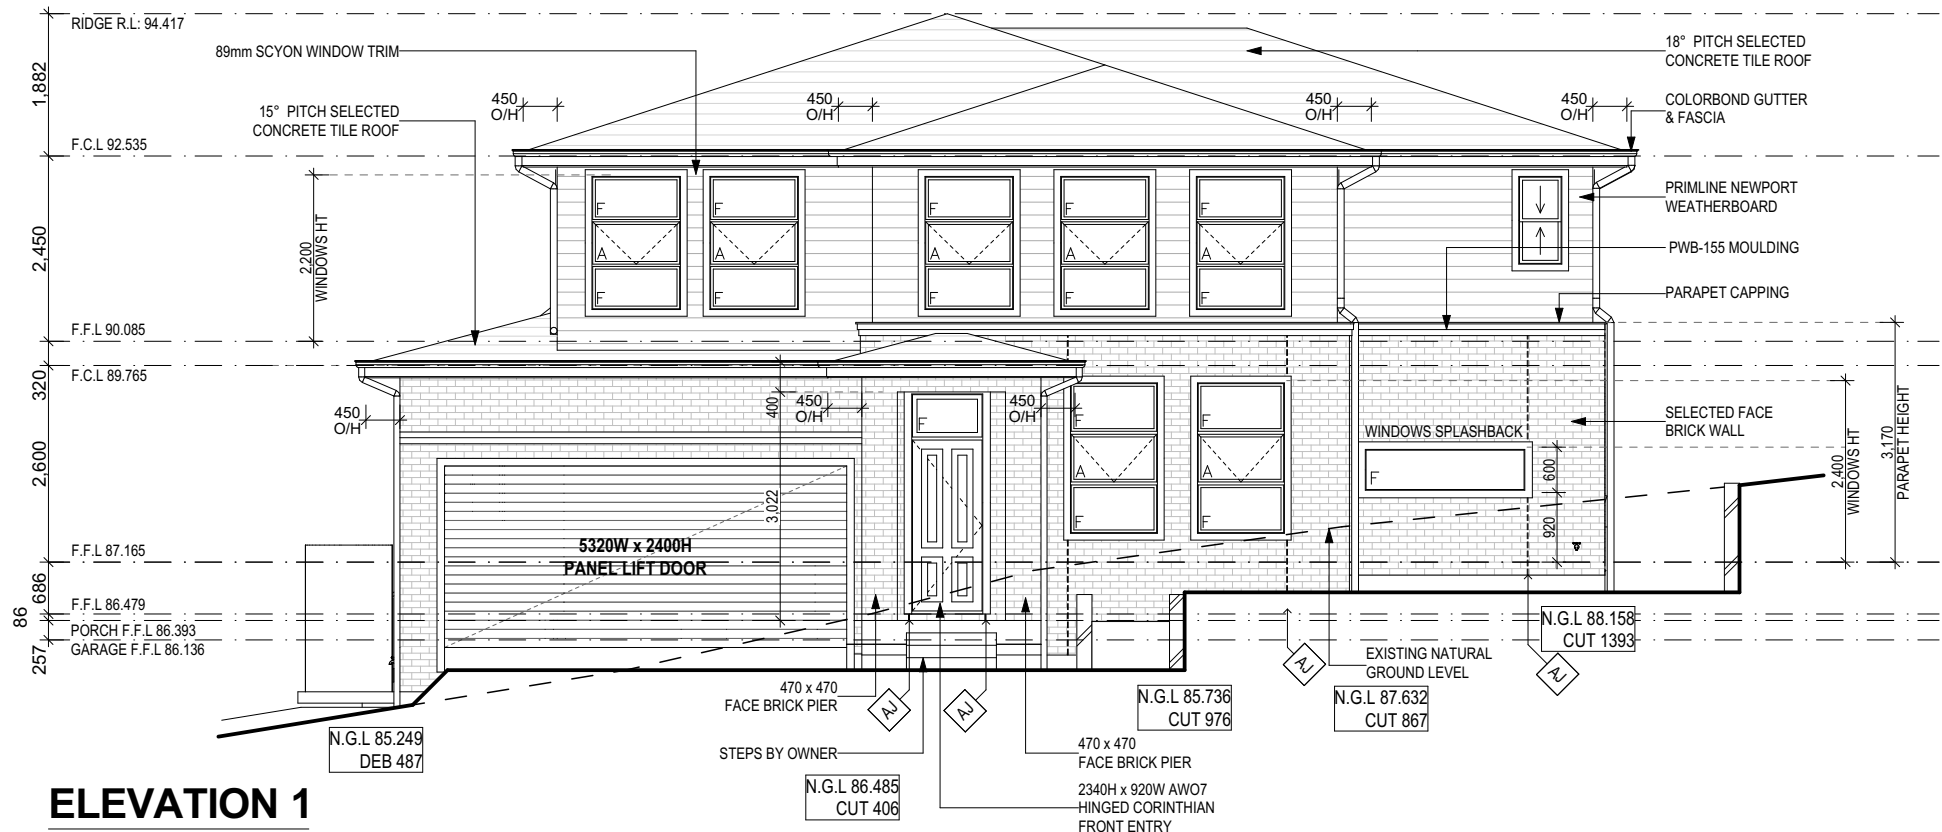

Hall & Hart
HOMES

PO BOX 2005, PARRAMATTA NSW 1750
TELEPHONE: (02) 8662 0037
WEBSITE: WWW.HALLHARTHOMES.COM.AU
BUILDERS LICENCE No: 275897C

NOTES:

PLEASE NOTE DETAILS SHOWN ON THESE PLANS ARE INTENDED TO BE ACCURATE. HOWEVER, INFORMATION WRITTEN INTO INDIVIDUAL CONTRACTS WILL TAKE PRECEDENCE OVER PLANS

- ALL DIMENSIONS ARE IN MILLIMETRES
- DO NOT SCALE - USE WRITTEN DIMENSIONS

HALL & HART HOMES PTY LTD WILL TAKE NO RESPONSIBILITY FOR ANY VERBAL DISCUSSIONS OR INTERACTIONS. ALL CHANGES AND SPECIAL INCLUSIONS MUST BE DOCUMENTED IN WRITING AND SHOWN ON PLANS

FOR:

GENEVIEVE MARGARET BROCK & RICHARD GRANT BROCK

ADDRESS:

LOT 174, NO.122 CLONTARF STREET
NORTH BALGOWLAH

COUNCIL:

NORTHERN BEACHES COUNCIL

DP No:

873902

HOUSE TYPE

MODEL: ELYSE 36 (CUSTOM)
FACADE: CUSTOM
GARAGE SIDE: LHS
INCLUSIONS: DESIGNER LIVING

DRAWING:

ELEVATIONS

DRAWN:

DM

DATE DRAWN:

25/06/21

SCALE:

1:100

CHECKED:

DM

APPROVED FOR CONSTRUCTION:

LODGE:

DA/CC

JOB NO:

H0451

PAGE NO:

5 of 15


REV:

I


THIS DRAWING IS THE PROPERTY OF HALL & HART HOMES REPRODUCTION, COPYING OR USE IN PART OR WHOLE WITHOUT WRITTEN PERMISSION IS STRICTLY PROHIBITED, LEGAL ACTION WILL BE TAKEN AGAINST OFFENDERS.
CHECK ALL DIMENSIONS PRIOR TO COMMENCEMENT OF WORKS. FIGURED DIMENSIONS TO BE TAKEN IN REFERENCE TO SCALING. CONFIRM ALL DIMENSIONS ON SITE.

ARTICULATION JOINTS

AJ
DENOTES ARTICULATION JOINT IN BRICKWORK. FINAL LOCATION TO BE VERIFIED ON SITE BY THE BUILDER IN ACCORDANCE WITH CLAUSE 3.3.1.8 OF THE NCC.

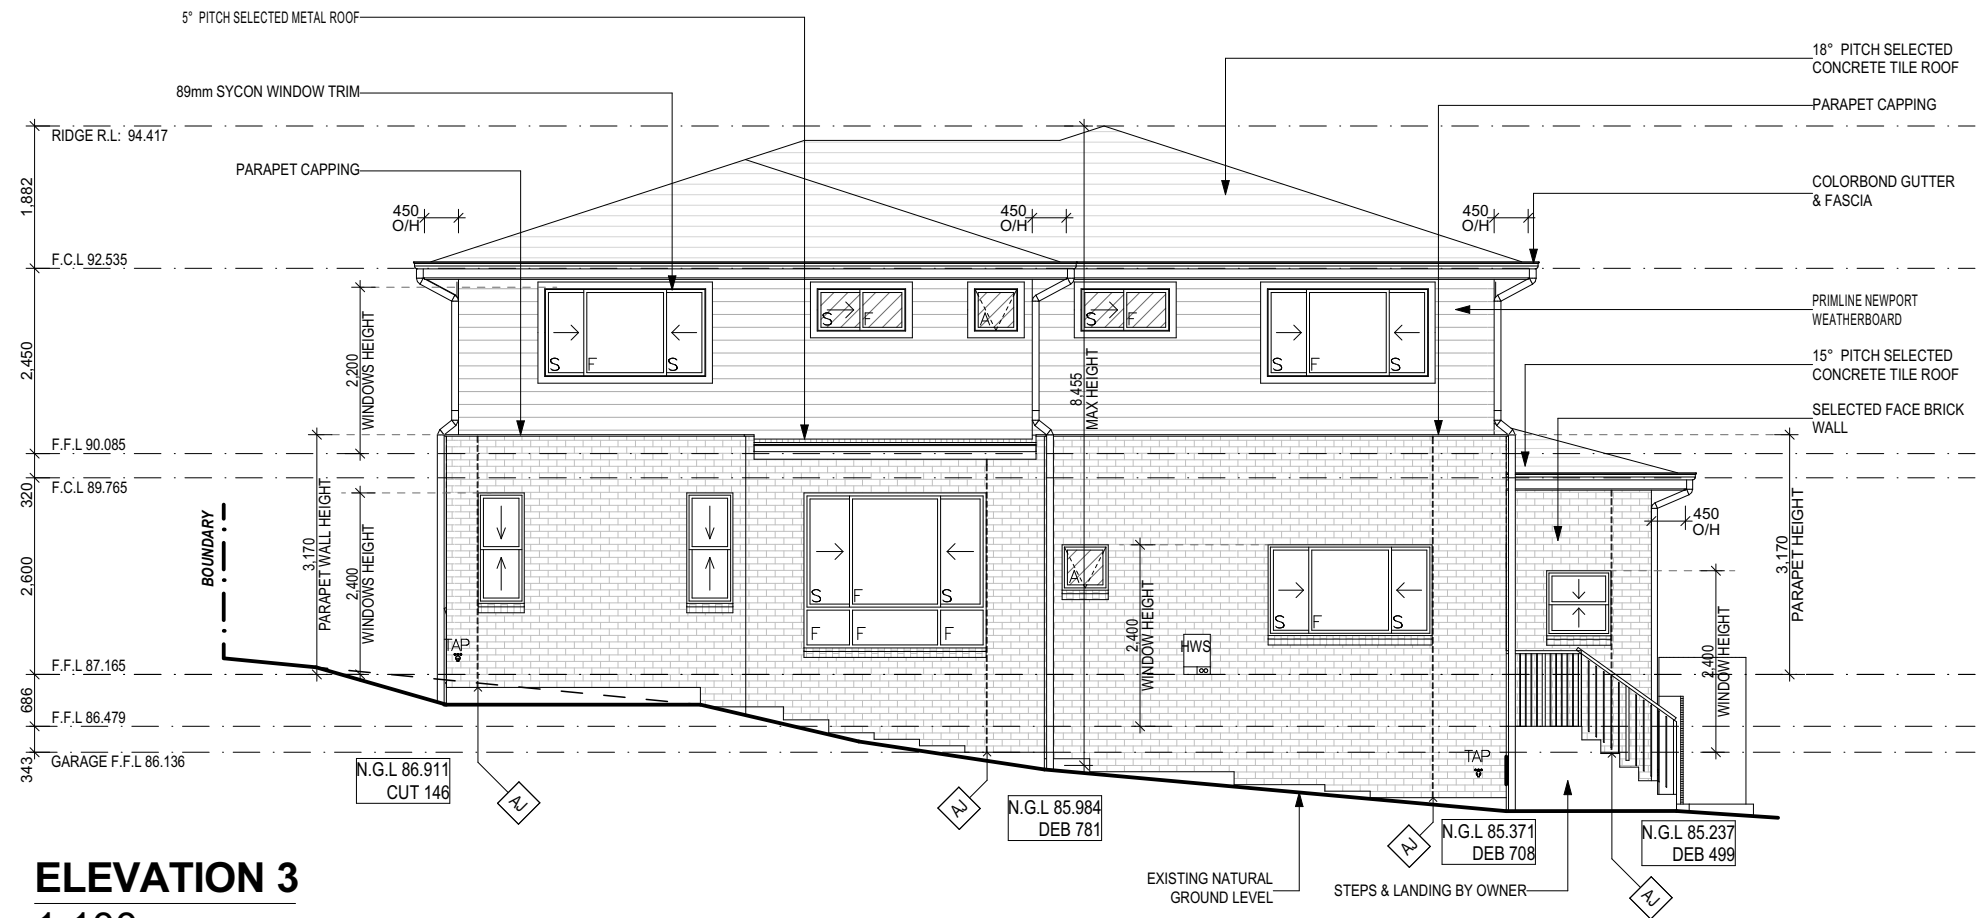

ELEVATION 3
1:100

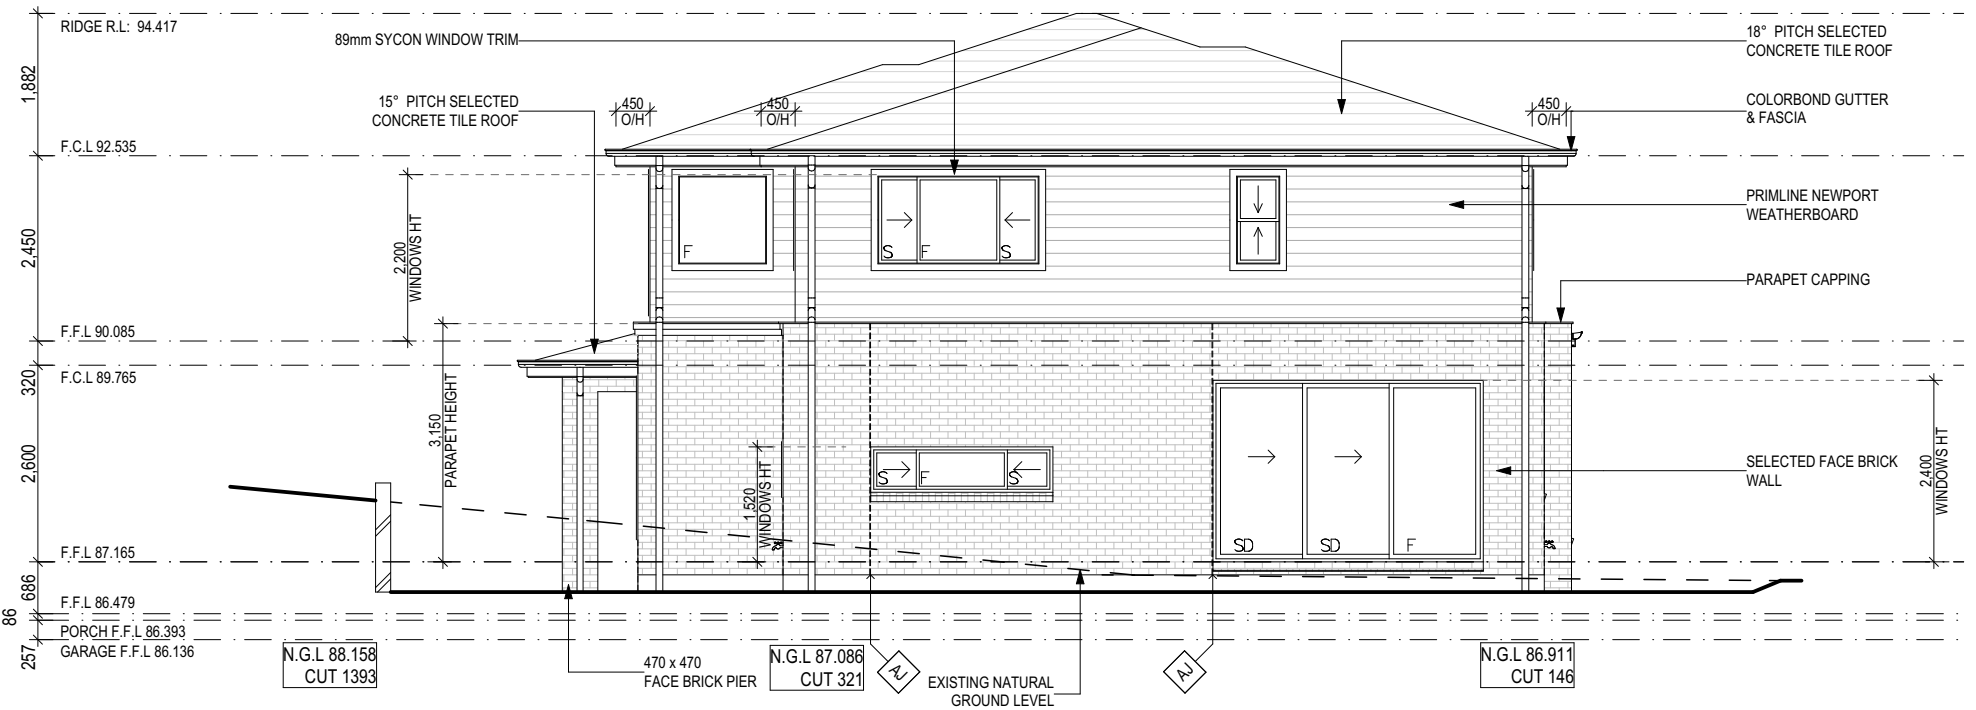

ELEVATION 4
1:100



NOTES:
PLEASE NOTE DETAILS SHOWN ON THESE PLANS ARE INTENDED TO BE ACCURATE. HOWEVER, INFORMATION WRITTEN INTO INDIVIDUAL CONTRACTS WILL TAKE PRECEDENCE OVER PLANS
- ALL DIMENSIONS ARE IN MILLIMETRES
- DO NOT SCALE - USE WRITTEN DIMENSIONS
HALL & HART HOMES PTY LTD WILL TAKE NO RESPONSIBILITY FOR ANY VERBAL DISCUSSIONS OR INTERACTIONS. ALL CHANGES AND SPECIAL INCLUSIONS MUST BE DOCUMENTED IN WRITING AND SHOWN ON PLANS

FOR: GENEVIEVE MARGARET BROCK & RICHARD GRANT BROCK
ADDRESS: LOT 174, NO.122 CLONTARF STREET
NORTH BALGOWLAH
COUNCIL: NORTHERN BEACHES COUNCIL
DP No: 873902

HOUSE TYPE
MODEL: ELYSE 36 (CUSTOM)
FACADE: CUSTOM
GARAGE SIDE: LHS
INCLUSIONS: DESIGNER LIVING
DRAWING: ELEVATIONS


DRAWN: DM	CHECKED: DM	LODGEMENT: DA/CC
DATE DRAWN: 25/06/21	APPROVED FOR CONSTRUCTION:	JOB NO: H0451
SCALE: 1:100	PAGE NO: 6 of 15	REV: I

SITE ANALYSIS LEGEND

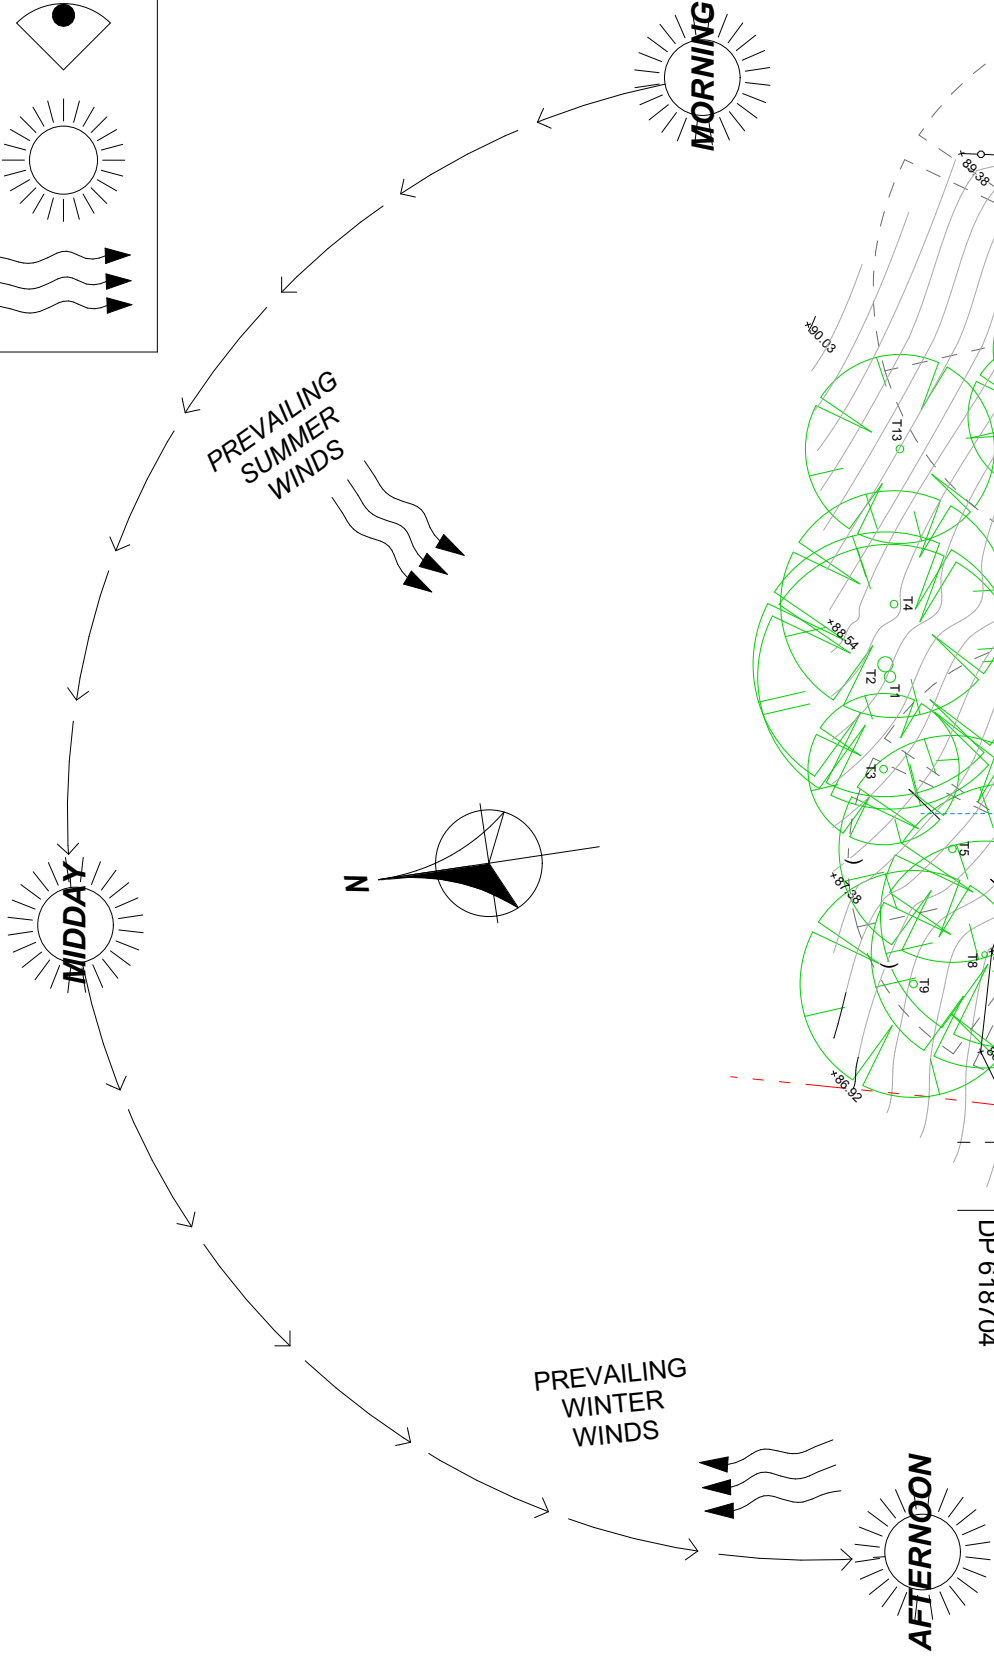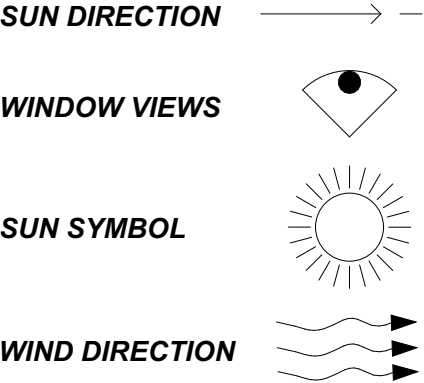

THIS DRAWING IS THE PROPERTY OF HALL & HART HOMES REPRODUCTION, COPYING OR USE IN PART OR WHOLE WITHOUT WRITTEN PERMISSION IS STRICTLY PROHIBITED, LEGAL ACTION WILL BE TAKEN AGAINST OFFENDERS.

CHECK ALL DIMENSIONS PRIOR TO COMMENCEMENT OF WORKS. FIGURED DIMENSIONS TO BE TAKEN IN REFERENCE TO SCALING. CONFIRM ALL DIMENSIONS ON SITE.

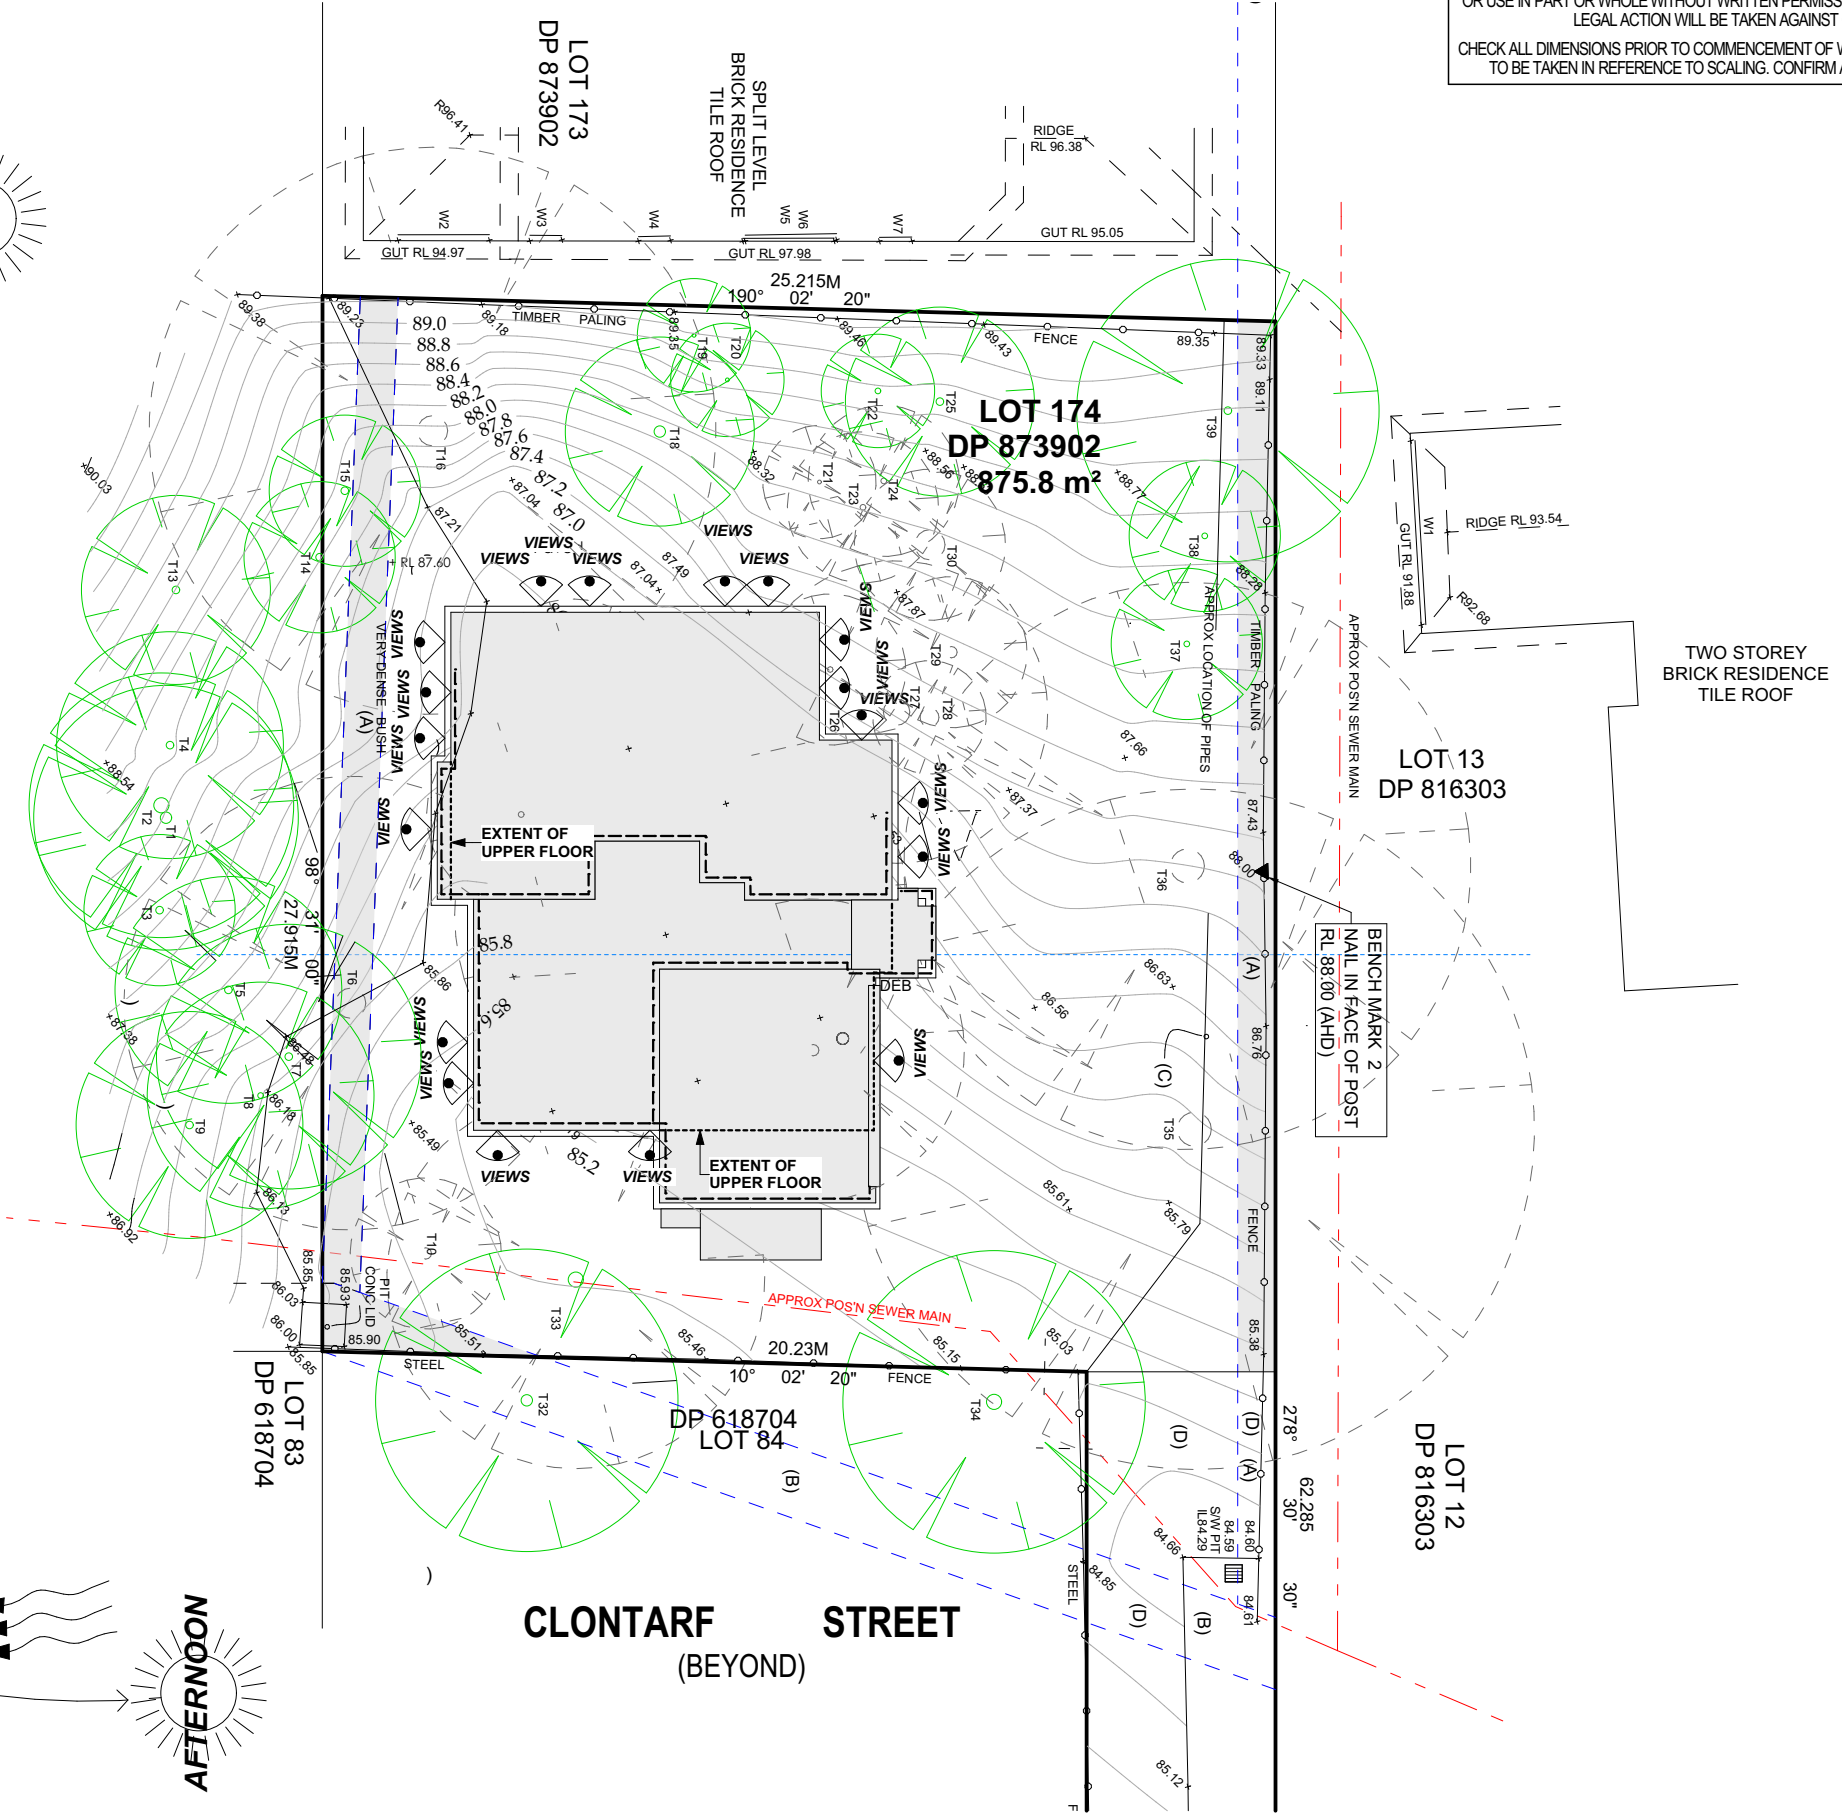

Hall & Hart
HOMES

PO BOX 2005, PARRAMATTAN NSW 1750
TELEPHONE: (02) 8662 0037
WEBSITE: WWW.HALLHARTHOMES.COM.AU
BUILDERS LICENCE No: 275897C

NOTES:
PLEASE NOTE DETAILS SHOWN ON THESE PLANS ARE INTENDED TO BE ACCURATE. HOWEVER, INFORMATION WRITTEN INTO INDIVIDUAL CONTRACTS WILL TAKE PRECEDENCE OVER PLANS
- ALL DIMENSIONS ARE IN MILLIMETRES
- DO NOT SCALE - USE WRITTEN DIMENSIONS
HALL & HART HOMES PTY LTD WILL TAKE NO RESPONSIBILITY FOR ANY VERBAL DISCUSSIONS OR INTERACTIONS. ALL CHANGES AND SPECIAL INCLUSIONS MUST BE DOCUMENTED IN WRITING AND SHOWN ON PLANS


FOR: GENEVIEVE MARGARET BROCK & RICHARD GRANT BROCK
ADDRESS: LOT 174, NO.122 CLONTARF STREET
NORTH BALGOWLAH
COUNCIL: NORTHERN BEACHES COUNCIL
DP No: 873902

HOUSE TYPE
MODEL: ELYSE 36 (CUSTOM)
FACADE: CUSTOM
GARAGE SIDE: LHS
INCLUSIONS: DESIGNER LIVING
DRAWING: SITE ANALYSIS

DRAWN: DM	CHECKED: DM	LODGE MENT: DA/CC
DATE DRAWN: 25/06/21	APPROVED FOR CONSTRUCTION:	JOB NO: H0451
SCALE: 1:200	PAGE NO: 12 of 15	REV: I



JUNE 21 9am
1:350

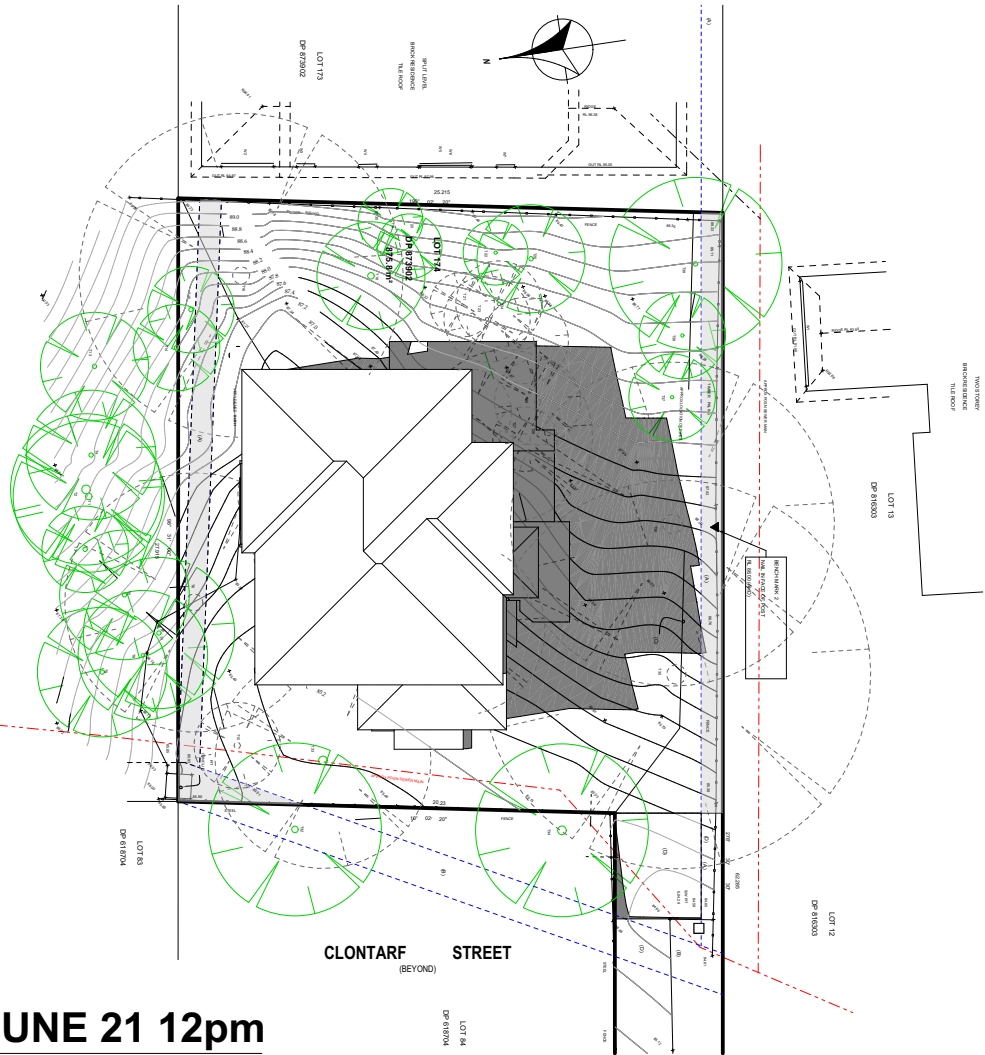

JUNE 21 12pm
1:350



JUNE 21 3pm
1:350

Hall & Hart
HOMES

PO BOX 2005, PARRAMATTAN NSW 1750
TELEPHONE: (02) 8662 0037
WEBSITE: WWW.HALLHARTHOMES.COM.AU
BUILDERS LICENCE No: 275897C

NOTES:

PLEASE NOTE DETAILS SHOWN ON THESE PLANS ARE INTENDED TO BE ACCURATE. HOWEVER, INFORMATION WRITTEN INTO INDIVIDUAL CONTRACTS WILL TAKE PRECEDENCE OVER PLANS

- ALL DIMENSIONS ARE IN MILLIMETRES
- DO NOT SCALE - USE WRITTEN DIMENSIONS

HALL & HART HOMES PTY LTD WILL TAKE NO RESPONSIBILITY FOR ANY VERBAL DISCUSSIONS OR INTERACTIONS. ALL CHANGES AND SPECIAL INCLUSIONS MUST BE DOCUMENTED IN WRITING AND SHOWN ON PLANS

FOR:

GENEVIEVE MARGARET BROCK & RICHARD GRANT BROCK

ADDRESS:

**LOT 174, NO.122 CLONTARF STREET
NORTH BALGOWLAH**

COUNCIL:

NORTHERN BEACHES COUNCIL

DP No:

873902

HOUSE TYPE

MODEL: ELYSE 36 (CUSTOM)
FACADE: CUSTOM
GARAGE SIDE: LHS
INCLUSIONS: DESIGNER LIVING

DRAWING:

SHADOW DIAGRAMS

DRAWN:

DM

DATE DRAWN:

25/06/21

SCALE:

1:350

CHECKED:

DM

APPROVED FOR CONSTRUCTION:

DM

LODGE MENT:

DA/CC

JOB NO:

H0451

PAGE NO:

15 of 15

REV:

I