

General Notes

READ ARCHITECTURAL DRAWINGS IN CONJUNCTION WITH OTHER CONSULTANTS DRAWINGS, DOCUMENTATION AND COORDINATE WITH OTHER INSTRUCTIONS THAT ARE ISSUED DURING THE COURSE OF THE WORKS.


VERIFY SET-OUT DIMENSIONS AND LEVELS ON SITE PRIOR TO COMMENCEMENT OF WORKS

DETAIL DRAWINGS TO LARGER SCALES TAKE PRECEDENCE OVER SMALLER SCALE DRAWINGS



EXECUTE THE WORKS IN COMPLIANCE WITH THE CURRENT EDITION OF THE BUILDING CODE OF AUSTRALIA (AS AMENDED), CURRENT EDITIONS OF RELEVANT AUSTRALIAN STANDARDS (AS AMENDED) AND THE CURRENT REQUIREMENTS OF OTHER AUTHORITIES RELEVANT TO THE EXECUTION OF THE WORKS.

NOTE:

EXISTING STORMWATER TO REMAIN AS EXISTING. PROPOSED DOWNPIPES, GRATED DRAINS AND ASSOCIATED RAINWATER GOODS ARE TO BE CONNECTED TO EXISTING STORMWATER

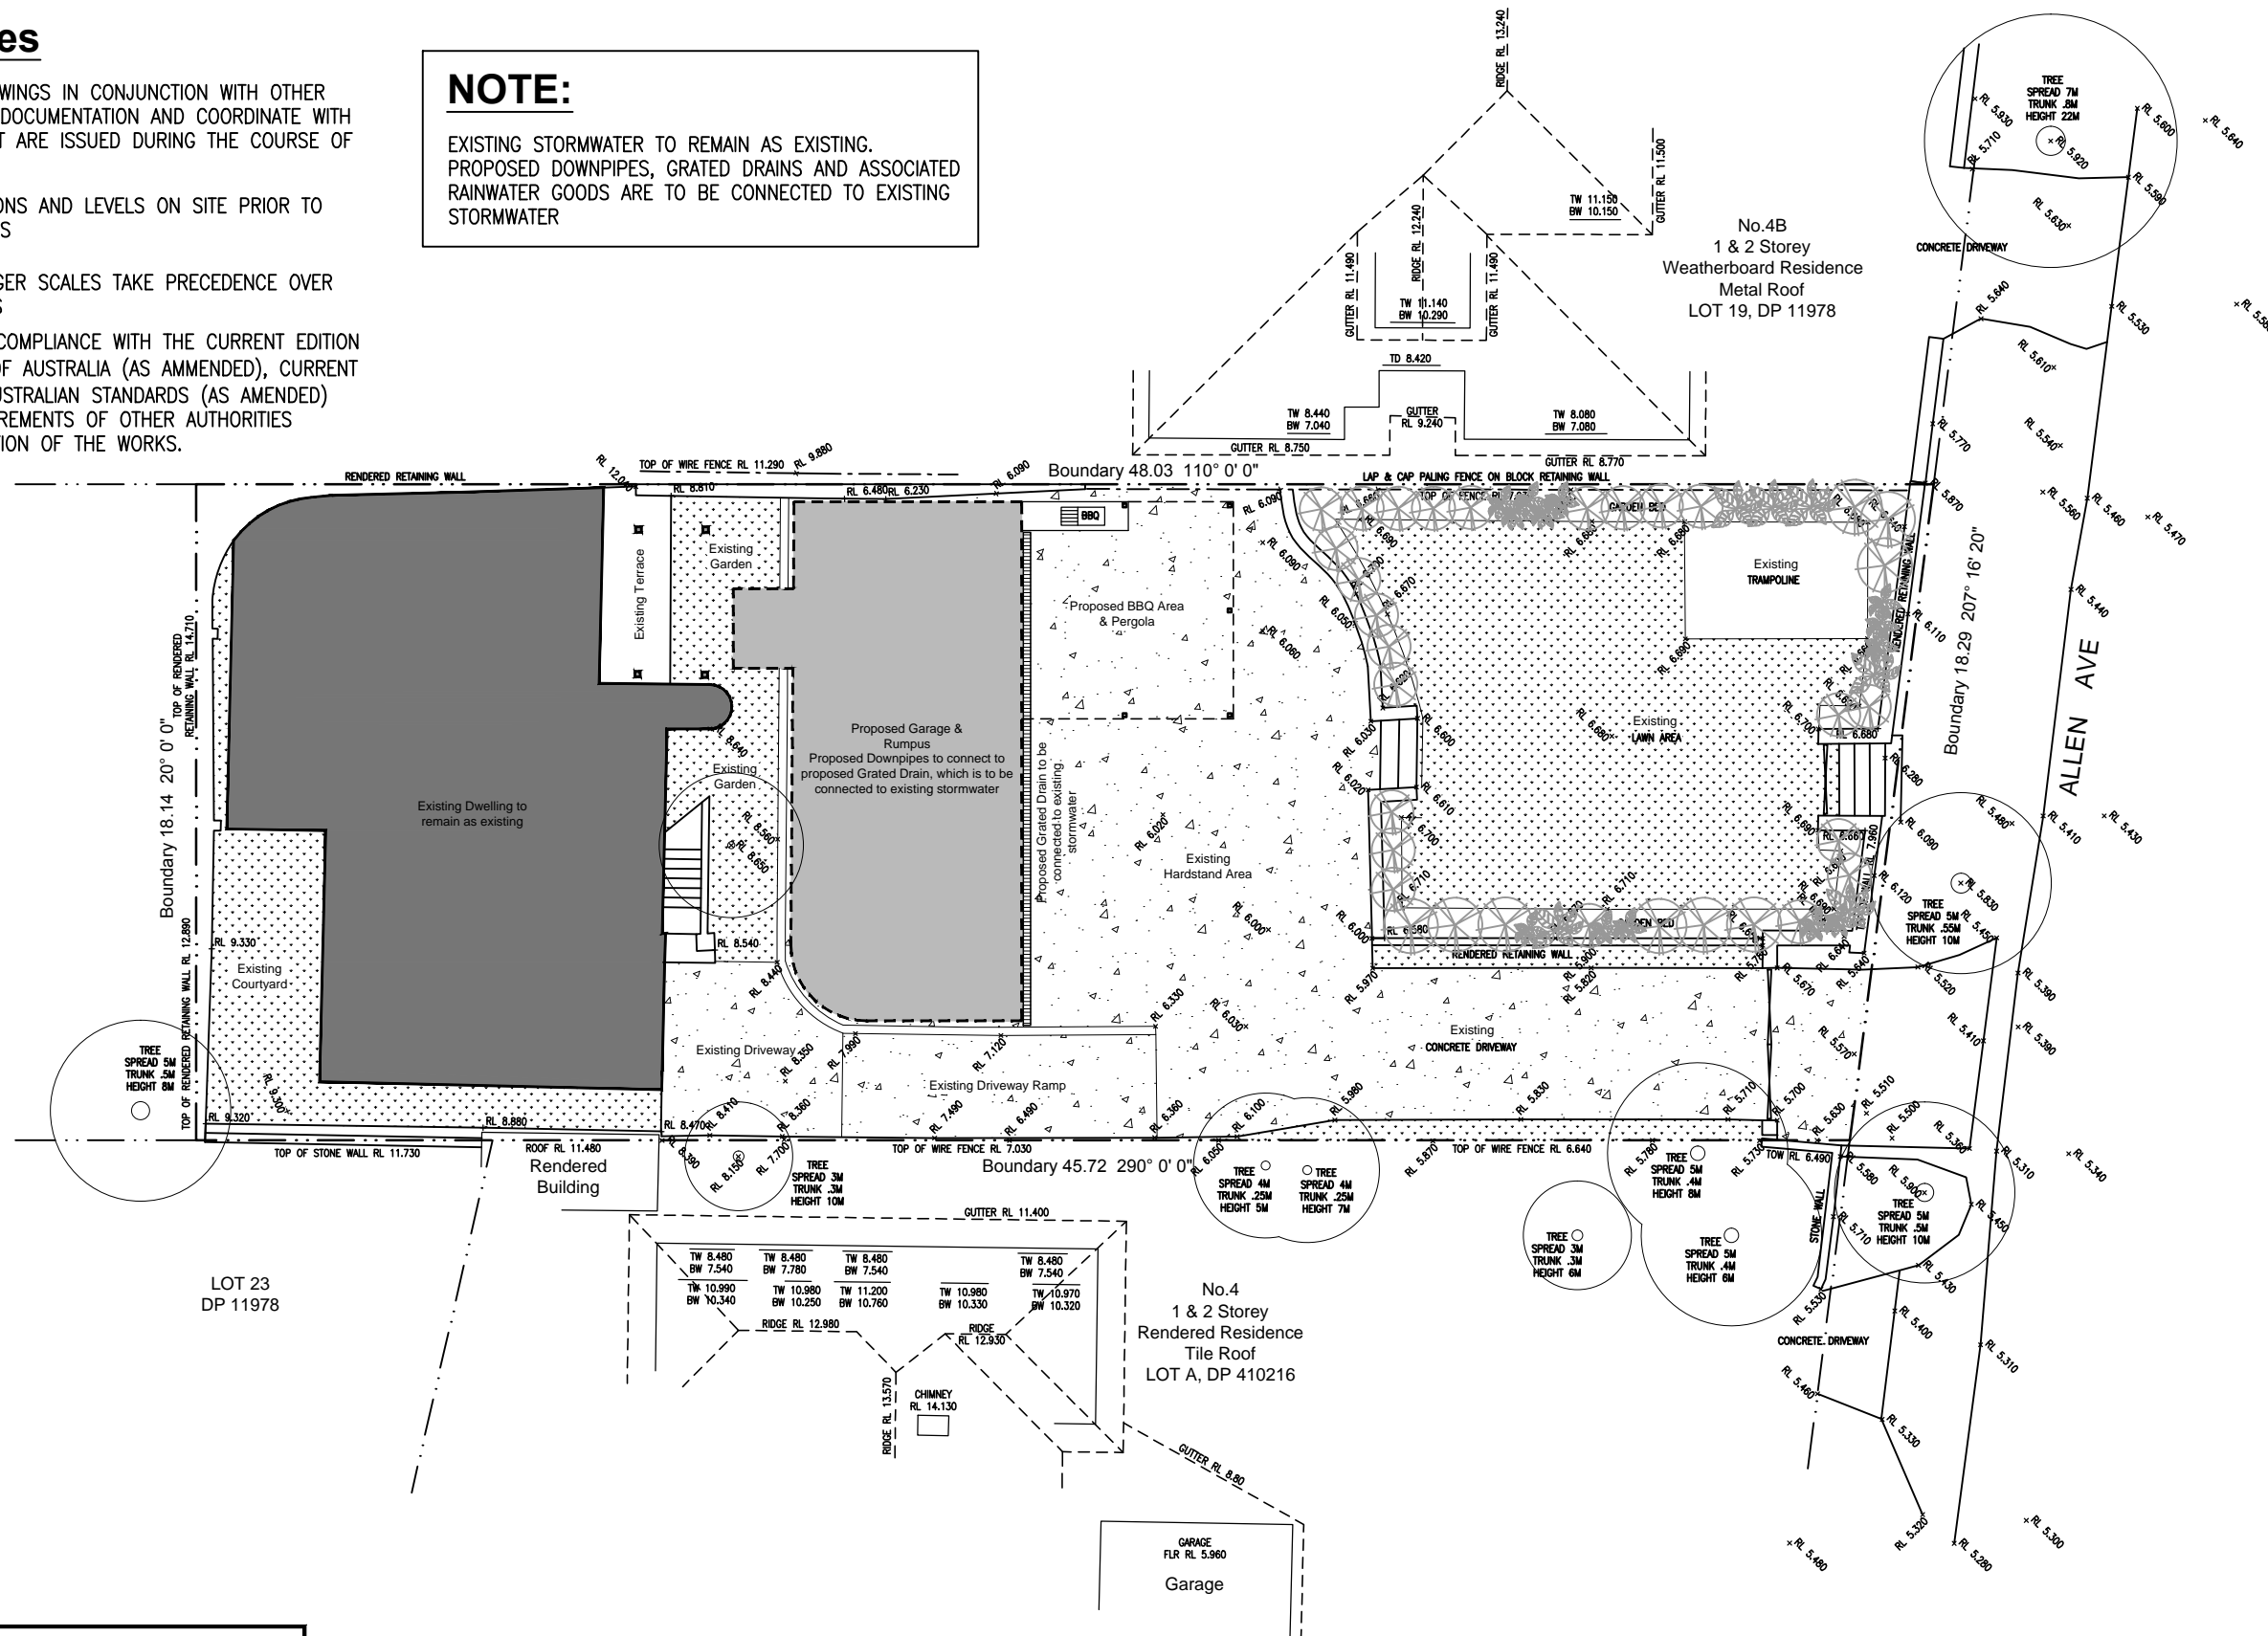

Development Application

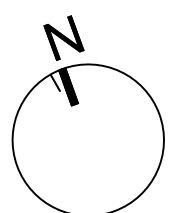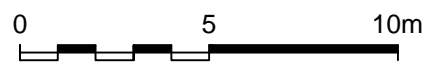

This design is not to be used, copied or reproduced without authority.

Do not scale from drawings.

This drawing is only to be used for its designated purpose. Unless otherwise stated this drawing is not to be used for construction.

Amendments			
Issue	Description	By	Date
A	DEVELOPMENT APPLICATION ISSUED TO COUNCIL	BH	DEC 2015

BH Designs
Building Design & Drafting Services

ABN: 80 356 936 642
Mob: 0418 218 341
Email: brendan@bhdesigns.com.au

Project: No.4 Allen Avenue, Bilgola Beach
Client: Wehbe Residence
Drawing: Proposed Landscape & Stormwater Plan

Date: December 2015
Scale: 1:200@A3
Drawing #: 1509/DA-14
Drawn by: bh
Issue: A