



A 2/9/19 Development Application

ISSUE	DATE	REVISION		
PROJECT			68 BIRKLEY ROAD, MANLY - LOT A - DP334786	
CLIENT			MATT & GEORGI BATES	
DWG			NOTIFICATION PLANS	
PROJECT #		17001		
DWG #		NP02		
DATE #	02.09.19	REVISION	A	
SCALE @ A3	CHECK			
DRAWN	AC			
CHKD	AC			


T: 612 424 561 309 E-mail - alice.e.cutcliffe@gmail.com

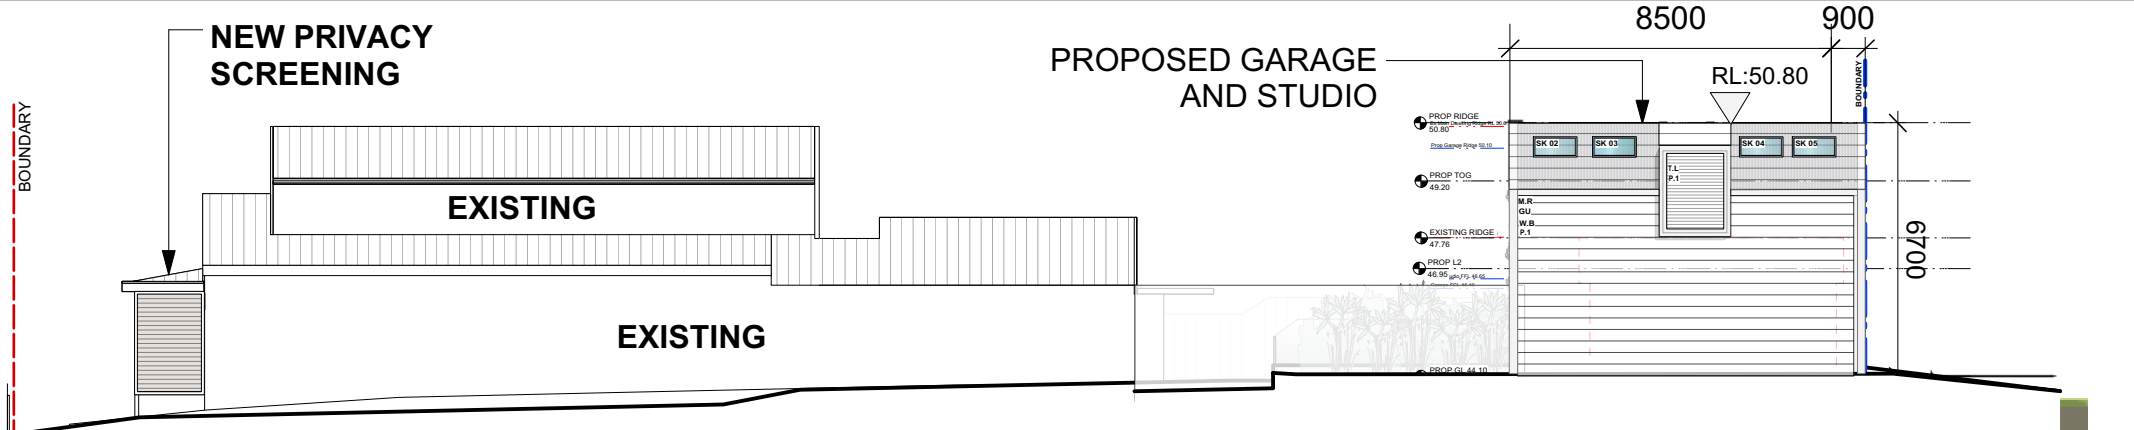

SOUTH ELEVATION 1:200 @ A4

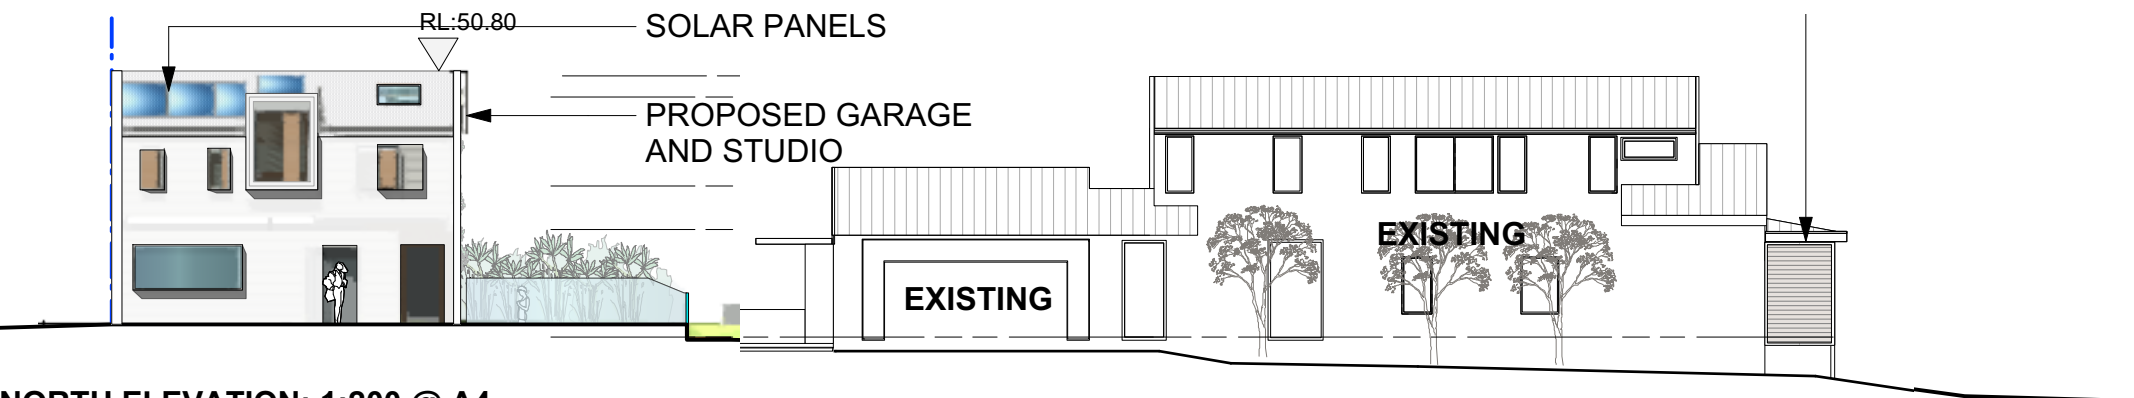

NORTH ELEVATION: 1:200 @ A4

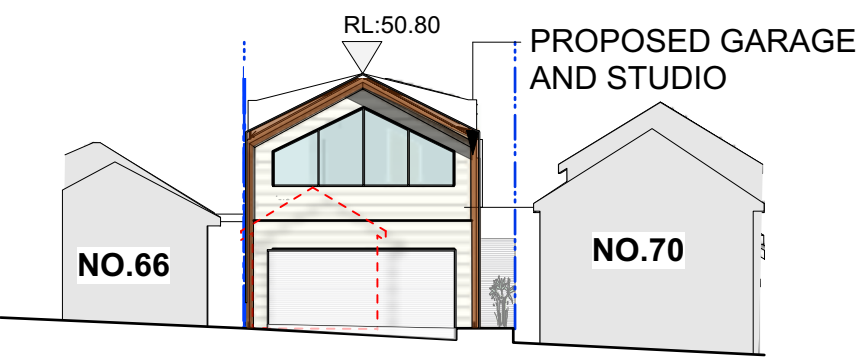

EAST ELEVATION: 1:200 @ A4

A 2/9/19 Development Application

ISSUE	DATE	REVISION		
PROJECT	68 BIRKLEY ROAD, MANLY - LOT A - DP334786		PROJECT #	17001
CLIENT	MATT & GEORGI BATES		DATE #	02.09.19
DWG	NOTIFICATION PLANS		SCALE @ A3	CHECK
			DRAWN	AC
			CHKD	AC
			REVISION	A

T: 612 424 561 309 E-mail - alice.e.cutcliffe@gmail.com