



PROPOSED SHADOWS

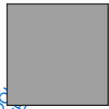

EXISTING SHADOWS

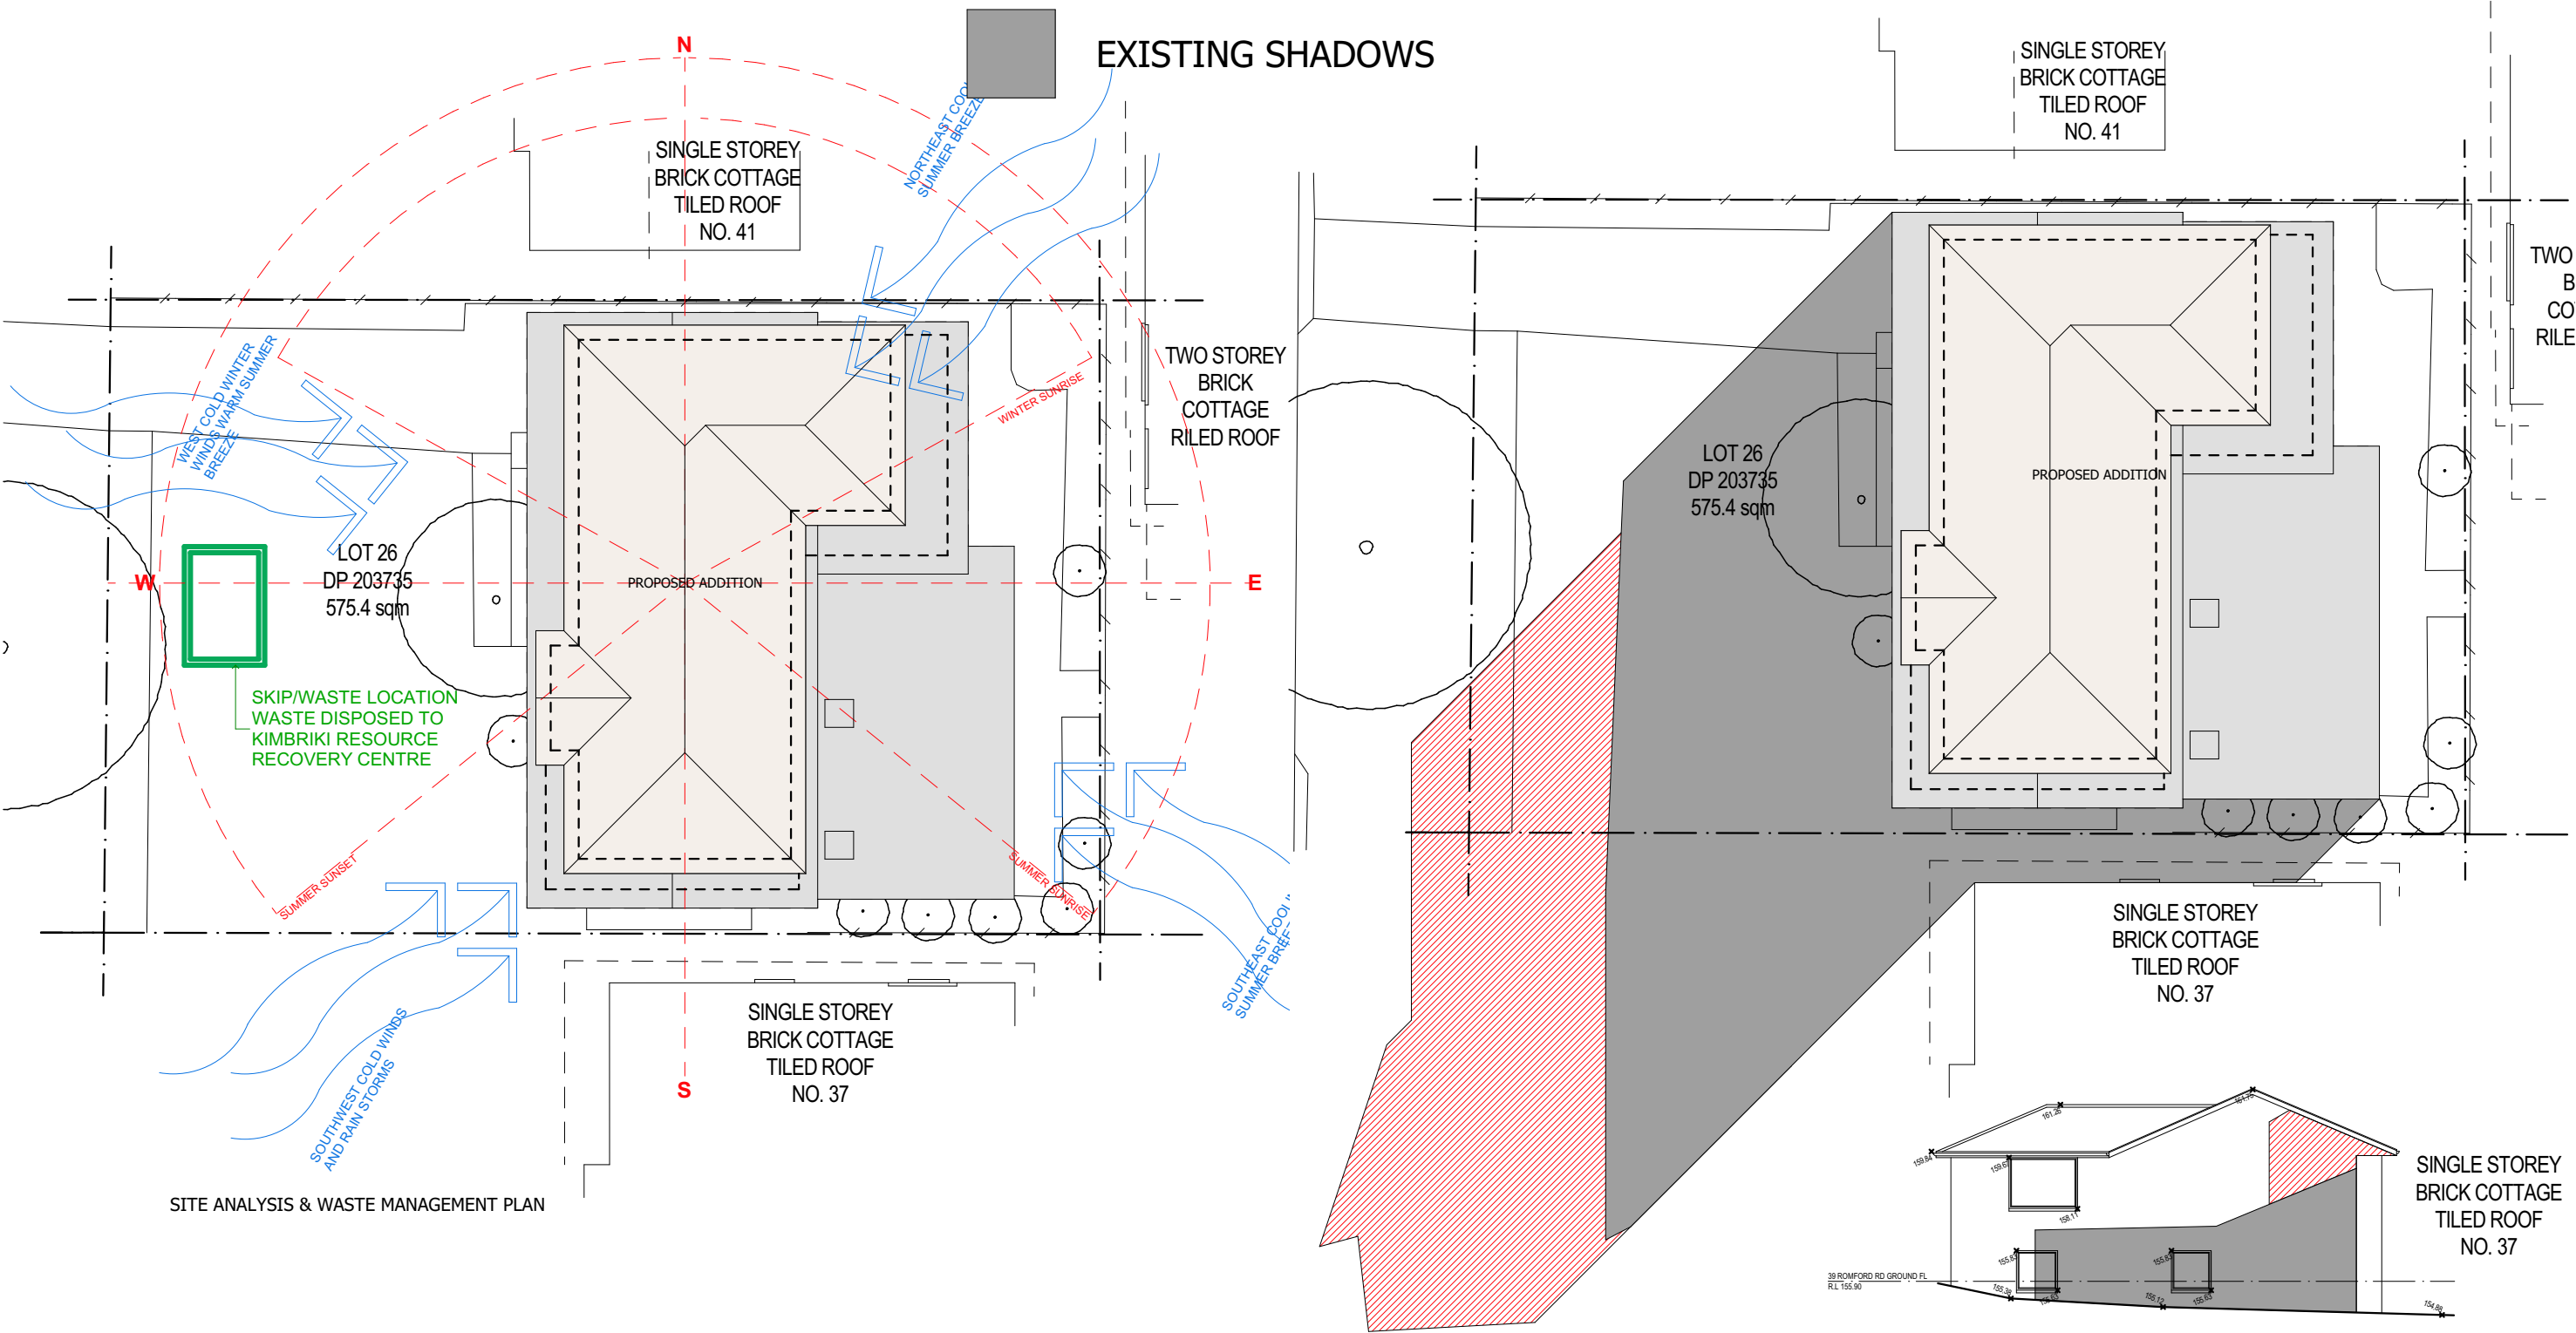

SITE ANALYSIS & WASTE MANAGEMENT PLAN


SHADOW DIAGRAM JUNE 21st AT 9am



ADD-STYLE
HOME ADDITIONS
Upstairs & On Ground Specialists

5/319 Condamine Street, MANLY VALE 2093(02) 9907 9055

PROJECT TITLE Site Analysis & Shadow Diagrams		DRAWING TITLE SITE ANALYSIS AND SHADOW DIAGRAMS			DRAWING NO. 9087 DA 1	ISSUE A				
DATE 17/10/19		SCALE 1:200	DRAWN GK	CHECKED CW			A	FOR COUNCIL	17/10/19	GK
39 Romford Rd, Frenchs Forest NSW 2086							NO.	REVISION	DATE	BY

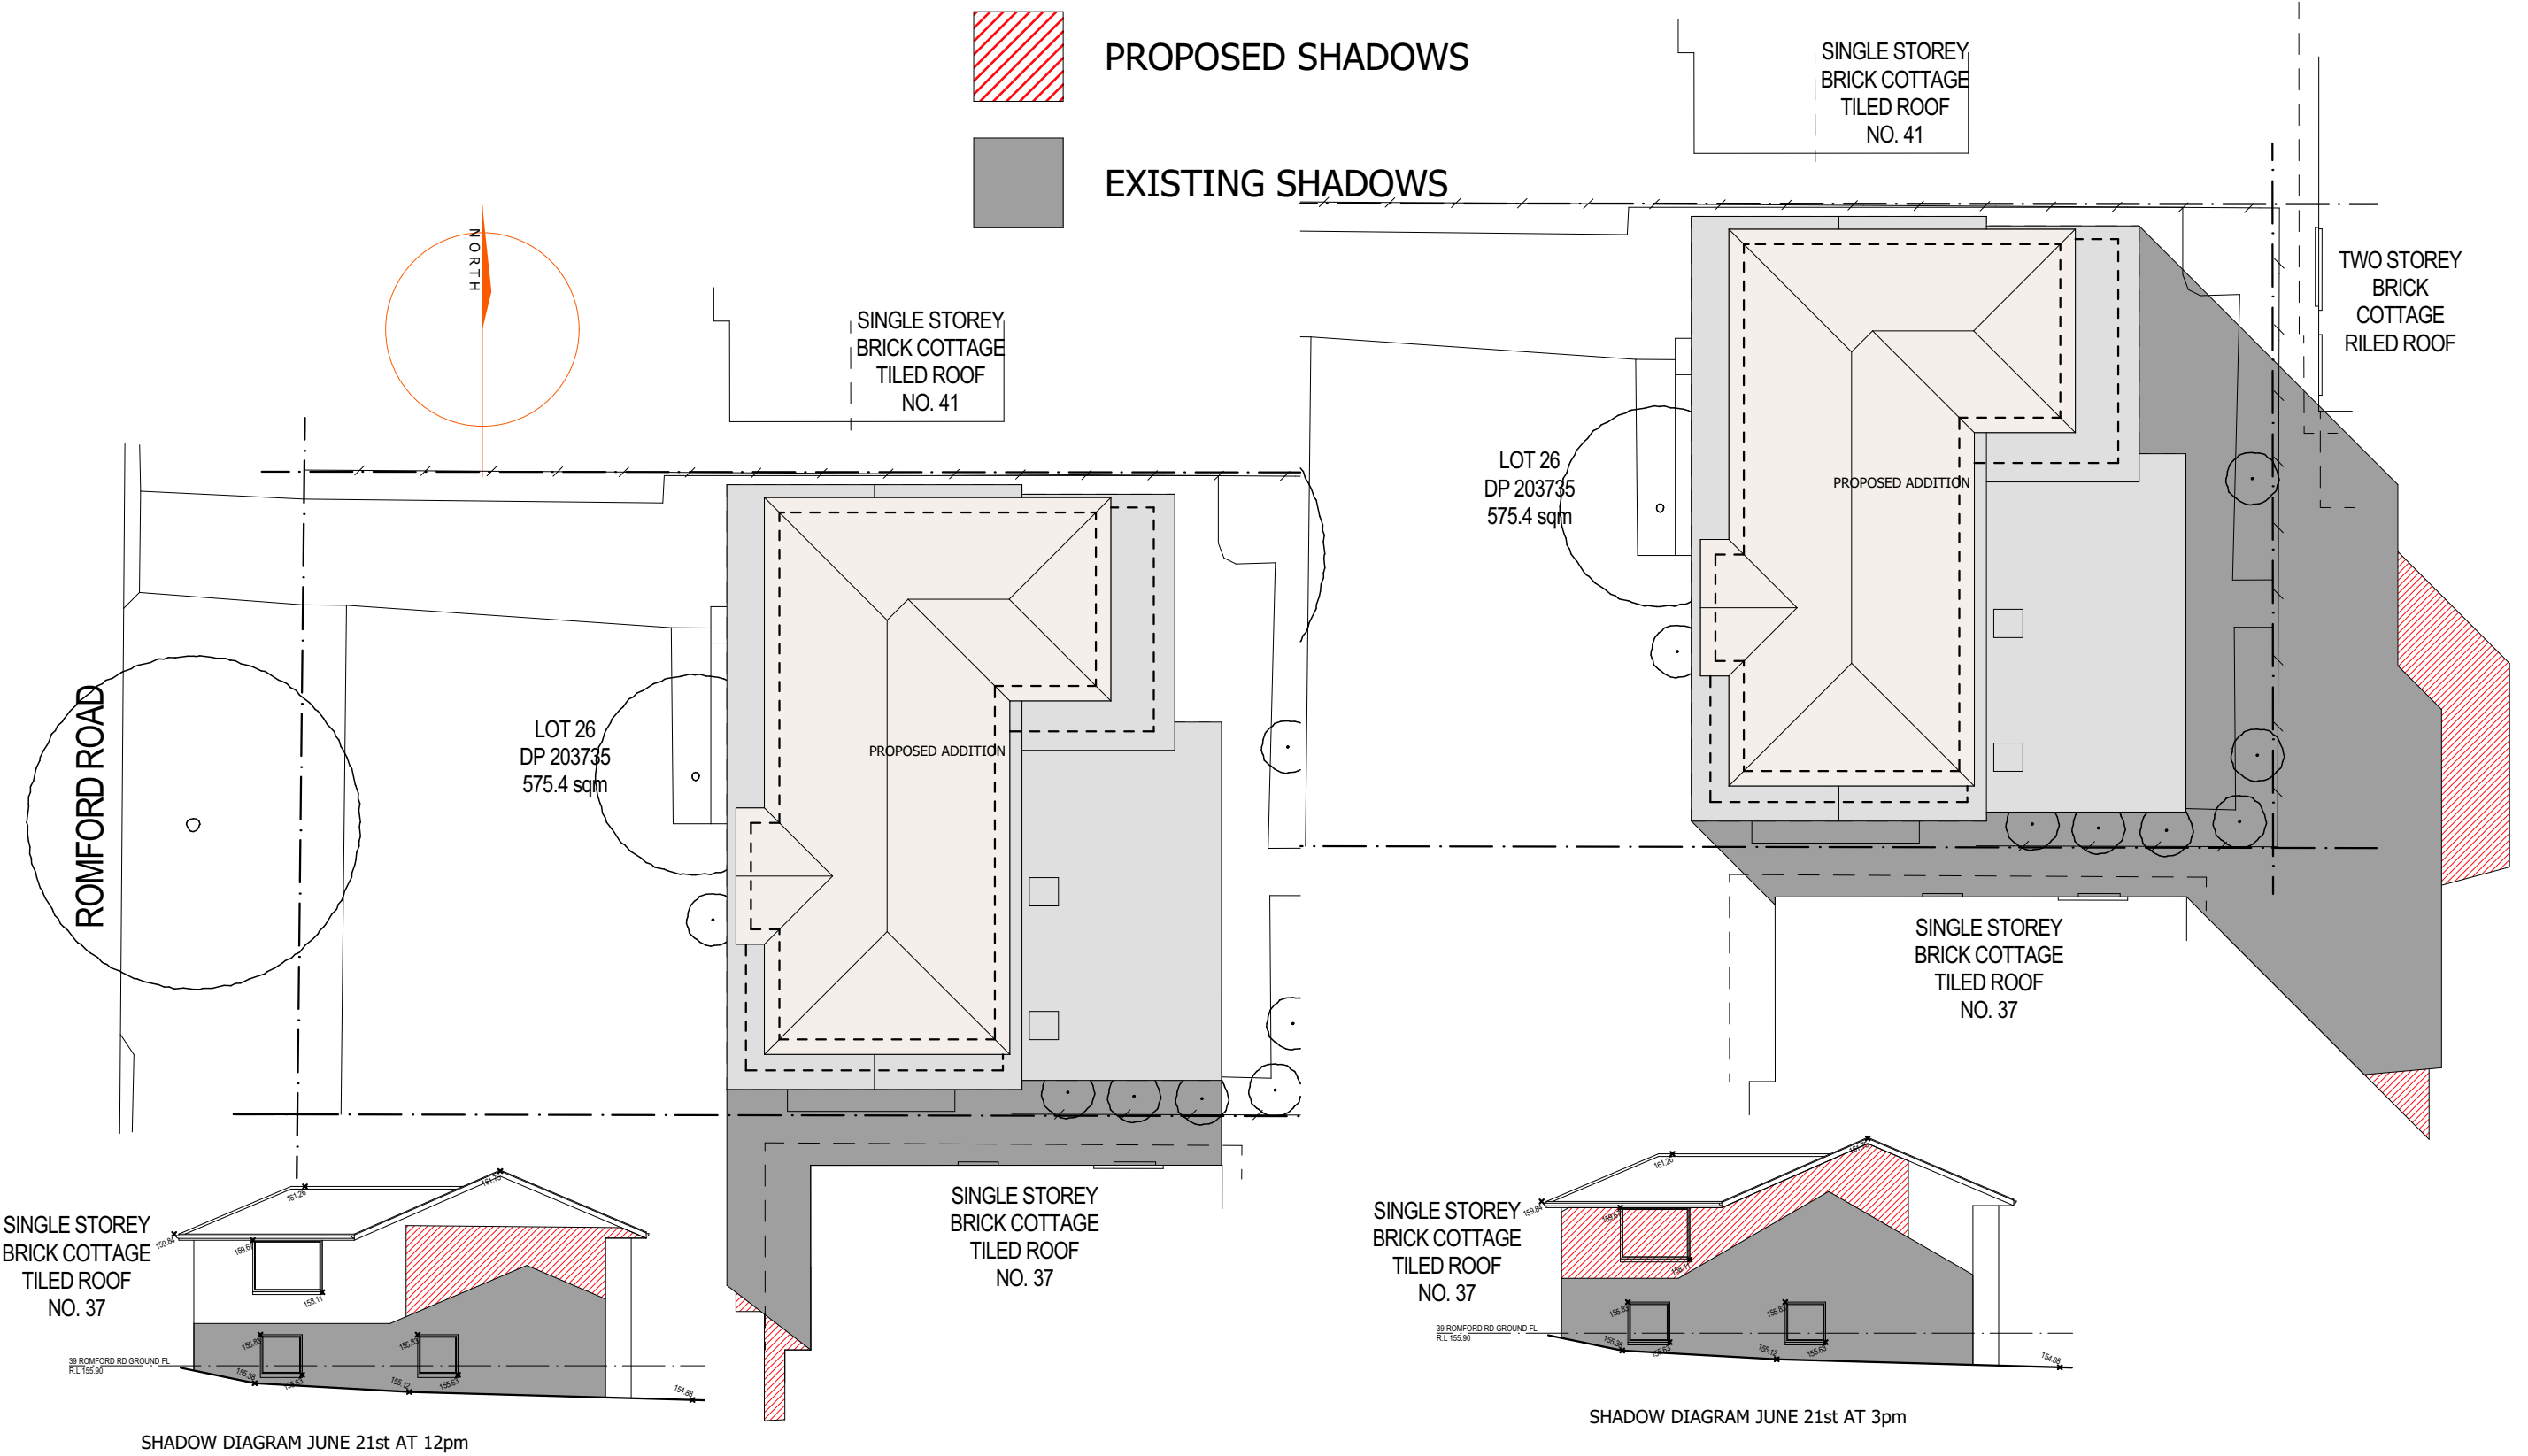

PROJECT TITLE Site Analysis & Shadow Diagrams		DRAWING TITLE SITE ANALYSIS AND SHADOW DIAGRAMS			DRAWING NO. 9087 DA 1	ISSUE A				
DATE 17/10/19		SCALE 1:200	DRAWN GK	CHECKED CW			A	FOR COUNCIL	17/10/19	GK
39 Romford Rd, Frenchs Forest NSW 2086							NO.	REVISION	DATE	BY