


SITE PLAN




northern
beaches
council

THIS PLAN IS TO BE READ IN
CONJUNCTION WITH
THE CONDITIONS OF DEVELOPMENT
CONSENT

DA2021/1190

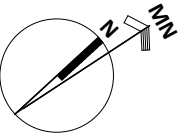

PROPERTY INFORMATION		
PROPERTY NO.	LOT NO.	DP NO.
18	19/17	758016
SITE AREA INFORMATION		
BY SURVEY (m2)		BY TITLE (m2)
1026.90		1027.00

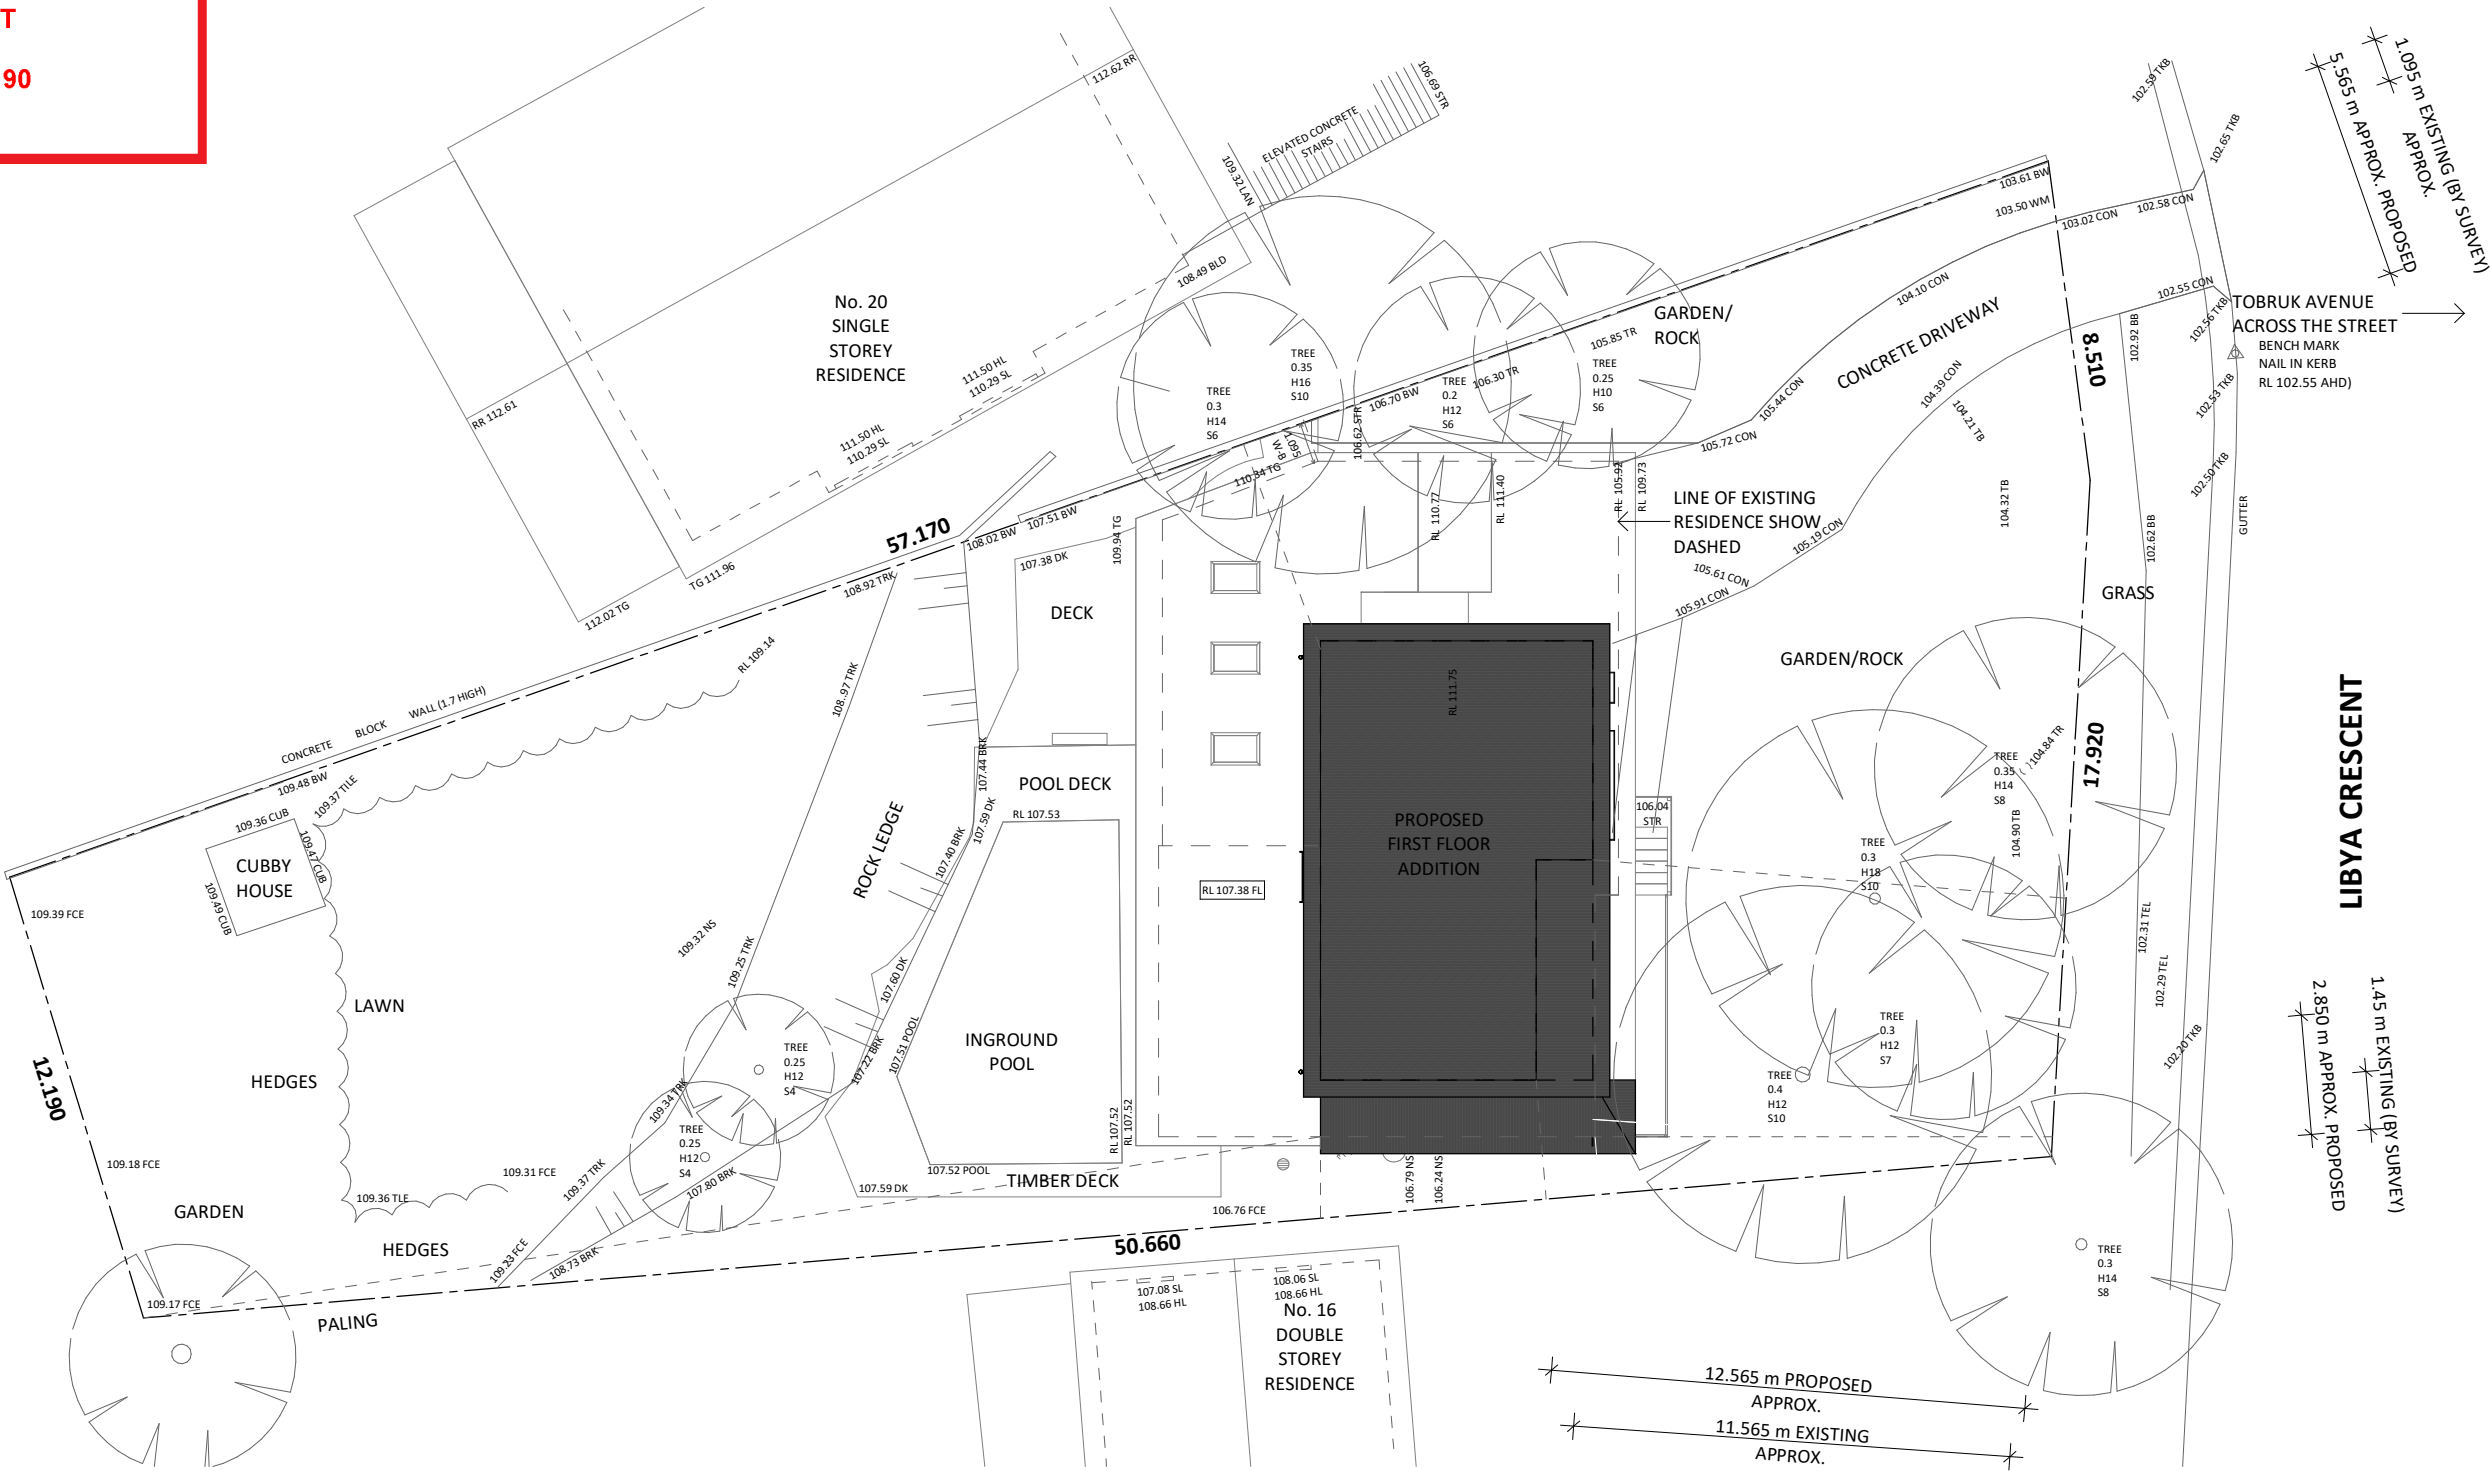

SITE PLAN 1 : 200

PROPOSED ADDITION FOR:
8082 MR M & MRS N BLACKBAND. 18 LIBYA CRESCENT, ALLAMBIE HEIGHTS NSW 2100

© Copyrights: All designs shown are the property of CAPE COD AUSTRALIA PTY LTD and must not be used or reproduced in whole or in part without our written permission


PROPOSED GROUND FLOOR




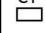

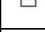
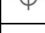
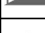
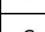
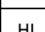
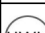
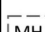
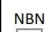





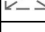
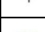
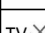
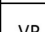


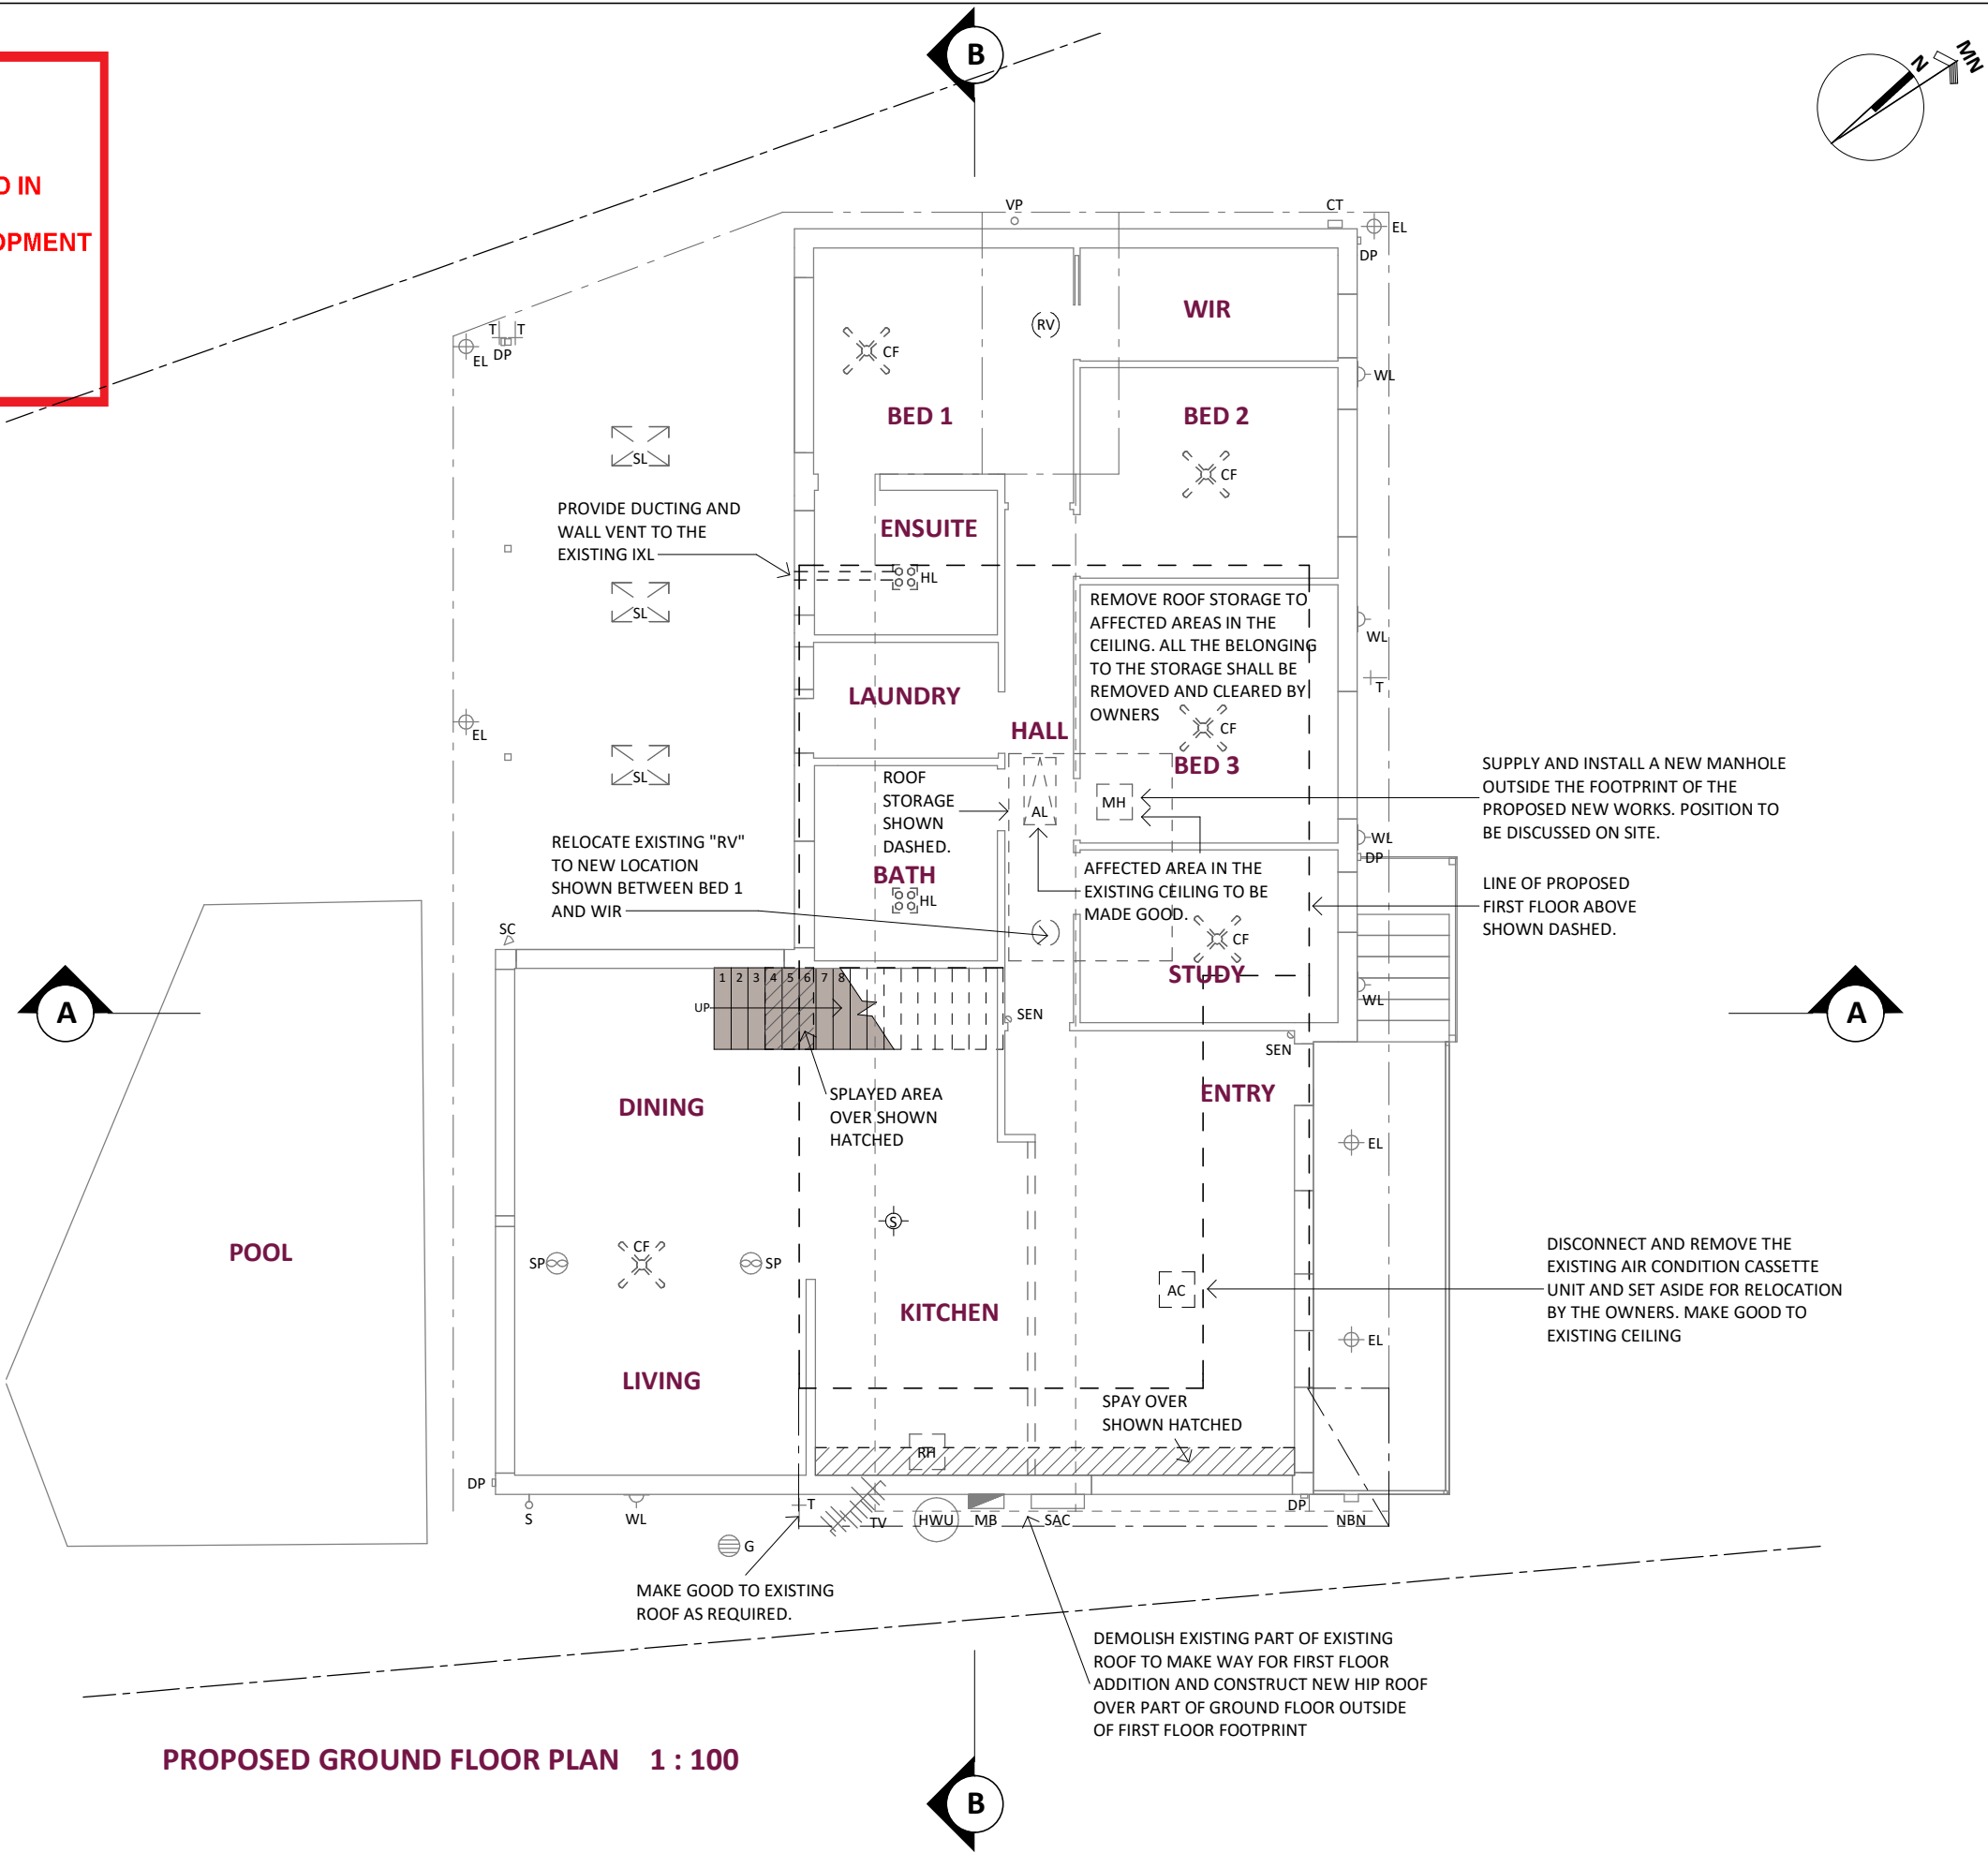


northern
beaches
council

THIS PLAN IS TO BE READ IN
CONJUNCTION WITH
THE CONDITIONS OF DEVELOPMENT
CONSENT

DA2021/1190



SERVICES LEGEND	
DESCRIPTION	
	AIRCONDITIONER DUCTED SQUARE
	AIRCONDITIONING COMPRESSOR
	ATTIC LADDER
	CABLE TV
	CEILING FAN
	DOWNPIPE - METAL QUAD
	EAVE LIGHT
	ELECTRICAL METER BOX
	GARDEN TAP
	GULLY
	HEATER/LIGHT/FAN UNIT
	HOT WATER UNIT - ROUND
	MANHOLE
	NBN
	OUTDOOR SHOWER
	RANGEHOOD
	ROOF VENTILATOR
	SECURITY CAMERA
	SENSOR
	SKYLIGHT
	SMOKE DETECTOR - NEW
	SPEAKER
	TV ANTENNA
	VENT PIPE
	WALL LIGHT



PROPOSED FIRST FLOOR



THIS PLAN IS TO BE READ IN
CONJUNCTION WITH
THE CONDITIONS OF DEVELOPMENT
CONSENT

DA2021/1190

SERVICES LEGEND	
DESCRIPTION	
DP O	DOWNPIPE & SPREADER - PVC
FL ⊕	FLOOR WASTE
S ⊙	SMOKE DETECTOR - NEW

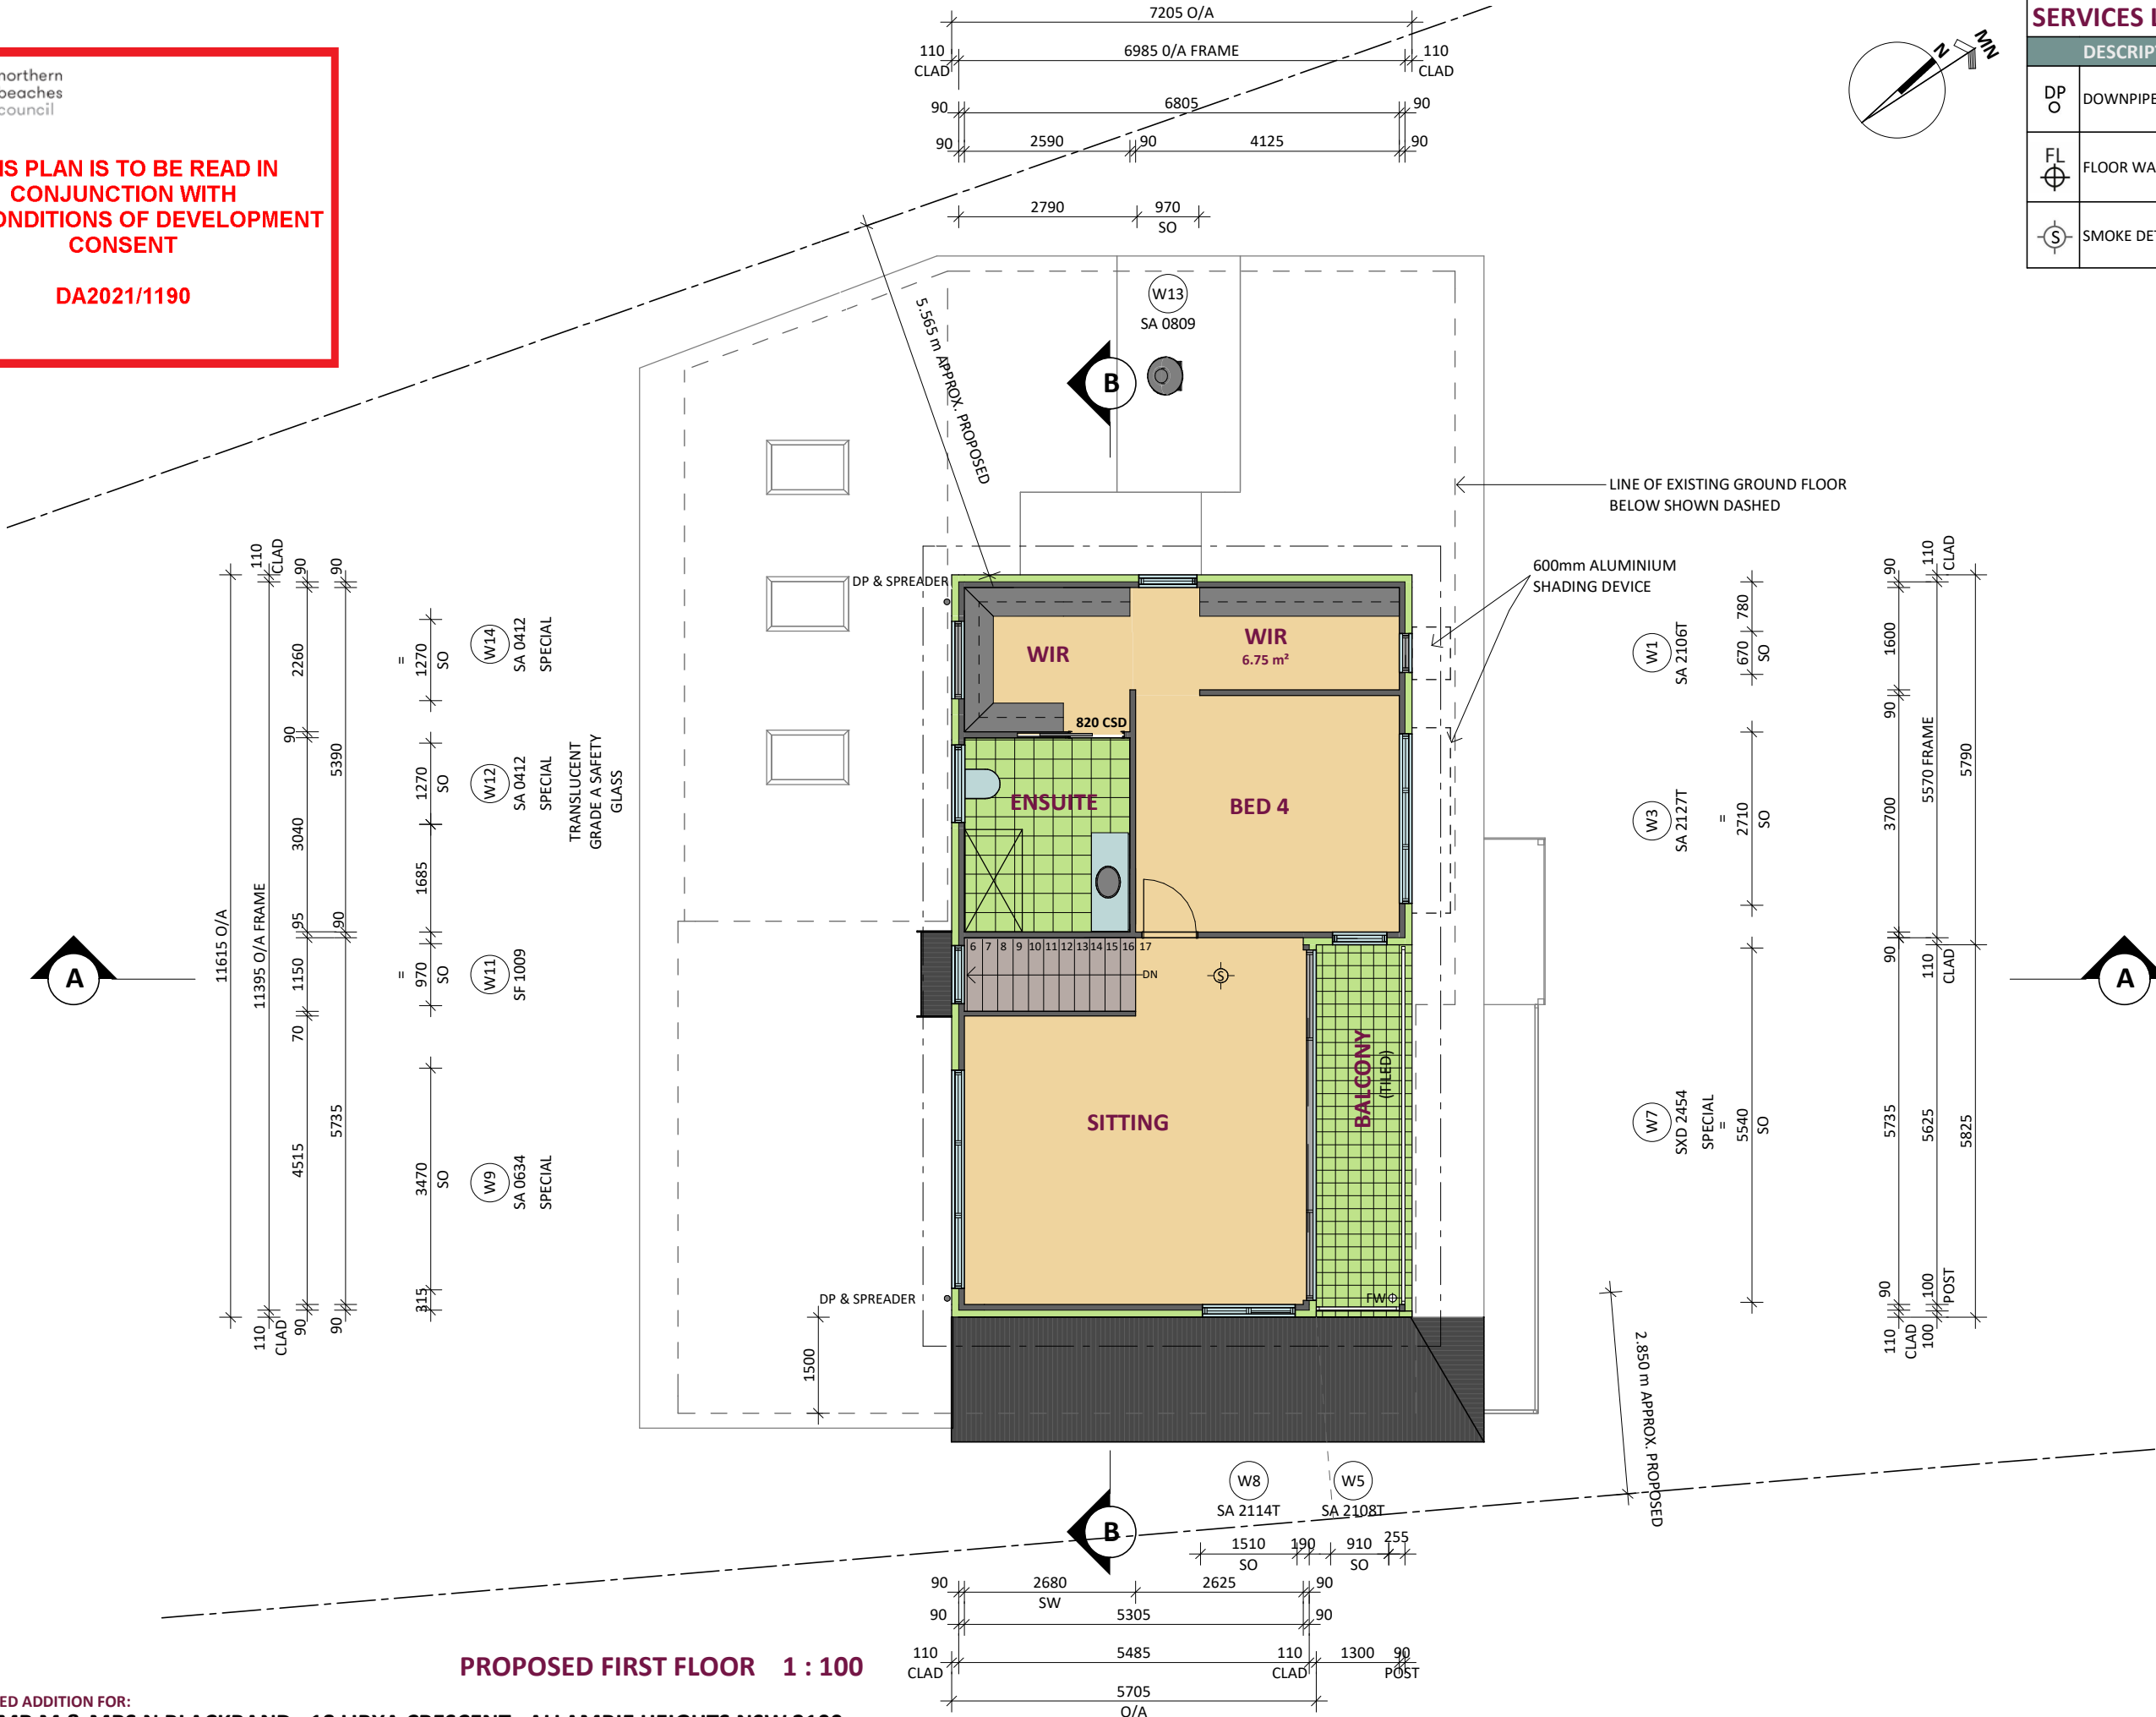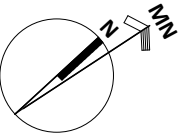


PROPOSED FIRST FLOOR 1 : 100

PROPOSED ADDITION FOR:
8082 MR M & MRS N BLACKBAND. 18 LIBYA CRESCENT, ALLAMBIE HEIGHTS NSW 2100


© Copyrights: All designs shown are the property of CAPE COD AUSTRALIA PTY LTD and must not be used or reproduced in whole or in part without our written permission



ELEVATIONS

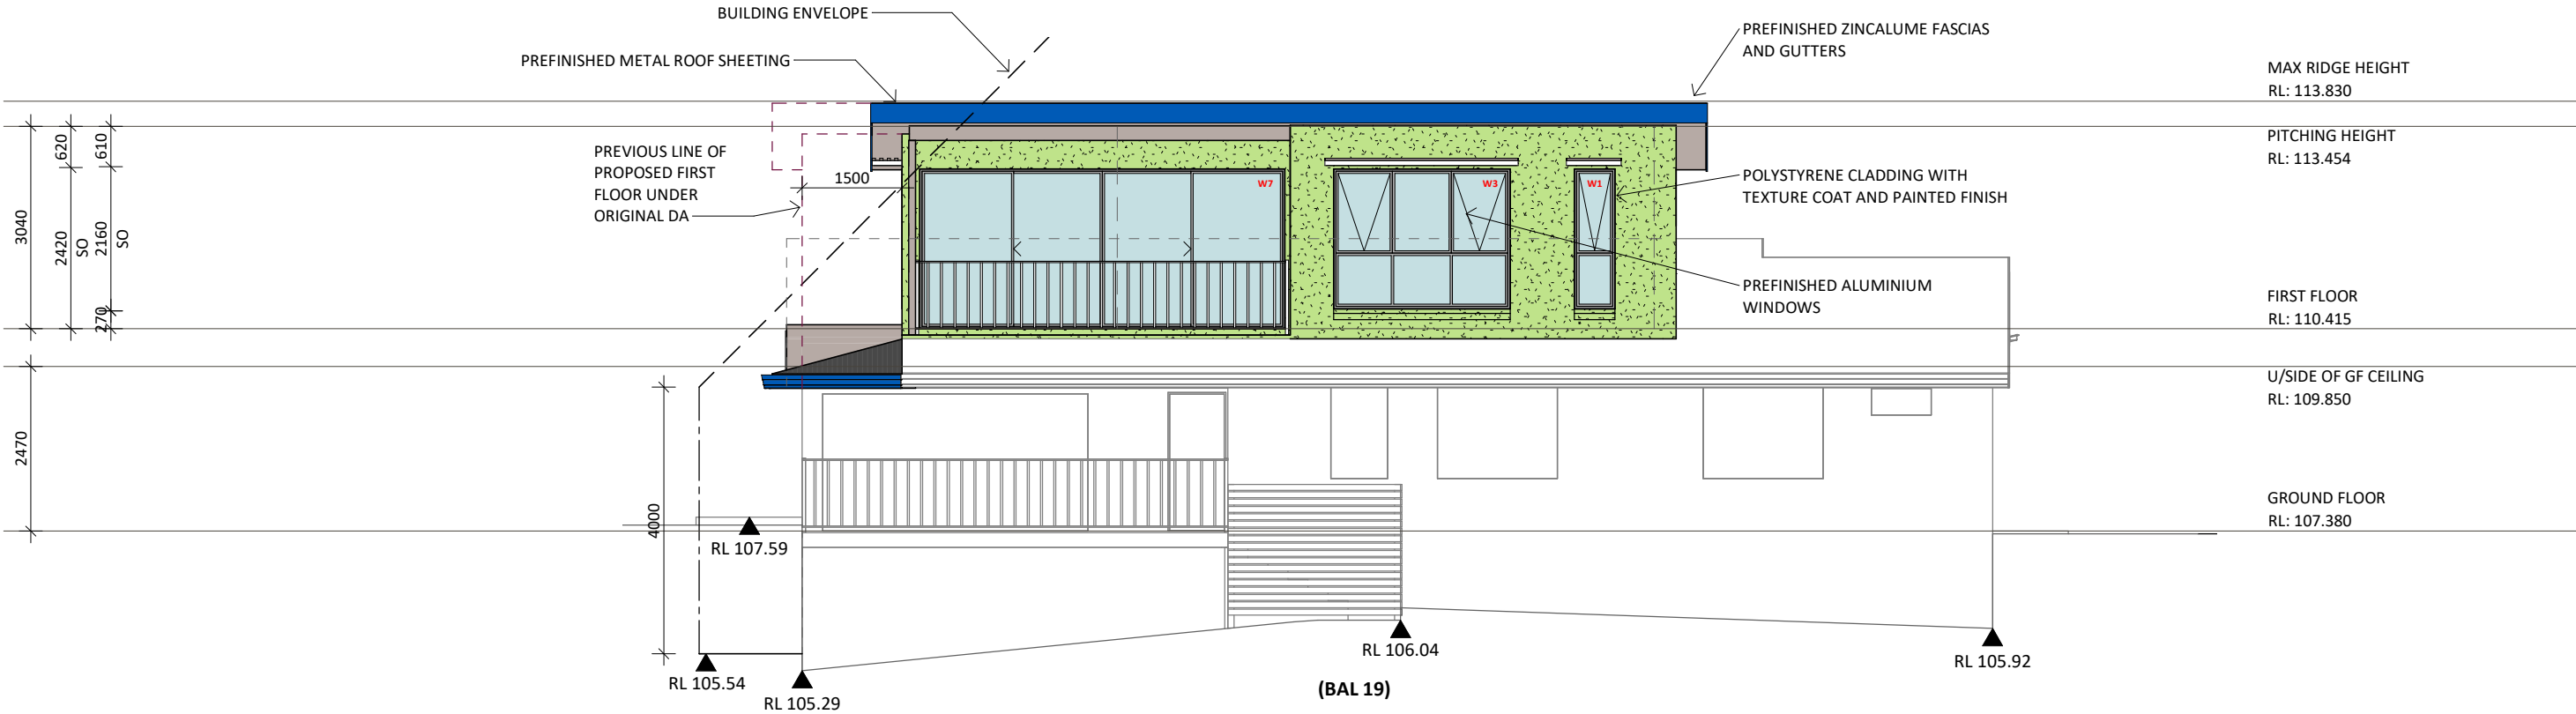

NORTH EAST ELEVATION 1 : 100

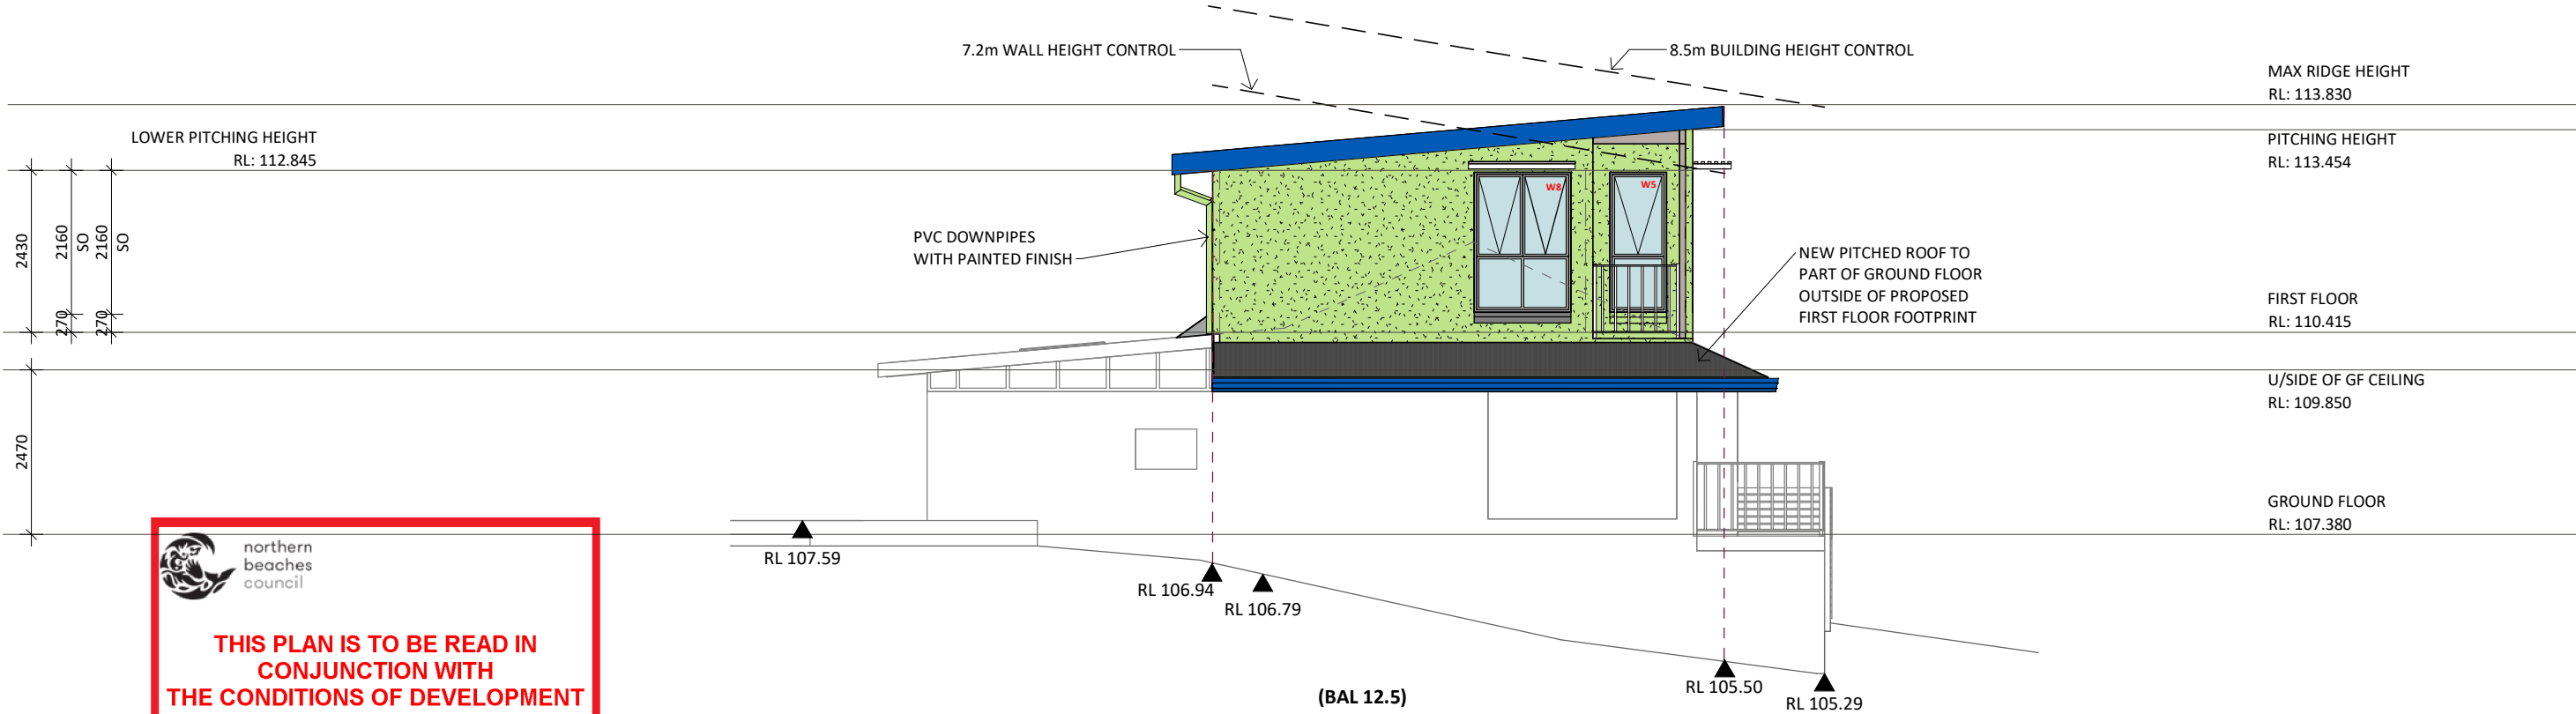


SOUTH EAST ELEVATION 1 : 100

 northern
beaches
council

**THIS PLAN IS TO BE READ IN
CONJUNCTION WITH
THE CONDITIONS OF DEVELOPMENT
CONSENT**

DA2021/1190


ELEVATIONS

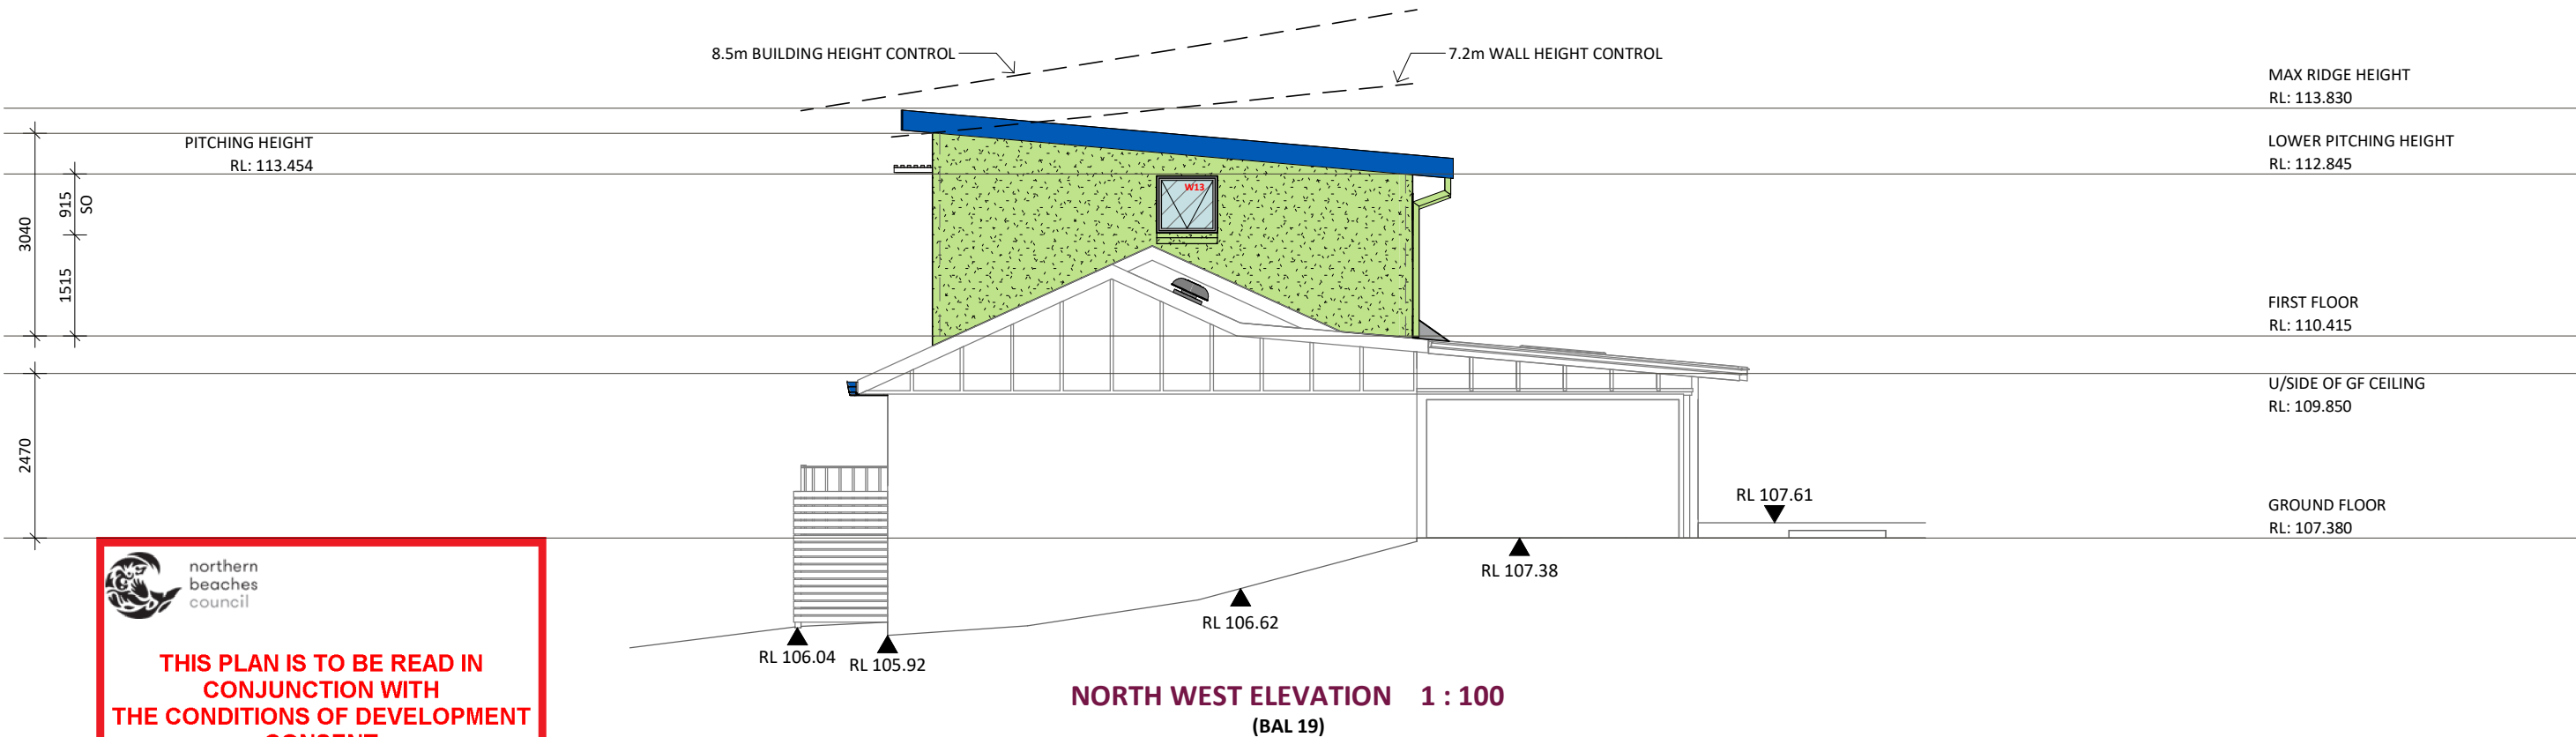

 northern
beaches
council

**THIS PLAN IS TO BE READ IN
CONJUNCTION WITH
THE CONDITIONS OF DEVELOPMENT
CONSENT**

DA2021/1190

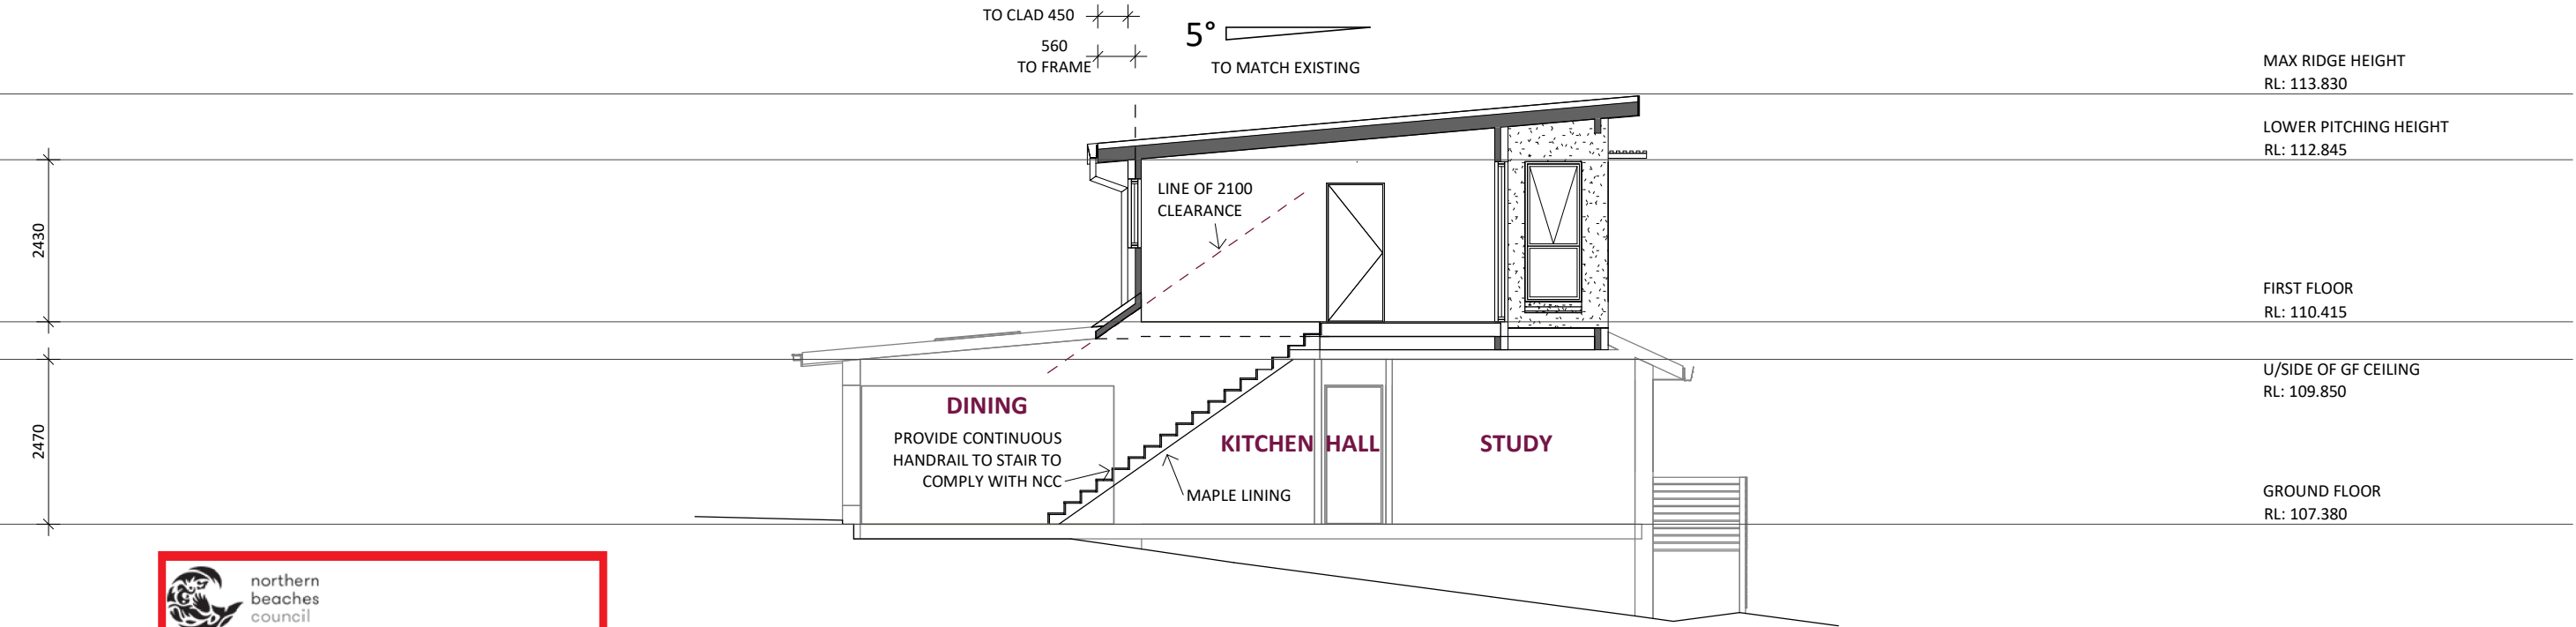


 northern
beaches
council

**THIS PLAN IS TO BE READ IN
CONJUNCTION WITH
THE CONDITIONS OF DEVELOPMENT
CONSENT**

DA2021/1190

SECTION AA 1 : 100

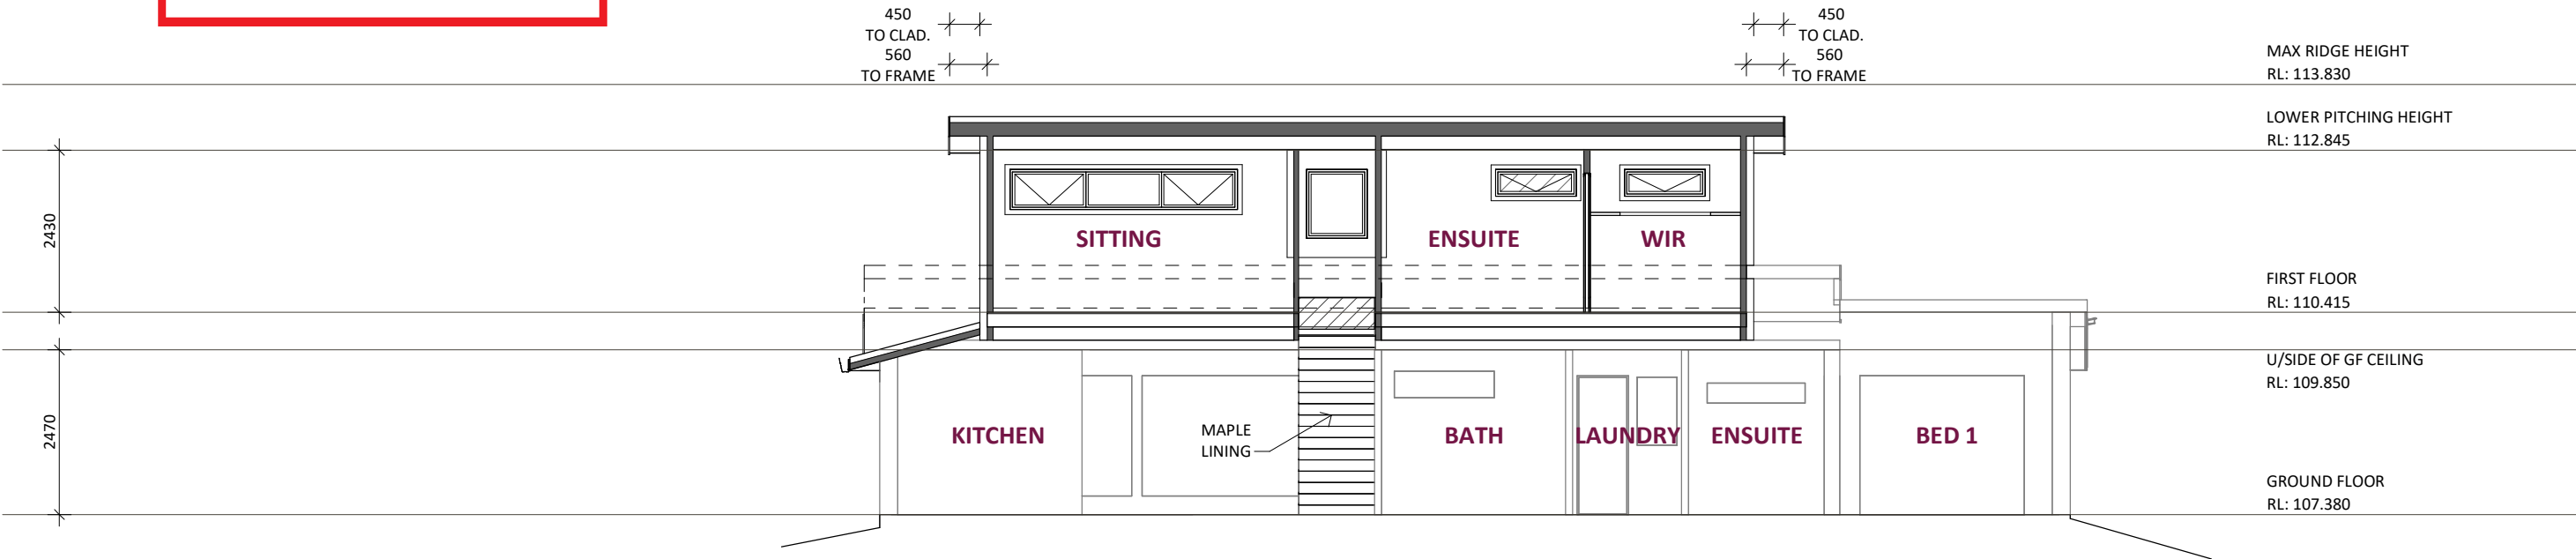

SECTION BB 1 : 100