

1 EXISTING SHADOW DIAGRAM\_JUNE 21\_9AM  
1:200

FOR DESIGN DEVELOPMENT PURPOSES ONLY - NOT FOR PLANNING OR CONSTRUCTION PURPOSES


| ISSUE | DATE     | DESCRIPTION                    | K | L        | WIP ISSUE |
|-------|----------|--------------------------------|---|----------|-----------|
| A     | 10.05.24 | DRAFT ISSUE - WORK IN PROGRESS | K | 21.08.24 | WIP ISSUE |
| B     | 15.05.24 | WORKSHOP & ENSUITE REVISED     | L | 02.09.24 | ISSUE     |
| C     | 24.05.24 | WORK IN PROGRESS ISSUE         |   |          |           |
| D     | 29.05.24 | WORK IN PROGRESS / COSTING     |   |          |           |
| E     | 03.06.24 | WIP GARAGE SIZE                |   |          |           |
| F     | 22.06.24 | WIP ISSUE                      |   |          |           |
| G     | 01.07.24 | WIP ISSUE                      |   |          |           |
| H     | 01.08.24 | WIP ISSUE                      |   |          |           |
| J     | 09.08.24 | WIP ISSUE                      |   |          |           |

**EOIN** Architects  
2/343 SYDNEY RD, BALGOWLAH NSW 2093 AUSTRALIA  
T +61 2 8005 8975 | M 0449 121 346 | E info@eoinarchitects.com

EOIN ARCHITECTS ABN 25 673 855 845  
NOMINATED ARCHITECT EOIN PATRICK HEALY 11133 / CLASS 2 - REGISTERED PRACTITIONER - DEP 0003261  
THIS DRAWING SHOULD BE READ IN CONJUNCTION WITH ALL RELEVANT CONTRACTS, SPECIFICATION, REPORT AND DRAWINGS. DO NOT SCALE DRAWINGS. DIMENSIONS GOVERN. VERIFY ALL DIMENSIONS ON SITE BEFORE CONSTRUCTION. COPYRIGHT OF THIS DRAWING IS VESTED IN EOIN.


PROJECT: CONCEPT DESIGN - LOT 39 DP204996  
**10 KOOKABURRA CLOSE, BAYVIEW, NSW 2104**  
CLIENTS  
**GEORGE AND KATHY CASHA**

| PROJECT NUMBER | PLOT DATE | DRAWN    | CHECKED | SHEET SCALE | SHEET SIZE |
|----------------|-----------|----------|---------|-------------|------------|
| 2401           |           | LOS / EH | EH      |             | A3         |

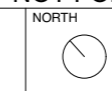

SHEET TITLE  
**EXISTING SHADOW DIAGRAM - 9AM - JUNE 21**  
**CERTIFIED BY EPH 1133 - BASED ON CMS SURVEY 10438**

| SHEET NUMBER | ISSUE |
|--------------|-------|
| DA602.1      | L     |

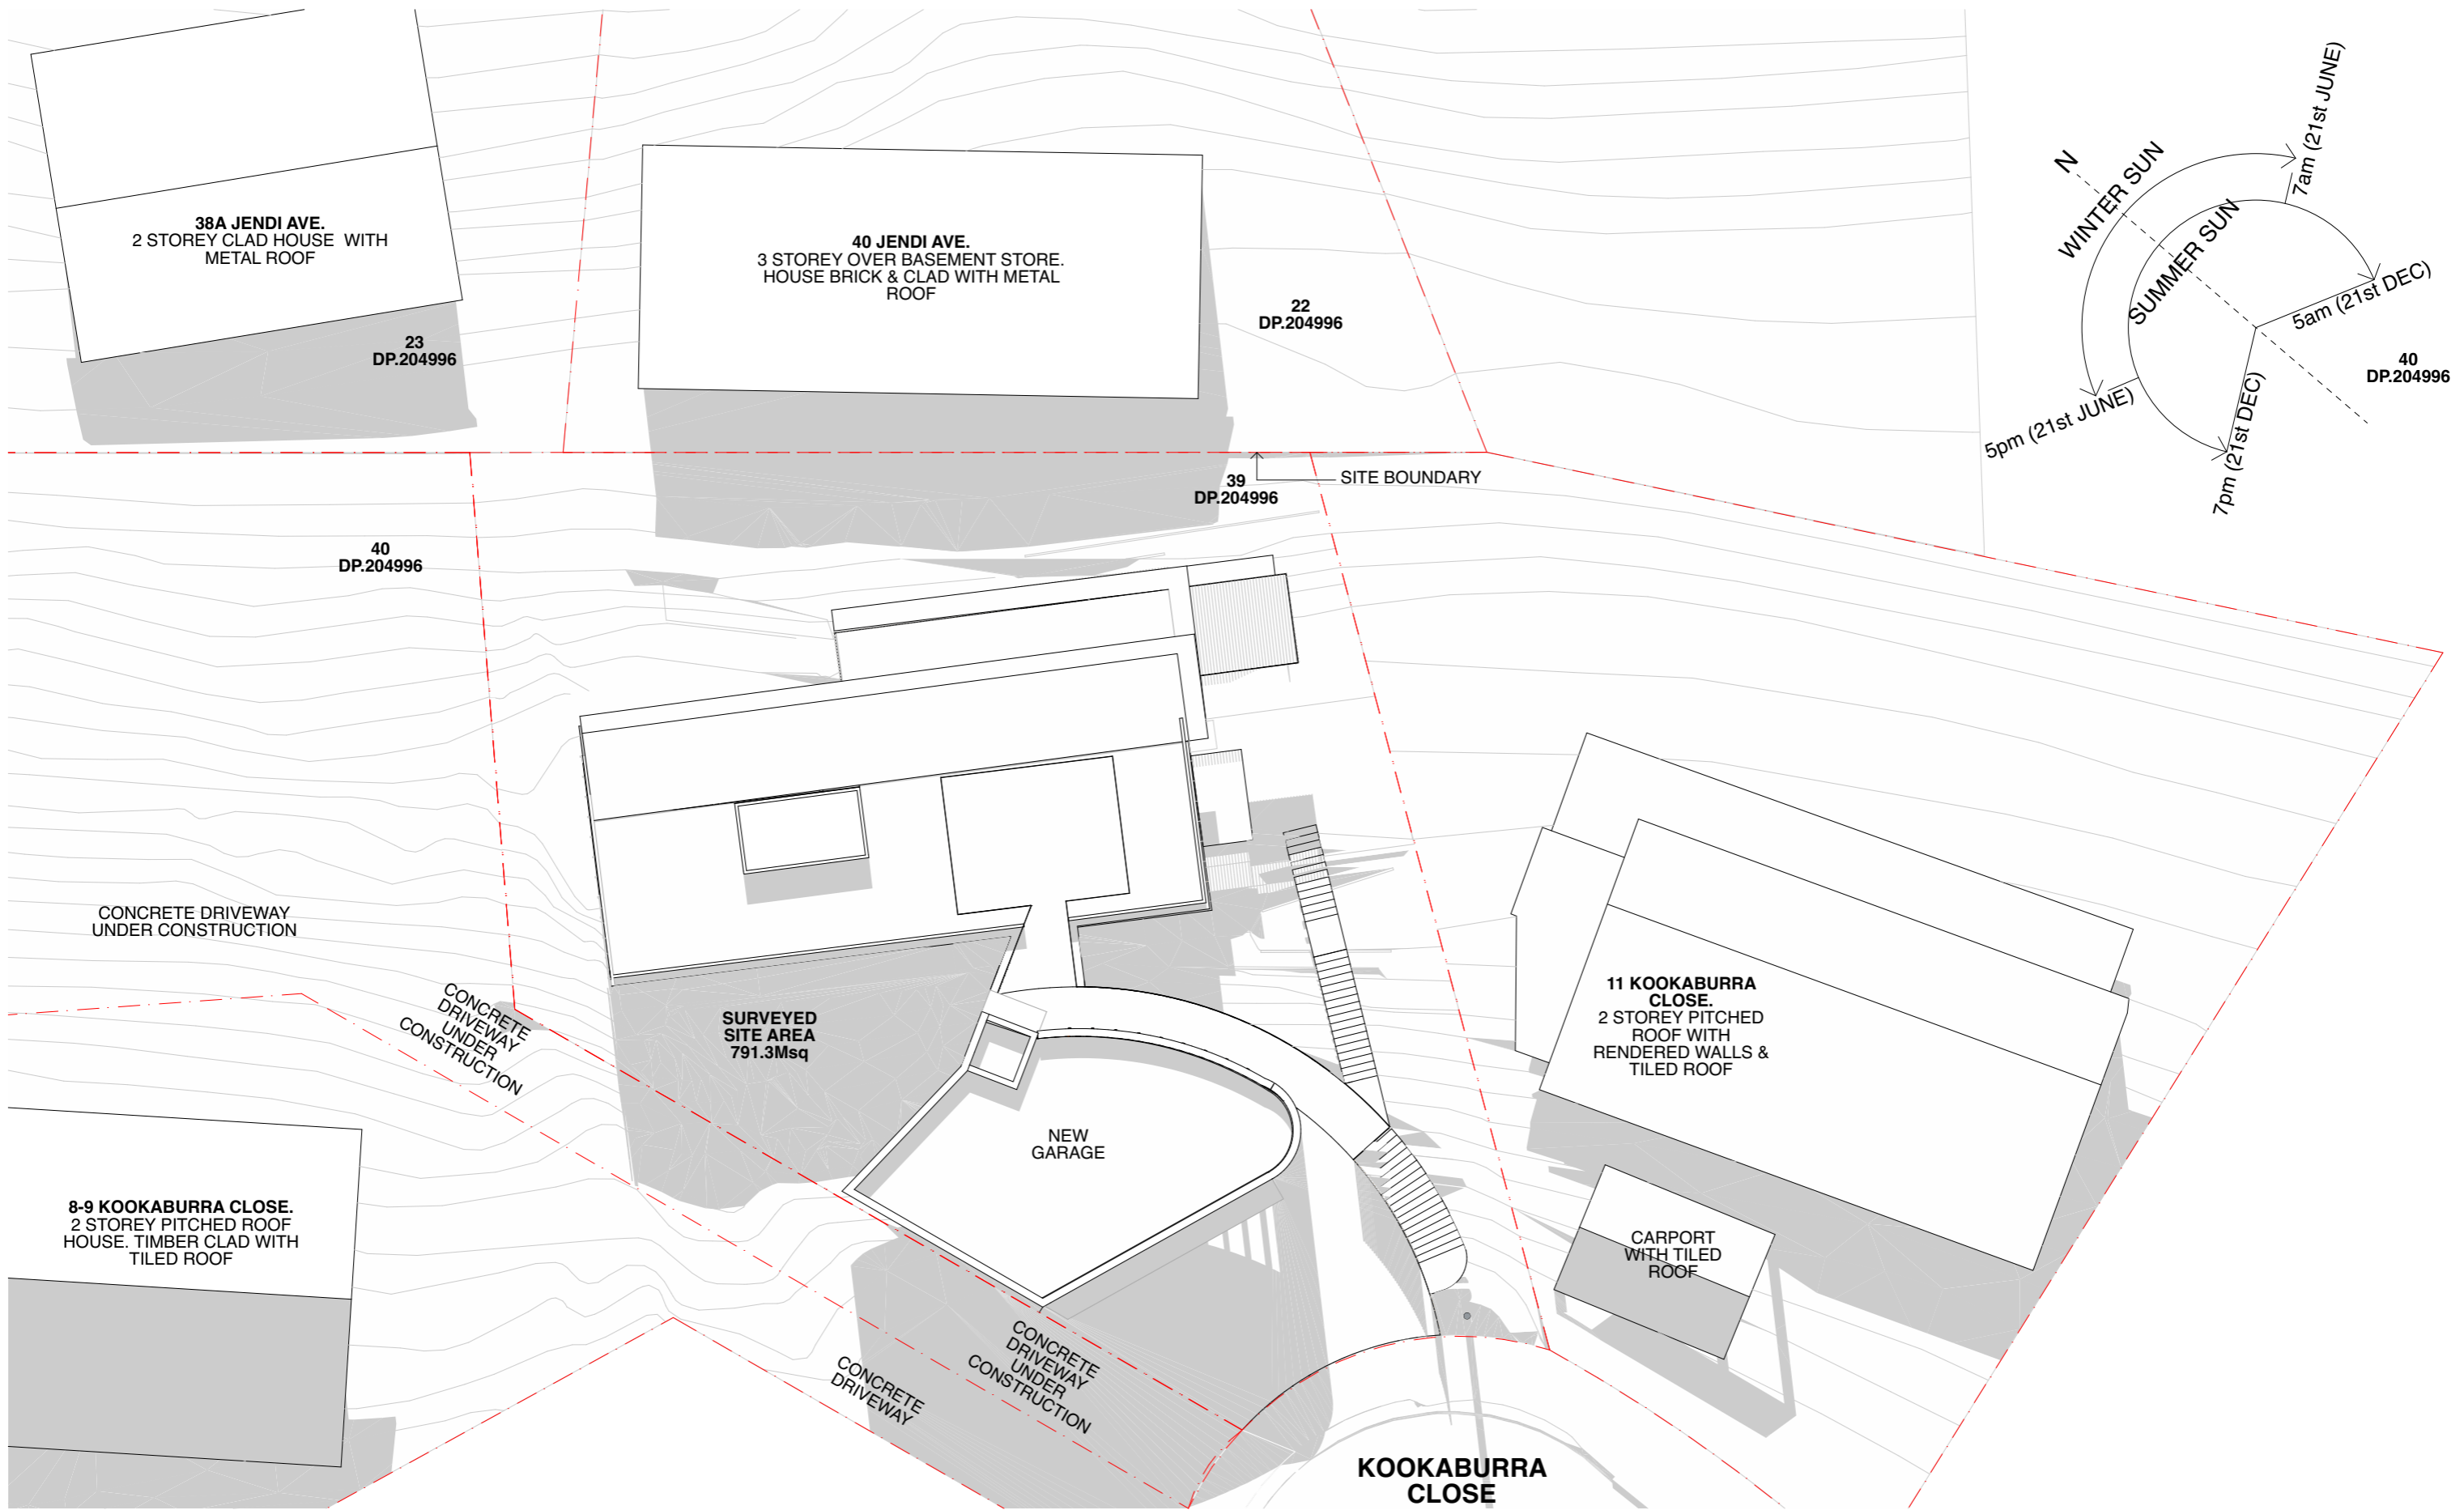

1 PROPOSED SHADOW DIAGRAM\_JUNE 21\_9AM  
1:200

FOR DESIGN DEVELOPMENT PURPOSES ONLY - NOT FOR PLANNING OR CONSTRUCTION PURPOSES

| ISSUE | DATE     | DESCRIPTION                    |   |          |           |
|-------|----------|--------------------------------|---|----------|-----------|
| A     | 10.05.24 | DRAFT ISSUE - WORK IN PROGRESS | K | 21.08.24 | WIP ISSUE |
| B     | 15.05.24 | WORKSHOP & ENSUITE REVISED     | L | 02.09.24 | ISSUE     |
| C     | 24.05.24 | WORK IN PROGRESS ISSUE         |   |          |           |
| D     | 29.05.24 | WORK IN PROGRESS / COSTING     |   |          |           |
| E     | 03.06.24 | WIP GARAGE SIZE                |   |          |           |
| F     | 22.06.24 | WIP ISSUE                      |   |          |           |
| G     | 01.07.24 | WIP ISSUE                      |   |          |           |
| H     | 01.08.24 | WIP ISSUE                      |   |          |           |
| J     | 09.08.24 | WIP ISSUE                      |   |          |           |

**EOIN**  
Architects  
2/343 SYDNEY RD, BALGOWLAH NSW 2093 AUSTRALIA  
T +61 2 8005 8975 | M 0449 121 346 | E info@eoinarchitects.com


EOIN ARCHITECTS ABN 25 673 855 845  
NOMINATED ARCHITECT EOIN PATRICK HEALY 11133 / CLASS 2 - REGISTERED PRACTITIONER - DEP 0003261  
THIS DRAWING SHOULD BE READ IN CONJUNCTION WITH ALL RELEVANT CONTRACTS, SPECIFICATION, REPORT AND DRAWINGS. DO NOT SCALE DRAWINGS. DIMENSIONS GOVERN. VERIFY ALL DIMENSIONS ON SITE BEFORE CONSTRUCTION. COPYRIGHT OF THIS DRAWING IS VESTED IN EOIN.

PROJECT: CONCEPT DESIGN - LOT 39 DP204996  
**10 KOOKABURRA CLOSE, BAYVIEW, NSW 2104**  
CLIENTS  
**GEORGE AND KATHY CASHA**

| PROJECT NUMBER | PLOT DATE | DRAWN    | CHECKED | SHEET SCALE |
|----------------|-----------|----------|---------|-------------|
| 2401           |           | LOS / EH | EH      |             |

NORTH  
  
SHEET SIZE  
**A3**

SHEET TITLE  
**PROPOSED SHADOW DIAGRAM - 9AM - JUNE**  
**CERTIFIED BY EPH 1133 - BASED ON CMS SURVEY 10438**  
SHEET NUMBER  
**DA602.2**  
ISSUE  
**L**

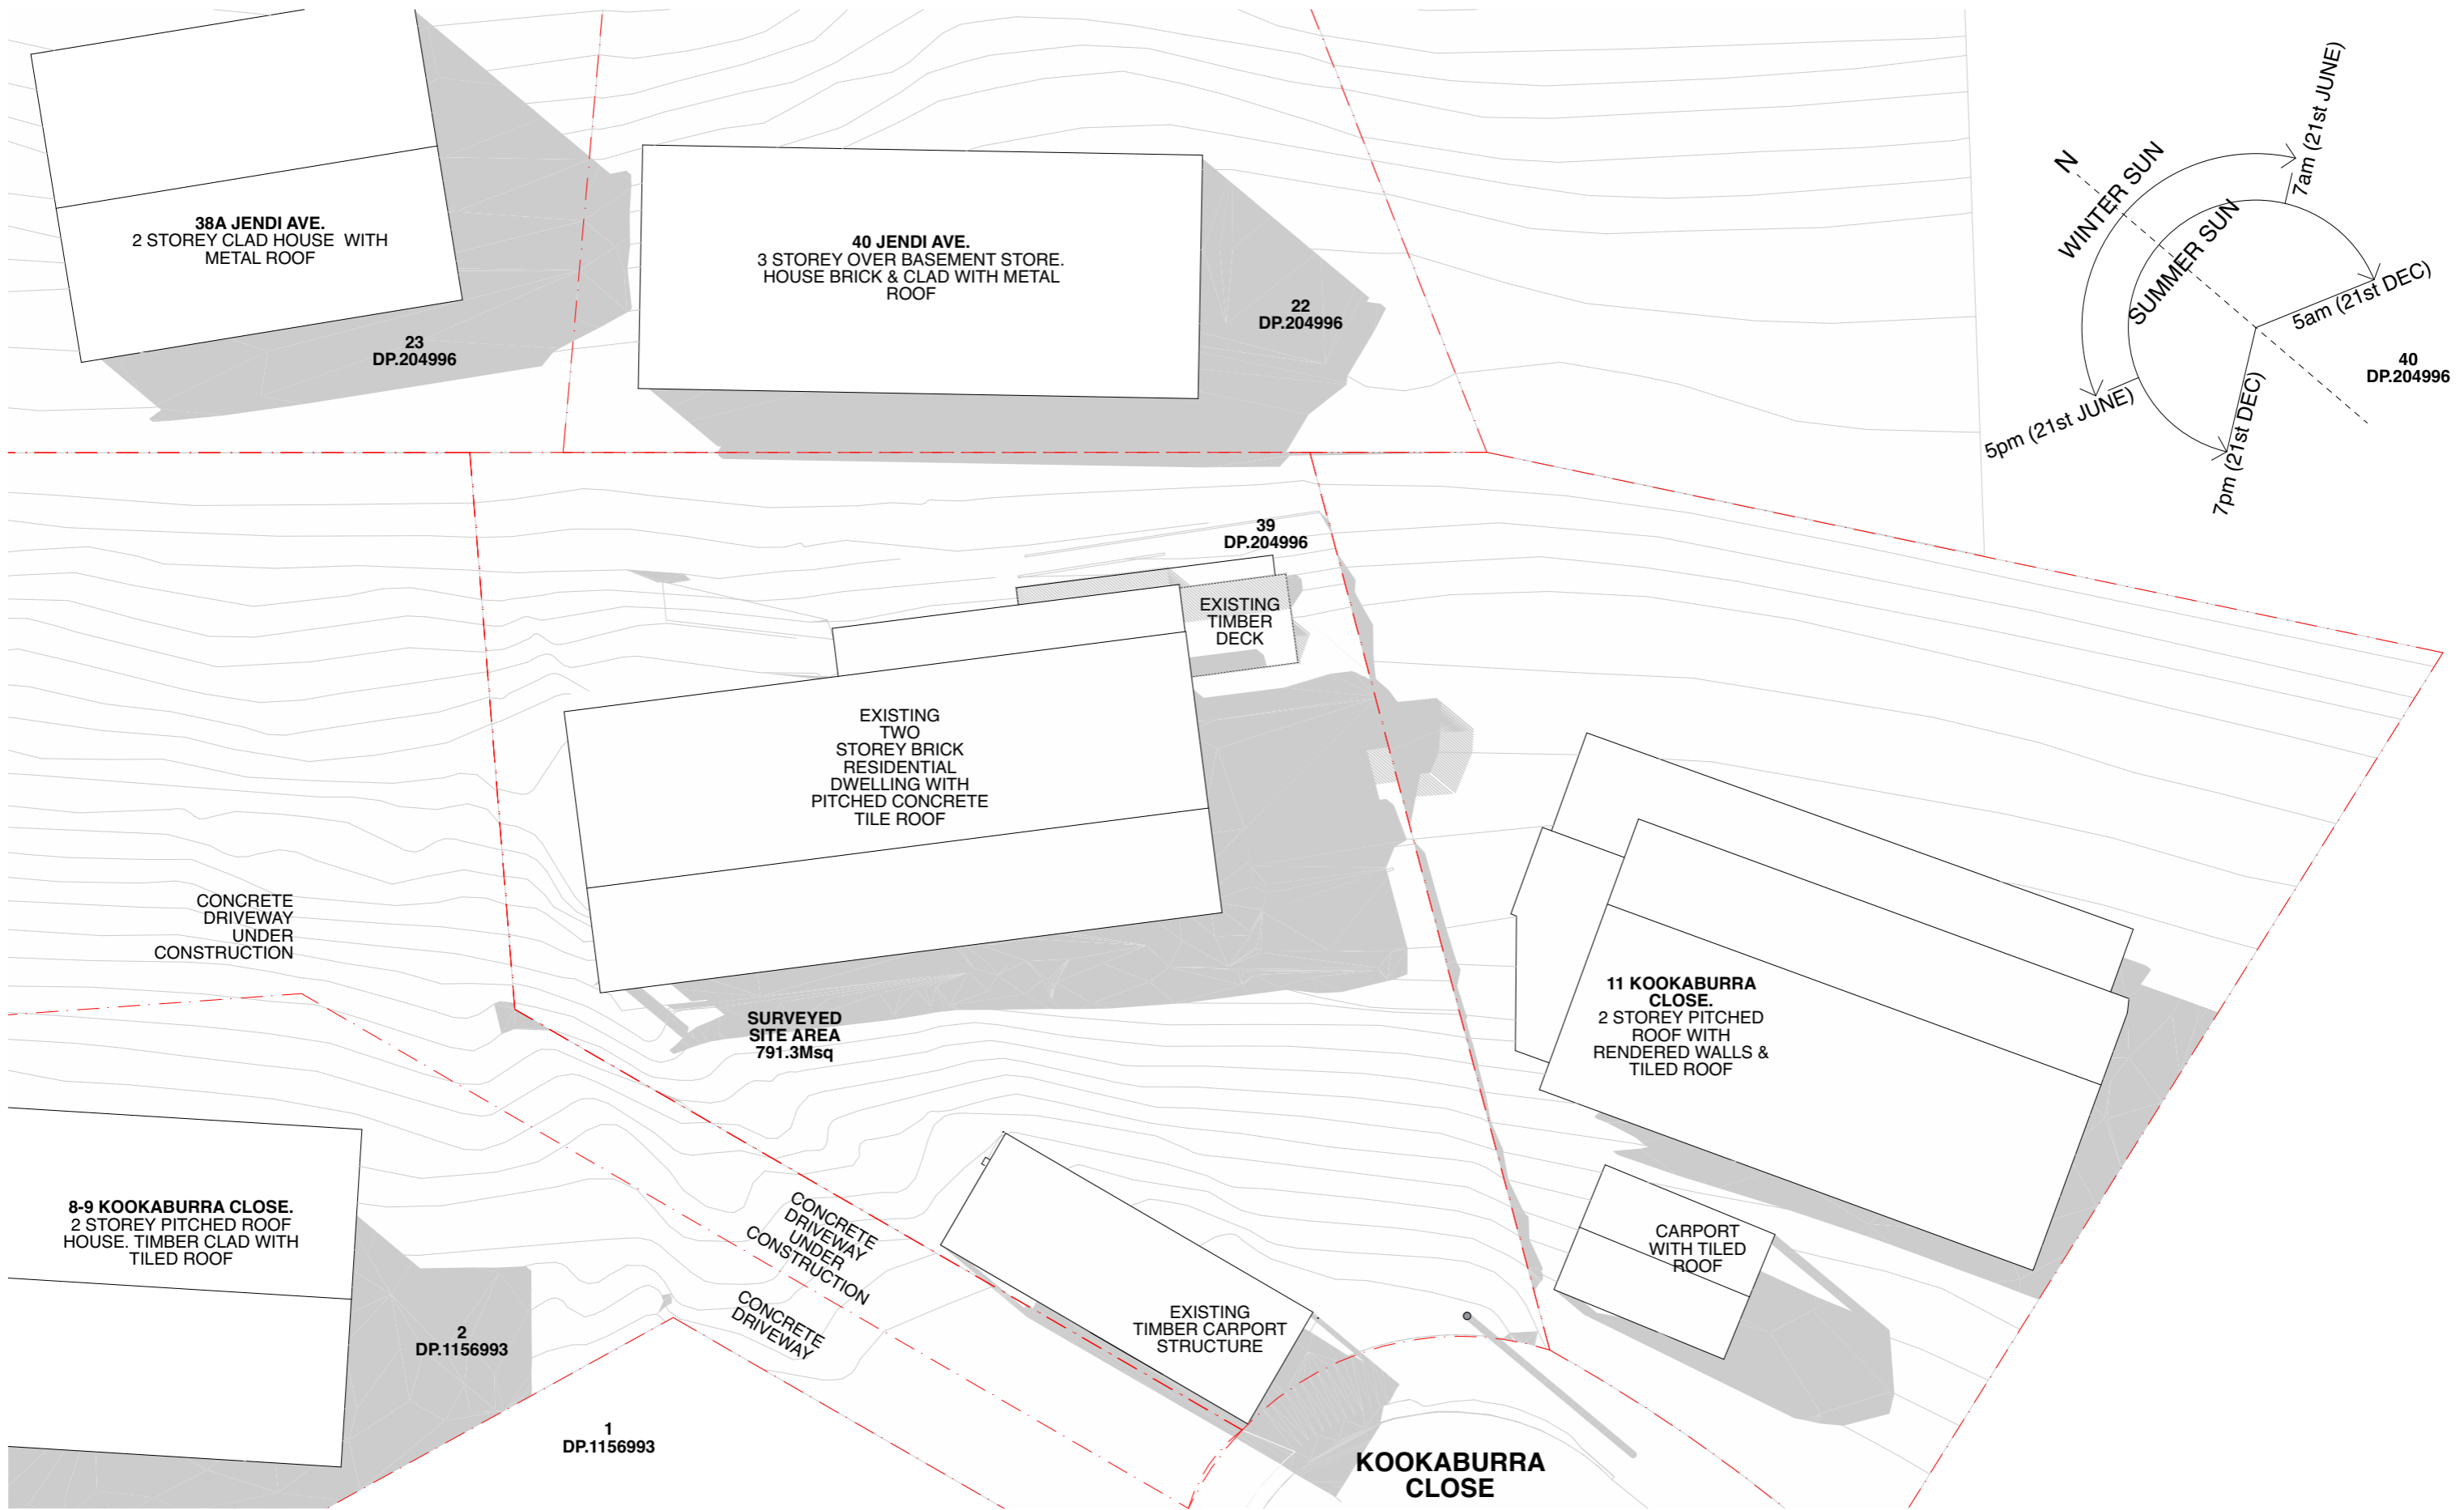

1 - EXISTING SHADOW DIAGRAM\_JUNE 21\_12PM  
1:200

| ISSUE | DATE     | DESCRIPTION                    | BY | DATE     | ISSUE     |
|-------|----------|--------------------------------|----|----------|-----------|
| A     | 10.05.24 | DRAFT ISSUE - WORK IN PROGRESS | K  | 21.08.24 | WIP ISSUE |
| B     | 15.05.24 | WORKSHOP & ENSUITE REVISED     | L  | 02.09.24 | ISSUE     |
| C     | 24.05.24 | WORK IN PROGRESS ISSUE         |    |          |           |
| D     | 29.05.24 | WORK IN PROGRESS / COSTING     |    |          |           |
| E     | 03.06.24 | WIP GARAGE SIZE                |    |          |           |
| F     | 22.06.24 | WIP ISSUE                      |    |          |           |
| G     | 01.07.24 | WIP ISSUE                      |    |          |           |
| H     | 01.08.24 | WIP ISSUE                      |    |          |           |
| J     | 09.08.24 | WIP ISSUE                      |    |          |           |


**EOIN Architects**  
2/343 SYDNEY RD, BALGOWLAH NSW 2093 AUSTRALIA  
T +61 2 8005 8975 | M 0449 121 346 | E info@eoinarchitects.com

EOIN ARCHITECTS ABN 25 673 855 845  
NOMINATED ARCHITECT EOIN PATRICK HEALY 11133 / CLASS 2 - REGISTERED PRACTITIONER - DEP 0003261  
THIS DRAWING SHOULD BE READ IN CONJUNCTION WITH ALL RELEVANT CONTRACTS, SPECIFICATION, REPORT AND DRAWINGS. DO NOT SCALE DRAWINGS. DIMENSIONS GOVERN. VERIFY ALL DIMENSIONS ON SITE BEFORE CONSTRUCTION. COPYRIGHT OF THIS DRAWING IS VESTED IN EOIN.

FOR DESIGN DEVELOPMENT PURPOSES ONLY - NOT FOR PLANNING OR CONSTRUCTION PURPOSES

|   |           |          |         |             |            |  |  |
|---|-----------|----------|---------|-------------|------------|--|--|
| PROJECT: CONCEPT DESIGN - LOT 39 DP204996     |           |          |         | NORTH       |            | SHEET TITLE  |  |
| <b>10 KOOKABURRA CLOSE, BAYVIEW, NSW 2104</b> |           |          |         |             |            | <b>EXISTING SHADOW DIAGRAM - 12PM - JUNE 21</b>          |  |
| CLIENTS<br><b>GEORGE AND KATHY CASHA</b>      |           |          |         |             |            | <b>CERTIFIED BY EPH 1133 - BASED ON CMS SURVEY 10438</b> |  |
| PROJECT NUMBER                                | PLOT DATE | DRAWN    | CHECKED | SHEET SCALE | SHEET SIZE | SHEET NUMBER   |  |
| 2401  |           | LOS / EH | EH      |             | A3         | ISSUE  |  |
|   |           |          |         |             |            | <b>DA603.1 L</b>   |  |



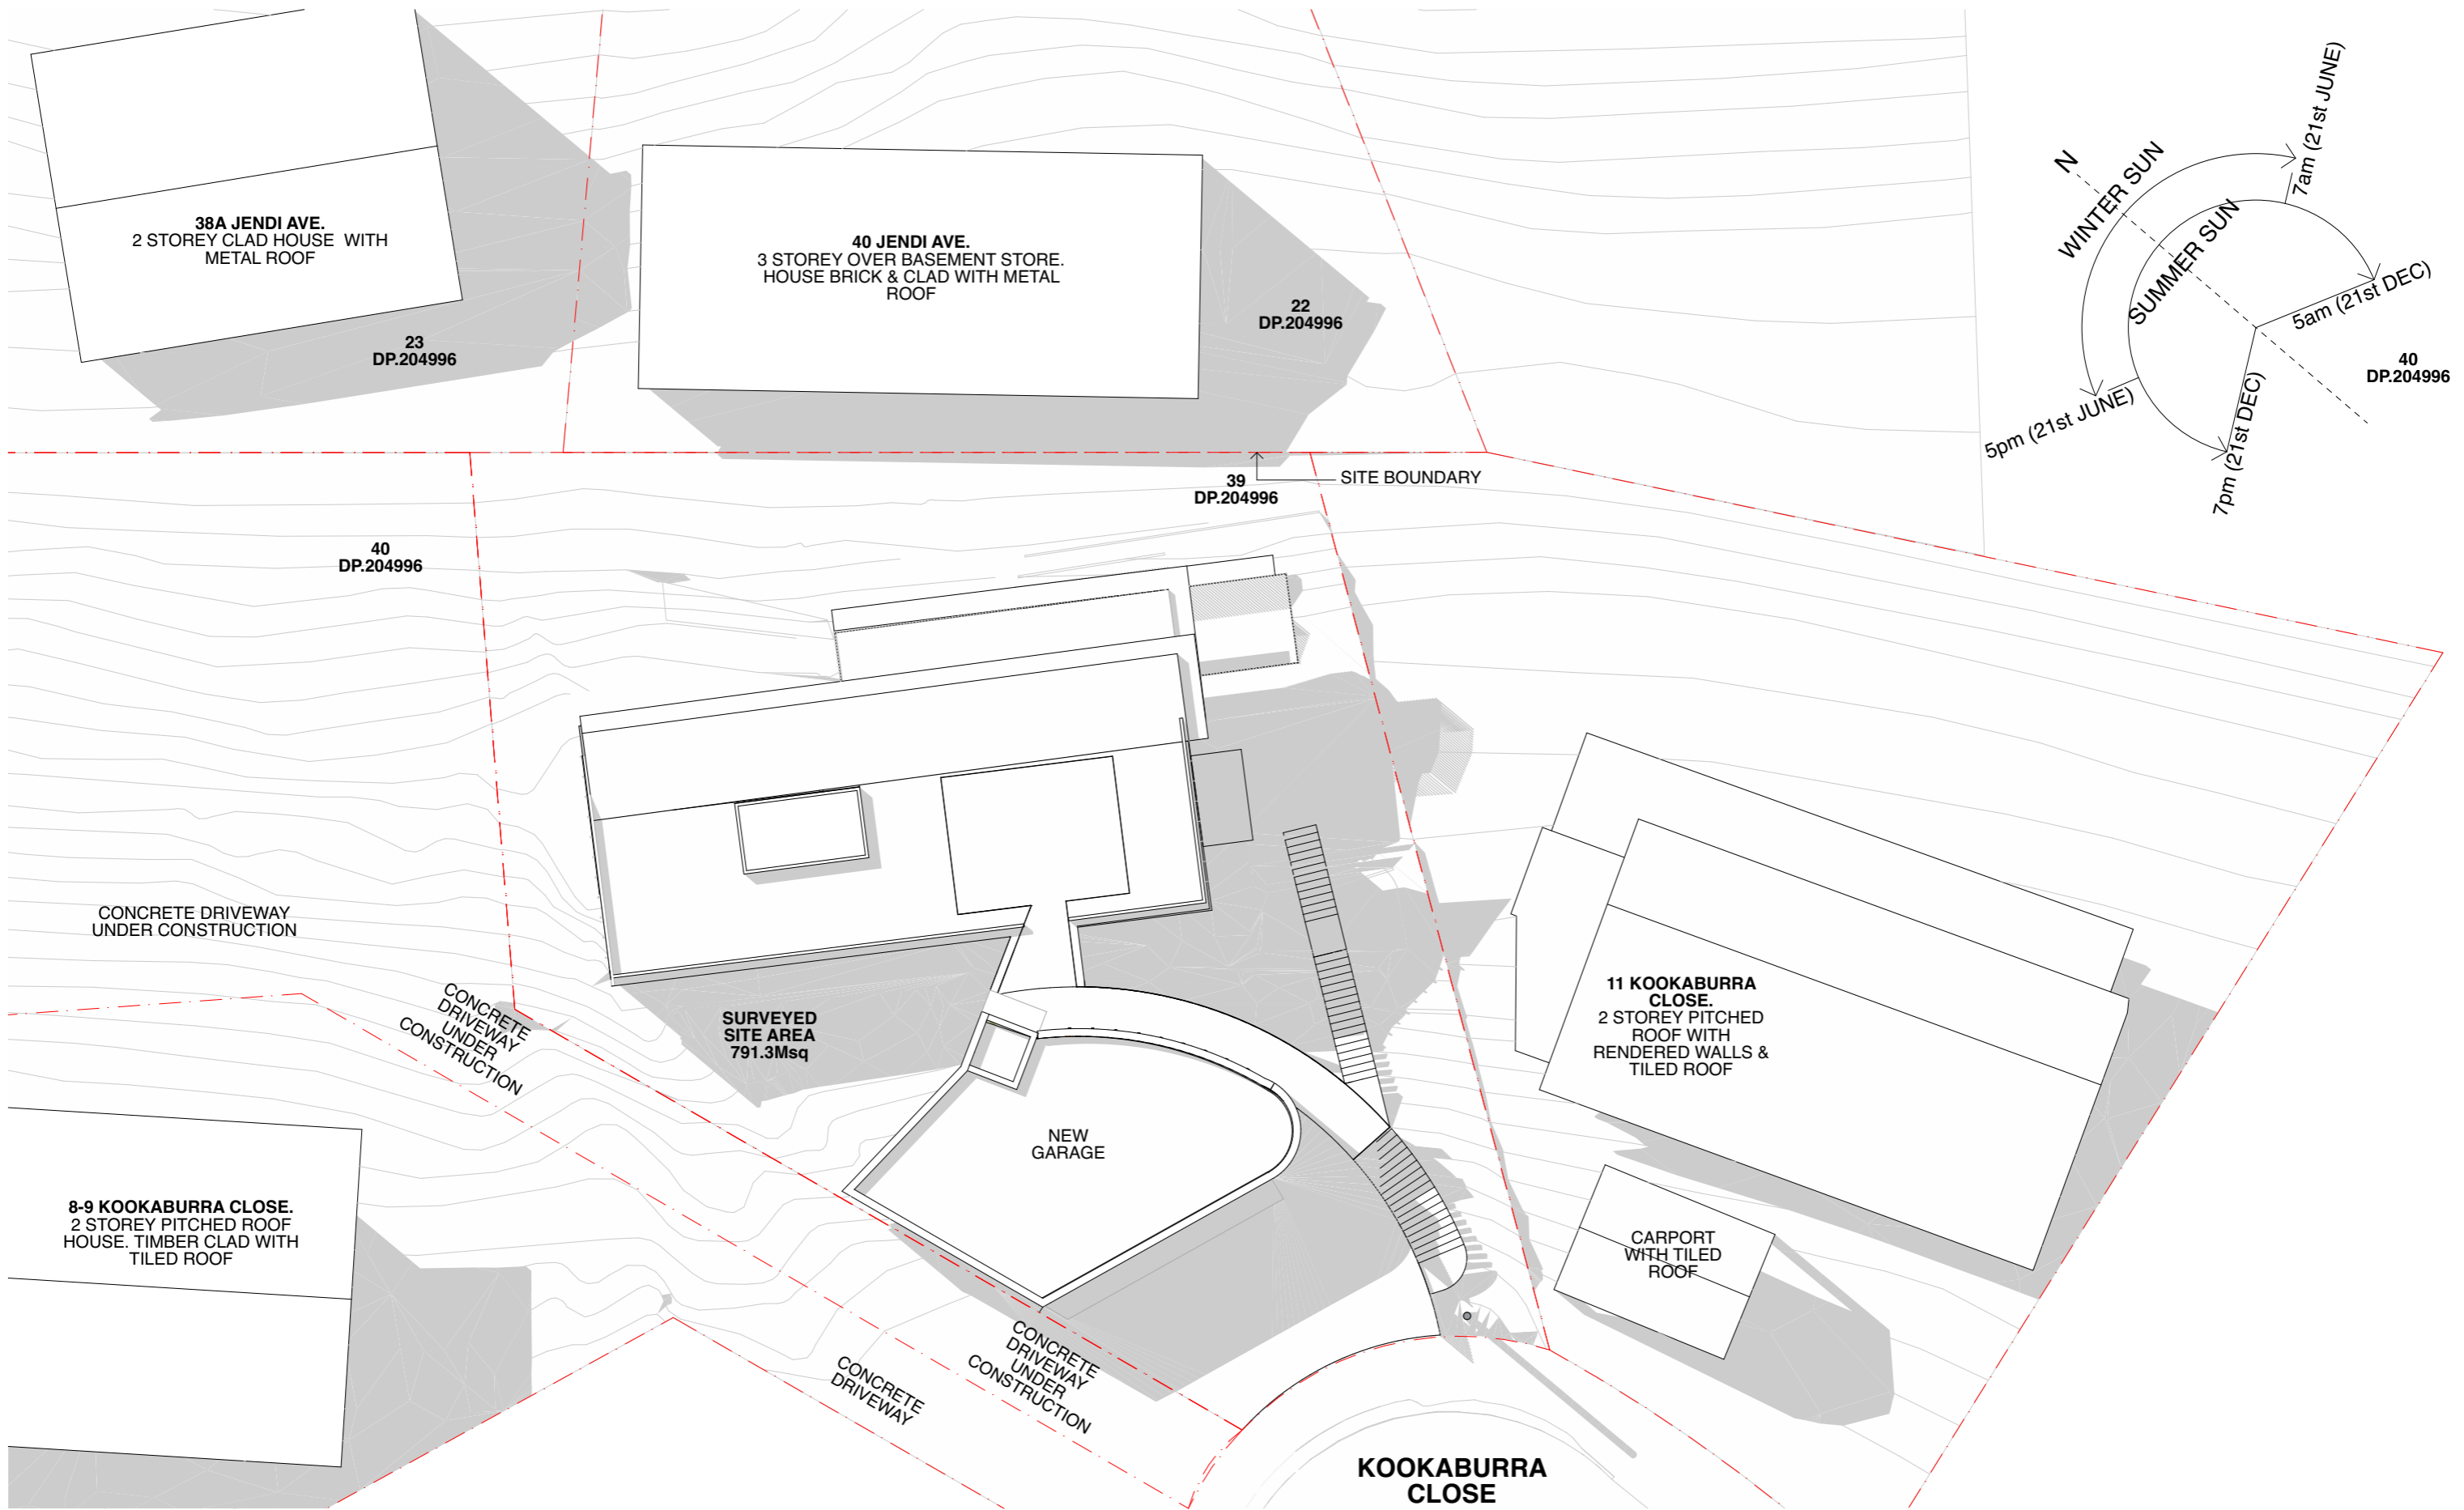

1 PROPOSED SHADOW DIAGRAM\_JUNE 21\_12PM  
1:200

FOR DESIGN DEVELOPMENT PURPOSES ONLY - NOT FOR PLANNING OR CONSTRUCTION PURPOSES

| ISSUE | DATE     | DESCRIPTION                    | K | L | DATE     | ISSUE     |
|-------|----------|--------------------------------|---|---|----------|-----------|
| A     | 10.05.24 | DRAFT ISSUE - WORK IN PROGRESS | K |   | 21.08.24 | WIP ISSUE |
| B     | 15.05.24 | WORKSHOP & ENSUITE REVISED     | L |   | 02.09.24 | ISSUE     |
| C     | 24.05.24 | WORK IN PROGRESS ISSUE         |   |   |          |           |
| D     | 29.05.24 | WORK IN PROGRESS / COSTING     |   |   |          |           |
| E     | 03.06.24 | WIP GARAGE SIZE                |   |   |          |           |
| F     | 22.06.24 | WIP ISSUE                      |   |   |          |           |
| G     | 01.07.24 | WIP ISSUE                      |   |   |          |           |
| H     | 01.08.24 | WIP ISSUE                      |   |   |          |           |
| J     | 09.08.24 | WIP ISSUE                      |   |   |          |           |

**EOIN Architects**  
2/343 SYDNEY RD, BALGOWLAH NSW 2093 AUSTRALIA  
T +61 2 8005 8975 | M 0449 121 346 | E info@eoinarchitects.com

EOIN ARCHITECTS ABN 25 673 855 845  
NOMINATED ARCHITECT EOIN PATRICK HEALY 11133 / CLASS 2 - REGISTERED PRACTITIONER - DEP 0003261  
THIS DRAWING SHOULD BE READ IN CONJUNCTION WITH ALL RELEVANT CONTRACTS, SPECIFICATION, REPORT AND DRAWINGS. DO NOT SCALE DRAWINGS. DIMENSIONS GOVERN. VERIFY ALL DIMENSIONS ON SITE BEFORE CONSTRUCTION. COPYRIGHT OF THIS DRAWING IS VESTED IN EOIN.

PROJECT: CONCEPT DESIGN - LOT 39 DP204996  
**10 KOOKABURRA CLOSE, BAYVIEW, NSW 2104**  
CLIENTS: **GEORGE AND KATHY CASHA**


|                |           |          |         |             |            |
|----------------|-----------|----------|---------|-------------|------------|
| PROJECT NUMBER | PLOT DATE | DRAWN    | CHECKED | SHEET SCALE | SHEET SIZE |
| 2401           |           | LOS / EH | EH      |             | A3         |

NORTH

SHEET TITLE  
**PROPOSED SHADOW DIAGRAM - 12PM - JUNE 21**  
**CERTIFIED BY EPH 1133 - BASED ON CMS SURVEY 10438**

SHEET NUMBER  
**DA603.2 L**

ISSUE

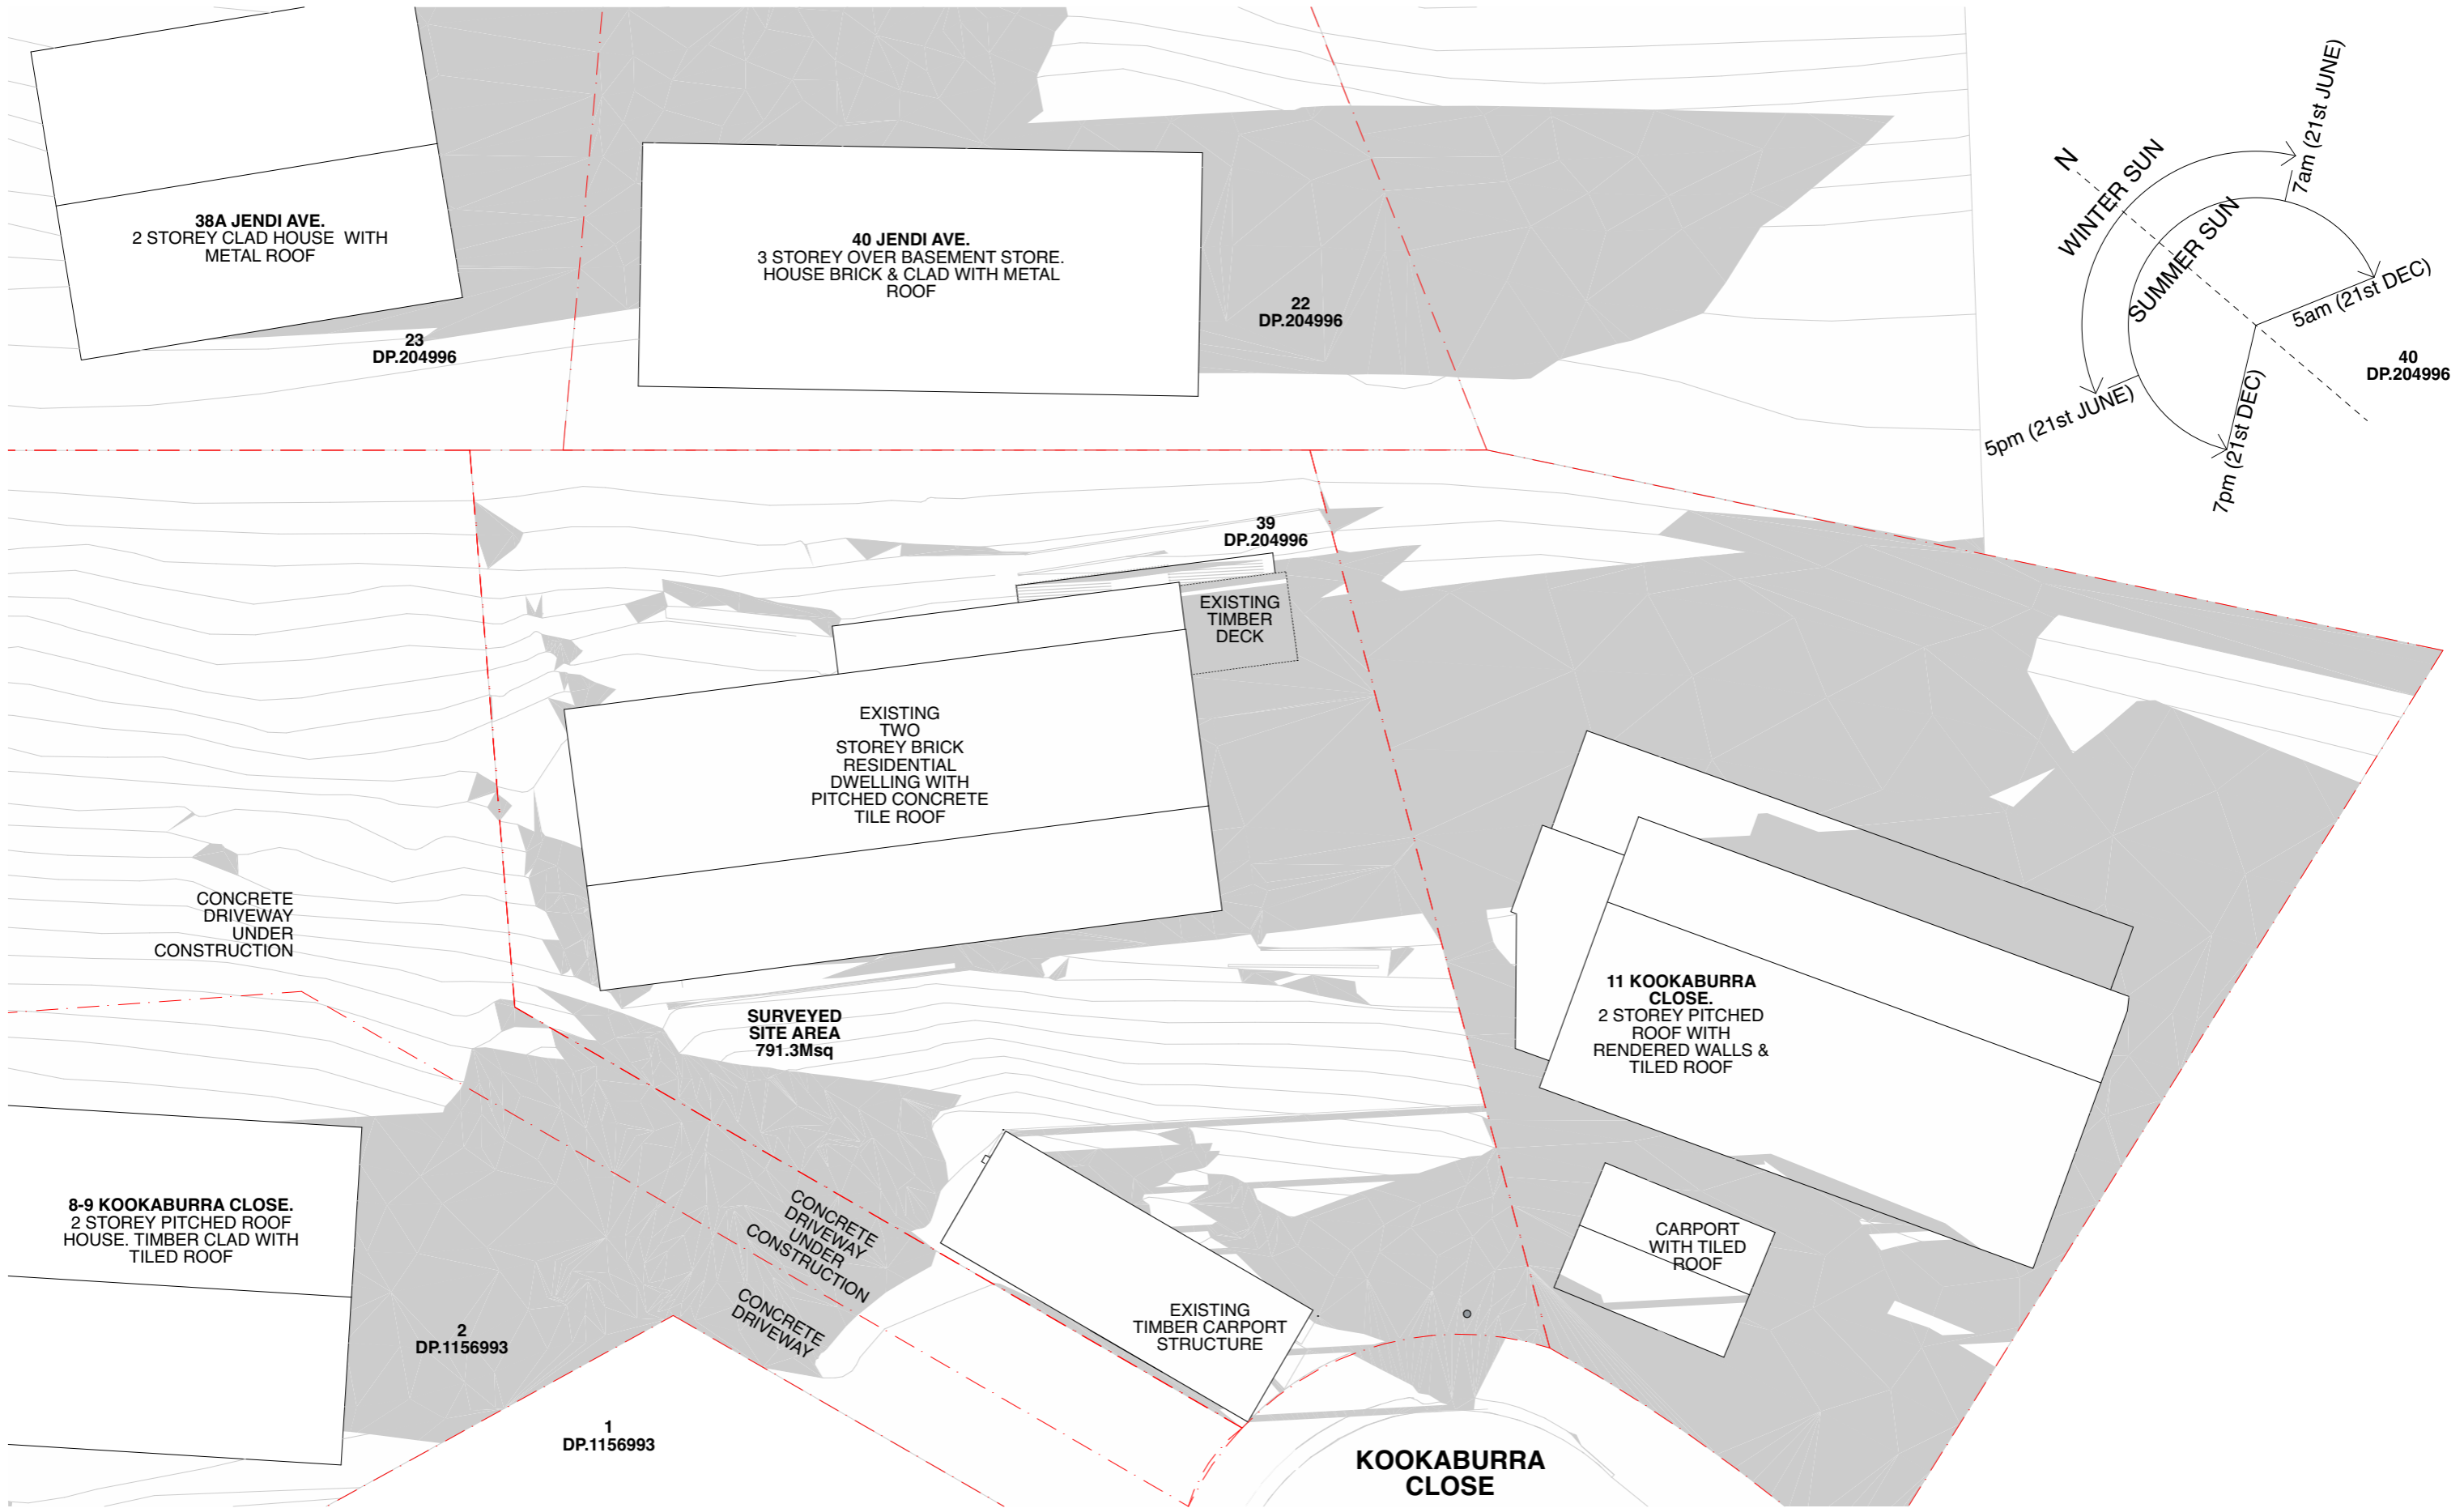

1 EXISTING SHADOW DIAGRAM\_JUNE 21\_3PM  
1:200

FOR DESIGN DEVELOPMENT PURPOSES ONLY - NOT FOR PLANNING OR CONSTRUCTION PURPOSES

| ISSUE | DATE     | DESCRIPTION                    | K | L | DATE     | ISSUE     |
|-------|----------|--------------------------------|---|---|----------|-----------|
| A     | 10.05.24 | DRAFT ISSUE - WORK IN PROGRESS | K |   | 21.08.24 | WIP ISSUE |
| B     | 15.05.24 | WORKSHOP & ENSUITE REVISED     | L |   | 02.09.24 | ISSUE     |
| C     | 24.05.24 | WORK IN PROGRESS ISSUE         |   |   |          |           |
| D     | 29.05.24 | WORK IN PROGRESS / COSTING     |   |   |          |           |
| E     | 03.06.24 | WIP GARAGE SIZE                |   |   |          |           |
| F     | 22.06.24 | WIP ISSUE                      |   |   |          |           |
| G     | 01.07.24 | WIP ISSUE                      |   |   |          |           |
| H     | 01.08.24 | WIP ISSUE                      |   |   |          |           |
| J     | 09.08.24 | WIP ISSUE                      |   |   |          |           |

**EOIN** Architects  
2/343 SYDNEY RD, BALGOWLAH NSW 2093 AUSTRALIA  
T +61 2 8005 8975 | M 0449 121 346 | E info@eoinarchitects.com

EOIN ARCHITECTS ABN 25 673 855 845  
NOMINATED ARCHITECT EOIN PATRICK HEALY 11133 / CLASS 2 - REGISTERED PRACTITIONER - DEP 0003261  
THIS DRAWING SHOULD BE READ IN CONJUNCTION WITH ALL RELEVANT CONTRACTS, SPECIFICATION, REPORT AND DRAWINGS. DO NOT SCALE DRAWINGS. DIMENSIONS GOVERN. VERIFY ALL DIMENSIONS ON SITE BEFORE CONSTRUCTION. COPYRIGHT OF THIS DRAWING IS VESTED IN EOIN.

PROJECT: CONCEPT DESIGN - LOT 39 DP204996  
**10 KOOKABURRA CLOSE, BAYVIEW, NSW 2104**  
CLIENTS  
**GEORGE AND KATHY CASHA**

PROJECT NUMBER  
**2401**

PLOT DATE


DRAWN  
**LOS / EH**

CHECKED  
**EH**

SHEET SCALE

NORTH  
  
SHEET SIZE  
**A3**

SHEET TITLE  
**EXISTING SHADOW DIAGRAM - 3PM - JUNE 21**  
**CERTIFIED BY EPH 1133 - BASED ON CMS SURVEY 10438**  
SHEET NUMBER  
**DA604.1**  
ISSUE  
**L**

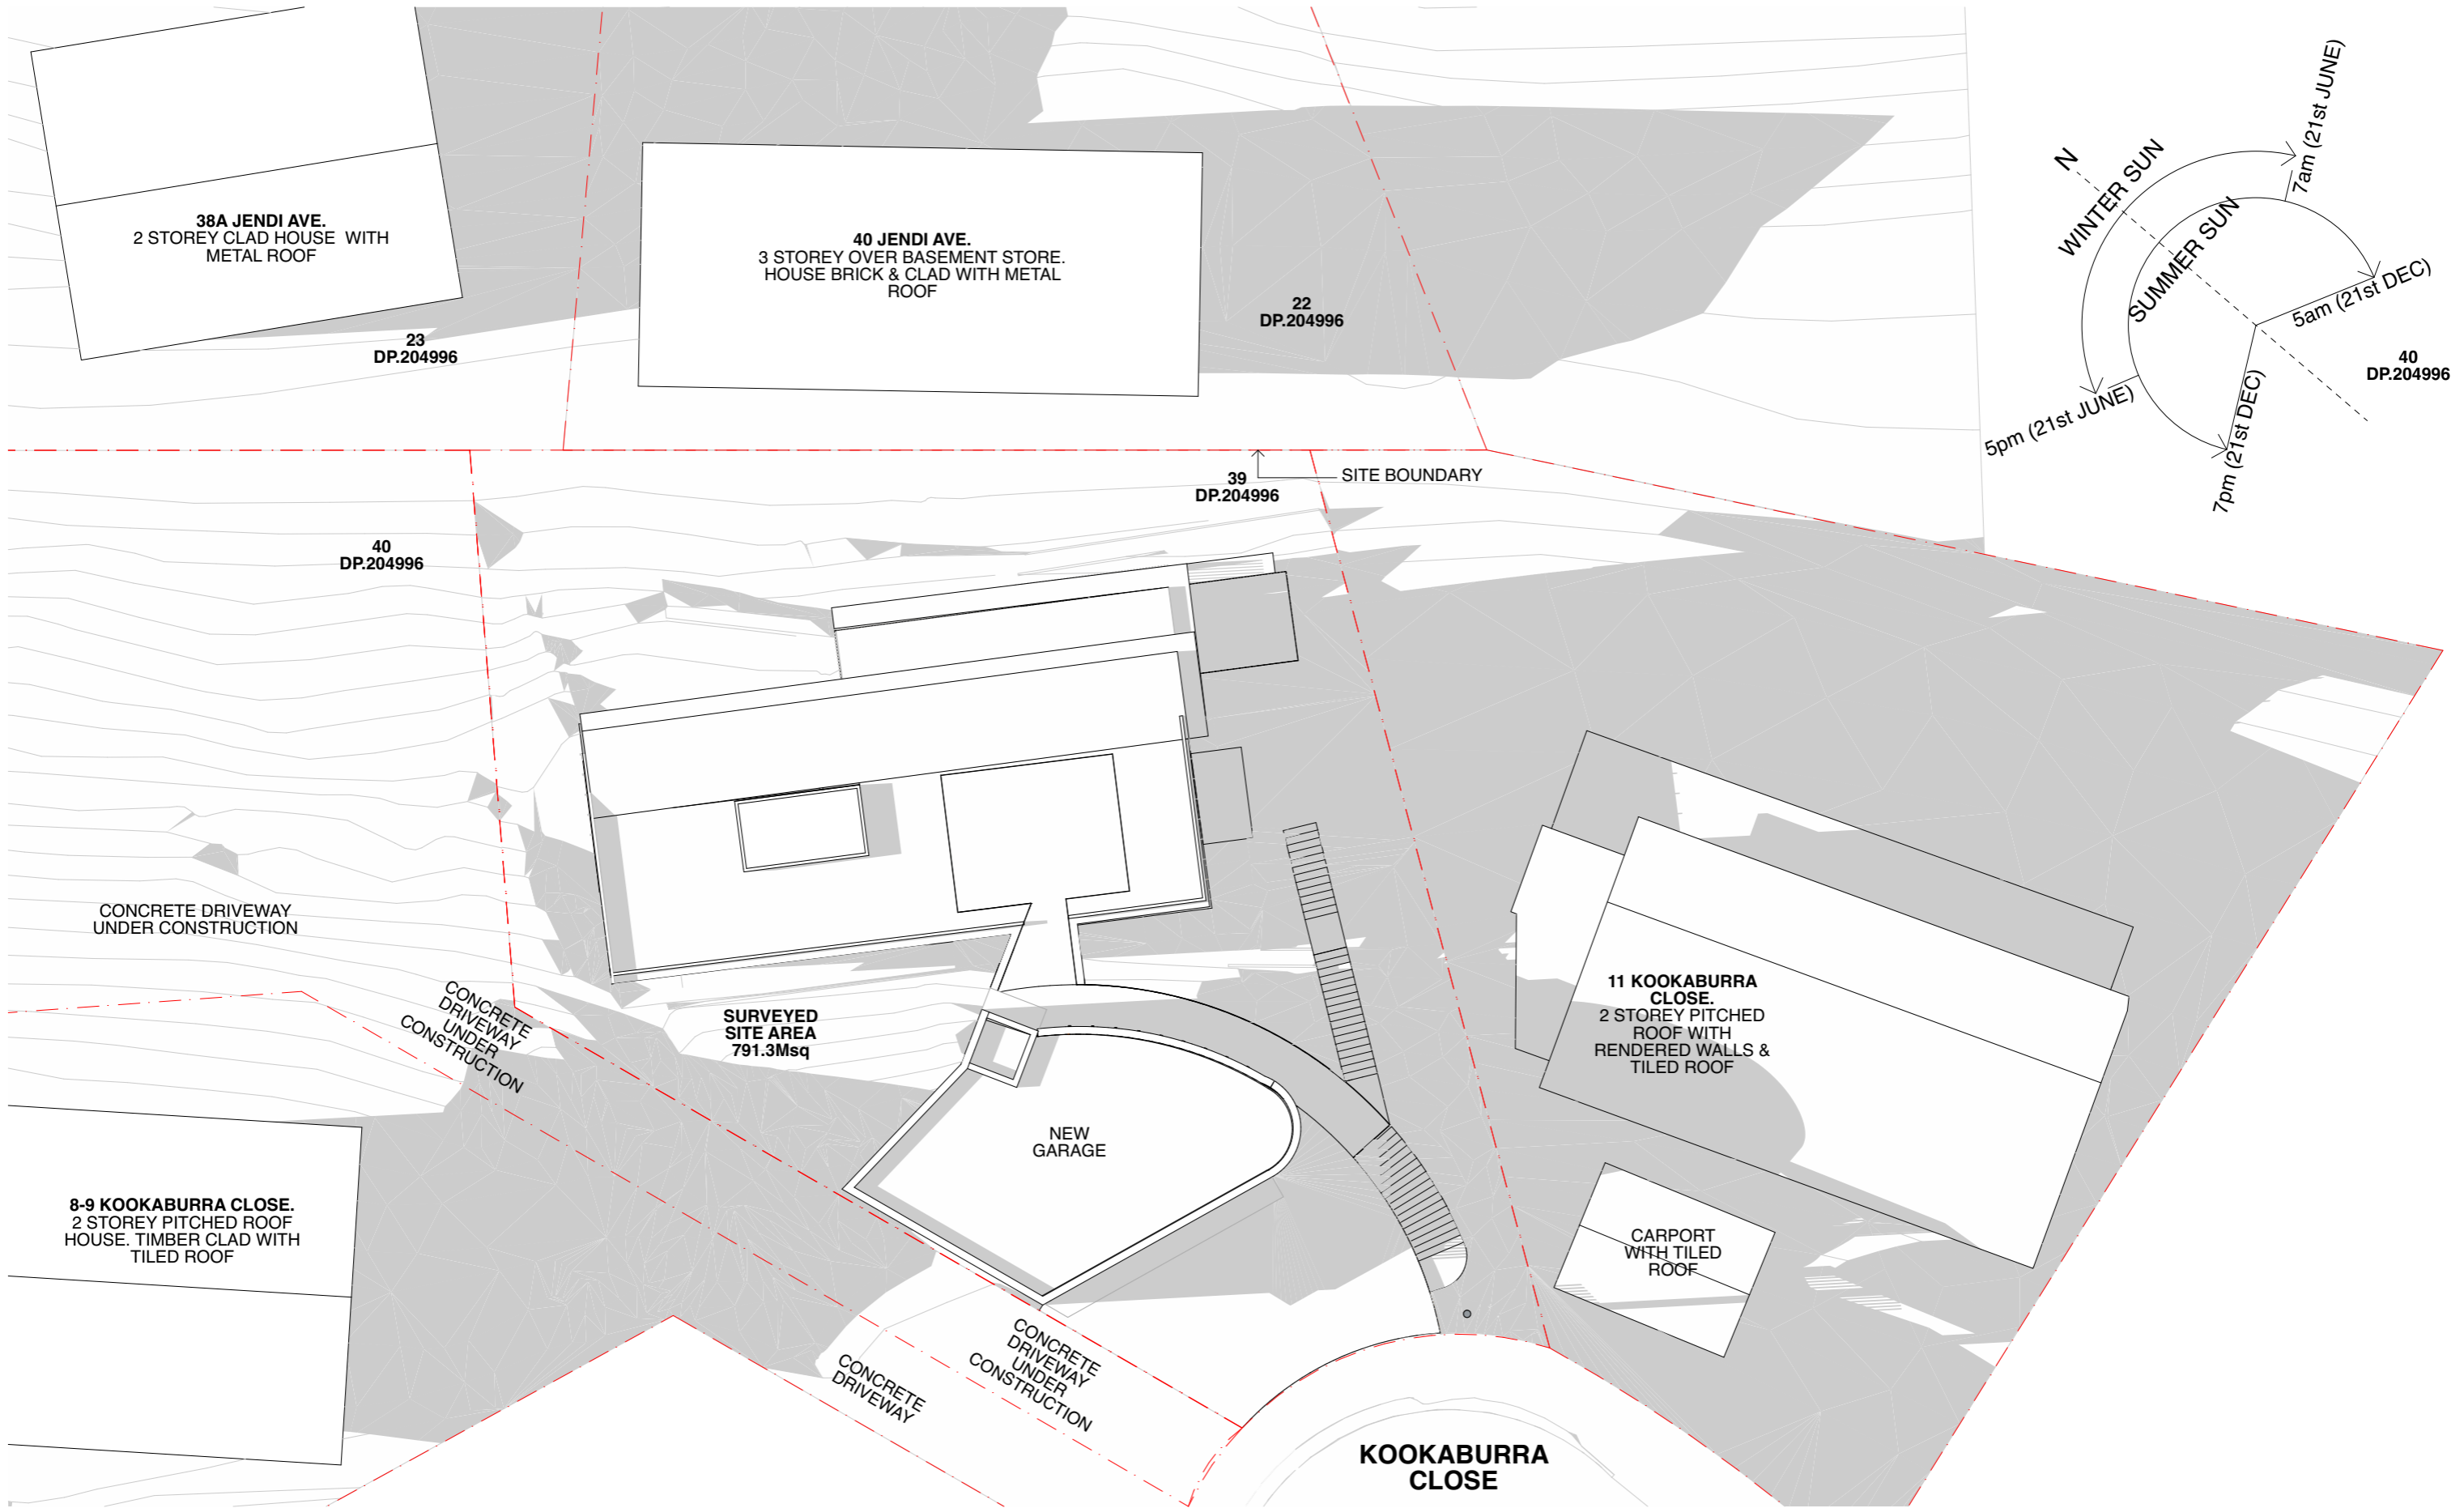

1 - PROPOSED SHADOW DIAGRAM\_JUNE 21\_3PM  
1:200

FOR DESIGN DEVELOPMENT PURPOSES ONLY - NOT FOR PLANNING OR CONSTRUCTION PURPOSES

| ISSUE | DATE     | DESCRIPTION                    | K | L | DATE     | ISSUE     |
|-------|----------|--------------------------------|---|---|----------|-----------|
| A     | 10.05.24 | DRAFT ISSUE - WORK IN PROGRESS | K |   | 21.08.24 | WIP ISSUE |
| B     | 15.05.24 | WORKSHOP & ENSUITE REVISED     |   | L | 02.09.24 | ISSUE     |
| C     | 24.05.24 | WORK IN PROGRESS ISSUE         |   |   |          |           |
| D     | 29.05.24 | WORK IN PROGRESS / COSTING     |   |   |          |           |
| E     | 03.06.24 | WIP GARAGE SIZE                |   |   |          |           |
| F     | 22.06.24 | WIP ISSUE                      |   |   |          |           |
| G     | 01.07.24 | WIP ISSUE                      |   |   |          |           |
| H     | 01.08.24 | WIP ISSUE                      |   |   |          |           |
| J     | 09.08.24 | WIP ISSUE                      |   |   |          |           |

**EOIN**  
Architects  
2/343 SYDNEY RD, BALGOWLAH NSW 2093 AUSTRALIA  
T +61 2 8005 8975 | M 0449 121 346 | E info@eoinarchitects.com

EOIN ARCHITECTS ABN 25 673 855 845  
NOMINATED ARCHITECT EOIN PATRICK HEALY 11133 / CLASS 2 - REGISTERED PRACTITIONER - DEP 0003261  
THIS DRAWING SHOULD BE READ IN CONJUNCTION WITH ALL RELEVANT CONTRACTS, SPECIFICATION, REPORT AND DRAWINGS. DO NOT SCALE DRAWINGS. DIMENSIONS GOVERN. VERIFY ALL DIMENSIONS ON SITE BEFORE CONSTRUCTION. COPYRIGHT OF THIS DRAWING IS VESTED IN EOIN.

PROJECT: CONCEPT DESIGN - LOT 39 DP204996  
**10 KOOKABURRA CLOSE, BAYVIEW, NSW 2104**  
CLIENTS  
**GEORGE AND KATHY CASHA**

PROJECT NUMBER  
**2401**

PLOT DATE

DRAWN  
**LOS / EH EH**

CHECKED

SHEET SCALE

SHEET SIZE  
**A3**

SHEET TITLE  
**PROPOSED SHADOW DIAGRAM - 3PM - JUNE 21**  
**CERTIFIED BY EPH 1133 - BASED ON CMS SURVEY 10438**

SHEET NUMBER

ISSUE

**DA604.2 L**