


DRIVEWAY PLAN 1:100

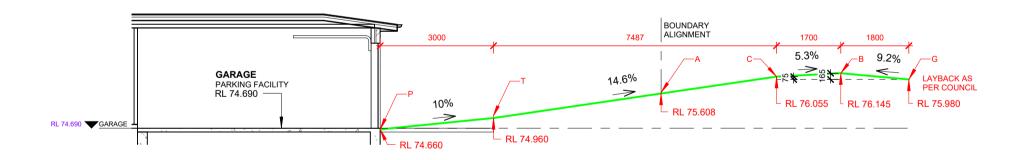

2 DRIVEWAY SECTION 1:100

DA APPLICATION - NOT FOR CONSTRUCTION

Om 1m 2m 3m 4m 5m 10m

SCALE BAR 1:100

© COPYRIGHT. THIS DRAWING REMAINS THE PROPERTY OF G.J GARDNER HOMES & IS PROVIDED FOR THE USE AS DESCRIBED & MAY NOT BE USED OR REPRODUCED IN WHOLE OR IN PART WITHOUT WRITTEN PERMISSION. ANY LANDSCAPING (WHEN SHOWN) ARE FOR ILLUSTRATIVE PURPOSES ONLY AND DO NOT FORM PART OF ANY CONTRACT

DOUBLE STOREY DWELLING

PROJECT:

SHEET SIZE: SHEET NO: REVISION:

REVISION:

SHEET SIZE: SHEET NO: REVISIO

G.J. Gardner. HOMES
Builders Details

CUSTOM DESIGN

MODERN FACADE

© COPYRIGHT EXCLUSIVE TO G.J. GARDNER HOMES SUITE 302
5 CELEBRATION DRIVE
BELLA VISTA NSW 2153
ABN 15 078 937 238
(02) 8883 4344 kjrdrafting@kjr.net.au

JON & NICKY McCALL

DRAWING TITLE:

DRIVEWAY DETAILS

13 DE CHAIR ROAD NARRAWEENA NSW 2099

SCALE: 1:100

 A3
 A14
 F

 A3 DATE:
 22/11/2023

 JOB NO:
 230389
 STAGE:
 DA

 DRAMAN:
 D.I.H.
 GLGN221



IWE HAVE CHECKED THE PLANS AND AGREE THEY ACCURATE DEPICT THE HOUSE FOR CONSTRUCTION. ANY VARIATIONS REQUISE TO A FITE S IGNING WILL INCUR A PROCESSING FEE! ADDITION TO THE COST OF THE VARIATION ITEMS AND ANY FURTHER PLANS TO BE PREPARED.

WNER SIGNED:	DATE:
VNER SIGNED:	DATE:
IILDER SIGNED:	DATE: