

FINISHES LEGEND	
BAL	BALUSTRADE
CON	CONCRETE
D00	DOOR
DB	DISTRIBUTION BOARD
DP	DOWN PIPE
COL	METAL COLUMN
EX	EXISTING
FC	FIBRE CEMENT SHEET
FT	FLOOR TILE
FW	FLOOR WASTE
GD	GRATED DRAIN
GU	GUTTER
HWU	HOT WATER UNIT
PAV	MASONRY PAVING
PB	PLANTER BED
PV	PHOTOVOLTAIC PANEL
PW	PLASTERBOARD WALL
RWO	RAIN WATER OUTLET
RS	METAL SHEET ROOF
SB	STEEL BEAM
SC	STEEL COLUMN
SCR	SCREEN
SHW	SHOWER
SKY	SKYLIGHT
SWP	STORM WATER PIT
TB	TIMBER
TD	TIMBER DECKING
WM	MASONRY WALL
W00	WINDOW
WC	TOILET PAN

01

SITE PLAN
1:200



studio 32, 61 marlborough st
surry hills 2010 sydney australia
t +612 9331 7433 f +612 9331 7488
www.aba-architects.com.au

KEY	
EXISTING SINGLE RESIDENTIAL DWELLINGS	
SUBJECT SITE	
EXISTING TREES	
PROPOSED TREES	

REV	DATE	DESCRIPTION
A	28.09.2023	FOR DEVELOPMENT APPLICATION



northern
beaches
council

**THIS PLAN IS TO BE READ IN
CONJUNCTION WITH
THE CONDITIONS OF DEVELOPMENT
CONSENT**

DA2023/1527

SCALE
1:200 @ A3




CLIENT
ADAM & VANESSA
RICHARDS
FIRST ISSUE
28.09.2023

ADDRESS
187 RIVERVIEW ROAD
AVALON BEACH

DRAWING
SITE PLAN

REV.
A

DA-A01

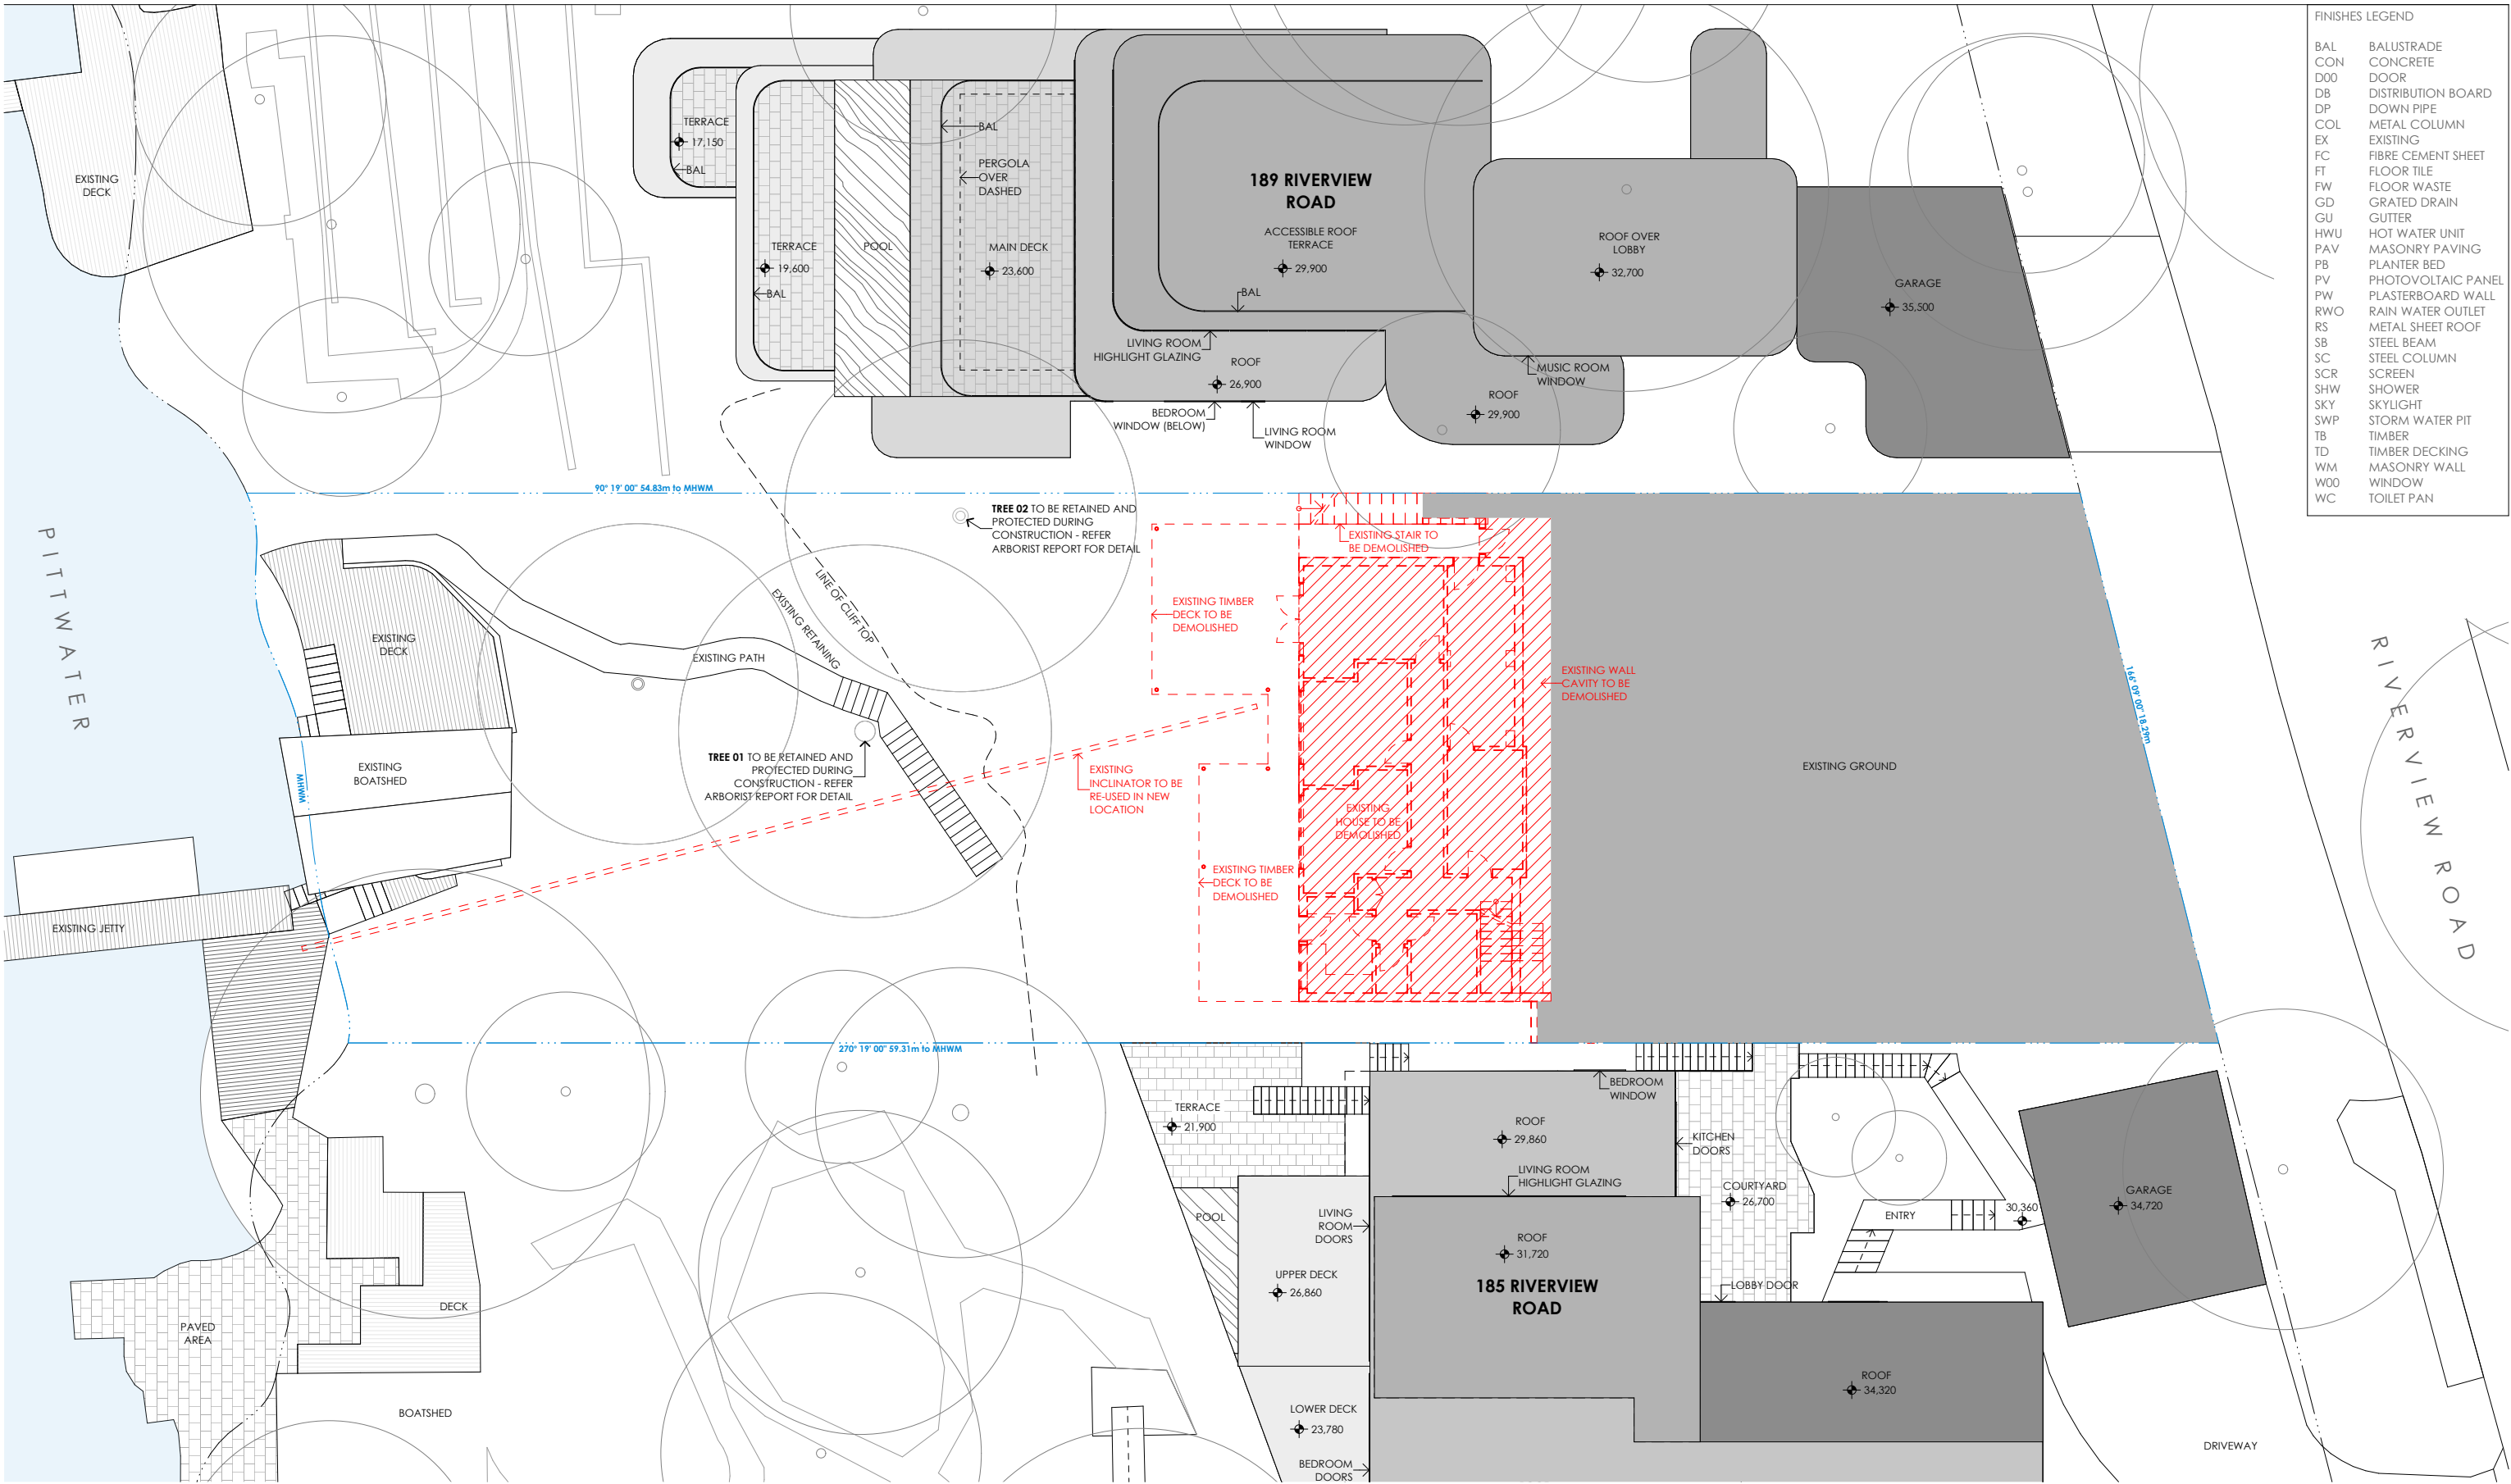

FINISHES LEGEND	
BAL	BALUSTRADE
CON	CONCRETE
D00	DOOR
DB	DISTRIBUTION BOARD
DP	DOWN PIPE
COL	METAL COLUMN
EX	EXISTING
FC	FIBRE CEMENT SHEET
FT	FLOOR TILE
FW	FLOOR WASTE
GD	GRATED DRAIN
GU	GUTTER
HWU	HOT WATER UNIT
PAV	MASONRY PAVING
PB	PLANTER BED
PV	PHOTOVOLTAIC PANEL
PW	PLASTERBOARD WALL
RWO	RAIN WATER OUTLET
RS	METAL SHEET ROOF
SB	STEEL BEAM
SC	STEEL COLUMN
SCR	SCREEN
SHW	SHOWER
SKY	SKYLIGHT
SWP	STORM WATER PIT
TB	TIMBER
TD	TIMBER DECKING
WM	MASONRY WALL
W00	WINDOW
WC	TOILET PAN

01
-
DEMOLITION PLAN
1:200




ANDREW BURGESS
ARCHITECTS

studio 32, 61 marlborough st
surry hills 2010 sydney australia
t +612 9331 7433 f +612 9331 7488
www.aba-architects.com.au

KEY	
	EXISTING STRUCTURES/HARD SURFACES TO BE DEMOLISHED
	EXISTING STRUCTURES/HARD SURFACES TO BE MAINTAINED
	EXISTING NEIGHBOURS
	EXISTING TREES TO BE DEMOLISHED (REFER ARBORIST REPORT FOR MORE DETAIL)
	EXISTING TREES TO BE RETAINED (REFER ARBORIST REPORT FOR MORE DETAIL)

REV	DATE	DESCRIPTION
A	28.09.2023	FOR DEVELOPMENT APPLICATION




northern
beaches
council

**THIS PLAN IS TO BE READ IN
CONJUNCTION WITH
THE CONDITIONS OF DEVELOPMENT
CONSENT**

DA2023/1527

SCALE
1:200 @ A3




CLIENT
ADAM & VANESSA
RICHARDS
FIRST ISSUE
28.09.2023

ADDRESS
187 RIVERVIEW ROAD
AVALON BEACH

DRAWING
LOWER GROUND
DEMOLITION PLAN
REV.
A

DA-A03

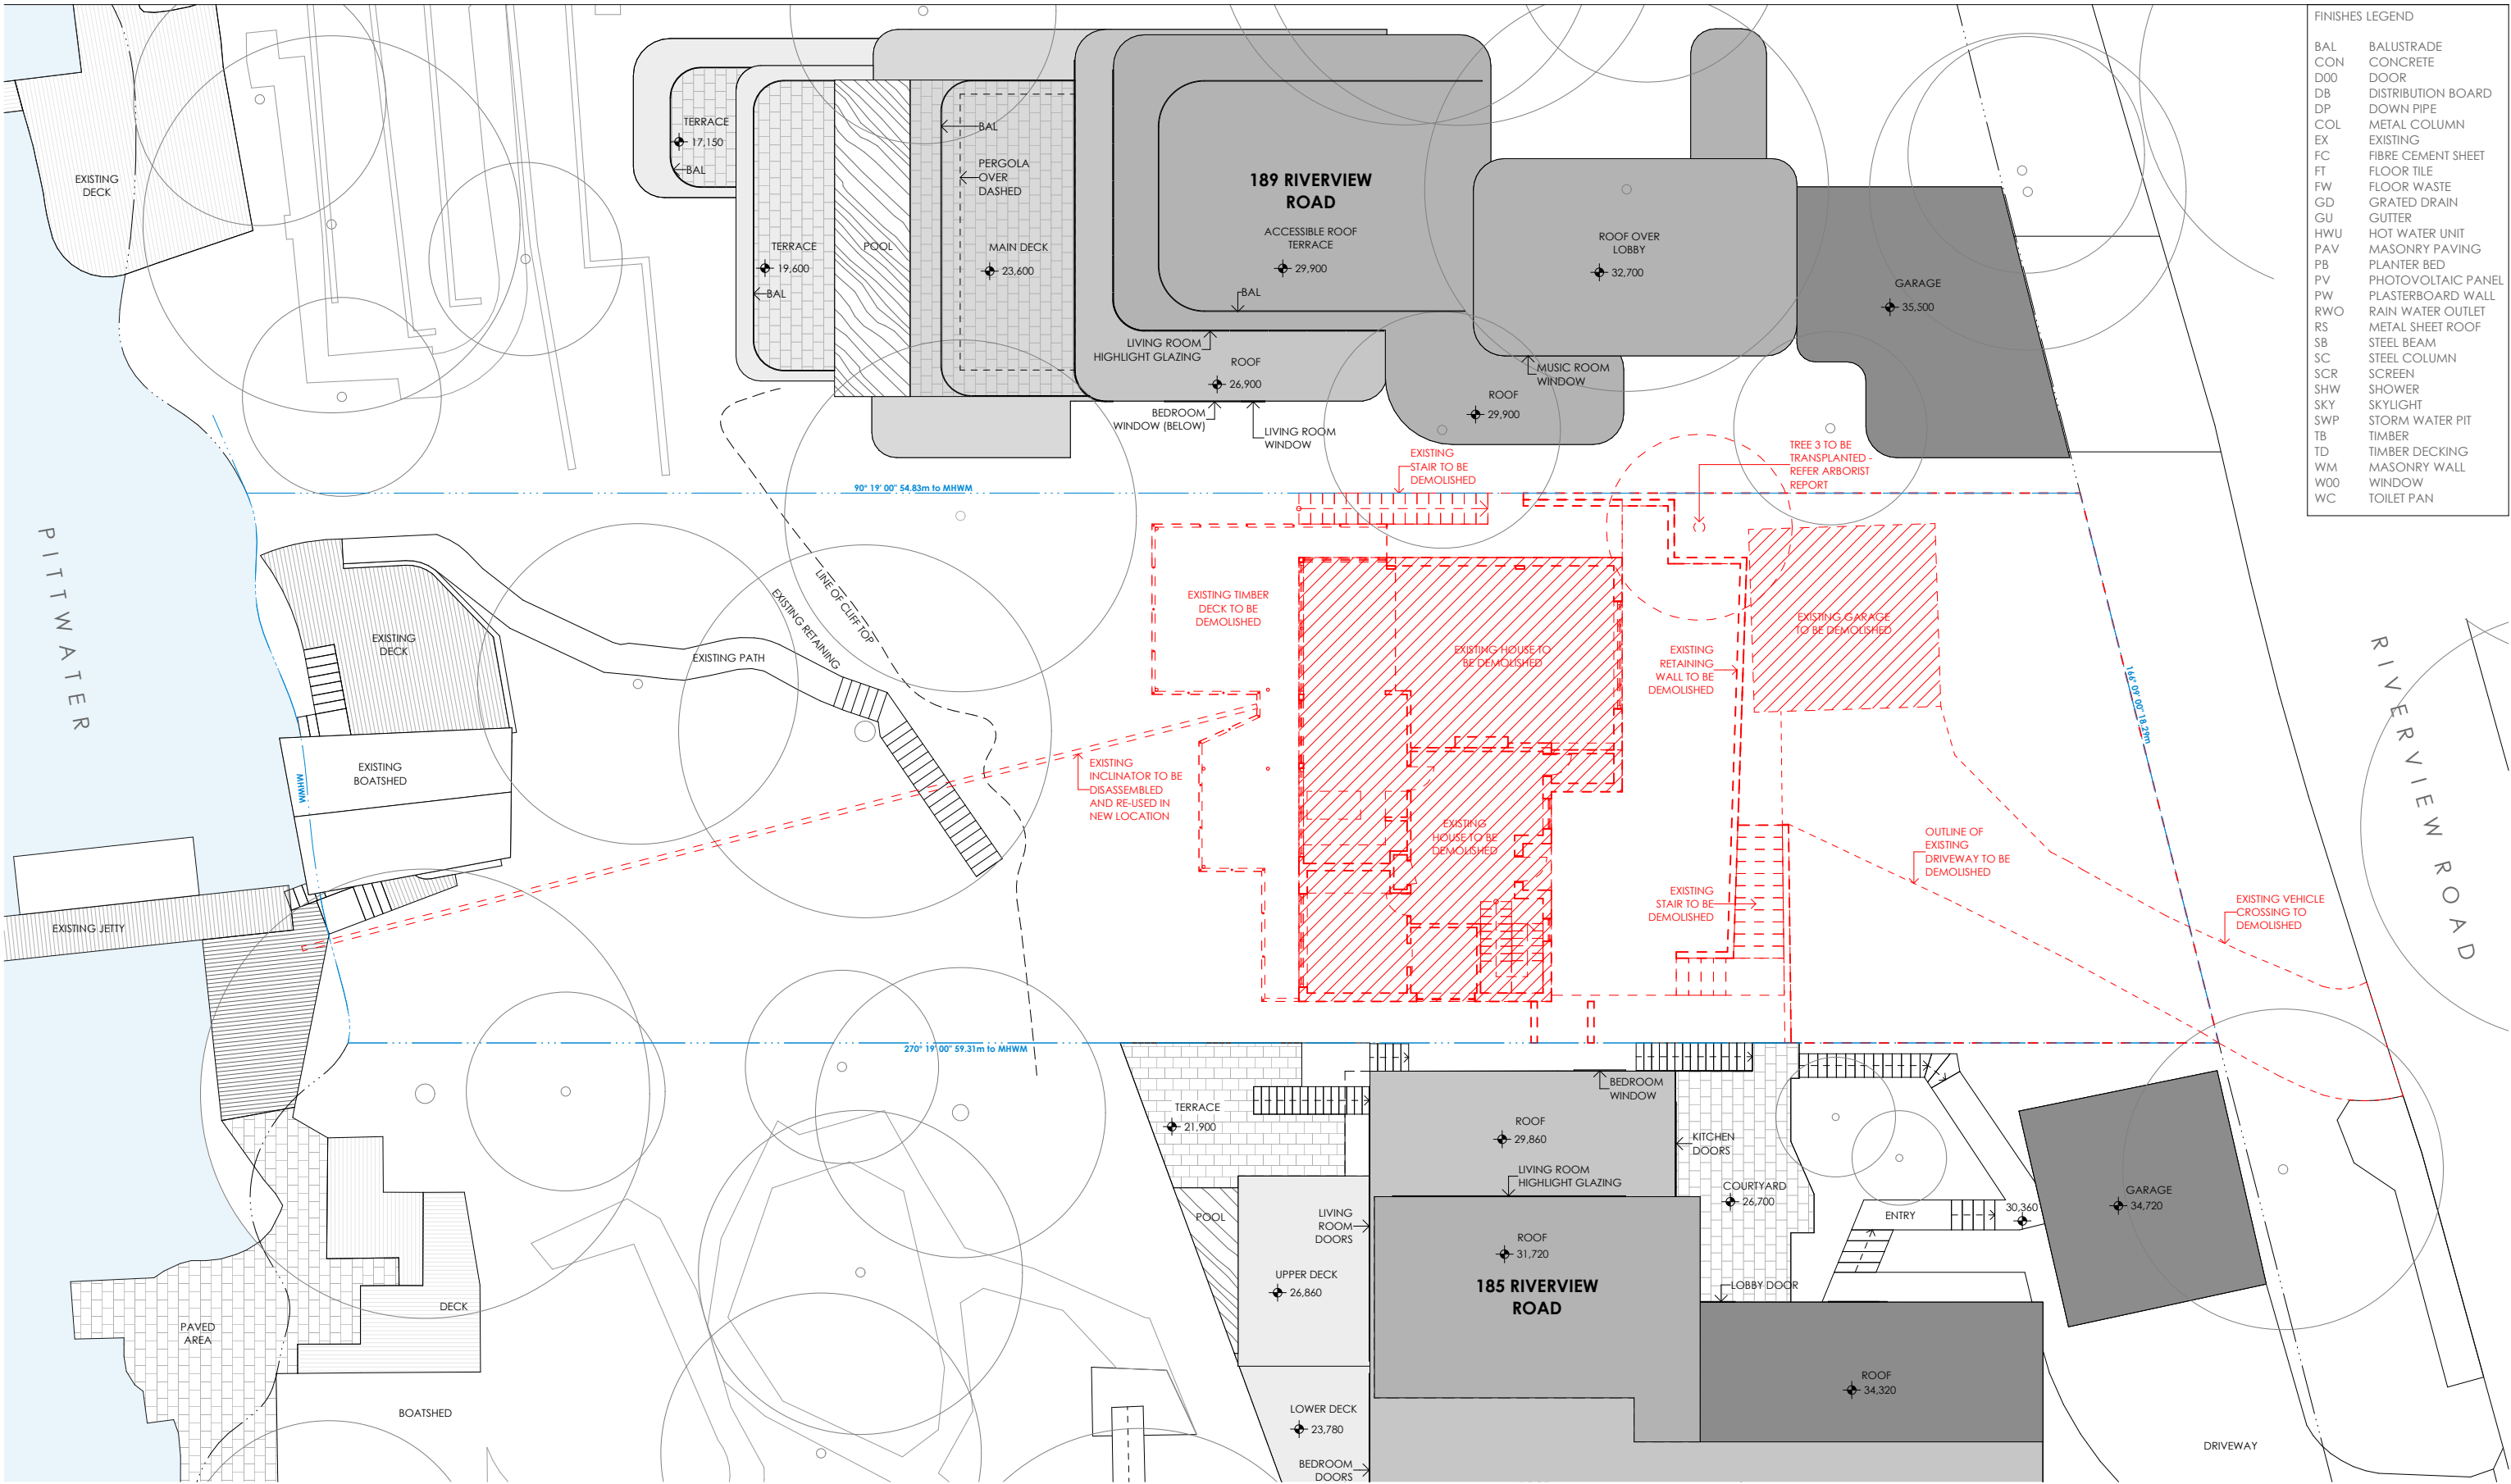

FINISHES LEGEND	
BAL	BALUSTRADE
CON	CONCRETE
D00	DOOR
DB	DISTRIBUTION BOARD
DP	DOWN PIPE
COL	METAL COLUMN
EX	EXISTING
FC	FIBRE CEMENT SHEET
FT	FLOOR TILE
FW	FLOOR WASTE
GD	GRATED DRAIN
GU	GUTTER
HWU	HOT WATER UNIT
PAV	MASONRY PAVING
PB	PLANTER BED
PV	PHOTOVOLTAIC PANEL
PW	PLASTERBOARD WALL
RWO	RAIN WATER OUTLET
RS	METAL SHEET ROOF
SB	STEEL BEAM
SC	STEEL COLUMN
SCR	SCREEN
SHW	SHOWER
SKY	SKYLIGHT
SWP	STORM WATER PIT
TB	TIMBER
TD	TIMBER DECKING
WM	MASONRY WALL
W00	WINDOW
WC	TOILET PAN

01
-
DEMOLITION PLAN
1:200



studio 32, 61 marlborough st
surry hills 2010 sydney australia
t +612 9331 7433 f +612 9331 7488
www.aba-architects.com.au

KEY	
	EXISTING STRUCTURES/HARD SURFACES TO BE DEMOLISHED
	EXISTING STRUCTURES/HARD SURFACES TO BE MAINTAINED
	EXISTING NEIGHBOURS
	EXISTING TREES TO BE DEMOLISHED (REFER ARBORIST REPORT FOR MORE DETAIL)
	EXISTING TREES TO BE RETAINED (REFER ARBORIST REPORT FOR MORE DETAIL)

REV	DATE	DESCRIPTION
A	28.09.2023	FOR DEVELOPMENT APPLICATION



**THIS PLAN IS TO BE READ IN
CONJUNCTION WITH
THE CONDITIONS OF DEVELOPMENT
CONSENT**

DA2023/1527

SCALE
1:200 @ A3



CLIENT
**ADAM & VANESSA
RICHARDS**
FIRST ISSUE
28.09.2023


ADDRESS
187 RIVERVIEW ROAD
AVALON BEACH

DRAWING
GROUND FLOOR
DEMOLITION PLAN
REV.
A


DA-A04





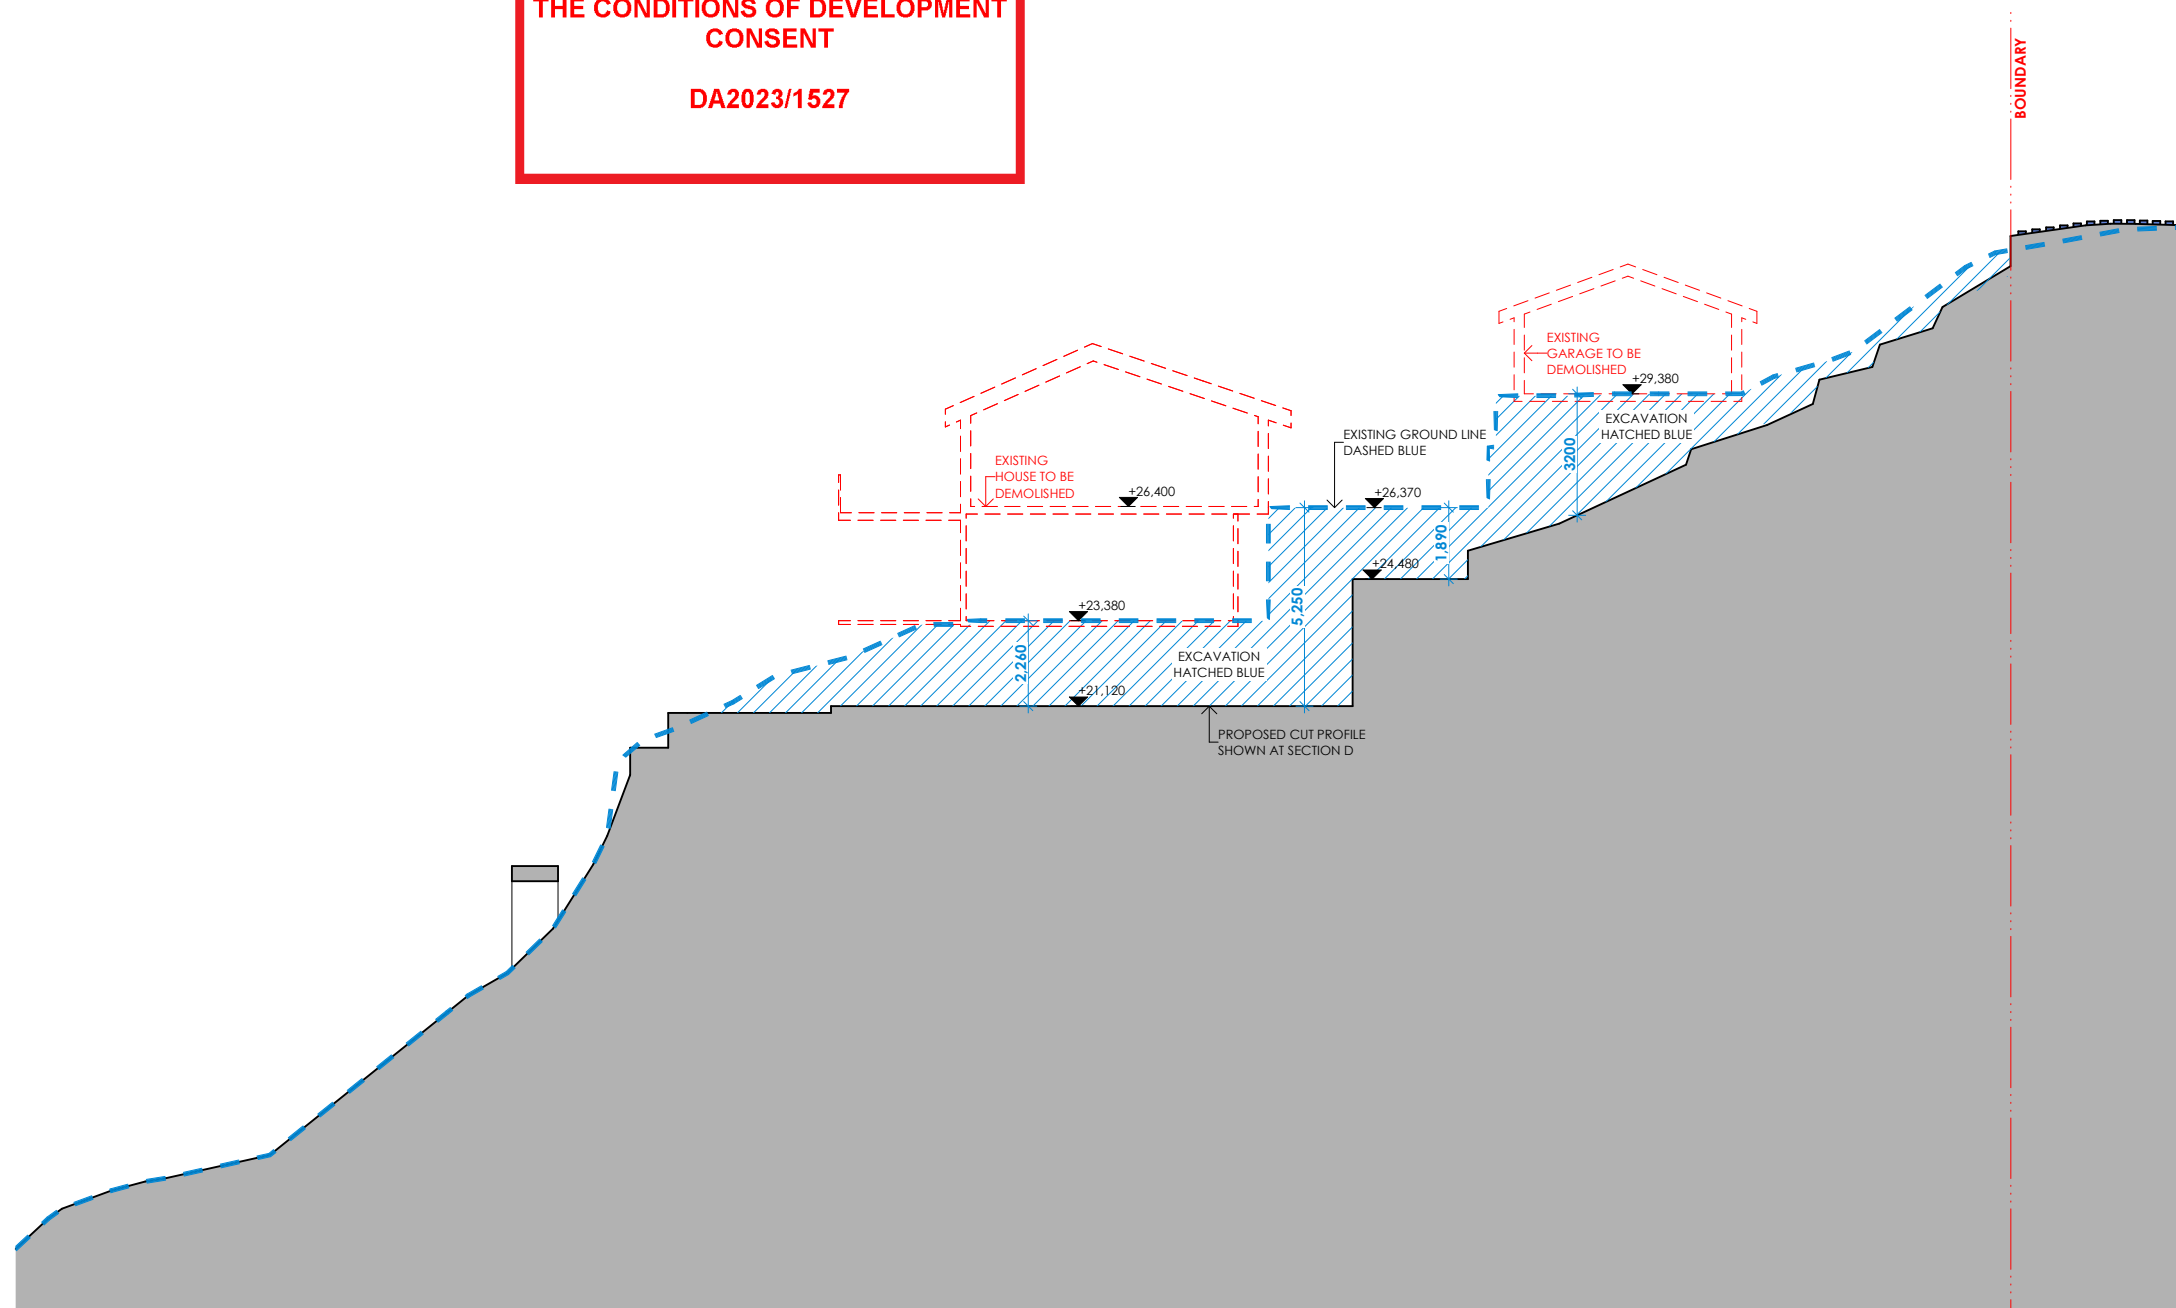

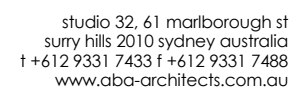


FINISHES LEGEND	
BAL	BALUSTRADE
CON	CONCRETE
D00	DOOR
DB	DISTRIBUTION BOARD
DP	DOWN PIPE
COL	METAL COLUMN
EX	EXISTING
FC	FIBRE CEMENT SHEET
FT	FLOOR TILE
FW	FLOOR WASTE
GD	GRADED DRAIN
GU	GUTTER
HWU	HOT WATER UNIT
PAV	MASONRY PAVING
PB	PLANTER BED
PV	PHOTOVOLTAIC PANEL
PW	PLASTERBOARD WALL
RWO	RAIN WATER OUTLET
RS	METAL SHEET ROOF
SB	STEEL BEAM
SC	STEEL COLUMN
SCR	SCREEN
SHW	SHOWER
SKY	SKYLIGHT
SWP	STORM WATER PIT
TB	TIMBER
TD	TIMBER DECKING
WM	MASONRY WALL
W00	WINDOW
WC	TOILET PAN



01 CUT & FILL DIAGRAM - SECTION C
- 1:200



KEY

 	EXISTING STRUCTURES/HARD SURFACES TO BE MAINTAINED
	EXISTING NEIGHBOURS
	PROPOSED MASONRY STRUCTURE
	PROPOSED TIMBER FRAMED STRUCTURE
	PROPOSED CONCRETE STRUCTURE
	PROPOSED METAL STRUCTURE
	PROPOSED GLAZING

REV	DATE	DESCRIPTION
A	28.09.2023	FOR DEVELOPMENT APPLICATION


SCALE
1:200 @ A3

CLIENT
ADAM & VANESSA
RICHARDS
FIRST ISSUE
28.09.2023

ADDRESS
187 RIVERVIEW ROAD
AVALON BEACH

DRAWING
EXCAVATION AND FILL
PLAN
REV.
A

DA-A05

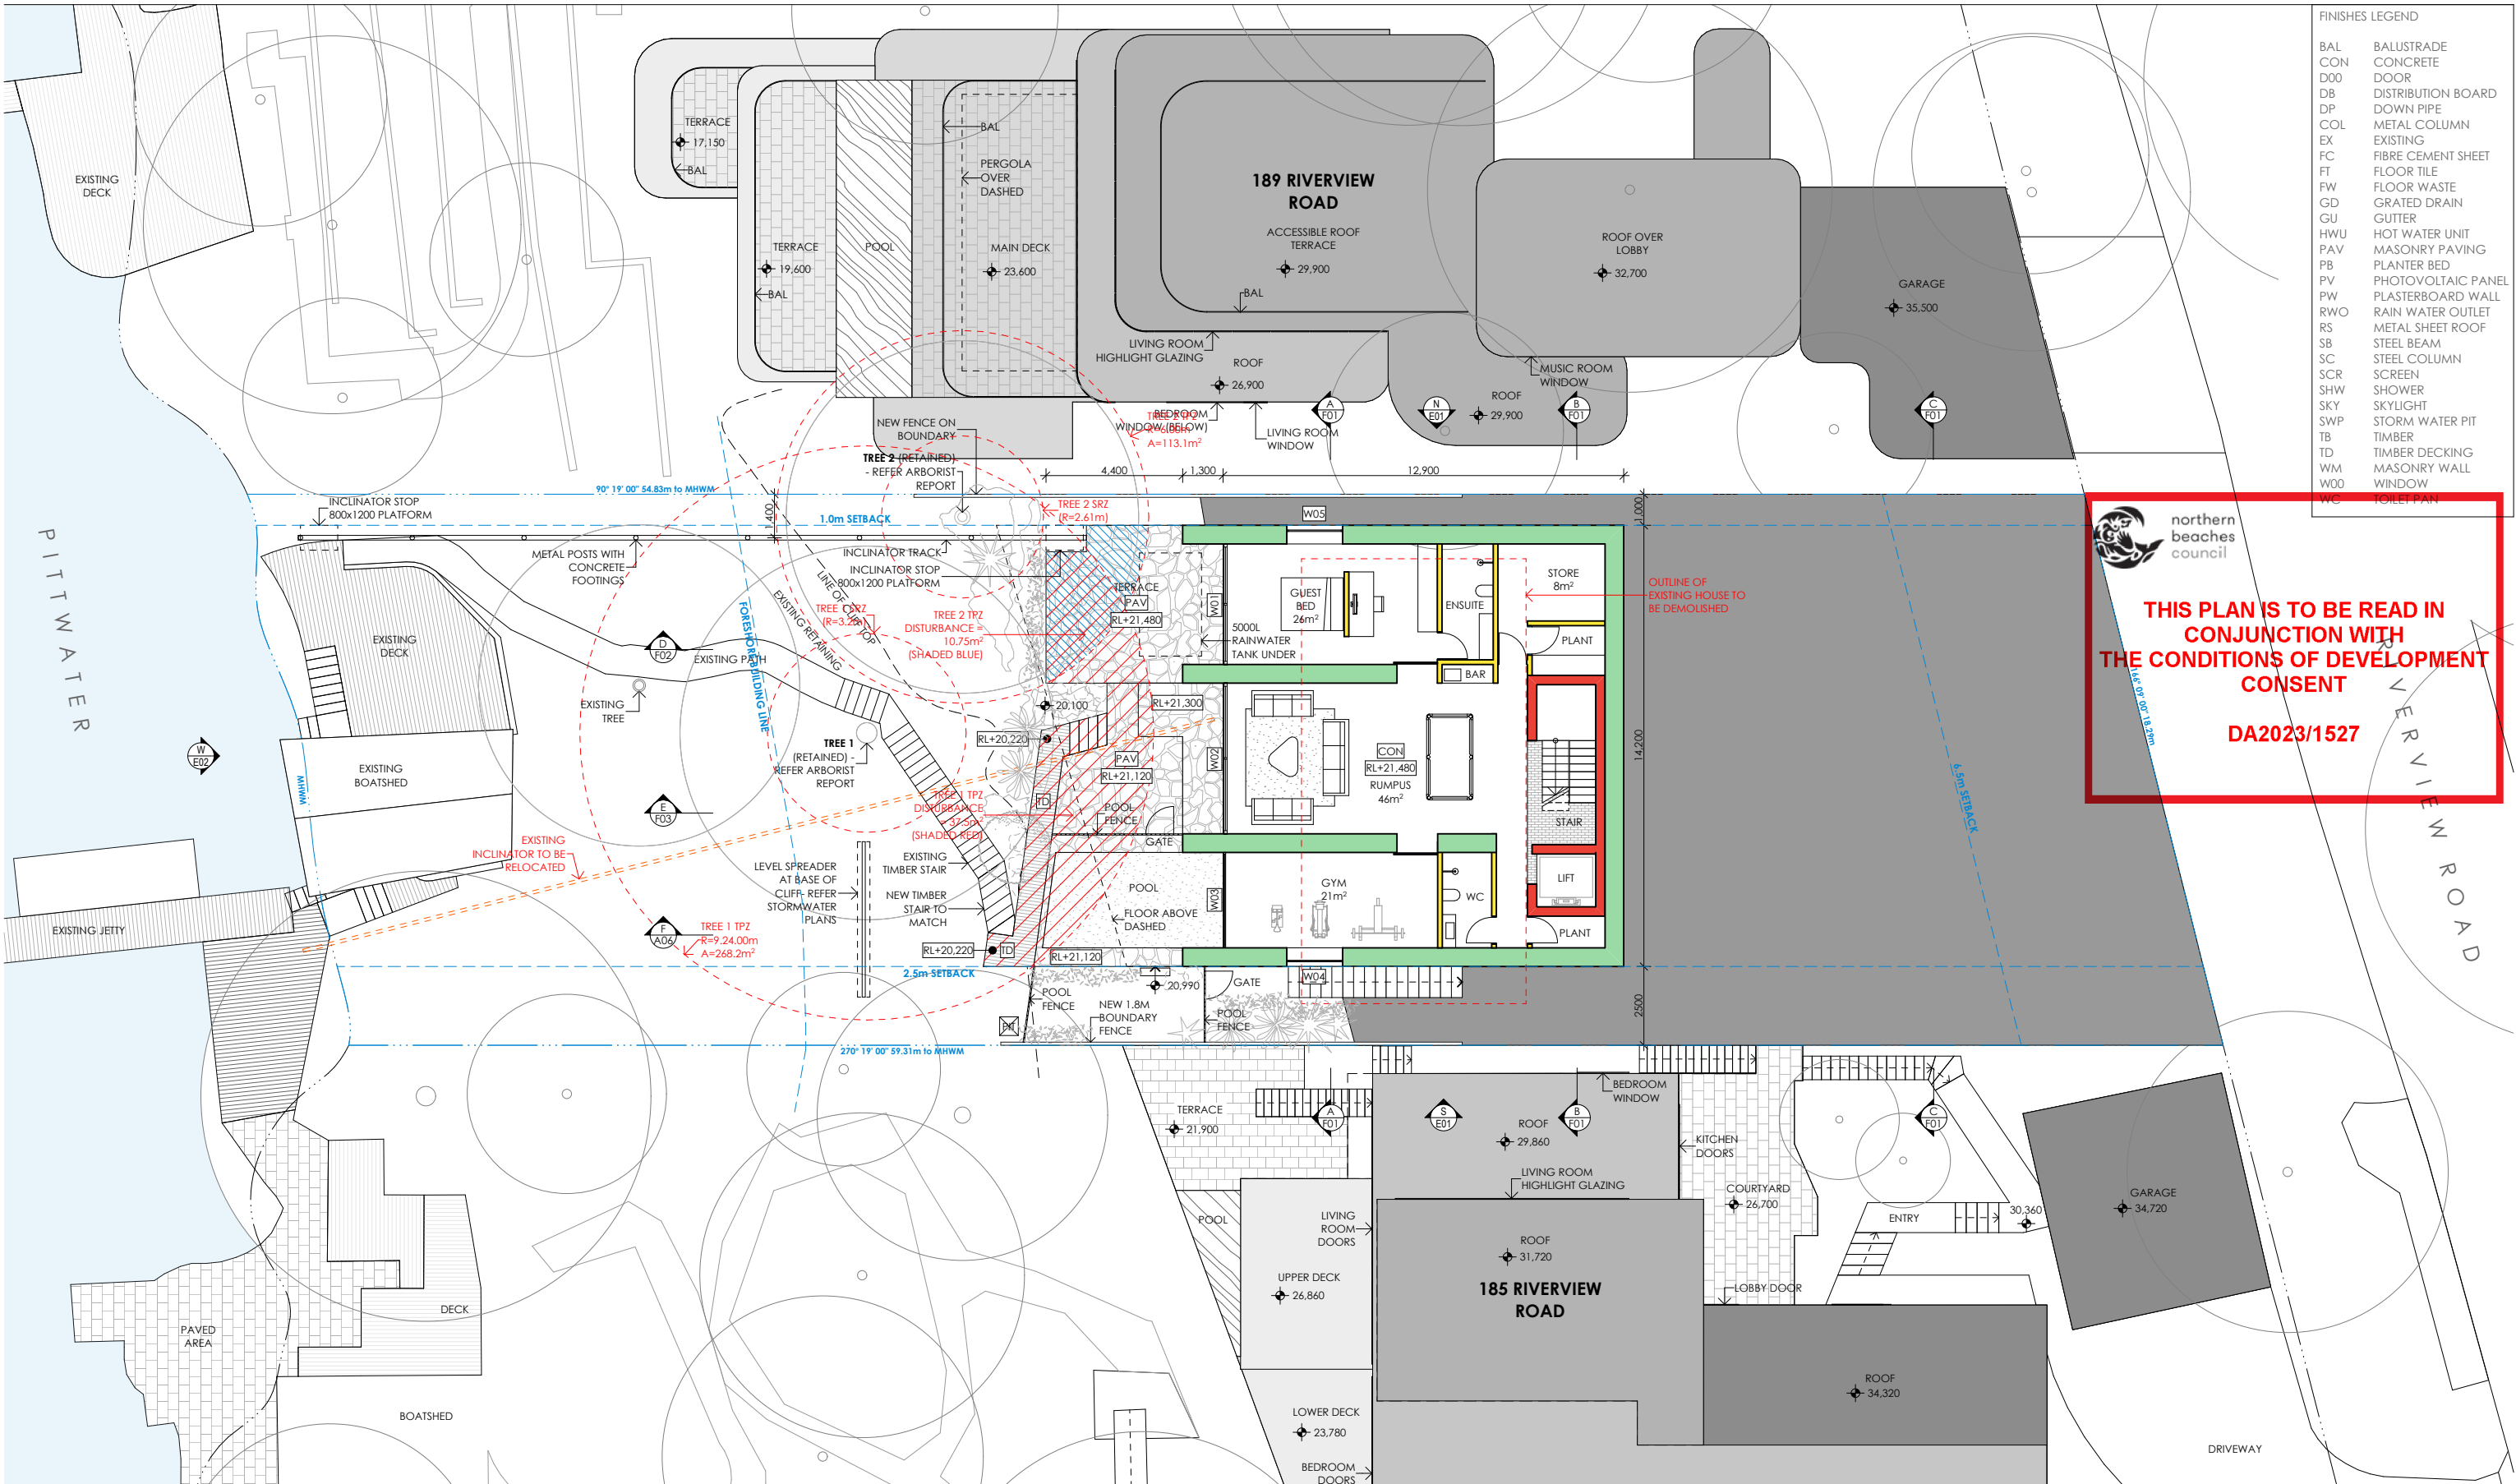

FINISHES LEGEND	
BAL	BALUSTRADE
CON	CONCRETE
D00	DOOR
DB	DISTRIBUTION BOARD
DP	DOWN PIPE
COL	METAL COLUMN
EX	EXISTING
FC	FIBRE CEMENT SHEET
FT	FLOOR TILE
FW	FLOOR WASTE
GD	GRATED DRAIN
GU	GUTTER
HWU	HOT WATER UNIT
PAV	MASONRY PAVING
PB	PLANTER BED
PV	PHOTOVOLTAIC PANEL
PW	PLASTERBOARD WALL
RWO	RAIN WATER OUTLET
RS	METAL SHEET ROOF
SB	STEEL BEAM
SC	STEEL COLUMN
SCR	SCREEN
SHW	SHOWER
SKY	SKYLIGHT
SWP	STORM WATER PIT
TB	TIMBER
TD	TIMBER DECKING
WM	MASONRY WALL
W00	WINDOW
WC	TOILET PAN

THIS PLAN IS TO BE READ IN CONJUNCTION WITH THE CONDITIONS OF DEVELOPMENT CONSENT

DA2023/1527

01 LOWER GROUND FLOOR PLAN
1:200

studio 32, 61 marlborough st
surry hills 2010 sydney australia
t +612 9331 7433 f +612 9331 7488
www.aba-architects.com.au

KEY	
	EXISTING STRUCTURES/HARD SURFACES TO BE MAINTAINED
	EXISTING NEIGHBOURS
	PROPOSED MASONRY STRUCTURE
	PROPOSED TIMBER FRAMED STRUCTURE
	PROPOSED CONCRETE STRUCTURE
	PROPOSED METAL STRUCTURE
	PROPOSED GLAZING


REV	DATE	DESCRIPTION
A	28.09.2023	FOR DEVELOPMENT APPLICATION


0008950776 27 Sep 2023
Assessor Cameron McFadzean
Accreditation No. 20758
Address 187 Riverview Rd, Avalon Beach, NSW, 2107
hstar.com.au

SCALE
1:200 @ A3

CLIENT
ADAM & VANESSA
RICHARDS
FIRST ISSUE
28.09.2023
ADDRESS
187 RIVERVIEW ROAD
AVALON BEACH

DRAWING
LOWER GROUND FLOOR
PLAN
REV.
A
DA-D01

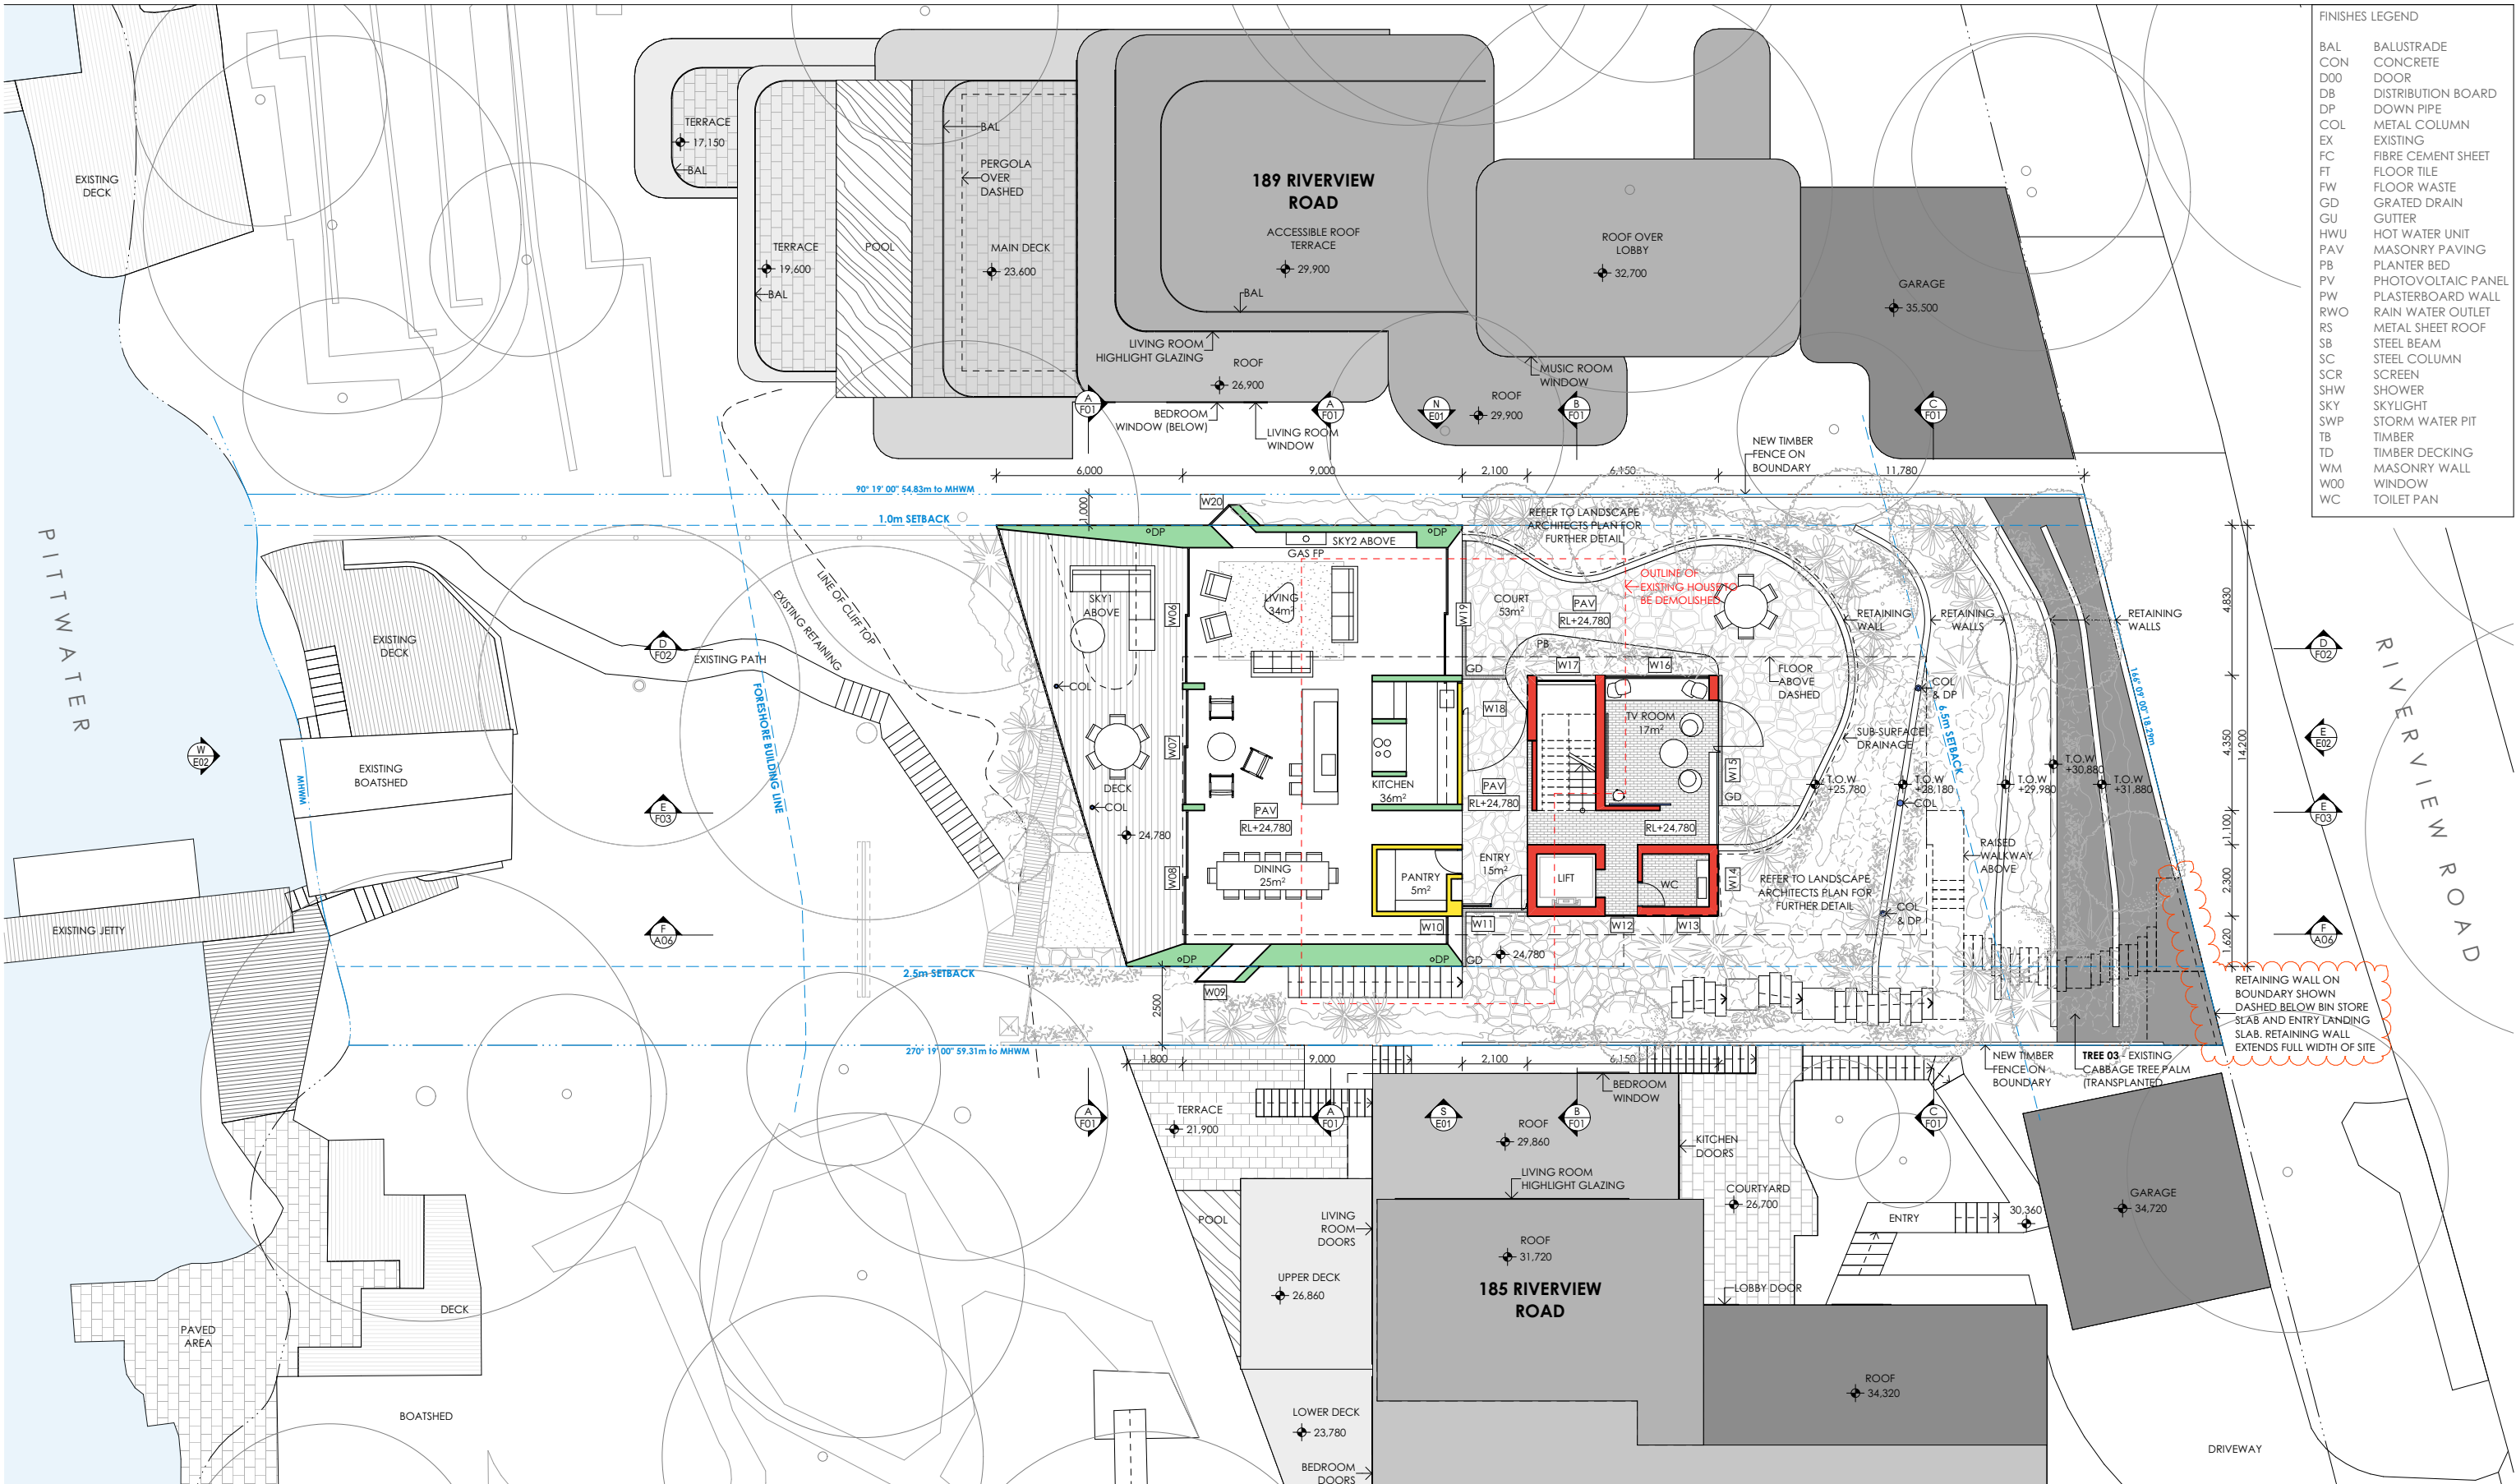

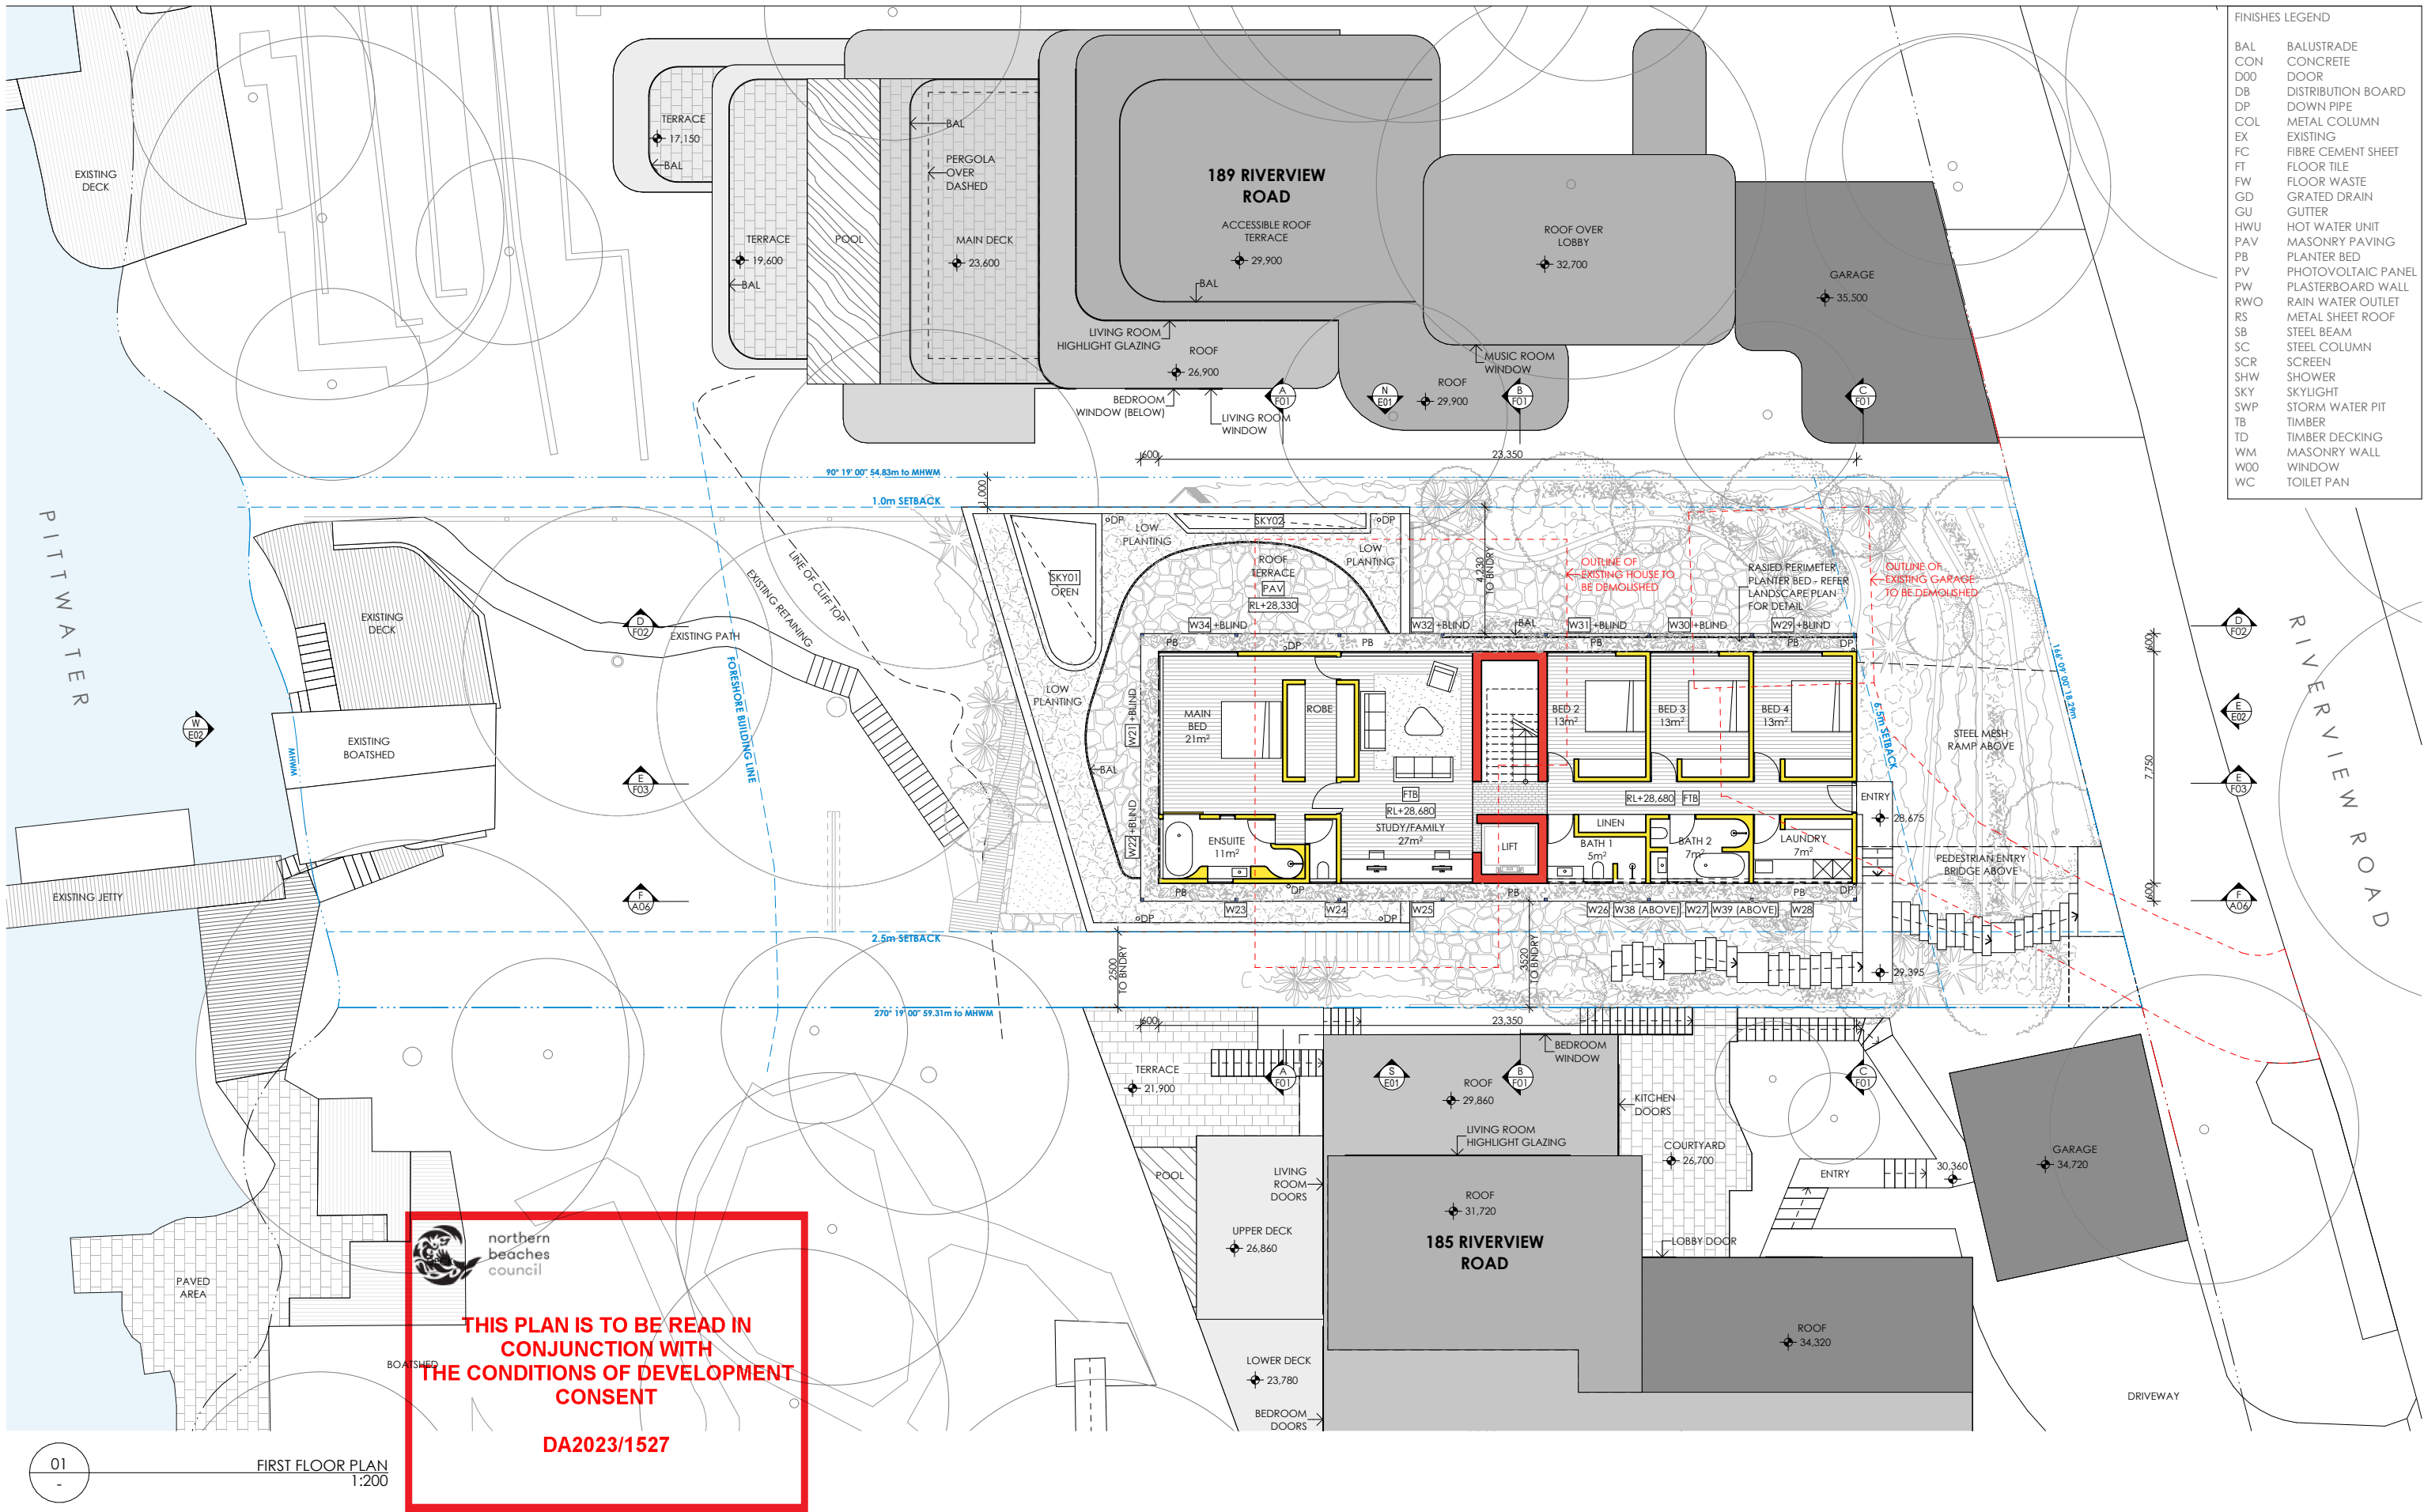


FINISHES LEGEND	
BAL	BALUSTRADE
CON	CONCRETE
D00	DOOR
DB	DISTRIBUTION BOARD
DP	DOWN PIPE
COL	METAL COLUMN
EX	EXISTING
FC	FIBRE CEMENT SHEET
FT	FLOOR TILE
FW	FLOOR WASTE
GD	GRATED DRAIN
GU	GUTTER
HWU	HOT WATER UNIT
PAV	MASONRY PAVING
PB	PLANTER BED
PV	PHOTOVOLTAIC PANEL
PW	PLASTERBOARD WALL
RWO	RAIN WATER OUTLET
RS	METAL SHEET ROOF
SB	STEEL BEAM
SC	STEEL COLUMN
SCR	SCREEN
SHW	SHOWER
SKY	SKYLIGHT
SWP	STORM WATER PIT
TB	TIMBER
TD	TIMBER DECKING
WM	MASONRY WALL
W00	WINDOW
WC	TOILET PAN



studio 32, 61 marlborough st
surry hills 2010 sydney australia
t +612 9331 7433 f +612 9331 7488
www.aba-architects.com.au

KEY	
	EXISTING STRUCTURES/HARD SURFACES TO BE MAINTAINED
	EXISTING NEIGHBOURS
	PROPOSED MASONRY STRUCTURE
	PROPOSED TIMBER FRAMED STRUCTURE
	PROPOSED CONCRETE STRUCTURE
	PROPOSED METAL STRUCTURE
	PROPOSED GLAZING

REV	DATE	DESCRIPTION
A	28.09.2023	FOR DEVELOPMENT APPLICATION

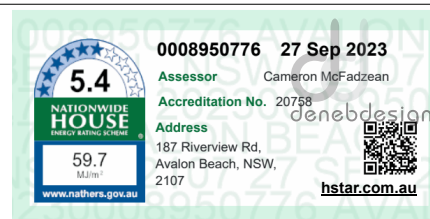

SCALE
1:200 @ A3




CLIENT
ADAM & VANESSA
RICHARDS
FIRST ISSUE
28.09.2023

ADDRESS
187 RIVERVIEW ROAD
AVALON BEACH

DRAWING
FIRST FLOOR PLAN

REV.
A

DA-D03

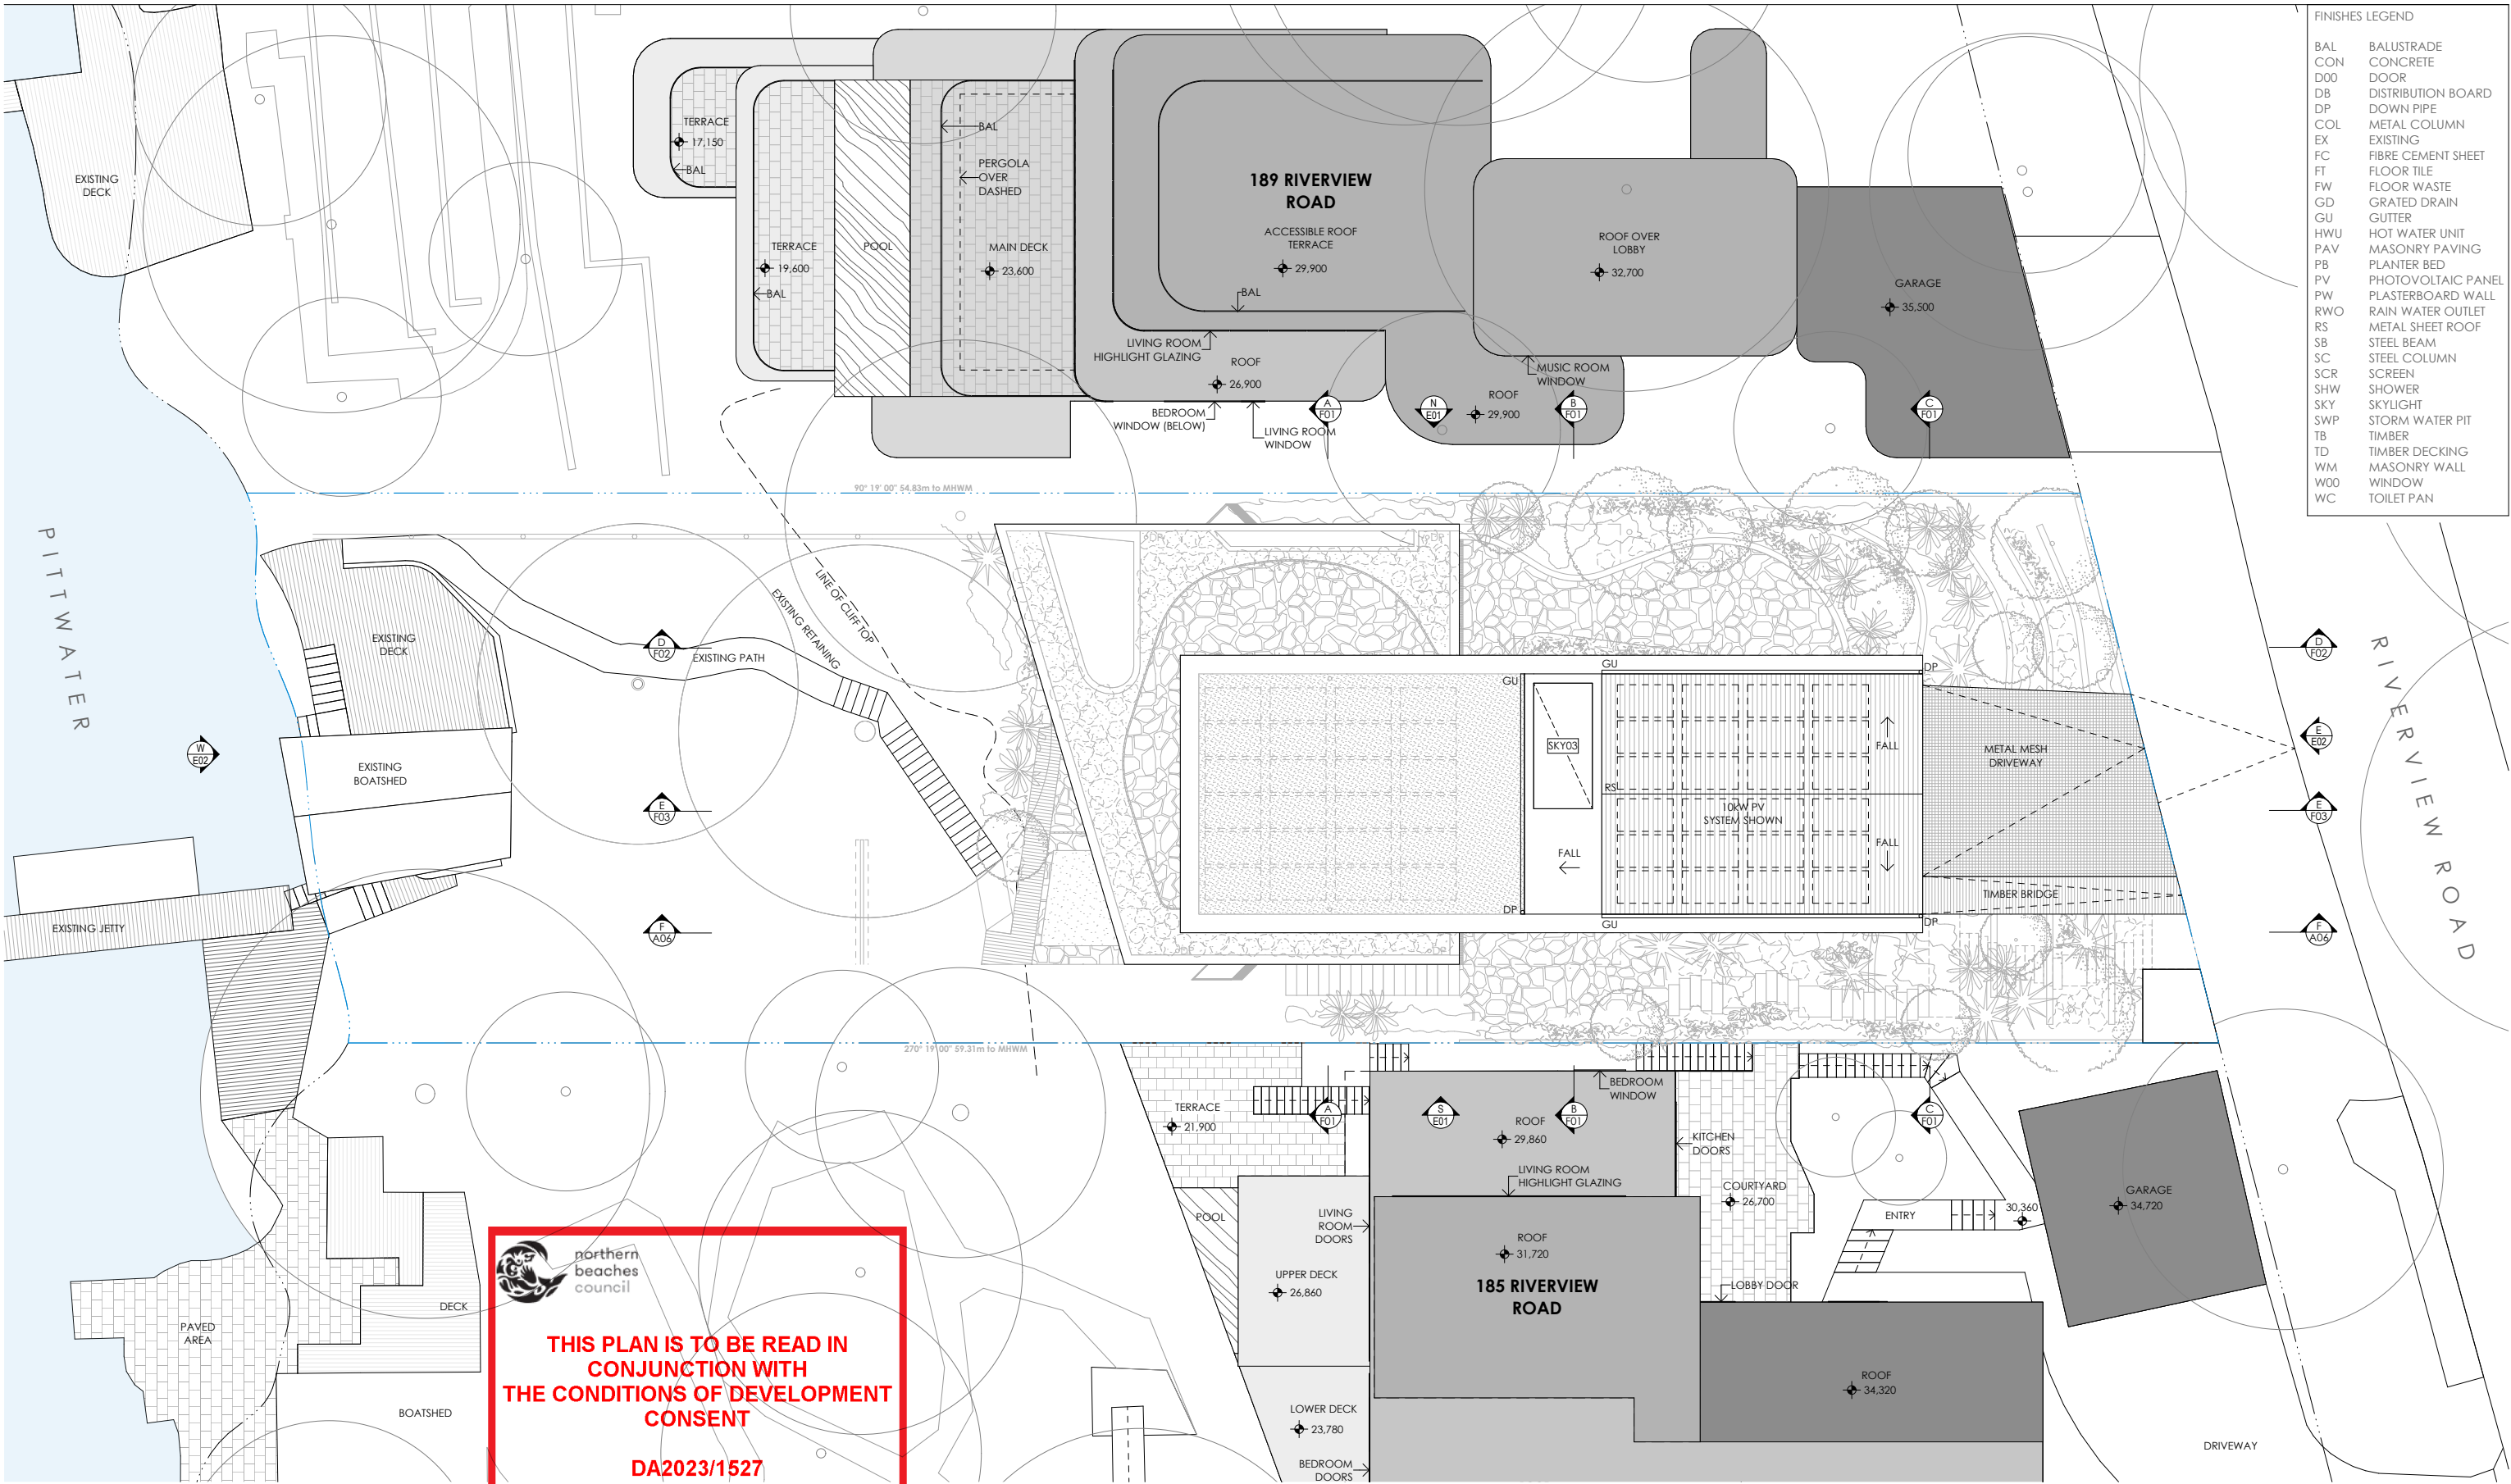








FINISHES LEGEND	
BAL	BALUSTRADE
CON	CONCRETE
D00	DOOR
DB	DISTRIBUTION BOARD
DP	DOWN PIPE
COL	METAL COLUMN
EX	EXISTING
FC	FIBRE CEMENT SHEET
FT	FLOOR TILE
FW	FLOOR WASTE
GD	GRATED DRAIN
GU	GUTTER
HWU	HOT WATER UNIT
PAV	MASONRY PAVING
PB	PLANTER BED
PV	PHOTOVOLTAIC PANEL
PW	PLASTERBOARD WALL
RWO	RAIN WATER OUTLET
RS	METAL SHEET ROOF
SB	STEEL BEAM
SC	STEEL COLUMN
SCR	SCREEN
SHW	SHOWER
SKY	SKYLIGHT
SWP	STORM WATER PIT
TB	TIMBER
TD	TIMBER DECKING
WM	MASONRY WALL
W00	WINDOW
WC	TOILET PAN

01
-
ROOF PLAN
1:200




ANDREW BURGESS
ARCHITECTS


studio 32, 61 marlborough st
surry hills 2010 sydney australia
t +612 9331 7433 f +612 9331 7488
www.aba-architects.com.au

KEY	
	EXISTING STRUCTURES/HARD SURFACES TO BE MAINTAINED
	EXISTING NEIGHBOURS
	PROPOSED MASONRY STRUCTURE
	PROPOSED TIMBER FRAMED STRUCTURE
	PROPOSED CONCRETE STRUCTURE
	PROPOSED METAL STRUCTURE
	PROPOSED GLAZING

REV	DATE	DESCRIPTION
A	28.09.2023	FOR DEVELOPMENT APPLICATION



0008950776 27 Sep 2023
Assessor Cameron McFadzean
Accreditation No. 20758
Address 187 Riverview Rd,
Avalon Beach, NSW,
2107
hstar.com.au




ABSA
Accreditation Period: 31/03/2023-31/03/2024
Assessment Name: Cameron McFadzean
Assessment Number: 20758
Assessor Signature: [Signature]

SCALE
1:200 @ A3

CLIENT
ADAM & VANESSA
RICHARDS
FIRST ISSUE
28.09.2023
ADDRESS
187 RIVERVIEW ROAD
AVALON BEACH

DRAWING
ROOF PLAN
REV.
A
DA-D05

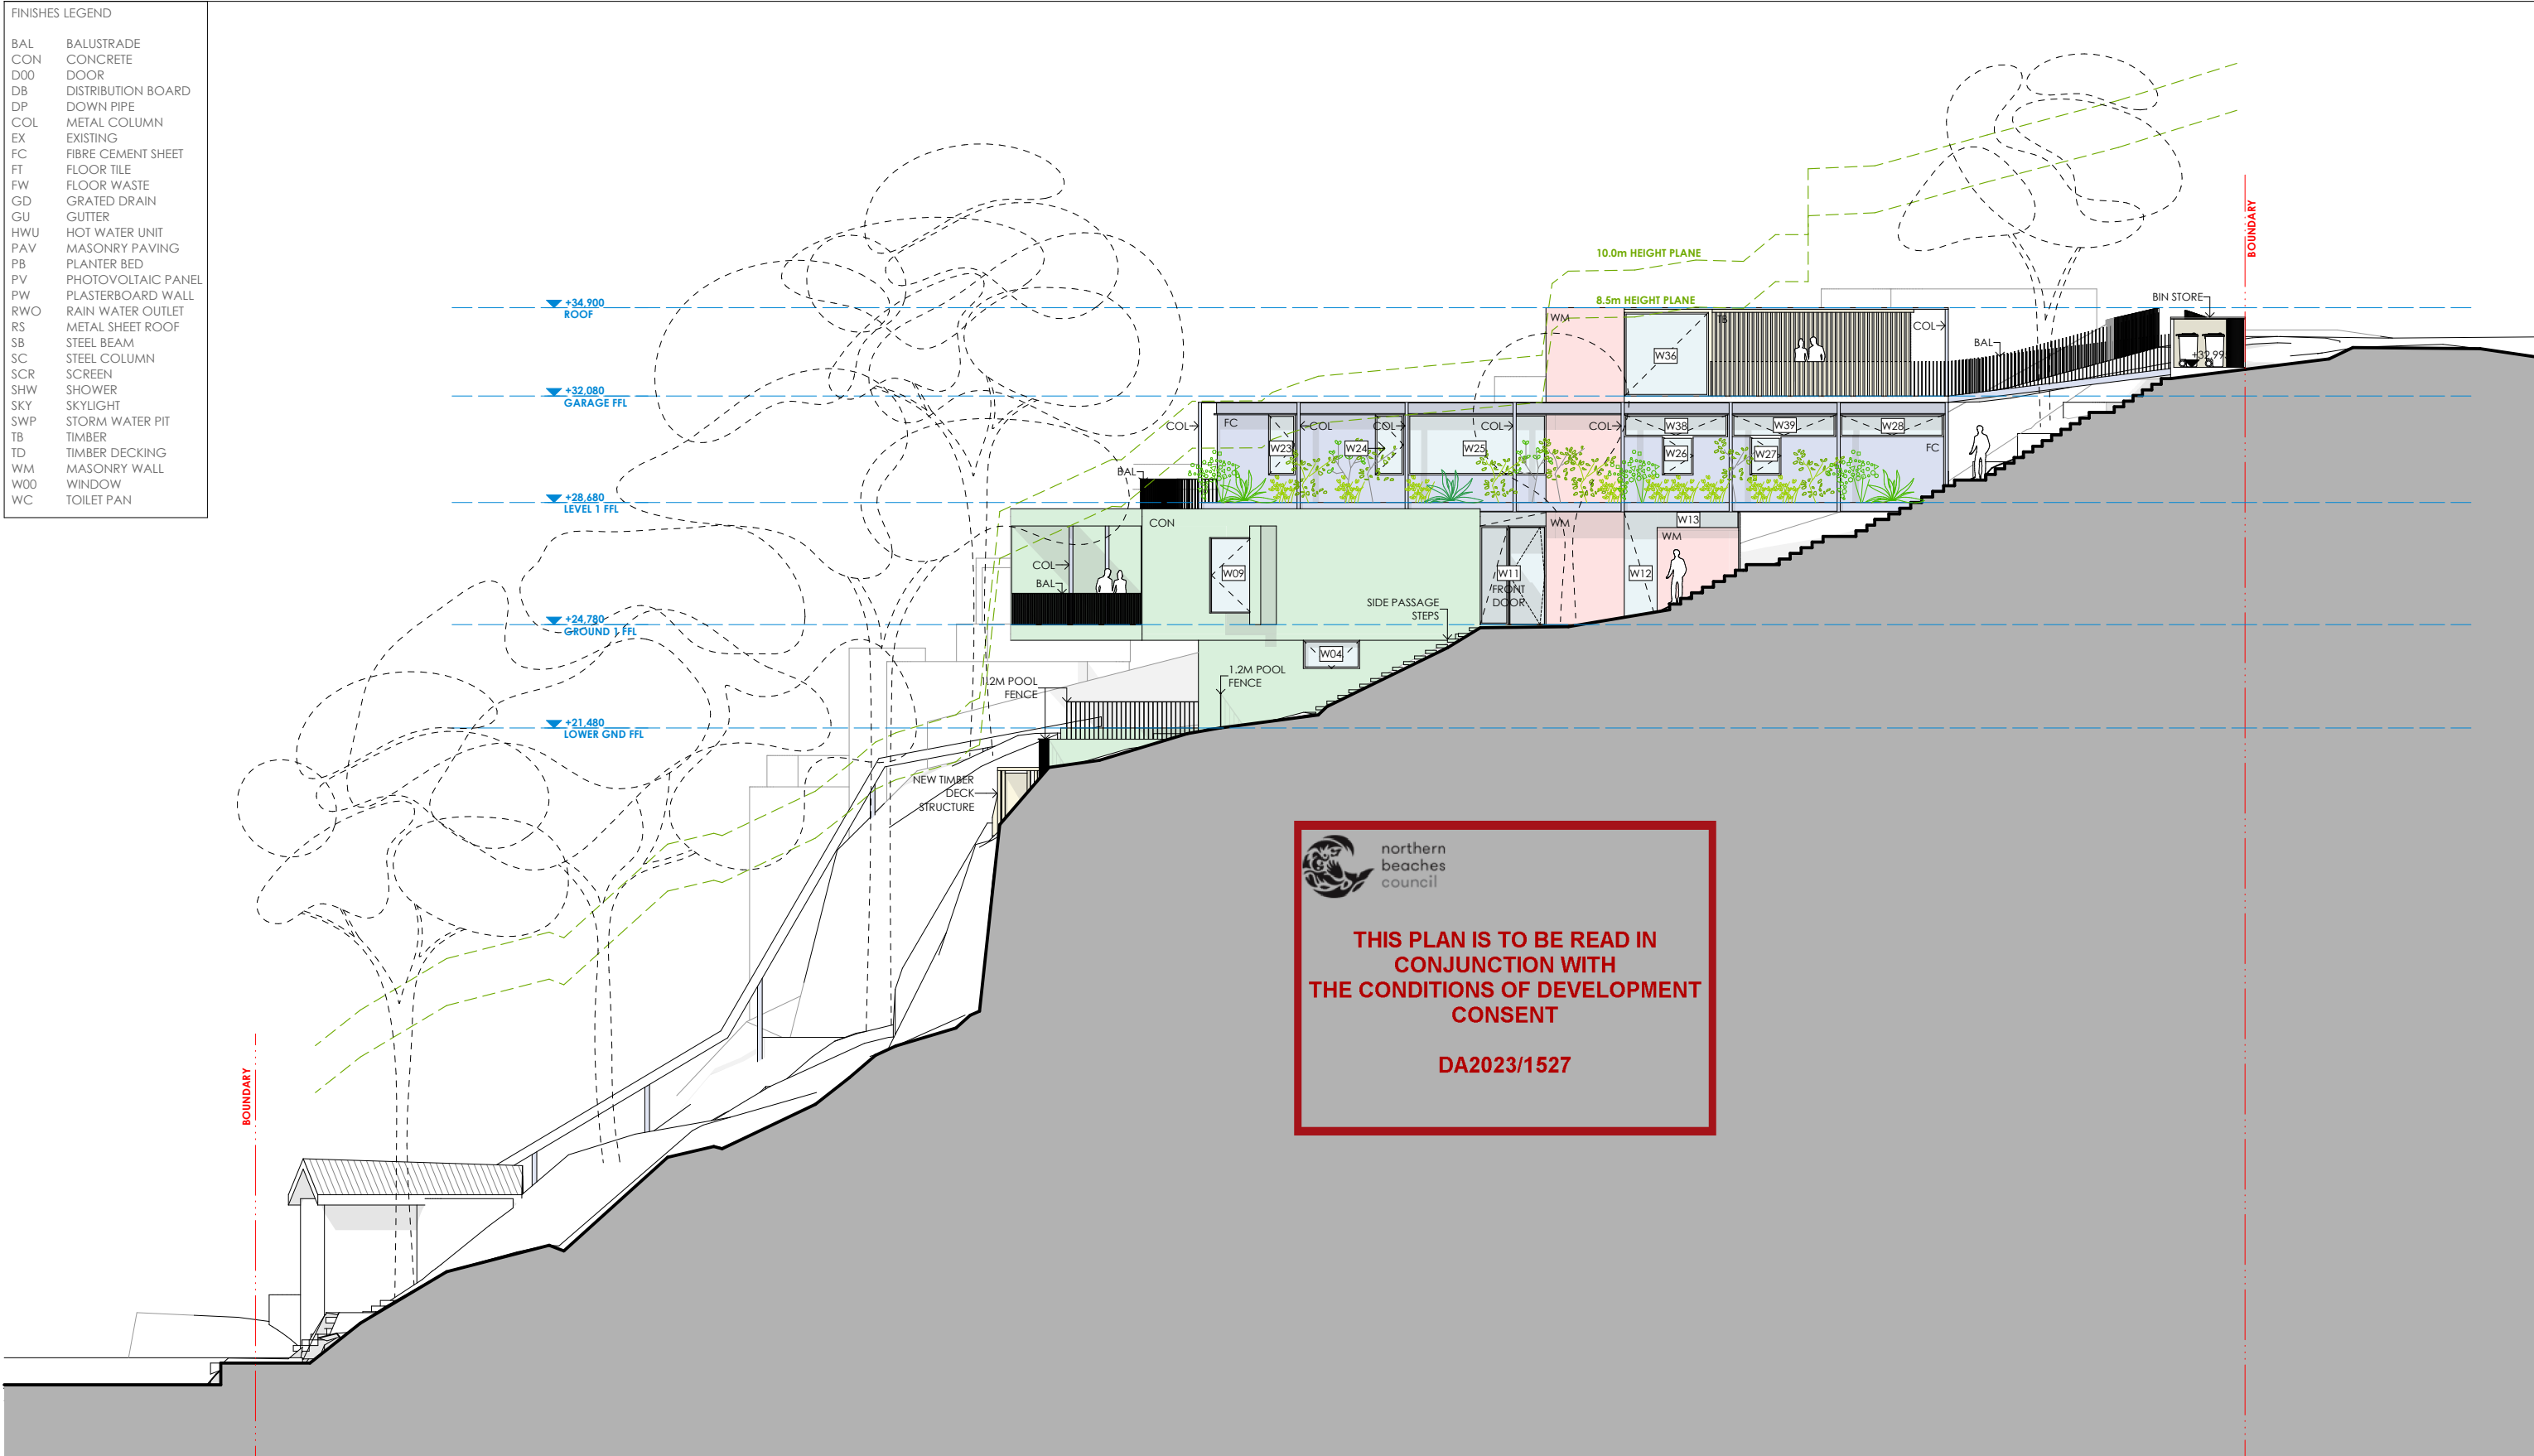

01 SOUTH ELEVATION
1:200



studio 32, 61 marlborough st
surry hills 2010 sydney australia
t +612 9331 7433 f +612 9331 7488
www.aba-architects.com.au

KEY	
	EXISTING STRUCTURES/HARD SURFACES TO BE MAINTAINED
	EXISTING NEIGHBOURS
	PROPOSED MASONRY STRUCTURE
	PROPOSED TIMBER FRAMED STRUCTURE
	PROPOSED CONCRETE STRUCTURE
	PROPOSED METAL STRUCTURE
	PROPOSED GLAZING

REV	DATE	DESCRIPTION
A	28.09.2023	FOR DEVELOPMENT APPLICATION



SCALE
1:200 @ A3


CLIENT
ADAM & VANESSA
RICHARDS
FIRST ISSUE
28.09.2023

ADDRESS
187 RIVERVIEW ROAD
AVALON BEACH

DRAWING
ELEVATION SOUTH

REV.
A

DA-E01

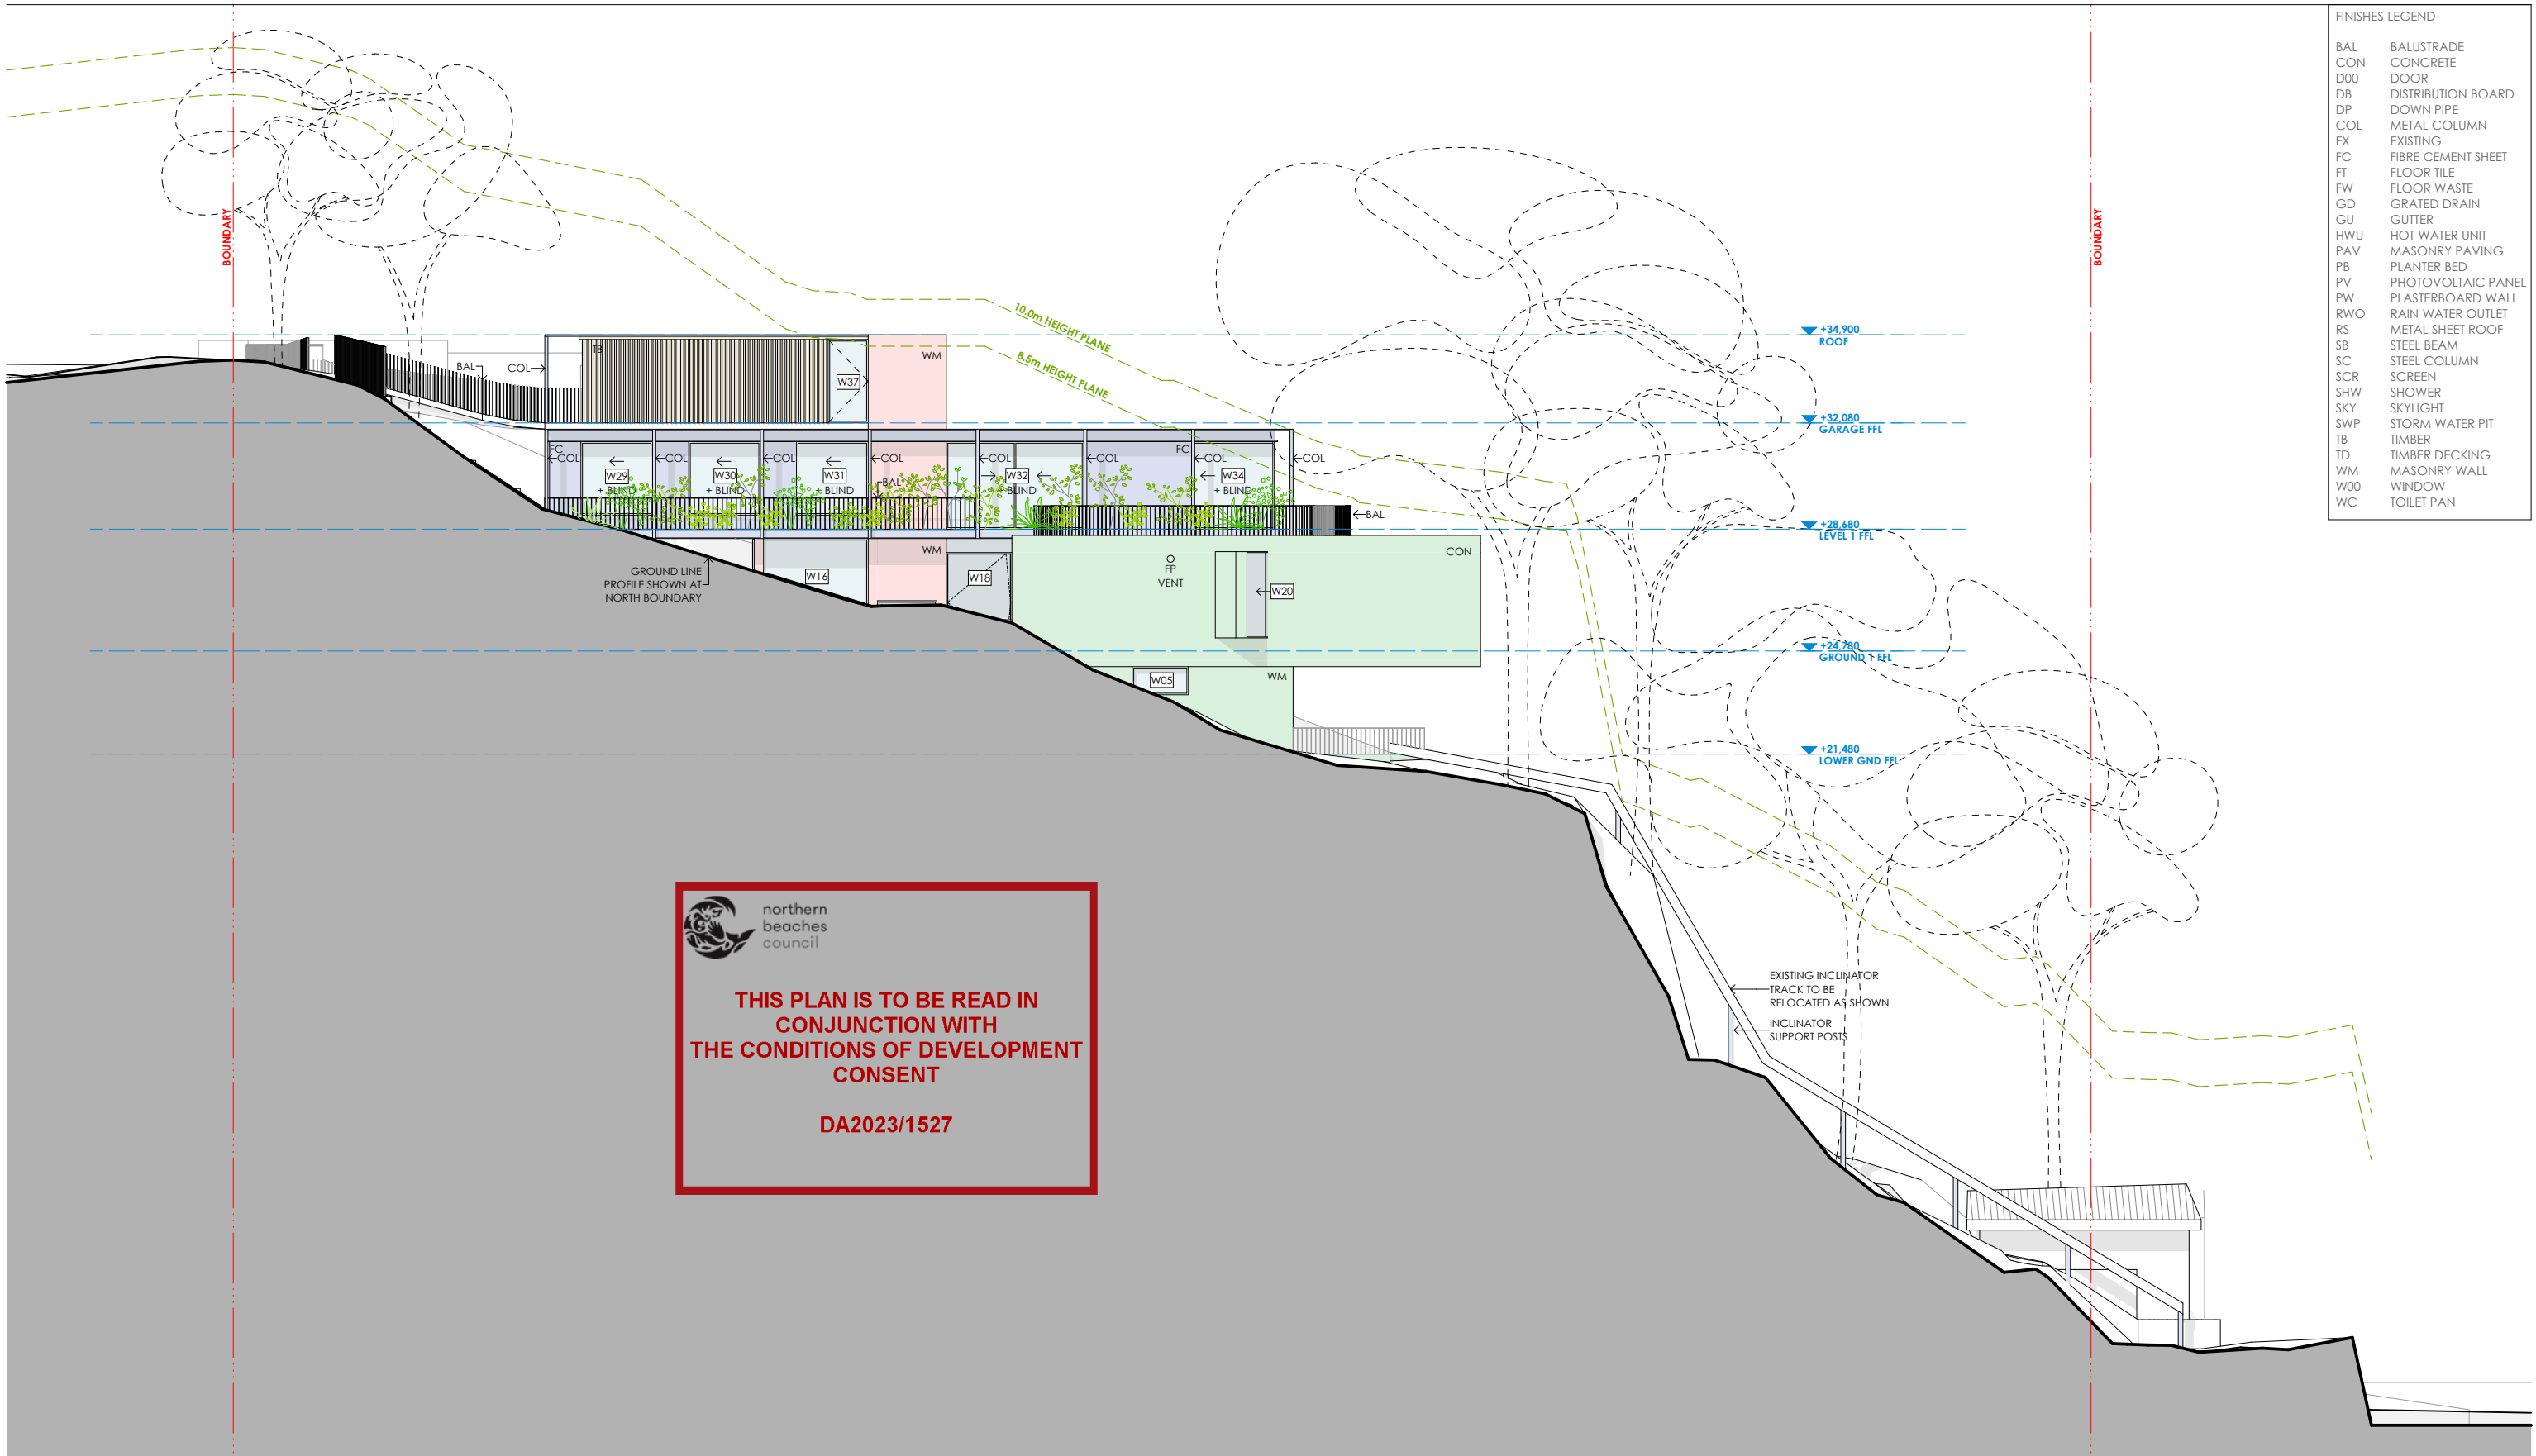

FINISHES LEGEND	
BAL	BALUSTRADE
CON	CONCRETE
D00	DOOR
DB	DISTRIBUTION BOARD
DP	DOWN PIPE
COL	METAL COLUMN
EX	EXISTING
FC	FIBRE CEMENT SHEET
FT	FLOOR TILE
FW	FLOOR WASTE
GD	GRATED DRAIN
GU	GUTTER
HWU	HOT WATER UNIT
PAV	MASONRY PAVING
PB	PLANTER BED
PV	PHOTOVOLTAIC PANEL
PW	PLASTERBOARD WALL
RWO	RAIN WATER OUTLET
RS	METAL SHEET ROOF
SB	STEEL BEAM
SC	STEEL COLUMN
SCR	SCREEN
SHW	SHOWER
SKY	SKYLIGHT
SWP	STORM WATER PIT
TB	TIMBER
TD	TIMBER DECKING
WM	MASONRY WALL
W00	WINDOW
WC	TOILET PAN

 northern
beaches
council








**THIS PLAN IS TO BE READ IN
CONJUNCTION WITH
THE CONDITIONS OF DEVELOPMENT
CONSENT**

DA2023/1527


01
-
NORTH ELEVATION
1:200

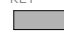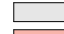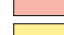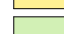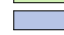

studio 32, 61 marlborough st
surry hills 2010 sydney australia
t +612 9331 7433 f +612 9331 7488
www.aba-architects.com.au

KEY	
	EXISTING STRUCTURES/HARD SURFACES TO BE MAINTAINED
	EXISTING NEIGHBOURS
	PROPOSED MASONRY STRUCTURE
	PROPOSED TIMBER FRAMED STRUCTURE
	PROPOSED CONCRETE STRUCTURE
	PROPOSED METAL STRUCTURE
	PROPOSED GLAZING

REV	DATE	DESCRIPTION
A	28.09.2023	FOR DEVELOPMENT APPLICATION

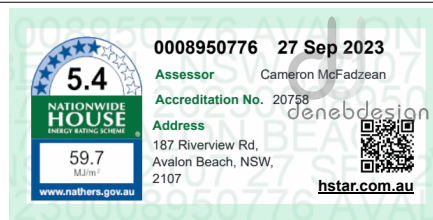

SCALE
1:200 @ A3


CLIENT
ADAM & VANESSA
RICHARDS
FIRST ISSUE
28.09.2023




ADDRESS
187 RIVERVIEW ROAD
AVALON BEACH

DRAWING
ELEVATION NORTH

REV.
A

DA-E02

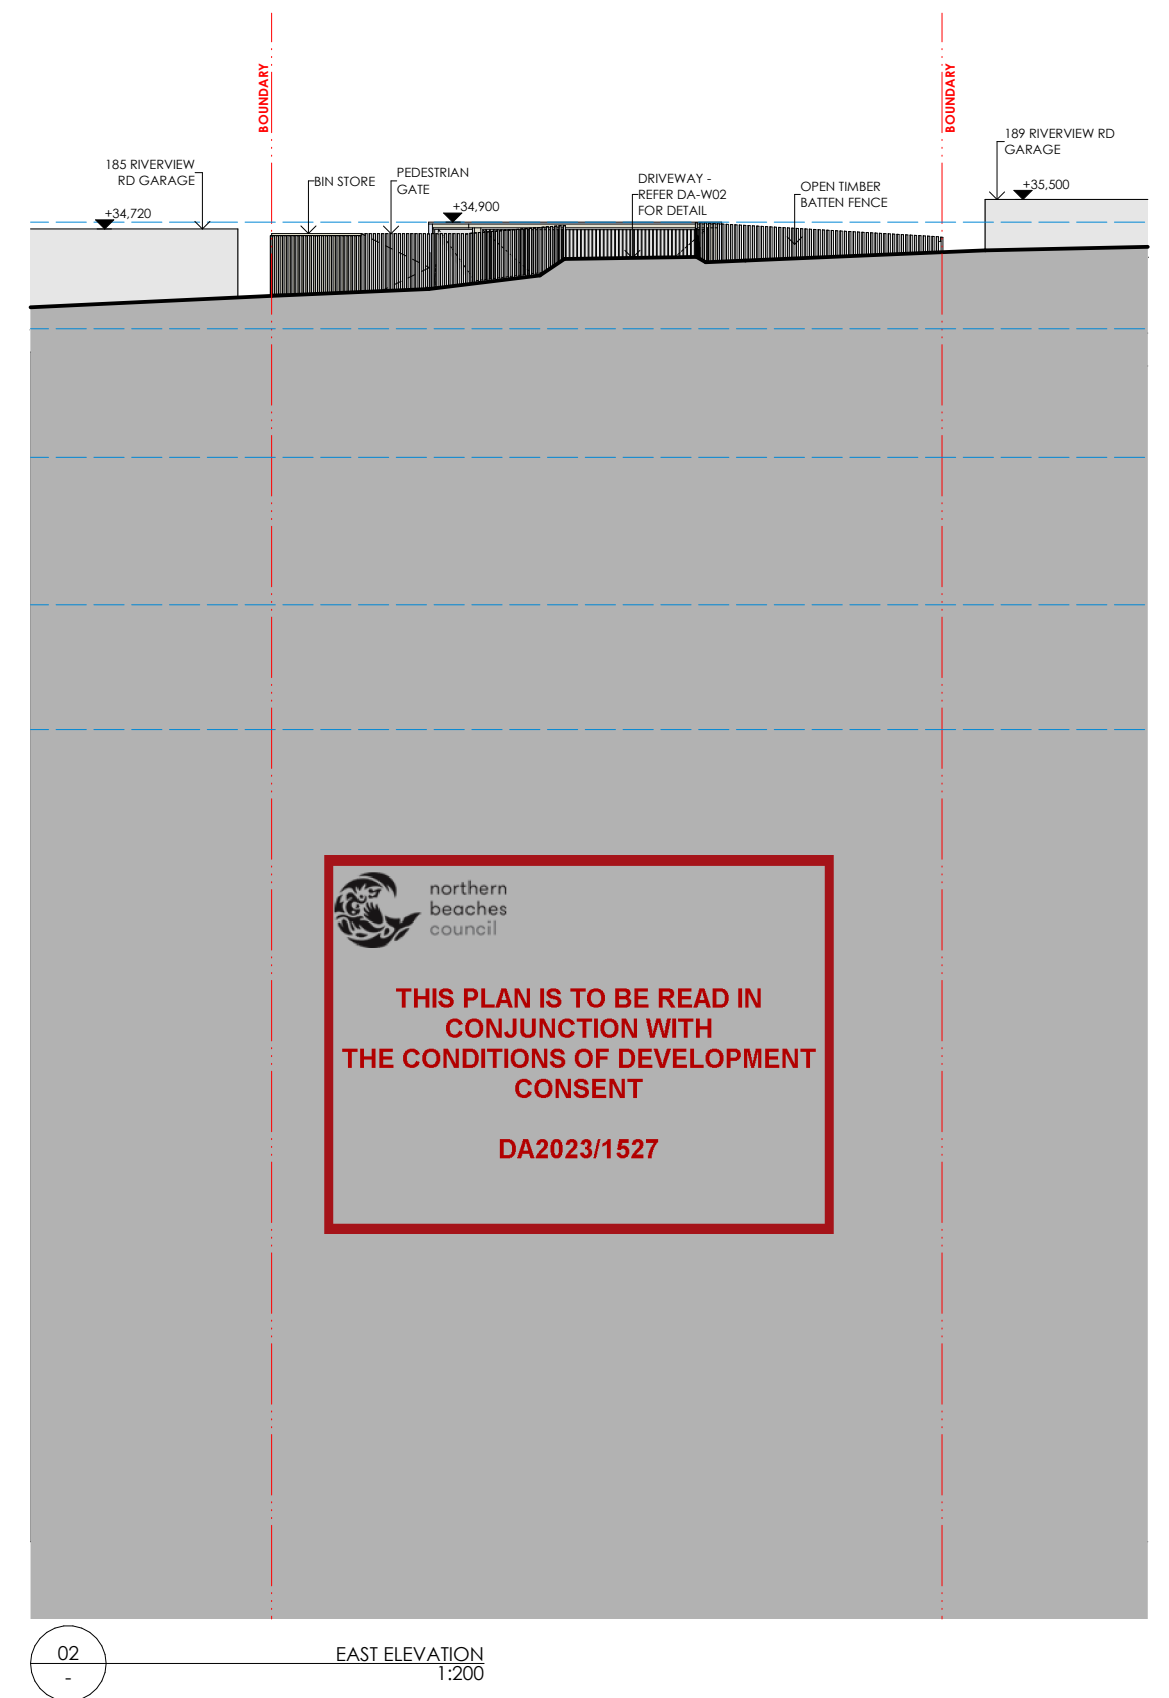

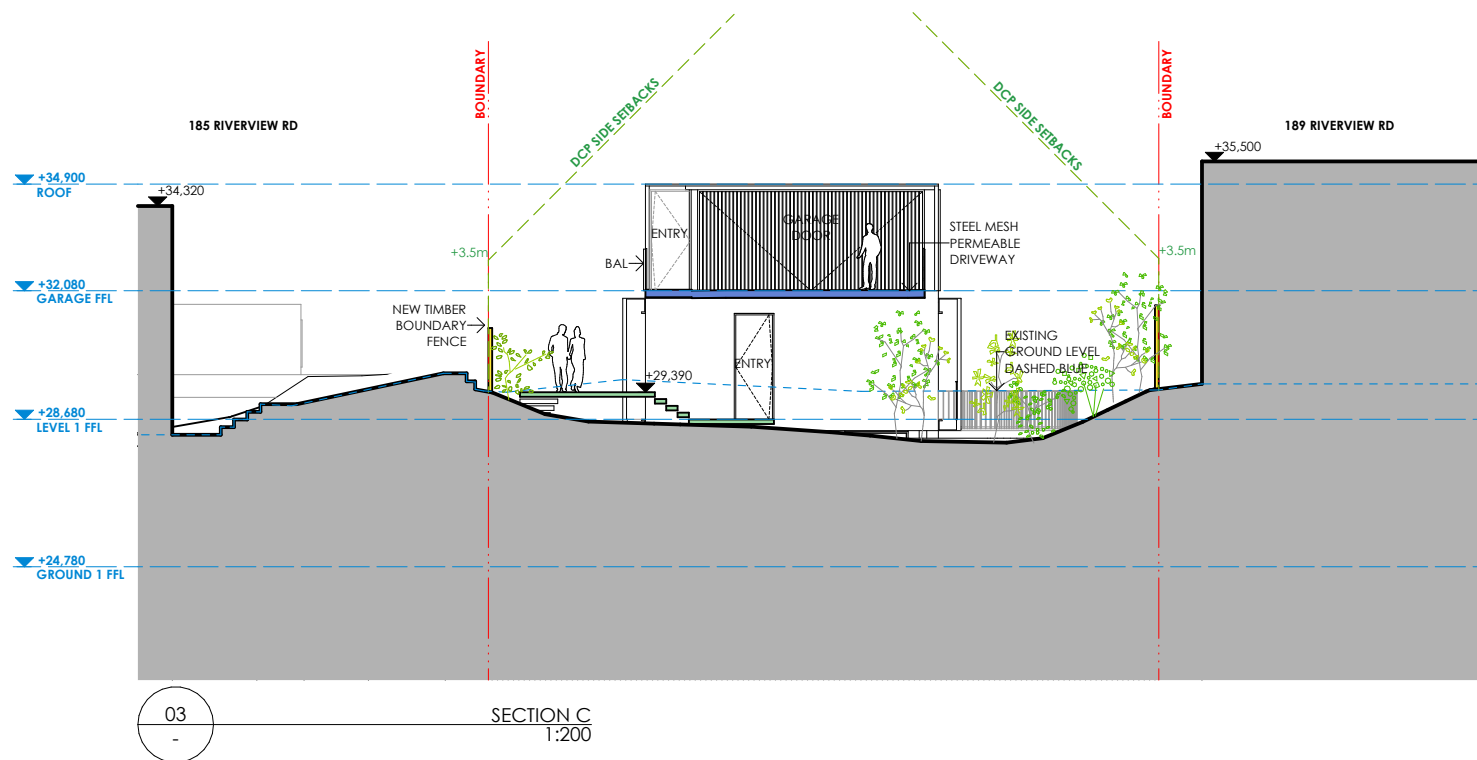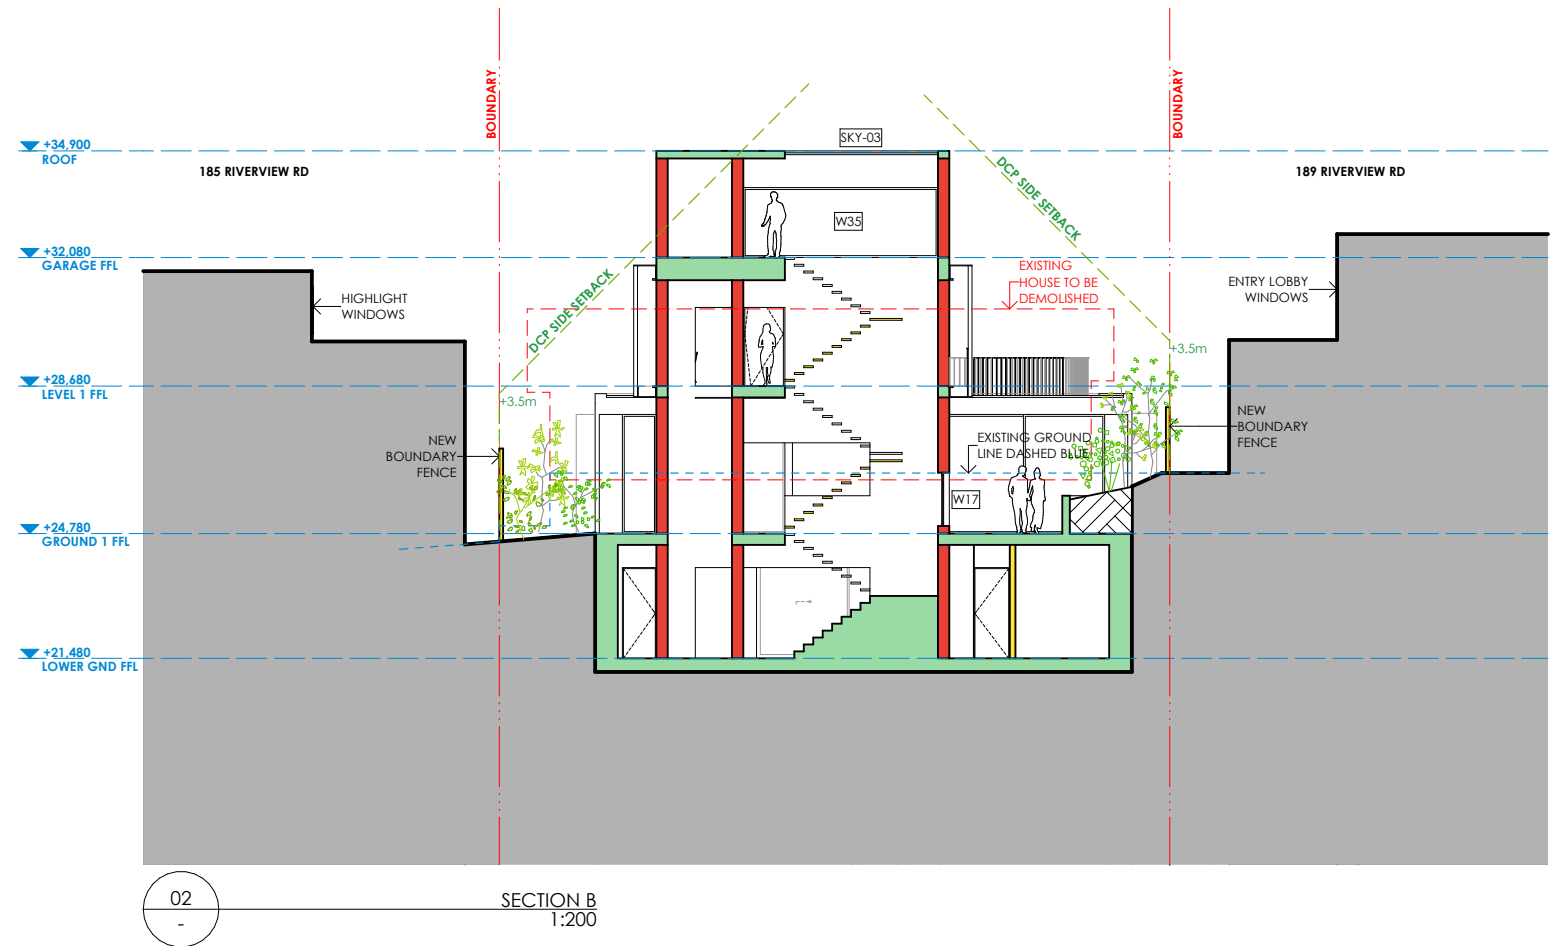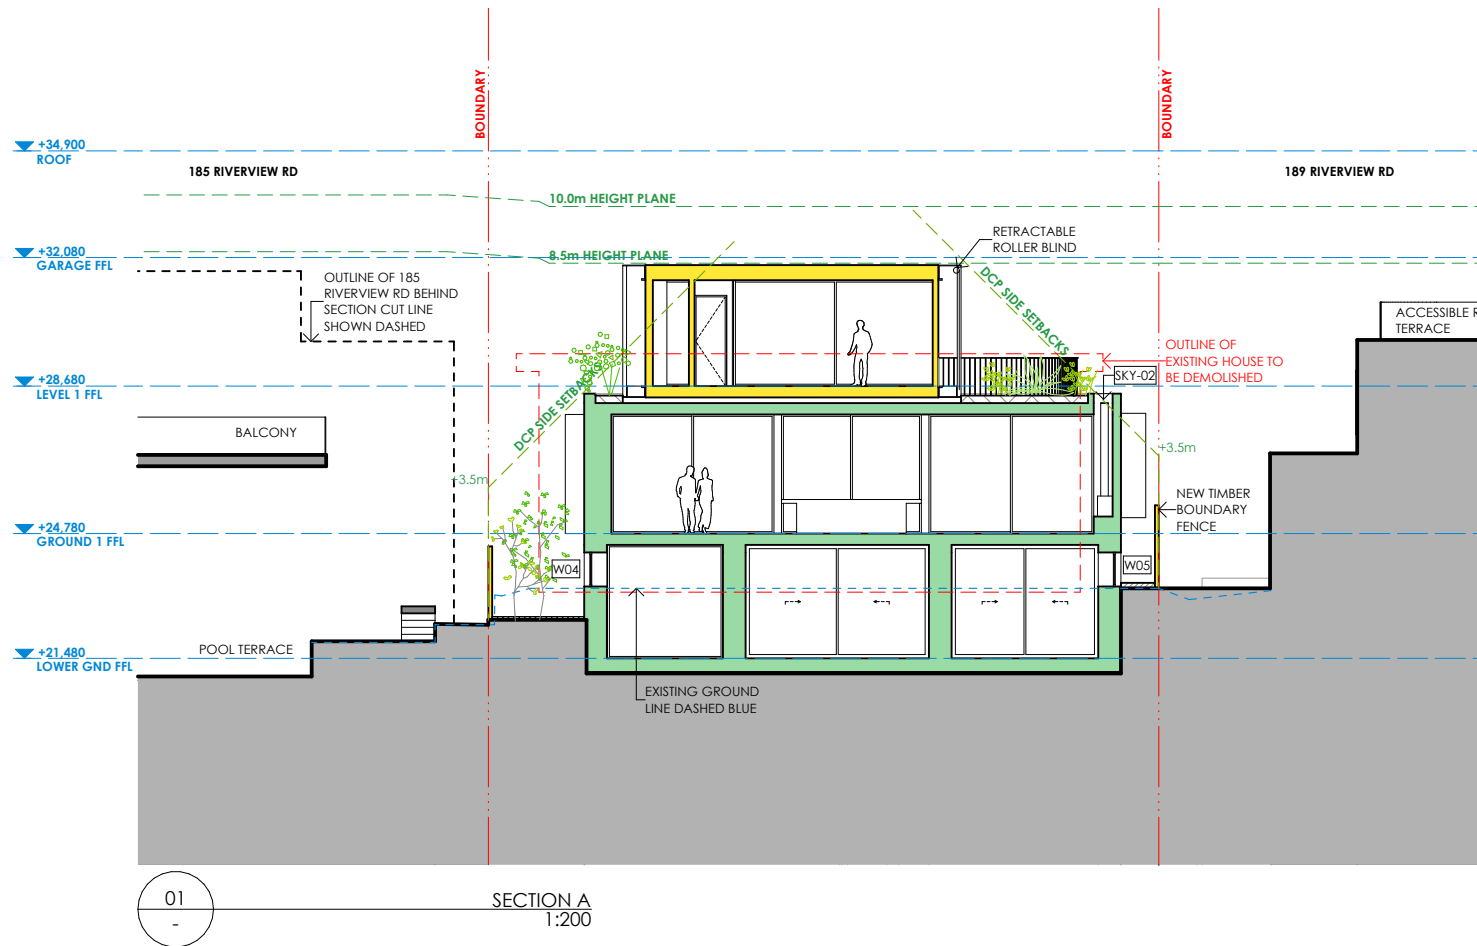

**THIS PLAN IS TO BE READ IN
CONJUNCTION WITH
THE CONDITIONS OF DEVELOPMENT
CONSENT**

DA2023/1527

FINISHES LEGEND	
BAL	BALUSTRADE
CON	CONCRETE
D00	DOOR
DB	DISTRIBUTION BOARD
DP	DOWN PIPE
COL	METAL COLUMN
EX	EXISTING
FC	FIBRE CEMENT SHEET
FT	FLOOR TILE
FW	FLOOR WASTE
GD	GRADED DRAIN
GU	GUTTER
HWU	HOT WATER UNIT
PAV	MASONRY PAVING
PB	PLANTER BED
PV	PHOTOVOLTAIC PANEL
PW	PLASTERBOARD WALL
RWO	RAIN WATER OUTLET
RS	METAL SHEET ROOF
SB	STEEL BEAM
SC	STEEL COLUMN
SCR	SCREEN
SHW	SHOWER
SKY	SKYLIGHT
SWP	STORM WATER PIT
TB	TIMBER
TD	TIMBER DECKING
WM	MASONRY WALL
W00	WINDOW
WC	TOILET PAN



studio 32, 61 marlborough st
surry hills 2010 sydney australia
t +612 9331 7433 f +612 9331 7488
www.aba-architects.com.au

KEY	
	EXISTING STRUCTURES/HARD SURFACES TO BE MAINTAINED
	EXISTING NEIGHBOURS
	PROPOSED MASONRY STRUCTURE
	PROPOSED TIMBER FRAMED STRUCTURE
	PROPOSED CONCRETE STRUCTURE
	PROPOSED METAL STRUCTURE
	PROPOSED GLAZING

REV	DATE	DESCRIPTION
A	28.09.2023	FOR DEVELOPMENT APPLICATION



SCALE
1:200 @ A3

CLIENT
ADAM & VANESSA
RICHARDS
FIRST ISSUE
28.09.2023

ADDRESS
187 RIVERVIEW ROAD
AVALON BEACH

DRAWING
SECTIONS A+B+C

REV.
A


DA-F01



northern
beaches
council

**THIS PLAN IS TO BE READ IN
CONJUNCTION WITH
THE CONDITIONS OF DEVELOPMENT
CONSENT**

DA2023/1527

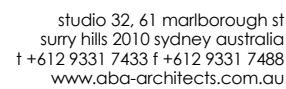

REV	DATE	DESCRIPTION
A	28.09.2023	FOR DEVELOPMENT APPLICATION




CLIENT
ADAM & VANESSA
RICHARDS
FIRST ISSUE
28.09.2023

ADDRESS
187 RIVERVIEW ROAD
AVALON BEACH

DRAWING
SECTIONS D

REV.
A

DA-F02

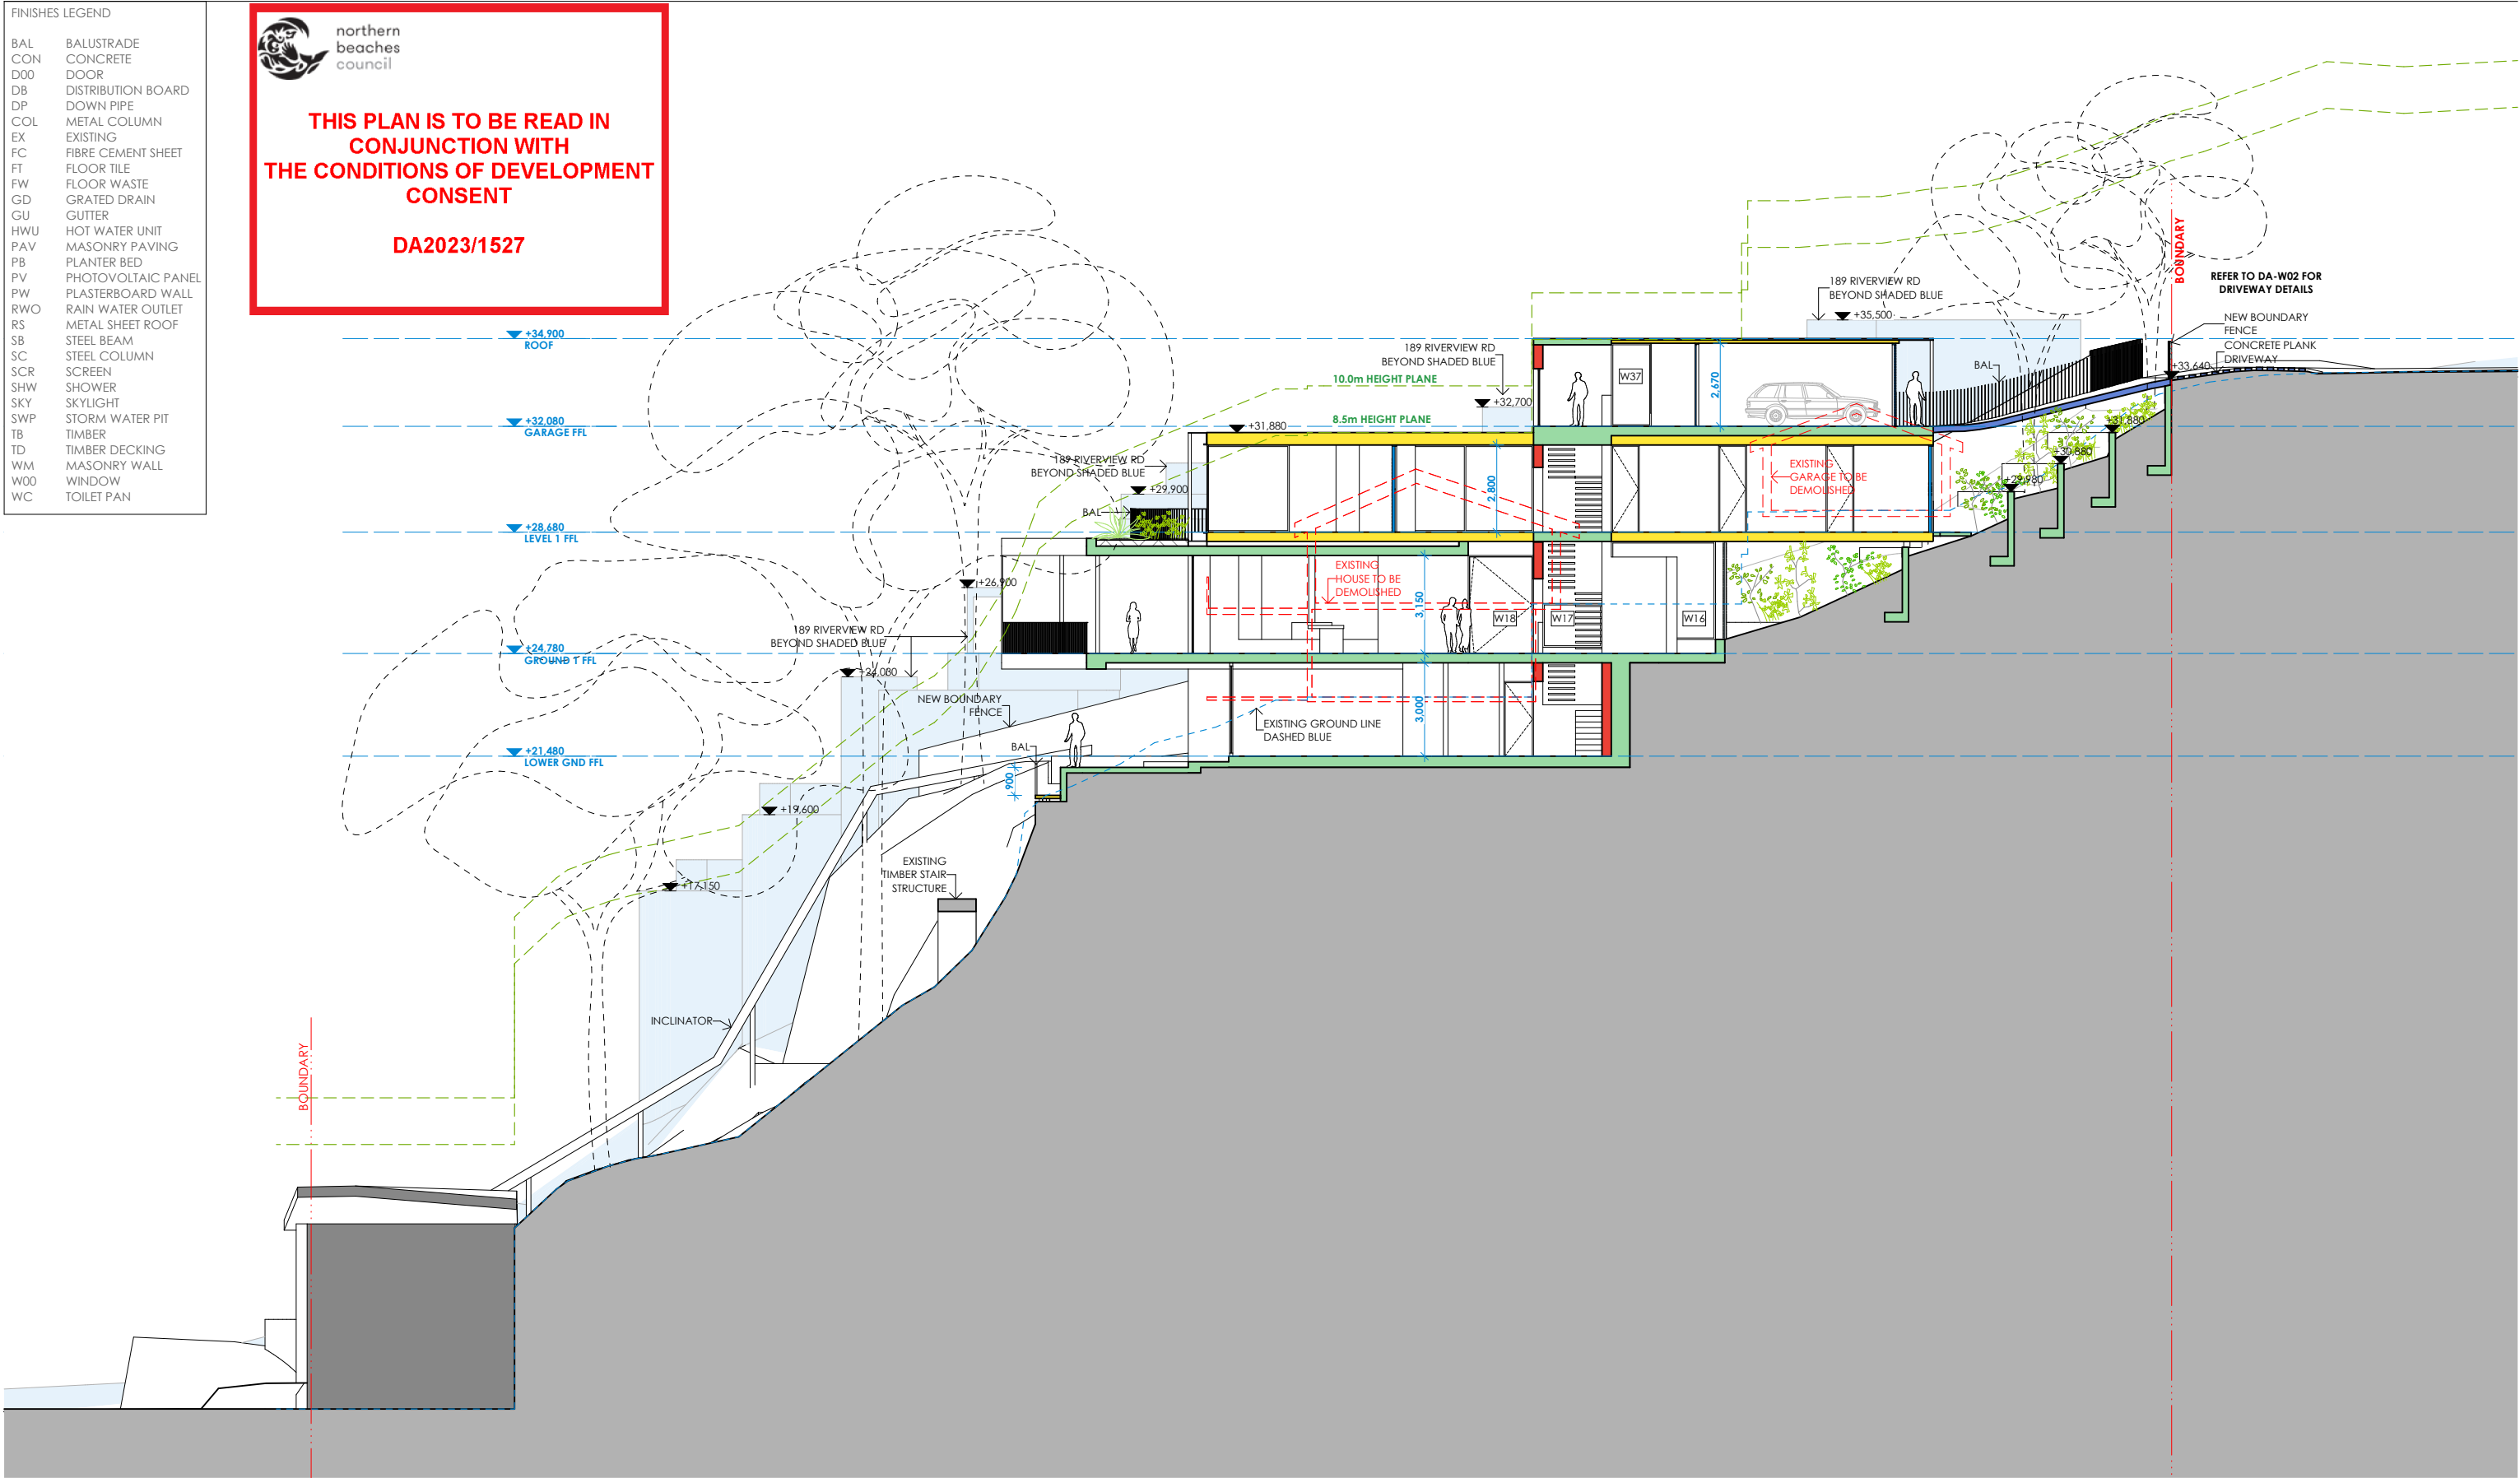

01
SECTION E
1:200



studio 32, 61 marlborough st
surry hills 2010 sydney australia
t +612 9331 7433 f +612 9331 7488
www.aba-architects.com.au

KEY	
	EXISTING STRUCTURES/HARD SURFACES TO BE MAINTAINED
	EXISTING NEIGHBOURS
	PROPOSED MASONRY STRUCTURE
	PROPOSED TIMBER FRAMED STRUCTURE
	PROPOSED CONCRETE STRUCTURE
	PROPOSED METAL STRUCTURE
	PROPOSED GLAZING

REV	DATE	DESCRIPTION
A	28.09.2023	FOR DEVELOPMENT APPLICATION





SCALE
1:200 @ A3

CLIENT
ADAM & VANESSA
RICHARDS
FIRST ISSUE
28.09.2023
ADDRESS
187 RIVERVIEW ROAD
AVALON BEACH

DRAWING
SECTIONS E
REV.
A





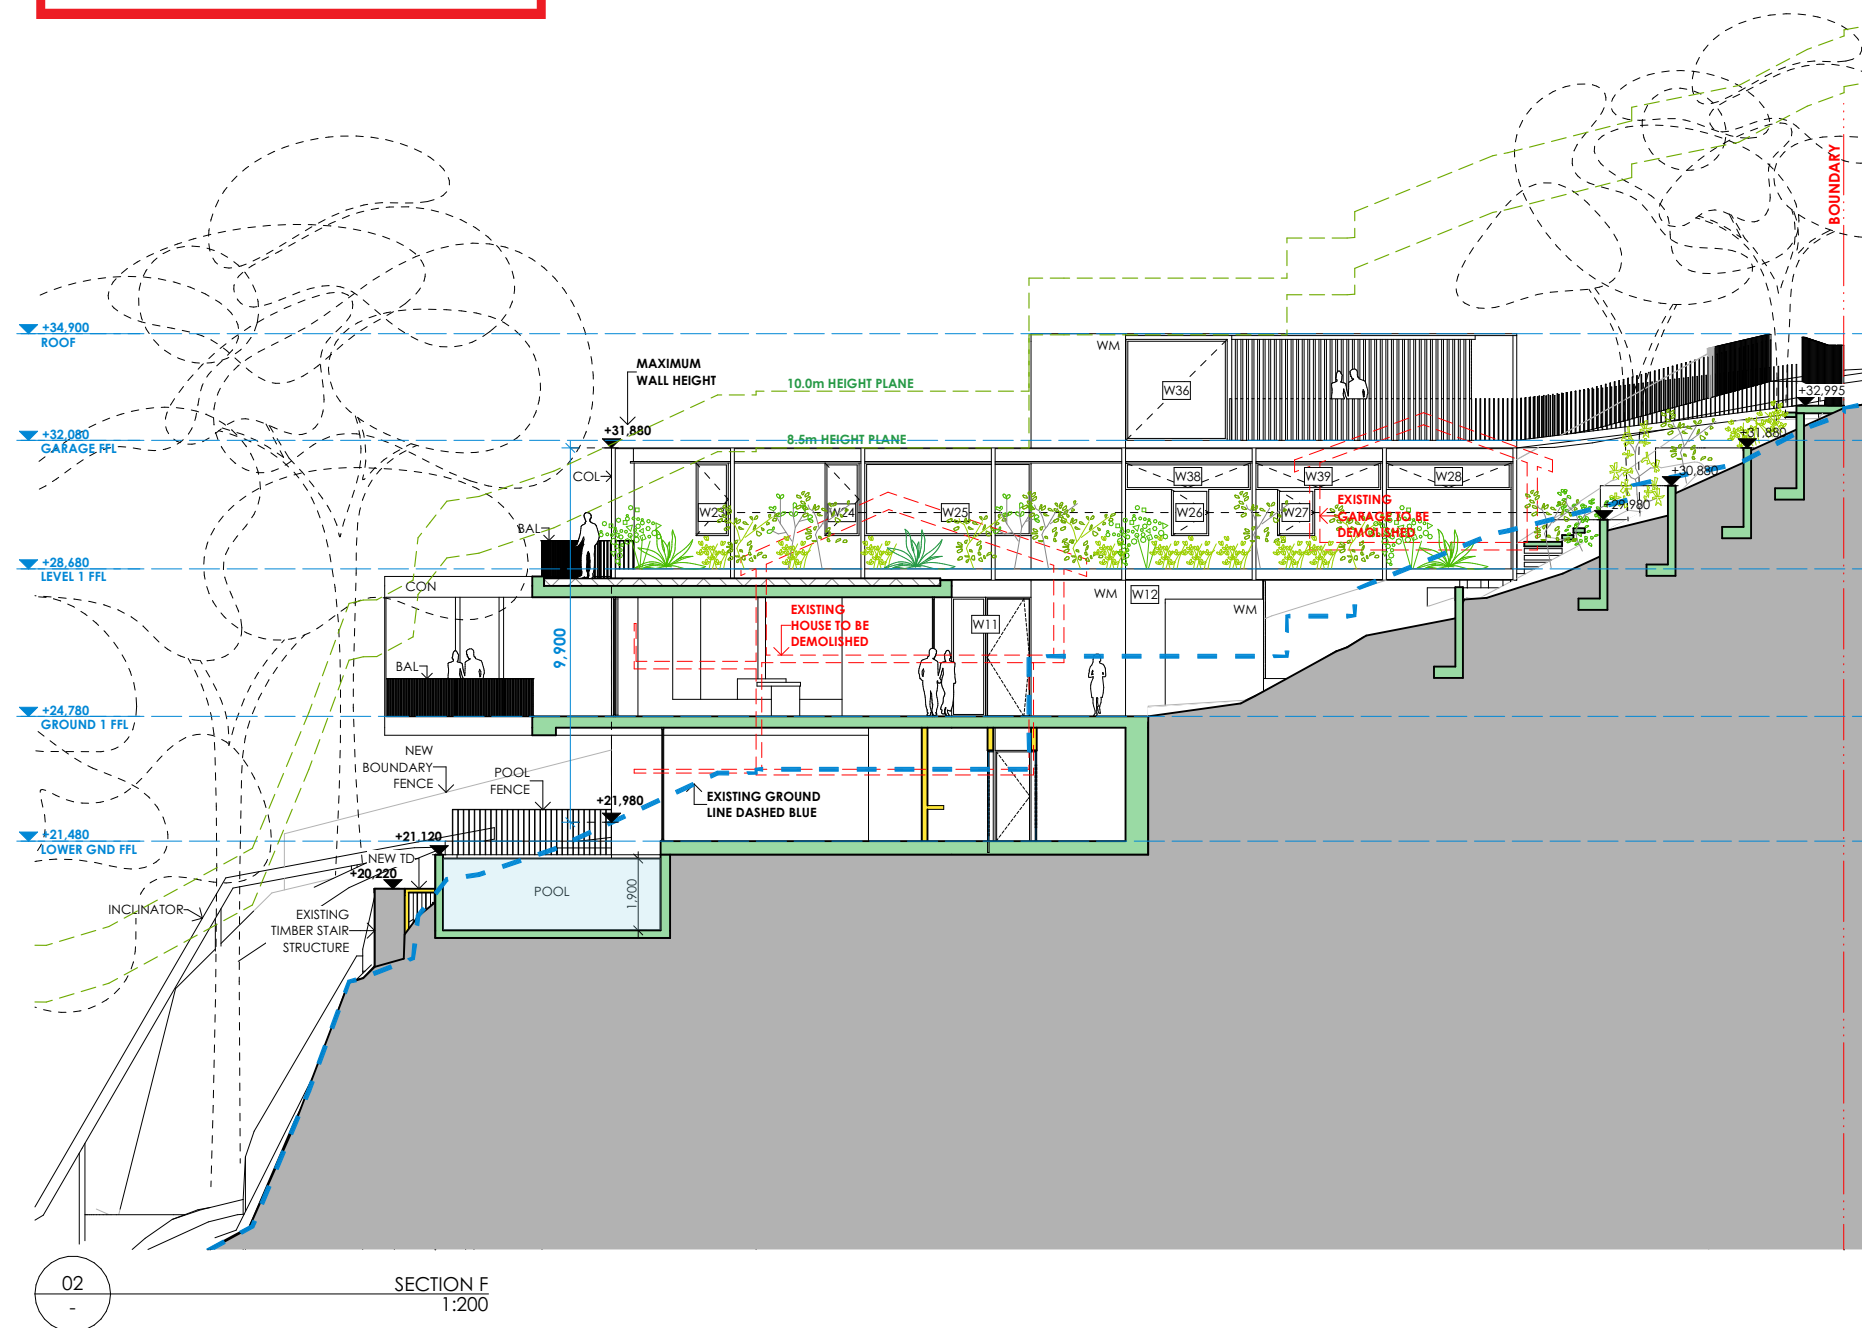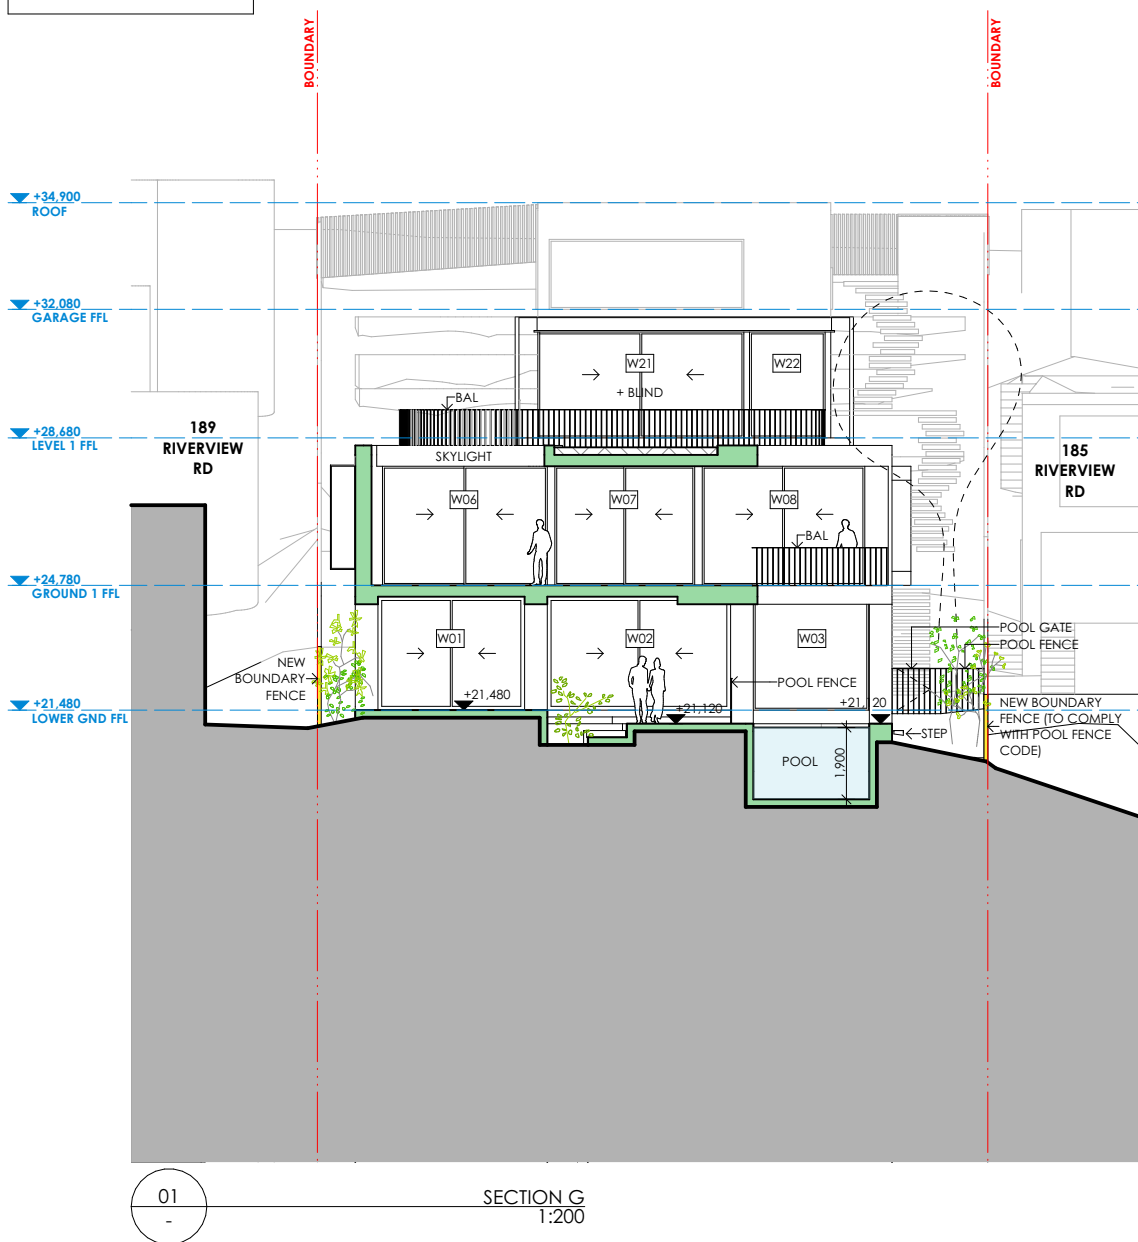


DA-F03

FINISHES LEGEND	
BAL	BALUSTRADE
CON	CONCRETE
D00	DOOR
DB	DISTRIBUTION BOARD
DP	DOWN PIPE
COL	METAL COLUMN
EX	EXISTING
FC	FIBRE CEMENT SHEET
FT	FLOOR TILE
FW	FLOOR WASTE
GD	GRATED DRAIN
GU	GUTTER
HWU	HOT WATER UNIT
PAV	MASONRY PAVING
PB	PLANTER BED
PV	PHOTOVOLTAIC PANEL
PW	PLASTERBOARD WALL
RWO	RAIN WATER OUTLET
RS	METAL SHEET ROOF
SB	STEEL BEAM
SC	STEEL COLUMN
SCR	SCREEN
SHW	SHOWER
SKY	SKYLIGHT
SWP	STORM WATER PIT
TB	TIMBER
TD	TIMBER DECKING
WM	MASONRY WALL
W00	WINDOW
WC	TOILET PAN



studio 32, 61 marlborough st
surry hills 2010 sydney australia
t +612 9331 7433 f +612 9331 7488
www.aba-architects.com.au

KEY

	EXISTING STRUCTURES/HARD SURFACES TO BE MAINTAINED
	EXISTING NEIGHBOURS
	PROPOSED MASONRY STRUCTURE
	PROPOSED TIMBER FRAMED STRUCTURE
	PROPOSED CONCRETE STRUCTURE
	PROPOSED METAL STRUCTURE
	PROPOSED GLAZING

REV	DATE	DESCRIPTION
A	30.10.2023	PROVIDED IN RESPONSE TO COUNCIL REQUEST FOR INFORMATION

SCALE
1:200 @ A3

CLIENT
ADAM & VANESSA
RICHARDS
FIRST ISSUE
30.10.2023

ADDRESS
187 RIVERVIEW ROAD
AVALON BEACH

DRAWING
SECTIONS G

REV.
A

DA-F04



FC: FIBRE CEMENT SHEET CLADDING
EQUITONE 'SOFT GREY' OR EQUIVALENT




CON: CONCRETE
OFF-FORM CONCRETE WITH TEXTURED FINISH




WM: WALL MASONRY
RENDERED MASONRY WALL



PAV: CRAZY PAVING
LIMESTONE CRAZY PAVING

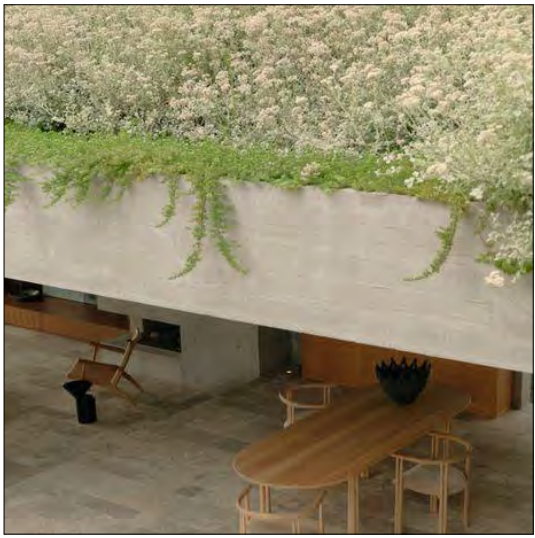


ROOF GARDEN
REFER LANDSCAPE PLANS FOR DETAIL

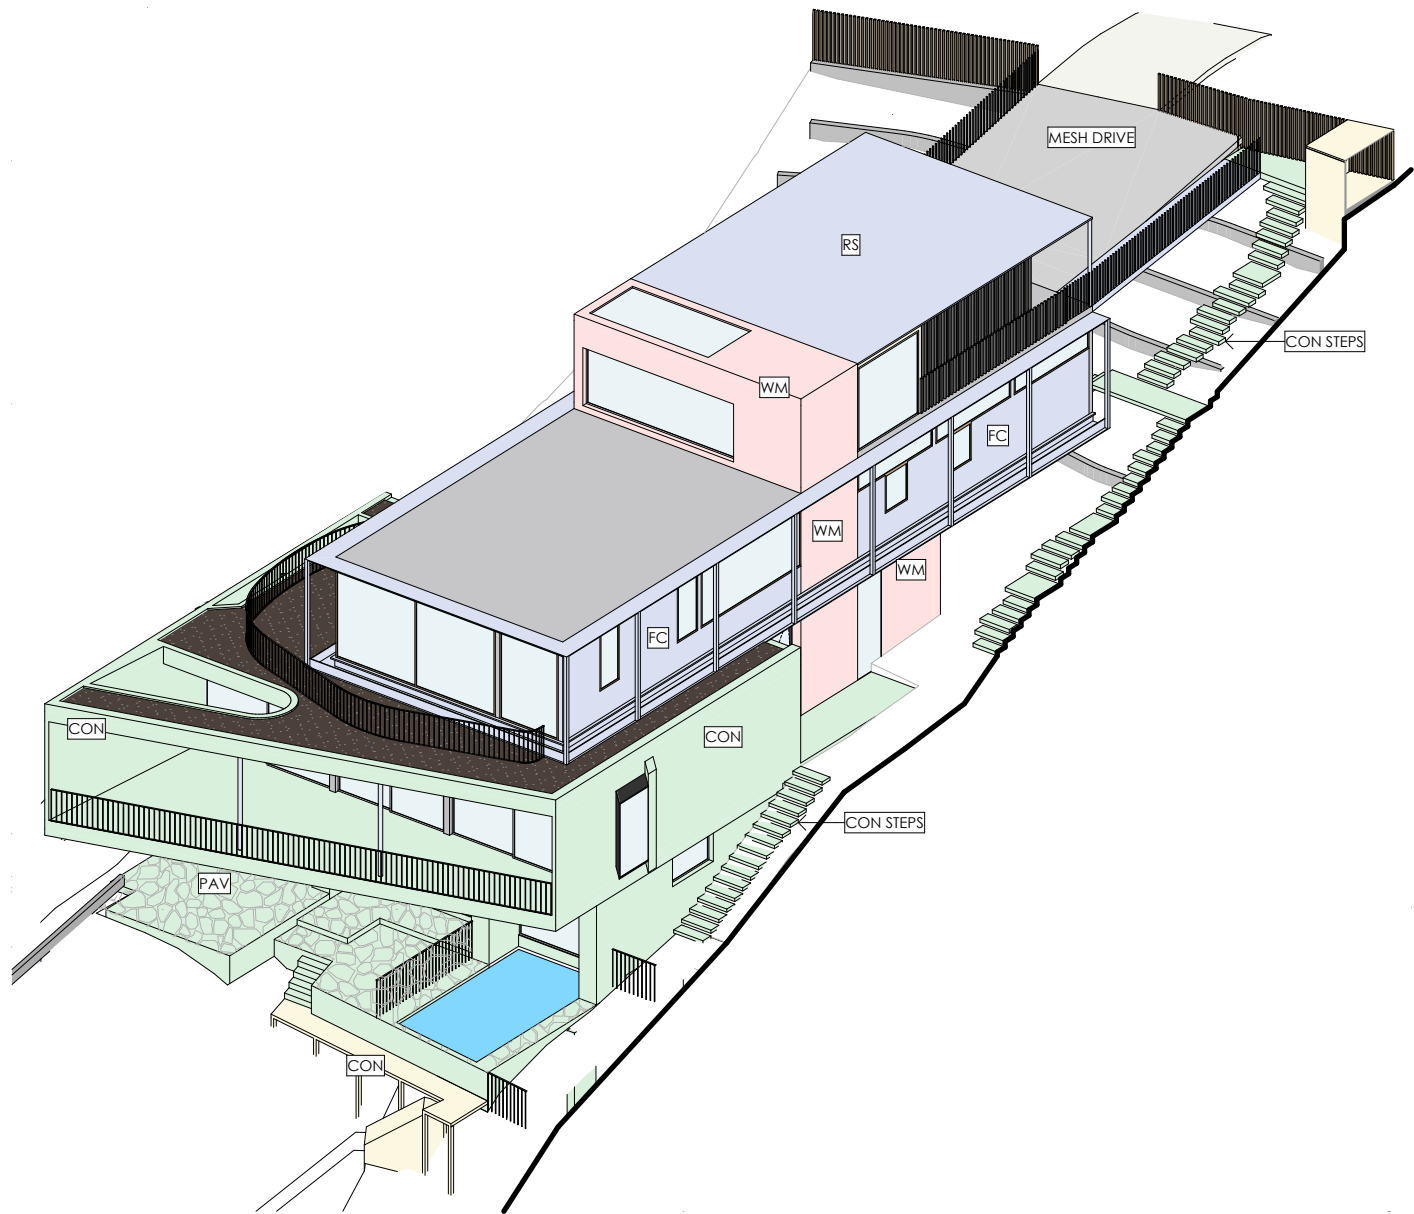

northern
beaches
council

**THIS PLAN IS TO BE READ IN
CONJUNCTION WITH
THE CONDITIONS OF DEVELOPMENT
CONSENT**

DA2023/1527

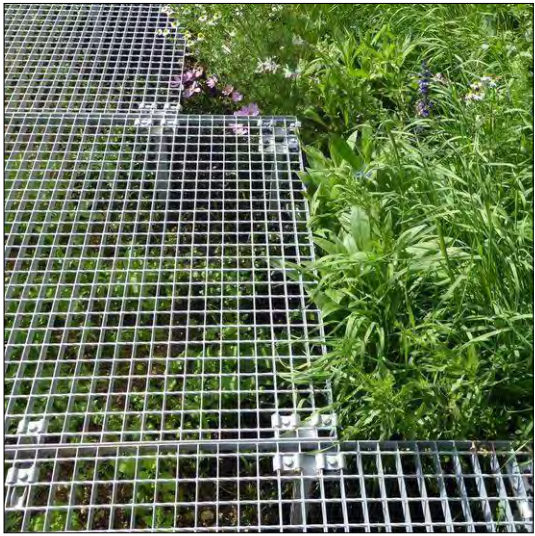

MESH DRIVEWAY
EXPANDED GAL STEEL MESH ON STEEL STRUCTURE



CONCRETE STEPS
REFER LANDSCAPE PLANS FOR DETAIL



studio 32, 61 marlborough st
surry hills 2010 sydney australia
t +612 9331 7433 f +612 9331 7488
www.aba-architects.com.au

KEY

REV	DATE	DESCRIPTION
A	28.09.2023	FOR DEVELOPMENT APPLICATION

SCALE
NTS

CLIENT
ADAM & VANESSA
RICHARDS
FIRST ISSUE
28.09.2023

ADDRESS
187 RIVERVIEW ROAD
AVALON BEACH

DRAWING
SCHEDULE OF MATERIALS
+ FINISHES
REV.
A

DA-M01