

Contact Us	
The General Manager, 725 Pittwater Road, Dee Why NSW 2099 or Customer Service Centre, Northern Beaches Council DX9118 Dee Why	
Email	council@warringah.nsw.gov.au
Fax	9942 2606
If you need help lodging your application call Customer Service on (02) 9942 2111 or come in and talk to us at the Civic Centre, Dee Why.	

Office Use Only											


Part 1: Declaration


1. DECLARATION	
I hereby certify that the shadow diagrams submitted with the proposal at	
Address	30 LANCASTER CRESCENT COWARONG
For the erection of <i>Description of development</i>	ALTERATIONS & ADDITIONS + SECONDARY DWELLING.
<ul style="list-style-type: none"> In accordance with the survey (prepared by a registered surveyor) which is required to be submitted with the application Drawn to true north Indicate shadow cast by the proposal at 9am, noon, 3pm, 21 June To indicate the shadow cast by existing buildings and structures on the site and in the surrounding area 	

Part 2: Certification


2. CERTIFIER				
Title	<u>Mr</u>	Mrs	Ms	Other
Full family name <i>(no initials) (or Company)</i>	DAVIS			
Full given names <i>(no initials) (or A.C.N.)</i>	ED			
Phone	02 66 80 9202	Alternate		
Mobile	04 39 850 627	Fax		
Qualification <i>(i.e. Architect, Planner, Computer Technician, Surveyor)</i>	ARCHITECT			


Part 3: Signature

3. APPLICANT(S) SIGNATURE	
Signature	
Date	22. 01. 2019

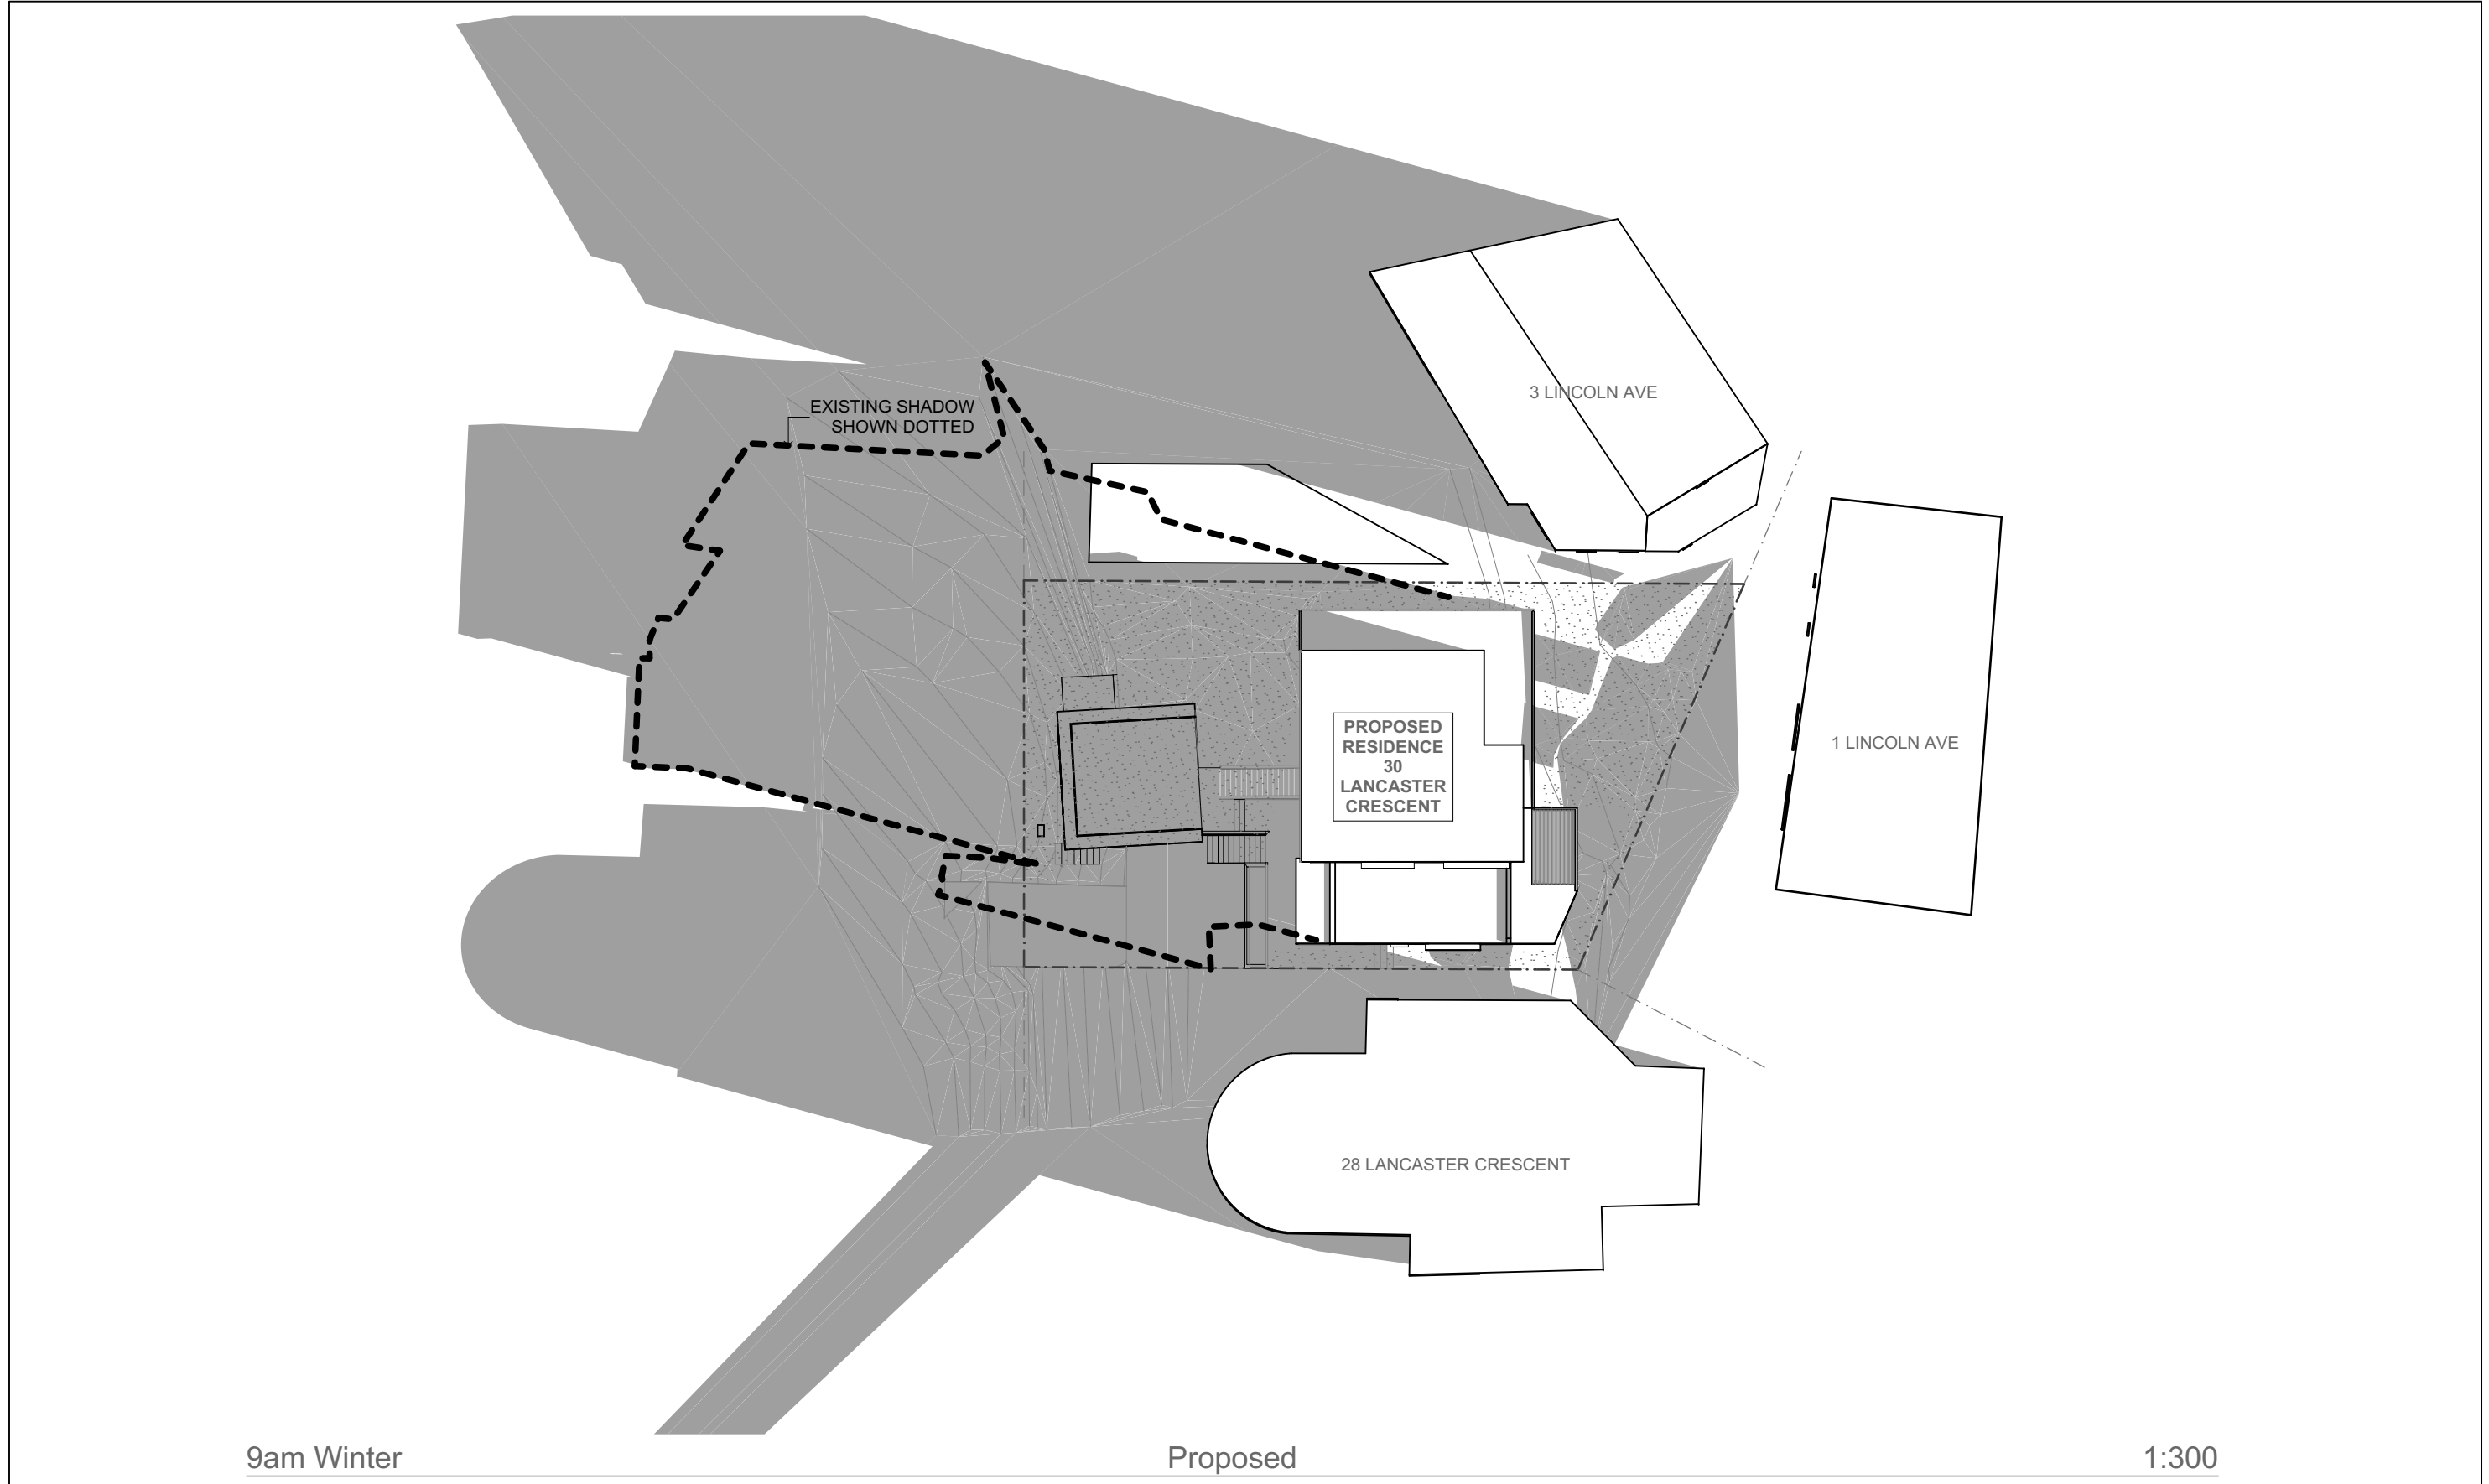

<div>DAVIS ARCHITECTS</div> <div>T - 02 6680 9202</div> <div>M - 0439 850 627</div> <div>E - DAVIS@DAVISARCHITECTS.COM.AU</div> <div>W - WWW.DAVISARCHITECTS.COM.AU</div> <div>A - 3/61 Centennial Circuit, Byron Bay NSW 2481</div>	<div>The builder and contractors shall check and verify all dimensions on site or off site prior to fabrication and verify all errors and omissions to the Architect.</div> <div>Drawings remain the copyright of DAVIS ARCHITECTS and manufacture shall not commence until return of unammended shop drawings. Figured dimensions are to be read in preference to scaled. Do not scale the drawings. Drawings shall not be used for construction purposes until issued by the Architect for construction.</div> <div>THESE DRAWINGS ARE NOT FOR CONSTRUCTION.</div> <div>TERMITE TREATMENT TO AS 3660.1</div> <div>WALL & ROOF INSULATION ACCORDING TO BASIX CERTIFICATE ATTACHED</div> <div>SMOKE ALARMS IN ACCORDANCE WITH 3.7.2.3 & 3.7.2.4 OF THE BCA</div> <div>WATER PROOFING TO AS 3740 OR PART 3.8.1.2 OF THE BCA</div> <div>STAIR CONSTRUCTION TO VOL 2 PART 3.9.1 OF THE BCA</div> <div>BALUSTRADE CONSTRUCTION TO VOL 2 PART 3.9.2 OF THE BCA</div>	<div>LEGEND/NOTES</div> <div>AG SHP BRV BSH CFT CFC CL CO CPT CS CT DP ED EF ER EXDP EW EWN EV</div> <div>CONCRETE AGGREGATE BUILDING HEIGHT PLANE BRICK VENEER WALL BOOKSHELF CONCRETE FLOOR TILE COMPRESSED FIBRE CEMENT CLOTHES LINE CONCRETE CARPET CORRUGATED STEEL COLORBOND CERAMIC FLOOR TILES DOWNPIPE 90 Ø ROUND EXISTING DOOR EXHAUST FAN EXISTING ROOF EXISTING DOWNPIPE 90 Ø EXISTING WALL EXISTING WINDOW EXHAUST VENT</div> <div>ET EX F FC FCL FFL FG FP FS FW G1 G2 GB GD GHRL GT GLS HNU HTSL HR HA JY</div> <div>EXISTING TREE EXISTING FRIDGE FIBRE CEMENT FINISHED CEILING LEVEL FINISHED FLOOR LEVEL FIXED GLASS FIREPLACE TIMBER FASCIA PAINT FINISH FLOOR WASTE 90mm HALF ROUND GUTTER COLOURBOND BOX GUTTER 300mm GREEN BOARD PAINTED AND RENDERED GARAGE DOOR GLASS HAND RAIL GARDEN TAP GLASS HOT WATER UNIT TO BASIX HORIZONTAL TIMBER SLATS HANDRAIL HEAT ALARM JOINERY</div> <div>LB LC LL LN LV MPB MC MDR NGL NT OSP PBK PBW PCS PS PV R RC RB RH</div> <div>LINING BOARDS LAUNDRY CHUTE LASERLITE ROOF SHEETING LINEN CUPBOARD LOUVRES MAIN POWER BOARD METAL CLADDING METAL DECK ROOF NATURAL GROUND LINE NATURAL TIMBER OVERFLOW SPITTER PAINTED AND RENDERED BRICK PAINTED PLASTER BOARD PAINTED BLOCK WORK POLISHED CONCRETE SLAB PRIVACY SCREEN PHOTOVOLTAIC PANELS ROBE REINFORCED CONCRETE RENDERED BLOCK PAINT FINISH RANGEHOOD</div> <div>RWT RT SC SM SHR STC STN SL SW ST TD TP TF TS WB1 WB2 WL WM WP ZC</div> <div>RAIN WATER TANK REMOVE TREE STRUCTURAL COLUMN SMOKE DETECTOR TO BCA SHOWER STEEL TROWELLED CONCRETE STONE SKYLIGHT TO BASIX SPECIFICATIONS STONE FEATURE WALL STORAGE TIMBER DECKING HARDWOOD TIMBER POST TIMBER FLOORING HARDWOOD TIMBER SCREEN TIMBER WEATHERBOARD PAINTED TIMBER WEATHERBOARD NATURAL WASHING MACHINE WASTE PIPE ZINC CLADDING</div>	<div>Drawing Title:</div> <div>Winter 9am</div> <div></div>	<div>Status: DA</div>	<div>Date: 15/01/19</div>						
	<div>Project No:</div> <div>1801</div>	<div>Scale: 1:300 @ A3</div>	<div>Drawing No.:</div> <div>5.1</div>		<div>REVISION:</div>						
	<div>Plot Date:</div>										

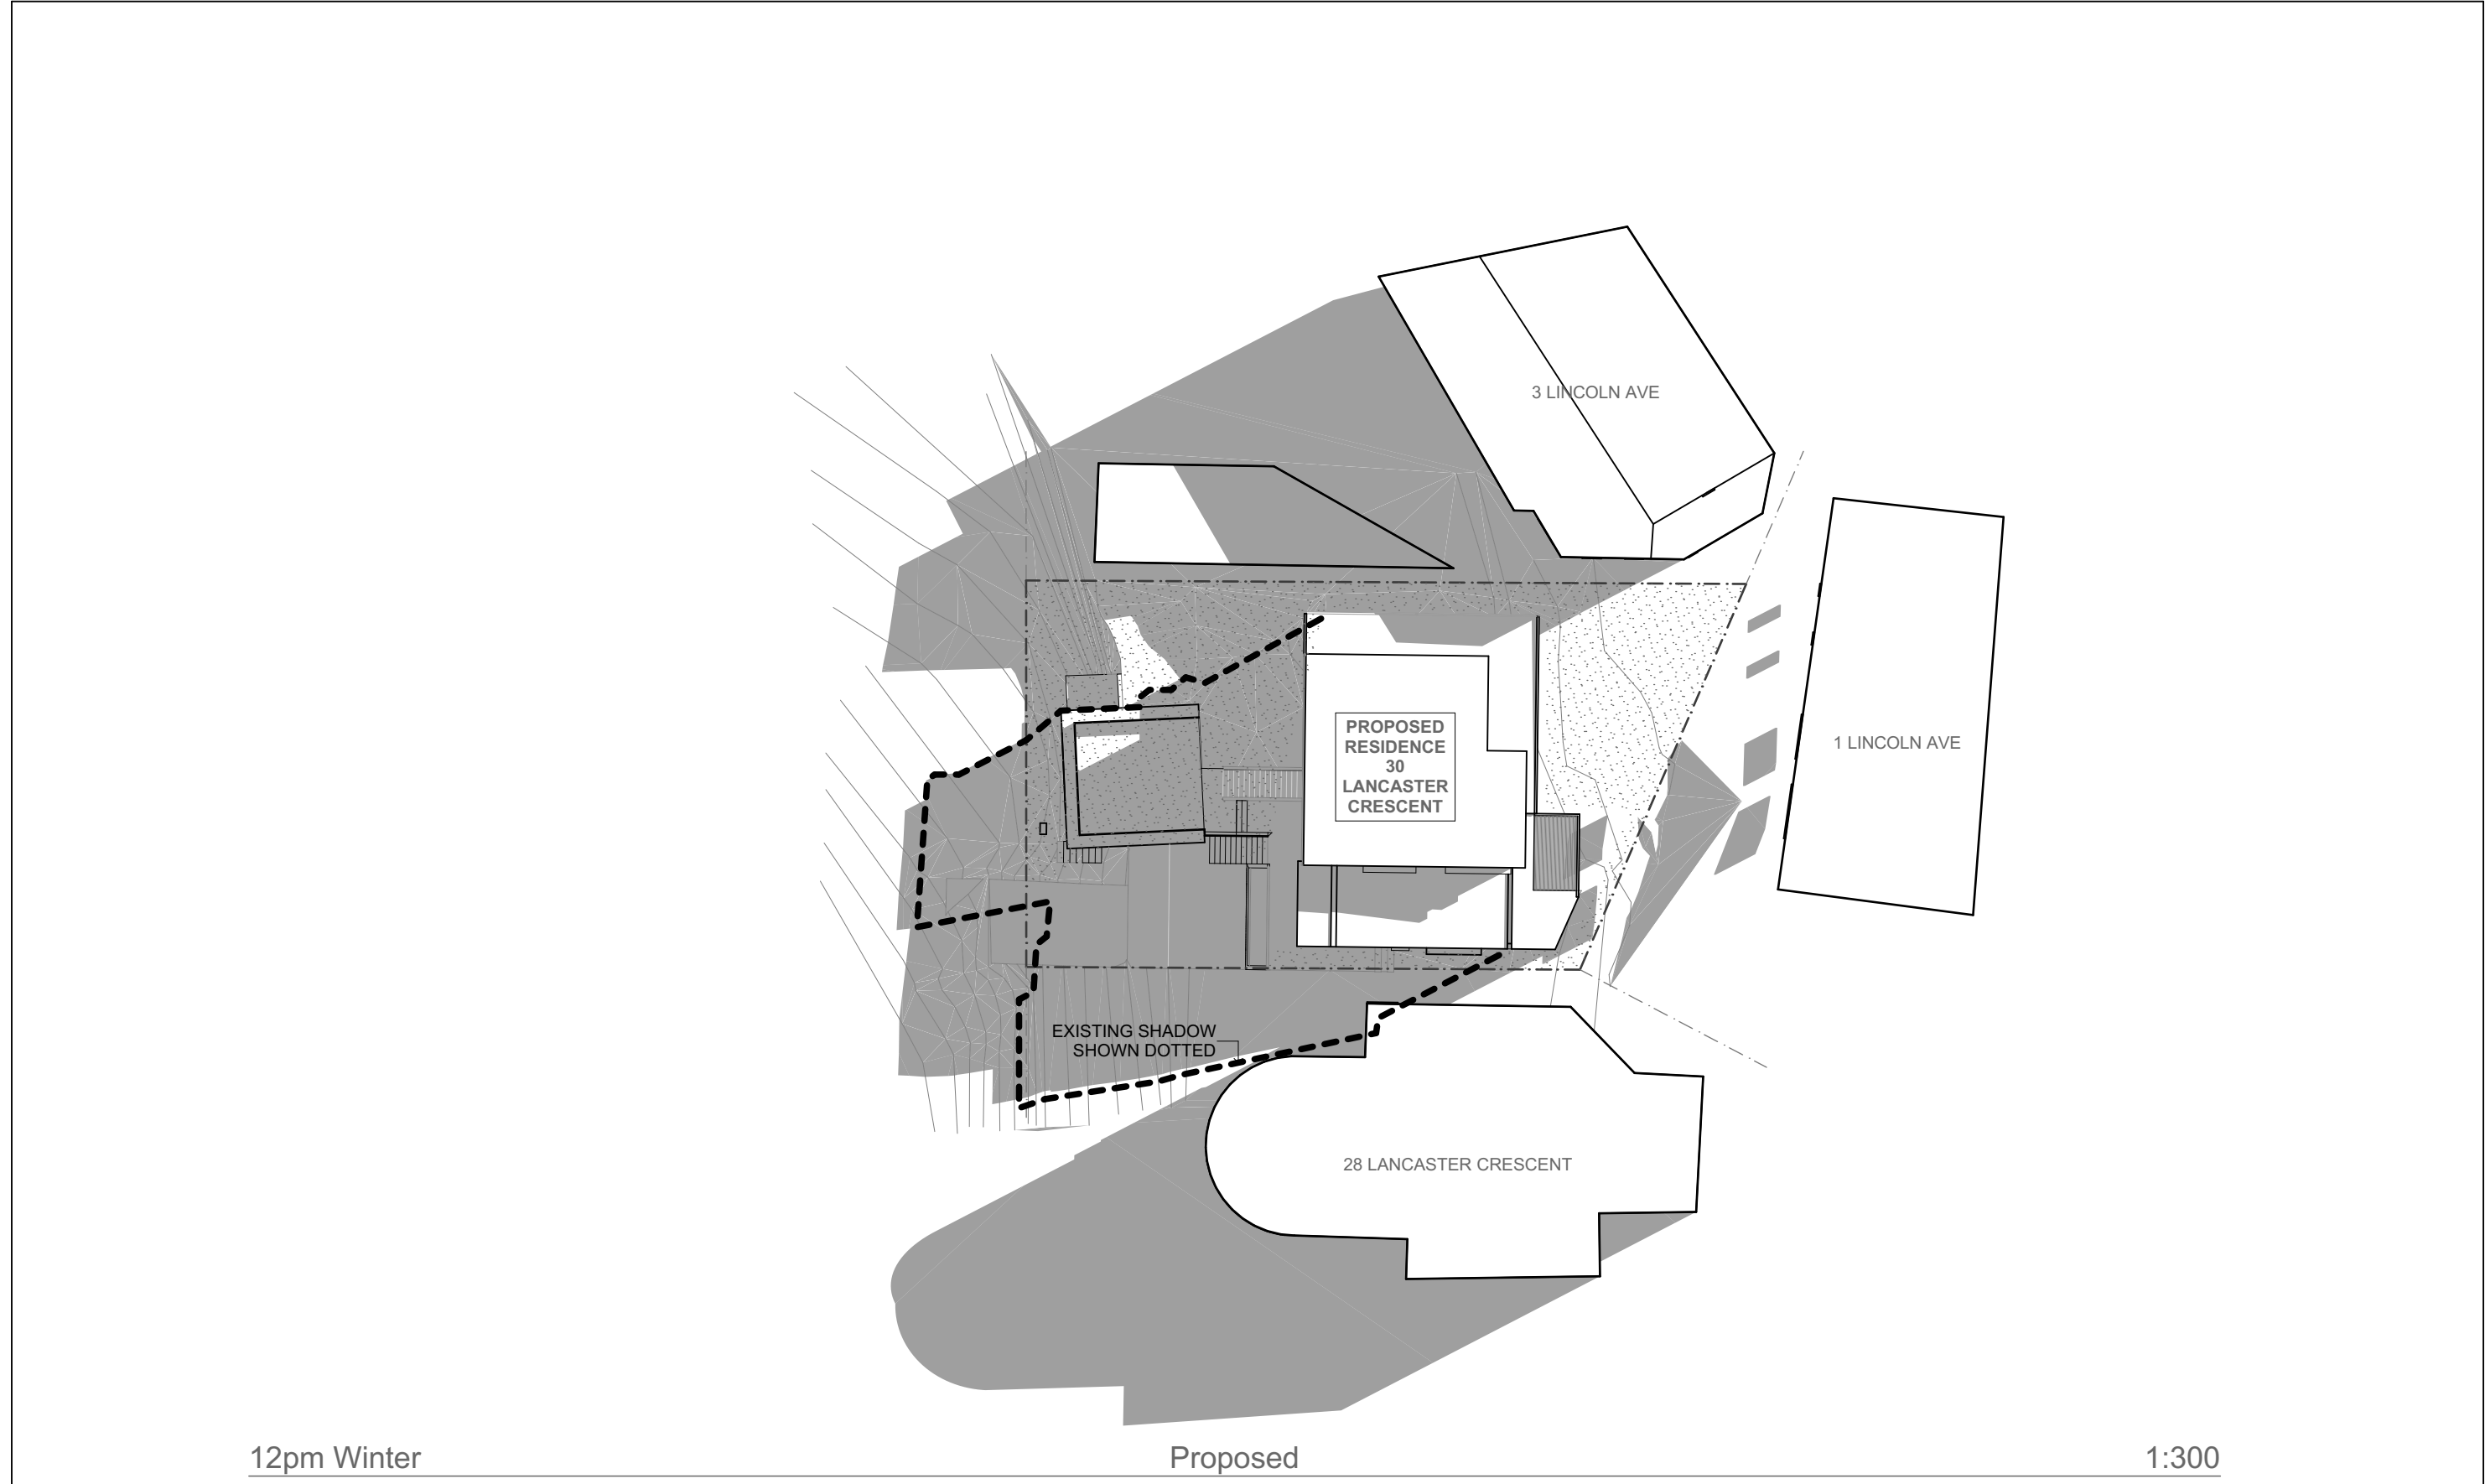

<div>DAVIS ARCHITECTS</div> <div>T - 02 6680 9202</div> <div>M - 0439 850 627</div> <div>E - DAVIS@DAVISARCHITECTS.COM.AU</div> <div>W - WWW.DAVISARCHITECTS.COM.AU</div> <div>A - 3/61 Centennial Circuit, Byron Bay NSW 2481</div>	<div>The builder and contractors shall check and verify all dimensions on site or off site prior to fabrication and verify all errors and omissions to the Architect.</div> <div>Drawings remain the copyright of DAVISARCHITECTS and manufacture shall not commence until return of unamended shop drawings. Figured dimensions are to be read in preference to scaled. Do not scale the drawings. Drawings shall not be used for construction purposes until issued by the Architect for construction.</div> <div>THESE DRAWINGS ARE NOT FOR CONSTRUCTION.</div> <div>TERMITE TREATMENT TO AS 3660.1 WALL & ROOF INSULATION ACCORDING TO BASIX CERTIFICATE ATTACHED SMOKE ALARMS IN ACCORDANCE WITH 3.7.2.3 & 3.7.2.4 OF THE BCA WATER PROOFING TO AS 3740 OR PART 3.8.1.2 OF THE BCA STAIR CONSTRUCTION TO VOL 2 PART 3.9.1 OF THE BCA BALUSTRADE CONSTRUCTION TO VOL 2 PART 3.9.2 OF THE BCA</div>										<div>LEGEND/NOTES</div> <div>AG CONCRETE AGGREGATE BHP BUILDING HEIGHT PLANE BRV BRICK VENEER WALL BSH BOOKSHELF CFT CONCRETE FLOOR TILE CFC COMPRESSED FIBRE CEMENT CL CLOTHES LINE CO CONCRETE CPT CARPET CS CORRUGATED STEEL COLORBOND CT CERAMIC FLOOR TILES DP DOWNPIPE 90 Ø ROUND ED EXISTING DOOR EF EXHAUST FAN ER EXISTING ROOF EXDP EXISTING DOWNPIPE 90 Ø EW EXISTING WALL EWN EXISTING WINDOW EV EXHAUST VENT</div> <div>ET EXISTING TREE EX EXISTING F FRIDGE FC FIBRE CEMENT FCL FINISHED CEILING LEVEL FFL FINISHED FLOOR LEVEL FG FIXED GLASS FP FIREPLACE FS TIMBER FASCIA PAINT FINISH FW FLOOR WASTE G1 90mm HALF ROUND GUTTER G2 COLOURBOND BOX GUTTER 300mm GB GREEN BOARD PAINTED AND RENDERED GD GARAGE DOOR GHLR GLASS HAND RAIL GT GARDEN TAP GLS GLASS H1U HOT WATER UNIT TO BASIX HTSL HORIZONTAL TIMBER SLATS HR HANDRAIL HA HEAT ALARM JY JOINERY</div> <div>LB LINING BOARDS LC LAUNDRY CHUTE LL LASERLITE ROOF SHEETING LN LINEN CUPBOARD LV LOUVRES MPB MAIN POWER BOARD MC METAL CLADDING MDR METAL DECK ROOF NGL NATURAL GROUND LINE NT NATURAL TIMBER OSP OVERFLOW SPITTER PBK PAINTED AND RENDERED BRICK PB PAINTED PLASTER BOARD PBW PAINTED BLOCK WORK PCS POLISHED CONCRETE SLAB PS PRIVACY SCREEN PV PHOTOVOLTAIC PANELS R ROBE RC REINFORCED CONCRETE RB RENDERED BLOCK PAINT FINISH RH RANGEHOOD</div> <div>RWT RAIN WATER TANK RT REMOVE TREE SC STRUCTURAL COLUMN SM SMOKE DETECTOR TO BCA SHR SHOWER STC STEEL TROWELLED CONCRETE STN STONE SL SKYLIGHT TO BASIX SPECIFICATIONS SW SKYLIGHT TO BASIX SPECIFICATIONS ST SKYLIGHT TO BASIX SPECIFICATIONS TD TIMBER DECKING HARDWOOD TP TIMBER POST TF TIMBER FLOORING HARDWOOD TS TIMBER SCREEN WB1 TIMBER WEATHERBOARD PAINTED WB2 TIMBER WEATHERBOARD NATURAL WL WASHING LINE WM WASHING MACHINE WP WASTE PIPE ZC ZINC CLADDING</div>										<div>Client Name</div> <div>Chris & Suzie</div> <div>Project Name</div> <div>Collaroy Residence</div> <div>30 Lancaster Crescent, Collaroy, NSW</div>		<div>Drawing Title:</div> <div>Winter 12pm</div> <div></div>		<div>Date: 15/01/19</div> <div>Scale: 1:300 @ A3</div>		<div>Status: DA</div> <div>Project No:</div> <div>1801</div> <div>Plot Date:</div>		<div>Drawing No.:</div> <div>5.2</div> <div>REVISION:</div>	
--	--	--	--	--	--	--	--	--	--	--	---	--	--	--	--	--	--	--	--	--	---	--	---	--	--	--	--	--	---	--

