



LANDSCAPE PLAN

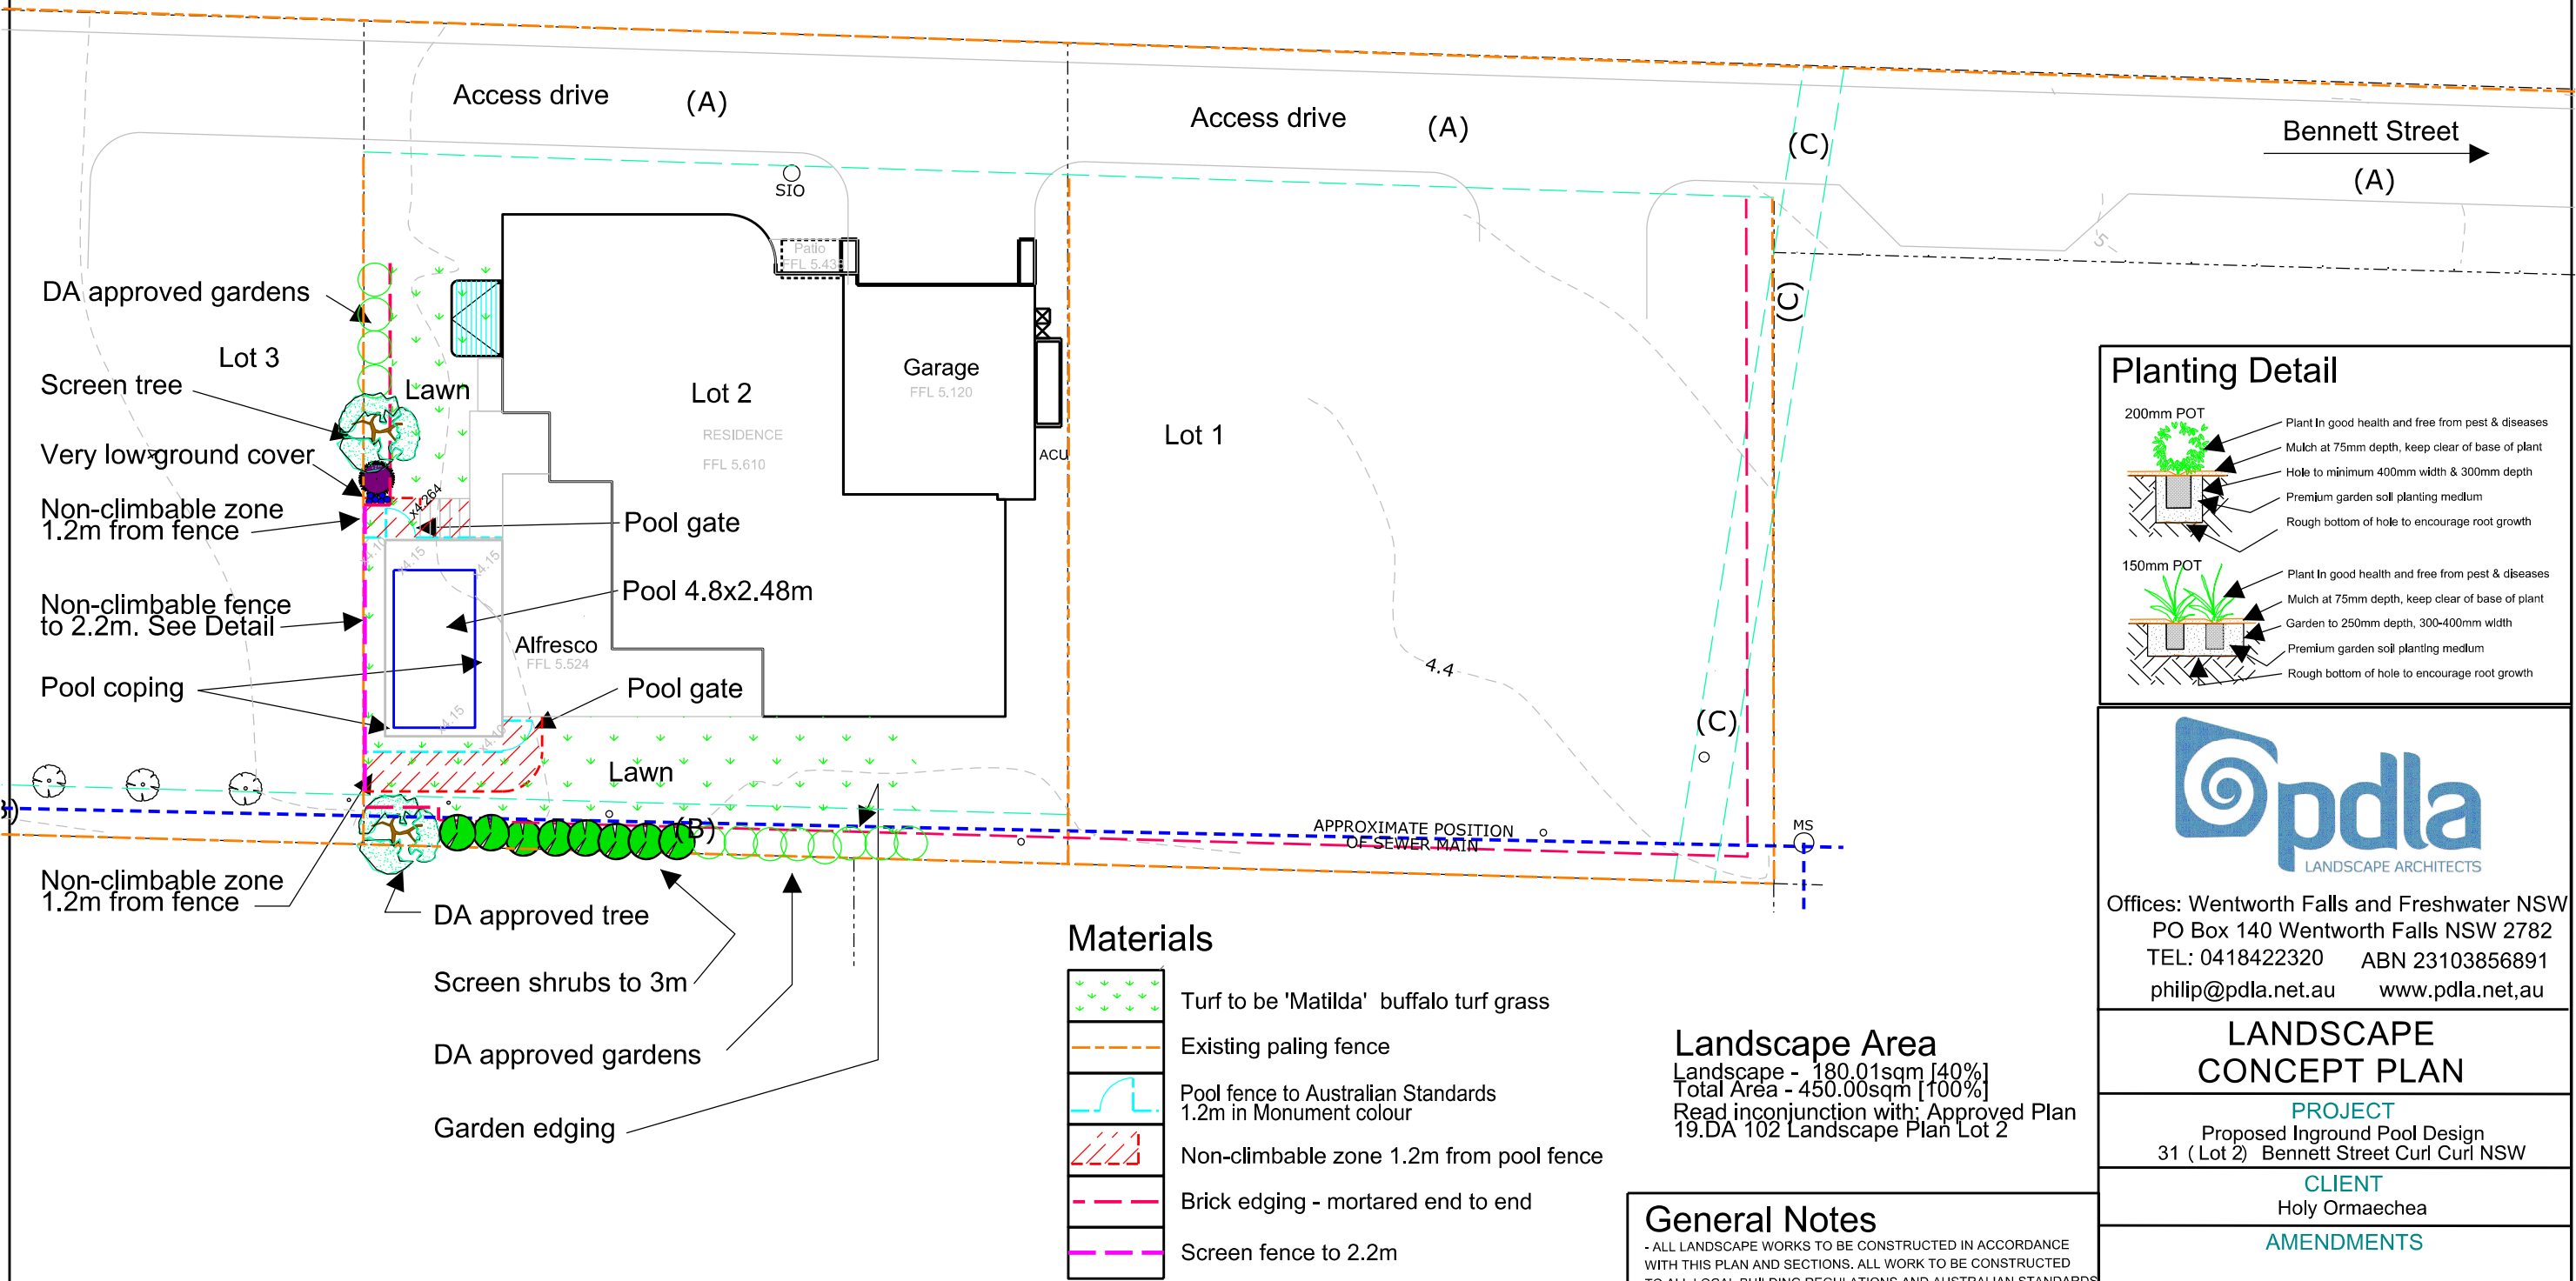

Planting Detail

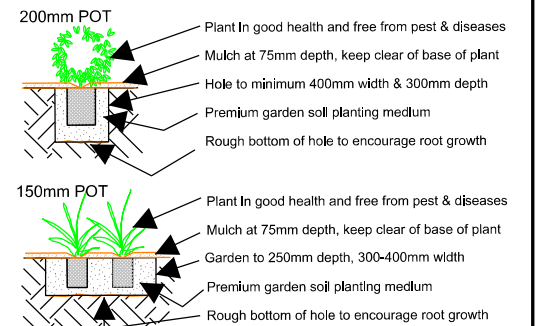

Offices: Wentworth Falls and Freshwater NSW
PO Box 140 Wentworth Falls NSW 2782
TEL: 0418422320 ABN 23103856891
philip@pdla.net.au www.pdla.net.au

LANDSCAPE
CONCEPT PLAN


PROJECT
Proposed Inground Pool Design
31 (Lot 2) Bennett Street Curl Curl NSW

CLIENT
Holy Ormaechea

AMENDMENTS

NOT FOR CONSTRUCTION

This plan is for design only, construction will require specifications
Copyright of this plan is the property of PDLA Pty Ltd, no part of
this plan in any form may be copied without written permission.

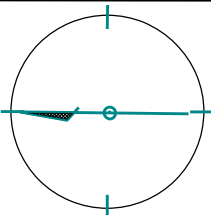

Design; PD
Drawn; PD
Scale 1:200 @ A3
Date: 29/6/2024
Sheet 1 of 1
Plan No. 2418-02

Plant Schedule

SPECIES	No.	POT	HEIGHT	Native
Tristaniopsis Luscious'	2	75ltr	8.0m	Y
Viburnum 'Emerald Lustre'	8	200mm	3.0m	Y
Callistemon 'Slim'	1	200mm	3.0m	Y
Convolvulus 'Two Moons'	5	200mm	0.05m	Y

Tree Planting Detail

