


1 EAST - EXISTING  
1 : 100

2 NORTH - EXISTING  
1 : 100

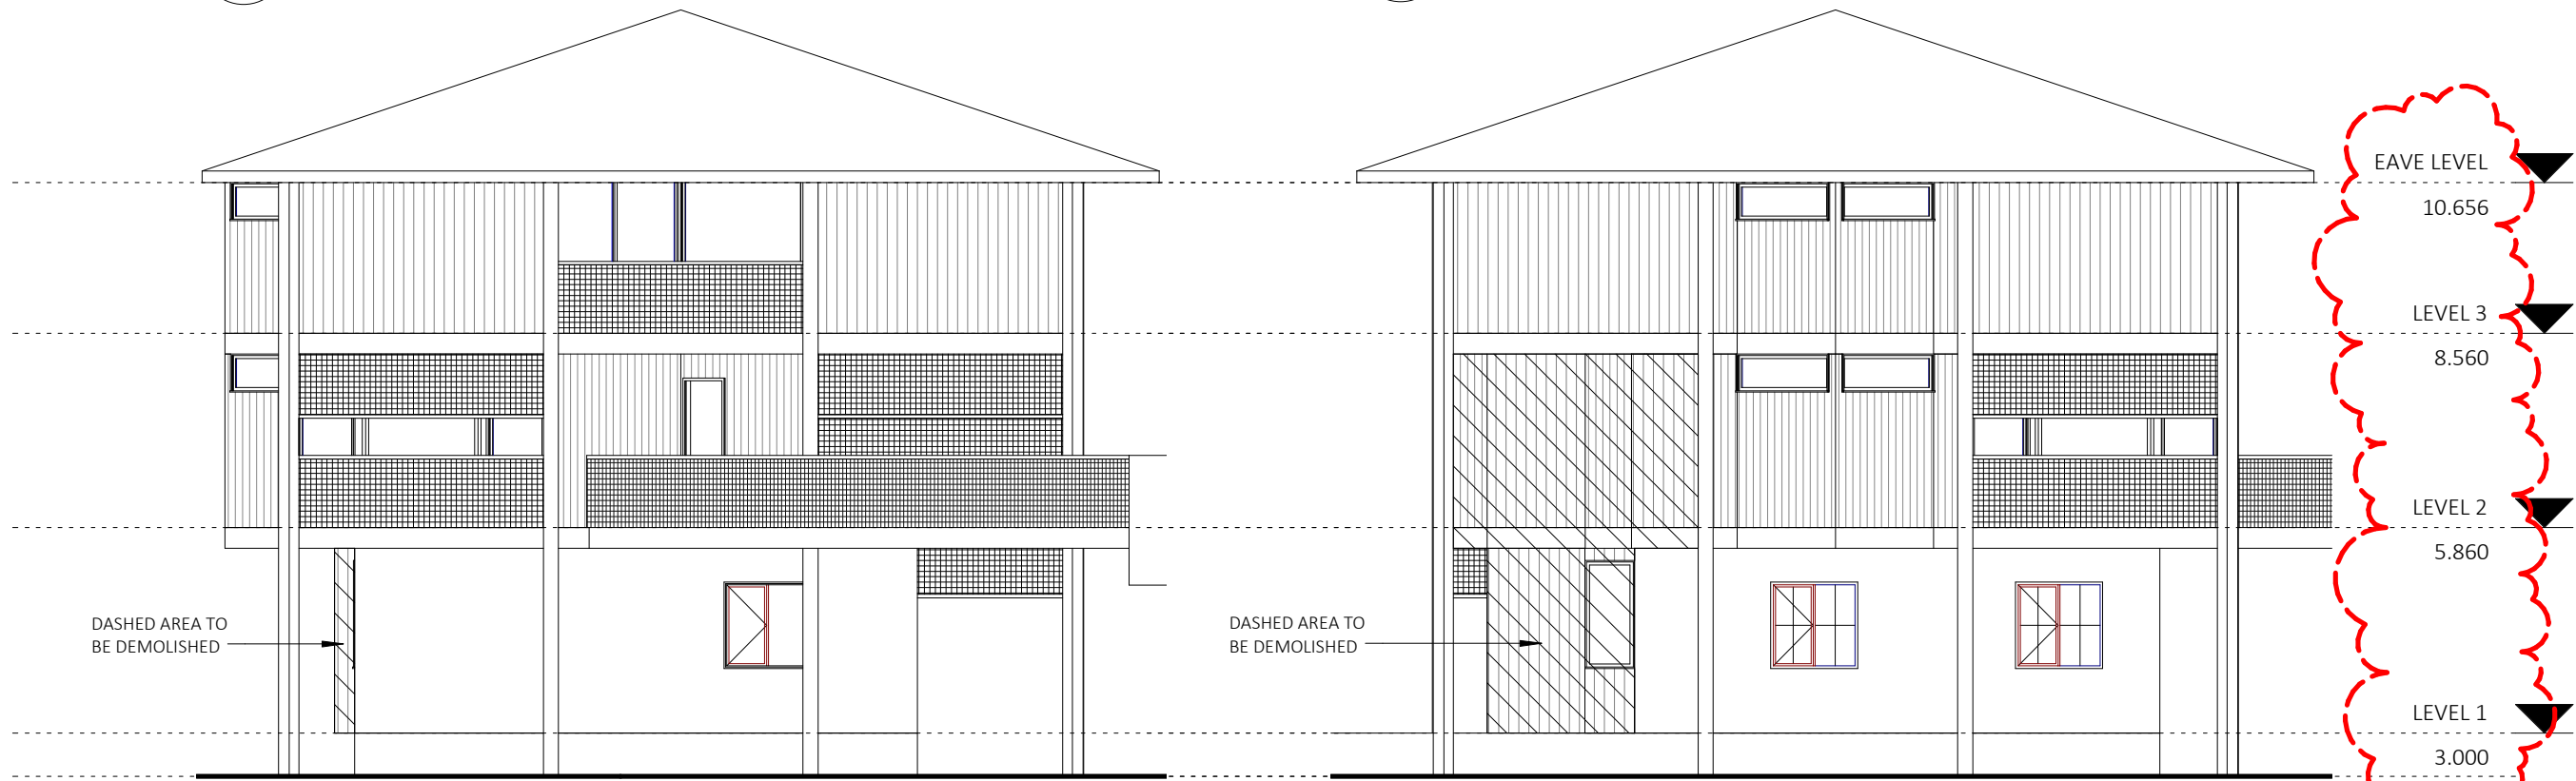

3 SOUTH - EXISTING  
1 : 100

4 WEST - EXISTING  
1 : 100

# MD&B

MILEHAM Design & Build

www.mileham.com.au  
CONTRACTOR LICENCE 272736C  
ABN 41 168 183 506

PROJECT BUILDING ALTERATIONS

PROJECT ADDRESS  
1187  
BARRENJOEY ROAD  
PALM BEACH NSW 2108

PROJECT NUMBER  
PBBR1187

CLIENT  
MR & MRS PILCHER

PROJECT STATUS  
DA SUBMISSION

DRAWING NAME  
ELEVATIONS - EXISTING

DRAWING NUMBER REVISION  
A201 B

DATE  
18/04/2016

SCALE  
1 : 100