


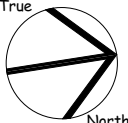



Certificate Number: **B3KFLC5W9E**
Assessor Name: **Jennifer Edwards**
Accreditation number: **VIC/BDAY/17/1795**
Certificate date: **10 Apr 2019**
Dwelling address: **2 Lincoln Avenue Collaroy NSW 2097**
www.nathers.gov.au


QR Code:
https://www.nathers.gov.au/QRCodeLanding?PublicId=B3KFLC5W9E

Survey Details provided by
CMS Surveyors Pty Limited
South Creek Road, Dee Why.
Levels are on Australian Height Datum.

Shadows Cast by Trees are not taken into account

 ACCREDITED BUILDING DESIGNER		 SALLY GARDNER DESIGN AND DRAFT PLANS DRAWN FOR APPROVAL		 SustainAbility Design™ Specialist		Client Alana and Lucian MIHALASCU		NEW RESIDENCE 2 LINCOLN AVENUE COLLAROY NSW 2097 SHADOW DIAGRAM - 9AM JUNE 21 (Winter Solstice), PLAN AND PERSPECTIVE		 True North		Scale 1:200	Date Tuesday 9 April 2019	Job Number 19-0125	Drawn S.G.	Drawing No. S4
--	--	---	--	--	--	---	--	---	--	--	--	-----------------------	-------------------------------------	------------------------------	----------------------	--------------------------

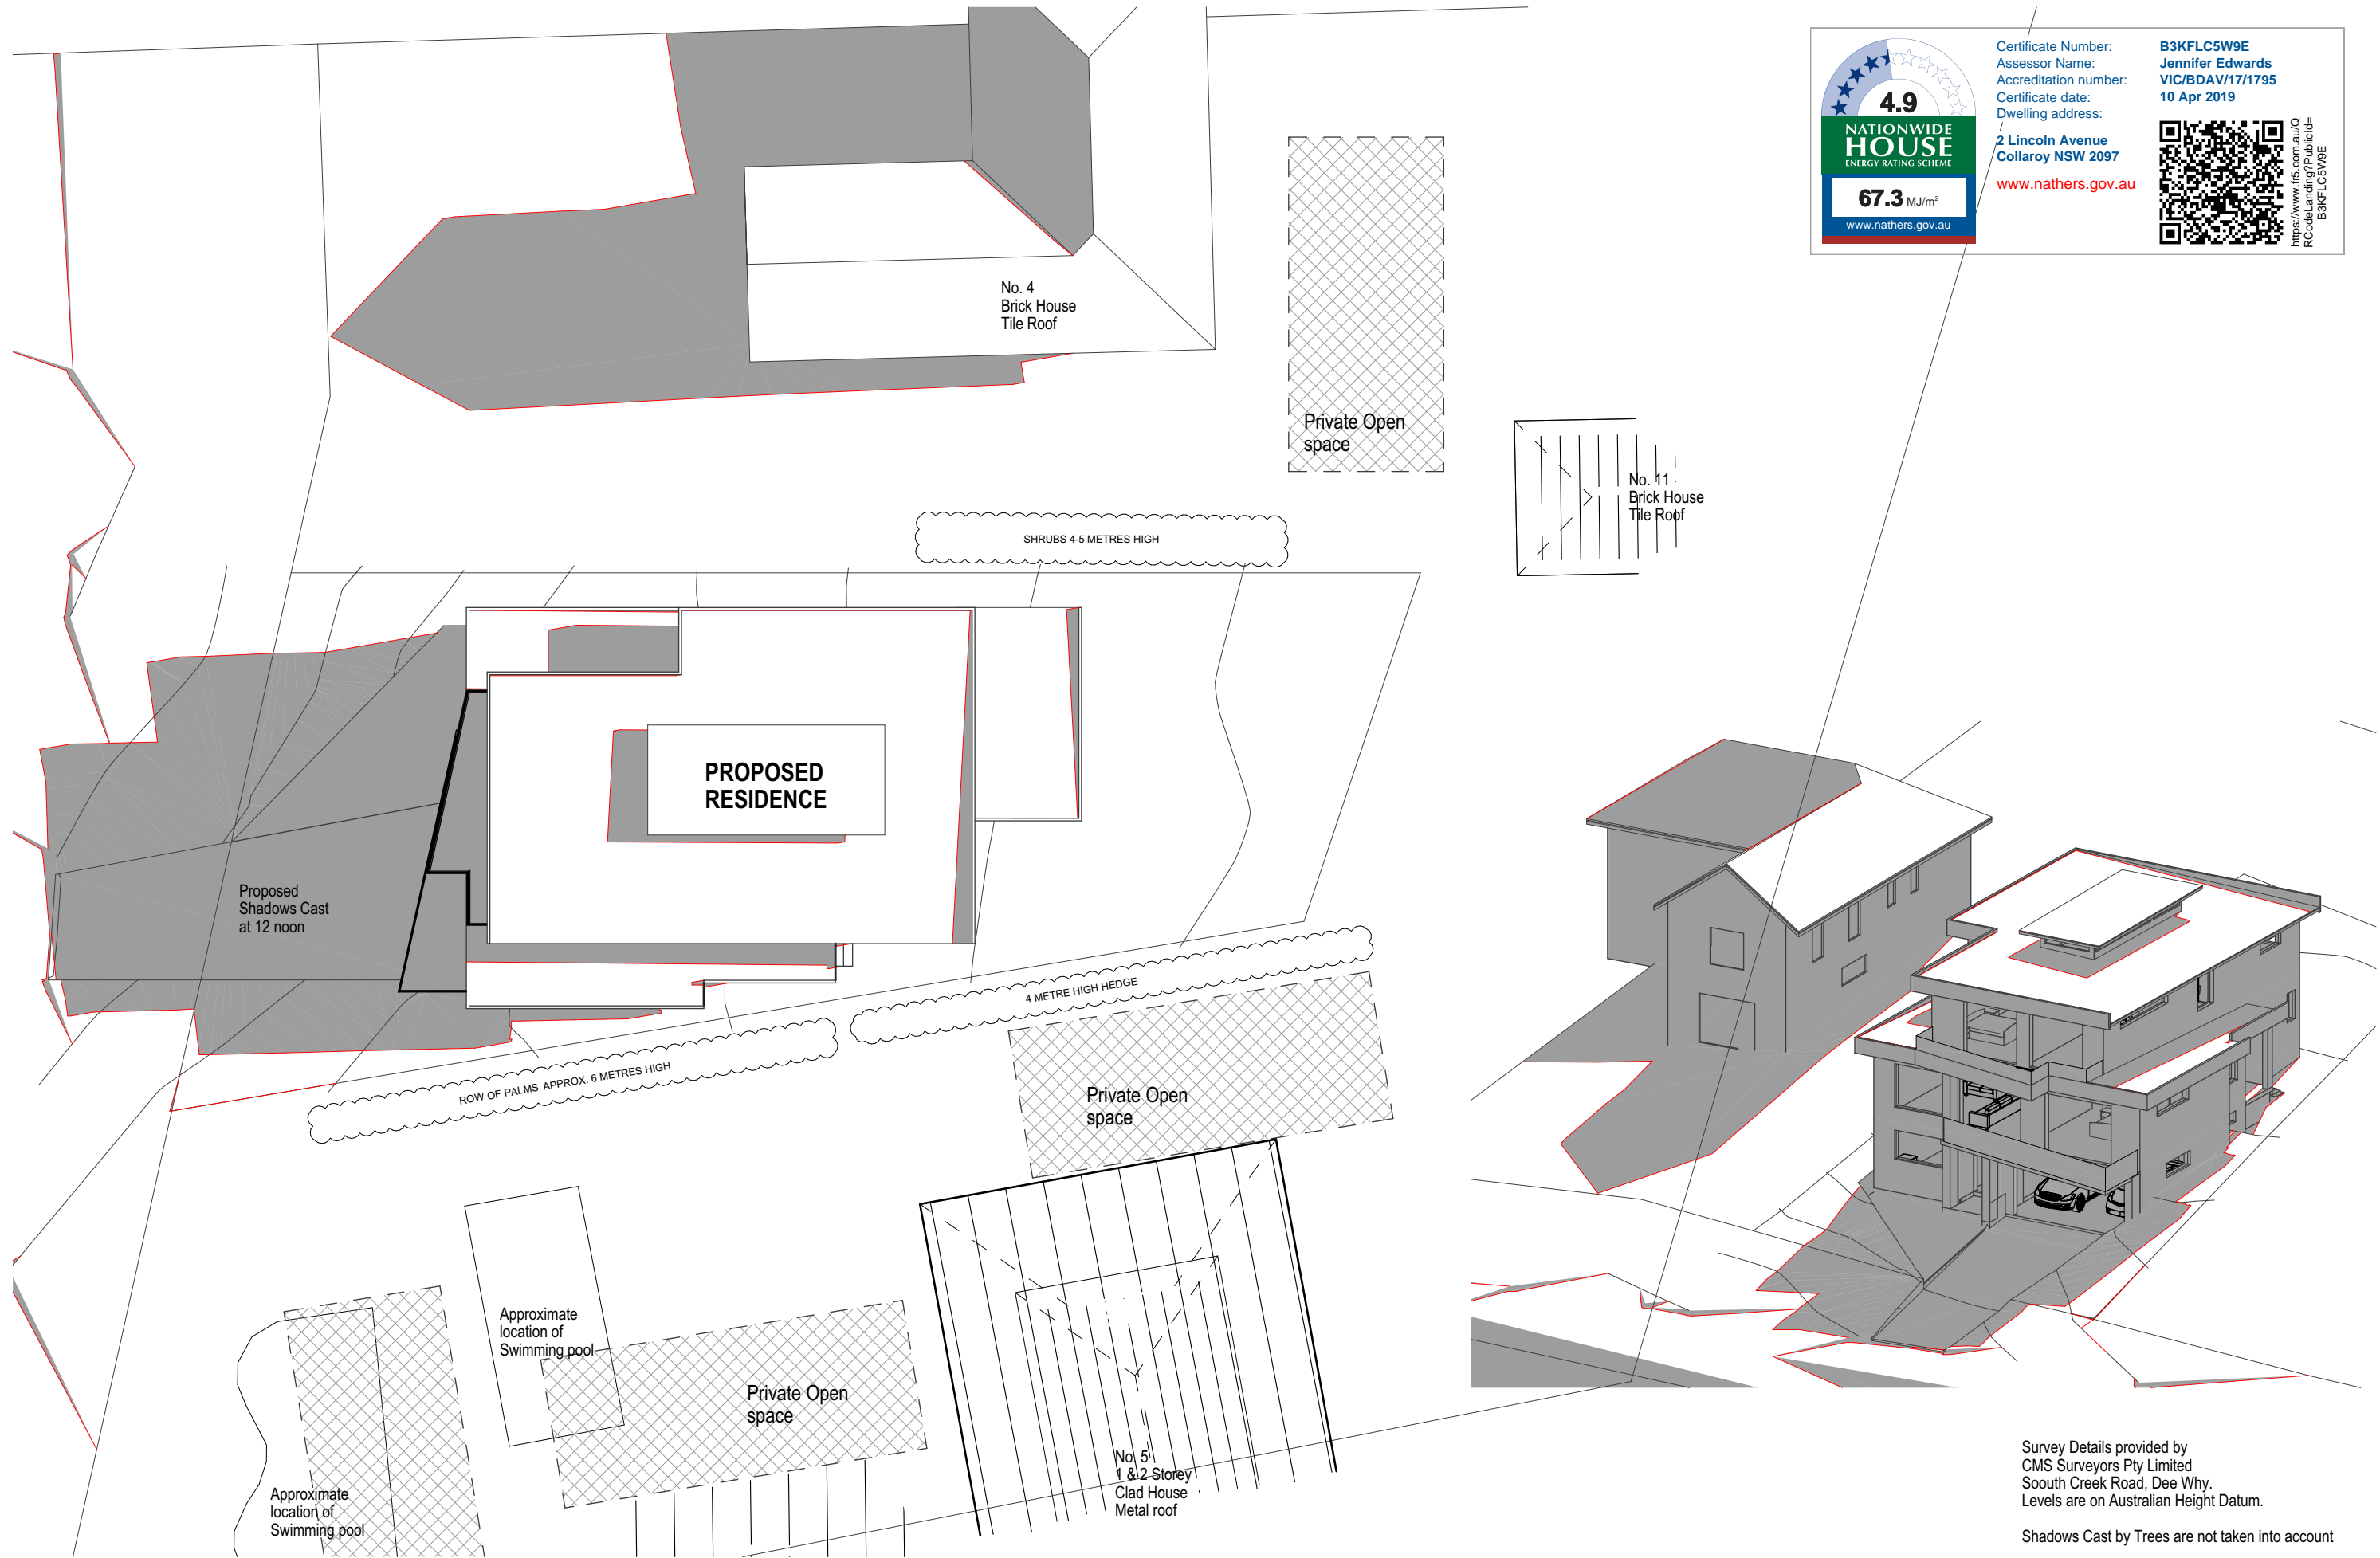

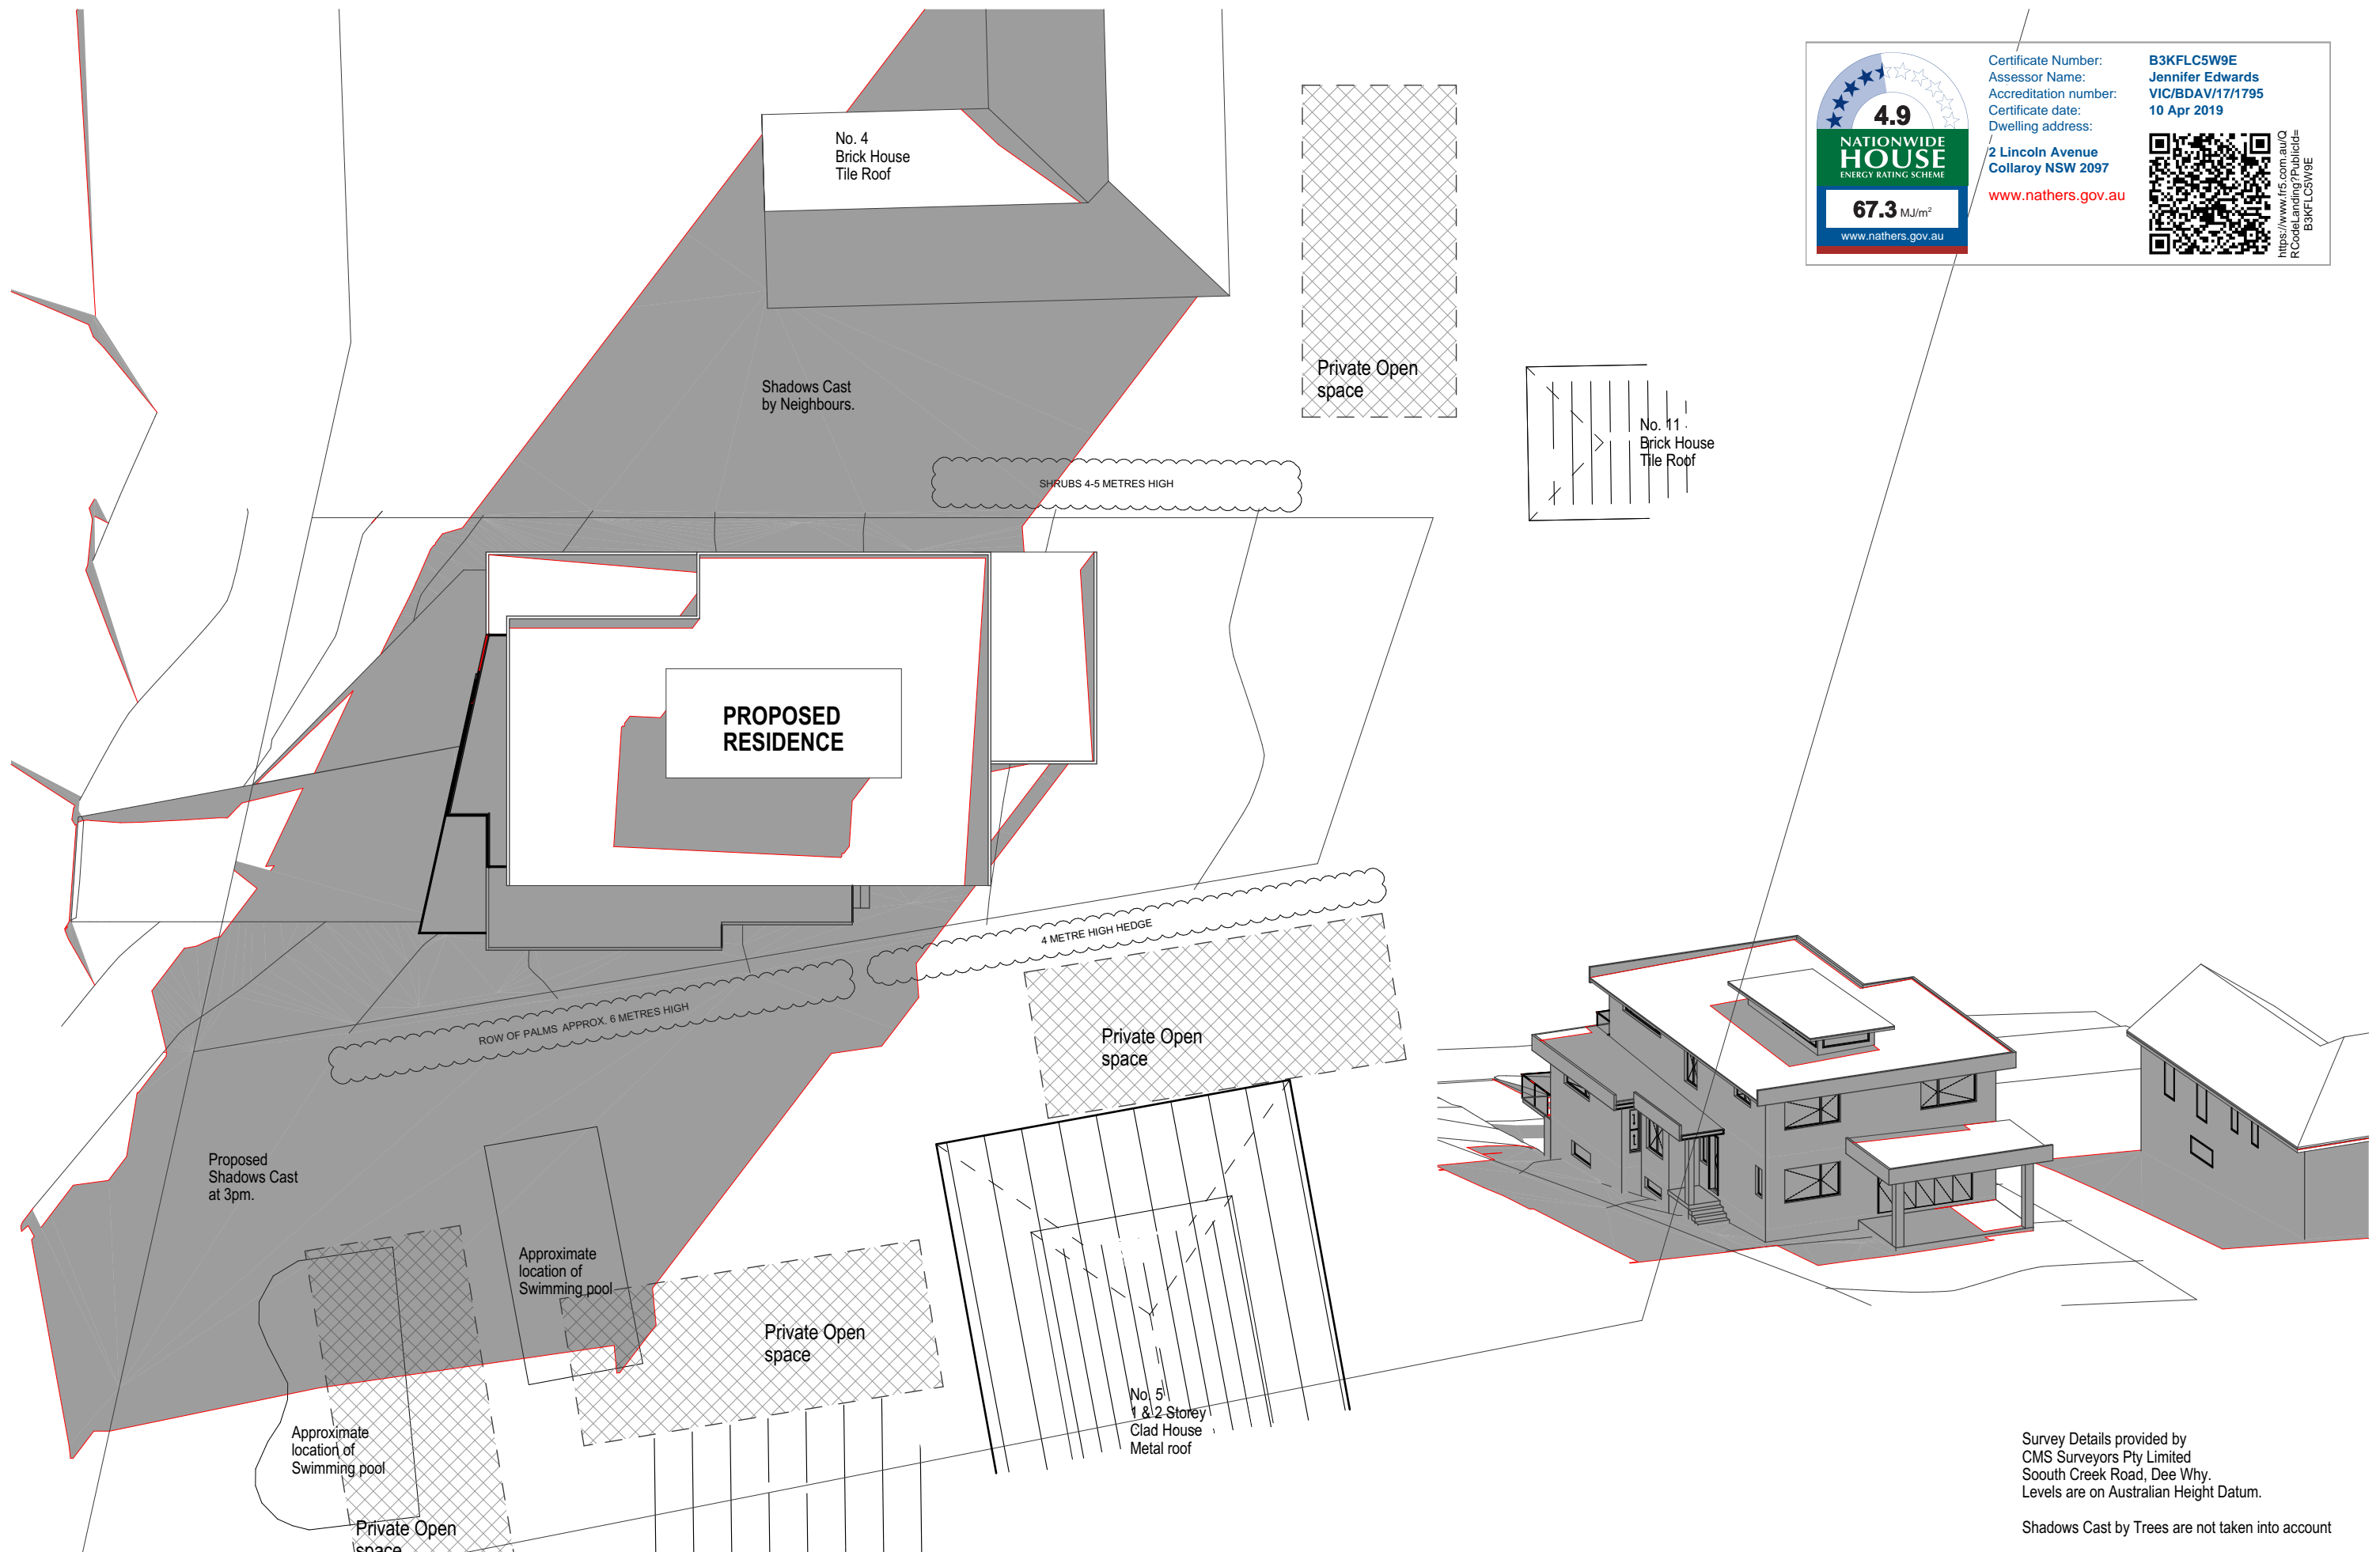

4.9
NATIONWIDE
HOUSE
ENERGY RATING SCHEME
67.3 MJ/m²
www.nathers.gov.au

Certificate Number: **B3KFLC5W9E**
Assessor Name: **Jennifer Edwards**
Accreditation number: **VIC/BDAV/17/1795**
Certificate date: **10 Apr 2019**
Dwelling address: **2 Lincoln Avenue Collaroy NSW 2097**
www.nathers.gov.au

<https://www.i15.com.au/QRCodes/Landing?PubId=B3KFLC5W9E>

Survey Details provided by
CMS Surveyors Pty Limited
South Creek Road, Dee Why.
Levels are on Australian Height Datum.

Shadows Cast by Trees are not taken into account

			Client Alana and Lucian MIHALASCU		NEW RESIDENCE 2 LINCOLN AVENUE COLLAROY NSW 2097 SHADOW DIAGRAM - 3pm JUNE 21 (Winter Solstice), PLAN AND PERSPECTIVE		True North	Scale 1:200 Date Tuesday 9 April 2019	Job Number 19-0125 Drawn S.G. Drawing No. S6
--	--	--	---	--	---	--	-------------------	--	--