


• EROSION AND SEDIMENT CONTROL • EXCAVATION AND FILL

(REVISED 1-2-23)

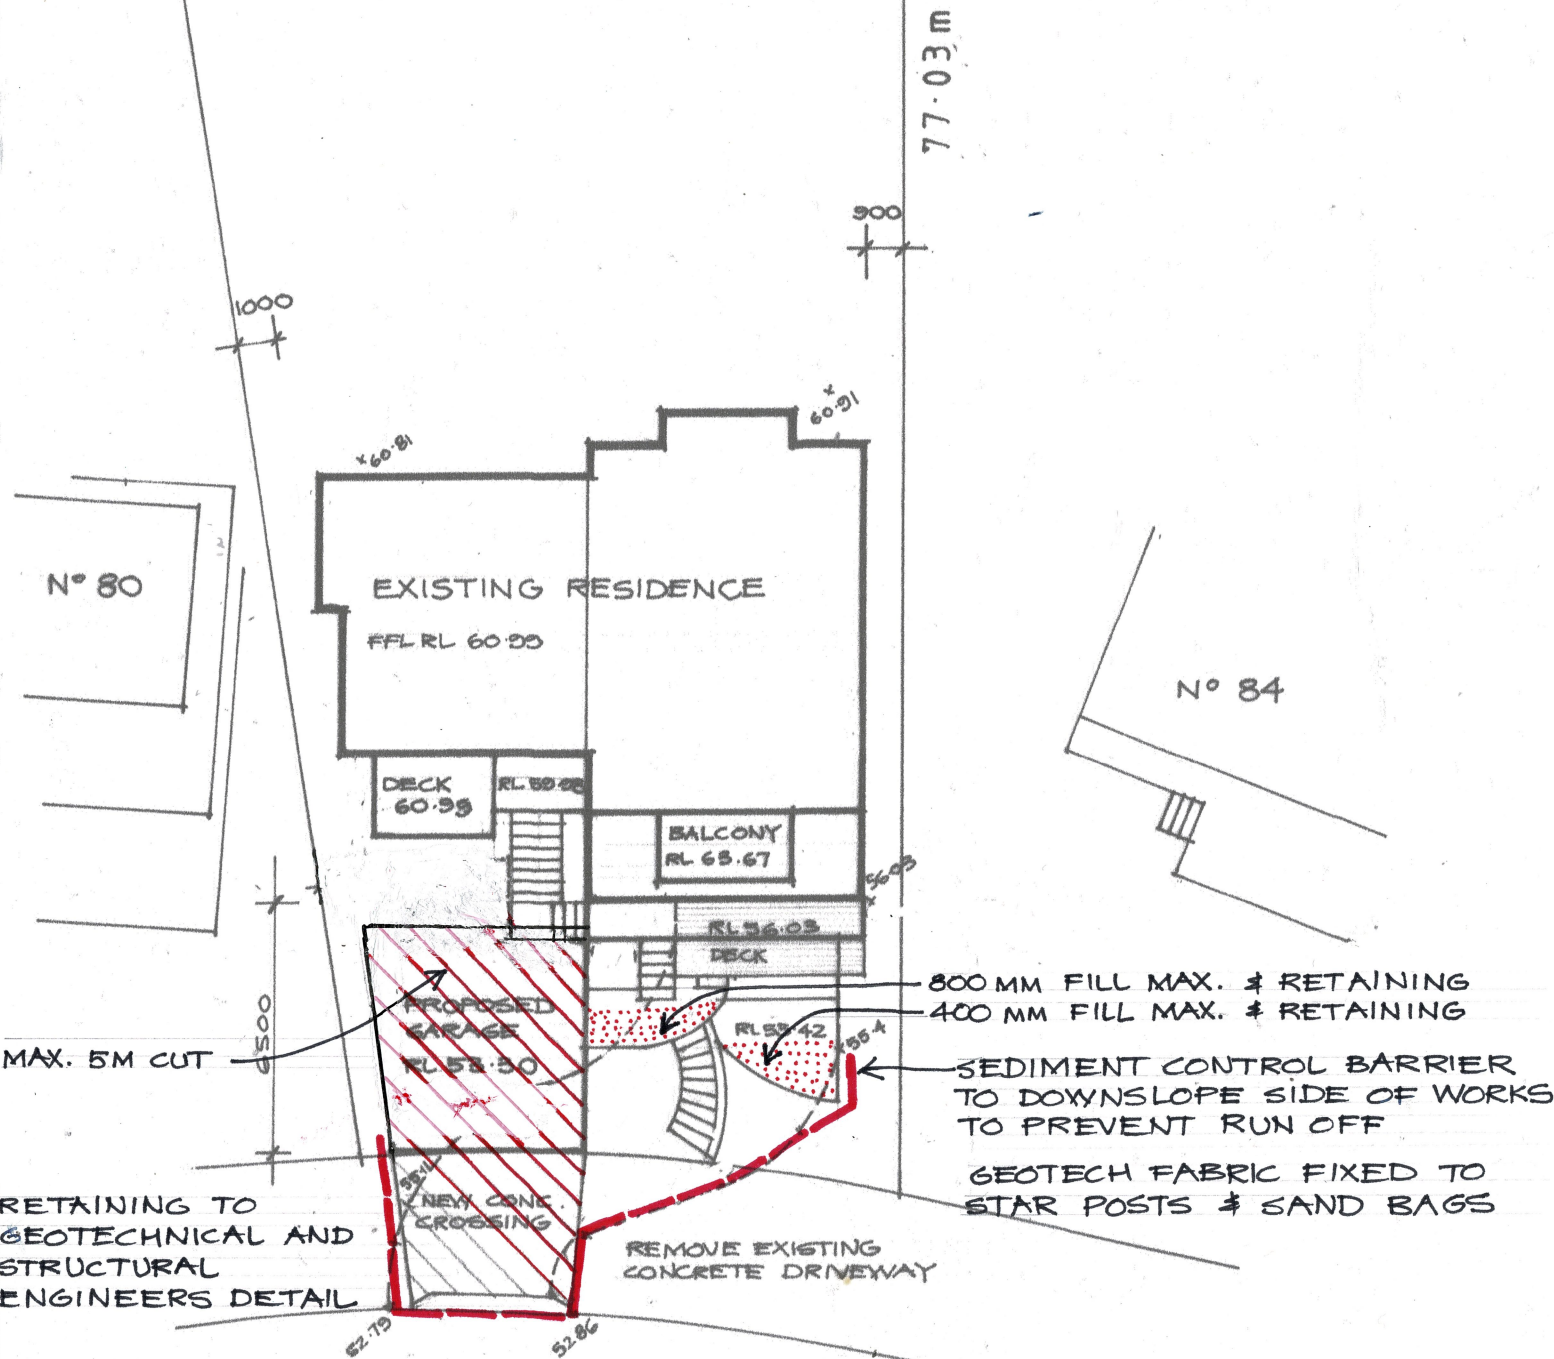

SITE PLAN
LOT 30 DP 222
AREA 1782 m²