

TRUE NORTH:

NOTES (E & OE)

- All structures including stormwater & drainage to engineer's details.
- Do not obtain dimensions by scaling drawings.
- All dimensions are to be checked on site prior to starting work.
- These drawings are to be read in conjunction with all other consultant's drawings and specifications.
- All workmanship & materials shall be in accordance with the requirements of current editions including amendments of the National Construction Code, relevant Australian Standards & local council requirements.
- New materials are to be used throughout unless otherwise noted.
- Concrete footings, slab, structural beams or any other structural members are to be designed by a practicing engineer.

JJ Drafting


174 Garden St, North Narrabeen, NSW, 2101
PO Box 687, Dee Why, NSW, 2099
Mob. 0414 717 541
Email. jjdraft@tpg.com.au
www.jjdrafting.com.au

REV:	DATE:	DESCRIPTION:
A	13.08.21	MODIFICATION DRAWINGS UPDATED
B	16.08.21	MODIFICATION DRAWINGS UPDATED

PROJECT DETAILS:
PROPOSED ALTERATIONS & ADDITIONS AND A NEW SWIMMING POOL AND SPA
12 CORNICHE ROAD - CHURCH POINT 2105

DRAWING TITLE:
SHADOW DIAGRAM JUNE 21 12 noon

DATE: JULY.21	DRAWN BY: LB	SCALE: 1:200 @ A3
JOB No: 928/21	CHECKED BY: JJ	DRAWING No: DA.16

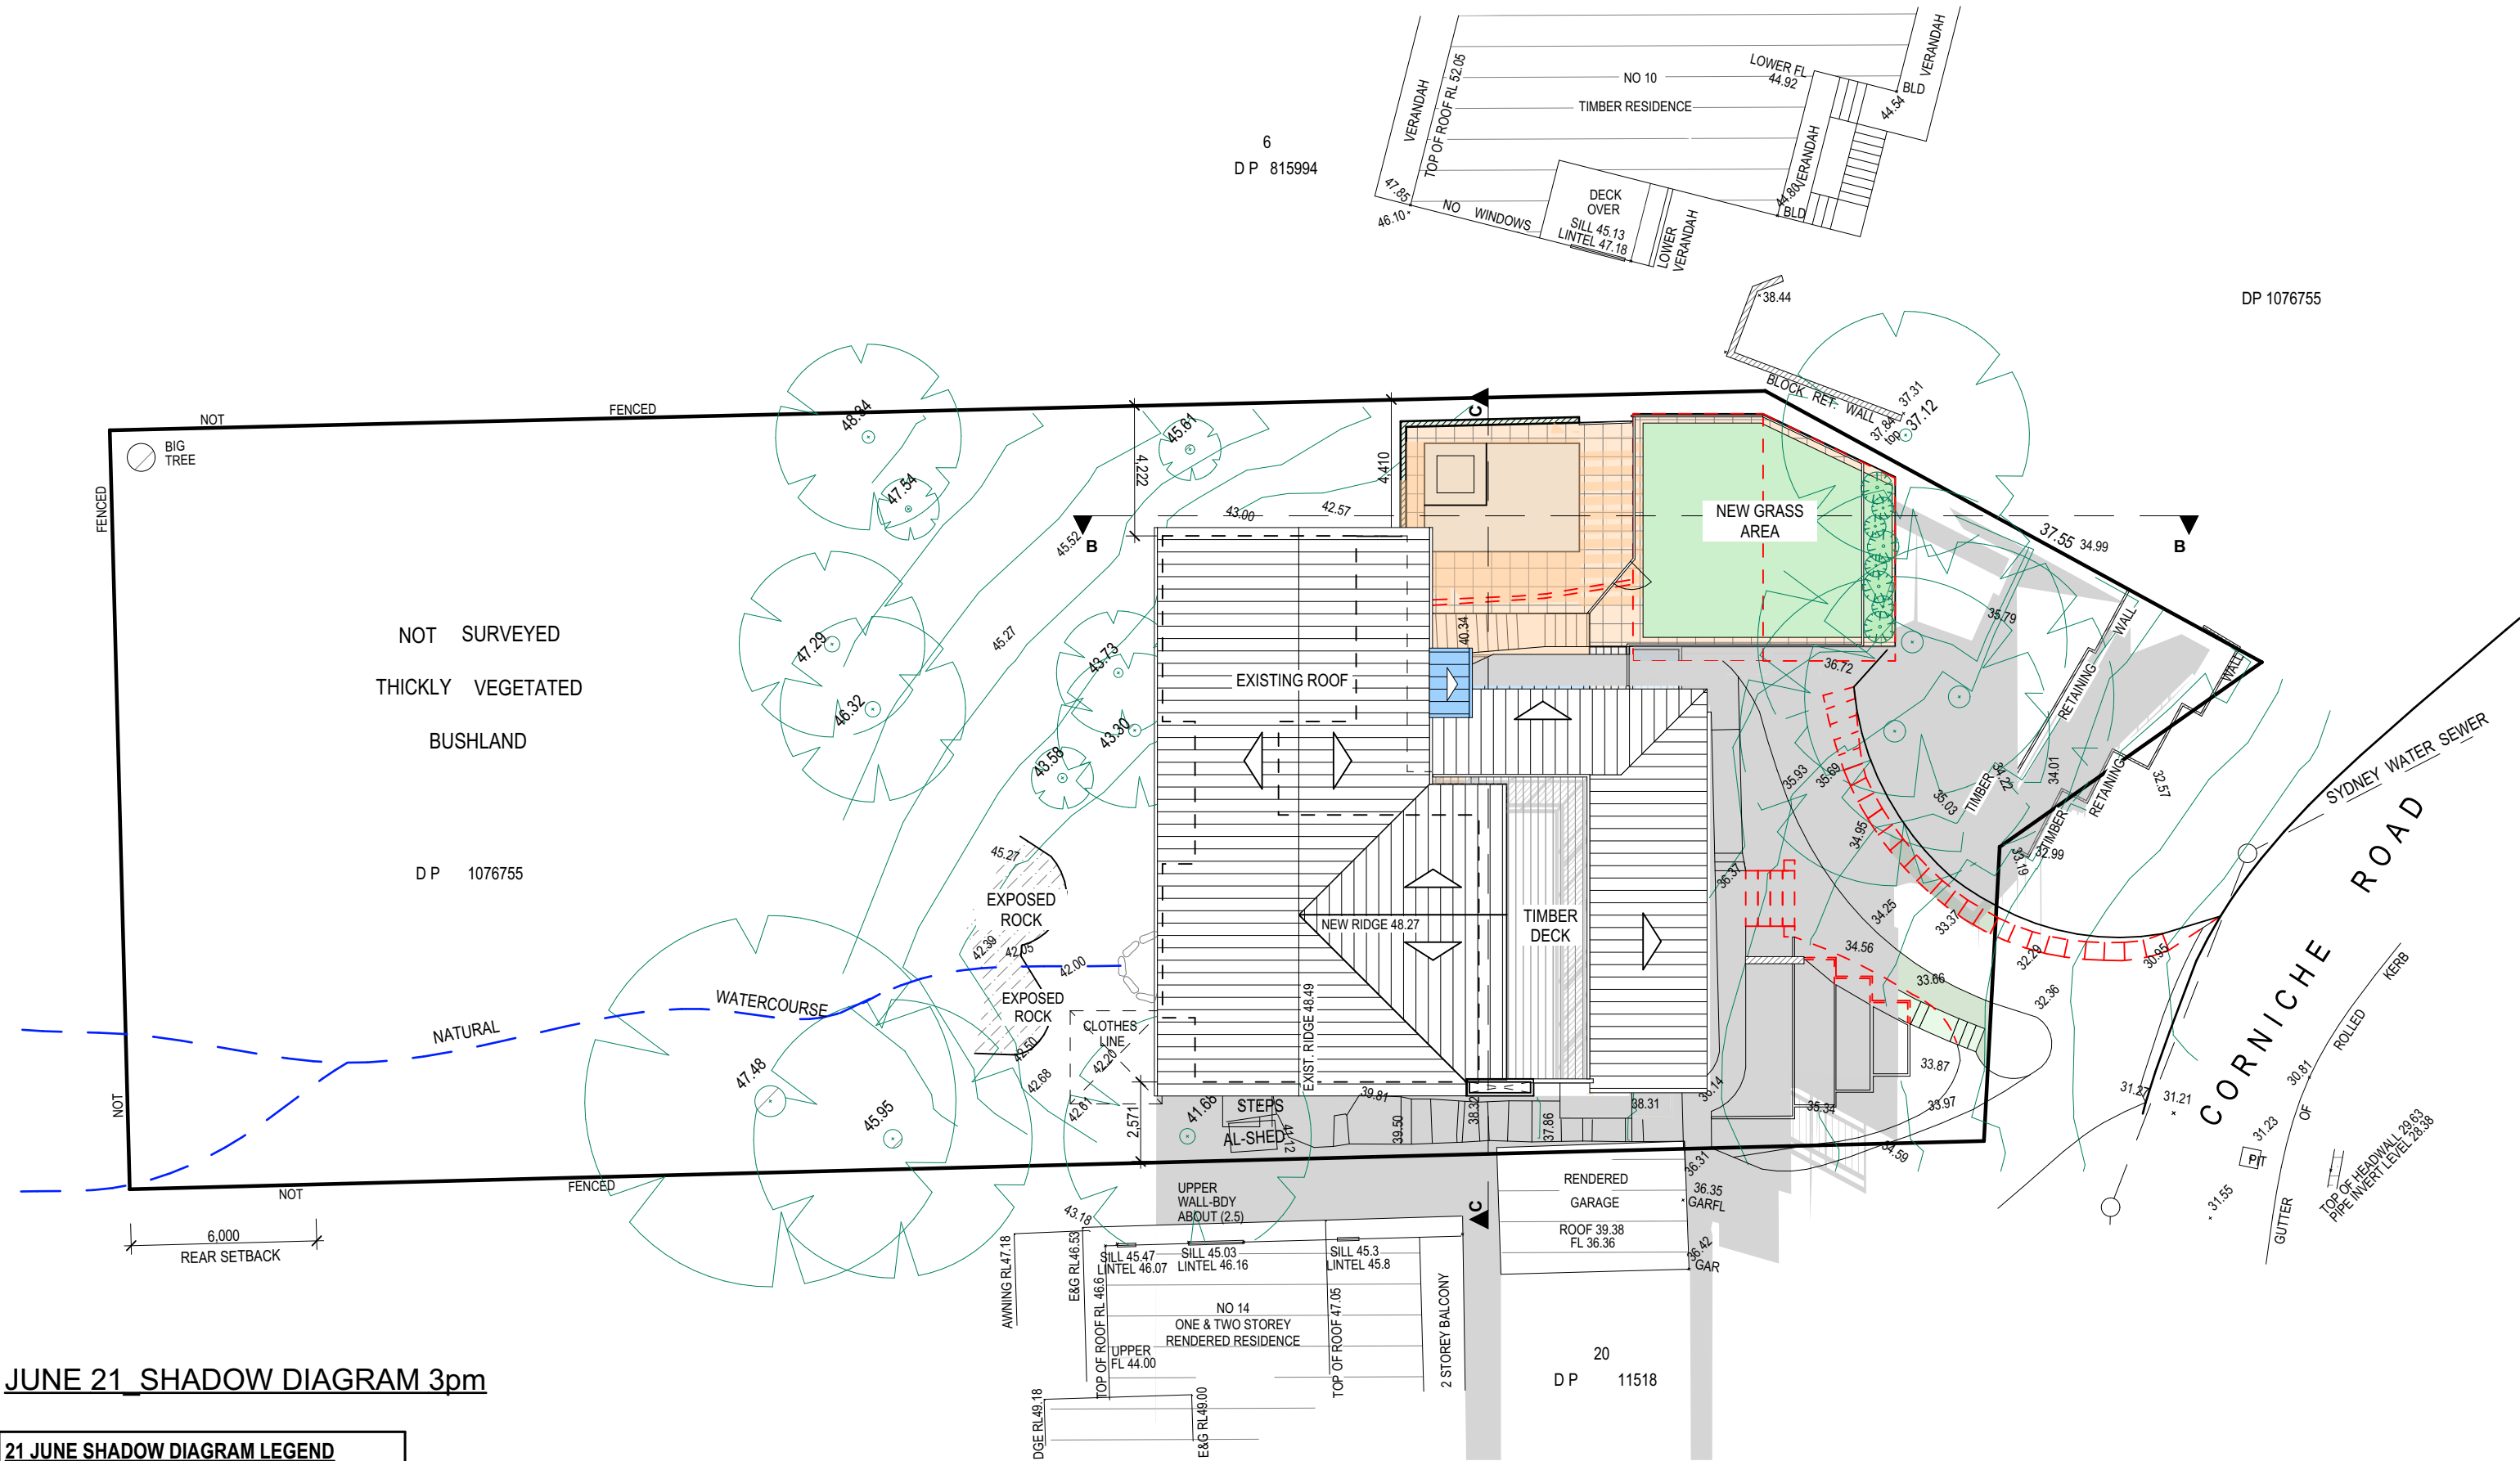


JUNE 21_SHADOW DIAGRAM 3pm

21 JUNE SHADOW DIAGRAM LEGEND

EXISTING SHADOWS

NEW SHADOWS

TRUE NORTH:

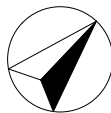

NOTES (E & OE)

- All structures including stormwater & drainage to engineer's details.
- Do not obtain dimensions by scaling drawings.
- All dimensions are to be checked on site prior to starting work.
- These drawings are to be read in conjunction with all other consultant's drawings and specifications.
- All workmanship & materials shall be in accordance with the requirements of current editions including amendments of the National Construction Code, relevant Australian Standards & local council requirements.
- New materials are to be used throughout unless otherwise noted.
- Concrete footings, slab, structural beams or any other structural members are to be designed by a practicing engineer.

JJ Drafting

174 Garden St, North Narrabeen, NSW, 2101
PO Box 687, Dee Why, NSW, 2099
Mob. 0414 717 541
Email. jjdraft@tpg.com.au
www.jjdrafting.com.au

REV:	DATE:	DESCRIPTION:
A	13.08.21	MODIFICATION DRAWINGS UPDATED
B	16.08.21	MODIFICATION DRAWINGS UPDATED

PROJECT DETAILS:
PROPOSED ALTERATIONS & ADDITIONS AND A NEW SWIMMING POOL AND SPA
12 CORNICHE ROAD - CHURCH POINT 2105

DRAWING TITLE:
SHADOW DIAGRAM JUNE 21 3:00 pm

DATE:
JULY.21

DRAWN BY:
LB

SCALE:
1:200 @ A3

JOB No:
928/21

CHECKED BY:
JJ

DRAWING No:
DA.17