

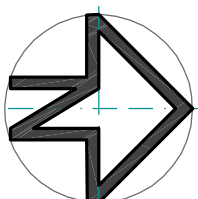




NOTIFICATION PLAN

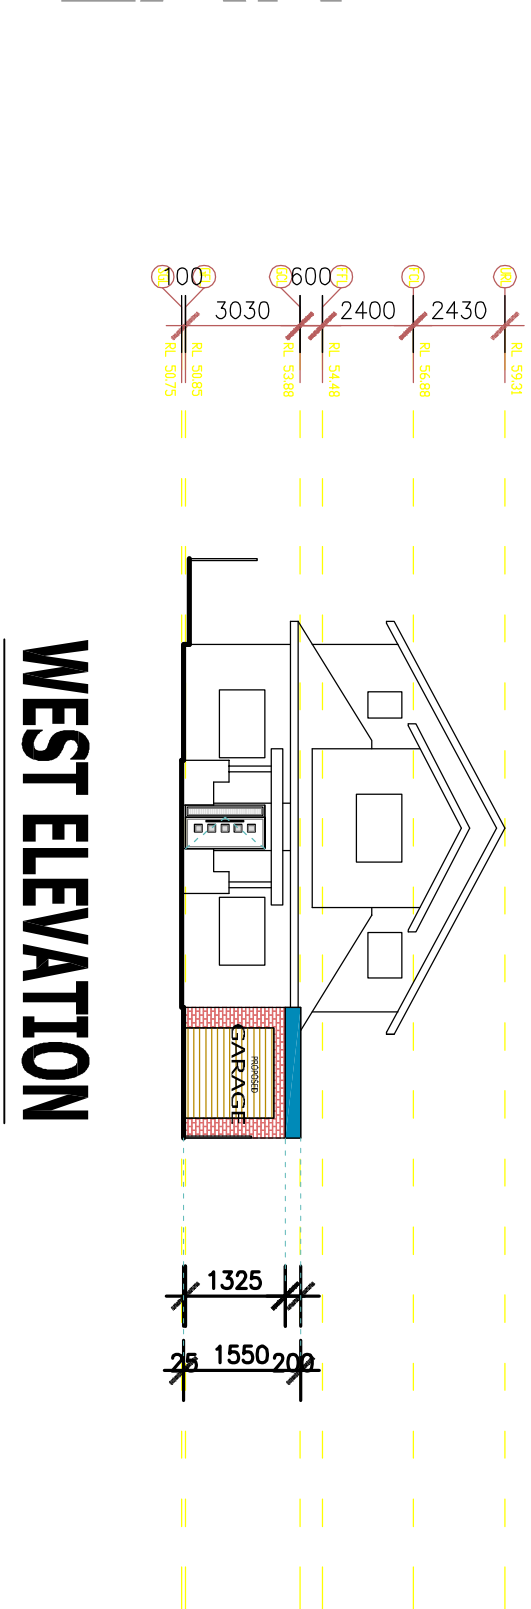



NOTIFICATION PLAN

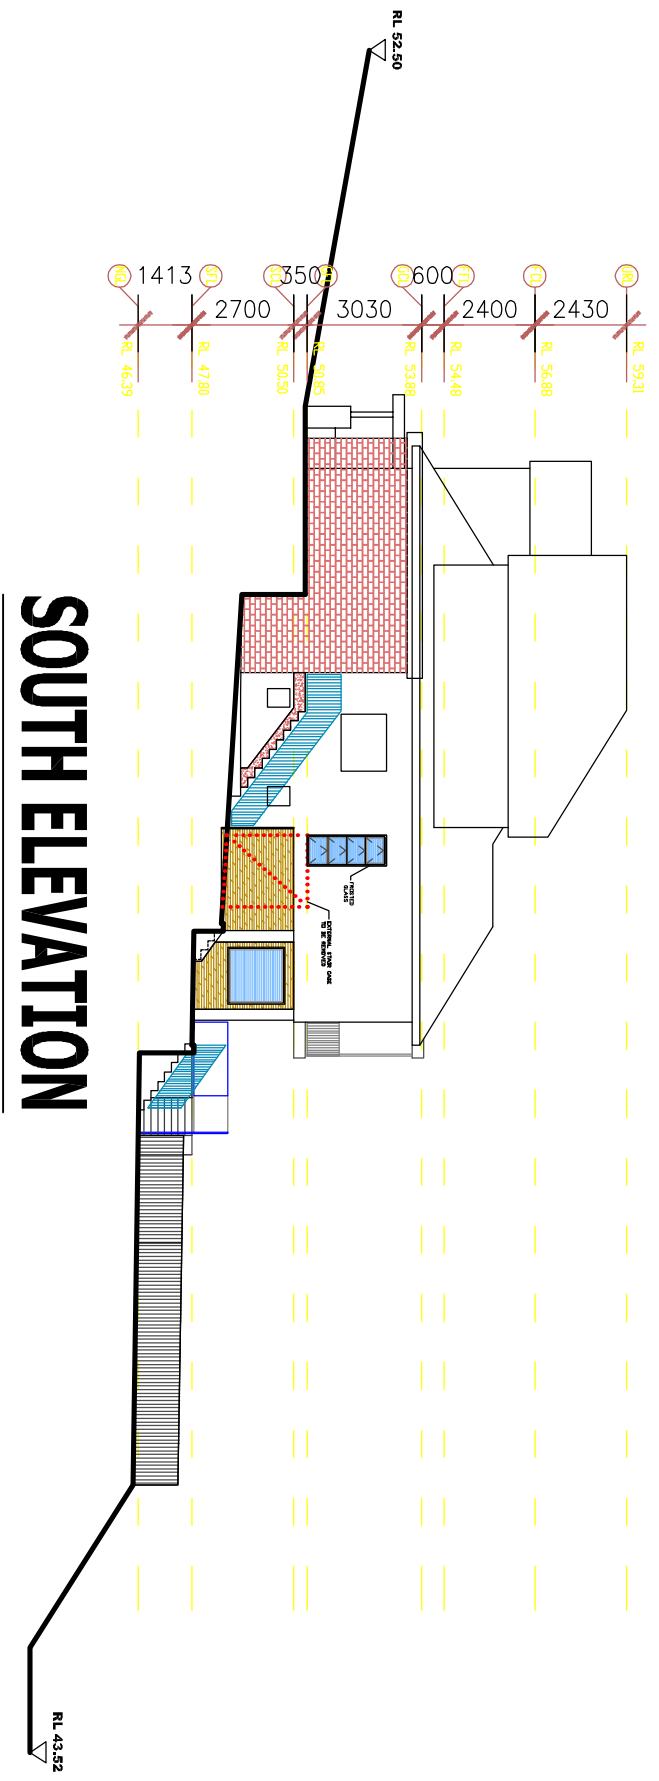

NOTIFICATION PLAN

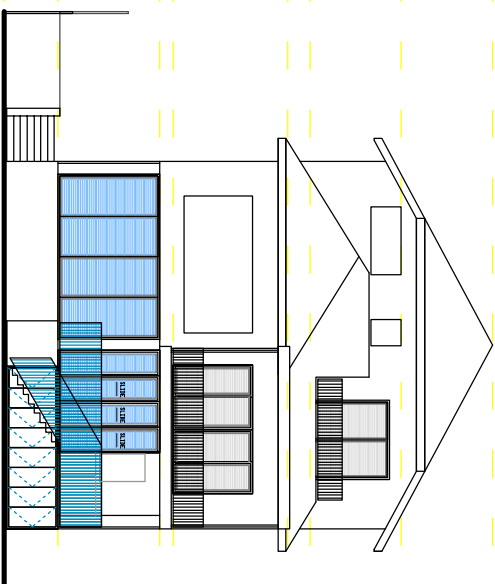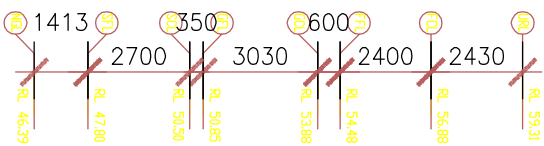

EAST ELEVATION

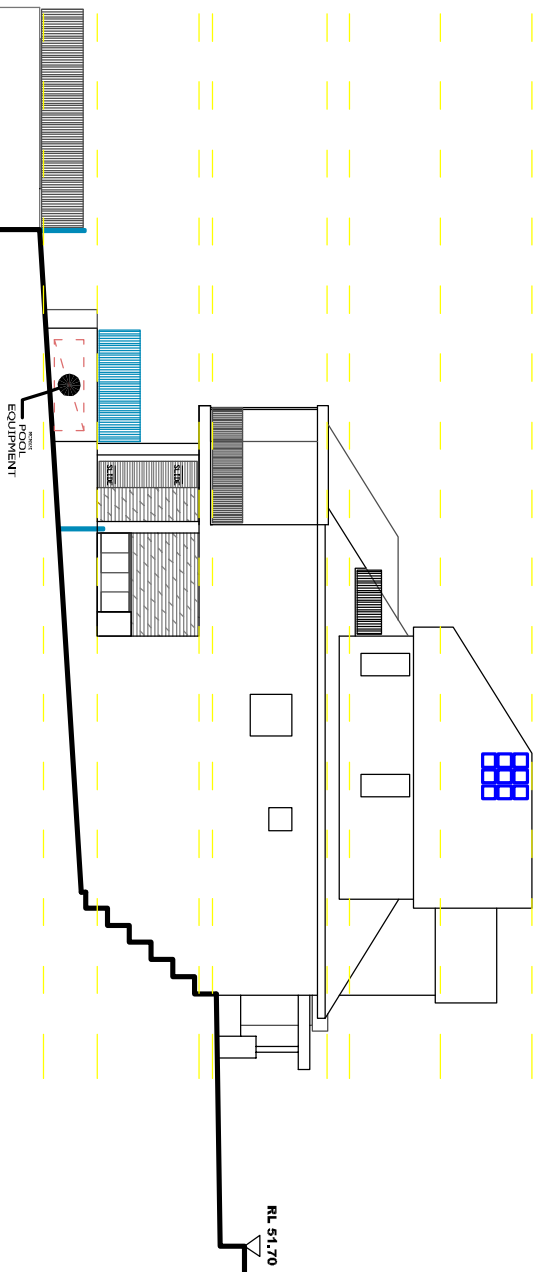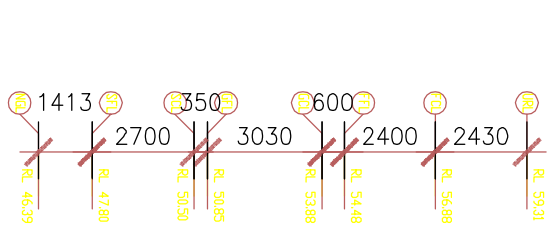

NORTH ELEVATION