



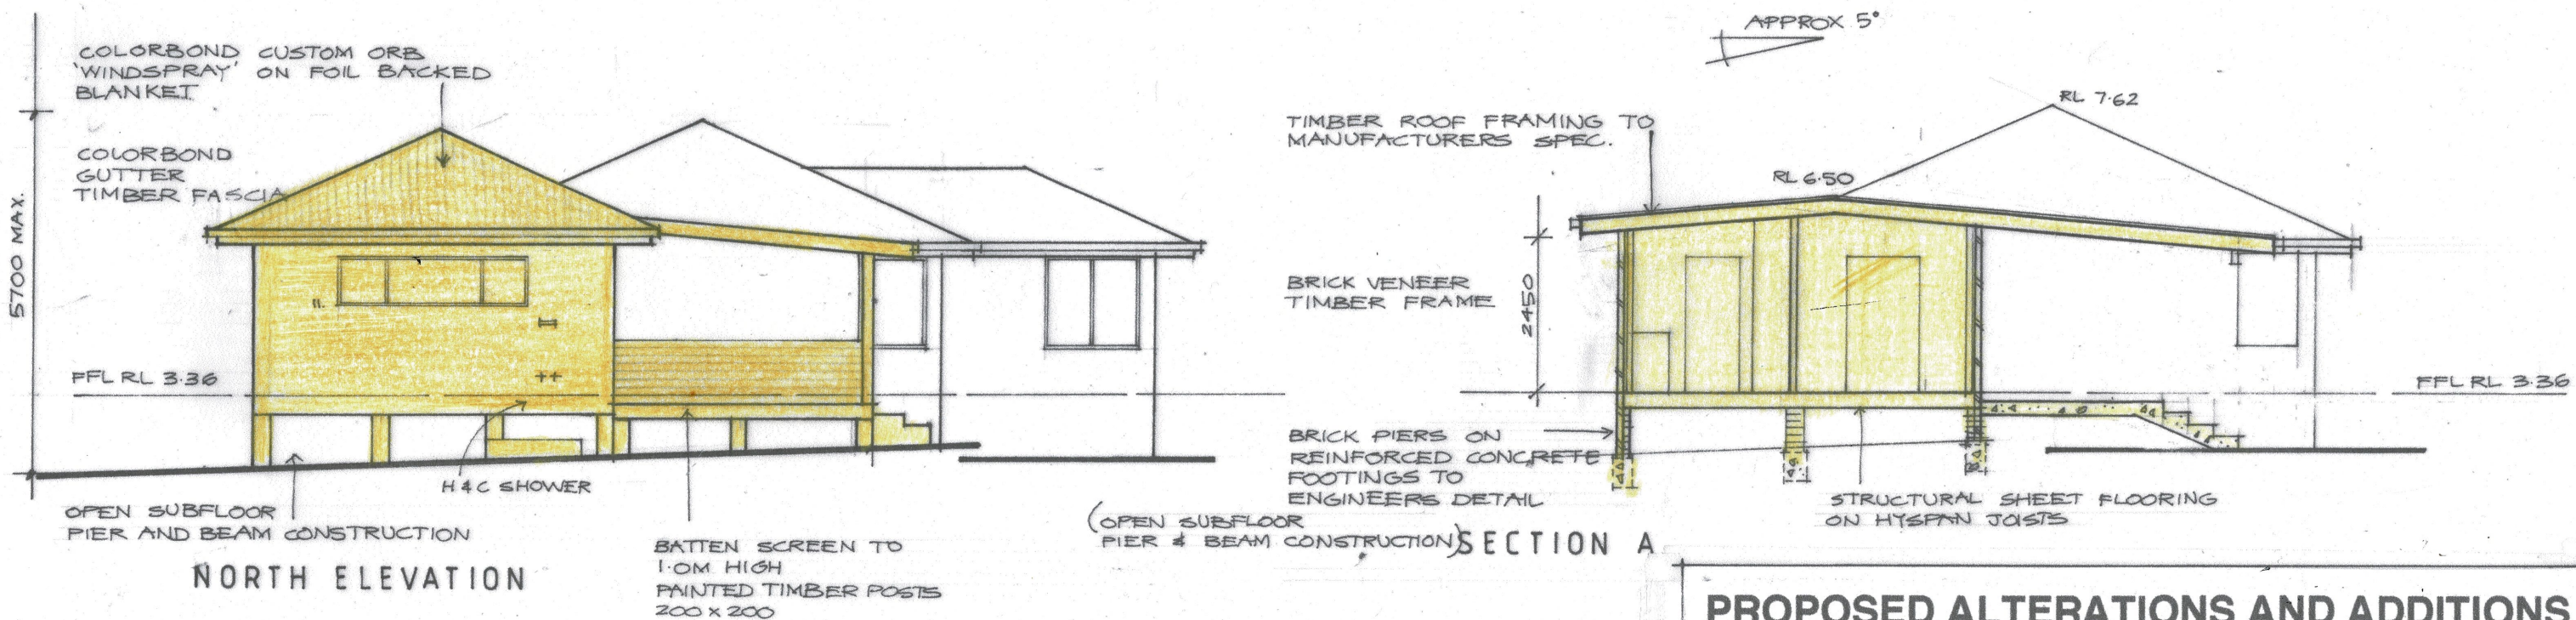


PROPOSED ALTERATIONS AND ADDITIONS
PARRY RESIDENCE 1A ELVINA AVENUE AVALON BEACH
 OCTOBER 2021 DWG 1021 3/4 SHIMDESIGN design & drafting k2shimeld@gmail.com

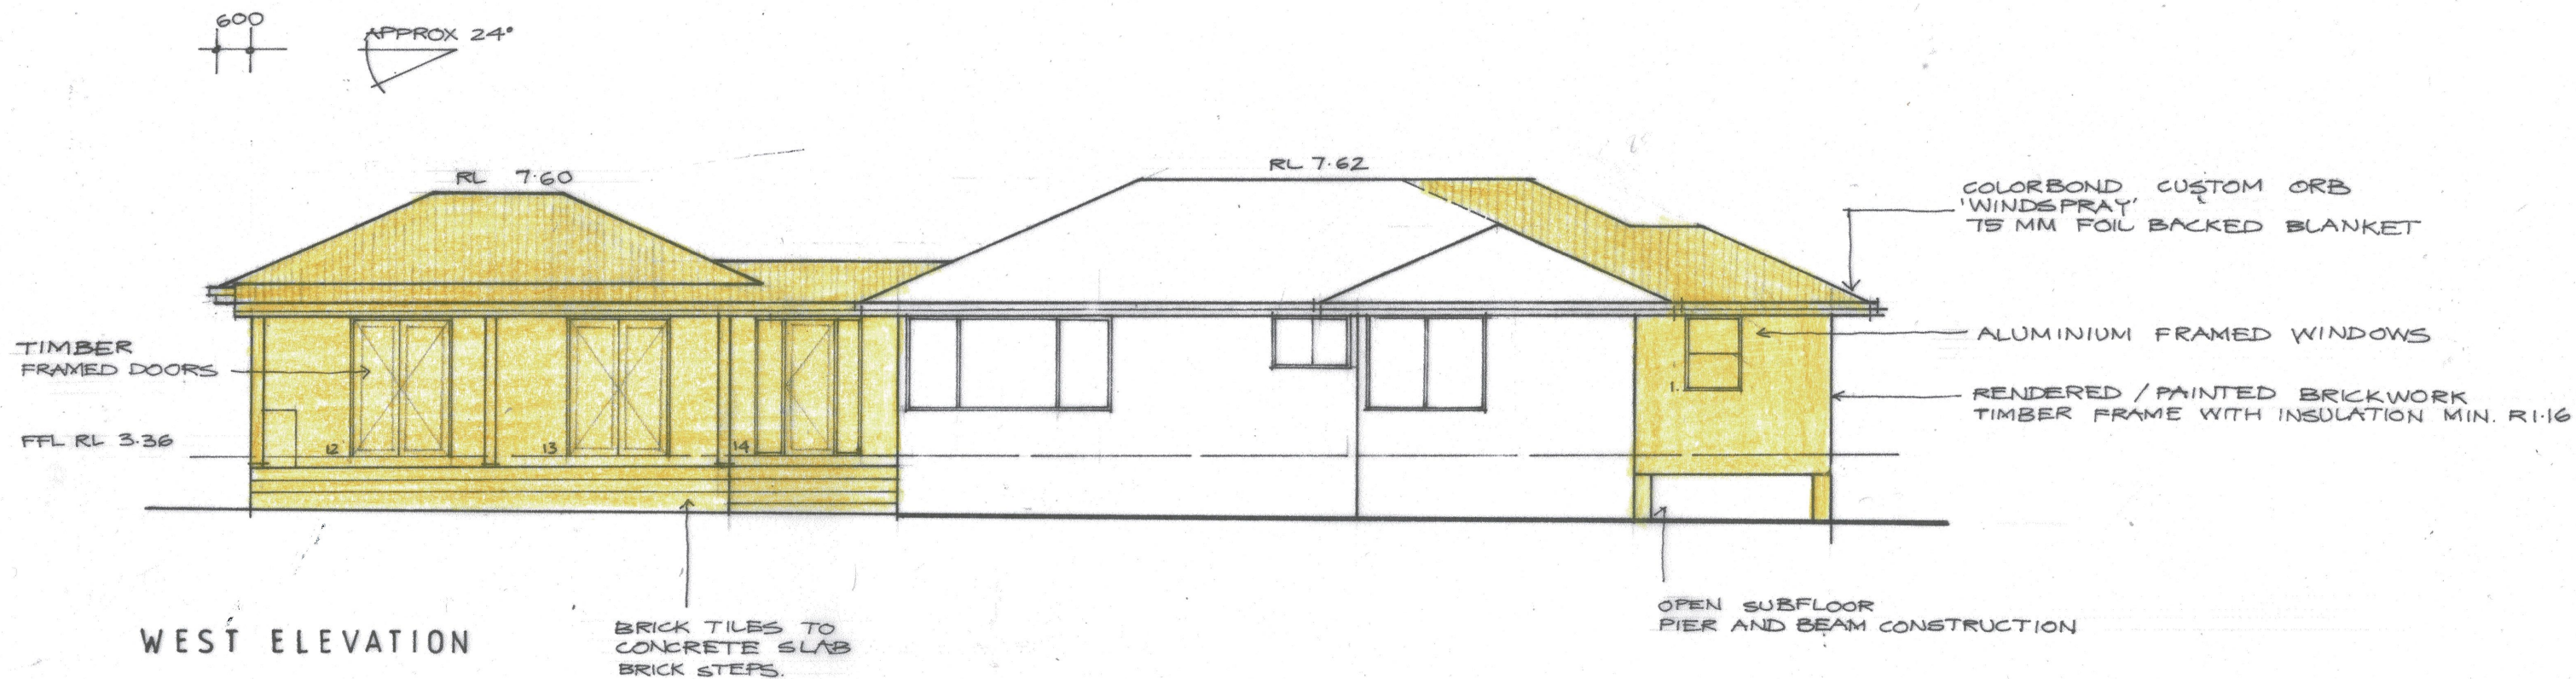


EAST ELEVATION

EXISTING TIMBER DECK ON BRICK PIERS. NEW HARDWOOD STAIRS. NEW BLACK ALUMINIUM PICKET BALUSTRADE TO COMPLY BCA & NCC.

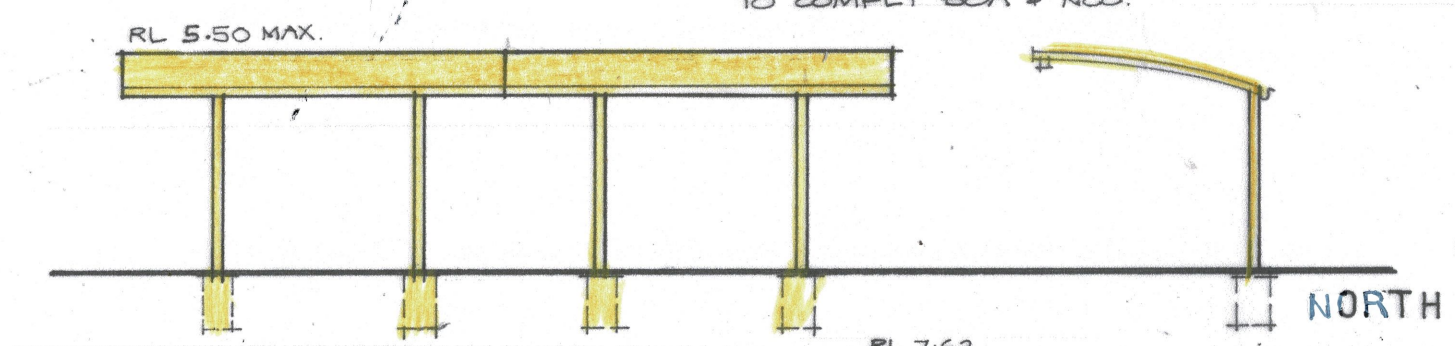


CARPORT WEST ELEVATION

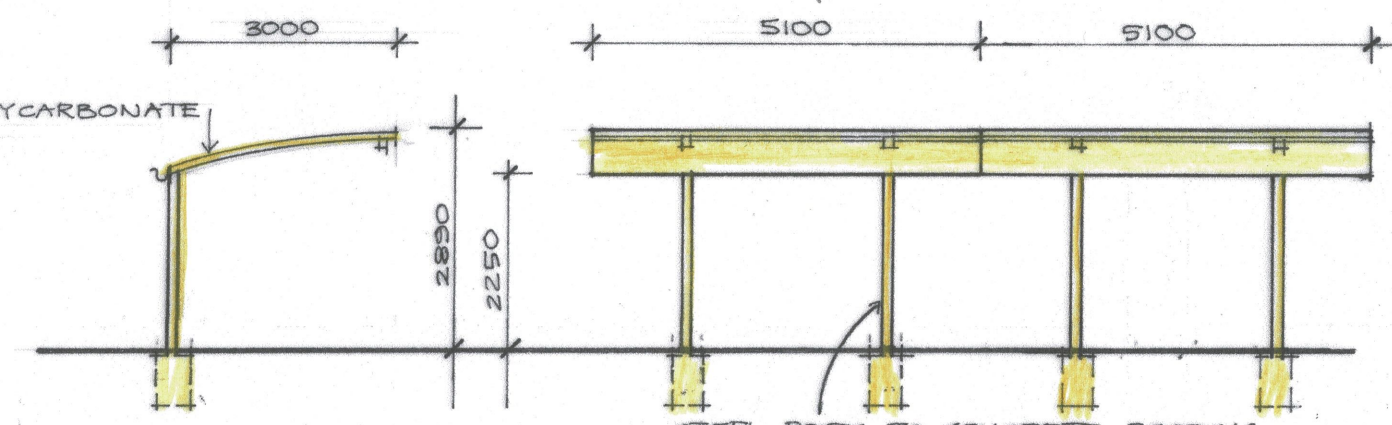


CARPORT SOUTH

SOUTH

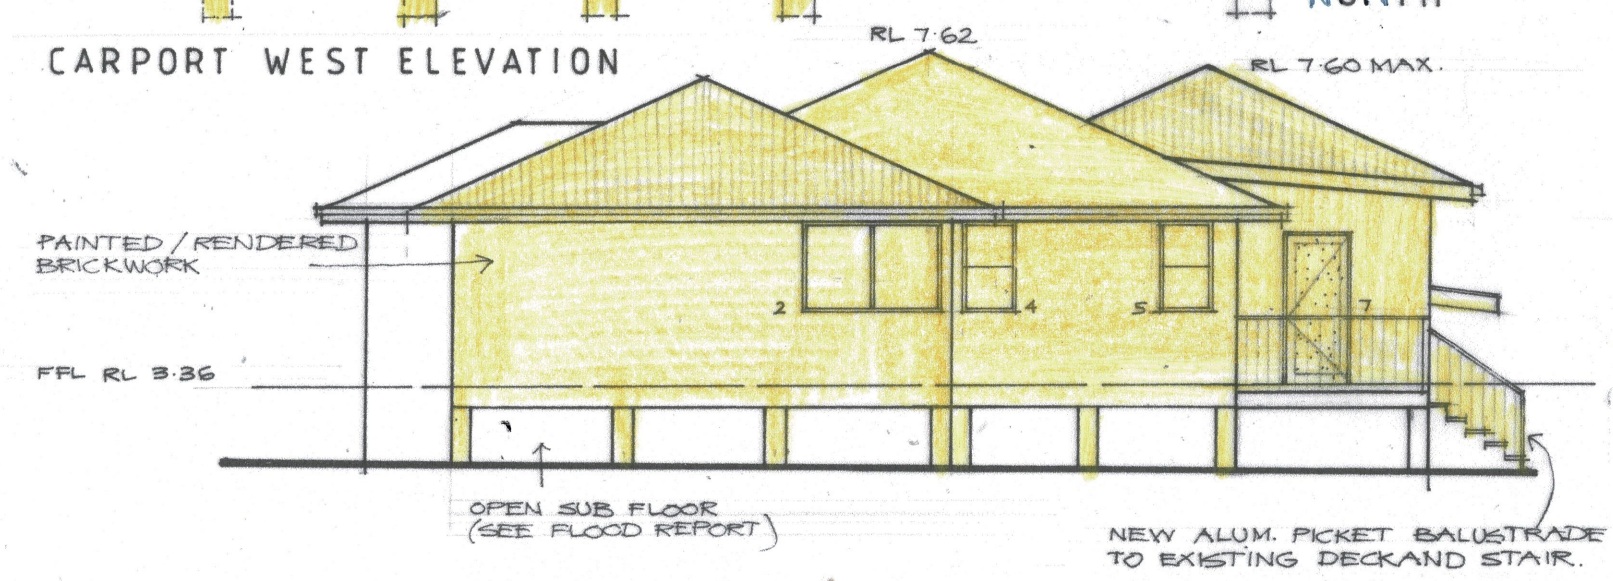

SOUTH ELEVATION

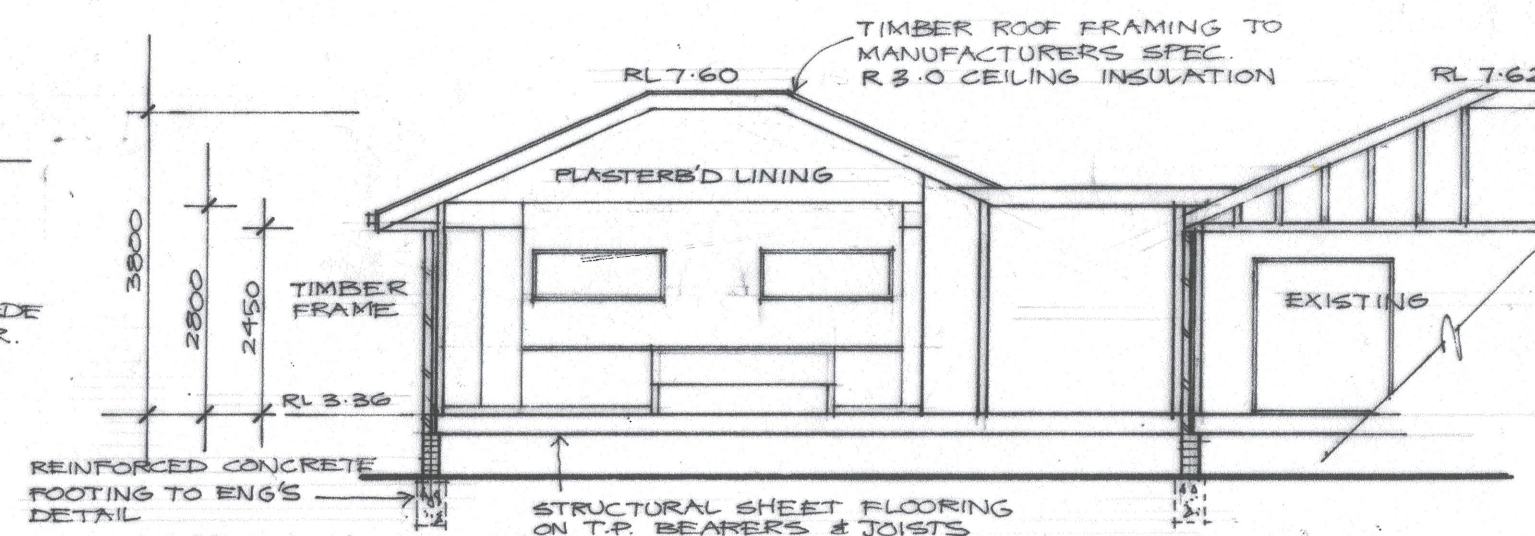

SECTION B

PROPOSED ALTERATIONS AND ADDITIONS
PARRY RESIDENCE 1A ELVINA AVENUE AVALON BEACH
 OCTOBER 2021 DWG 1021 4/4 SHIMDESIGN design & drafting k2shimeld@gmail.com