


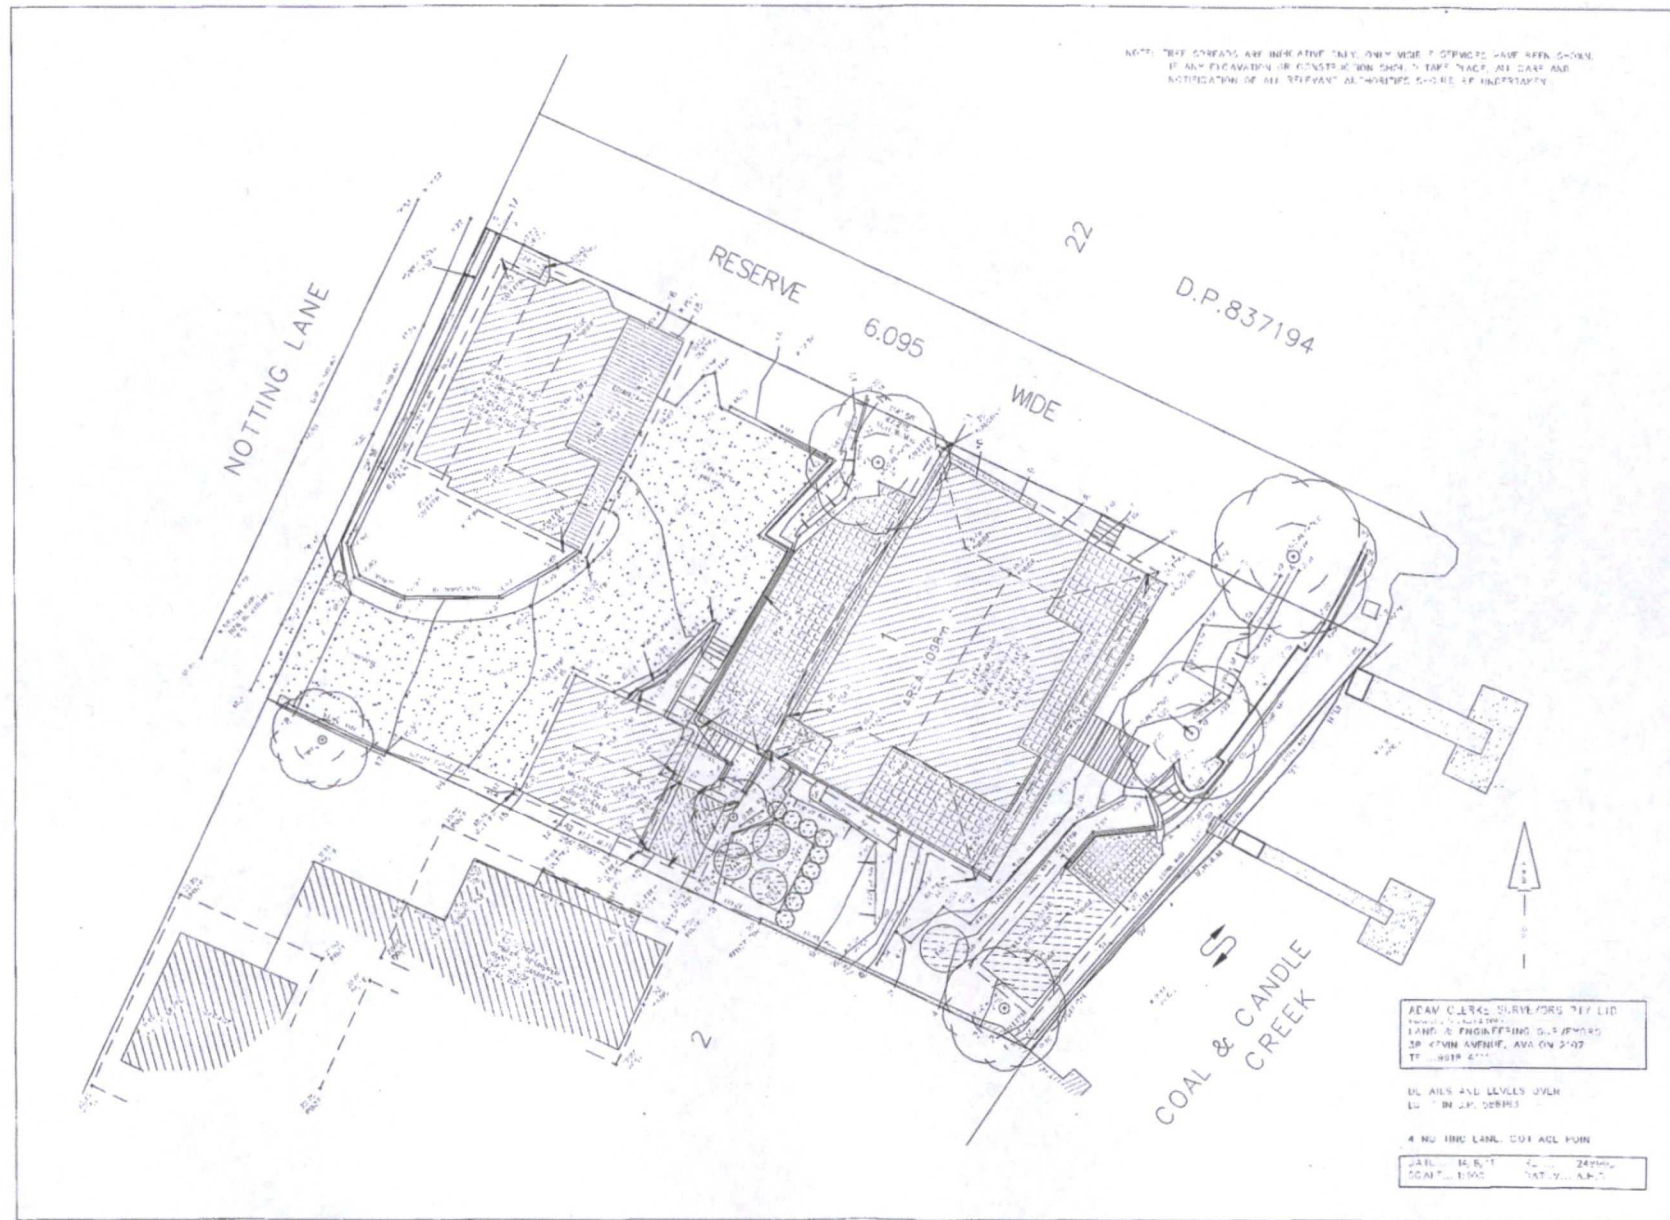

1 Plan - Survey
1:250

Karla Wilford Architect Reg. 8483
PO Box 508 Terrey Hills NSW 2084
0477 845 205

A	Development Application Issue	28/05/13

SEXTON HOUSE
Alterations & Additions at
4 Notting Lane
Cottage Point NSW 2084
for Garry & Dawn Sexton

Survey

Project number	1101	Checked by	KW
Date	March 2013	Scale	1:250
Drawn by	KW		A10