


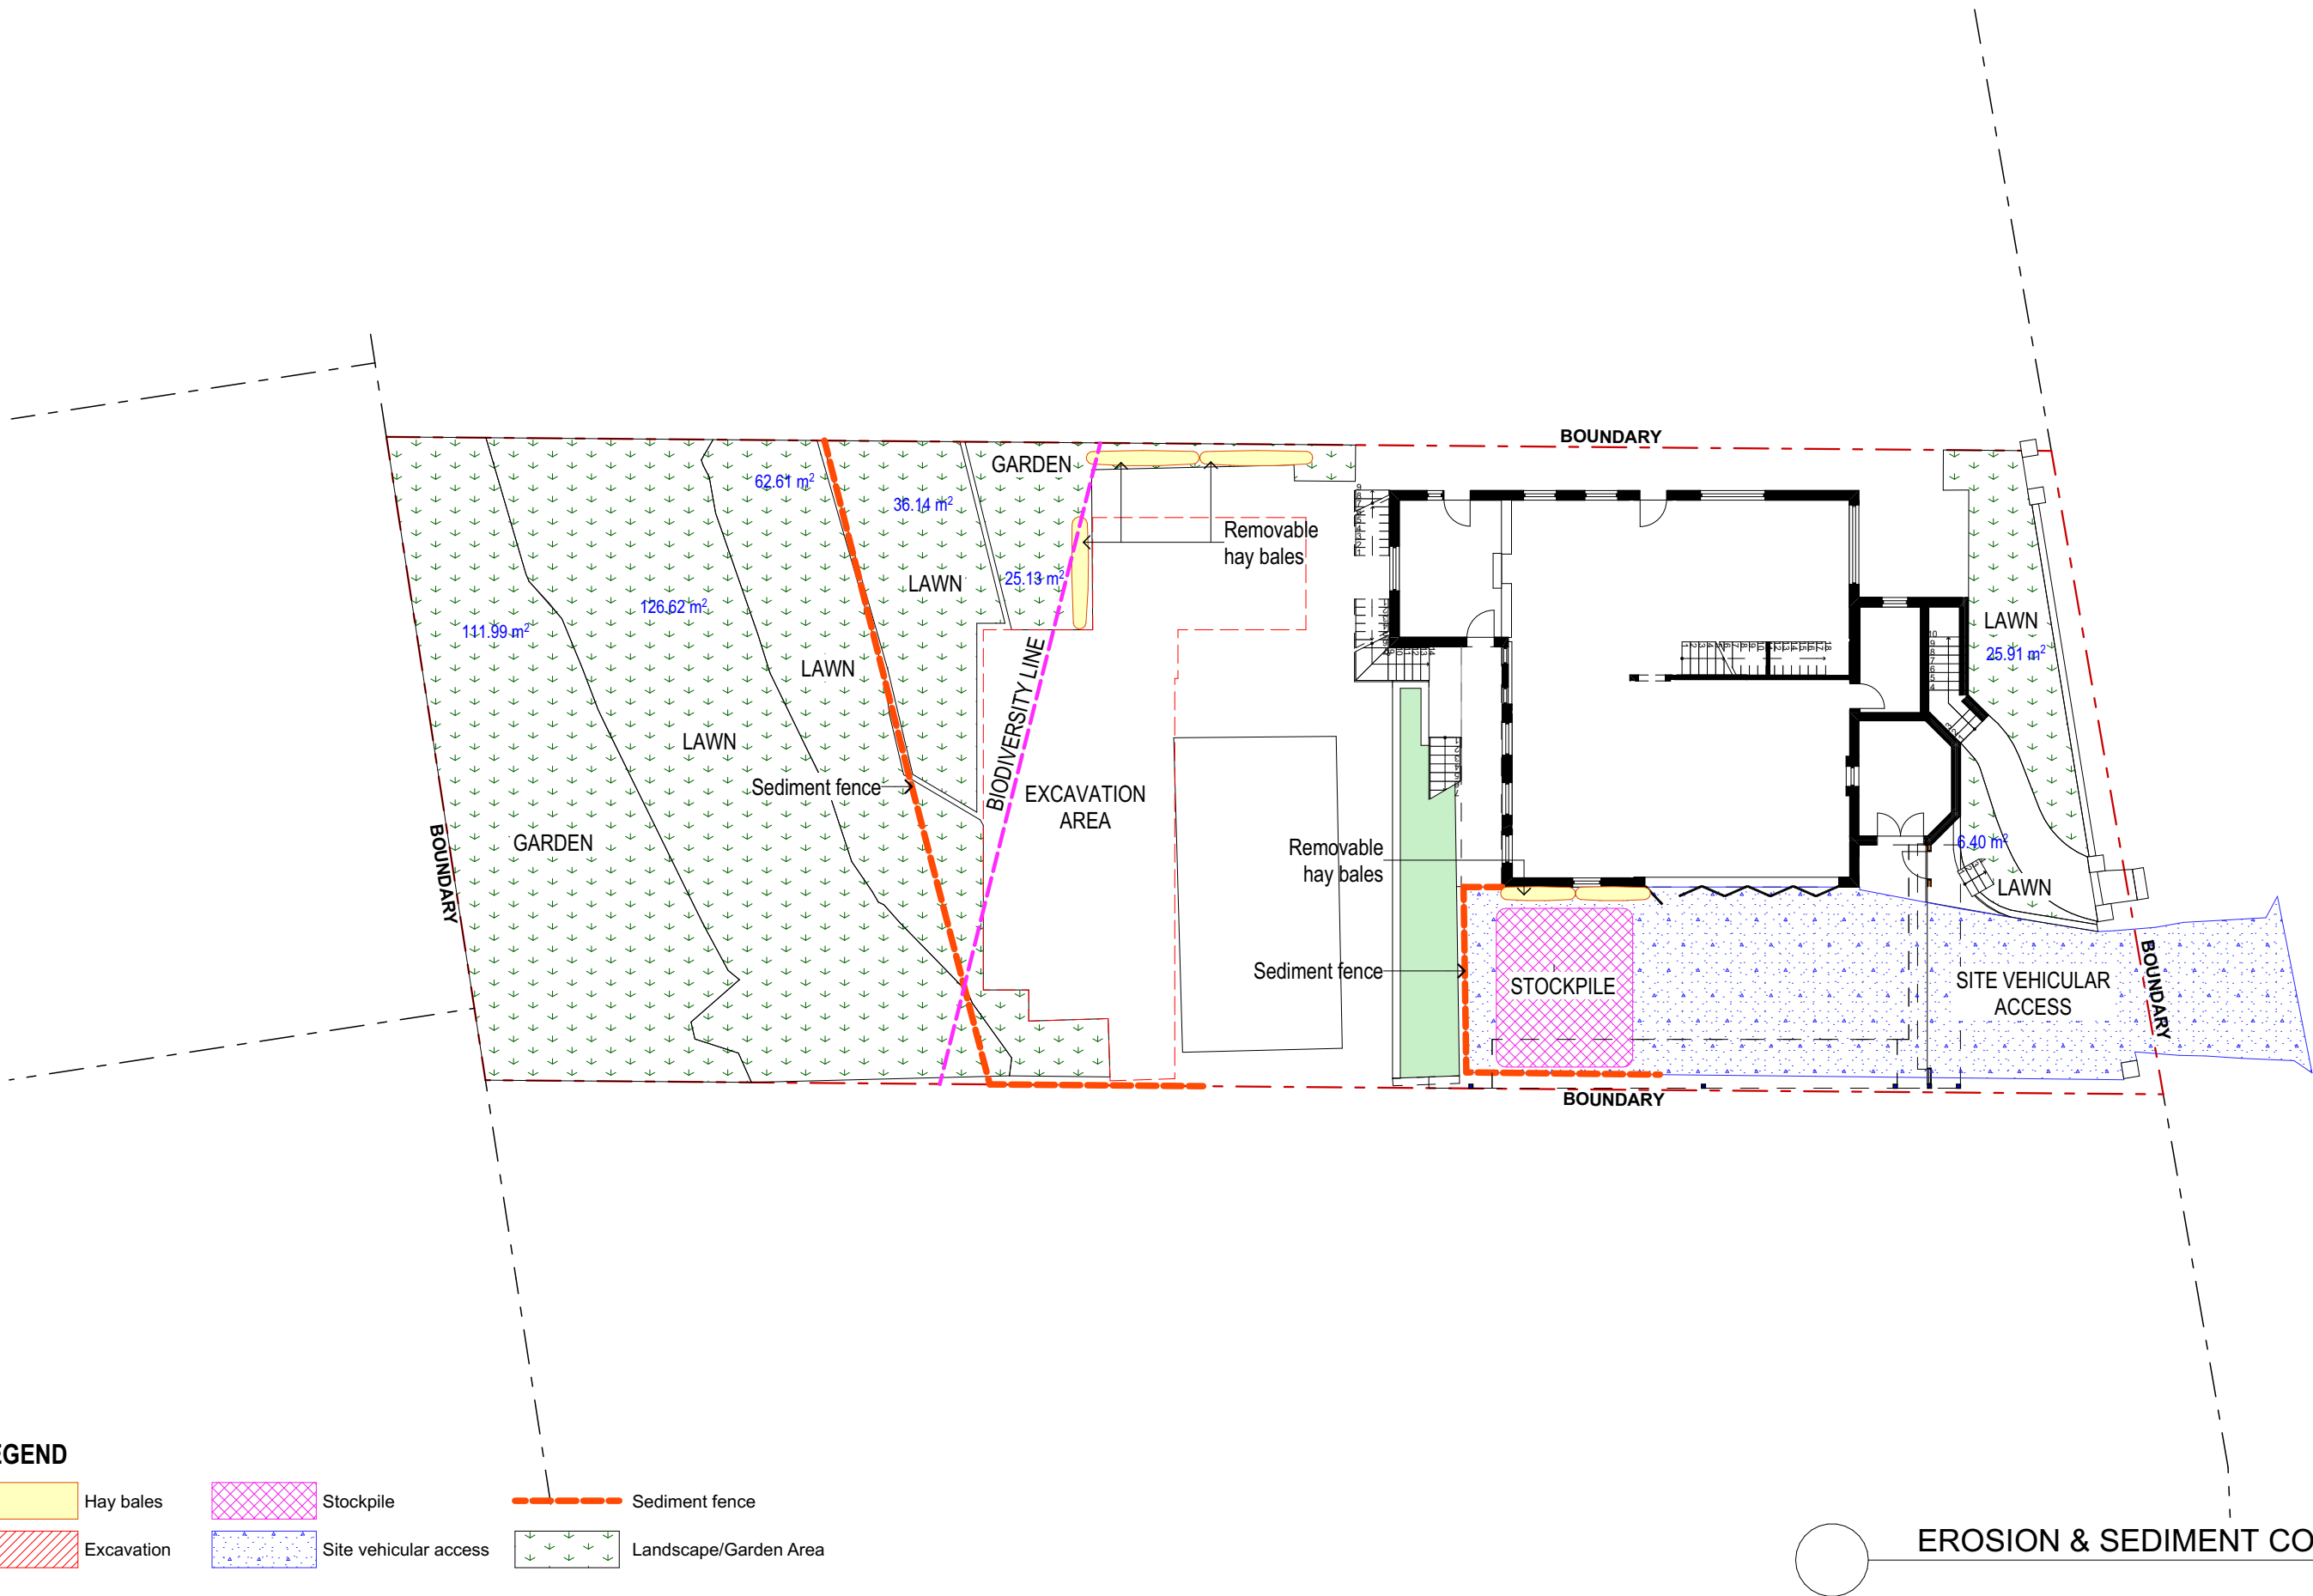

EROSION & SEDIMENT CONTROL PLAN
1:200

	NOTES: This drawing is and remains copyright and is the property of mm+j architects p/l. It may not be used or copied in whole or in part without written consent. All dimensions to be verified on site. This drawing is not to be used for construction purposes. DEVELOPMENT APPLICATION	REV	DATE	DESCRIPTION		CLIENTS: ANTHONY COBURN	PROJECT: ALTERATIONS & ADDITIONS TO DETACHED RESIDENCE 94 WHALE BEACH ROAD, WHALE BEACH NSW 2107	TITLE: EROSION & SEDIMENT CONTROL PLAN	SCALE: 1:200	DRAWING NO: DA05
		A	30.05.2022	DA Lodgement					DRAWN: VAC	
									DATE: 1/06/2022	
									JOB NO: 2142	
									ISSUE: A	