

39 STELLA STREET, COLLAROY PLATEAU

STORMWATER MANAGEMENT PLAN

| DRAWING NUMBER | REVISION | DRAWING TITLE |
|----------------|----------|---------------|
| DR-000 | 1 | LEGEND |
| DR-001 | 1 | PIPE LAYOUT |
| DR-002 | 1 | DETAILS |

NOTES:

1. ALL DIMENSIONS TO BE CONFIRMED ON SITE PRIOR TO CONSTRUCTION.

2. SITE LAYOUT BASED ON ARCHITECTURAL PLANS BY BLUE SAMUELA MADEJ-MURPHY (AUGUST 2021).

3. LOCATION OF ALL SERVICES MUST BE CONFIRMED ON SITE PRIOR TO COMMENCEMENT OF EXCAVATION WORKS.

4. ALL STORMWATER DRAINAGE PIPES AND ASSOCIATED DEVICES ARE TO BE INSTALLED IN ACCORDANCE WITH THE RELEVANT STANDARDS, THE BUILDING CODE OF AUSTRALIA, MANUFACTURER’S RECOMMENDATIONS, SYDNEY CATCHMENT AUTHORITY RECOMMENDED PRACTICE, AND LOCAL COUNCIL, AS APPLICABLE.

5. ALL INVERT LEVELS PROVIDED ON THIS DRAWING ARE REDUCED TO AHD AND BASED ON INTERPOLATED SURFACE LEVELS AND SYSTEM REQUIREMENTS
6. WHERE POSSIBLE, PIPEWORK SHALL BE LOCATED EXTERNAL TO THE BUILDING.

7. DOWNPIPES AND STORMWATER LINES TO BE SEALED DN100 uPVC UNDD OTHERWISE NOTED.


8. STORMWATER PIPES TO BE GRADED AT A MINIMUM 1% UNDD NOTED OTHERWISE.

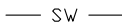
9. ALTERNATIVE GUTTER AND DOWNPIPE CONFIGURATION MAY BE INSTALLED PROVIDED IT COMPLIES WITH AS3500.


10. ALL PIPE AND CONDUITS TO BE MARKED IN ACCORDANCE WITH AS1345 – 1995.


11. TRENCHES AND SERVICE SEPARATIONS IN ACCORDANCE WITH AS/NZS 5601, AS/NZS 3500, AND AS/CA S009.

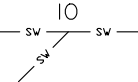
LEGEND:

- 

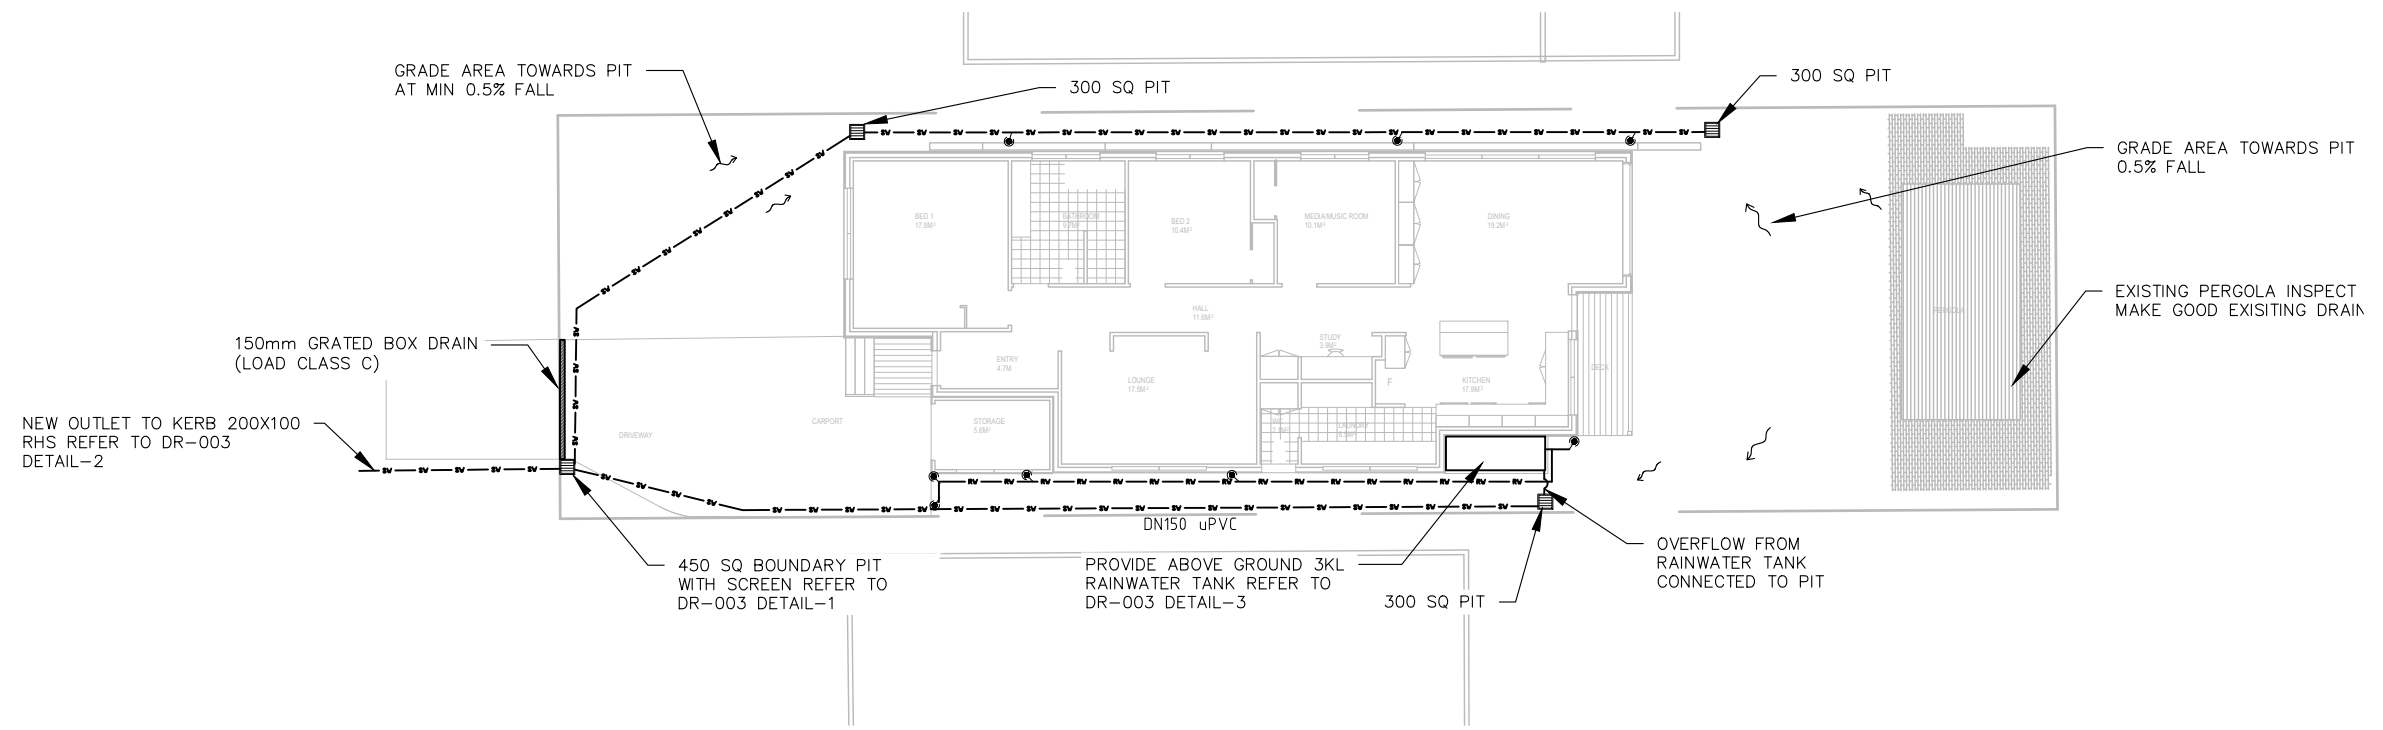
DOWNPIPE
- 


STORMWATER PIPE
- 

RAINWATER PIPE
- 

DRAINAGE PIT
- 

INSPECTION OPENING



| | | | | | | | | | | | | | | | |
|---|-----|----|------------|----------------|--------------------|---|-----|---------|------------|--|---|------------------------------------|----------------|---------|------|
| This drawing is confidential and shall only be used for the purposes of this project. | | | | | Scale 1:200 | THE SIGNING OF THIS TITLE BLOCK CONFIRMS THE DESIGN AND DRAFTING OF THIS PROJECT HAVE BEEN PREPARED AND CHECKED IN ACCORDANCE WITH THE STELLEN QUALITY ASSURANCE SYSTEM | | | |  Stellen Consulting ABN 61 149 095 189 | This design complies with: AS3500.3:2018 | 39 STELLA STREET, COLLAROY PLATEAU | | | |
| REVISIONS | 0 | DD | 17/09/2021 | ISSUED FOR DA. | YYA | DESIGNED | DD | CHECKED | YYA | | | PIPE LAYOUT | | | |
| | No. | BY | DATE | DESCRIPTION | APPD | DRAWN | DD | CHECKED | YYA | | | Size | Status | Dwg No. | Rev. |
| | | | | | | APPROVED | YYA | DATE | 17/09/2021 | | | A3 | ISSUED FOR DA. | DR-001 | 1 |



NOT TO SCALE



NOT TO SCALE




NOT TO SCALE

A cross-sectional diagram of a diverter assembly. At the top, two vertical pipes enter a horizontal pipe. Below this, a circular 'DIVERTER CHAMBER' contains a 'BALL FLOAT'. Below the chamber is a 'PLASTIC FILTER SCREEN'. Below the screen is a 'SOCKET' which contains a mesh filter. At the bottom, a 'NUT AND TAIL TO FLOW CONTROL VALVE. DISCHARGE TO GROUND' is shown.



NOT TO SCALE

| |
|---|
| This drawing is confidential and shall only be used for the purposes of this project. | | | | | | | | | | Scale | | THE SIGNING OF THIS TITLE BLOCK CONFIRMS THE DESIGN AND DRAFTING OF THIS PROJECT HAVE BEEN PREPARED AND CHECKED IN ACCORDANCE WITH THE STELLEN QUALITY ASSURANCE SYSTEM | | | | | | | | | | <div> Stellen Consulting ABN 61 14 9 095 189</div> | | | | | | | | | | This design complies with: AS3500.3:2018 | | | | | | | | | | 39 STELLA STREET, COLLAROY PLATEAU | |
| REVISIONS | |