


NORTH ELEVATION

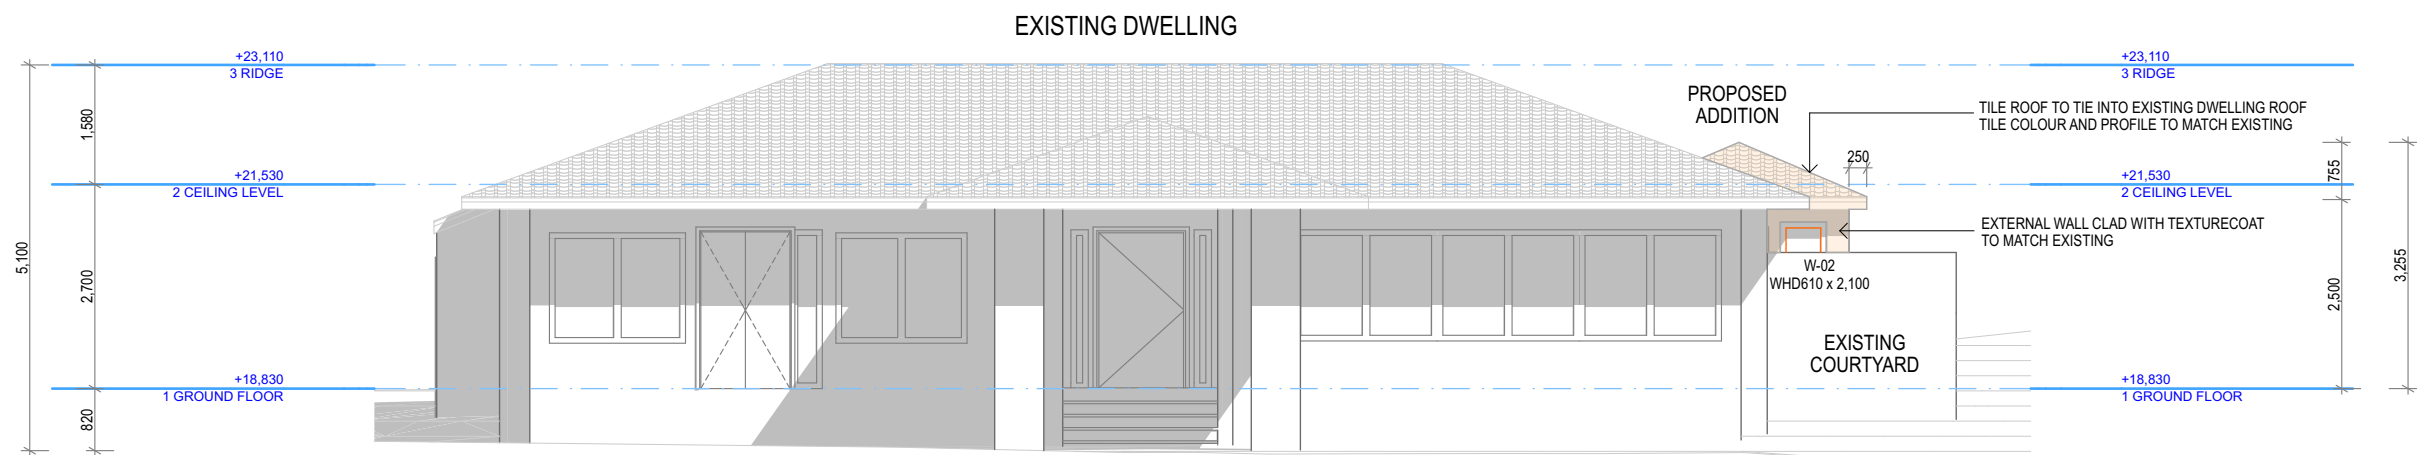

EAST ELEVATION



Raw Concept Designs

Alterations - Bayview Residence

#Client Full Name
11 Bayview Place, Bayview NSW 2104

Lot: 23 / DP: 31468

P #Client Phone Number
E #Client E-mail

Raw Concept Designs

ABN 40 878 478 415


P (02) 96864514
E kathryn@rawconceptdesigns.com.au
W www.rawconceptdesigns.com.au

General Notes
The Builder shall check all dimensions and levels on site prior to construction.
Notify any errors, discrepancies or omissions to the Designer.
Drawings shall not be used for construction purposes until issued for construction.
Do not scale drawings.
All boundaries and contours subject to survey.


NORTH / EAST ELEVATION

6

1:100
17/10/20

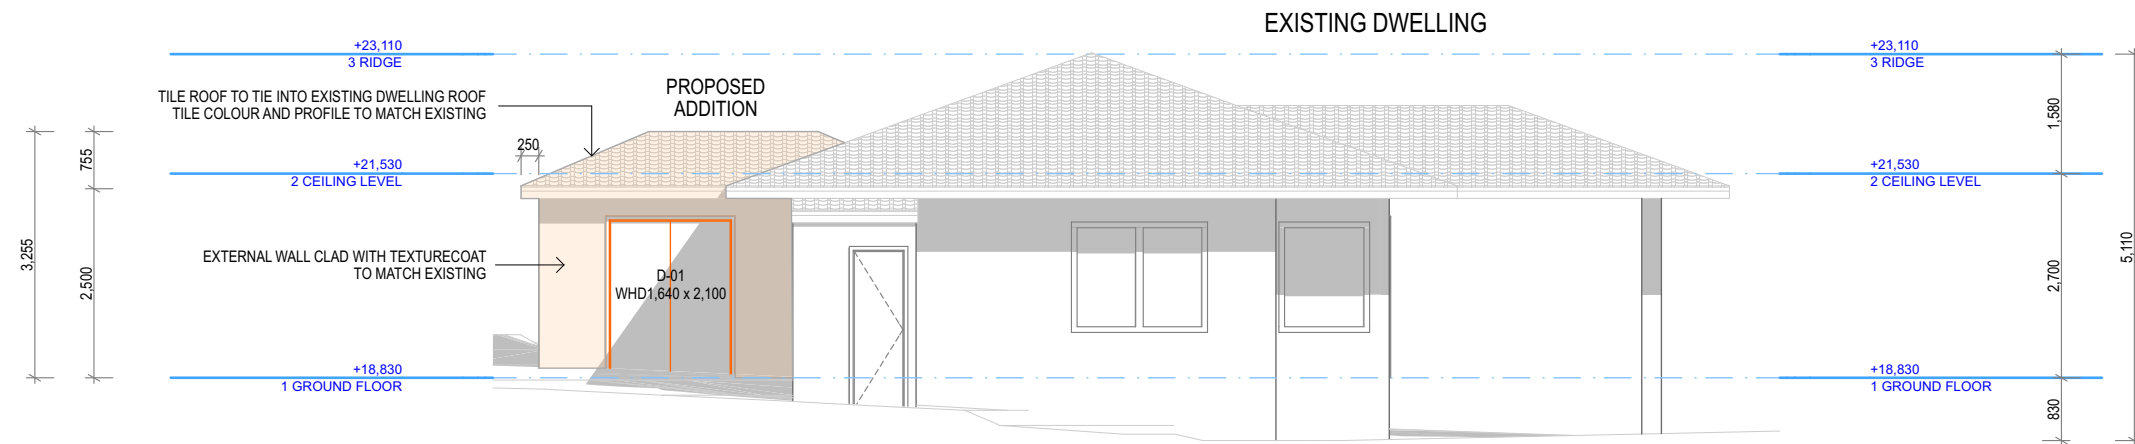

SOUTH ELEVATION

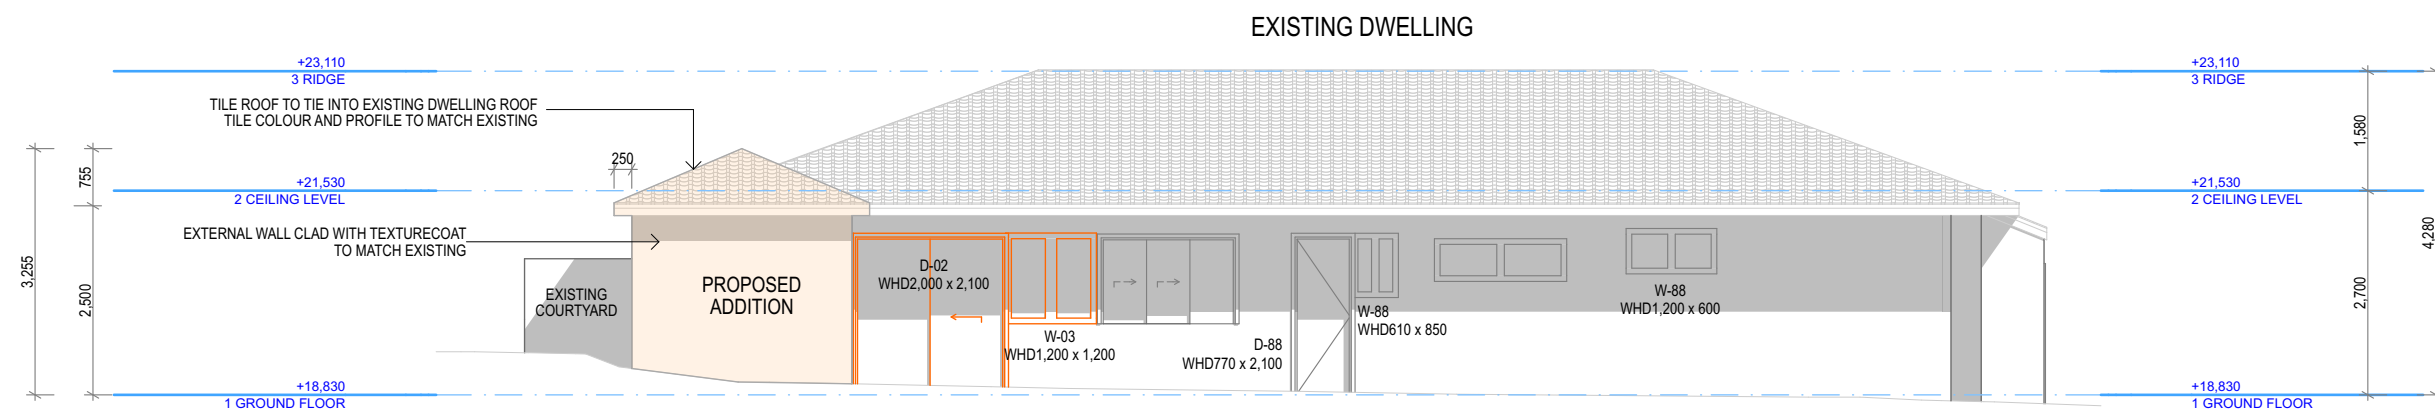

WEST ELEVATION



Raw Concept Designs

Alterations - Bayview Residence

#Client Full Name
11 Bayview Place, Bayview NSW 2104

Lot: 23 / DP: 31468

P #Client Phone Number
E #Client E-mail

Raw Concept Designs

ABN 40 878 478 415

P (02) 96864514
E kathryn@rawconceptdesigns.com.au
W www.rawconceptdesigns.com.au

General Notes
The Builder shall check all dimensions and levels on site prior to construction.
Notify any errors, discrepancies or omissions to the Designer.
Drawings shall not be used for construction purposes until issued for construction.
Do not scale drawings.
All boundaries and contours subject to survey.

SOUTH / WEST ELEVATION

7

1:100
17/10/20