



WALL LEGEND

NEW STUD FRAMED PARTITION WALL

EX STUD FRAMED PARTITION WALL

EX BRICK WALL

Advance Builling Approvals Pty Lt6ONSTRUCTION NOTES:

This document is referred to in

Construction Certificate

Complying Development Certificate

2.1 Is the responsibility of the Building
Contractor Confirm all Measurements onsite
PROR TO CONSTRUCTION.

Accredited Certifier: Harry Cheuk
Registration No. BPB0060

Signed Date 13/441


Signed Date 13/441


Signed Date 13/441

All New Partitions to be full hieght 90MM thick
Stip of Framing at 450MM centres, knogged to suit
Shop Fittings, all New Partitions to be Clad in
Ether 13MM Painted PlasterBoard or 12MM
Plywood (as Indicated) flush with ex wall face.

5. 150MM High Brushed Alum Skirts to all New And
Ex PB CLAD Partitions.

6. Refer to 200 Series for Elevations.

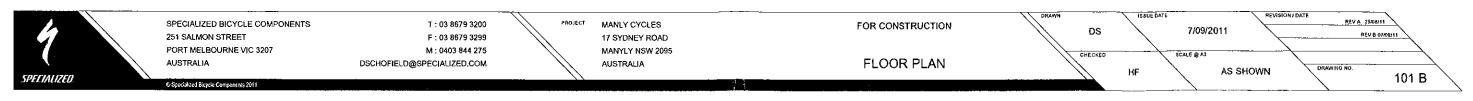

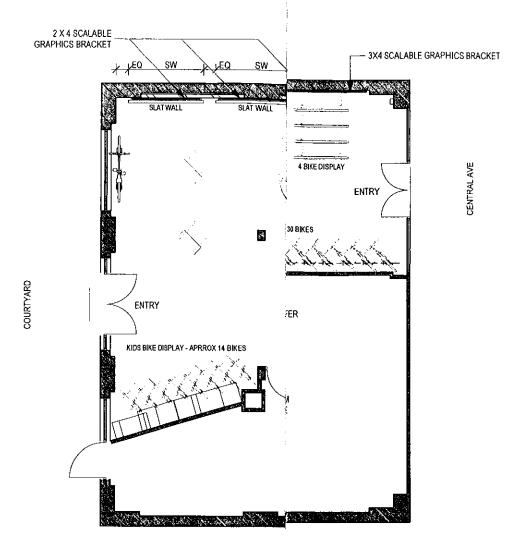

01 FURNITURE LAYOUT PLAN 1:100



FURNITURE AND SHOP FITTINGS NOTES

1. SHOP FITTER TO INSTALL EVO, SLAT AND S-WORKS WALLS, ALLOW FOR TS FLUORO BATTENS TO BEHIND ALL FOUR SIDES OF EVO, SLAT AND S-WORKS WALLS, EVO, SLAT AND S-WORKS WALLS TO BE WIRED BACK TO AN INDIVIDUAL LIGHTING CONTROL PANELSWITCH,

2. PALE GREY FIXTURES AND FITTINGS DENOTES SUPPLY BY SPECIALIZED AND INSTALLED BY SHOPFITTER, BLACK FIXTURES AND FITTINGS DENOTES SUPPLIED AND INSTALLED BY SHOPFITTER.

