


A	FIRST ISSUE	03/03/17

THIS NOTICE MUST NOT BE ERASED

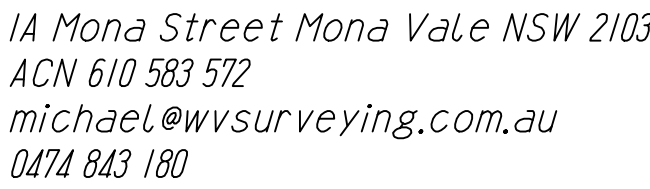

DATUM: AUSTRALIAN HEIGHT DATUM (AHD)
B.M. PM 5313
R.L. 4.199
SOURCE: S.C.I.M.S.


Client Details

BEAMS BUILDING
63 GONDOLA ROAD
NORTH NARRABEEN NSW 2101


Drawing Title DETAIL AND LEVELS OVER
63 GONDOLA ROAD
NORTH NARRABEEN NSW 2101
BEING LOT 218 IN DP.16212

PROJECT: 629		PAGE 1 OF 1
Date of survey 28/02/17	Drawing No. 629detail 1	
Scale 1:100	Rev. A	

LEGEND	
BL	BALCONY
BMP/L	BENCH MARK PLACED
CL	CENTERLINE
CON	CONCRETE
DH/W/D	DRILL HOLE AND WING FOUND
DS	DOOR SILL LEVEL
ELO	ELECTRICITY OVERHEAD
LAN	LANDING
NS	NATURAL SURFACE
PAT	PATIO
PP	POWER POLE NETWORK
RF	ROOF
RR	ROOF RIDGE
SMH	SEWER MAN HOLE
STN	STATION
STR	STAIRS
TG	TOP OF GUTTER
TKB	TOP OF KERB
TW	TOP OF WALL
VC	VEHICLE CROSSING
WM	WATER METER

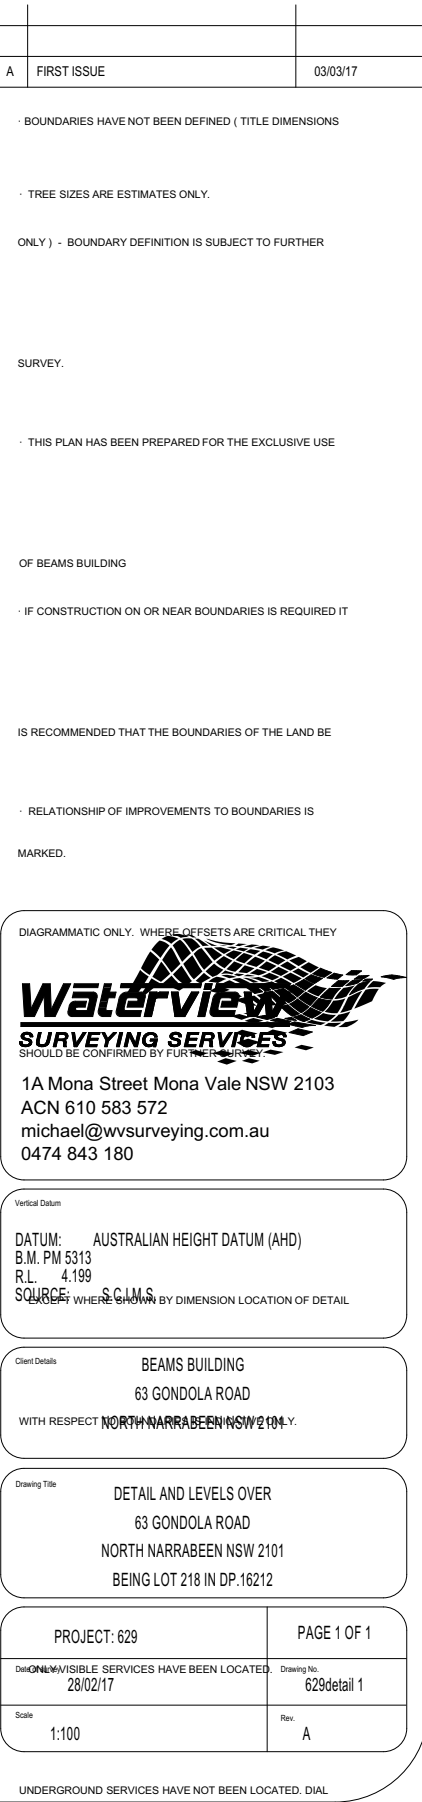

Scale: A3 as noted	Date: 20/08/19
Status: DA	Checked By: GBJ
Project No. RP1018BEE	Drawing No. DA1002

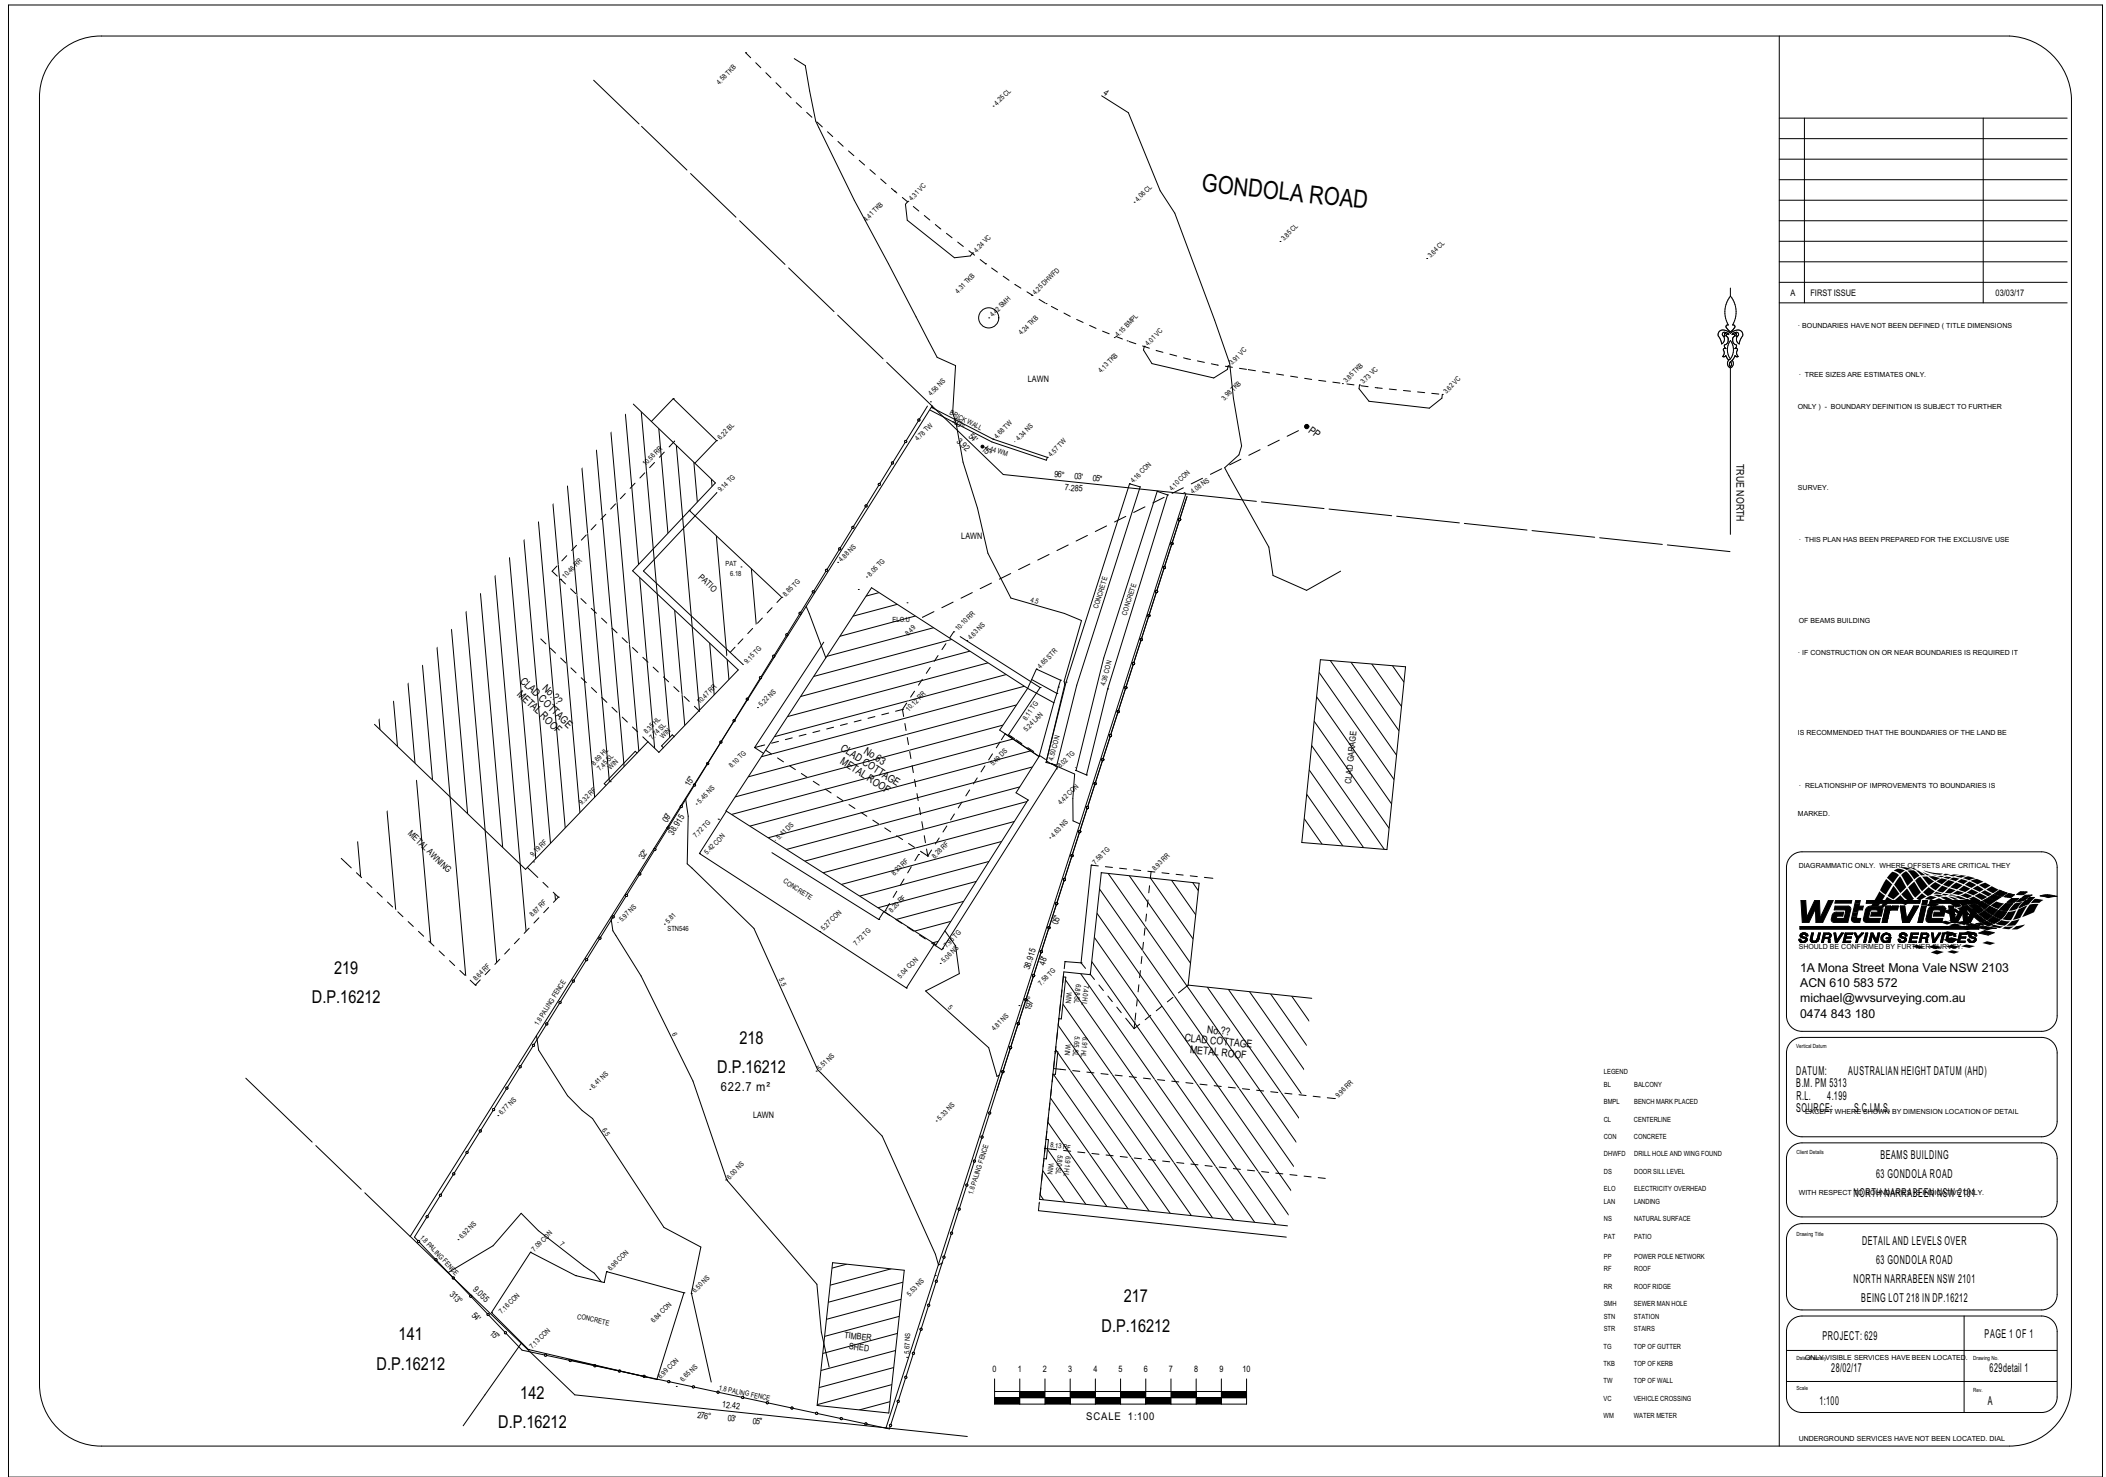

1 Survey 1:300

Builder to Check and Confirm all Measurements Prior to Commencement

DA APPLICATION ONLY
NOT FOR CONSTRUCTION