




1

SHADOW DIAGRAM - JUNE 21 - 9AM  
Scale @ A1 = 1:500



1

SHADOW DIAGRAM - JUNE 21 - 12PM  
Scale @ A1 = 1:500

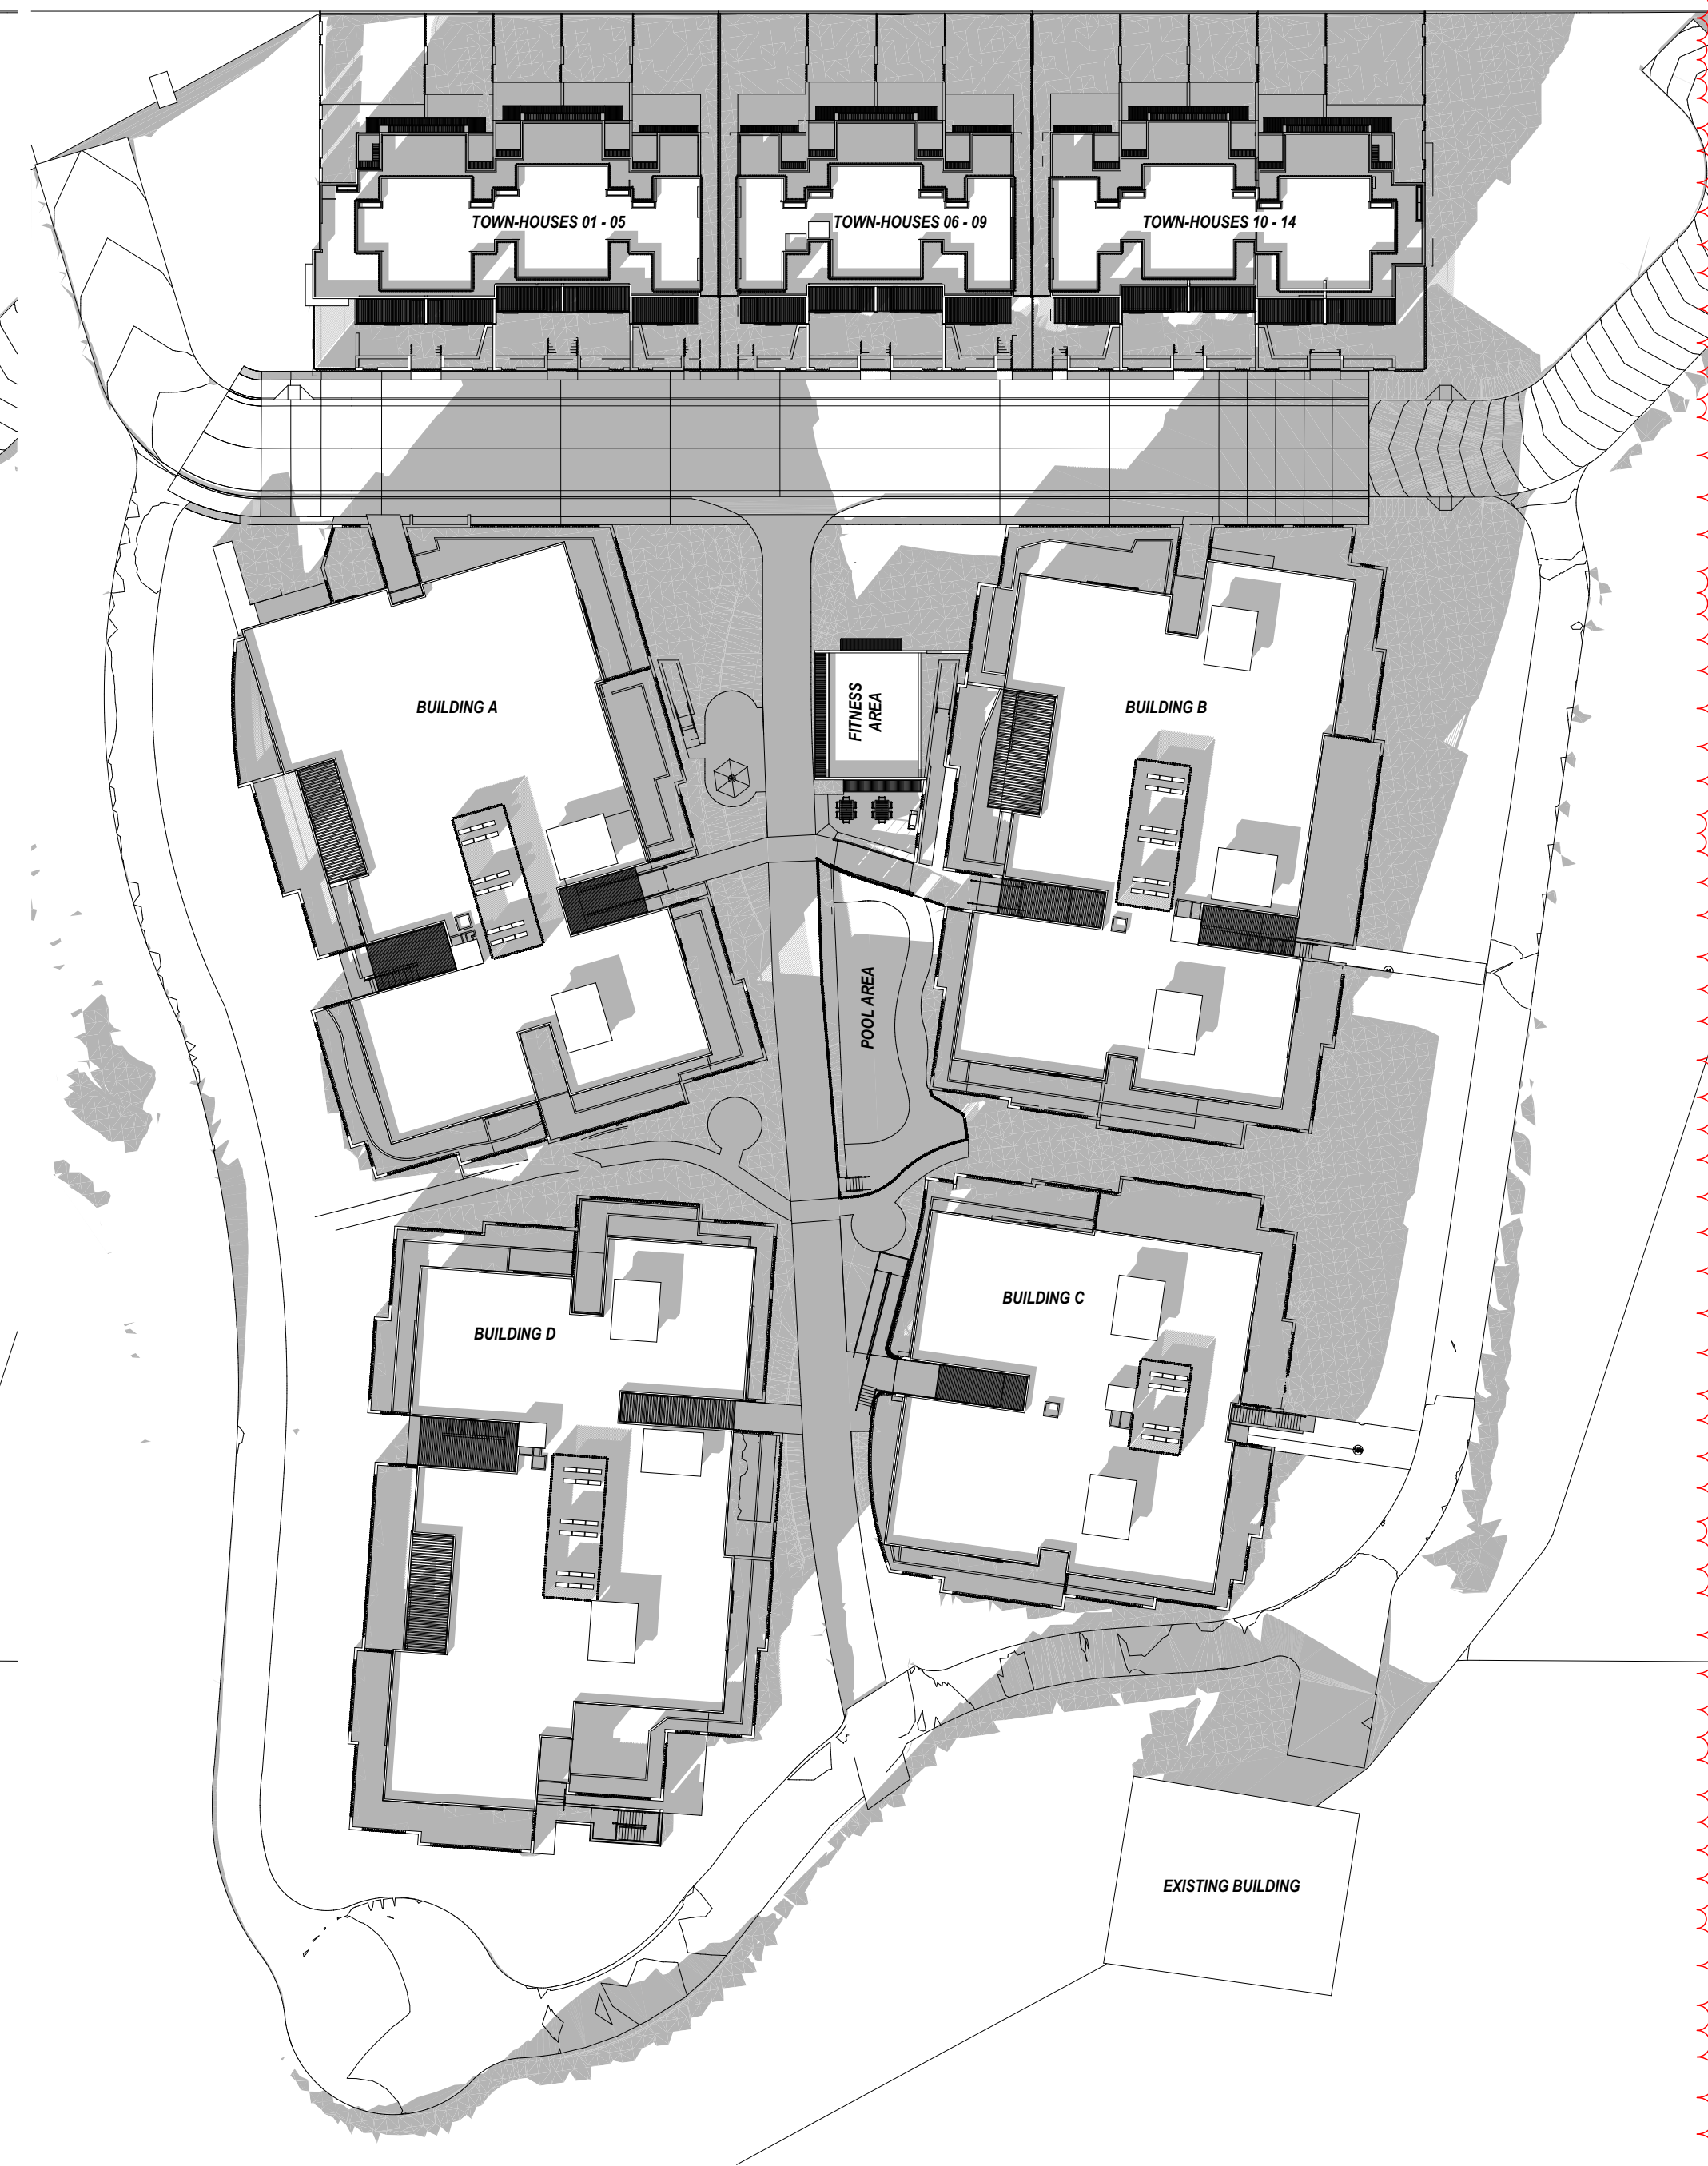

1

SHADOW DIAGRAM - JUNE 21 - 3PM  
Scale @ A1 = 1:500

0 2 5 10 20m

Rev	Date	Amendment	By	Rev	Date	Amendment	By
01	22/11/2023	ISSUE FOR S4.56(4)					

GENERAL NOTES:

- ALL DIMENSIONS AND SIZES ARE IN MILLIMETRES. DO NOT SCALE DRAWINGS. PREFERENCES OF DIMENSIONED MEASUREMENT TO BE TAKEN OVER SCALED MEASUREMENTS.
- ALL WALL THICKNESSES DIMENSIONED OR NOTED ARE NOMINAL SIZES ONLY.
- INFORMATION INDICATED IN THIS DOCUMENT MAY BE CRUCIAL TO THE SAFE AND PROPER FUNCTIONING OF THE PROJECT. DO NOT ALTER ANY ASPECT WITHOUT REFERENCE TO THE ARCHITECT.
- READ THIS DRAWING IN CONJUNCTION WITH RELEVANT CONSULTANT DRAWINGS AND SPECIFICATIONS.
- INFORM THE ARCHITECT OF ANY DISCREPANCIES.
- THE WORK IS TO BE COMPLETED IN ACCORDANCE WITH THE NATIONAL CONSTRUCTION CODE OF AUSTRALIA, AUSTRALIAN STANDARDS, SAA CODES AND ALL RELEVANT CONDITIONS BY LAW.
- THE BUILDING MANUFACTURER SHALL CHECK AND VERIFY ALL DIMENSIONS, RL, GROUND LINES AND CONSTRUCTION METHODS PRIOR TO COMMENCEMENT OF WORK.
- A COPY OF THIS PLAN IS TO BE SUBMITTED BY THE PROPRIETOR TO THE WATERBOARD FOR APPROVAL AS REQUIRED BY THE LOCAL COUNCIL.
- THIS DRAWING IS PROTECTED BY COPYRIGHT. IT MAY ONLY BE USED FOR THE PURPOSE FOR WHICH IT IS ISSUED.

Structural Engineer:  
Van Der Meer

Mechanical Services:  
AASAN Consulting

Electrical Services:  
Cupac

Hydraulic Services:  
ITM Design

Fire Services:  
Scientific Fire Services

Access Consultant:  
Jensen Hughes

Principal Certifying Authority:  
Metropolitan

Landscape Architect:  
Site Design Studios

Acoustic Engineer:  
Acoustic Logic

ISSUE FOR S4.56(4)

Project: RESIDENTIAL DEVELOPMENT

Client: **KLIATRO**

Address:  
8 Forest Road Warriewood NSW 2102 Australia

Project No: Pn\_0800

Checked: Drawn:

Scale@A1:

Date: 22/11/2023

Drawing Title:

Shadow Diagram June 21

Revision:

01

Drawing No:

A601



ARCHITECTURE DESIGN STUDIO (NSW) PTY LTD  
1/7 Murray Rose Avenue, Sydney Olympic Park NSW 2127  
P: 02 9763 1888  
info@adsarchitects.com | www.adsarchitects.com  
ABN: 90 616 216 196  
NSW Nominated Architect Pavlo Doroch 9170