

LANDSCAPE AREA

LANDSCAPE AREA AVAILABLE = SITE AREA - (FOOTPRINT+VERANDAH+GARAGE+STEPS+DRAINAGE CANAL+DRIVEWAY) SM


LANDSCAPE AREA AVAILABLE = 870 - (229+44.1+45.6+8+27.3+5.2) SM

LANDSCAPE AREA AVAILABLE = 870 - 360 SM

LANDSCAPE AREA AVAILABLE = 510 SM (58.6%)

LANDSCAPE AREA REQUIRED = SITE x 60% SM

LANDSCAPE AREA REQUIRED = 522 SM

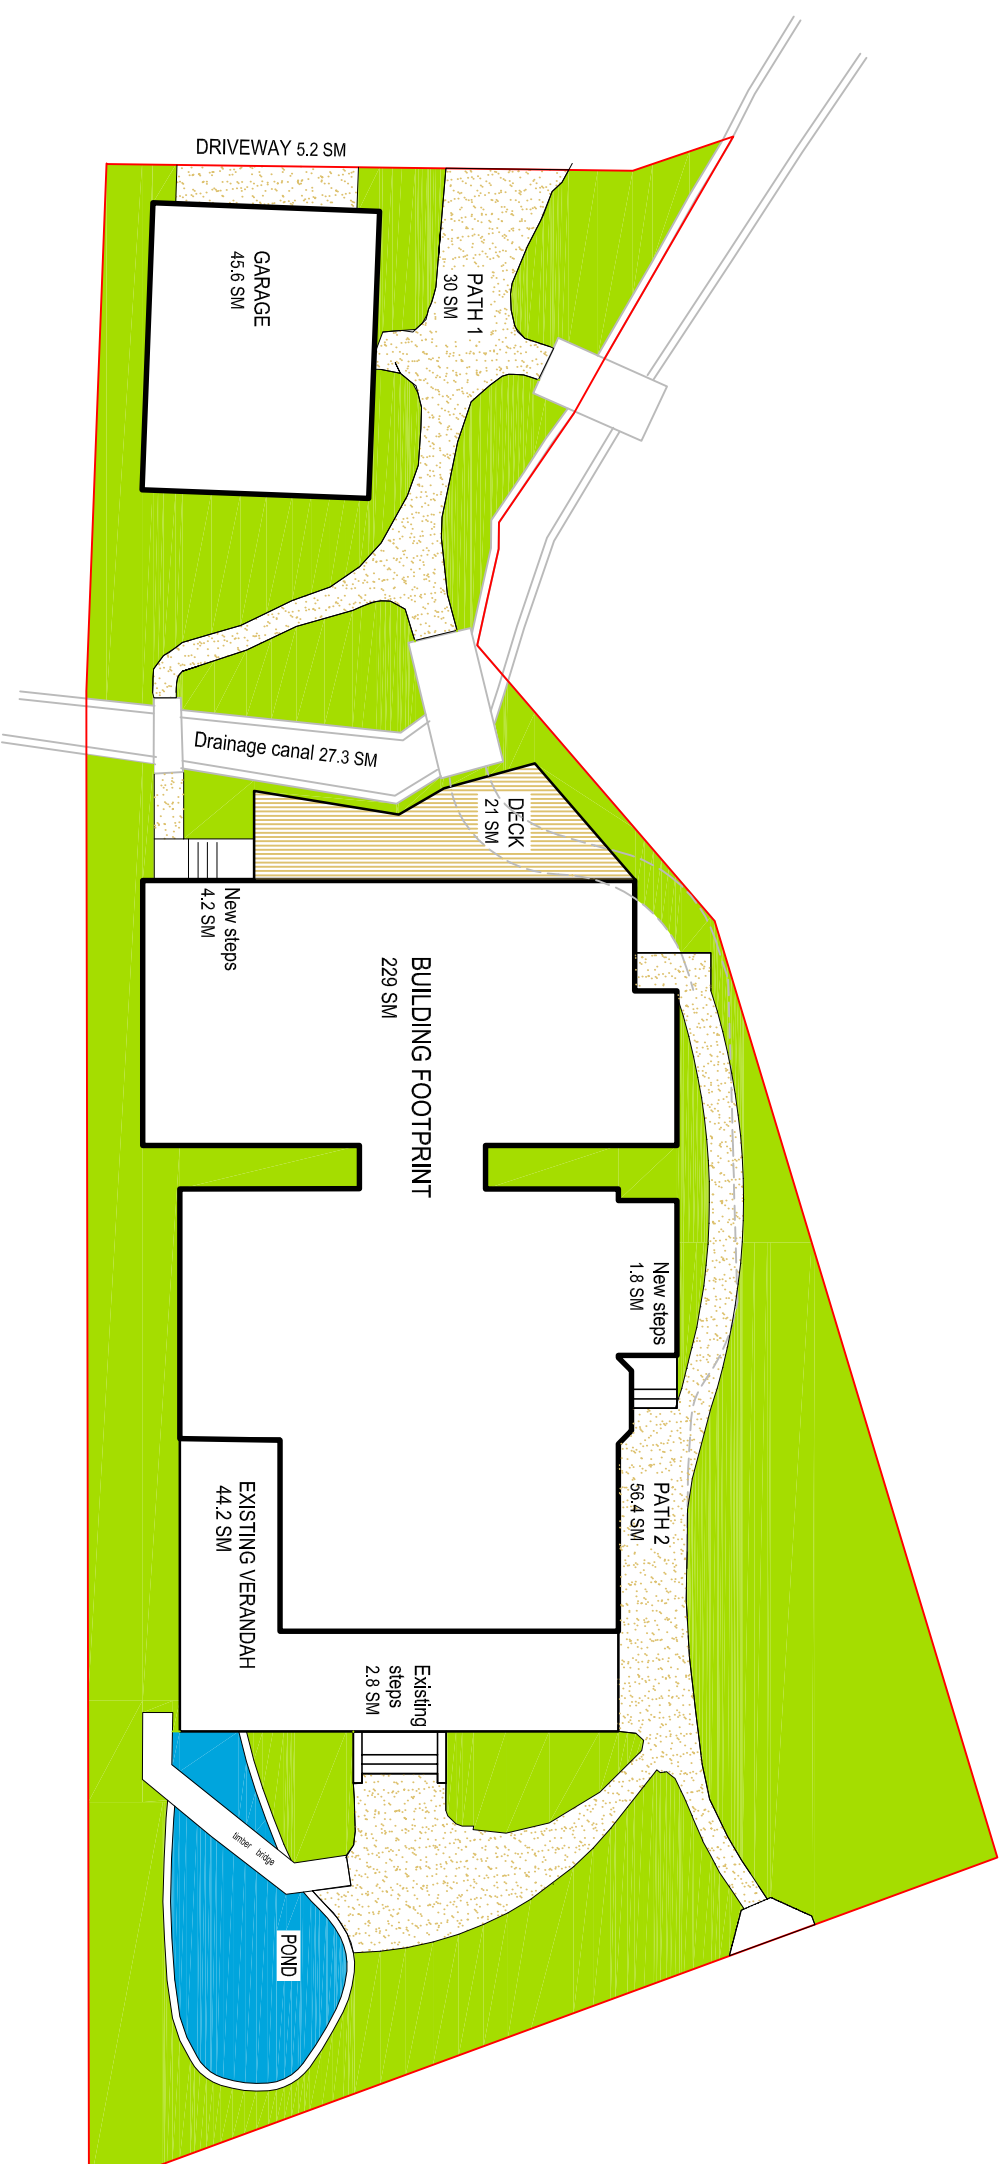

-  SOFT LANDSCAPE AREA
-  GRAVEL PATH
-  WATER FEATURE

THE SITE FOREMAN

This drawing forms part of a set of documents for which copyright is vested in THE SITE FOREMAN. It is an offence under the Copyright Act, to copy, use or reproduce, in whole or in part, any part of these documents without the written permission of the Copyright holder. Any breach of this provision will result in legal action against the person, parties or entity deemed to be responsible.

t: 1300 728 006 f: 1300 728 440

w: THESITEFORMAN.COM.AU

a: LEVEL 1, 381 LIVERPOOL ROAD ASHFIELD 2131 NSW

| ISSUE | REVISIONS | DATE |
|-------|---------------|---------|
| A | ISSUED FOR DA | 12.7.16 |

PROJECT ALTERATIONS & ADDITIONS TO DWELLING

AREA CALCULATIONS

ADDRESS 3 BILGOLA AVENUE, BILGOLA BEACH

DRAWN BY PV

SCALE 1:200

JOB NO 2480

DRAWING NO DA 11 A

