


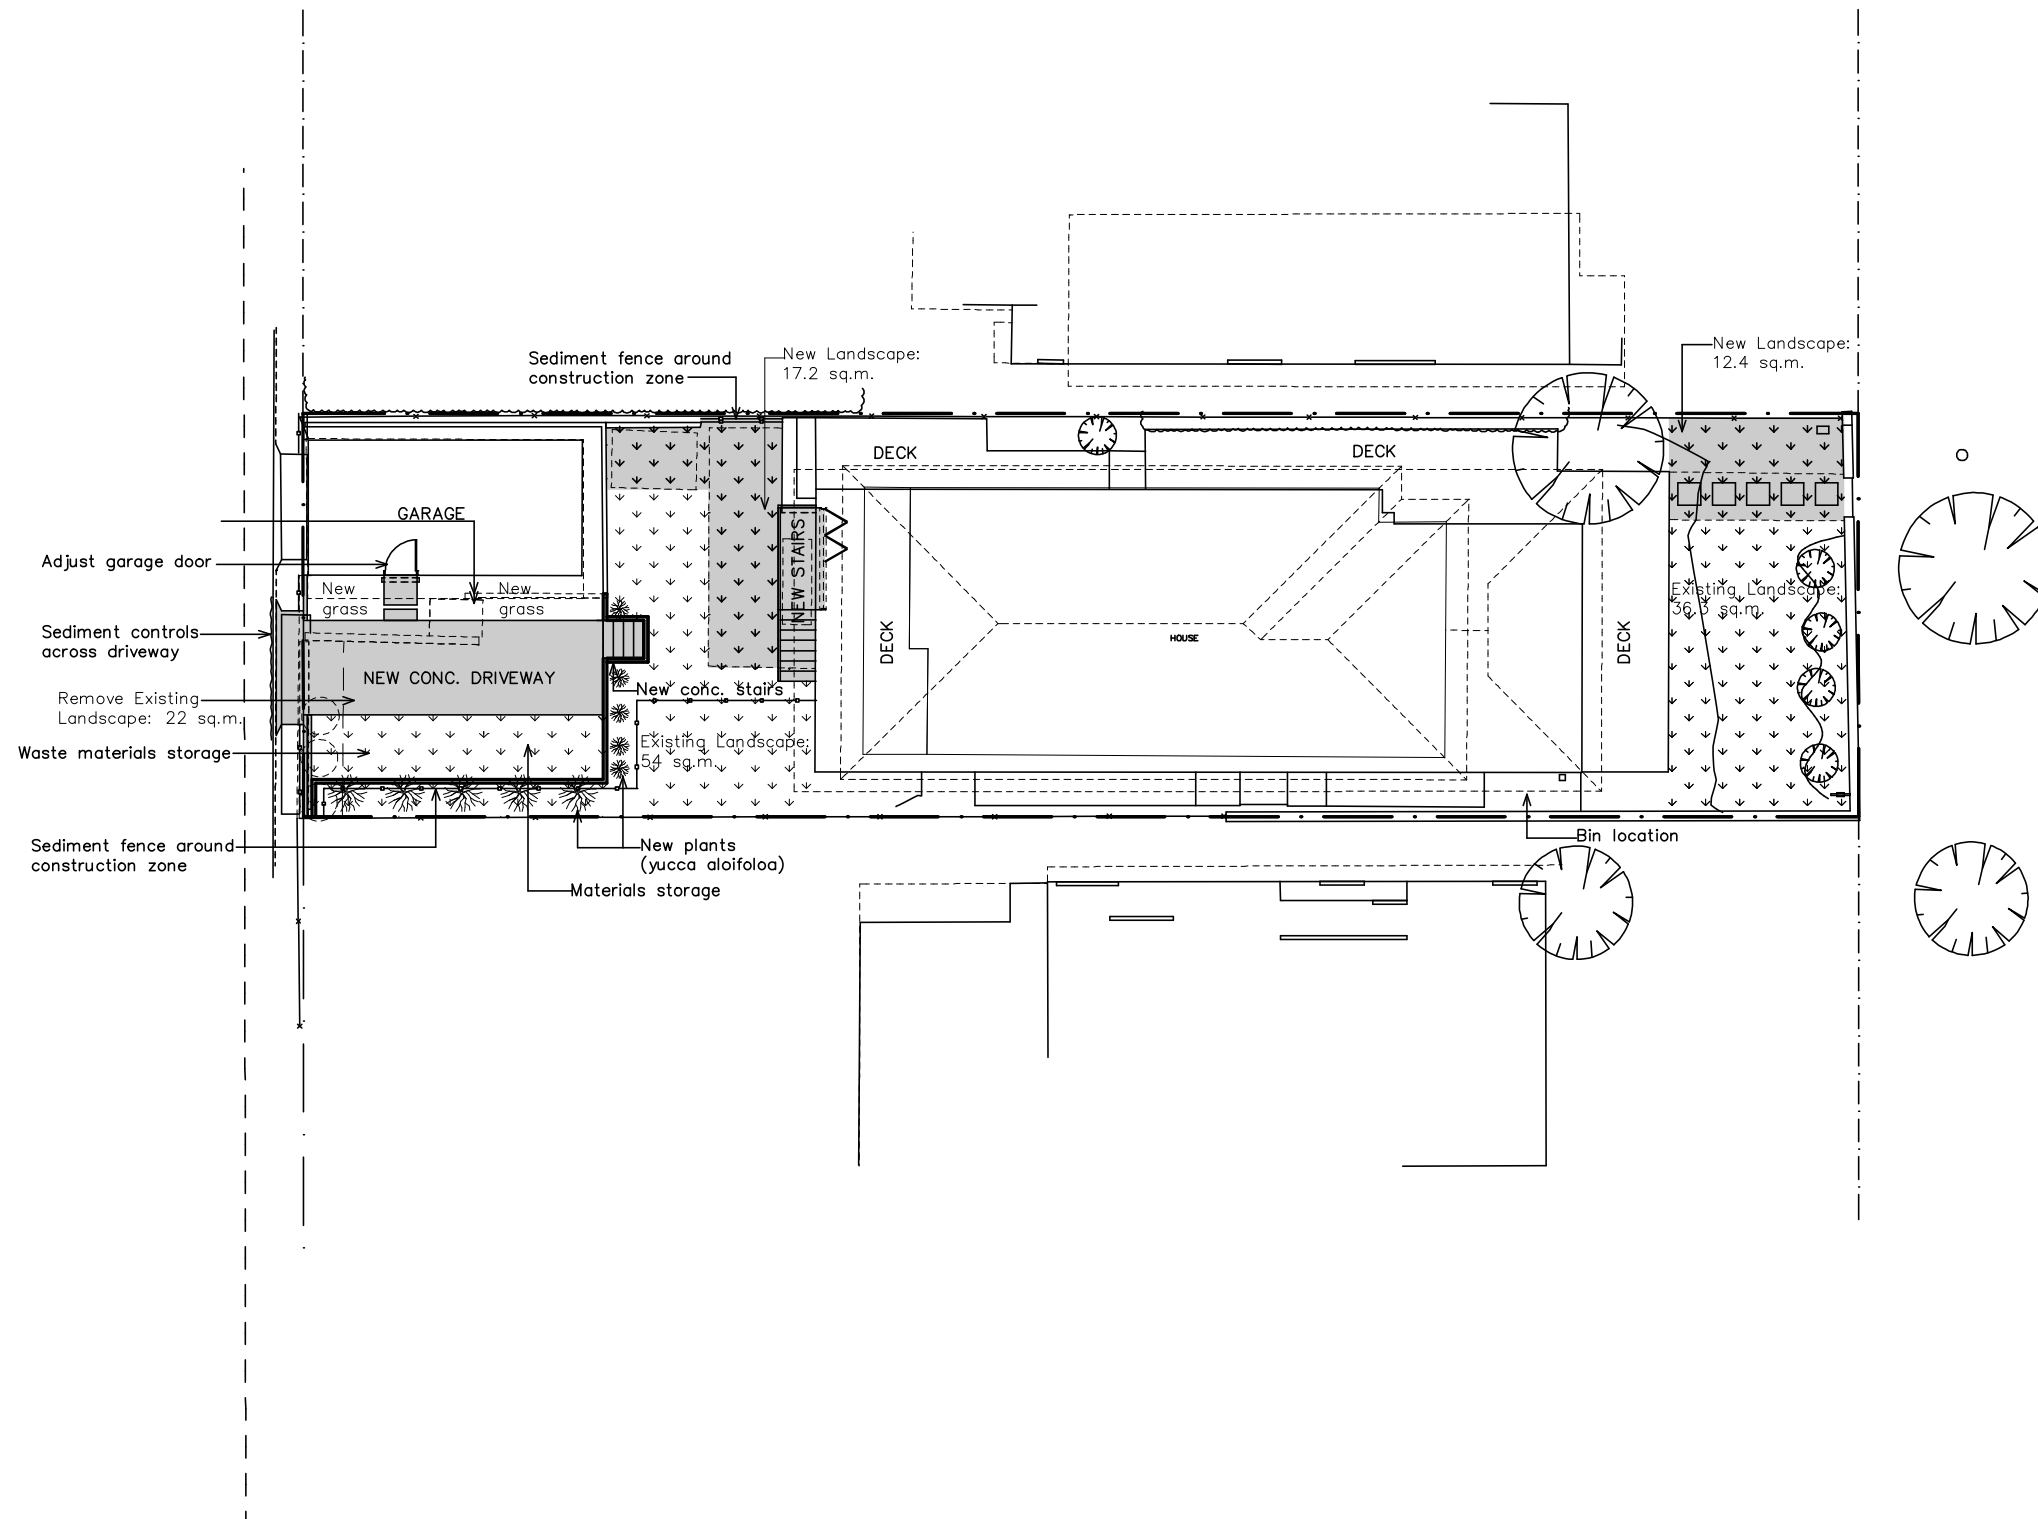

SITE AREA: 438.9 sq.m.
 EXISTING LANDSCAPED OPEN SPACE: 110.7 sq.m. (25%)
 PROPOSED LANDSCAPED OPEN SPACE: 119.9 sq.m. (27%)

NOTES:
 This drawing is the copyright of Duffy Regan Design and may not be altered, reproduced or transmitted without permission of Duffy Regan Design.
 All levels and dimensions are to be checked on site prior to commencement of any work.
 All new and altered works to relevant BCA and AS/NZ standards.
 NOT FOR CONSTRUCTION

Project: NEW DRIVEWAY, DOOR, STEPS

Job. No. 670/22

for: M. & N. Green
 at: 68 Fuller St., Colloroy Plateau

Title: LANDSCAPE PLAN & EROSION & SEDIMENT CONTROL PLAN
 Scale: 1:100 @ A3
 Date: JUNE 2022
 Drawn: D.R.

DUFFY REGAN DESIGN
 121 Soldiers Ave., Freshwater NSW 2096
 Telephone: (02) 9905 6009
 Mobile: 0416 037 847
 Email: dregandesign@gmail.com

Drawing No. DA-05

