



**APPROVED  
DESIGN**

**1:300 @A3**

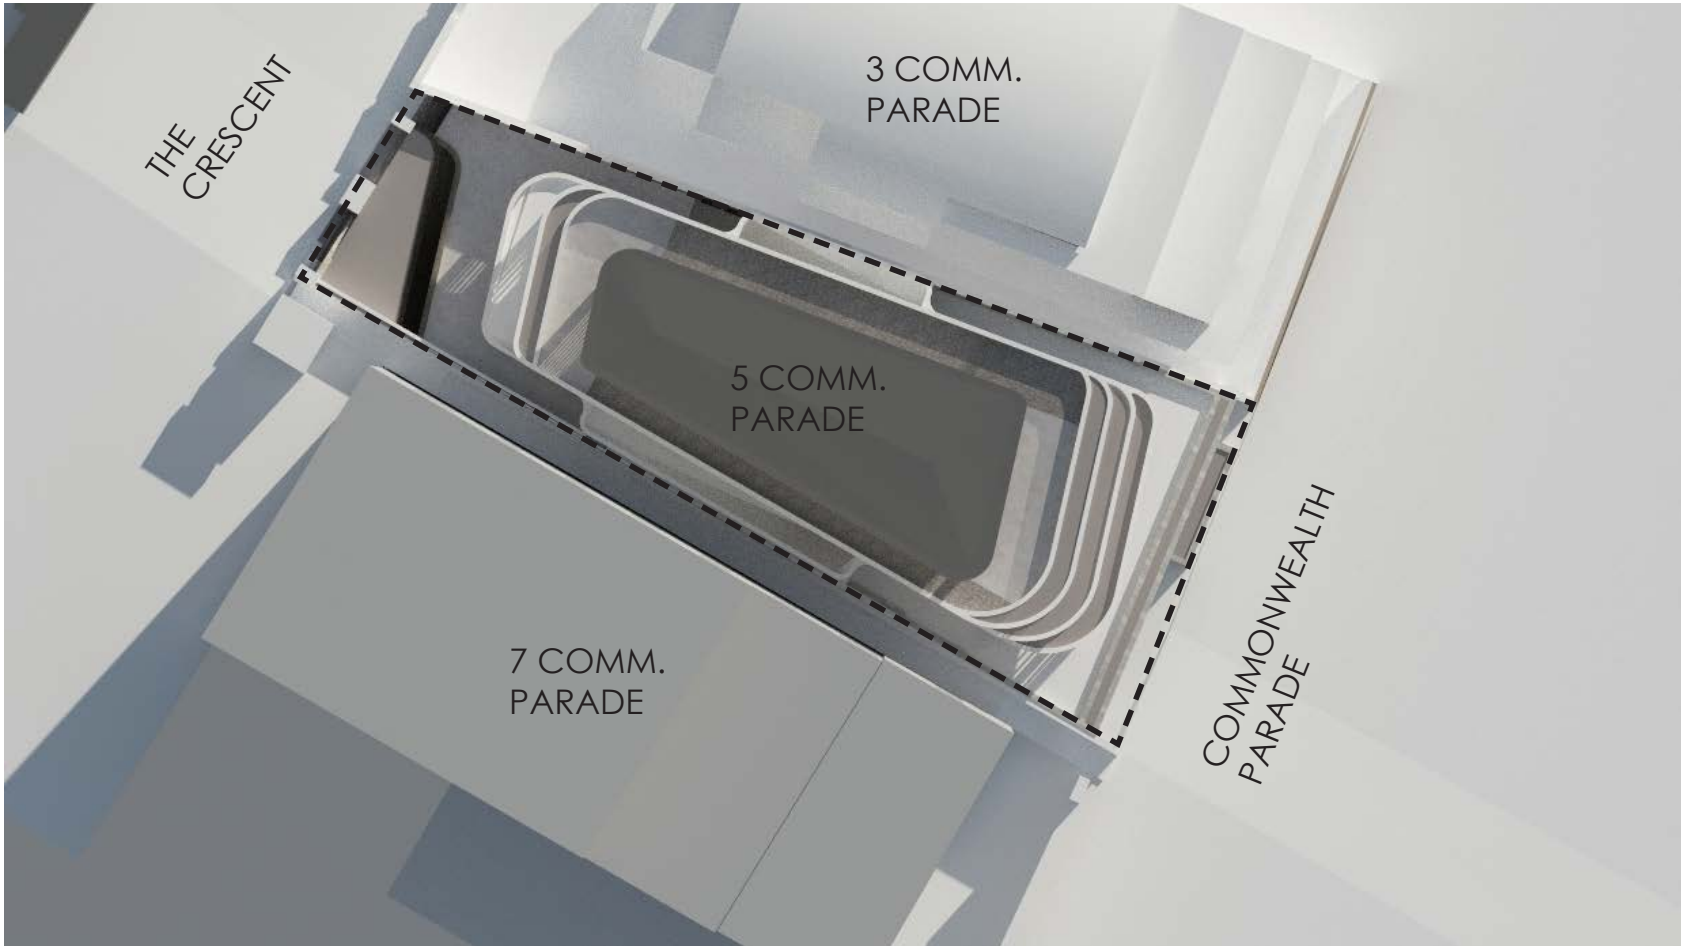


**PROPOSED  
4.55**

**1:300 @A3**

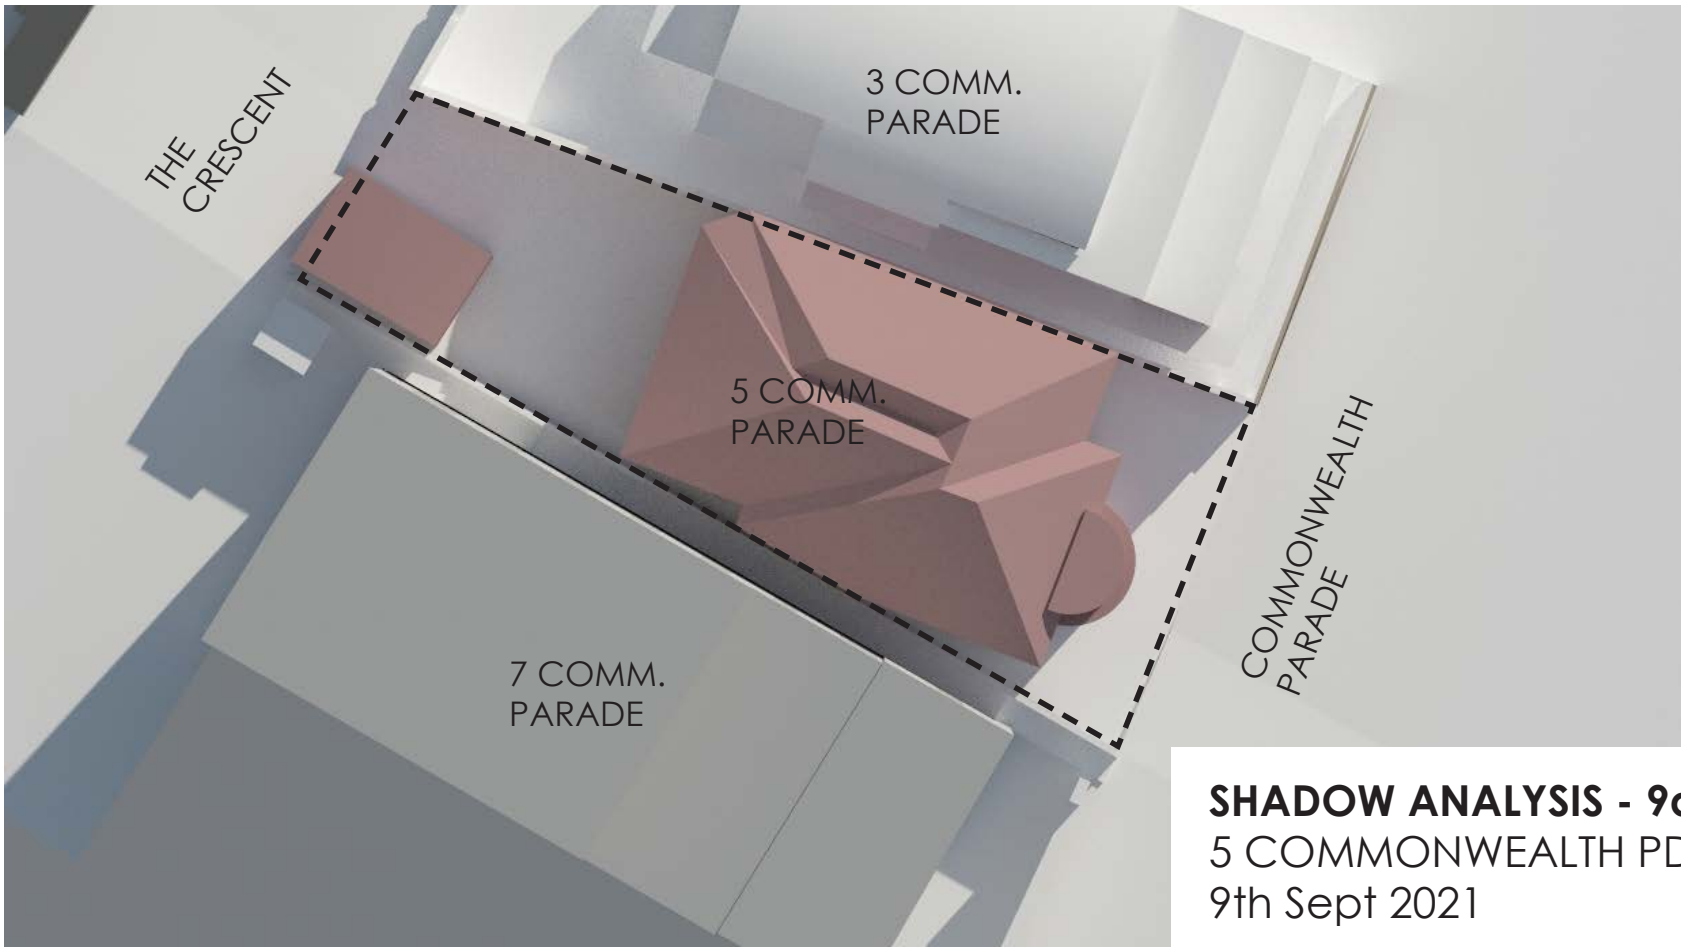

**EXISTING  
SITUATION**


**1:300 @A3**

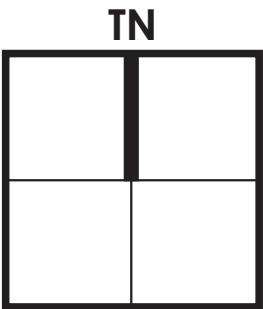

**SHADOW ANALYSIS - 9am/21st June**  
5 COMMONWEALTH PDE, MANLY  
9th Sept 2021


NOTE : ALL 3D MODELS HAVE BEEN ACCURATELY MODELLED AS PER EXISTING SURVEY DATA, APPROVED ARCHITECTURAL PLANS AND PROPOSED ARCHITECTURAL PLANS. SHADOWS SHOWN AS CAST ON THE 21st JUNE.

**platform**  
ARCHITECTS

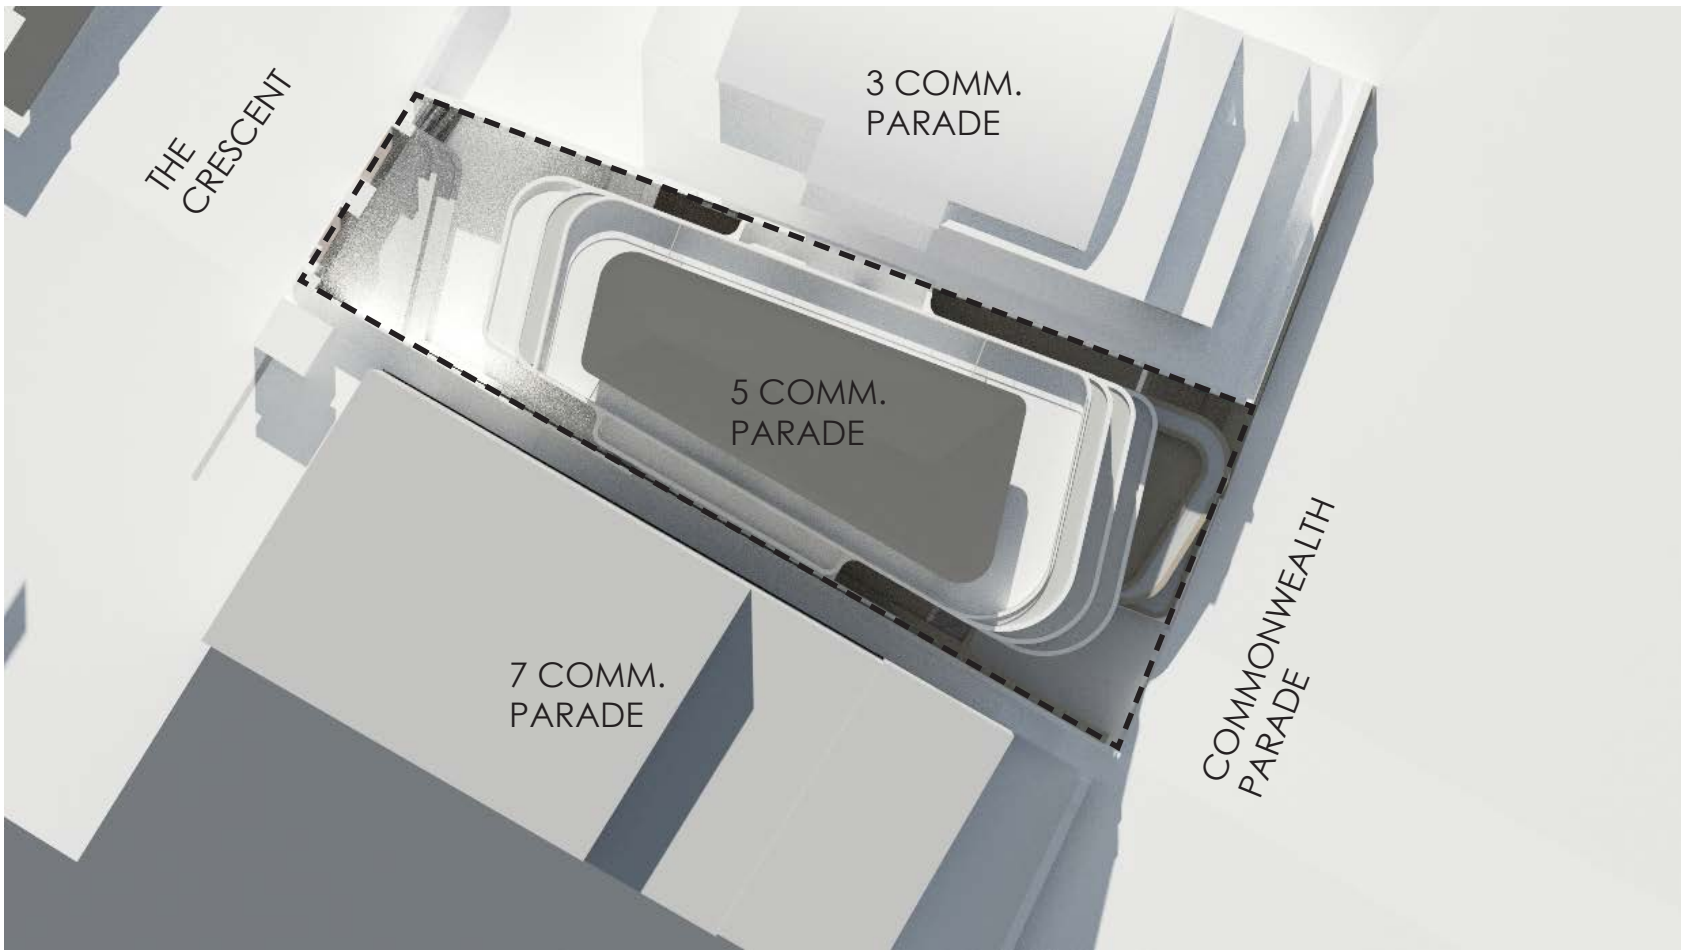


**APPROVED  
DESIGN**

**1:300 @A3**

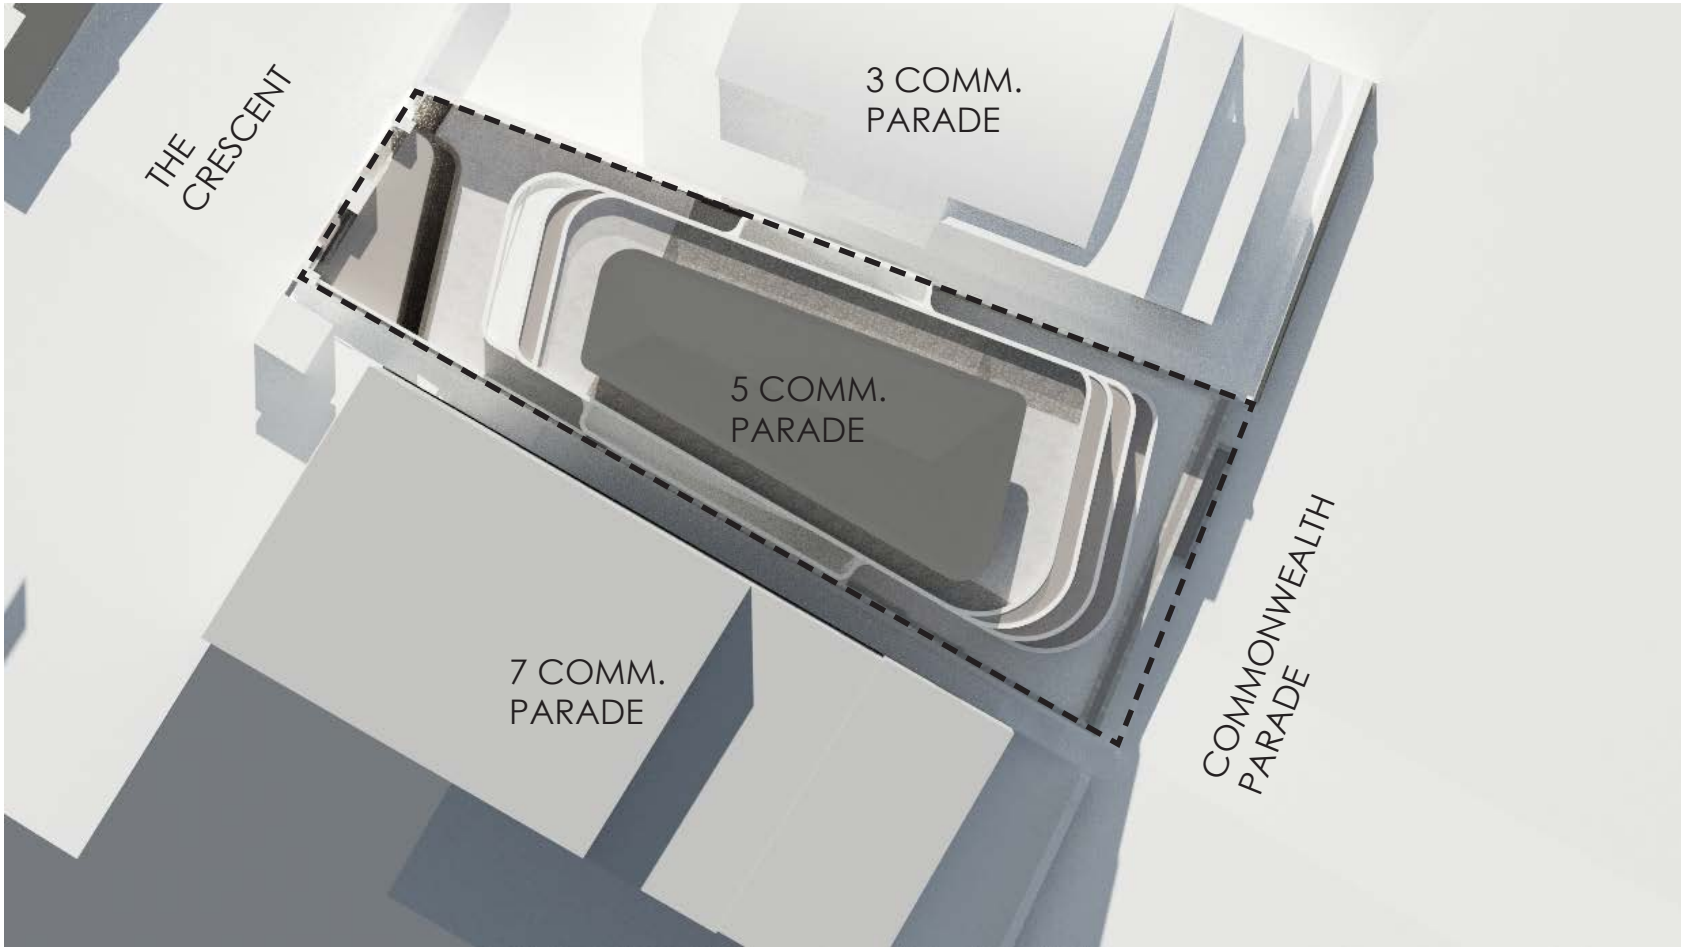


**PROPOSED  
4.55**

**1:300 @A3**

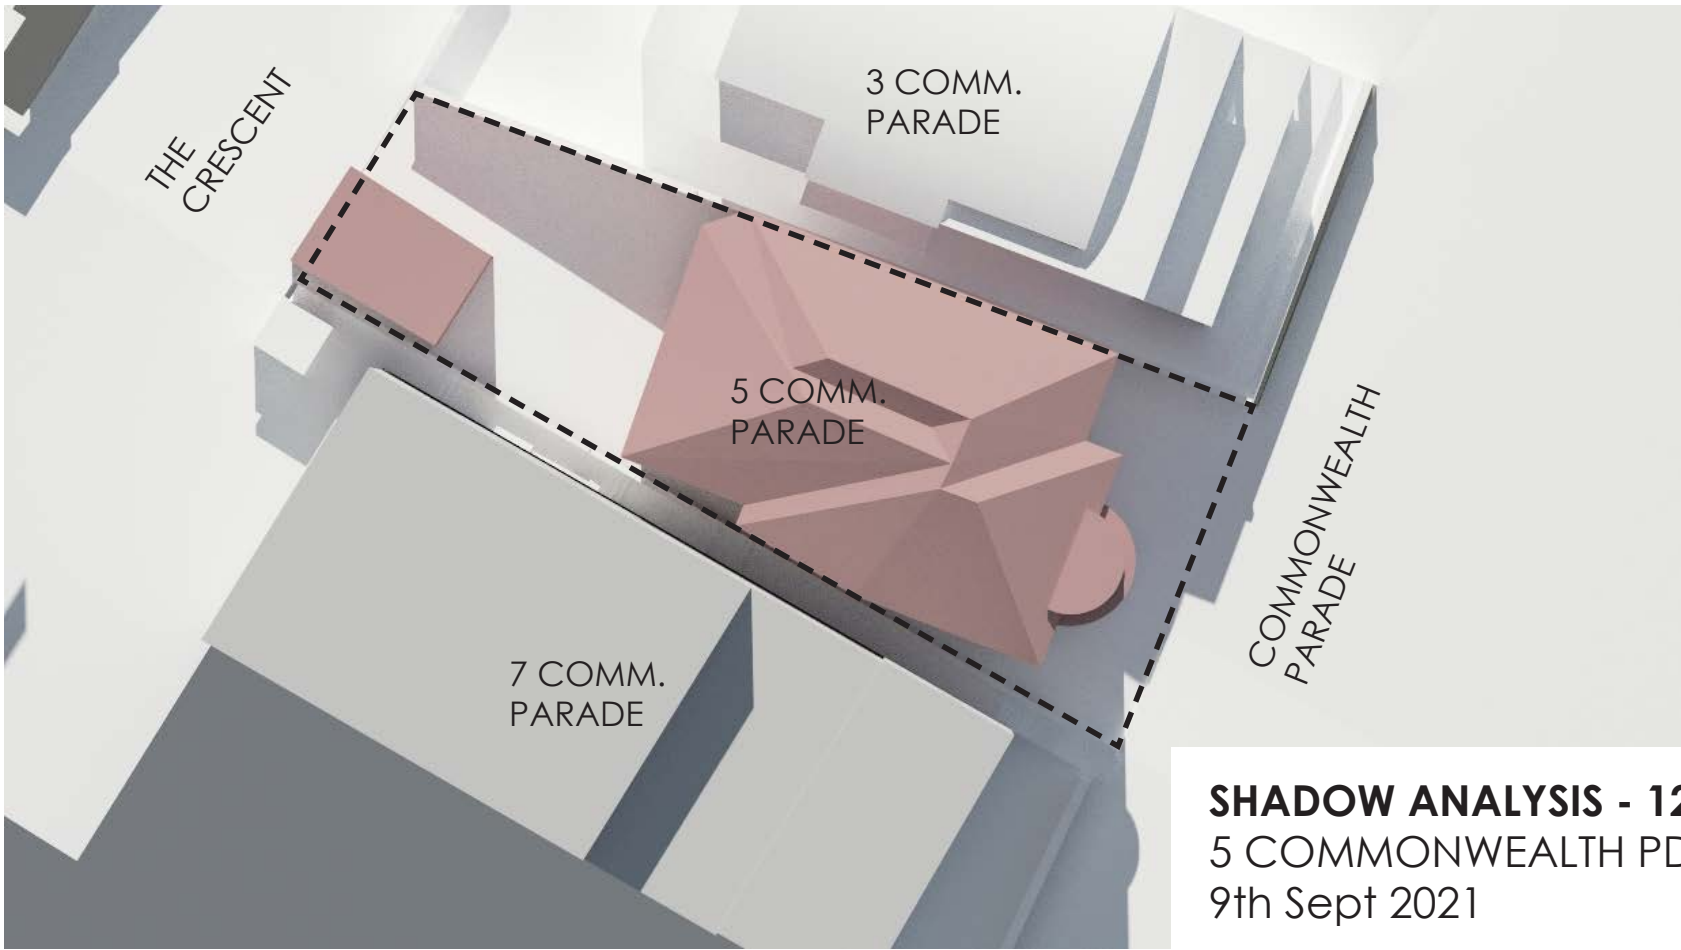

**EXISTING  
SITUATION**

**1:300 @A3**

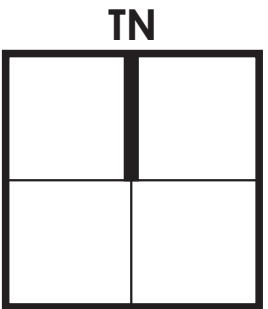


**SHADOW ANALYSIS - 12pm/21st June**  
5 COMMONWEALTH PDE, MANLY  
9th Sept 2021

NOTE : ALL 3D MODELS HAVE BEEN ACCURATELY MODELLED AS PER EXISTING SURVEY DATA, APPROVED ARCHITECTURAL PLANS AND PROPOSED ARCHITECTURAL PLANS. SHADOWS SHOWN AS CAST ON THE 21st JUNE.


**platform**  
ARCHITECTS



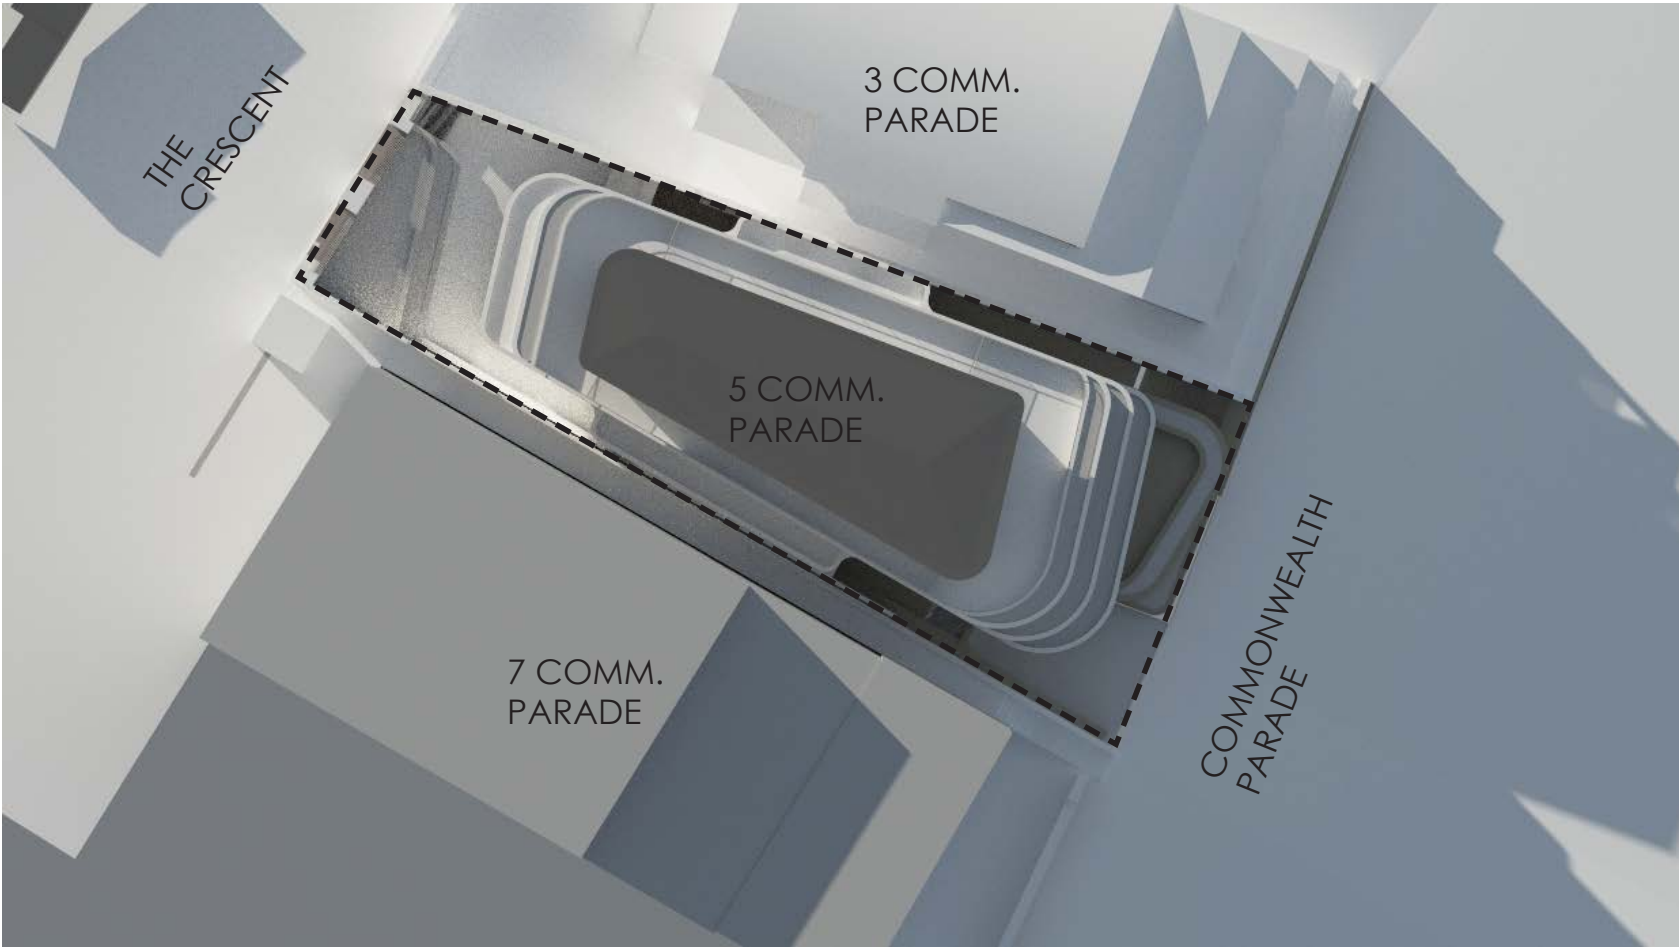


**APPROVED  
DESIGN**

**1:300 @A3**

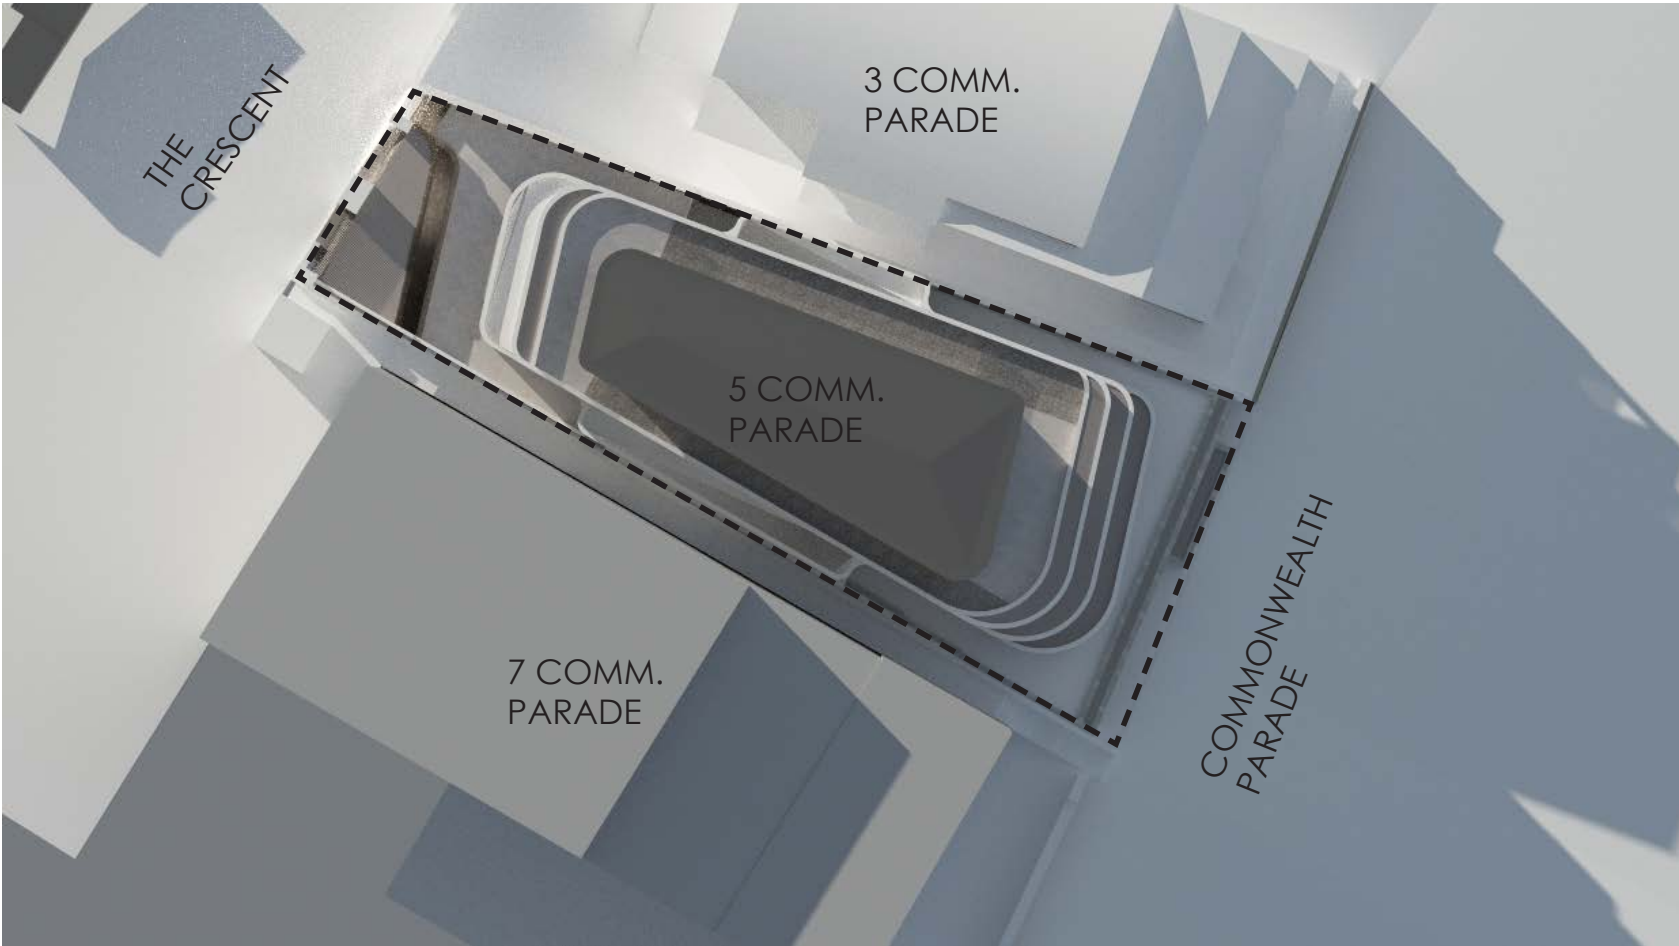


**PROPOSED  
4.55**

**1:300 @A3**

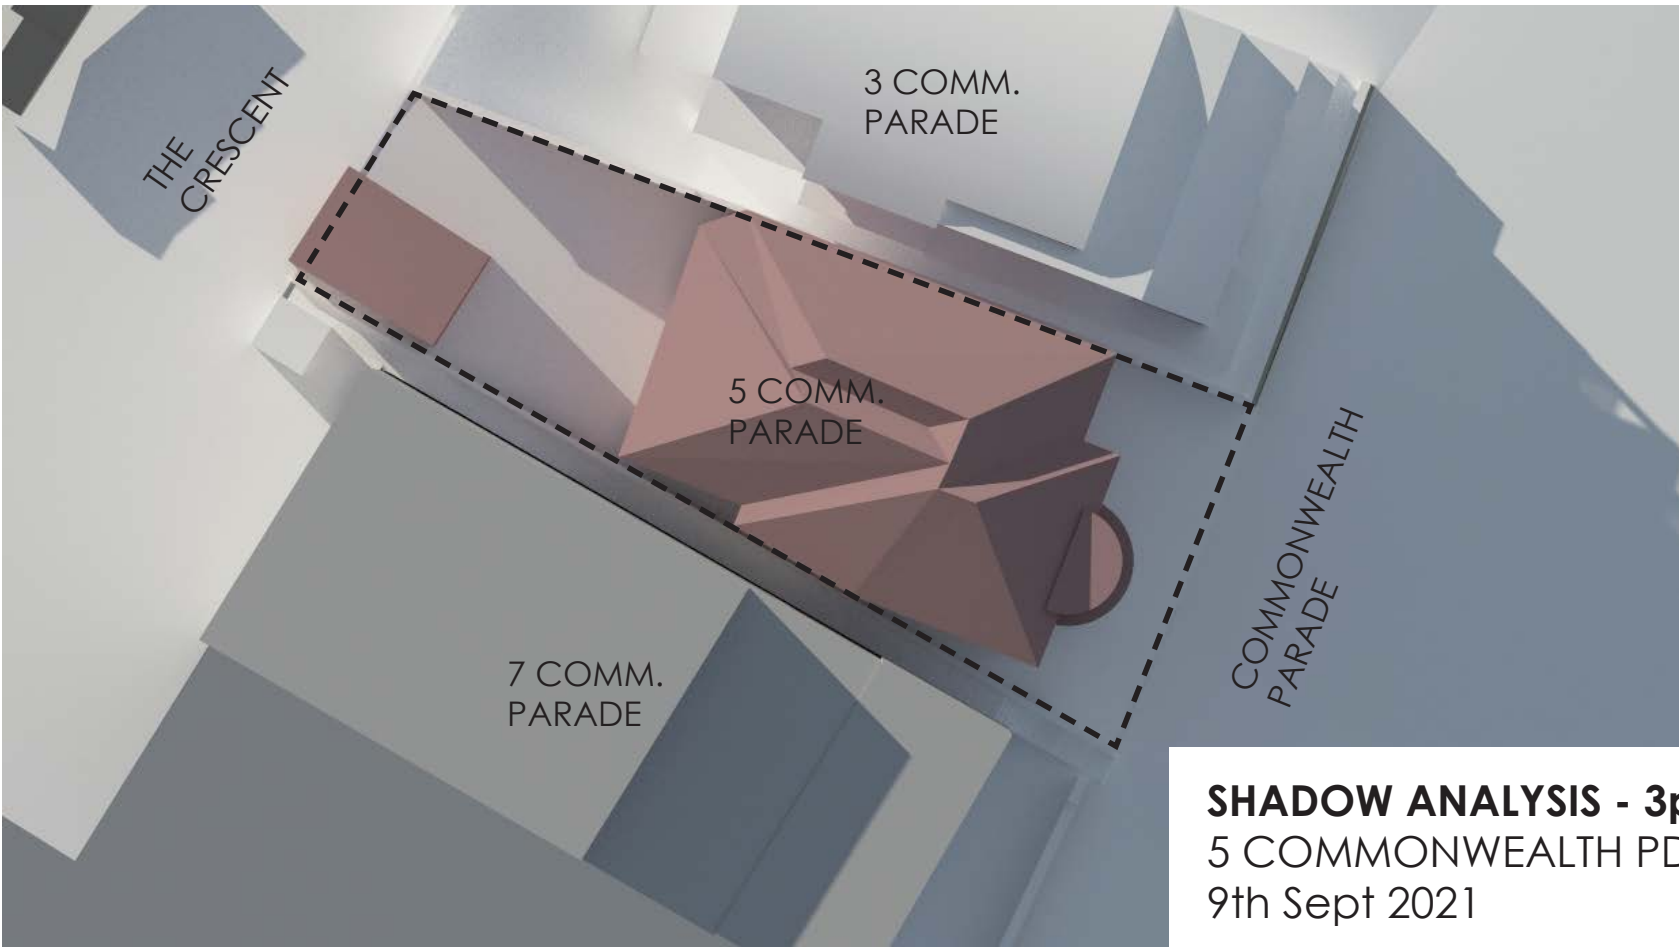




**EXISTING  
SITUATION**

**1:300 @A3**

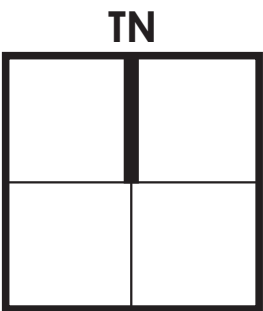

**SHADOW ANALYSIS - 3pm/21st June**  
5 COMMONWEALTH PDE, MANLY  
9th Sept 2021




NOTE : ALL 3D MODELS HAVE BEEN ACCURATELY MODELLED AS PER EXISTING SURVEY DATA, APPROVED ARCHITECTURAL PLANS AND PROPOSED ARCHITECTURAL PLANS. SHADOWS SHOWN AS CAST ON THE 21st JUNE.

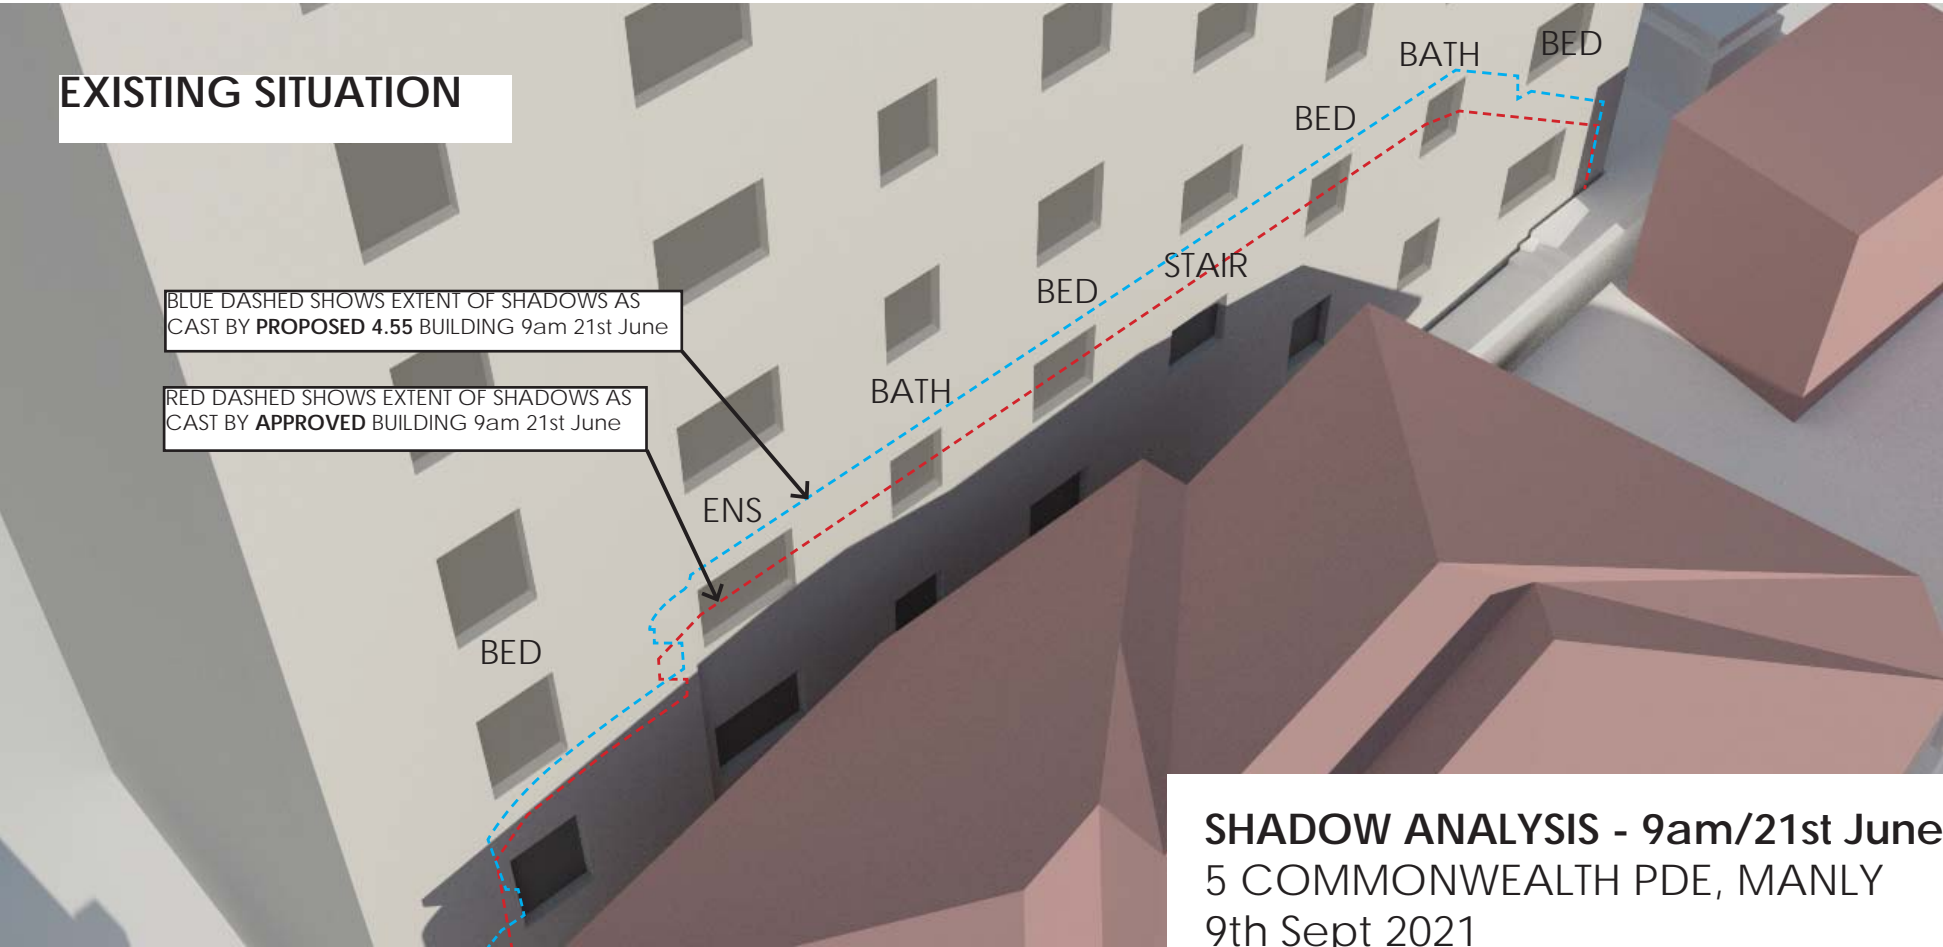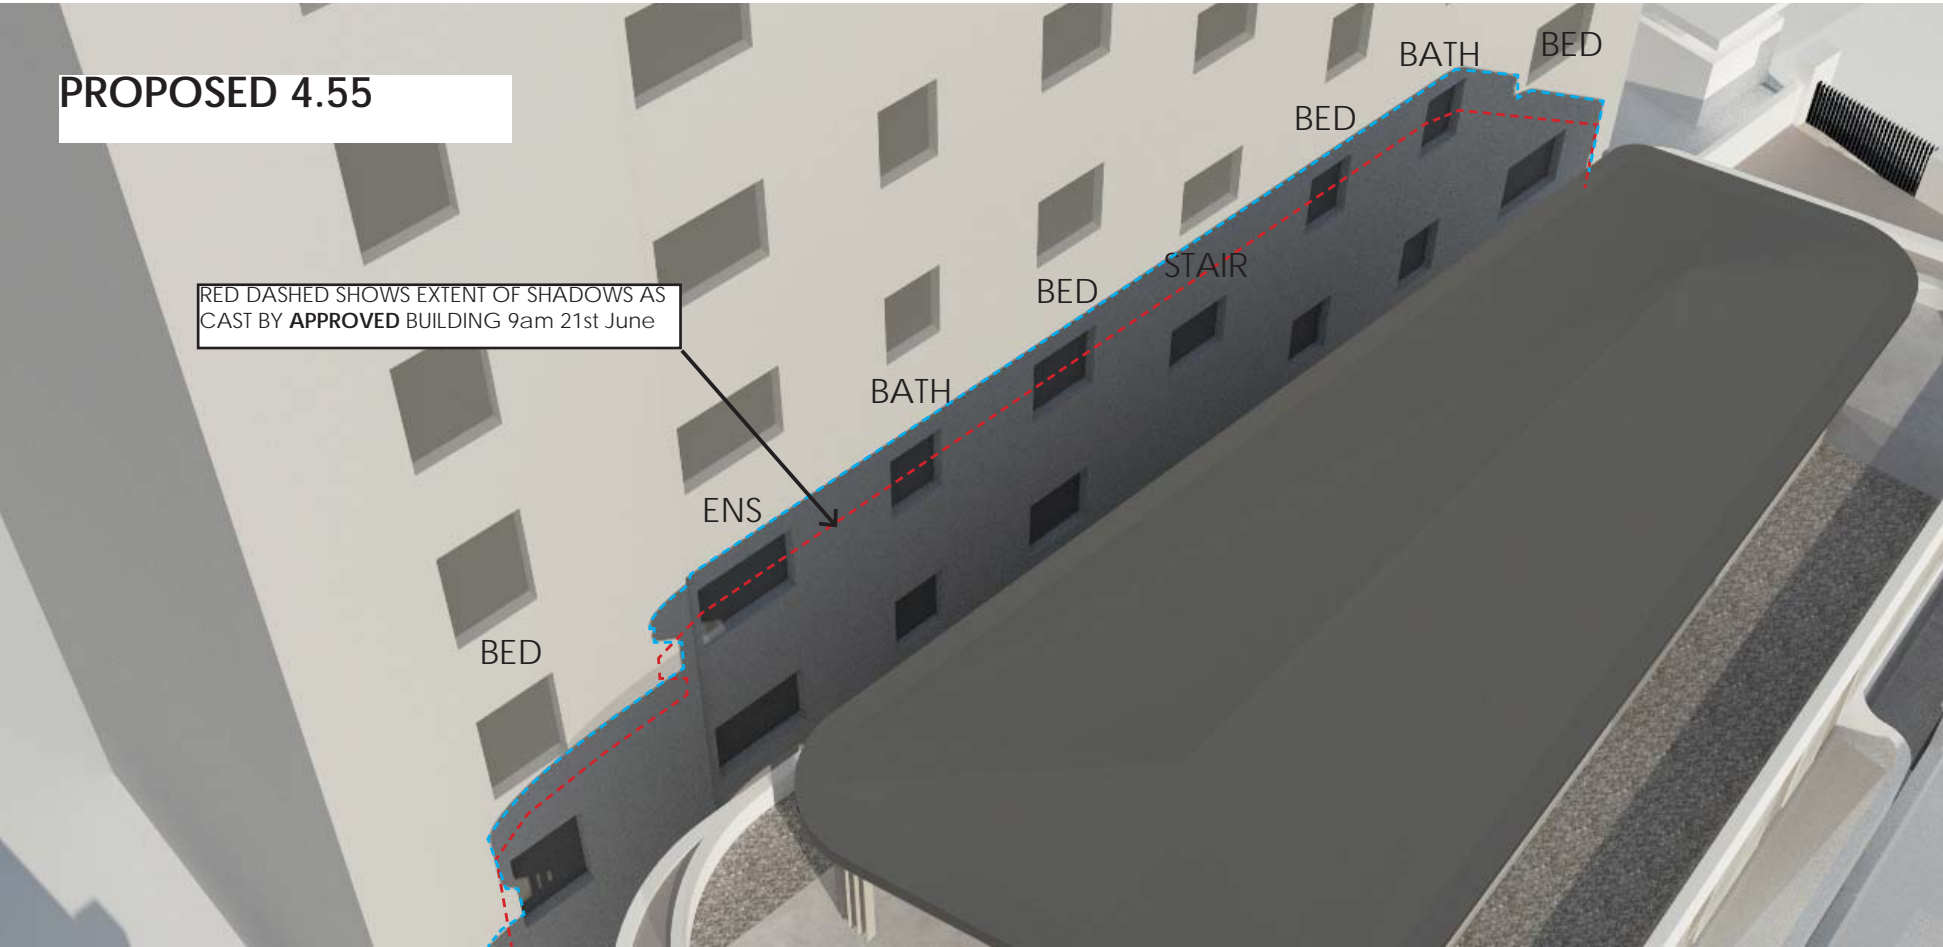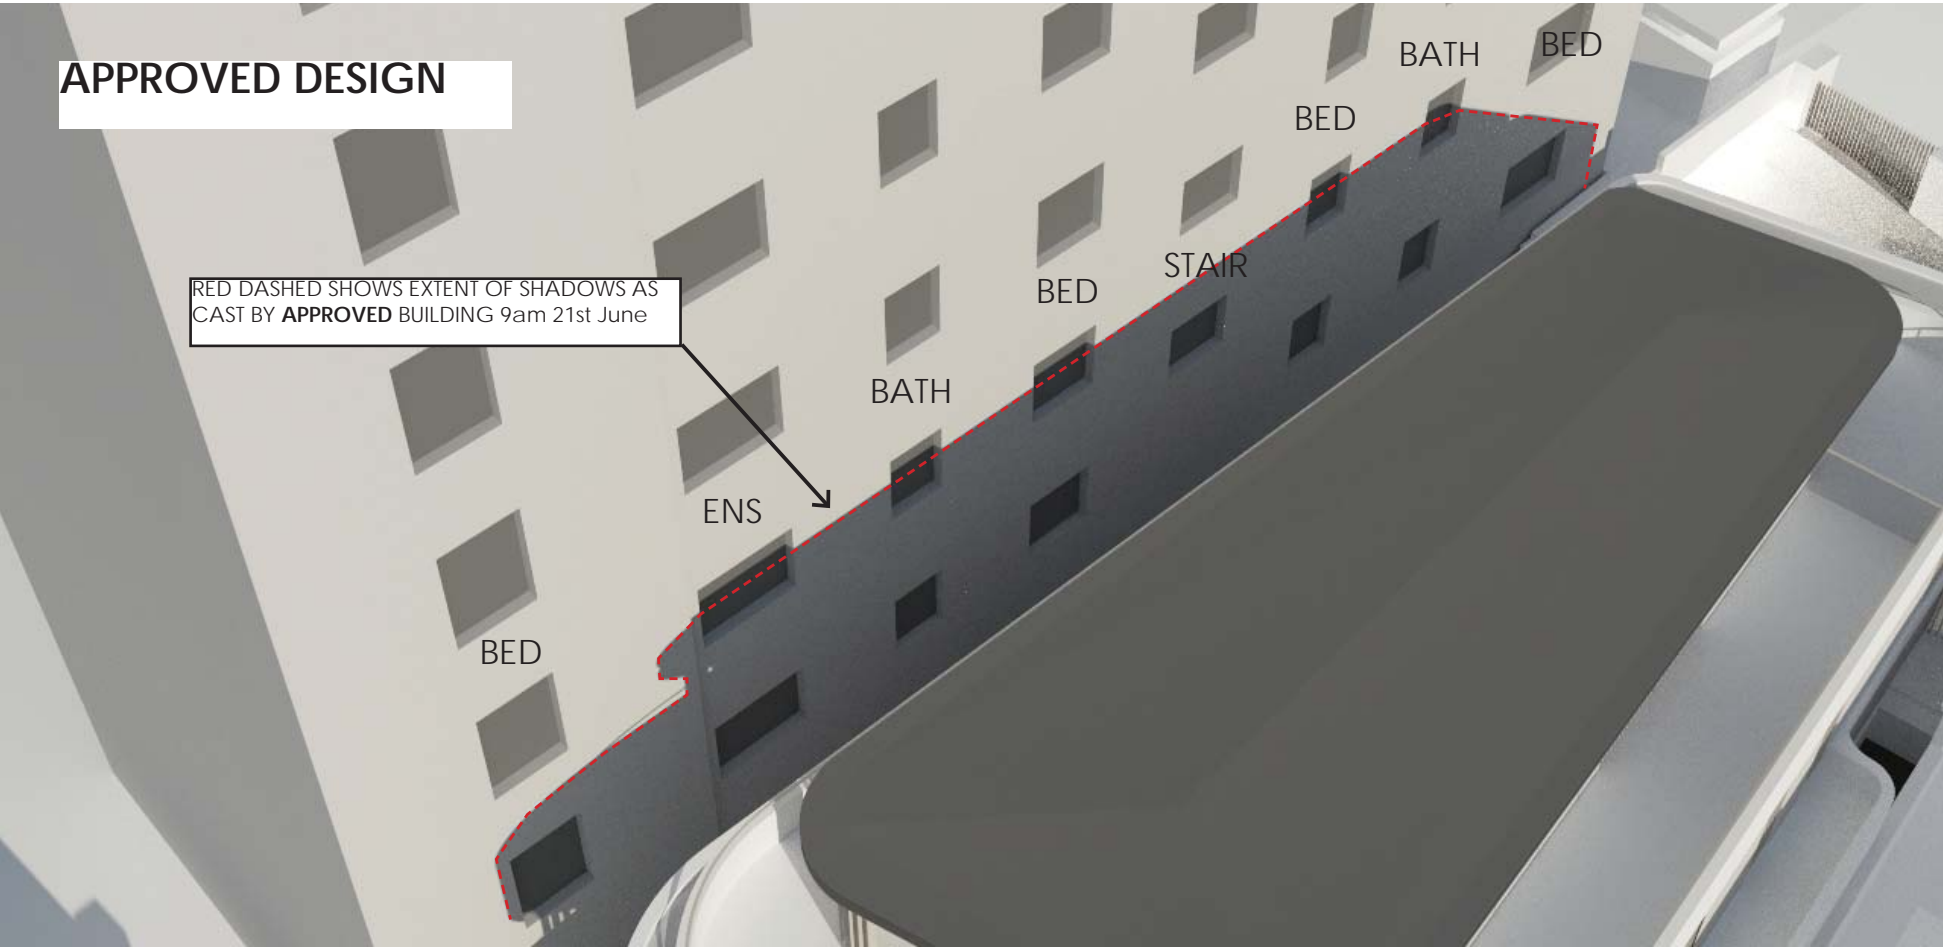




**SHADOW ANALYSIS - 9am/21st June**  
5 COMMONWEALTH PDE, MANLY  
9th Sept 2021

NOTE : ALL 3D MODELS HAVE BEEN ACCURATELY MODELLED AS PER EXISTING SURVEY DATA, APPROVED ARCHITECTURAL PLANS AND PROPOSED ARCHITECTURAL PLANS. SHADOWS SHOWN AS CAST ON THE 21st JUNE.



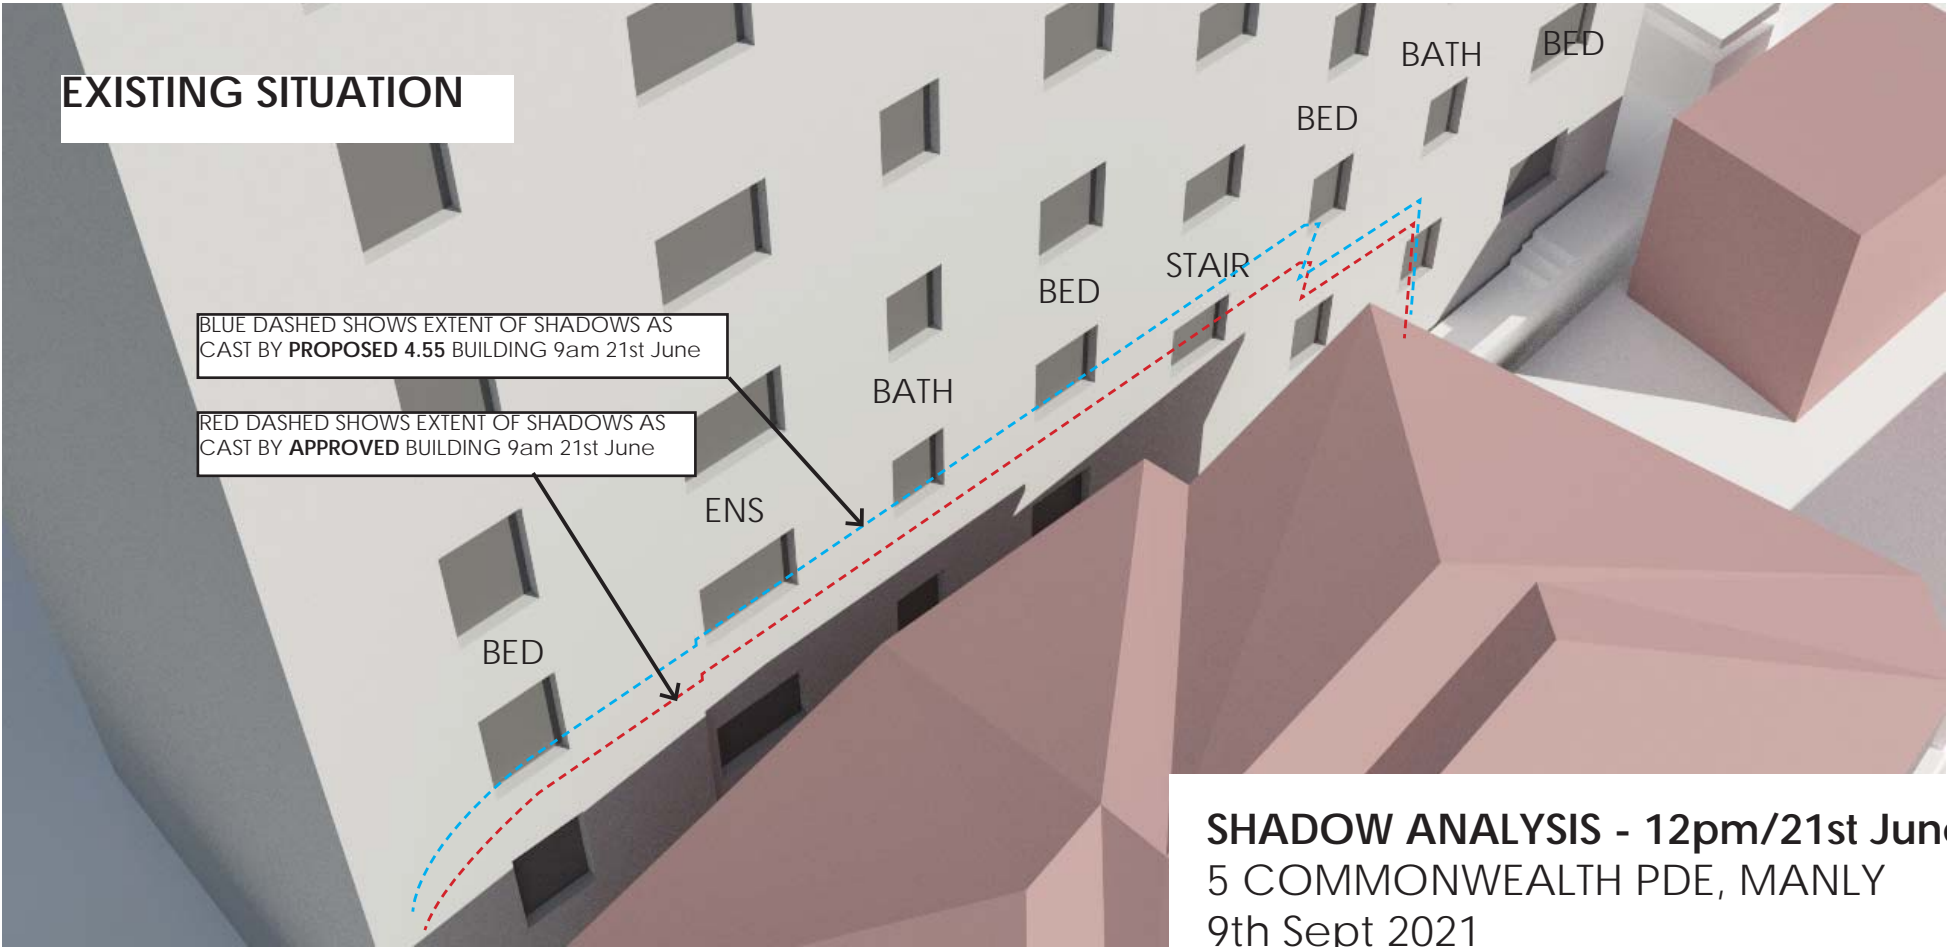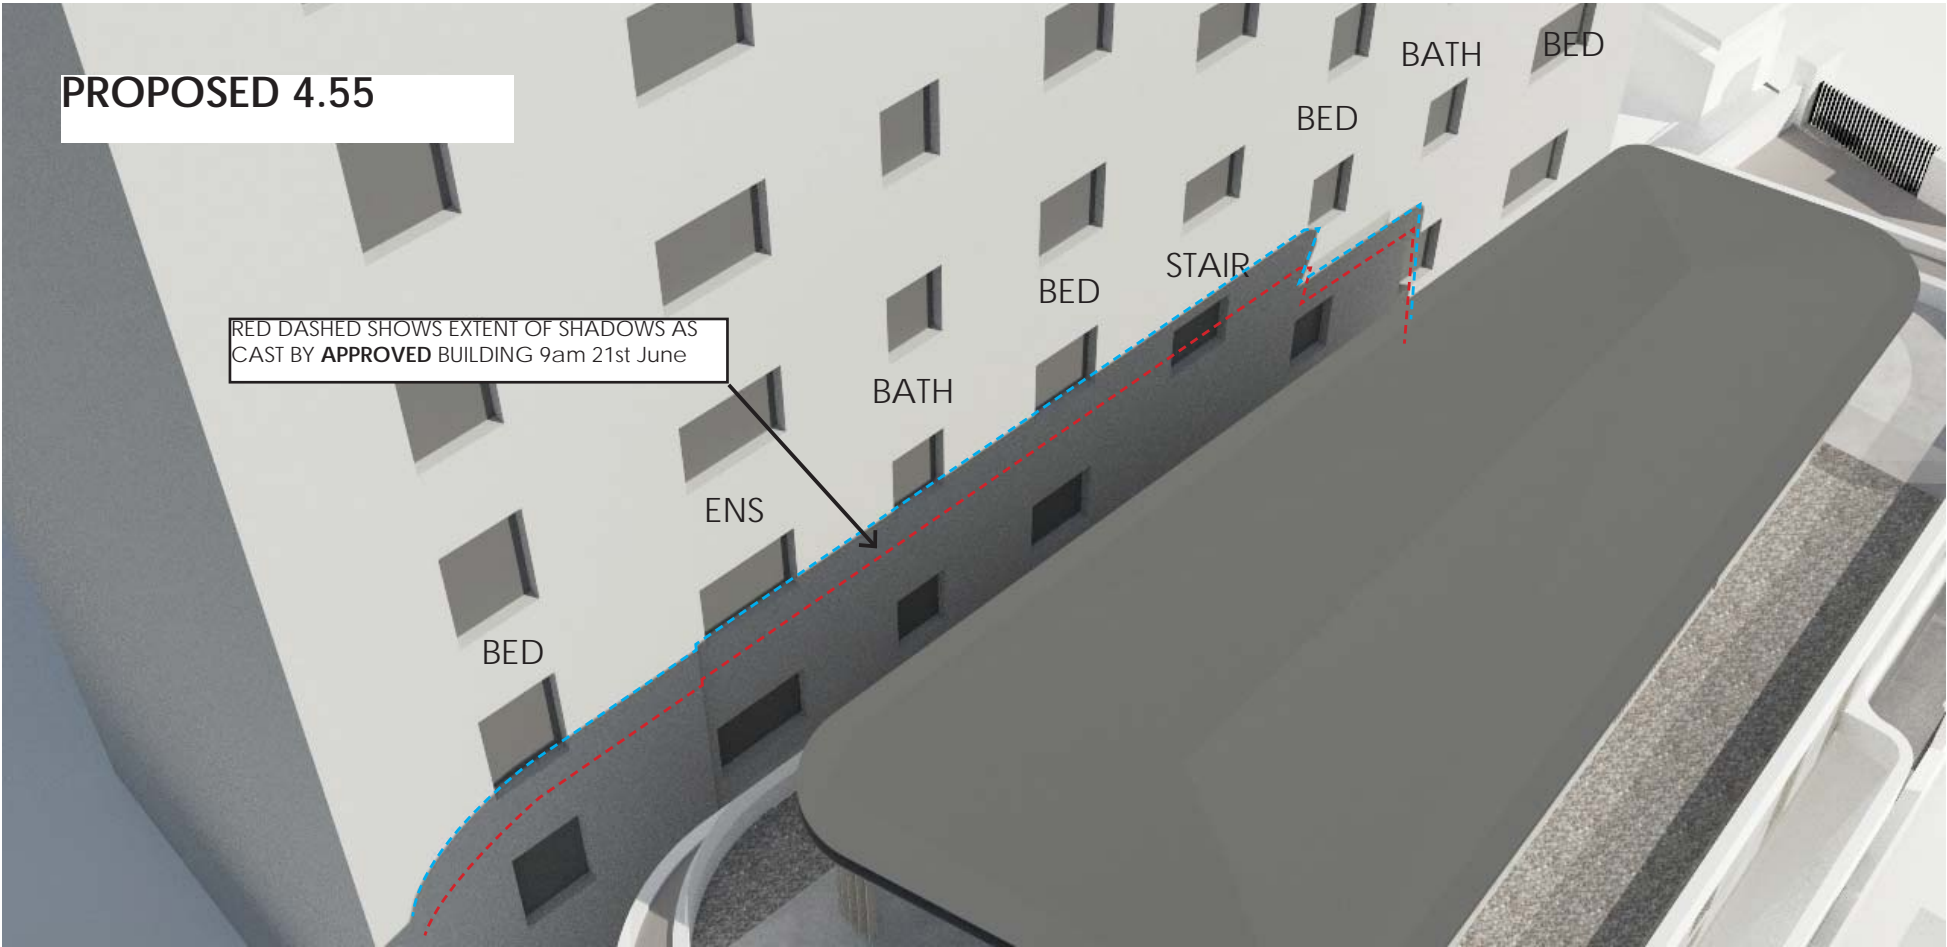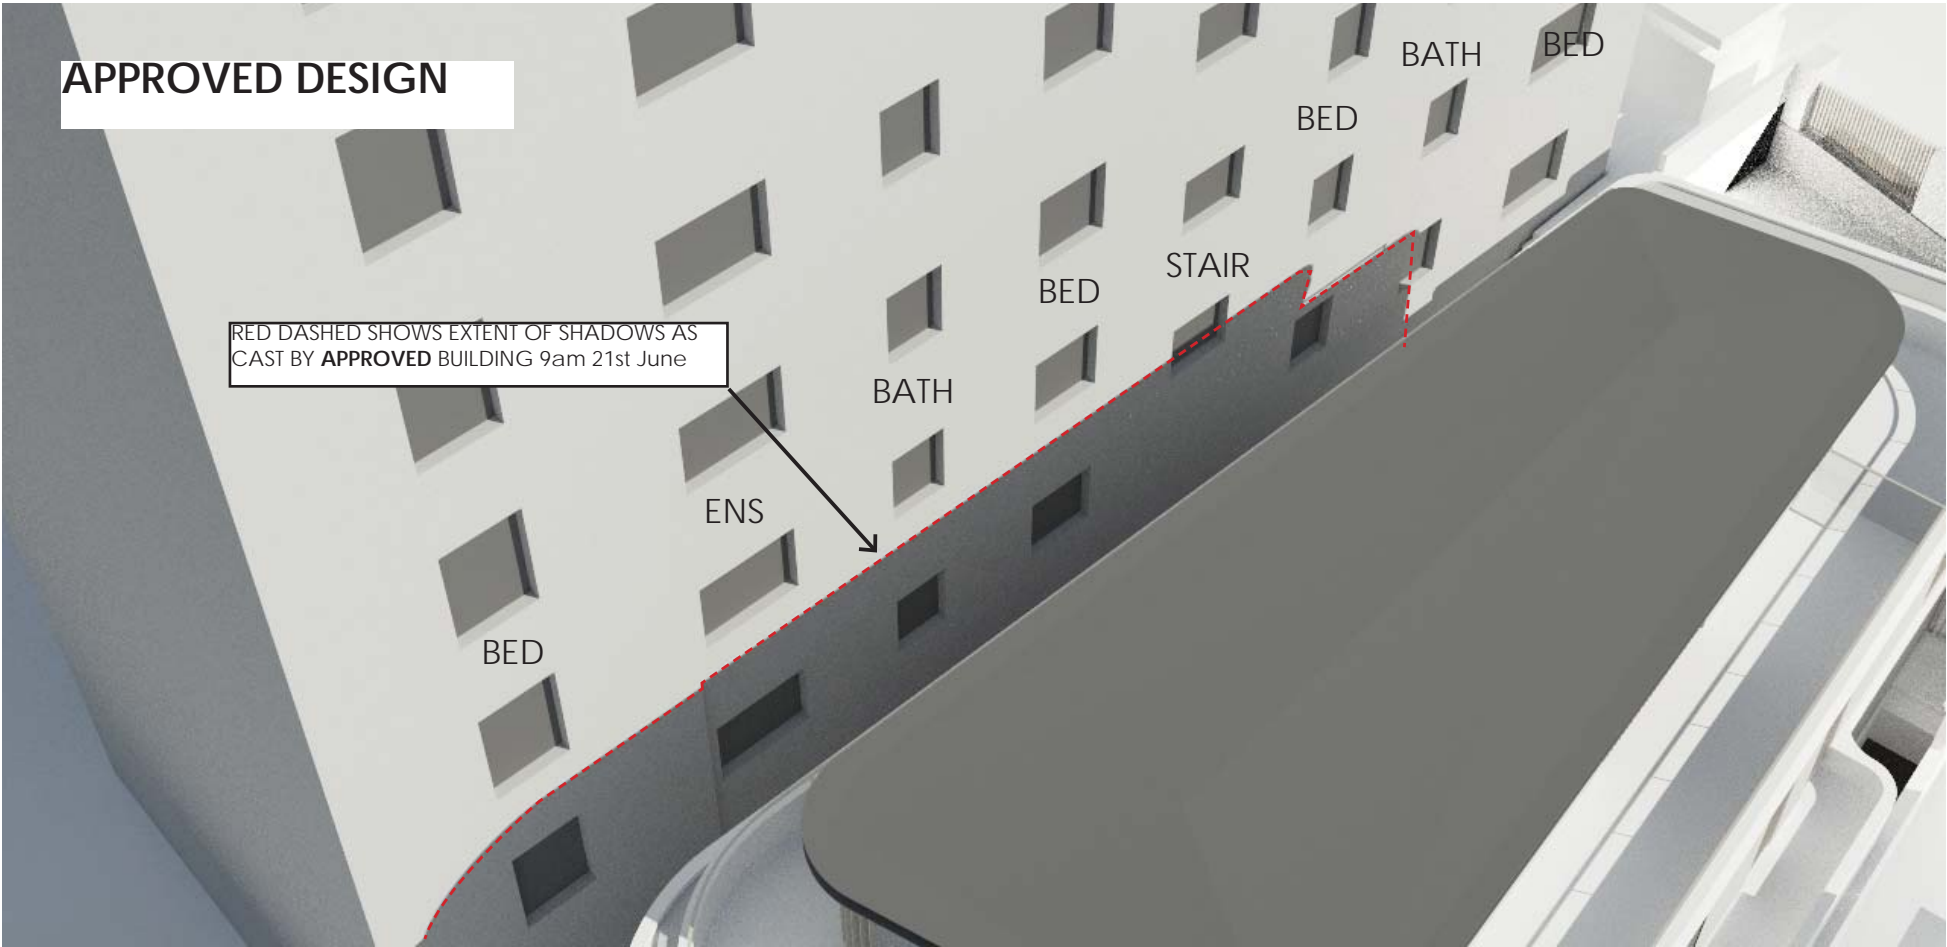

NOTE : ALL 3D MODELS HAVE BEEN ACCURATELY MODELLED AS PER EXISTING SURVEY DATA, APPROVED ARCHITECTURAL PLANS AND PROPOSED ARCHITECTURAL PLANS. SHADOWS SHOWN AS CAST ON THE 21st JUNE.

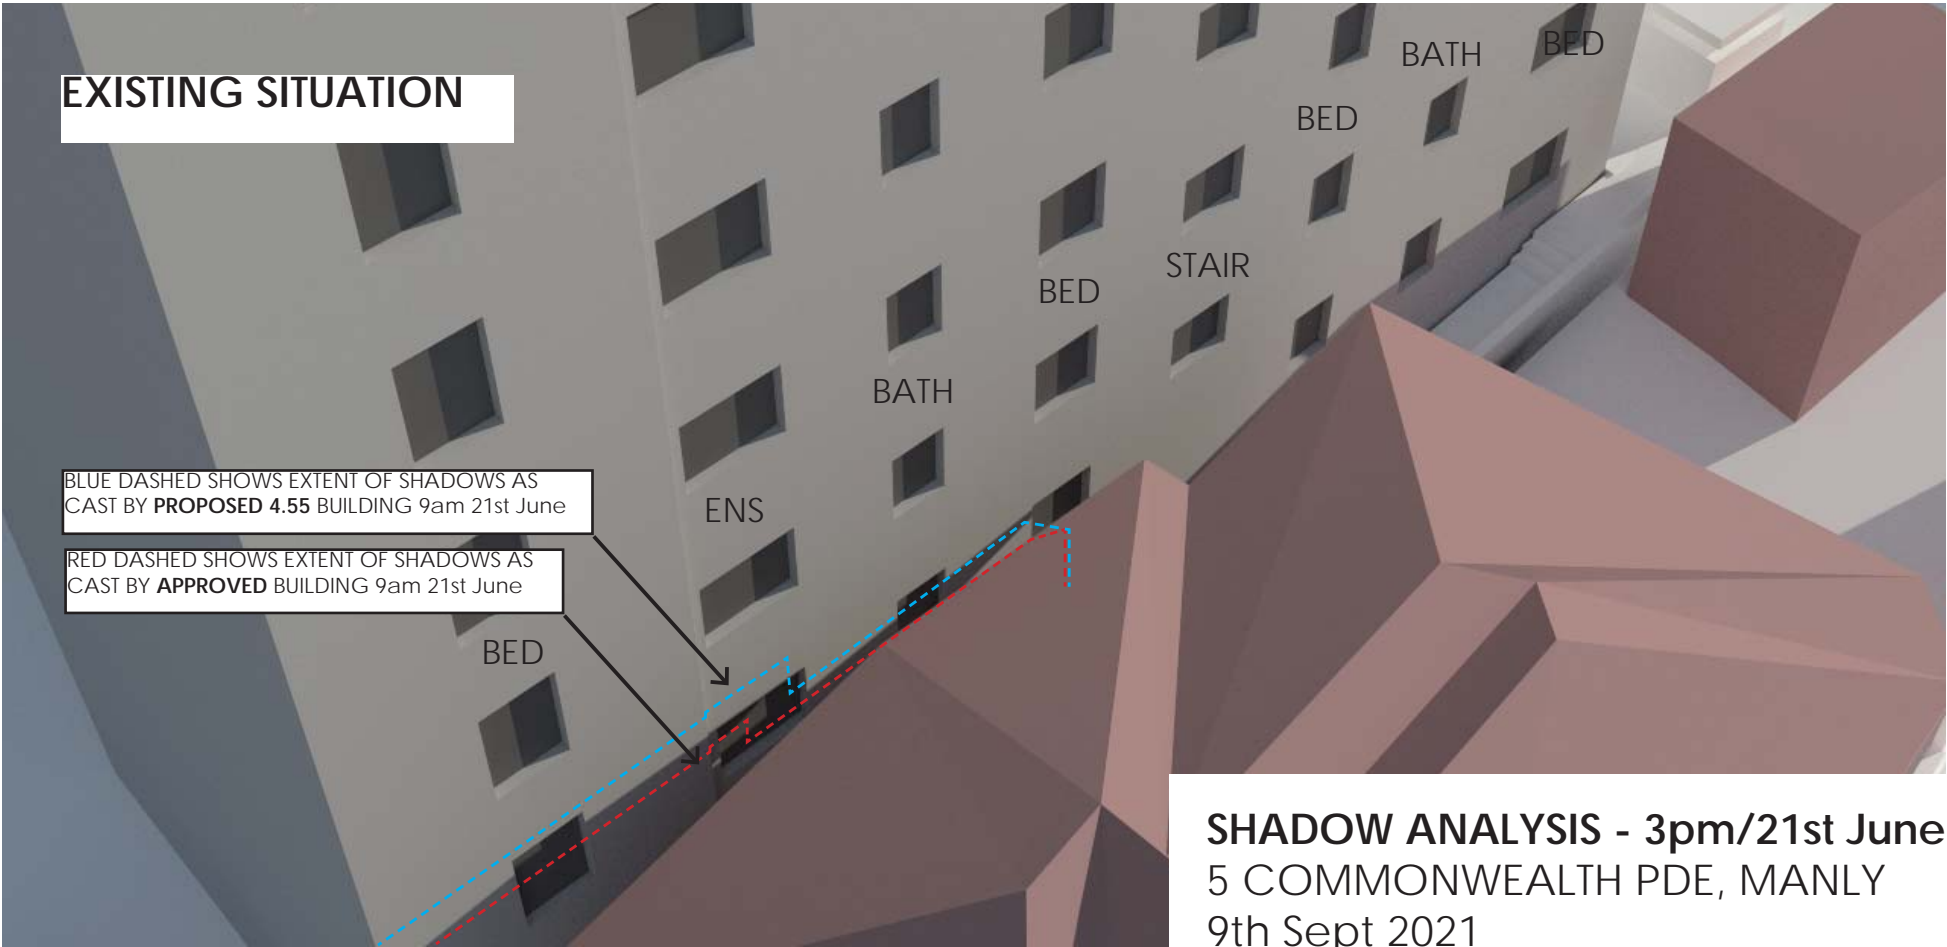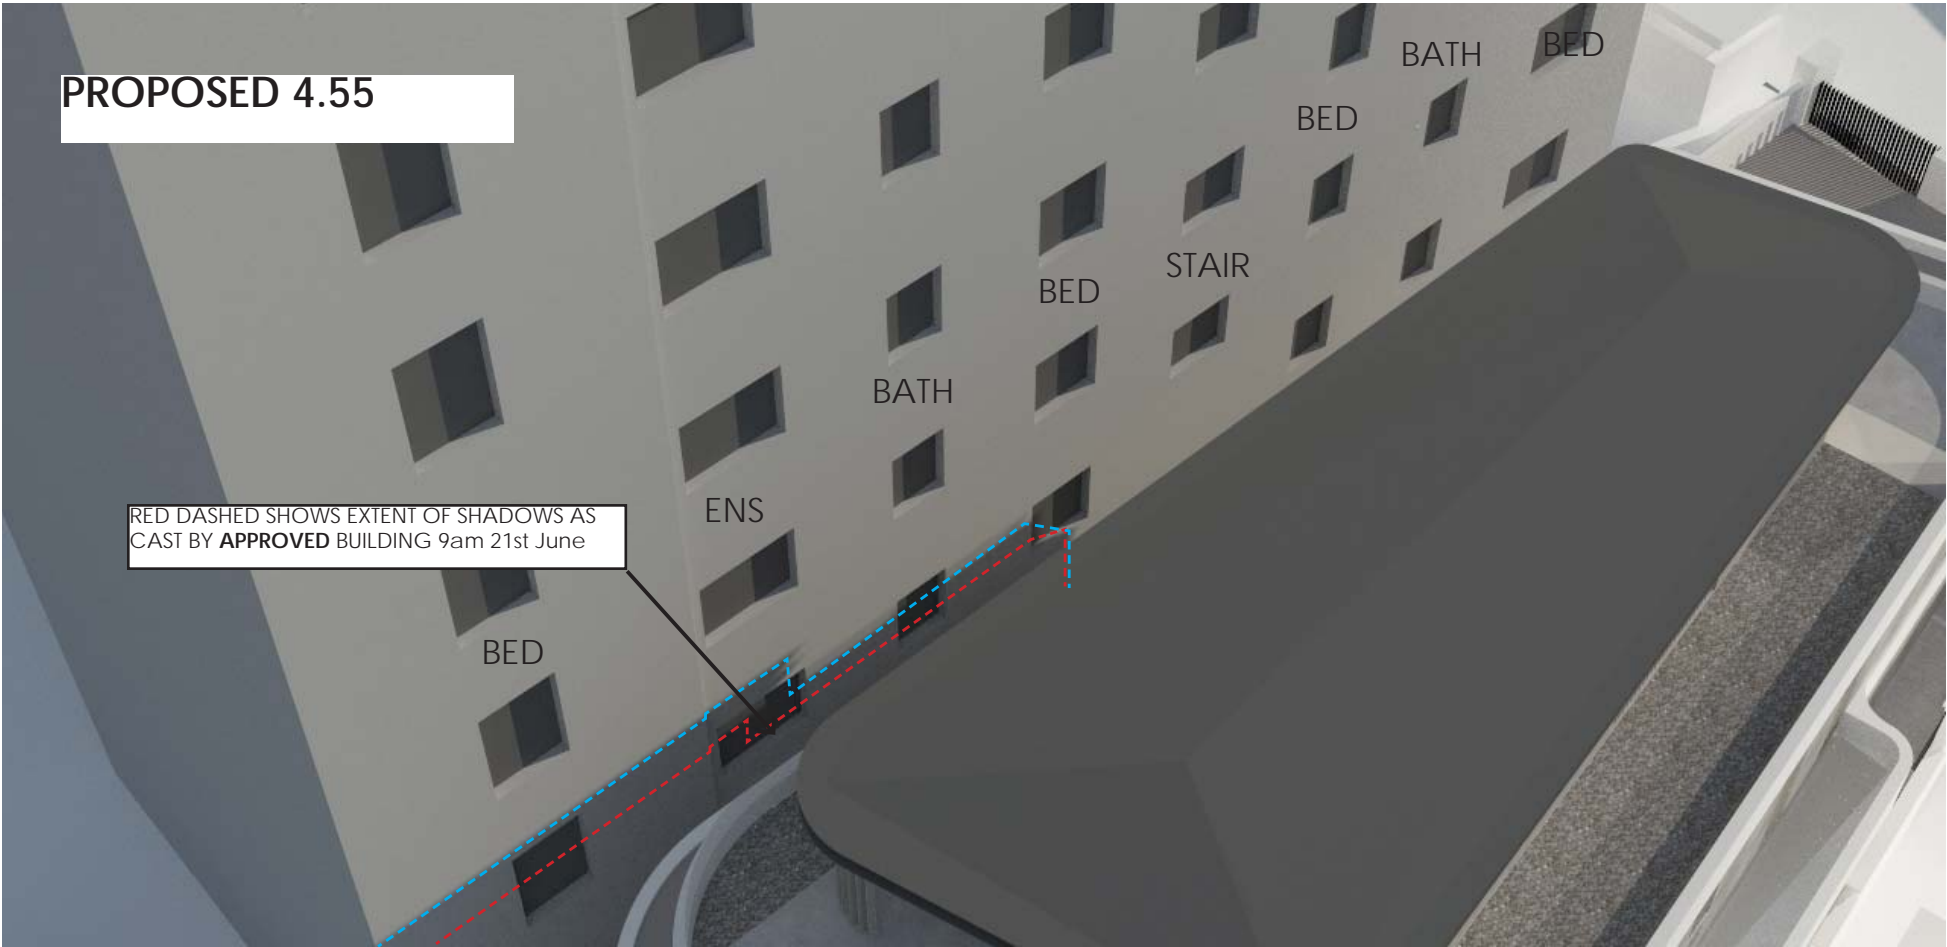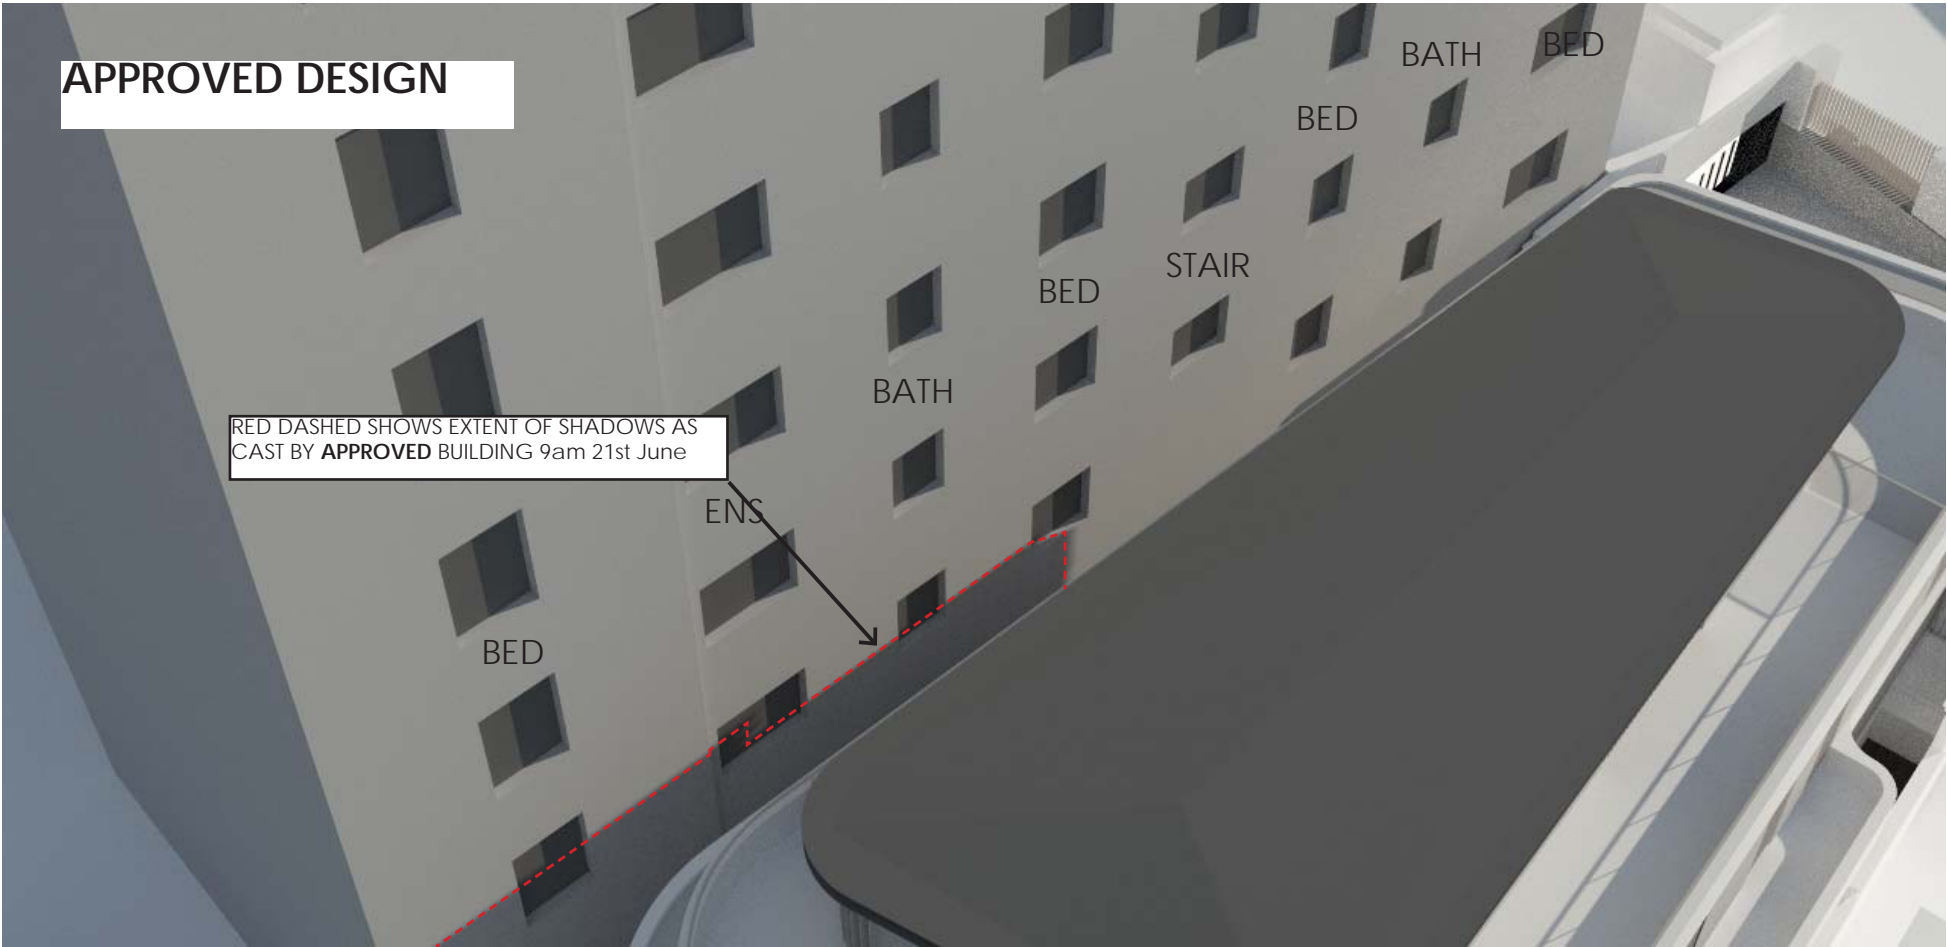

NOTE : ALL 3D MODELS HAVE BEEN ACCURATELY MODELLED AS PER EXISTING SURVEY DATA, APPROVED ARCHITECTURAL PLANS AND PROPOSED ARCHITECTURAL PLANS. SHADOWS SHOWN AS CAST ON THE 21st JUNE.

**SHADOW ANALYSIS - 3pm/21st June**  
5 COMMONWEALTH PDE, MANLY  
9th Sept 2021