



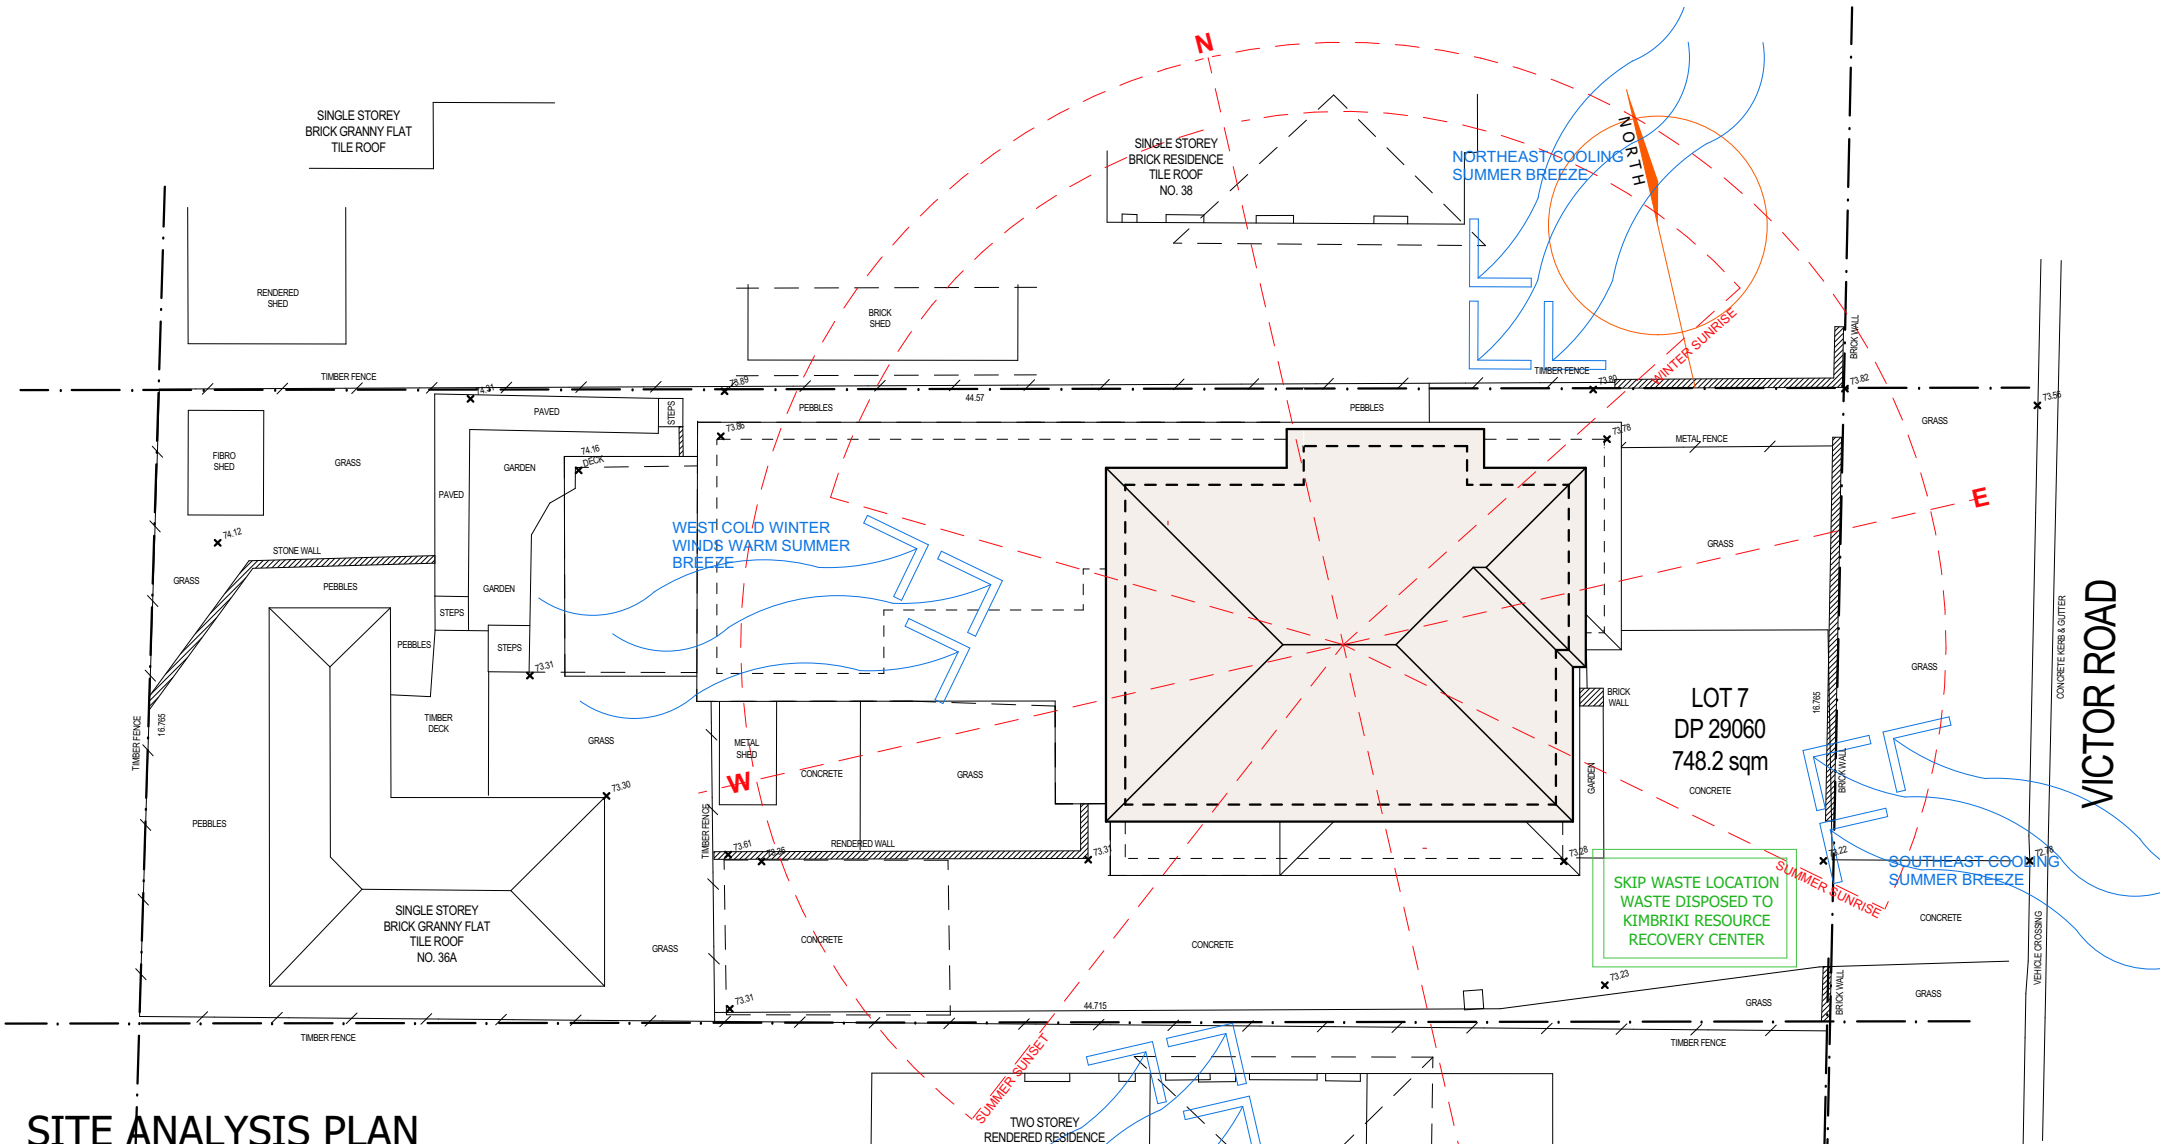

SITE ANALYSIS PLAN

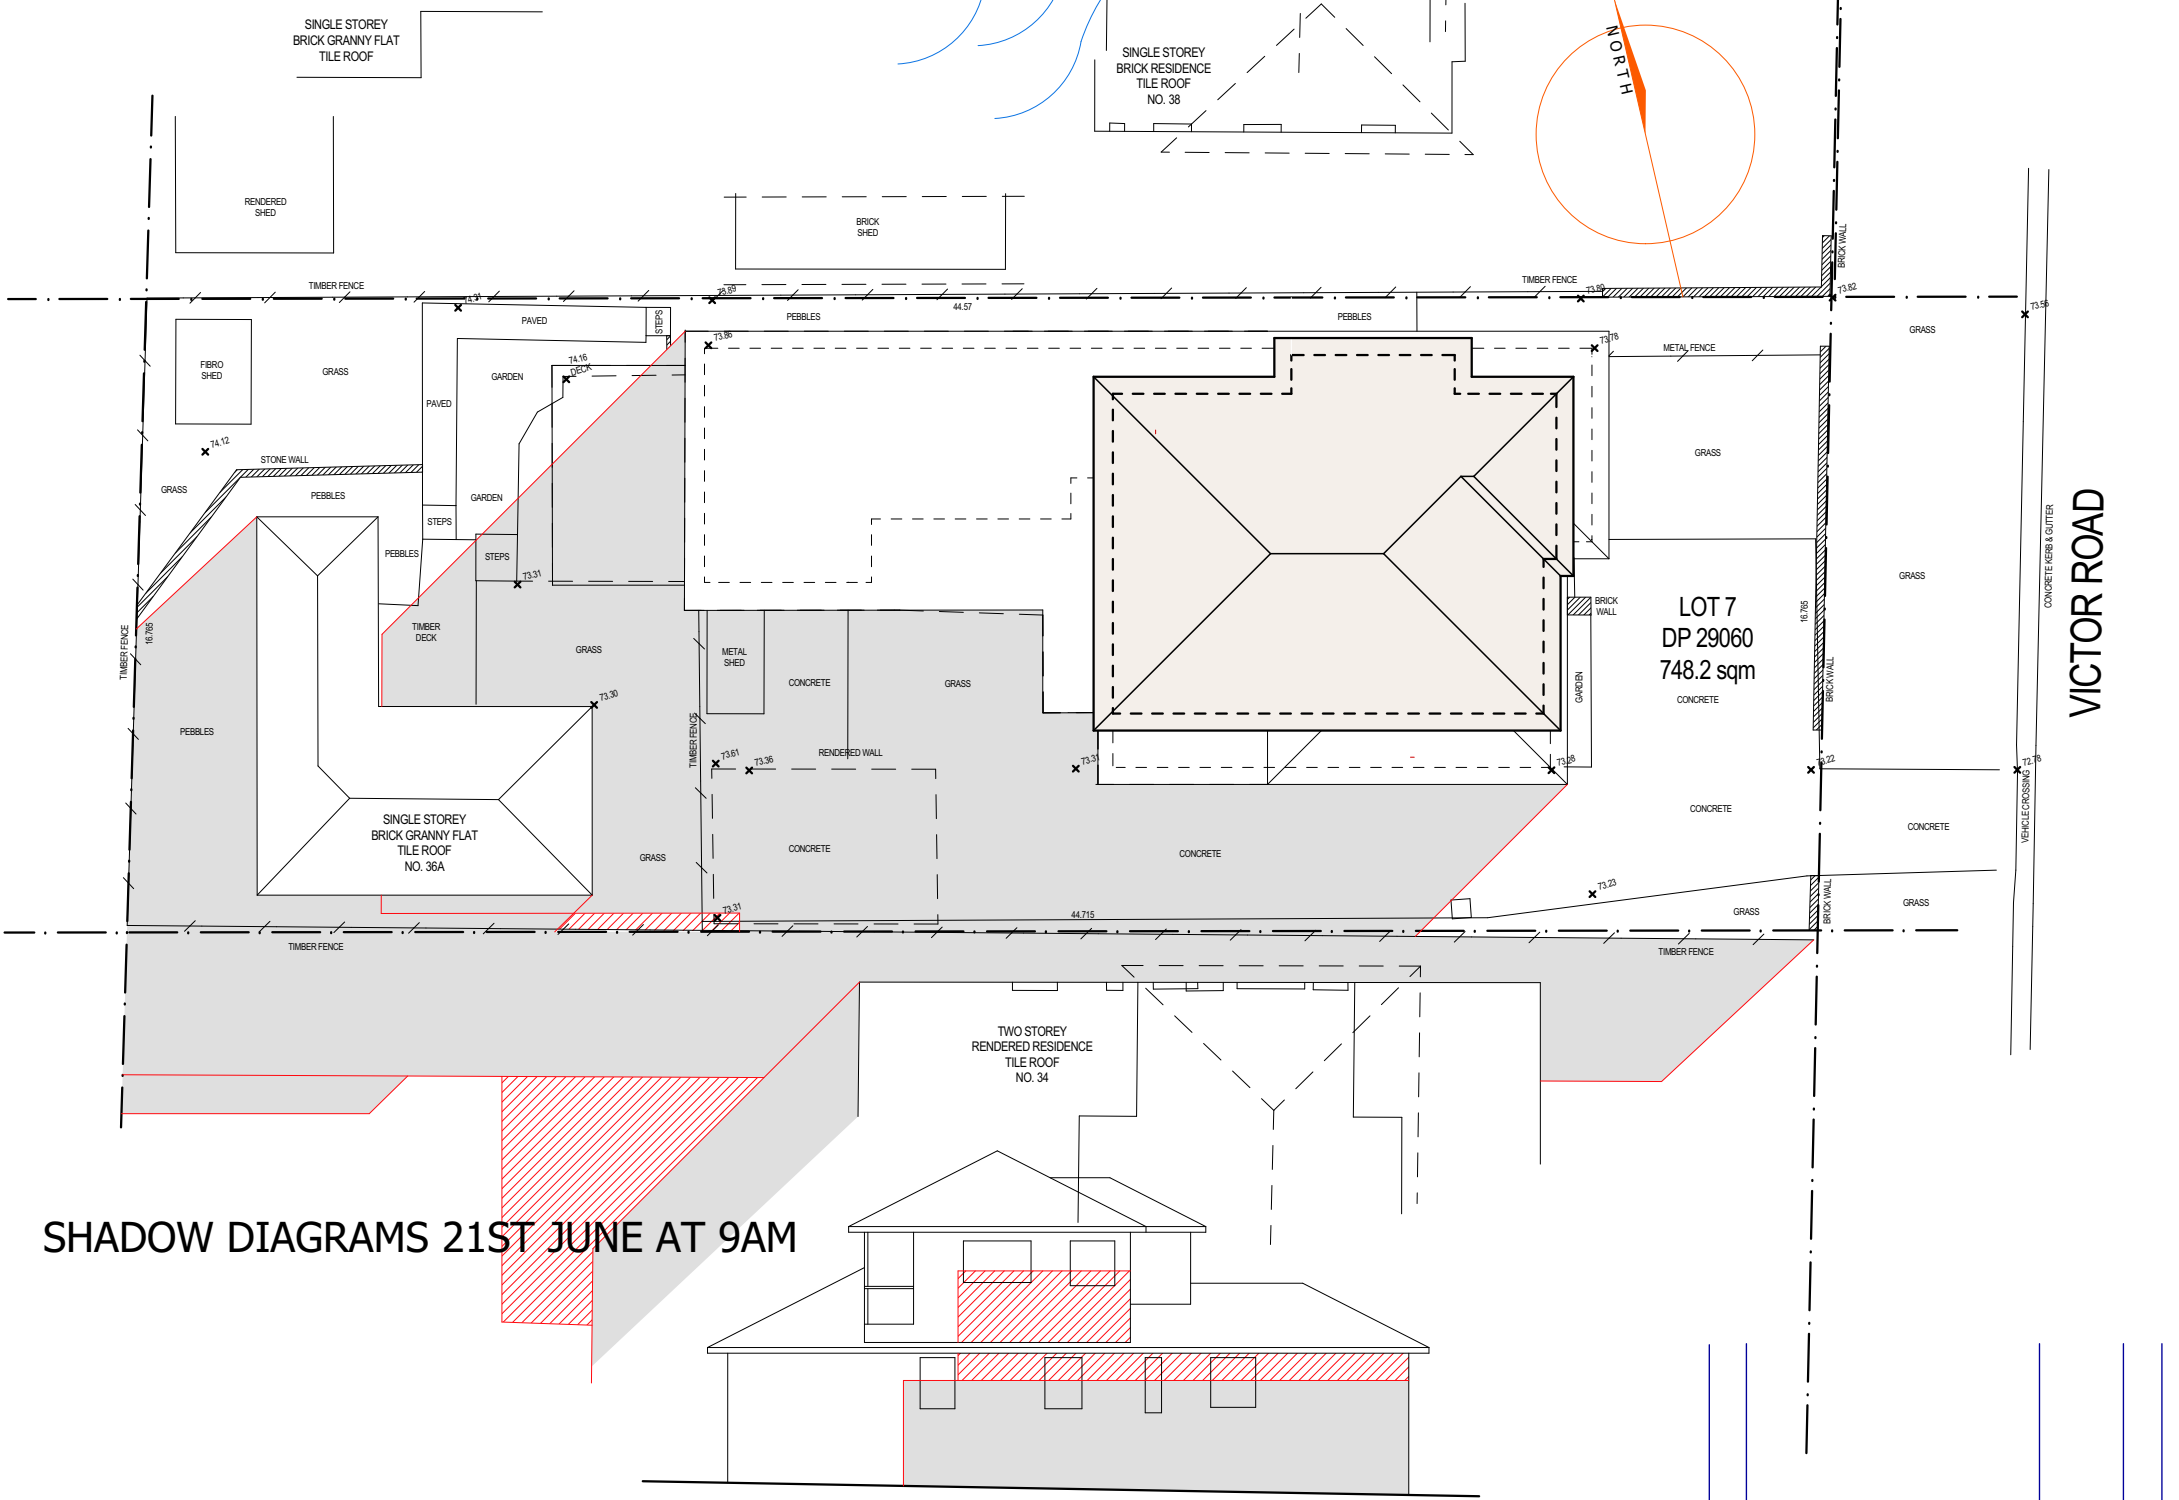

SHADOW DIAGRAMS 21ST JUNE AT 9AM


|             |                 |          |          |
|-------------|-----------------|----------|----------|
| A           | FOR COUNCIL     | 30/05/19 | MB       |
| NO.         | REVISION        | DATE     | BY       |
| SCALE:      | 1:100           | DATE:    | 29/05/19 |
| DRAWN BY:   | GK              | CHECKED: | MB       |
| TITLE:      | SHADOW DIAGRAMS |          |          |
| DRAWING NO. | 8345 DA 2       | ISSUE    | A        |




**ADD-STYLE**  
HOME ADDITIONS  
*Upstairs & On Ground Specialists*

ADD-STYLE HOME ADDITIONS  
285 CONDOMINE STREET  
MANLY VALE 2093  
FAX: 99079051  
PAGER: 99079055  
EMAIL: tim@addstyle.com.au

**PROJECT TITLE.**  
FIRST FLOOR ADDITION AT  
36 Victor Rd, Narraweena NSW 2099

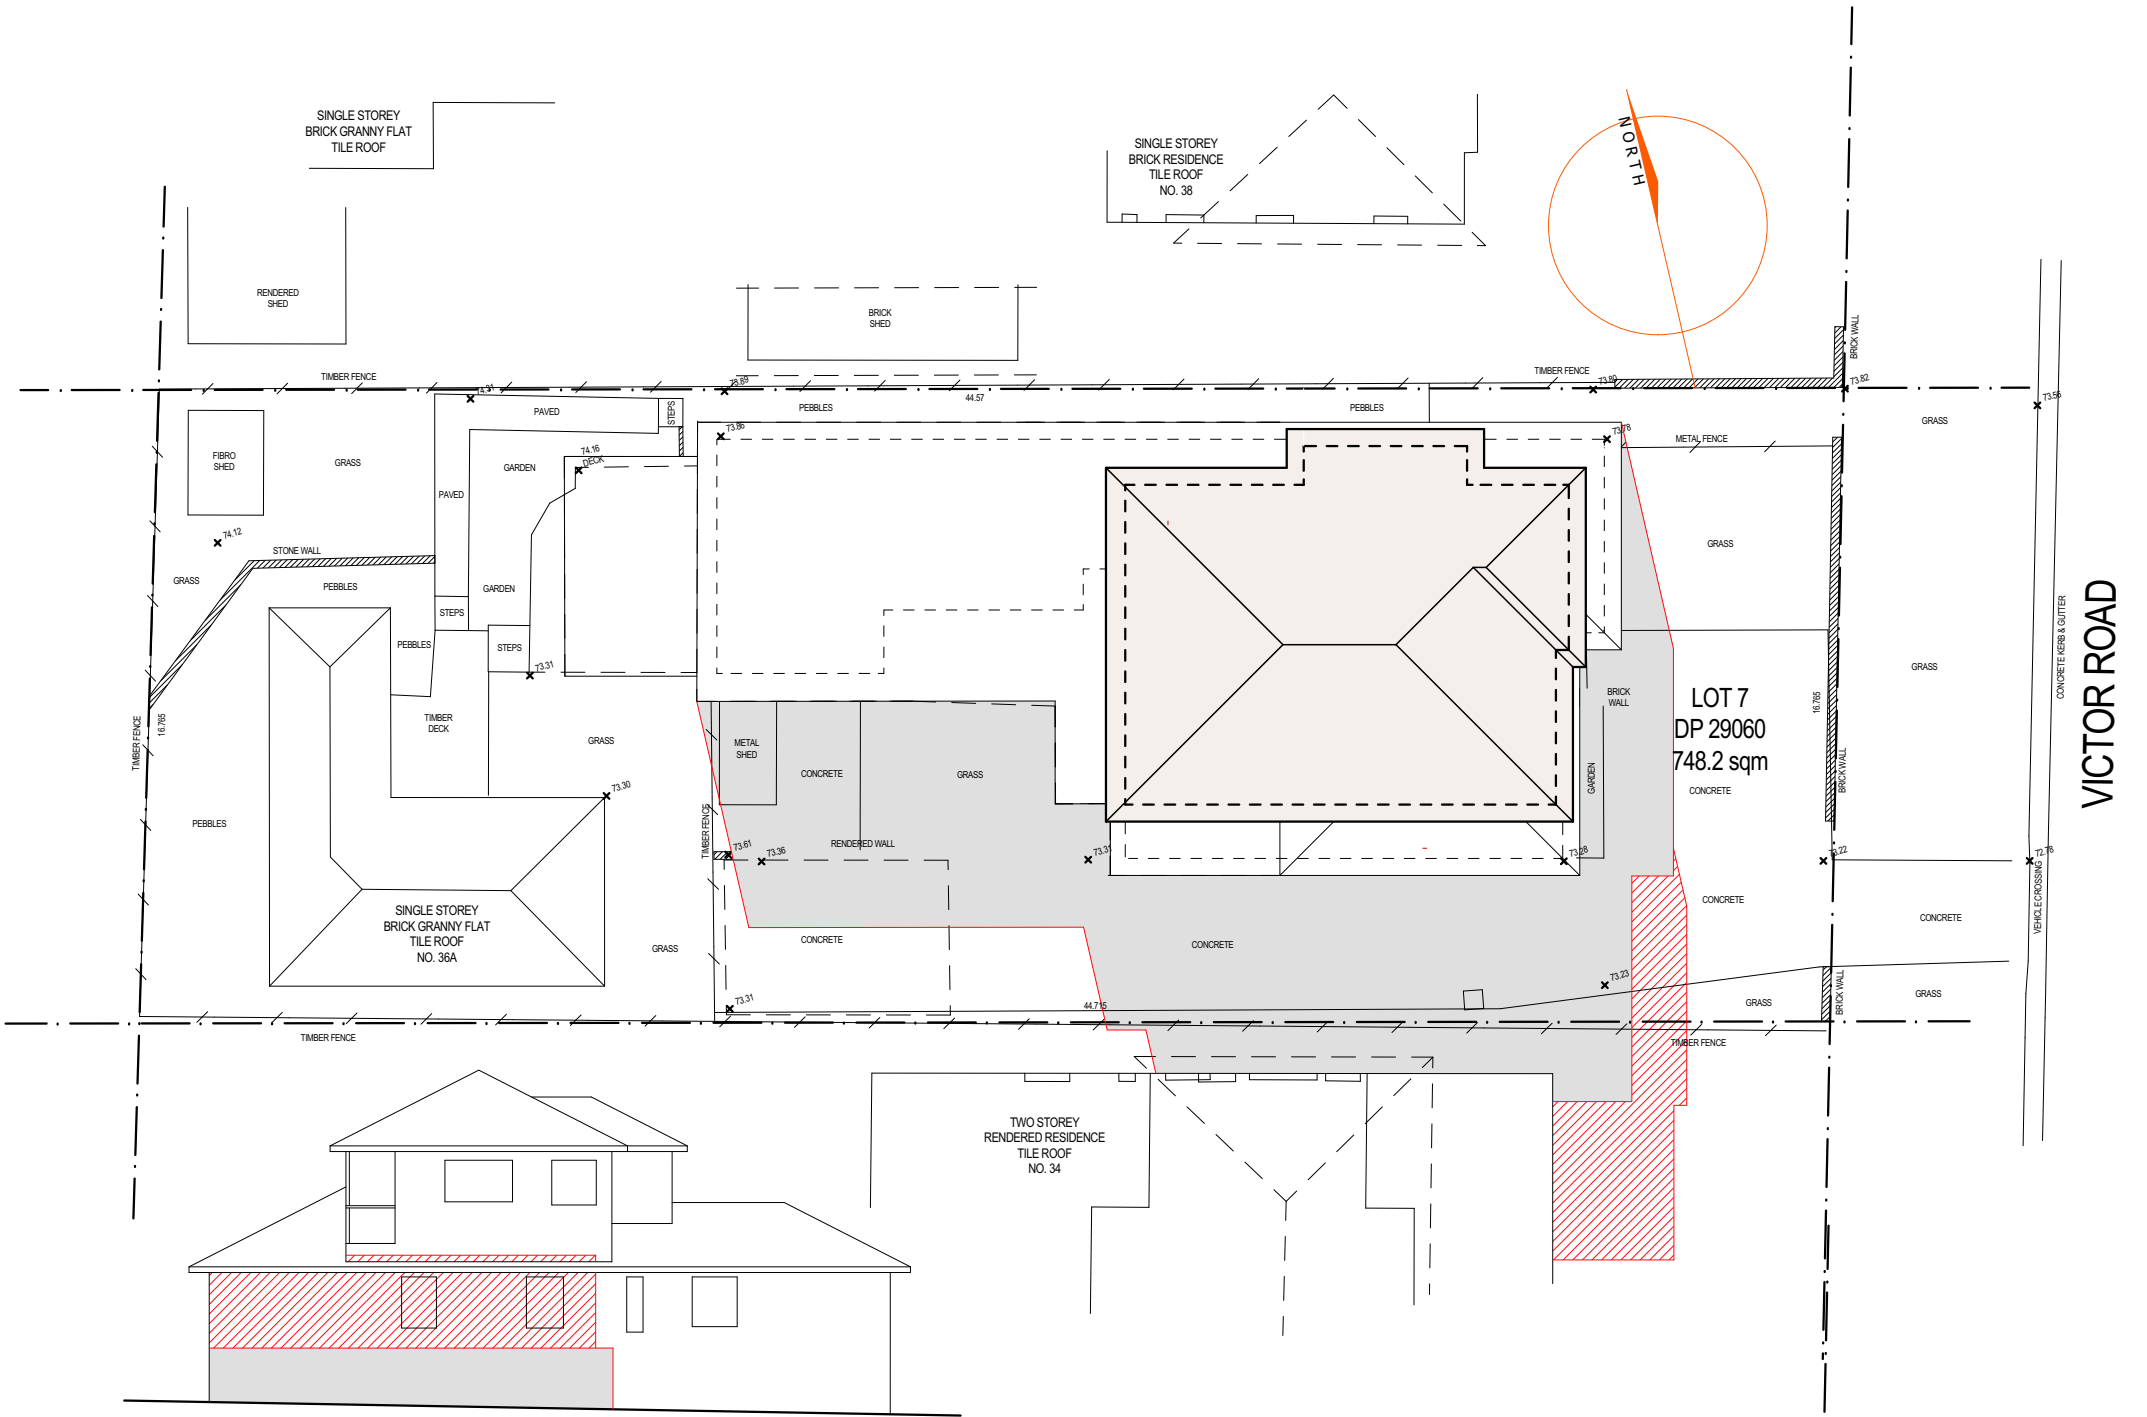

SHADOW DIAGRAMS 21ST JUNE AT 12PM

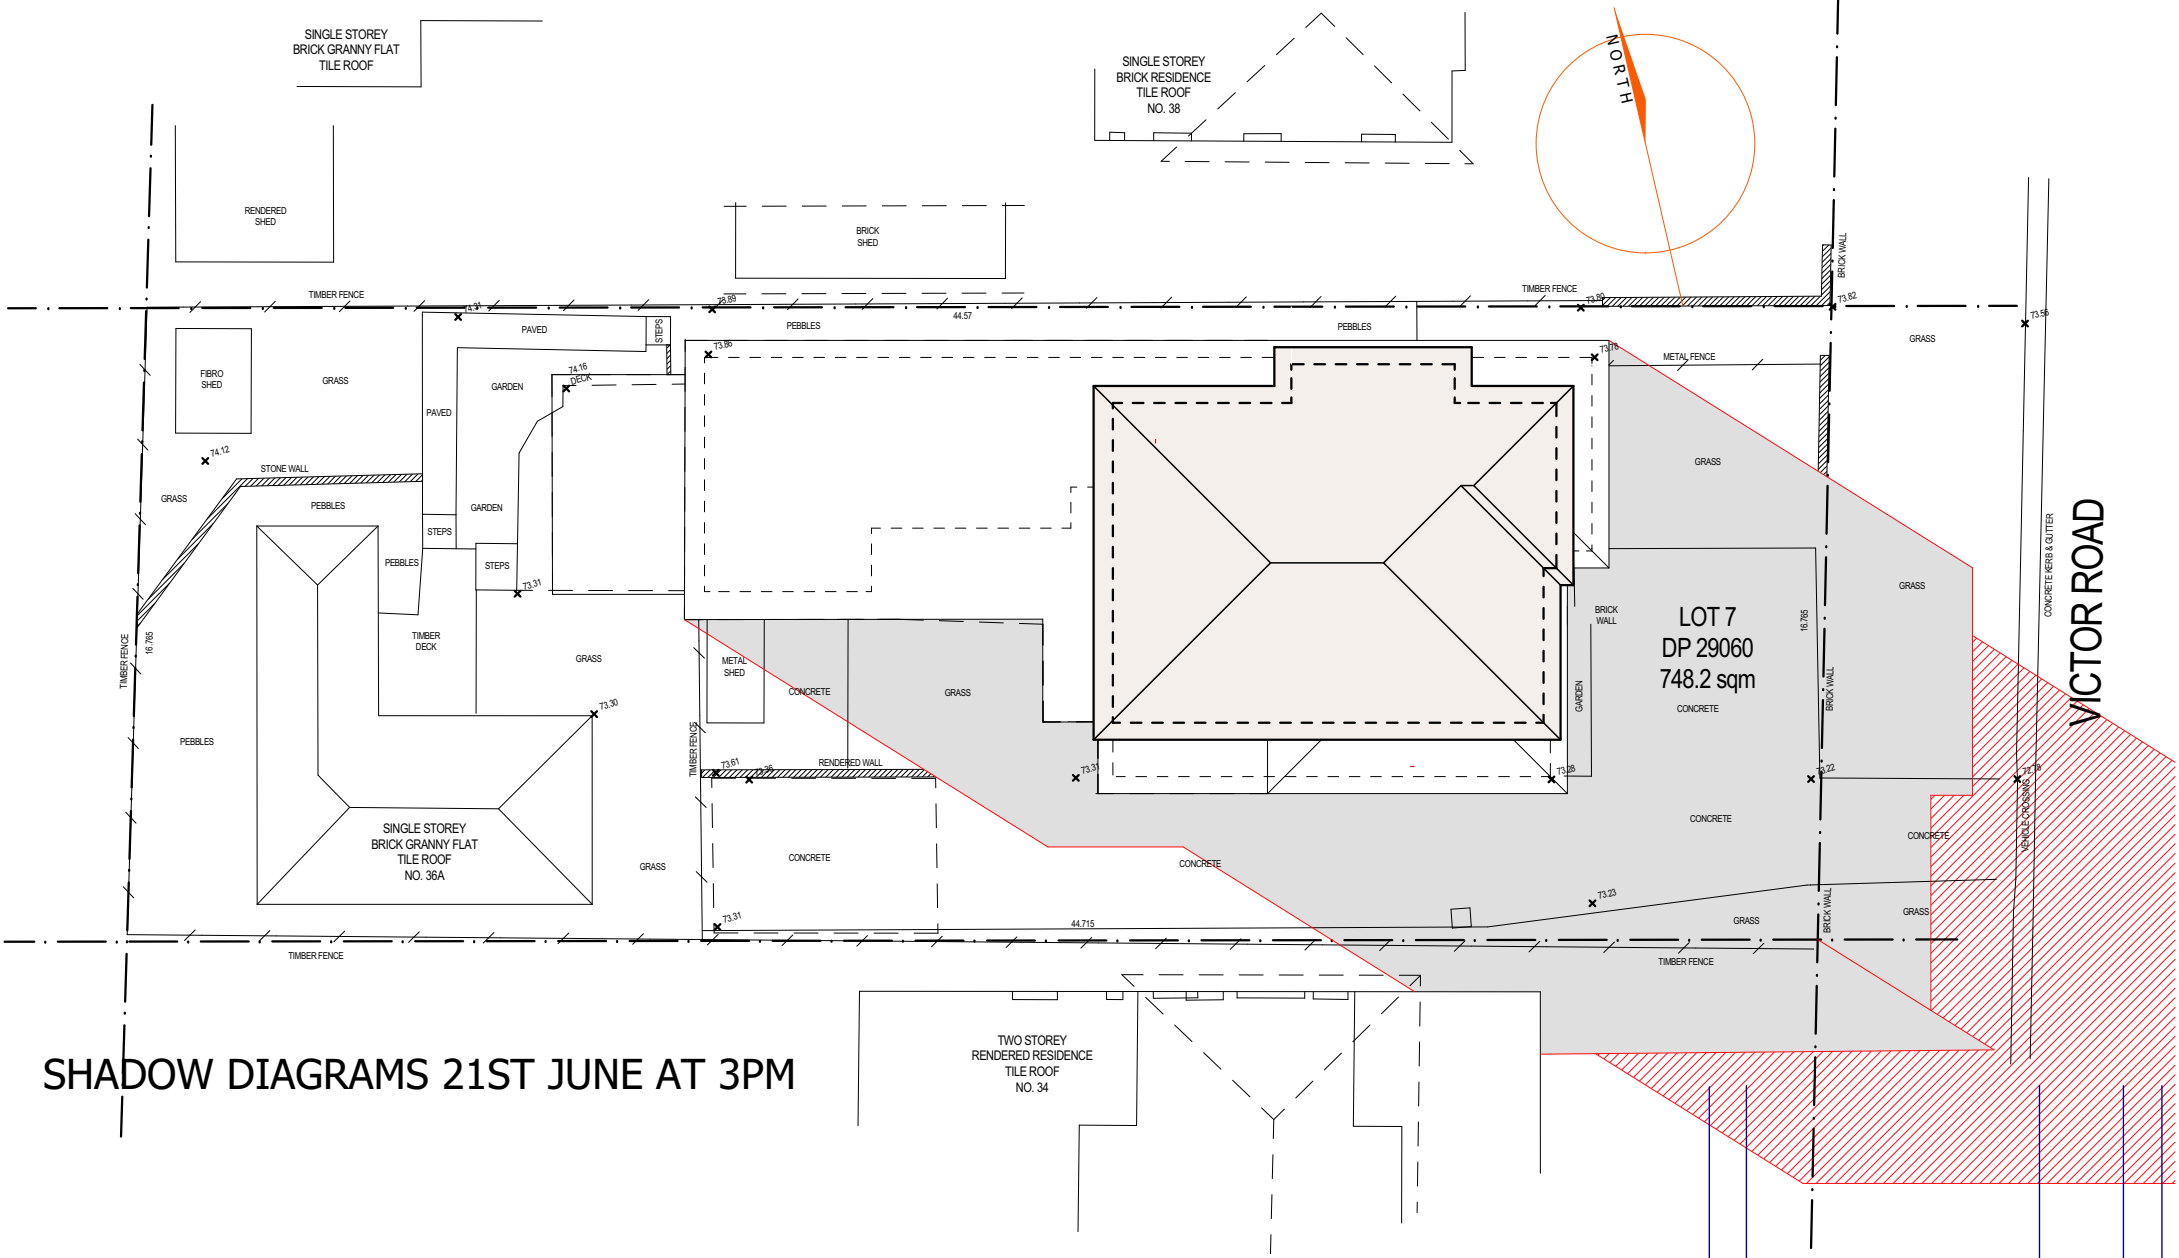

SHADOW DIAGRAMS 21ST JUNE AT 3PM

|             |                 |          |          |
|-------------|-----------------|----------|----------|
| A           | FOR COUNCIL     | 30/05/19 | MB       |
| NO.         | REVISION        | DATE     | BY       |
| SCALE:      | 1:100           | DATE:    | 29/05/19 |
| DRAWN BY:   | GK              | CHECKED: | MB       |
| TITLE:      | SHADOW DIAGRAMS |          |          |
| DRAWING NO. | 8345 DA 3       | ISSUE    | A        |



**ADD-STYLE**  
HOME ADDITIONS  
*Upstairs & On Ground Specialists*

ADD-STYLE HOME ADDITIONS  
285 CONDOMINE STREET  
MANLY VALE 2093  
FAX: 99079051  
PAGER: 99079055  
EMAIL: tim@addstyle.com.au

**PROJECT TITLE.**  
FIRST FLOOR ADDITION AT  
36 Victor Rd, Narraweena NSW 2099