

Contact Us	
The General Manager, 725 Pittwater Road, Dee Why NSW 2099 or Customer Service Centre, Northern Beaches Council DX9118 Dee Why	
Email	council@warringah.nsw.gov.au
Fax	9942 2606
If you need help lodging your application call Customer Service on (02) 9942 2111 or come in and talk to us at the Civic Centre, Dee Why.	

Office Use Only											


Part 1: Declaration

1. DECLARATION	
I hereby certify that the shadow diagrams submitted with the proposal at	
Address	24A HAY STREET COLLARROY NSW 2097
For the erection of Description of development	ALTERATIONS AND ADDITIONS TO THE EXISTING DWELLING INCLUDING A NEW GARAGE TO THE REAR STREET, TOP FLOOR ADDITION AND A NEW RUMPUS ROOM & TERRACE AT THE FRONT OF THE DWELLING.
- In accordance with the survey (prepared by a registered surveyor) which is required to be submitted with the application - Drawn to true north - Indicate shadow cast by the proposal at 9am, noon, 3pm, 21 June - To indicate the shadow cast by existing buildings and structures on the site and in the surrounding area	



Part 2: Certification

2. CERTIFIER			
Title	☒ Mr ☐ Mrs ☐ Ms ☐ Other		
Full family name (no initials) (or Company)	AIREY		
Full given names (no initials) (or A.C.N)	MICHAEL		
Phone	(02) 9905 1483	Alternate	
Mobile	0418 289 585	Fax	
Qualification (i.e. Architect, Planner, Computer Technician, Surveyor)	Building Designer A.Dip Struct Eng.		

Part 3: Signature

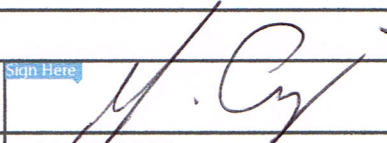3. APPLICANT(S) SIGNATURE	
Signature	
Date	18/10/2019

0 1 2 3 4 5 10M
SCALE 1:200

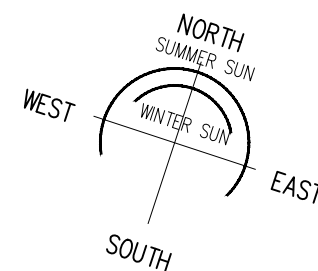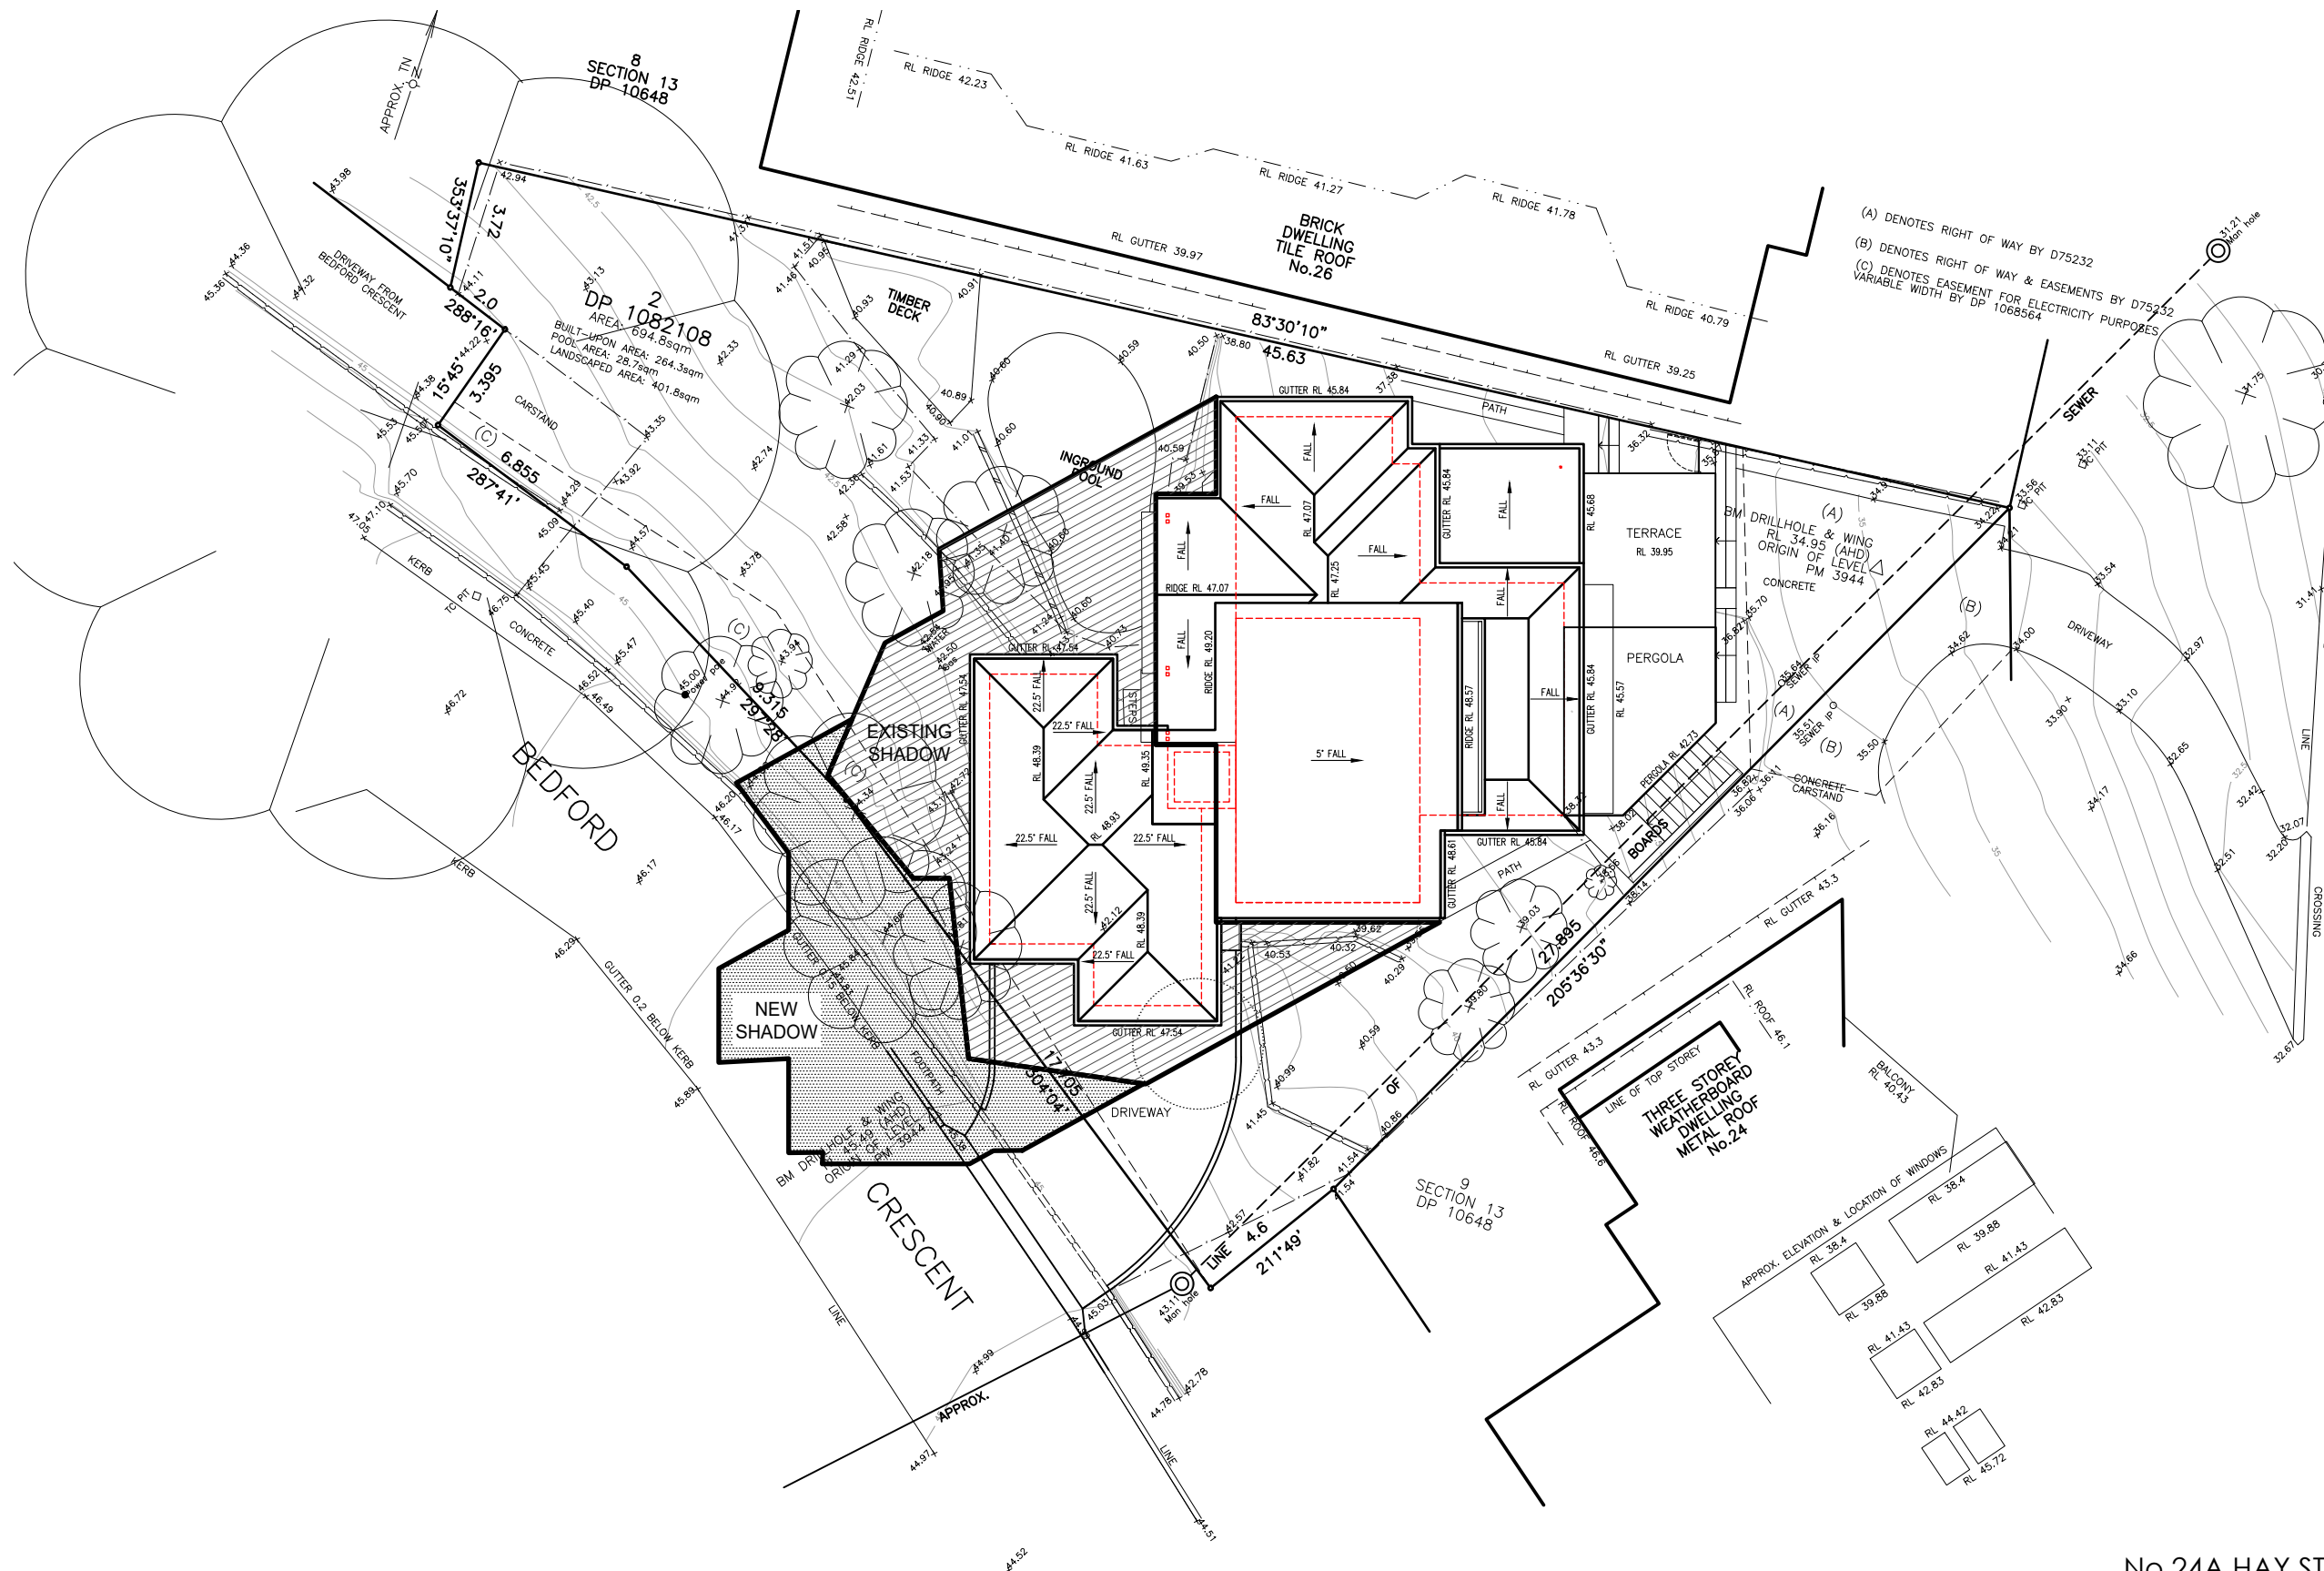

SHADOW DIAGRAM 21/6 - 9:00am
1:200
AZIMUTH: 43°
ALTITUDE: 20°



No.24A HAY STREET, COLLAROY
PROPOSED ALTERATIONS & ADDITIONS
APPLICANT: MR & MRS DONALDSON
SHADOW DIAGRAM 21/6 - 9:00am

SCALE 1:200
DATE OCTOBER 2019

MICHAEL AIREY ABN 26 769 291 556
20/28 McDONALD STREET, FRESHWATER NSW 2096
PHONE 9905 1483, MOBILE 0418 289 585
EMAIL mikeairey@bigpond.com.au

DRAWING NO. **21** REV. **A**

0 1 2 3 4 5 10M
SCALE 1:200

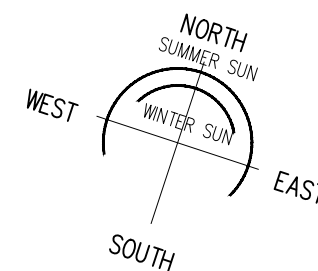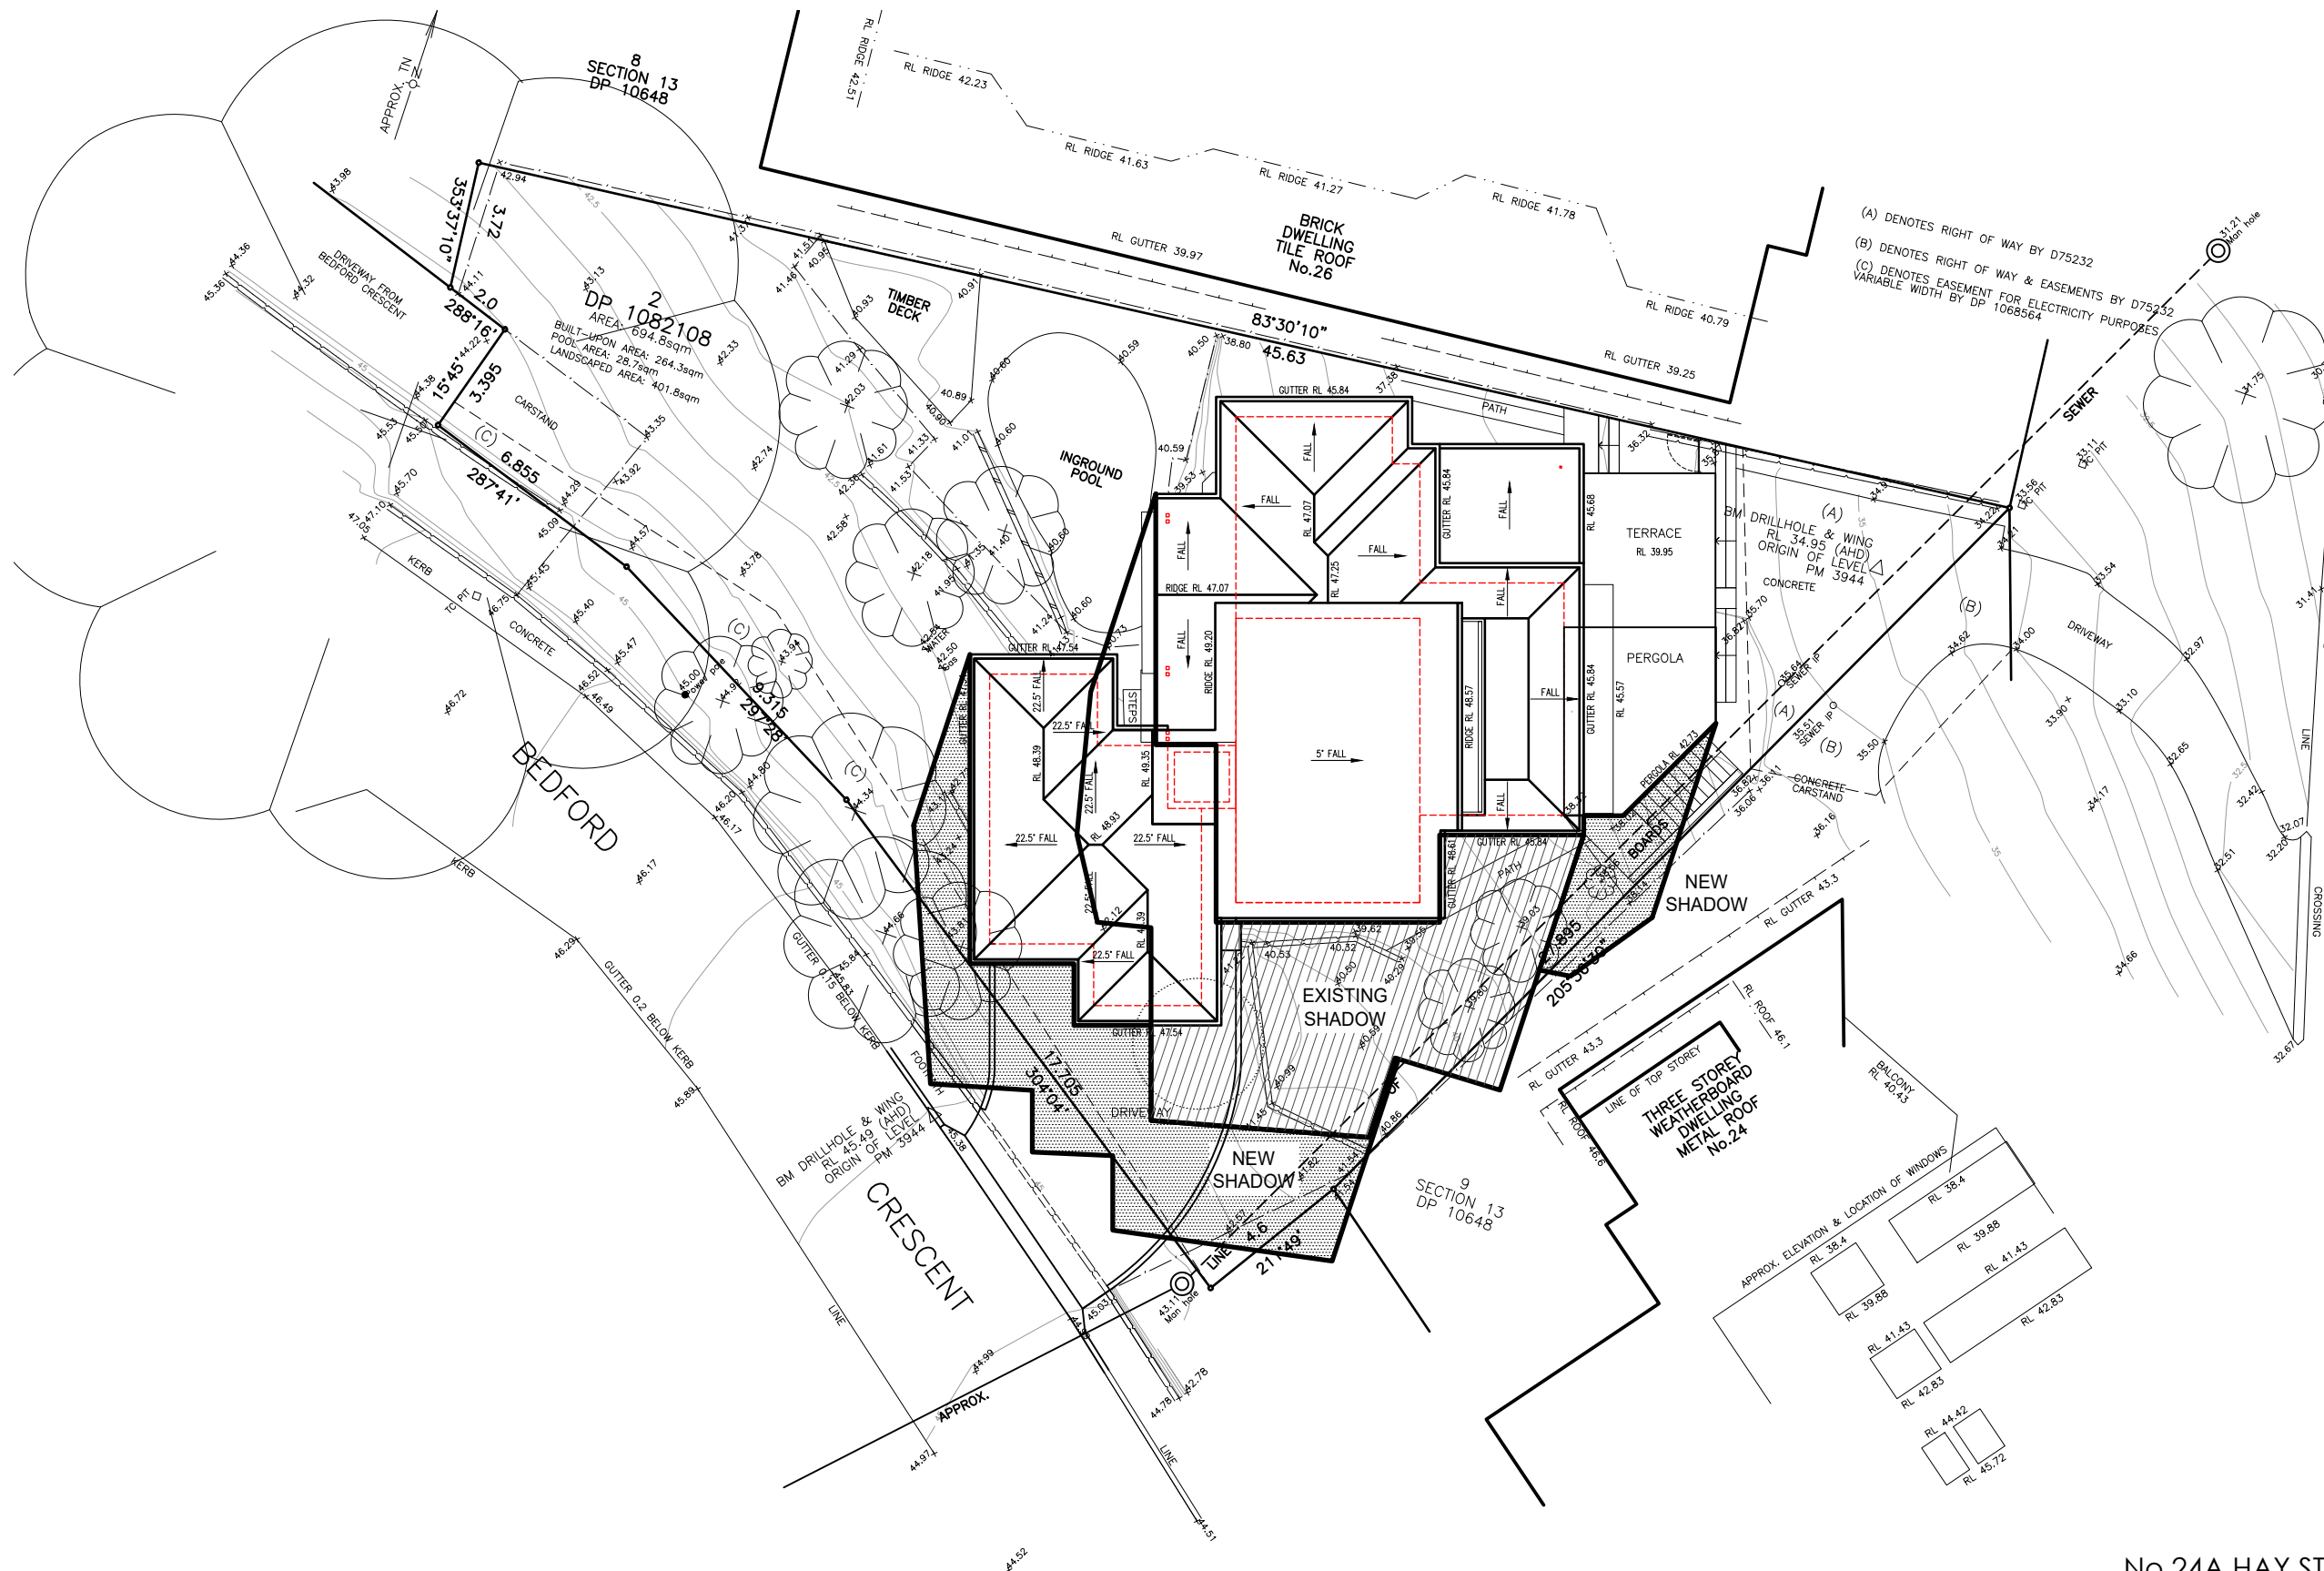

SHADOW DIAGRAM 21/6 - 12:00noon
1:200
AZIMUTH: 0°
ALTITUDE: 34°

No.24A HAY STREET, COLLAROY
PROPOSED ALTERATIONS & ADDITIONS
APPLICANT: MR & MRS DONALDSON
SHADOW DIAGRAM 21/6 - 12:00noon



SCALE 1:200
DATE OCTOBER 2019

MICHAEL AIREY
20/28 McDONALD STREET, FRESHWATER NSW 2096
PHONE 9905 1483, MOBILE 0418 289 585
EMAIL mikeairey@bigpond.com.au

ABN 26 769 291 556

DRAWING NO. **22**

REV. **A**

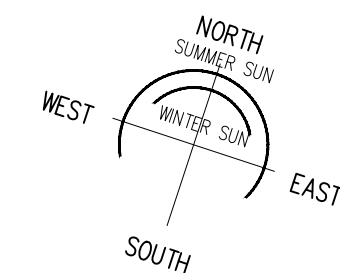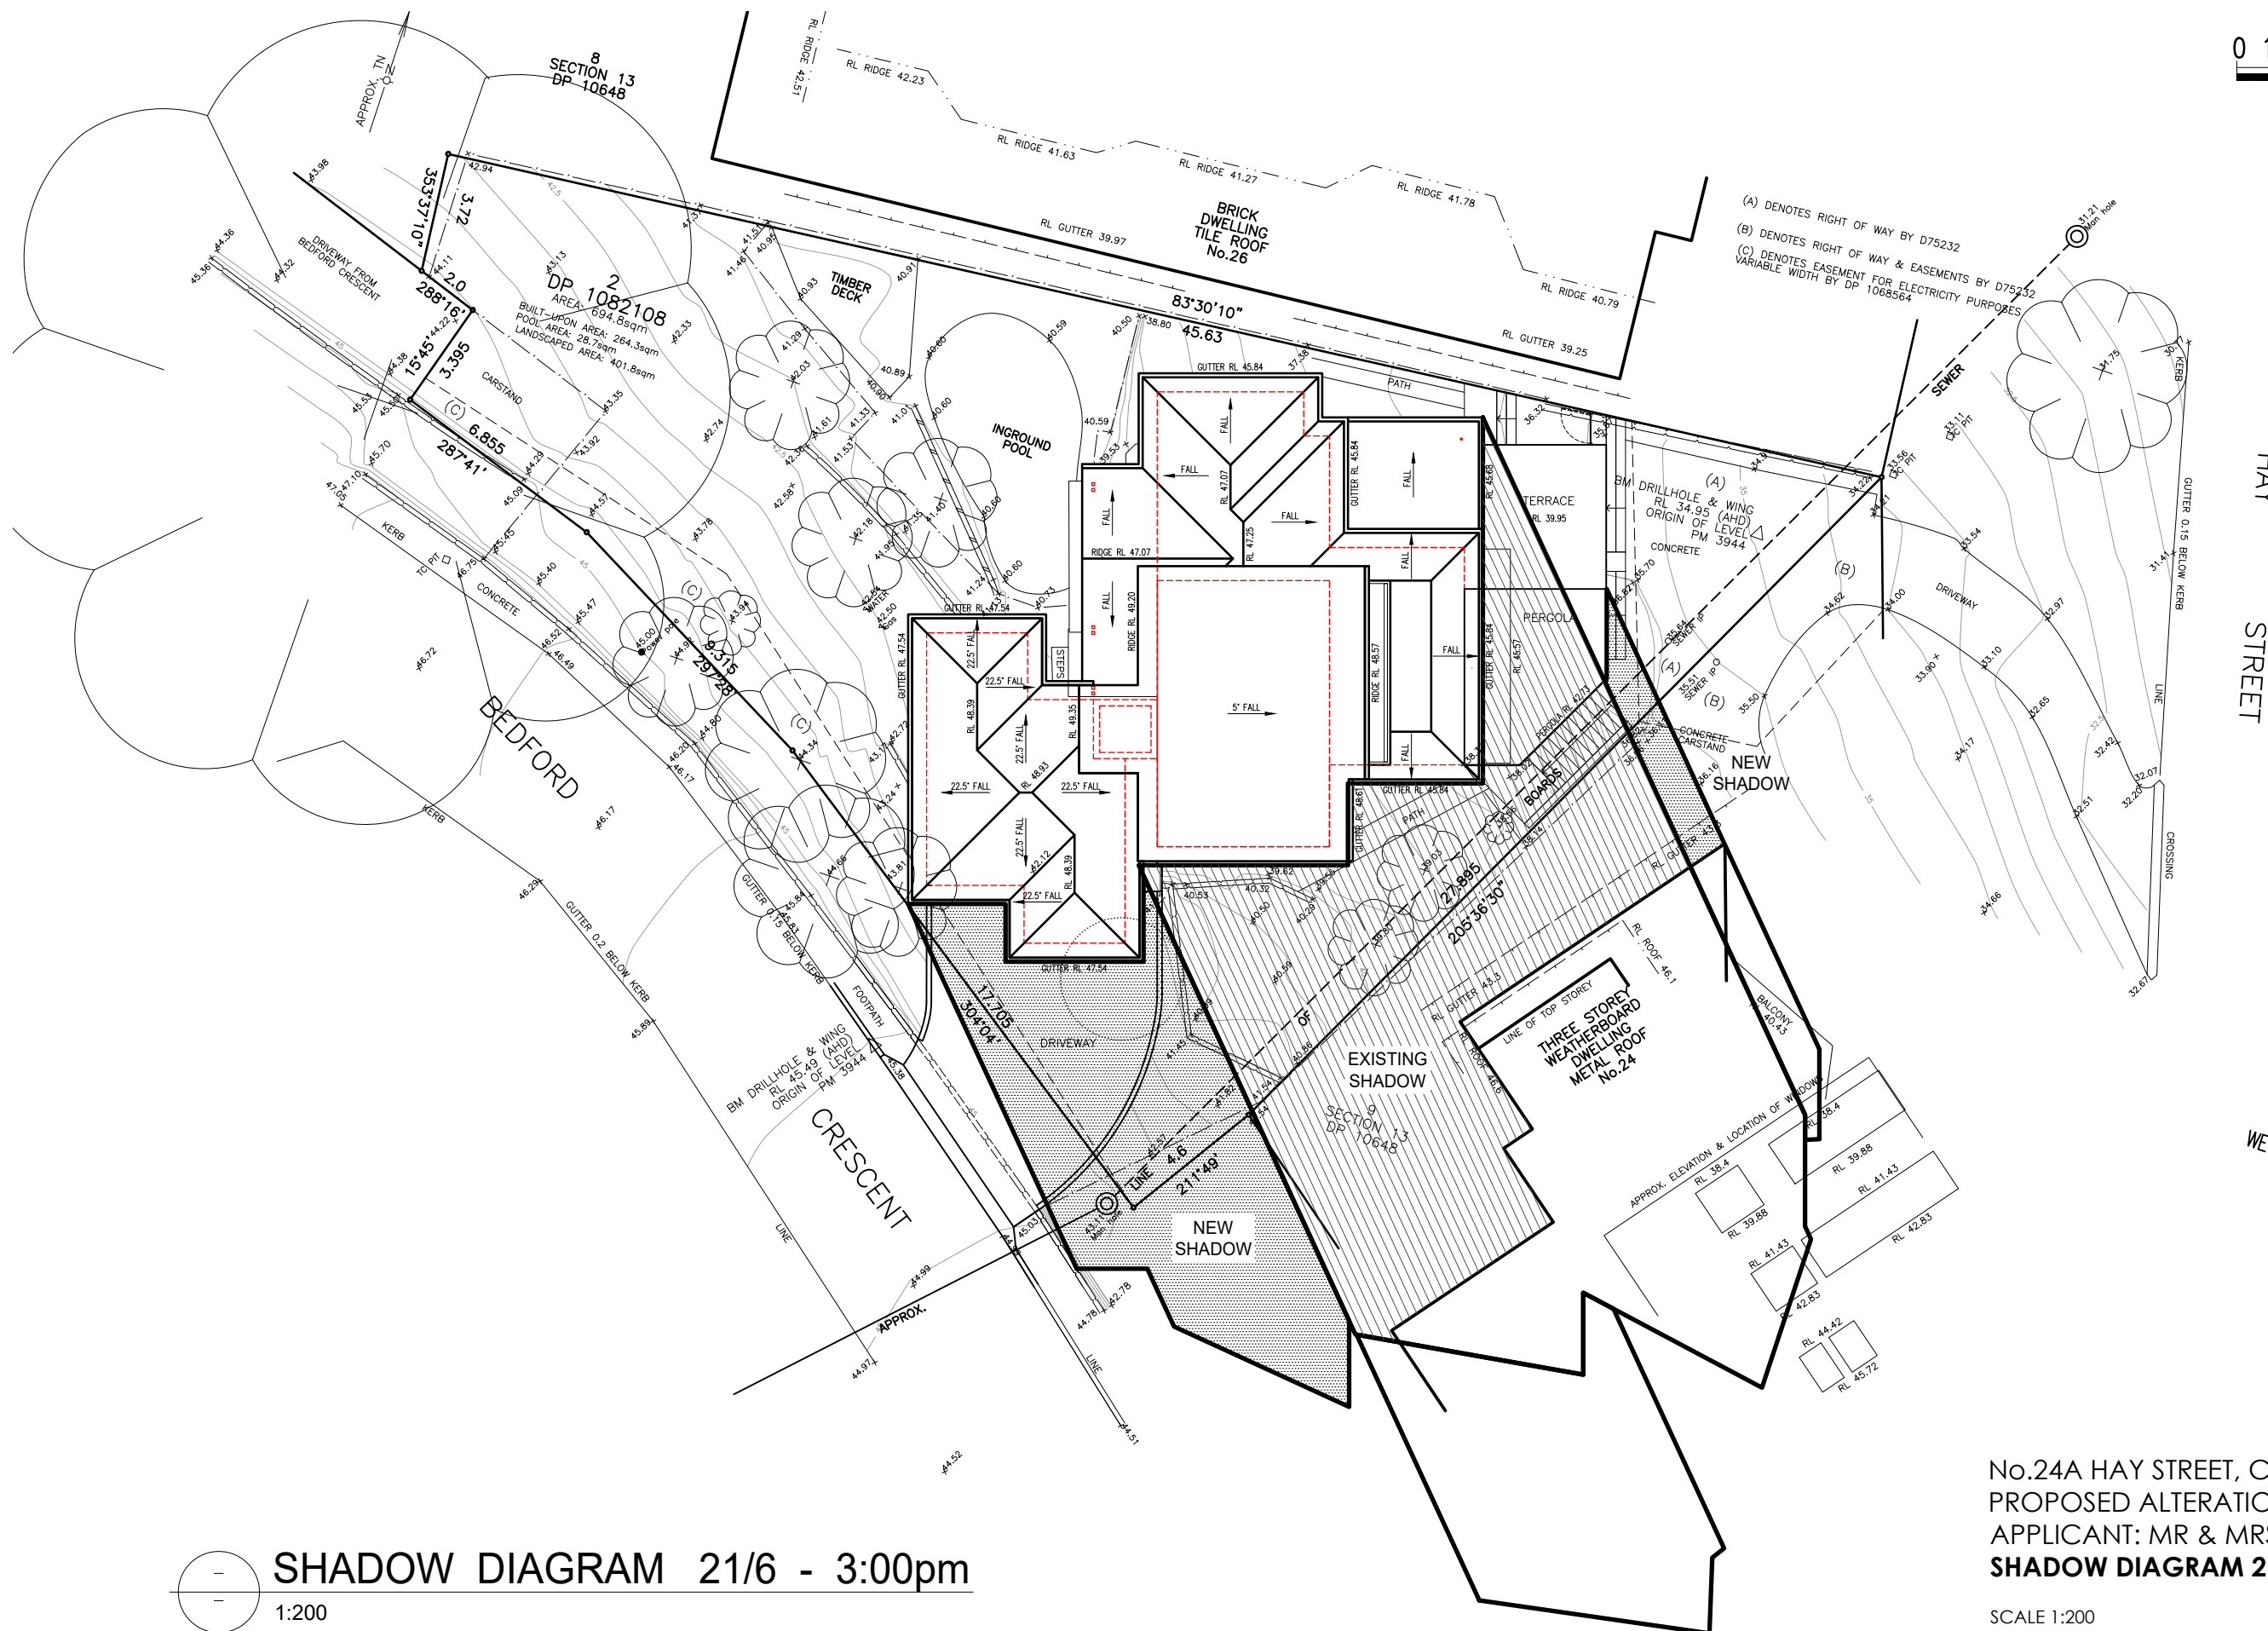

No.24A HAY STREET, COLLAROY
PROPOSED ALTERATIONS & ADDITIONS
APPLICANT: MR & MRS DONALDSON
SHADOW DIAGRAM 21/6 - 3:00pm

SCALE 1:200
DATE OCTOBER 2019

MICHAEL AIREY ABN 26 769 291 556
20/28 McDONALD STREET, FRESHWATER NSW 2096
PHONE 9905 1483, MOBILE 0418 289 585
EMAIL mikeairey@bigpond.com.au

DRAWING NO. **23**REV. **A**