




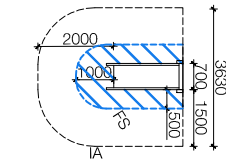


SCALE 1:150 @ A1


**4b 900mm CONCRETE SLIDE**  
SET-OUT PLAN SCALE 1:100 @ A1  
Product No. CS-900 Qty: 1  
Max. FHF: 0.9m  
Supplier: Arcadian Products Tel: (02) 9653 1045




**5 SOMERSAULT BARS**  
SET-OUT PLAN SCALE 1:100 @ A1  
Product No. CUSTOM Qty: 1  
Max. FHF: 1.5m  
Manufacturer: Play Workshop  
Supplier: Play Workshop Tel: (02) 9420 8296

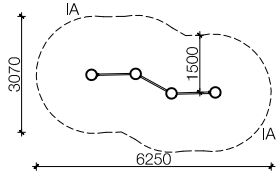


**6 BALANCE CHALLENGE CIRCUIT**  
SET-OUT SCALE 1:100 @ A1  
Product No. CUSTOM Qty: 14 STUMPS  
Max. FHF: 0.6m 5 LOGS  
Manufacturer: Play Workshop  
Supplier: Play Workshop Tel: (02) 9420 8296

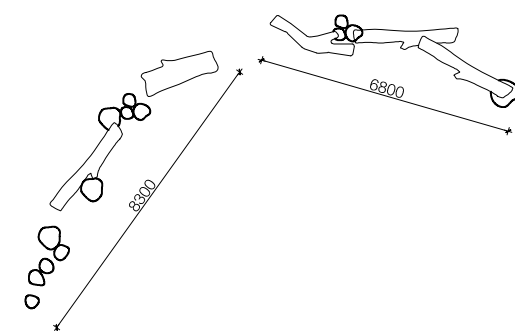



FS FREESPACE IA IMPACT AREA CZ CIRCULATION ZONE

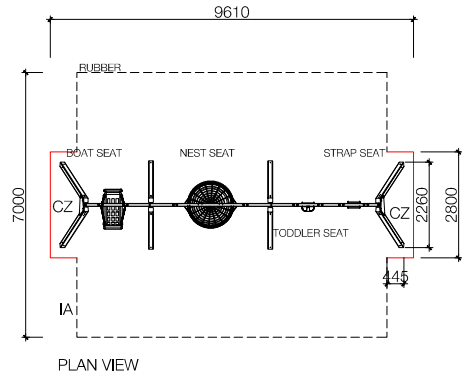


**1 PREMIUM TIMBER SWING**  
SET-OUT PLAN SCALE 1:100 @ A1  
Product No. CUSTOM Qty: 1  
Dimensions: nom. 9.6m W  
Manufacturer: Moduplay  
Supplier: Moduplay Tel: (02) 4272 1644

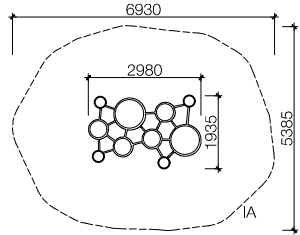


**3 MONKEY BARS**  
SET-OUT PLAN SCALE 1:100 @ A1  
Product No. Custom Qty: 1  
Max. FHF: 2.0m  
Manufacturer: Play Workshop  
Supplier: Play Workshop Tel: (02) 9420 8296

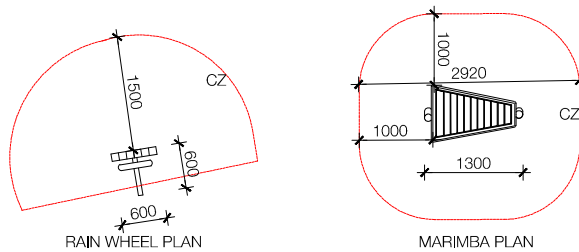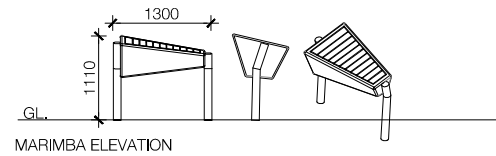


**7 SENSORY MUSICAL ITEMS**  
SET-OUT SCALE 1:50 @ A1  
Product No. 1 x 12 KEY MARIMBA  
Max. FHF: N/A 1 x RAIN WHEEL  
Manufacturer: Kim Bowman Music  
Supplier: Kim Bowman Music Tel: 0407 435 794

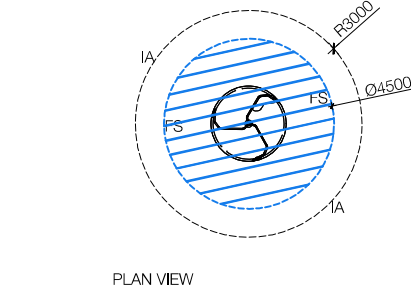

**2 PLAYDALE INCLUSIVE 'ORBIT'**  
SET-OUT PLAN SCALE 1:100 @ A1  
Product No. PD-INC2 Qty: 1  
Dimensions: nom. 2.0m Ø  
Manufacturer: Playscape  
Supplier: Playscape creations Tel: 1300 669 074

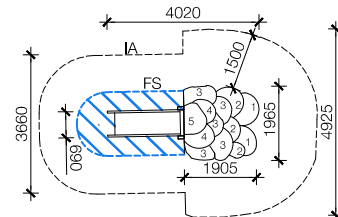

**4a 'FISH' CONCRETE SLIDE**  
SET-OUT PLAN SCALE 1:100 @ A1  
Product No. CUSTOM Qty: 1  
Max. FHF: 0.9m  
Manufacturer: Play Workshop  
Supplier: Play Workshop  
Supplier to co-ordinate with Arcadian Products Tel: (02) 9420 8296

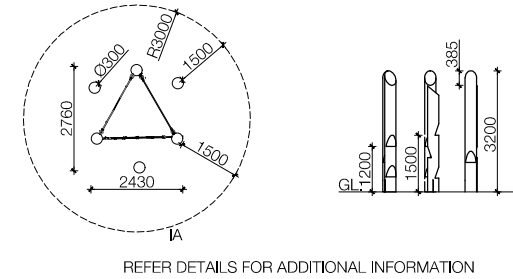

**8 NATURE LOG CLIMBER WITH ROPE**  
SET-OUT PLAN SCALE 1:100 @ A1  
Product No. CUSTOM Qty: 1  
Max. FHF: 2.1m  
Manufacturer: Play Workshop  
Supplier: Play Workshop Tel: (02) 9420 8296

Notes  
1 ALL DIMENSIONS TO BE CHECKED ON SITE PRIOR TO CONSTRUCTION.  
2 DO NOT SCALE THIS DRAWING  
3 USE FIGURED DIMENSIONS ONLY  
4 ALL DIMENSIONS ARE IN MILLIMETRES  
5 LEVELS ARE IN METRES  
6 A PERSON USING FIONA ROBBE DRAWINGS AND OTHER DATA ACCEPTS THE RISK OF:  
\* USING THE DRAWING OR OTHER DATA IN ELECTRONIC FORM WITHOUT REQUESTING AND CHECKING THEM FOR ACCURACY AGAINST THE ORIGINAL HARD COPY VERSION.  
\* USING THE DRAWINGS OR OTHER DATA FOR ANY PURPOSE NOT AGREED TO IN WRITING BY FIONA ROBBE.  
7 WARNING - IF THIS DRAWING HAS BEEN PRINTED FROM A PDF FILE IT MAY NOT BE TO SCALE

Amendments Date  
A FOR COMMENT 16 JUN 202  
B 90% ISSUE 17 JUN 202  
C 100% ISSUE 1 JUL 2022  
D ISSUE FOR TENDER 25 AUG 202

FRESHWATER BEACH PARK  
PLAYGROUND  
NORTHERN BEACHES COUNCIL

Fiona Robbé  
Landscape Architecture,  
horticulture and playspace design  
108 Arcadia Road, Arcadia NSW 2159  
Phone: 02 9653 1045

In collaboration with Newscape Design

Client

northern  
beaches  
council


Project  
FRESHWATER BEACH PAR  
PLAYGROUND

Title  
PLAY EQUIPMENT AND  
ITEMS PLAN


Scale: AS SHOWN  
Job number: 2118  
Date: JULY 2023  
Drawing number: LCD-07 D

PLAY EQUIPMENT AND ITEMS PLAN  
SCALE 1:100 @ A1




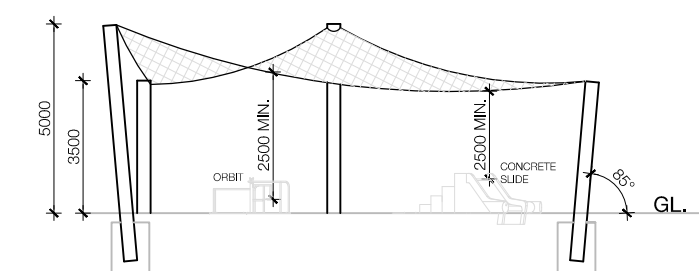


1 SHADE STRUCTURES INDICATIVE ELEVATION  
SCALE NTS

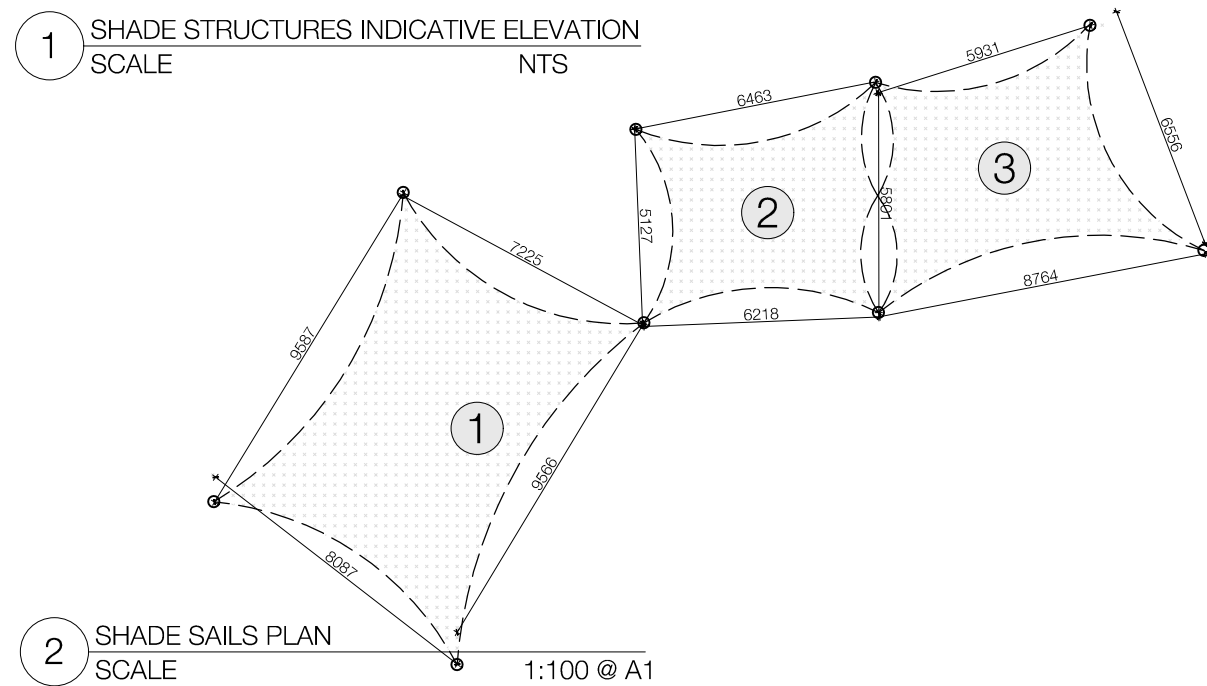


2 SHADE SAILS PLAN  
SCALE 1:100 @ A1

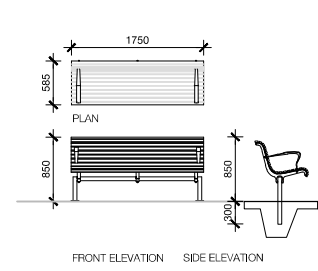


**A** BACKED SEAT AND ARM RESTS  
PRODUCT No: CMP5 CLASSIC PLAZA DDA SEAT  
MOUNTING: SUBSURFACE MOUNT  
BATTEN: HARDWOOD BATTENS  
FINISH: STAINLESS STEEL WITH 'CHARCOAL' POWDER COATED  
SUPPLIER: STREET FURNITURE AUSTRALIA  
QUANTITY: 2

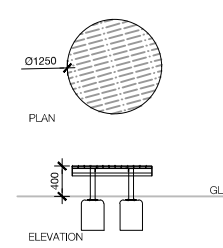


**B** PLATFORM SEAT  
PRODUCT No: DRA-SFA\_POD 01  
MOUNTING: SUBSURFACE FIXING  
BATTEN: HARDWOOD  
FINISH: STAINLESS STEEL WITH 'CHARCOAL' POWDER COATED  
SUPPLIER: STREET FURNITURE AUSTRALIA  
QUANTITY: 1

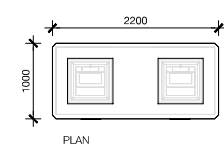


**C** ACCESSIBLE ELECTRIC BARBECUE  
PRODUCT No: SPTP-BBQ-2P-2200  
TOWN & PARK DOUBLE BARBECUE BBQ. 2P  
MOUNTING: SURFACE MOUNTED TO THICKENED SLAB  
FINISH: STAINLESS STEEL/POWDERCOATED  
SUPPLIER: STODDART  
QUANTITY: 2

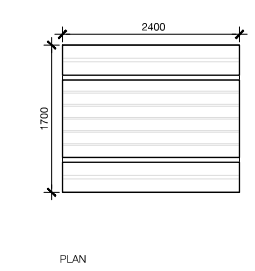

**D** PICNIC TABLE TO BE REFURBISHED  
DESCRIPTION: SAND, PRIME AND APPLY 2 COATS ACRYLIC PAINT TO ALL TIMBER AND STEEL COMPONENTRY, COLOUR TO MATCH EXISTING. RETAIN AND PROTECT EXISTING IN GROUND FOOTINGS.  
QUANTITY: 3

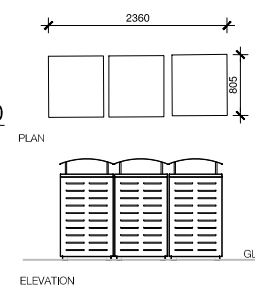

**E** BINS TO BE RELOCATED  
DESCRIPTION: APPLY REPAIR WORK IF REQUIRED  
QUANTITY: 9  
6 BINS RELOCATION TBC. ON SITE

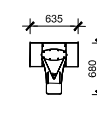

**F** EXISTING DRINKING FOUNTAIN  
DESCRIPTION:  
1. UNDERTAKE REPAIR WORK IF REQUIRED  
2. RELOCATE AND REINSTALL TO LOCATION REFER TO PLAN  
MANUFACTURER: AQUAFIL  
QUANTITY: 1

## PLAYGROUND FURNITURE AND SHADE PLAN

SCALE 1:100 @ A1

Notes

- 1 ALL DIMENSIONS TO BE CHECKED ON SITE PRIOR TO CONSTRUCTION.
- 2 DO NOT SCALE THIS DRAWING
- 3 USE FIGURED DIMENSIONS ONLY
- 4 ALL DIMENSIONS ARE IN MILLIMETRES
- 5 LEVELS ARE IN METRES
- 6 A PERSON USING FIONA ROBBE DRAWINGS AND OTHER DATA ACCEPTS THE RISK OF:  
\* USING THE DRAWING OR OTHER DATA IN ELECTRONIC FORM WITHOUT REQUESTING AND CHECKING THEM FOR ACCURACY AGAINST THE ORIGINAL HARD COPY VERSION:  
\* USING THE DRAWINGS OR OTHER DATA FOR ANY PURPOSE NOT AGREED TO IN WRITING BY FIONA ROBBE.
- 7 WARNING - IF THIS DRAWING HAS BEEN PRINTED FROM A PDF FILE IT MAY NOT BE TO SCALE

Amendments

Amendments	Date
A FOR COMMENT	16 JUN 202
B 90% ISSUE	17 JUN 202
C 100% ISSUE	1 JUL 2022
D ISSUE FOR TENDER	25 AUG 202

## FRESHWATER BEACH PARK PLAYGROUND

NORTHERN BEACHES COUNCIL



108 Arcadia Road, Arcadia NSW 2159  
Phone: 02 9653 1045

In collaboration with Newscape Design



Client

Project  
**FRESHWATER BEACH PAR  
PLAYGROUND**

Title  
**PLAYGROUND FURNITURE  
AND SHADE PLAN**

Scale: 1:200 at A1  
Job number: 2118  
Date: JULY 2023  
Drawing number: LCD-08 | D