

REVISIONS

R	DATE	DESCRIPTION
A	20FEB17	DA RESUBMISSION
B	01JUN17	FOR CONTRACT
C	26SEP17	CLUB PAVING SHOWN

ARCHITECT



PRELIMINARY

DESIGN INTENT FOR D + C TENDER

THIS DRAWING IS COPYRIGHT AND THE PROPERTY OF THE AUTHOR. IT MUST NOT BE RETAINED, COPIED OR USED WITHOUT THE EXPRESS AUTHORITY OF:
MIJOLLO INTERNATIONAL PTY. LTD.
ABN 50 145 079 090 Architects Registration 7960
PO BOX 295 MILSONS POINT NSW 1566
T 9922 1939 F 9922 7522 E office@mijollo.com
ALL DIMENSIONS TO BE CHECKED ON SITE BEFORE COMMENCEMENT OF WORK. ALL DISCREPANCIES TO BE BROUGHT TO THE ATTENTION OF THE ARCHITECT. LARGER SCALE DRAWINGS AND WRITTEN DIMENSIONS TAKE PREFERENCE.

CLIENT
THE MANLY CIVIC CLUB




PROJECT
**REDEVELOPMENT
MANLY CIVIC CLUB
2 WEST PROMENADE, MANLY NSW**


DRAWING
SITE PLAN

1548	A103-C	1: 100@A1 1: 200@A3
DA		MC




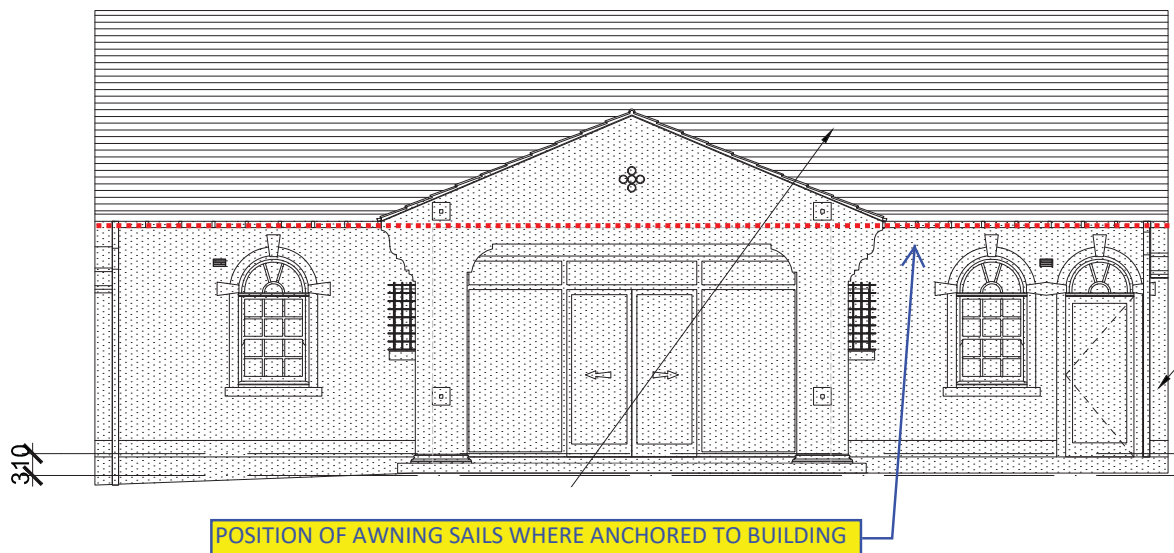


A SOUTH EAST
1:100

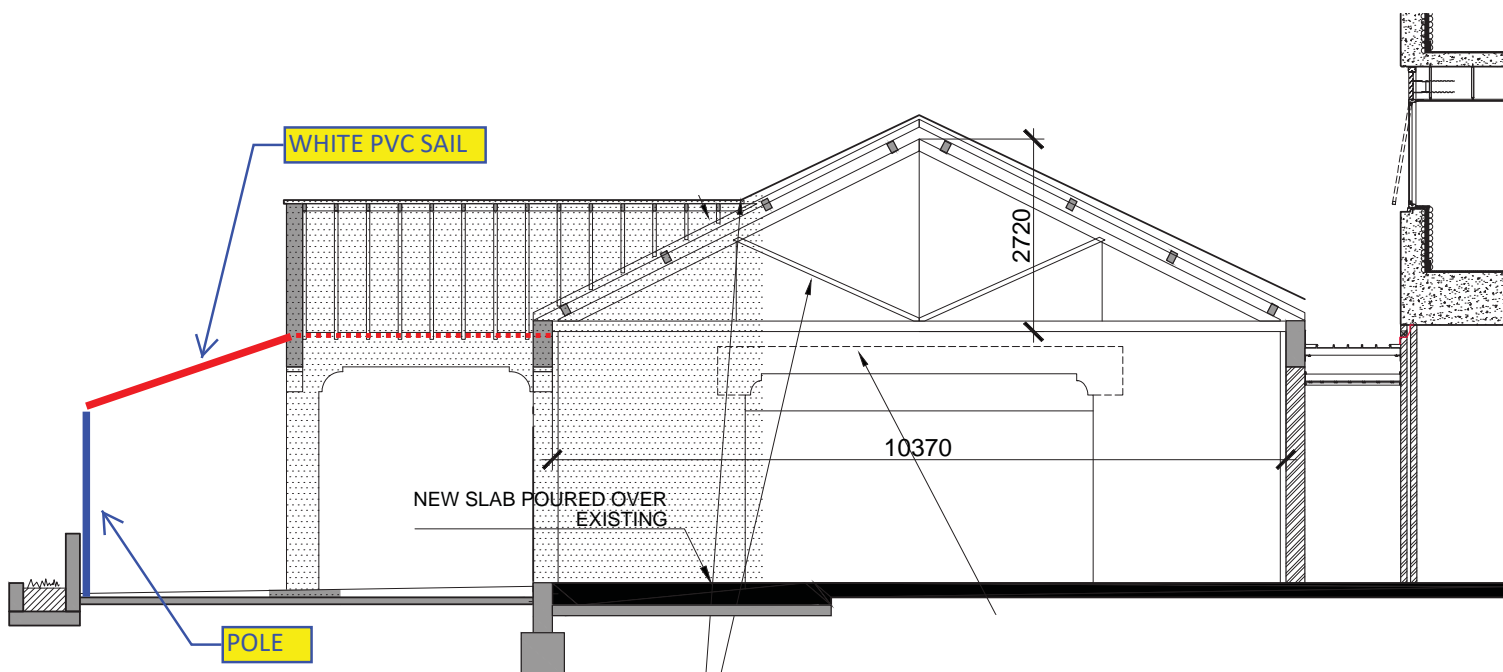



C SECTION
1:100

MANLY CIVIC CLUB
AUCKLAND GARAGE BUILDING
PROPOSED PVC SAIL LOCATION
MCC DA-02 rev 01

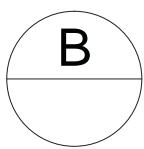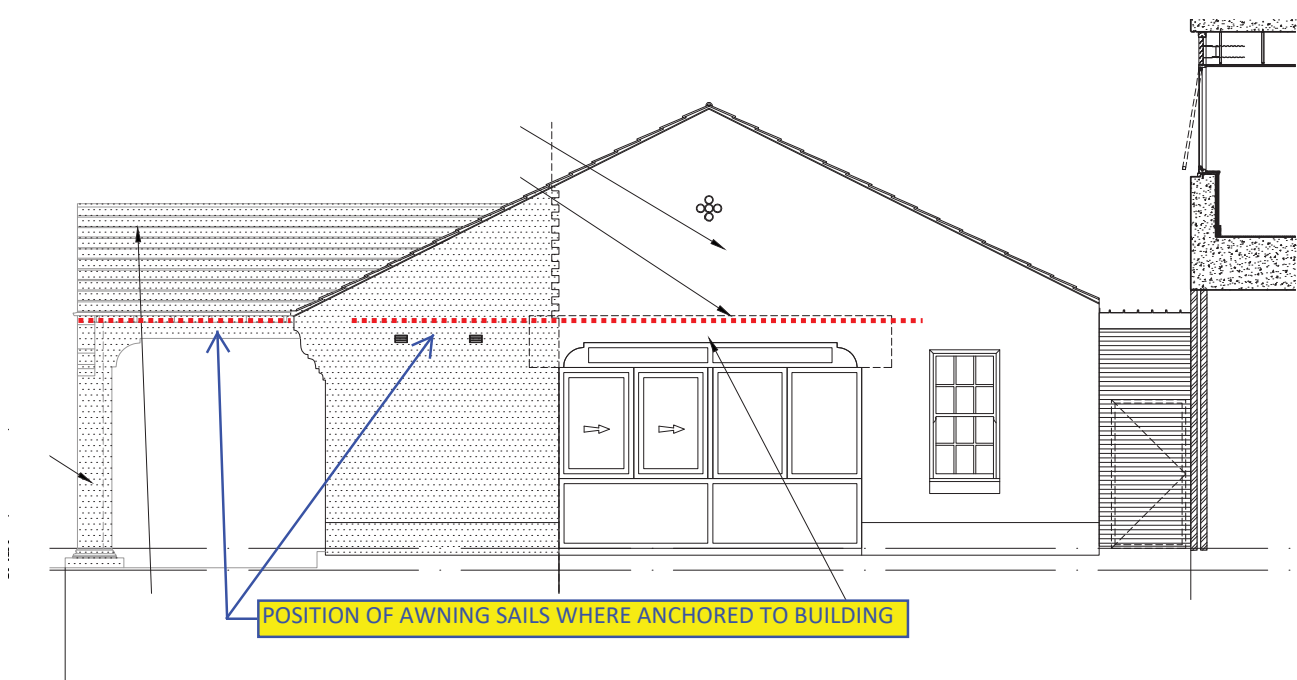

NORTH EAST

1:100

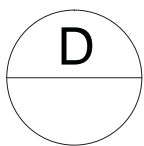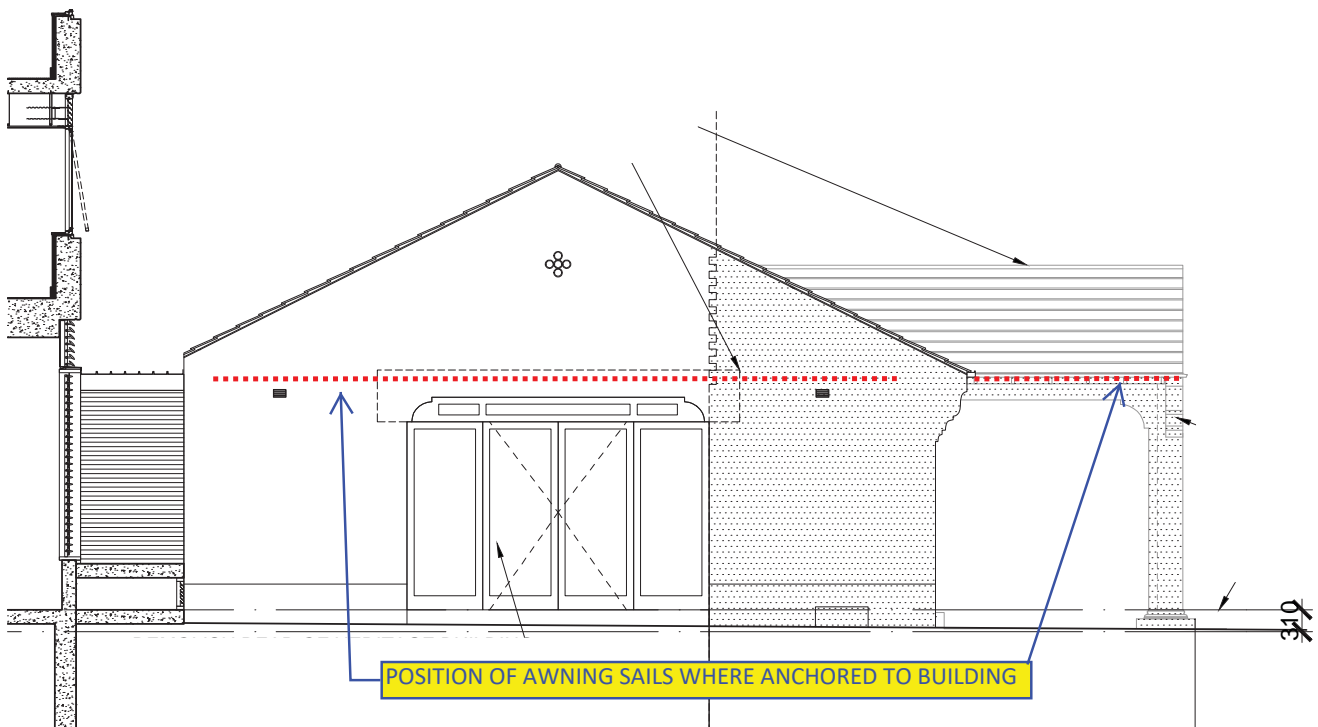

SOUTH WEST

1:100

**MANLY CIVIC CLUB
AUCKLAND GARAGE BUILDING
PROPOSED PVC SAIL LOCATION
MCC DA-03 rev 01**



MCC DA-04 Sail fixing to building example