


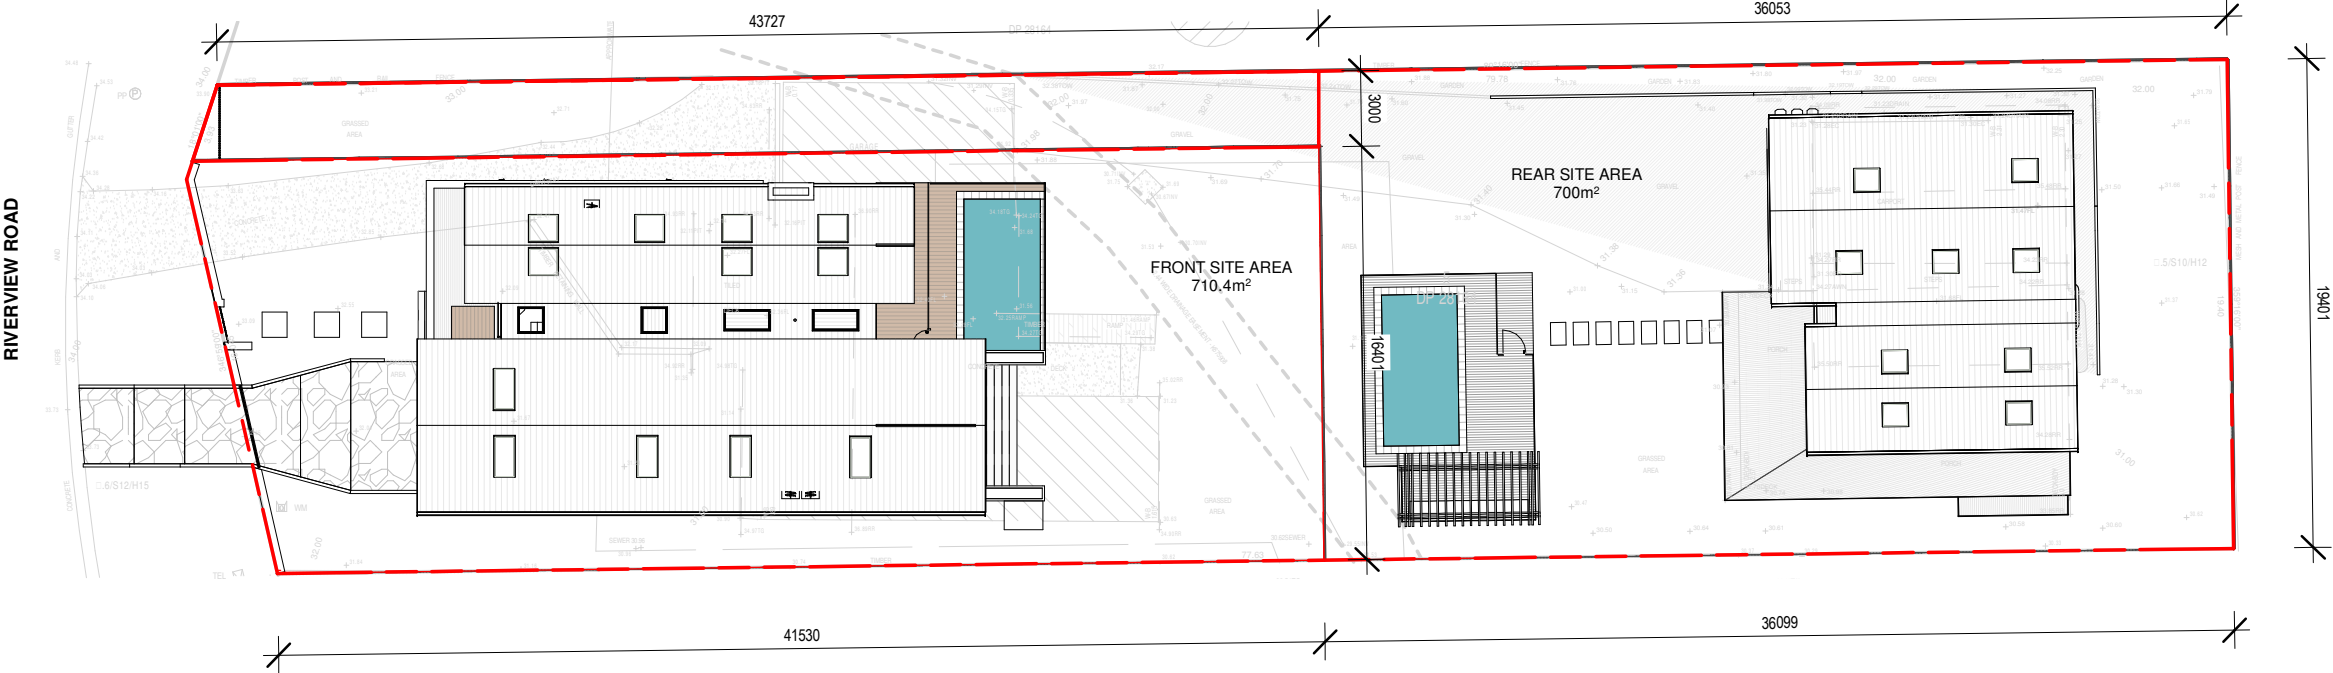

SUBDIVISION PLAN
1 : 300



FUTUREFLIP
INNOVATIVE | BUILDING | CONSTRUCTION

Project: DA Front Dwelling + Pool & Rear
Extension + Pool
Client: Mr Michael Privitera

26 Riverview Road
Avalon Beach

No.	Issue Description	Date
2	FOR DA SUBMISSION	31.03.2021

Drawing:
Subdivision Plan

Drawn: LF	Project No:	Drawing No:
Date: 31/03/2021		A740
Scale: 1 : 300		

NO PART OF THIS DESIGN TO BE ALTERED OR REPRODUCED WITHOUT WRITTEN PERMISSION.
© COPYRIGHT FUTUREFLIP. ALL RIGHTS RESERVED.

Issue:
2