


REFER TO ENGINEERS DRAWING
FOR APPROVED NEW
LANE AS PER NO. 3 LIVISTONA LANE
APPROVED DESIGN DA 2021/0498
dated 27OCT 2021

No.3
LIVISTONA LANE
CARSTAND AREA

LIVISTONA

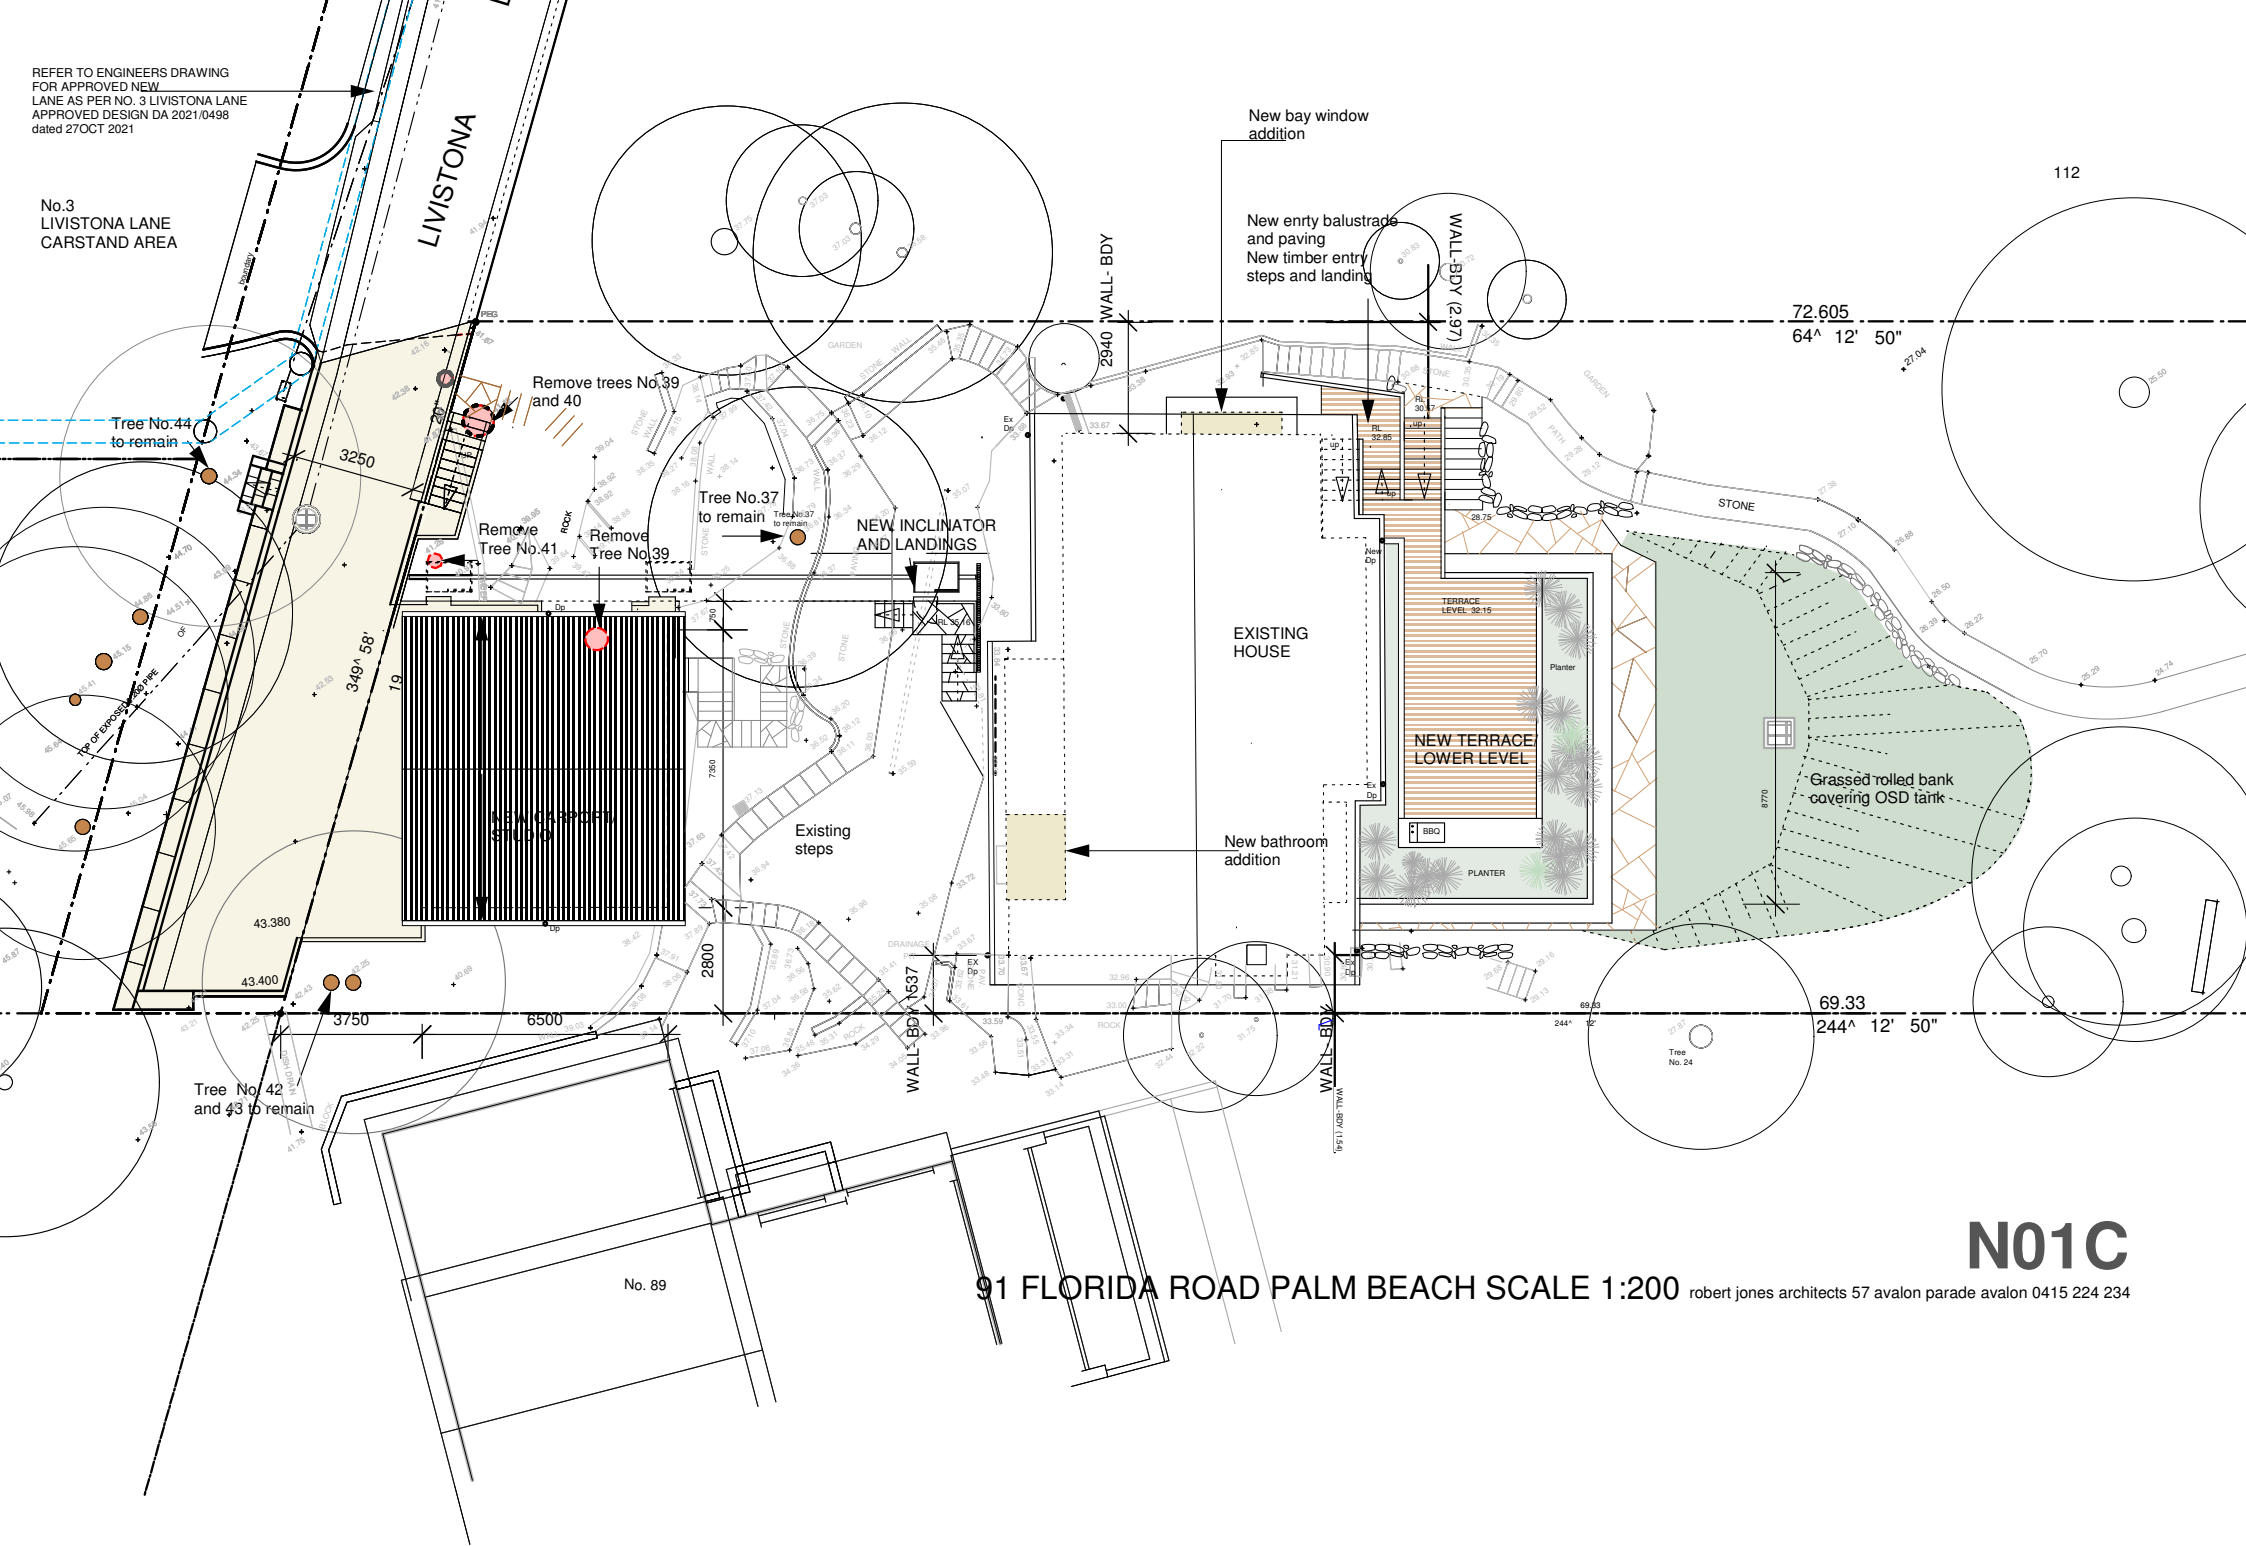

N01C

91 FLORIDA ROAD PALM BEACH SCALE 1:200 robert jones architects 57 avalon parade avalon 0415 224 234



91 FLORIDA ROAD PALM BEACH SCALE 1:200 robert jones architects 57 avalon parade avalon 0415 224 234